



PLAN SHOWING THE EXITING APPROVED RESIDENTIAL & SHOP BUILDING AND PROPOSED ADDITIONAL CONSTRUCTION OF FIRST FLOOR RCC ROOF RESIDENTIAL AND COMMERCIAL BUILDING IN OLD NATHAM S.F.NO-122/5 ,PATTA NO.346 ,NEW NATHAM S.F.NO-254/41, AT VILANGUDI VILLAGE, PANCHAYAT,ARIYALUR TALUK, ARIYALUR DISTRICT.


NAME OF THE OWNER :- VALAMBAL W/O THANGAVELPILLAI

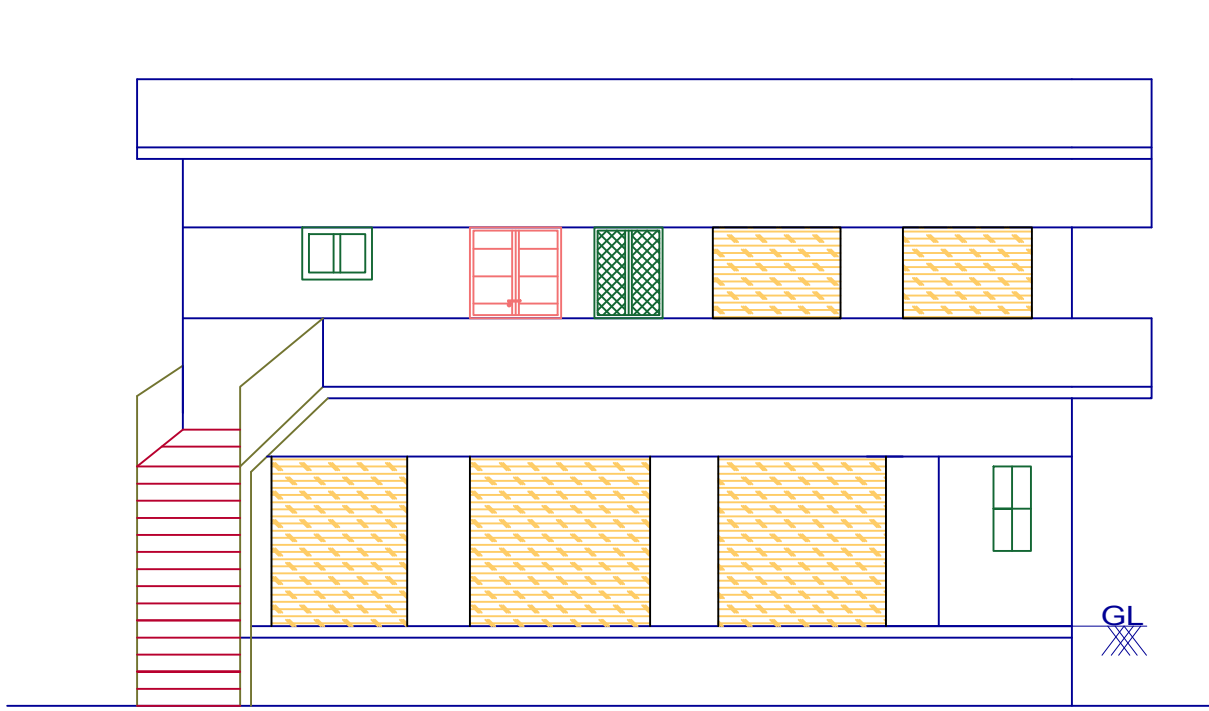


ELEVATION

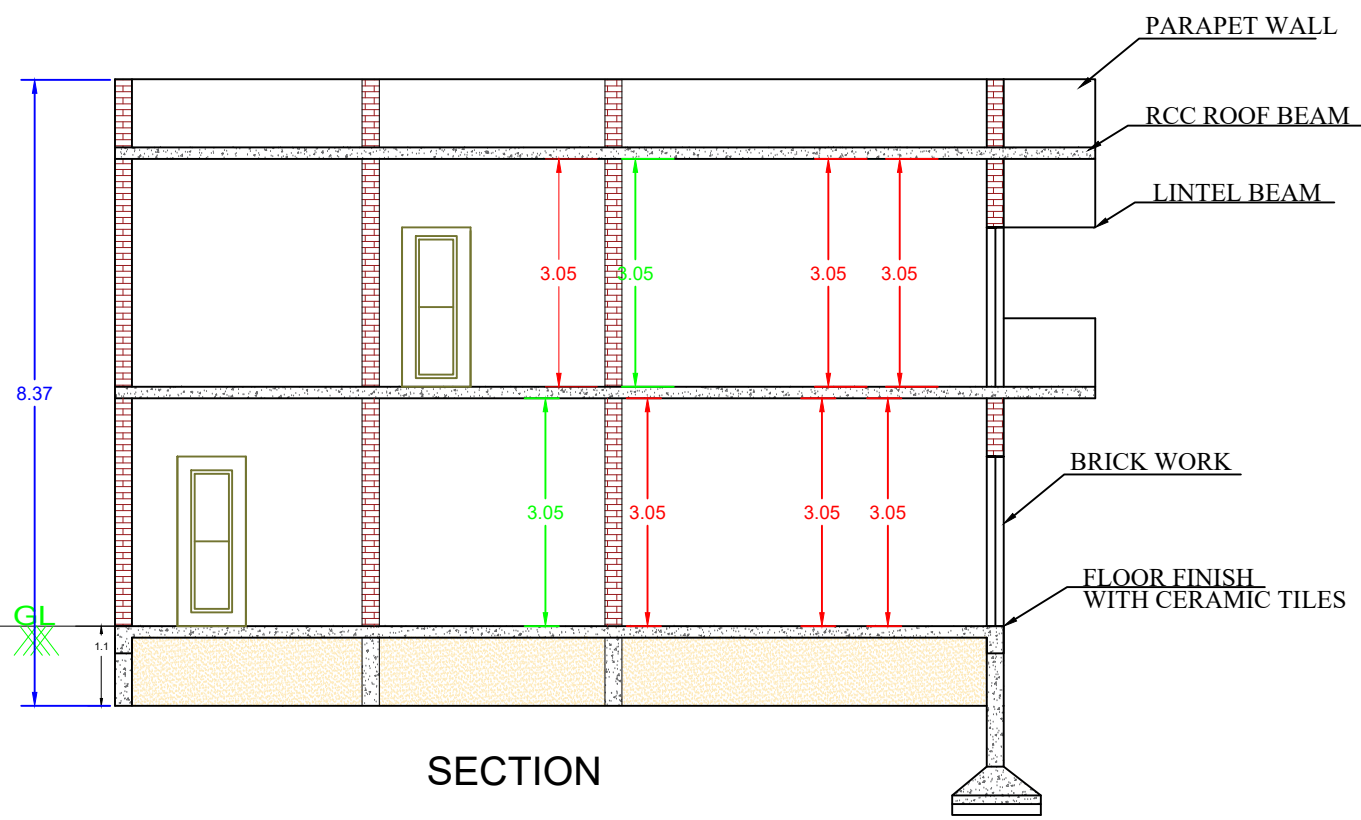


SECTION

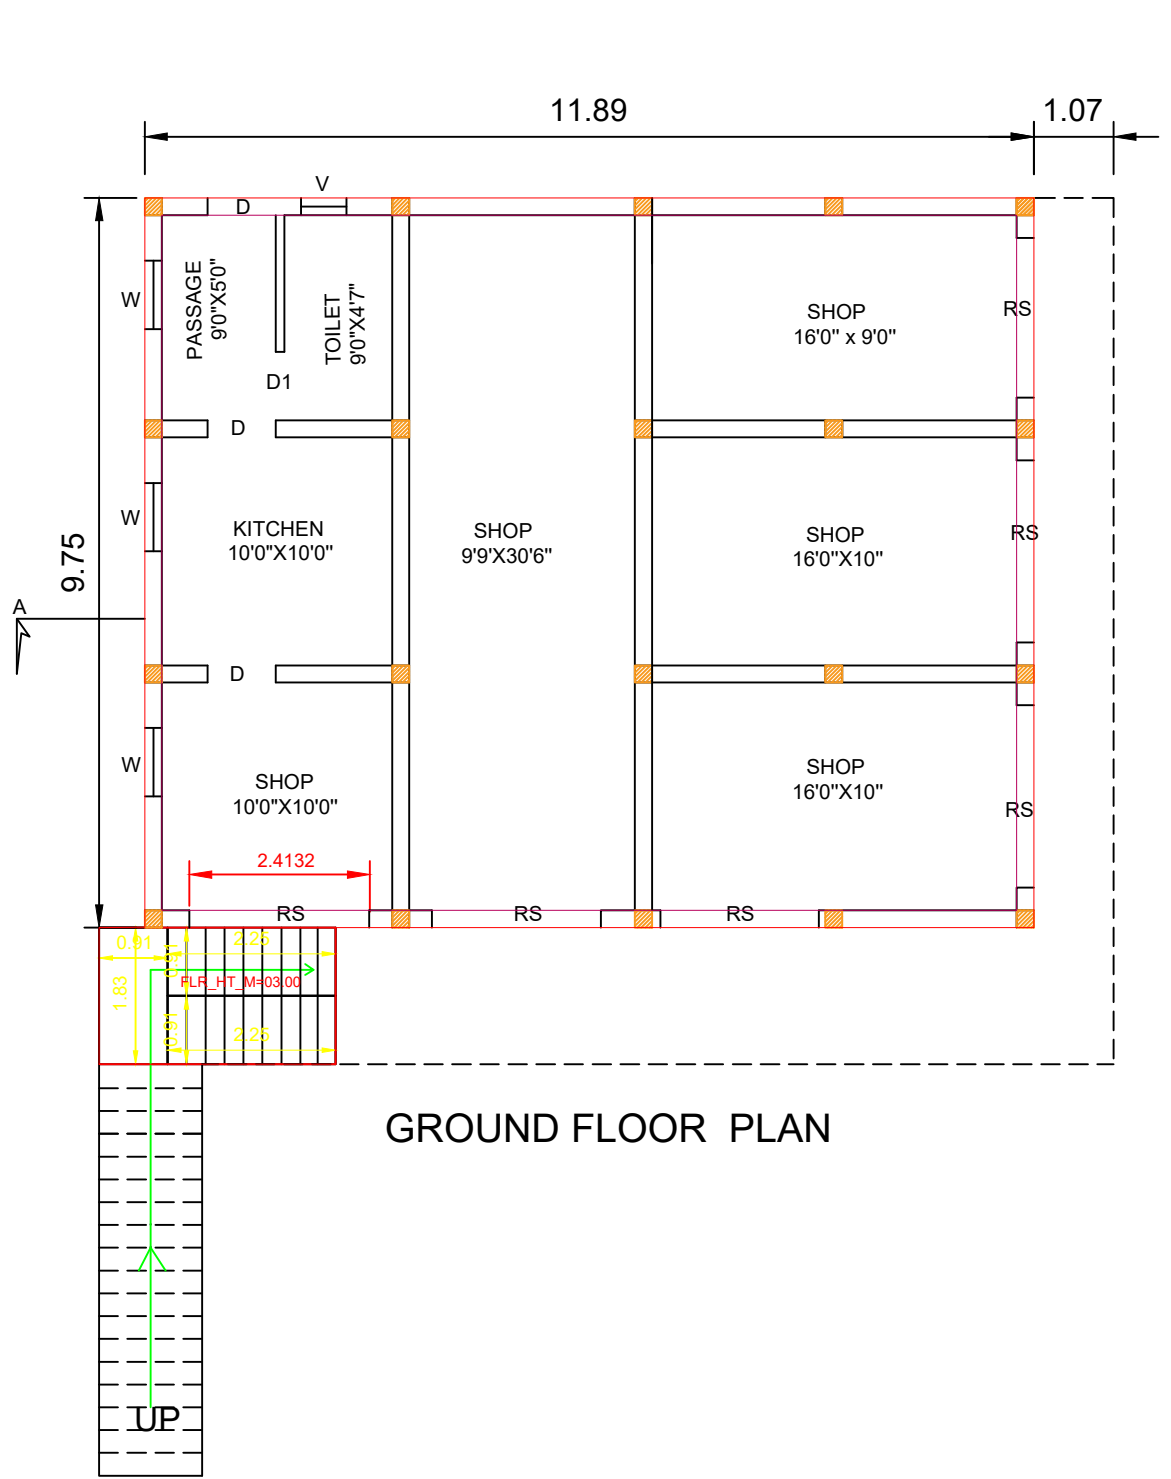

GROUND FLOOR PLAN

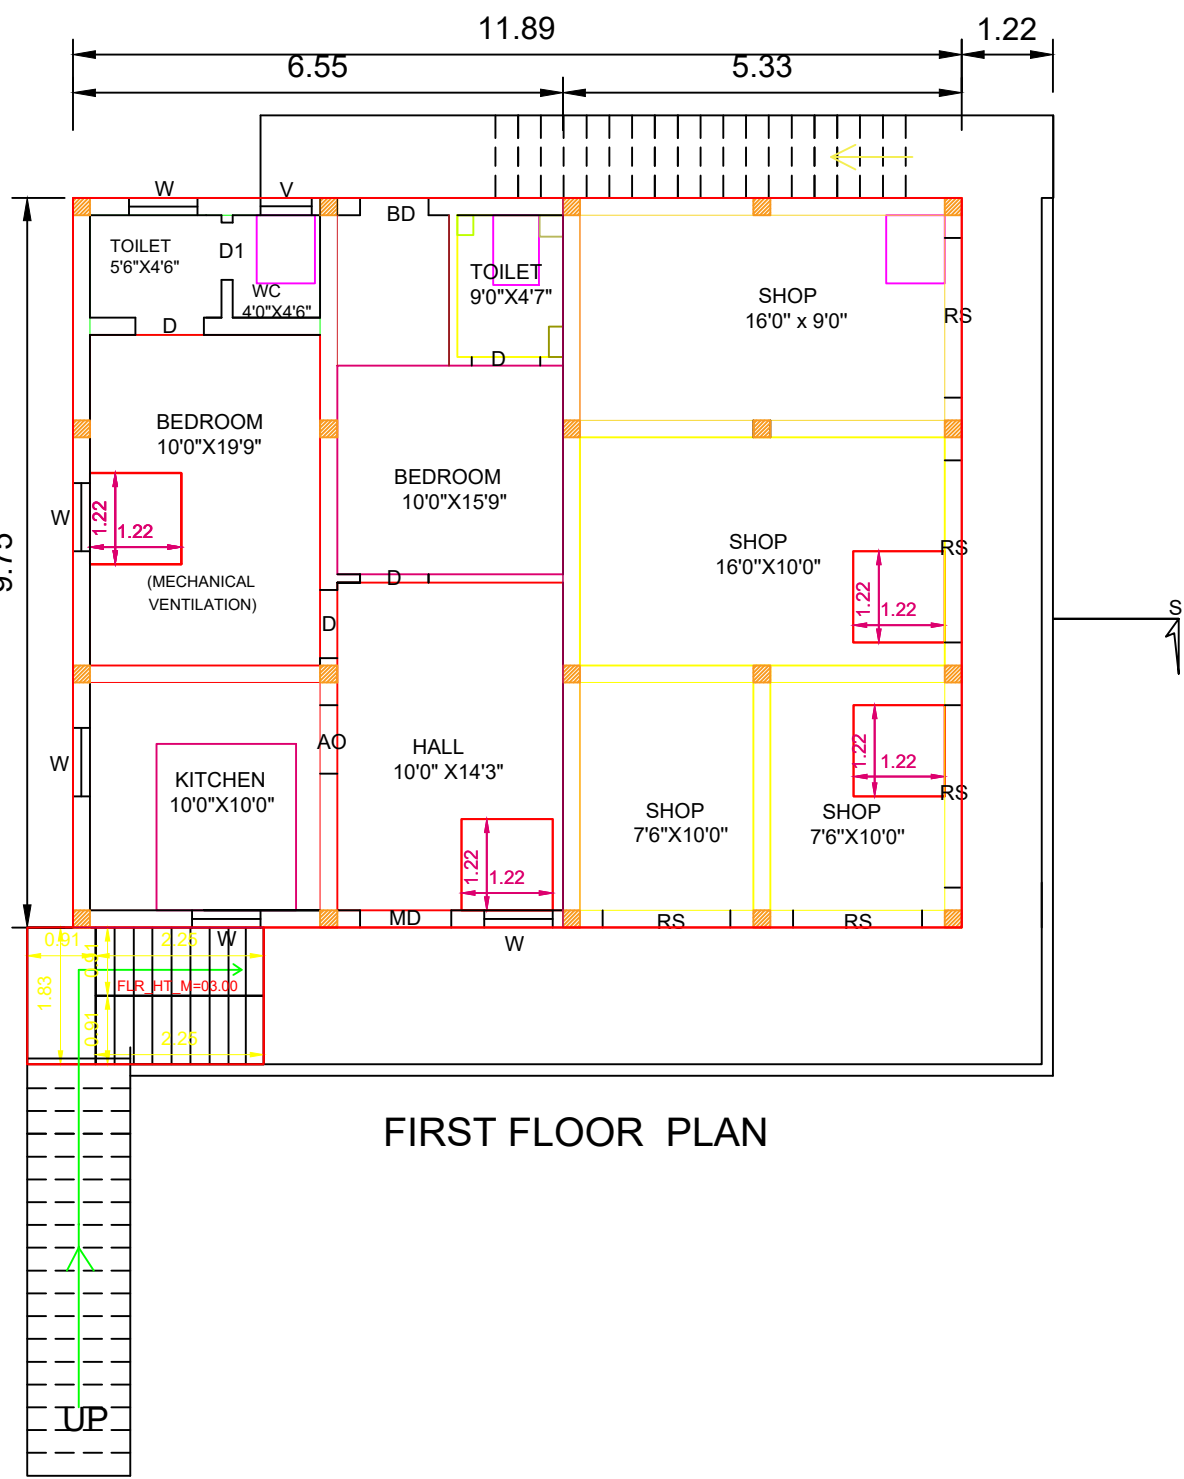

FIRST FLOOR PLAN

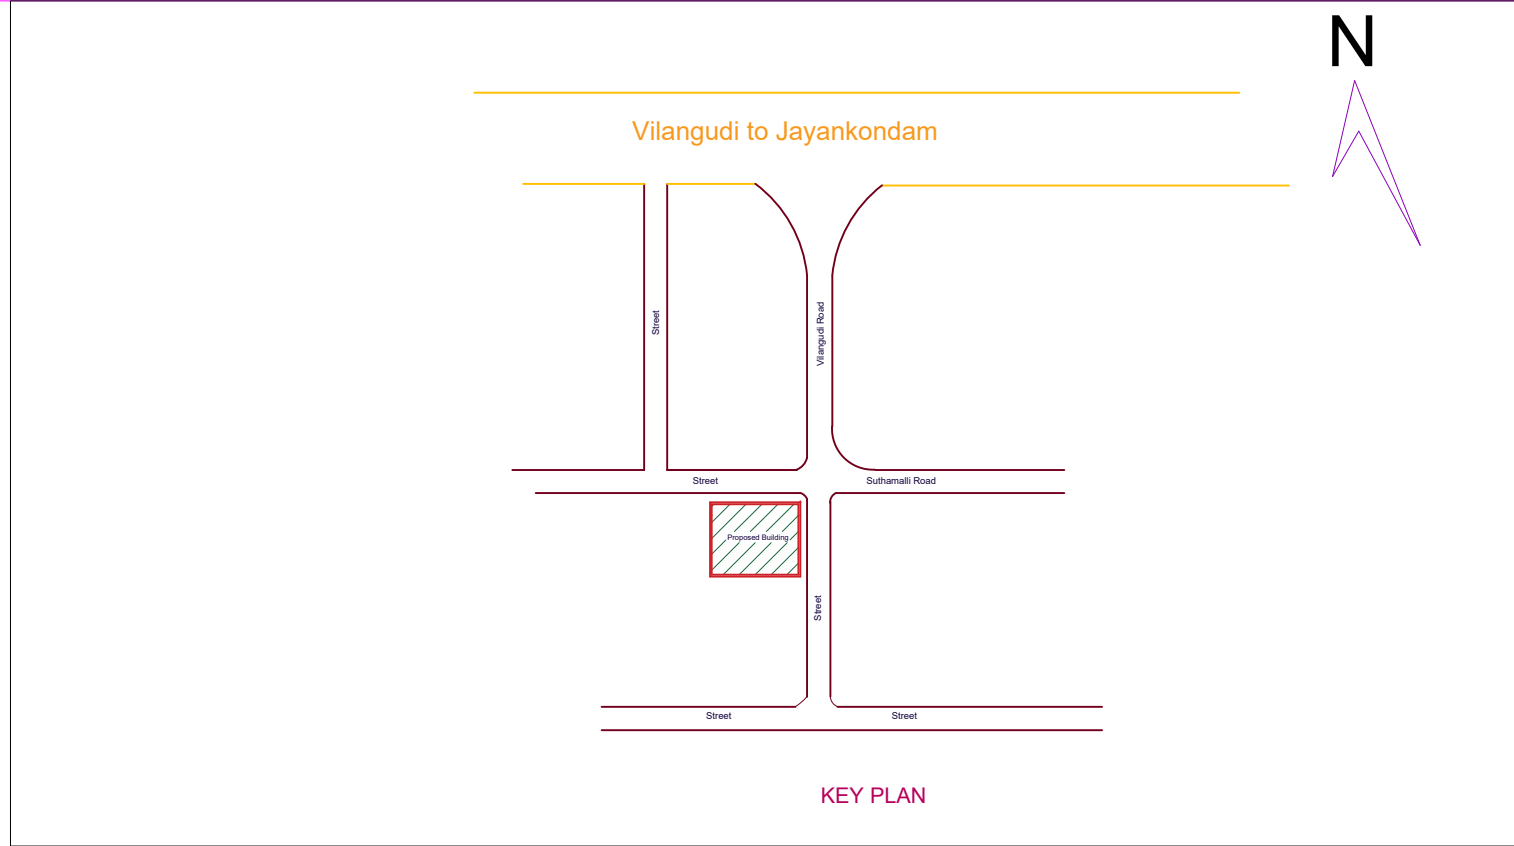

VILANGUDI ROAD

SUTHAMALLI ROAD

KOLAIYANUR ROAD

EXISTING & PROPOSED BUILDING
NATHAM S.F.NO- 254/41
PATTA- 346

SF.NO:- 254/42


SF.NO:- 259

SITE AREA DETAILS			
PARTICULARS		Sq.Mt.	Sq.Ft.
AS PER DOCUMENT AREA		230.00	2475.00
AS PER PATTA AREA		230.00	2475.00
SUPER IMPOSED AREA		230.00	2475.00
BUILT UP AREA DETAILS			
EXISTING GROUND FLOOR RESIDENTIAL		34.22	368.37
EXISTING GROUND FLOOR AREA COMMERCIAL		81.70	879.47
PROPOSED FIRST FLOOR AREA RESIDENTIAL		63.86	687.38
PROPOSED FIRST FLOOR AREA COMMERCIAL		51.96	559.37
TOTAL PLINTH FIRST FLOOR AREA		115.82	1246.68
SCHEDULE OF JOINERIES		WIDTH	HEIGHT
M.D	MAIN DOOR	1.07	2.13
D	DOOR	0.91	2.13
W	WINDOW	1.22	1.22
V	VENTILATOR	0.61	0.61
RS	ROLLING SHUTTER	1.83	2.13
PARKING DETAILS			
DESCRIPTION		REQUIRED	PROVIDED
CAR		0	1
TWO WHEELER		2	2
COLOUR INDEX			
SITE BOUNDARY			
PROPOSED BUILDING			
EXISTING ROAD			




QR CODE


APPROVAL

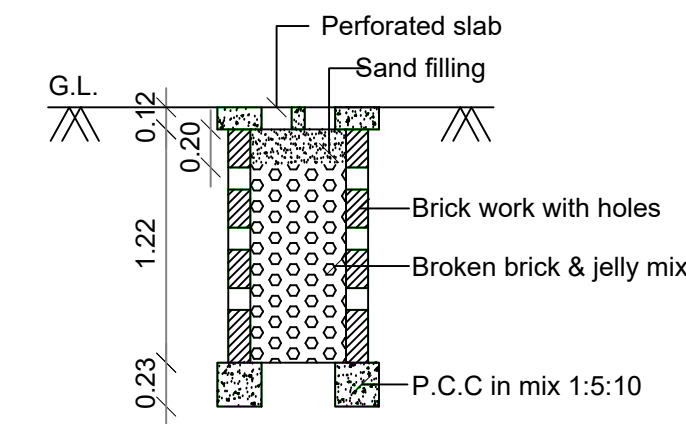


PERCOLATION PIT FOR 30 Sq. m.
(Scale:- 1:50)

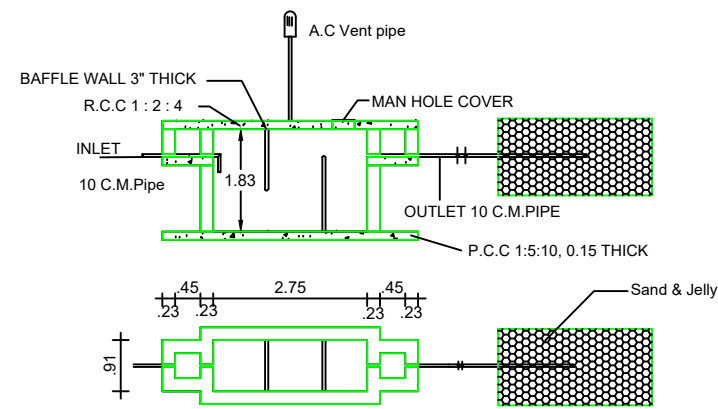


SEPTIC TANK AND TRENCH

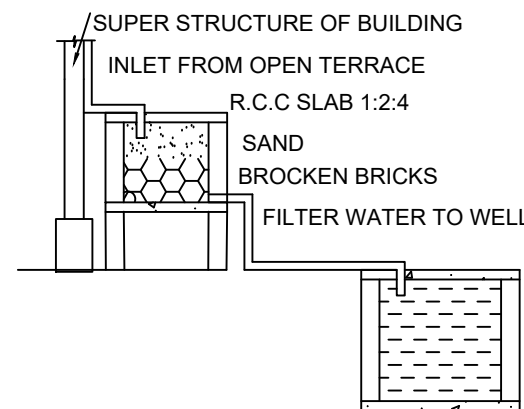

RAINWATER HARVESTING

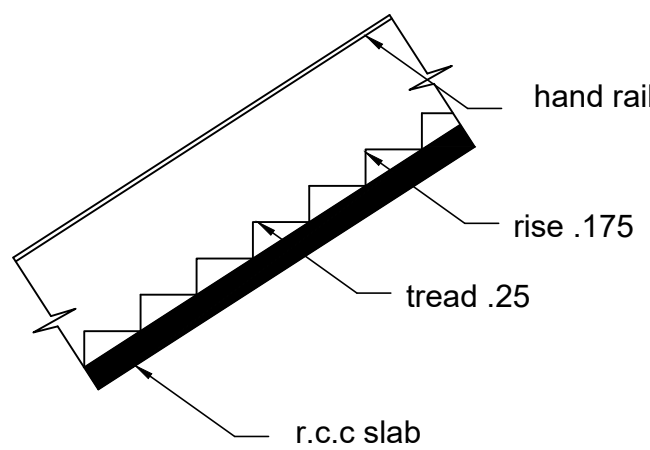

STAIR

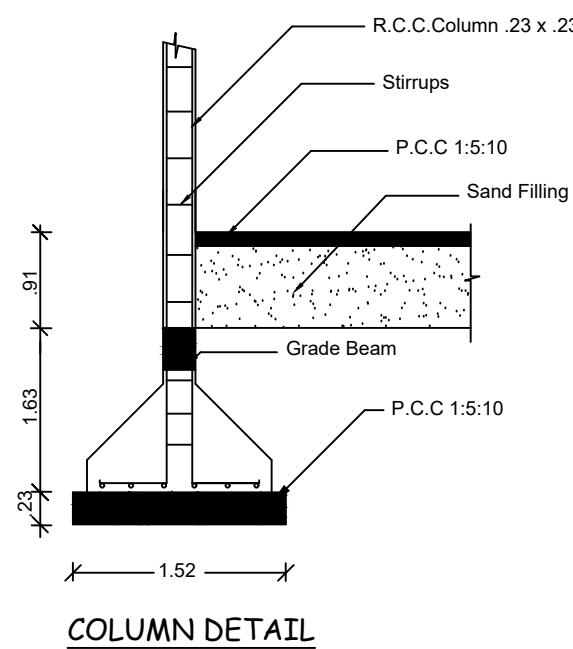

COLUMN DETAIL

APPLICANT

Valambal W/O Thangavelpillai

REGISTERED ENGINEER

Er.A.ASHOK,DCE.,B.E.,
GOVT. REGISTERED ENGINEER
090/CE/2025/00001
090/RE/2025/00008
AAA CONSTRUCTIONS
V.E.COMPLEX, JKM ROAD,
NEW MUNICIPALITY OFFICE (OPP).
ARIYALUR. Cell : +91 9360172160