
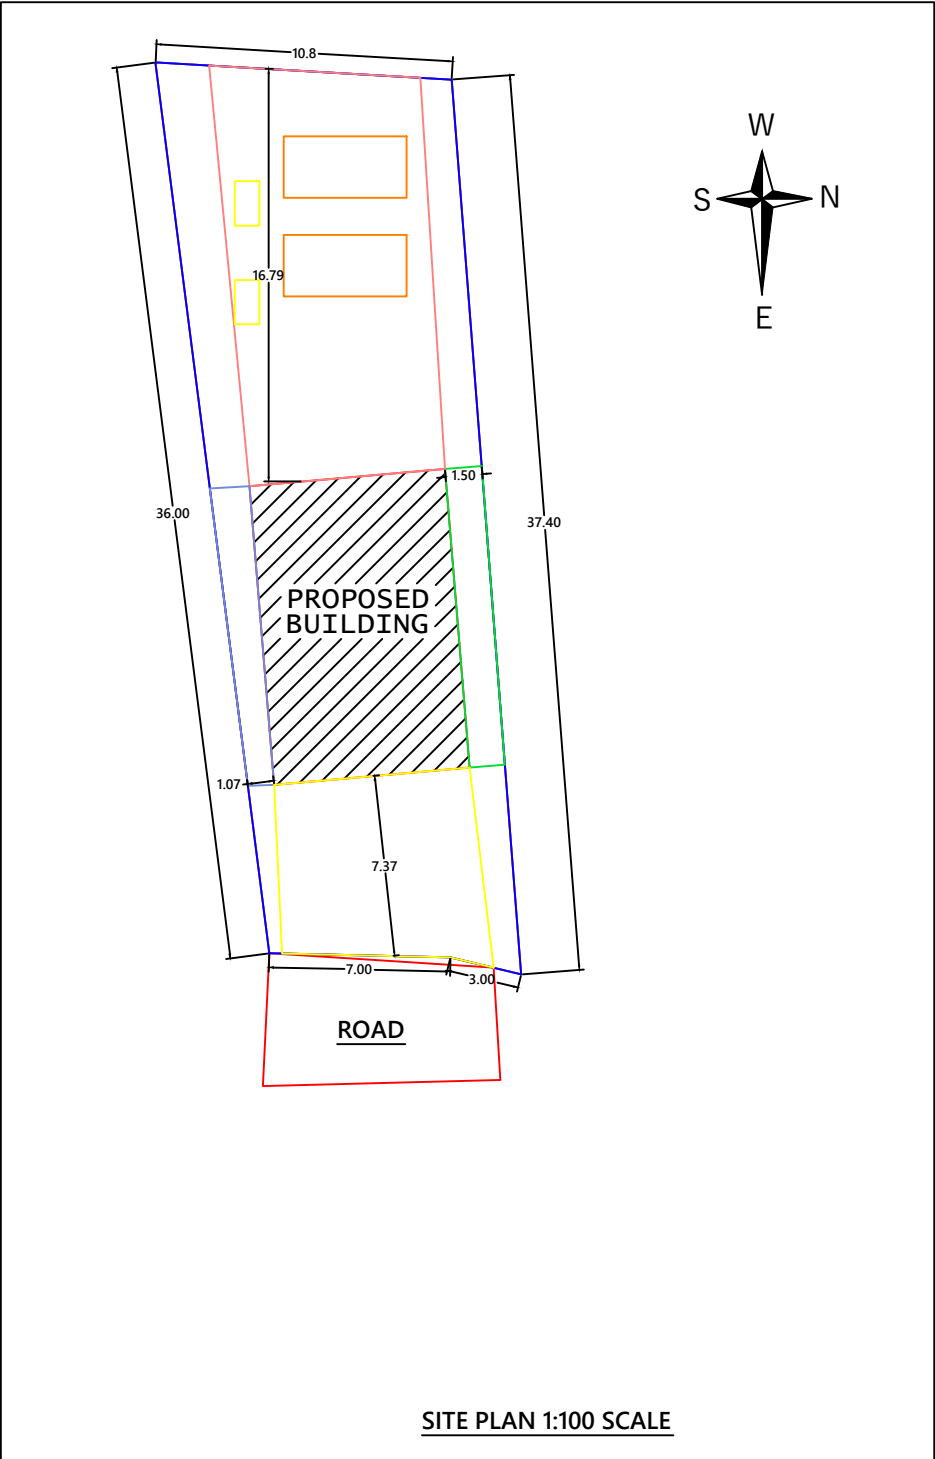
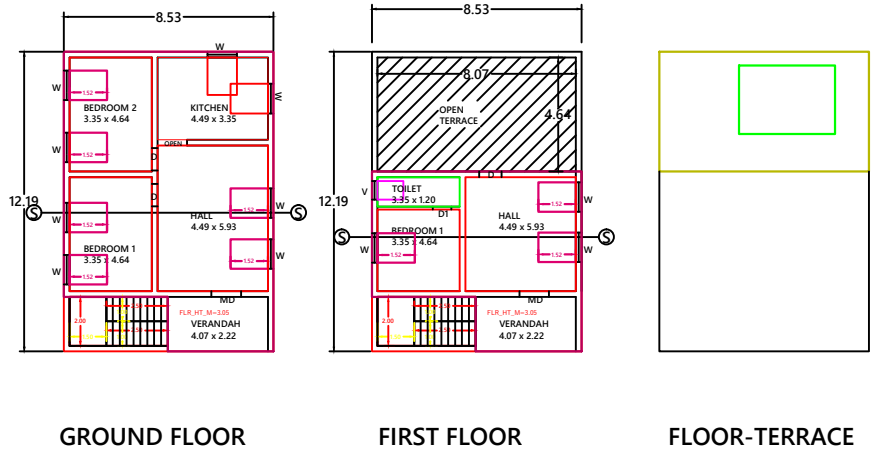
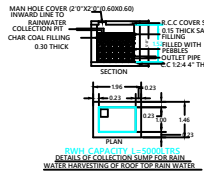
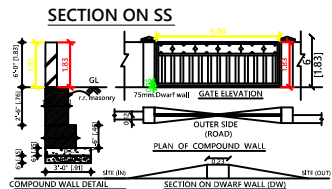
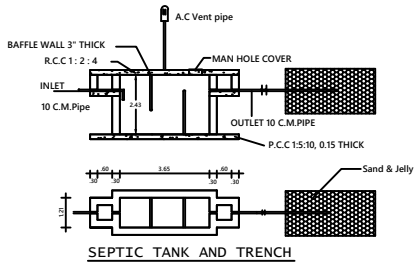
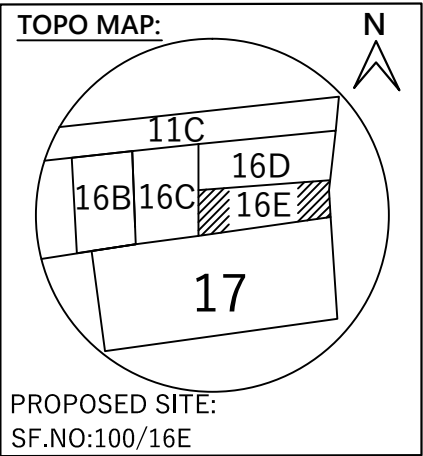
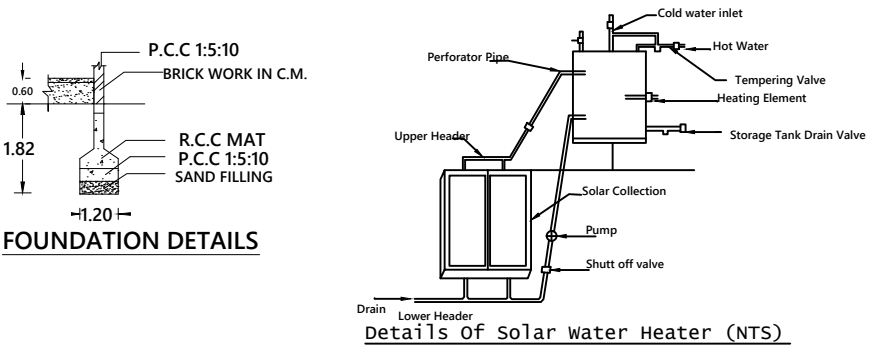


PLAN SHOWING THE PROPOSED RCC ROOF GROUND & FIRST FLOOR RESIDENTIAL BUILDING
IN SF.NO:100/16E,PATTA NO:3984 AT P.OTTAKOIL VILLAGE ,ANDIPATTAKADU REVENUE
VILLAGE , PUNGANKUZH PANCHAYAT,ARIYALUR TALUK & ARIYALUR DISTRICT.
APPLICANT: MR.R. SELVAM S/O MR . RAMASAMI

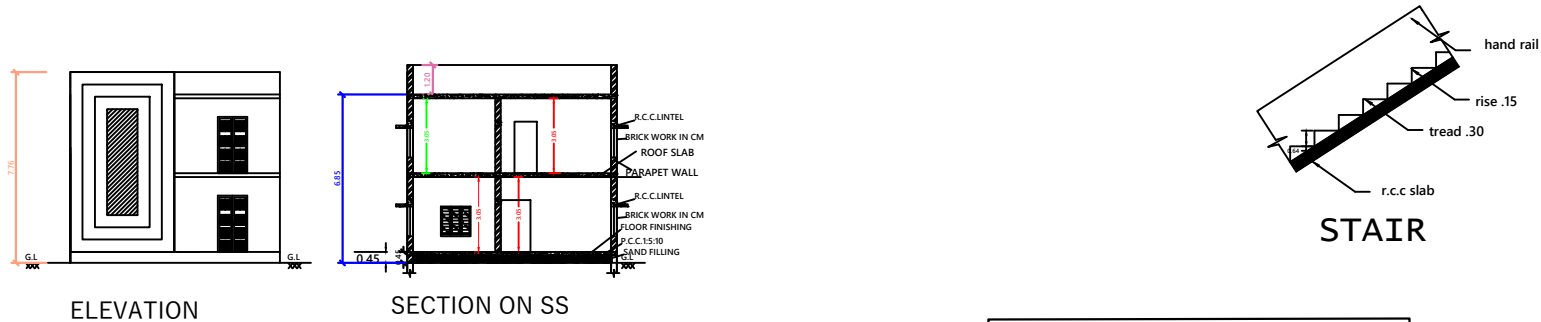

REFERENCE :

MAIN DOOR	MD 1.20X2.10
GRILL GATE	GG 1.20X2.10
C W. DOOR	D 0.90X2.10
C.W DOOR	D1 0.75X2.10
C W. WINDOW	W 1.20X1.20
C W.VENTILATOR	V 0.90X0.60

AREA STATEMENT:

PROPOSED GROUND FLOOR	
PLINTH AREA	:103.98 SQ.M
PLINTH AREA	:1119.24 SQ.FT
CARPET AREA	: 86.12 SQ.M
PLOT AREA	: 400.00 SQ.M
OPEN AREA	:296.02 SQ.M

PROPOSED FIRST FLOOR	
PLINTH AREA	:62.44 SQ.M
PLINTH AREA	:672.10 SQ.FT
CARPET AREA	: 41.56 SQ.M

PLOT COVERAGE = $\frac{103.98}{400.00} \times 100 = 25\%$

F.S.I = $\frac{166.42}{400.00} = 0.41$

OWNER:

MR. R. SELVAM S/O MR. RAMASAMI

ENGINEER:

UR.VISVANATHAN (Civil Engg)
Licensed Building Surveyor
ANUKIRAKAM CONSTRUCTION
Ariyalur
Ph: 94867 93924 / 96557 94572
Reg.No:090/LS/2019/00007

APPROVAL AUTHORITY