

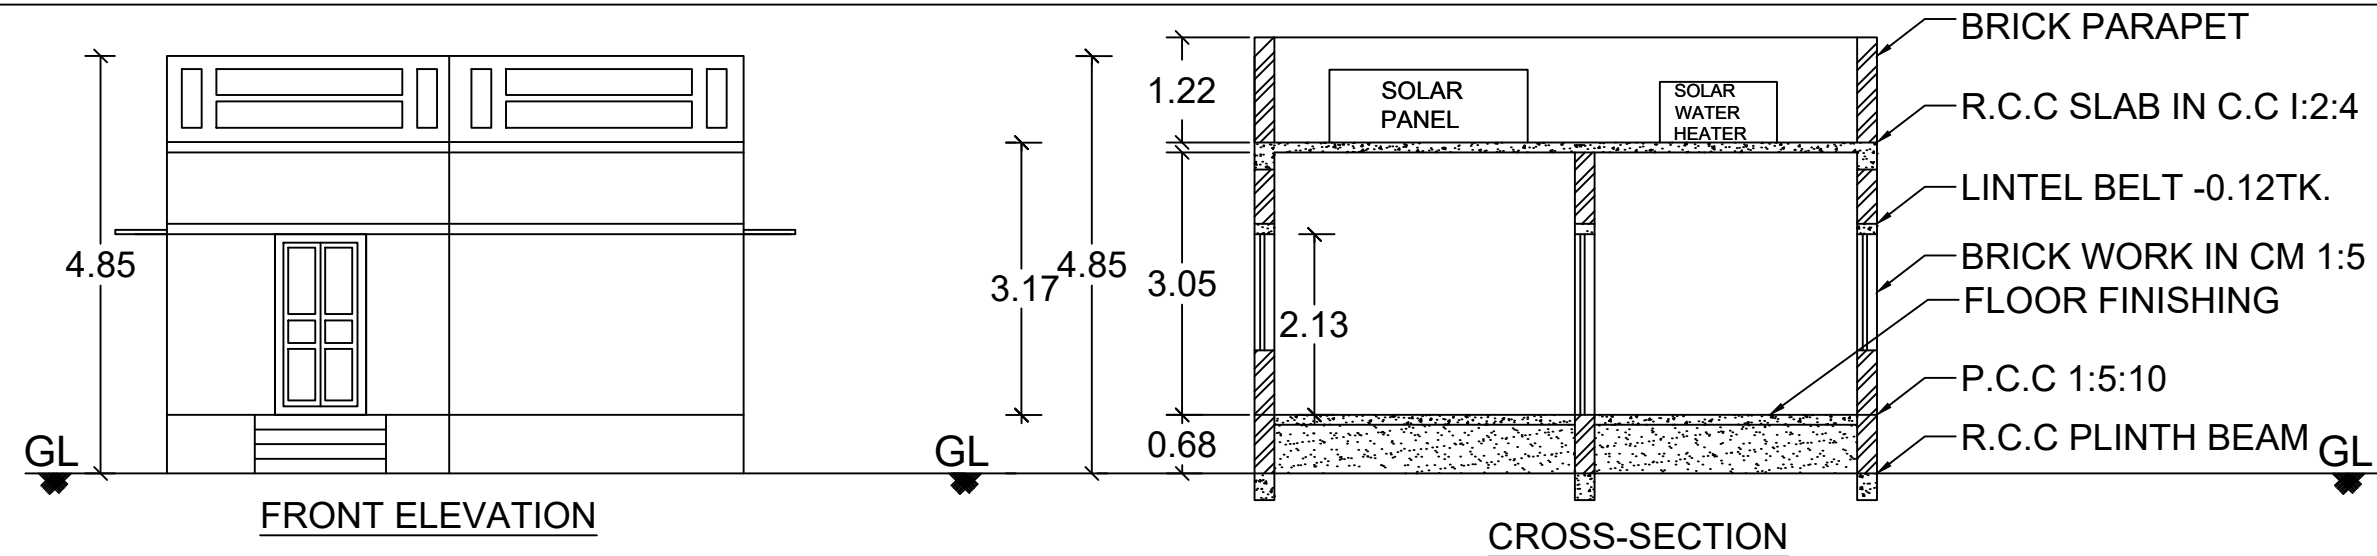
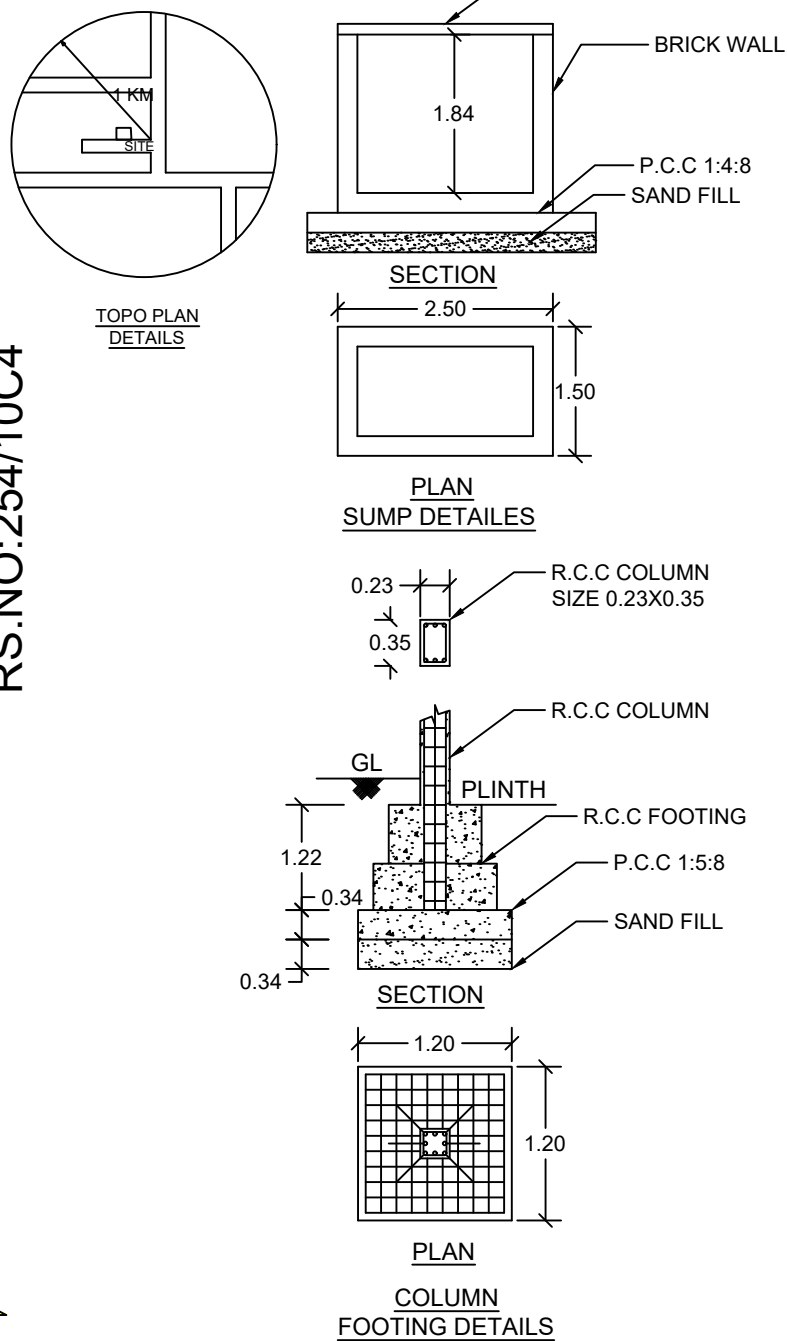
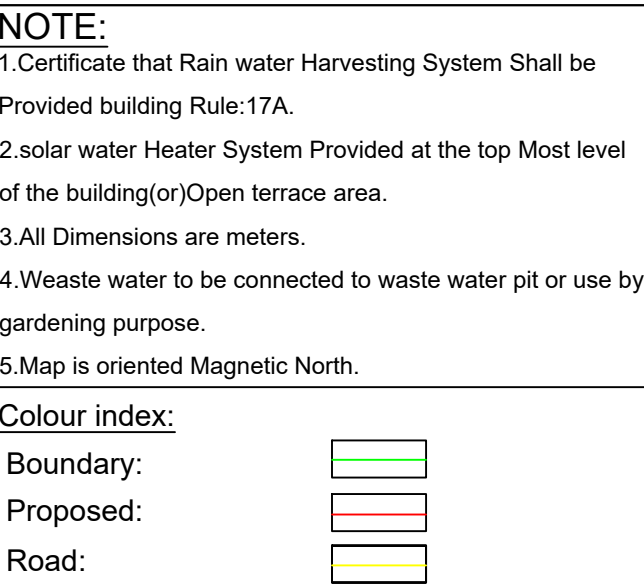
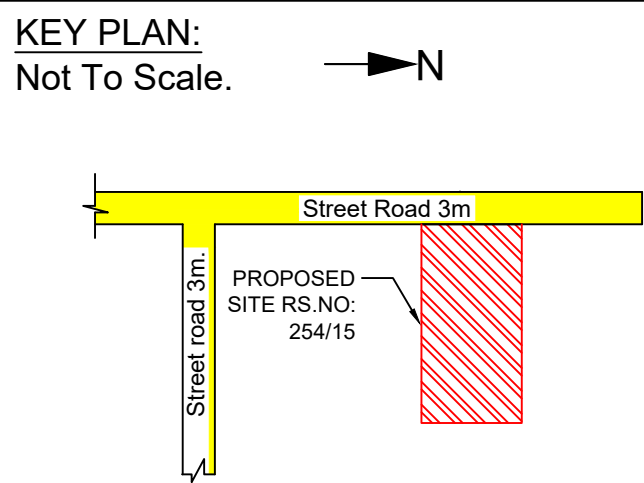
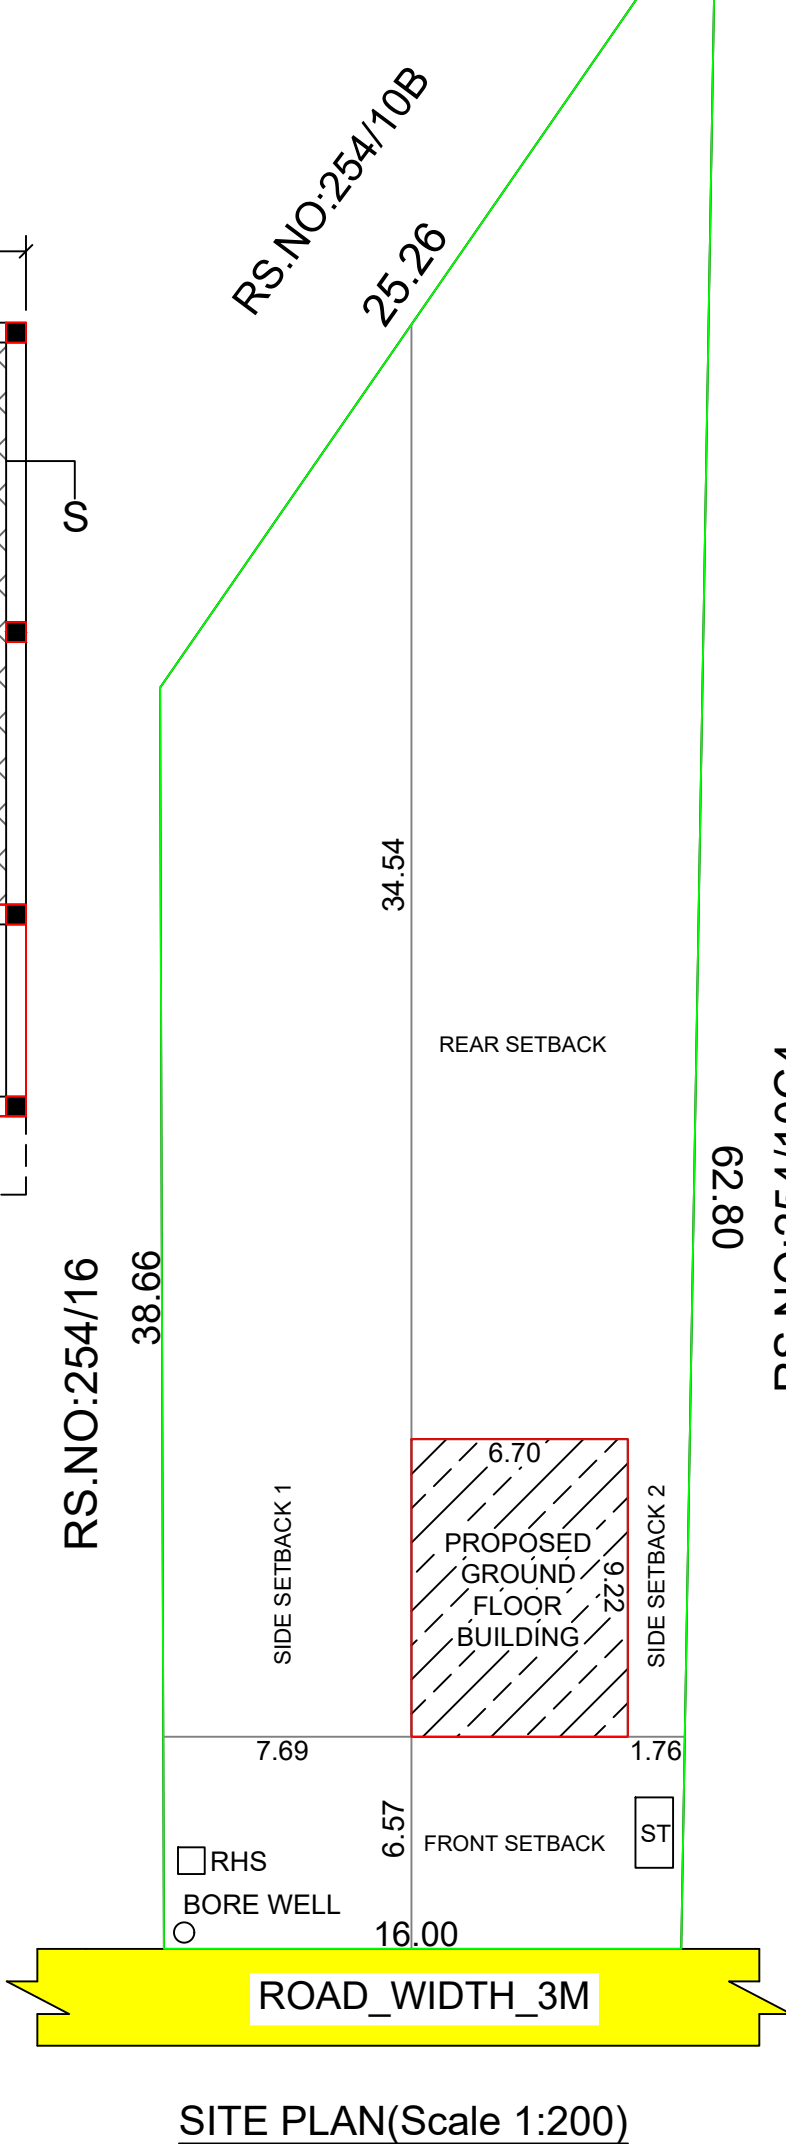
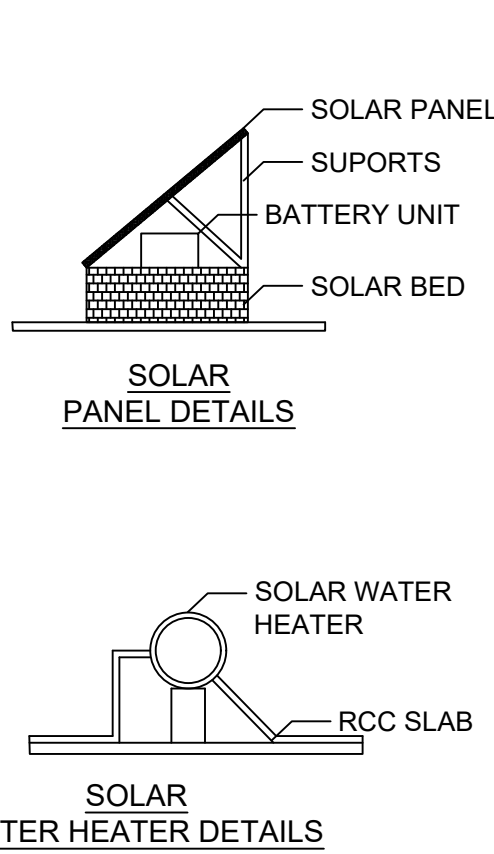
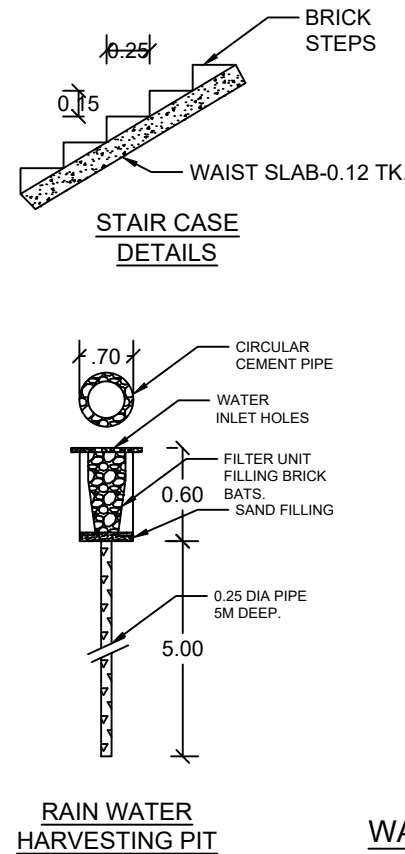
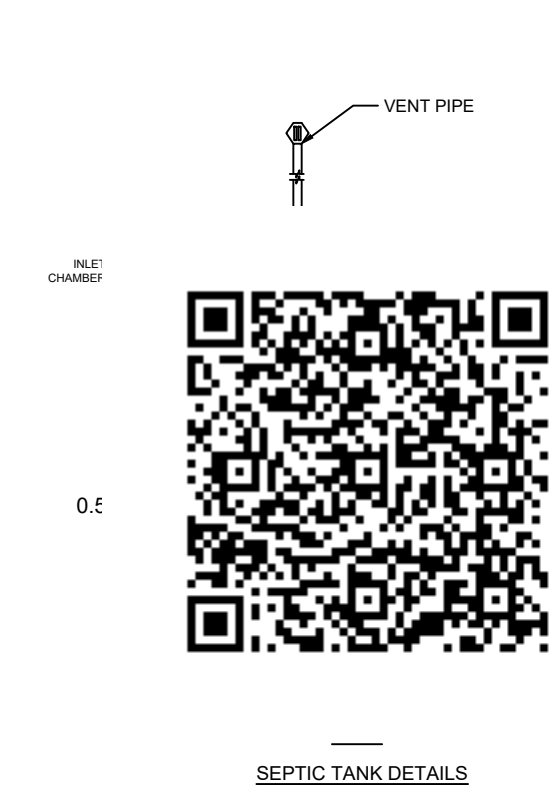


PLAN SHOWING THE PROPOSED CONSTRUCTION OF A R.C.C ROOF RESIDENTIAL GROUND FLOOR BUILDING IN SURVEY NO :254/ 15, VETRIYUR VILLAGE ,THIRUMANUR PANCHAYAT UNION,ARIYALUR TALUK, ARIYALUR DISTRICT.

APPLICANT NAME:Mrs.E.GOWTHAMI C/O ELAYARAJA.

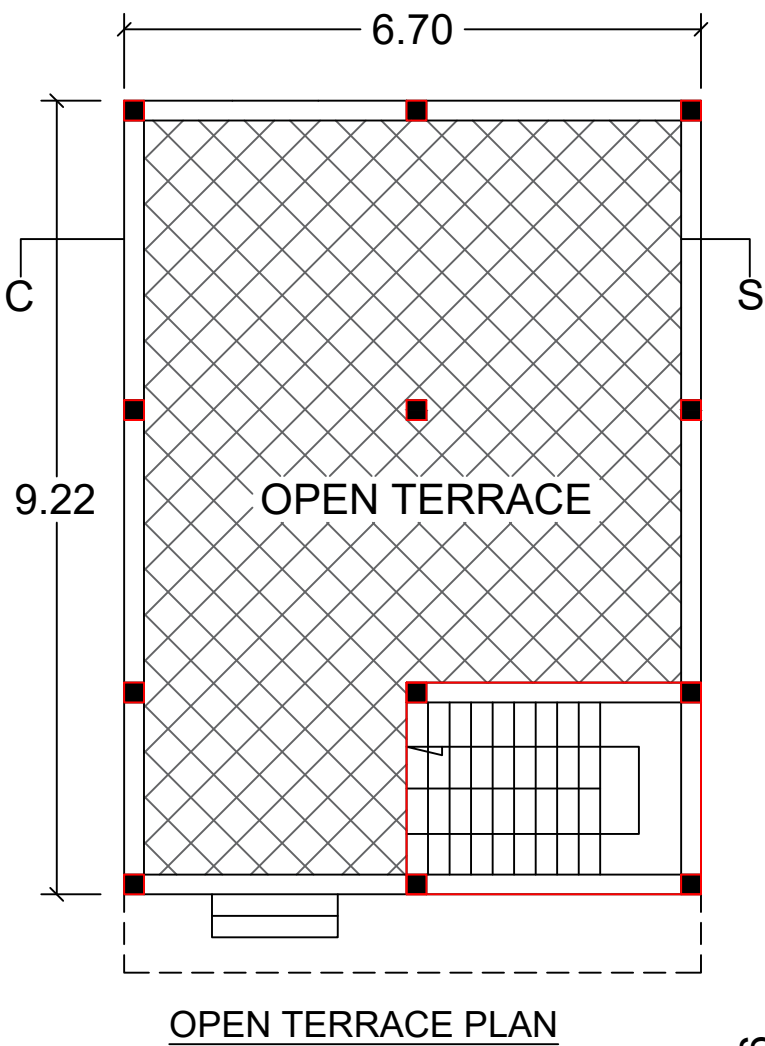

SCALE-1:100
ALL DIMENSIONS ARE METER

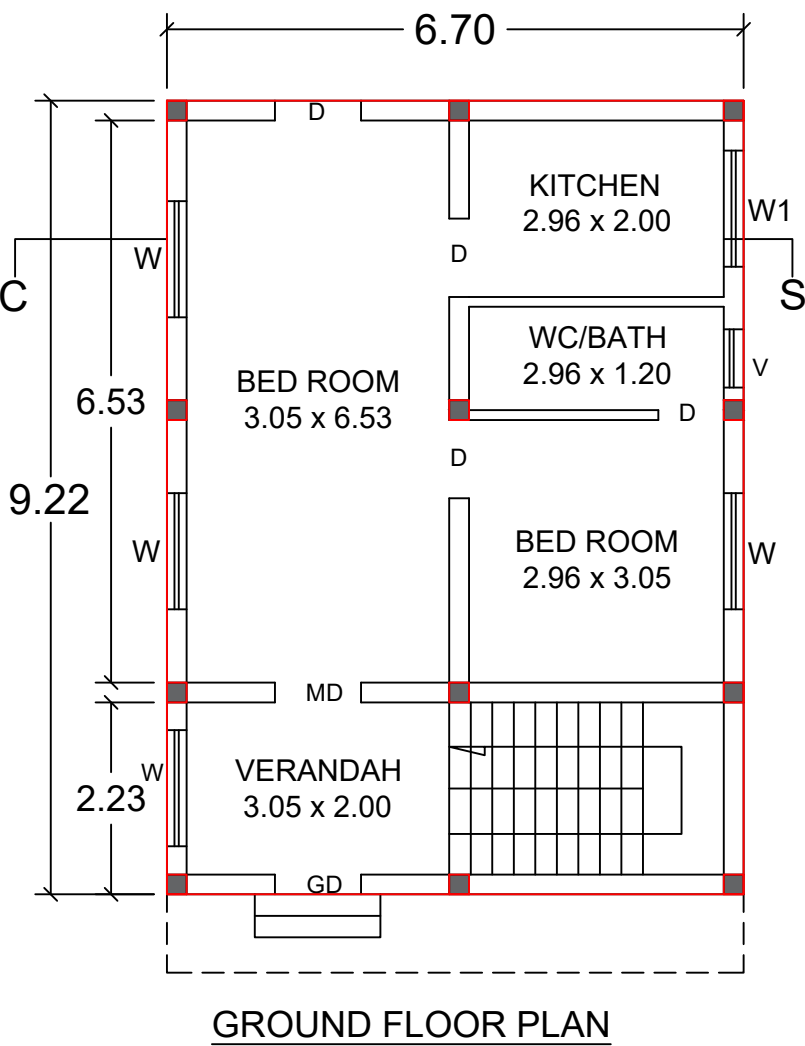

JOINERY DETAILS:

MD -	MAIN DOOR	- 1.01 x 2.13
D -	DOOR	- 0.91 X 2.13
D1 -	UPVC DOOR	- 0.76 X 2.13
W1 -	UPVC WINDOW	- 1.35 X 1.35
V -	UPVCVENTILATOR	- 0.91 X 0.68

AREA STATEMENT	SQ.M	SQ.FT
PLOT / LAND AREA	850.00	9149.32
PROPOSED G.F AREA	61.77	664.89
HEAD ROOM NON FSI	8.41	90.52
OPEN AREA	788.23	8484.43

FLOOR SPACE INDEX(FSI)=61.77/850.00=0.073
PLOT COVERAGE= 7.30%

Owner signature:

Registered Engineer:

Er.D.Raja, B.E,M.Sc, ME, FIV,
Registered Engineer Grade-I
Reg.No.043,Town and Country Planning
Thiruvaiyaru -Thanjavur District.
Cont: 9003507120, 8056580883

Approval Authority: