

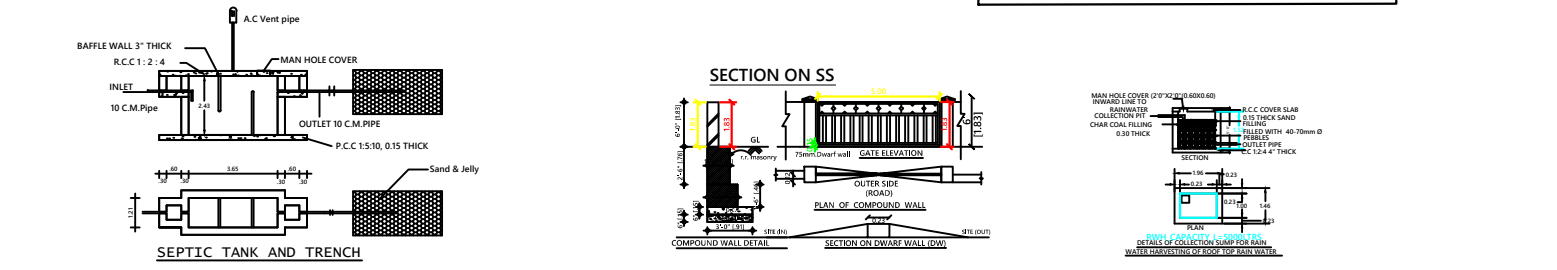
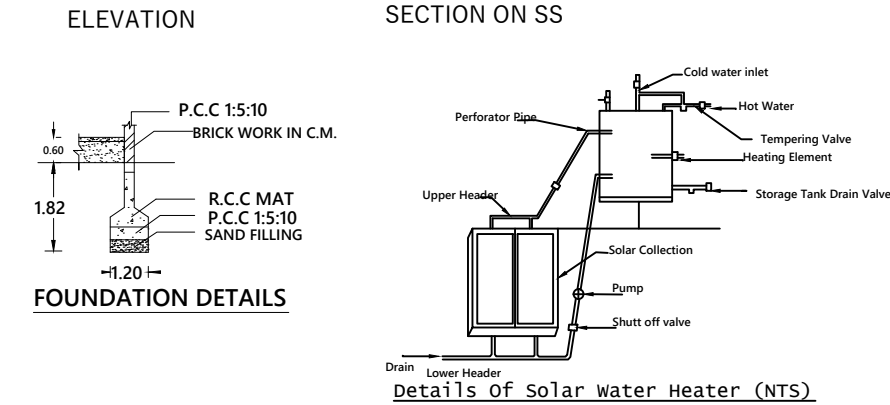
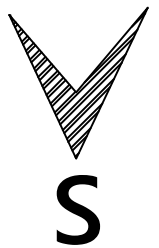
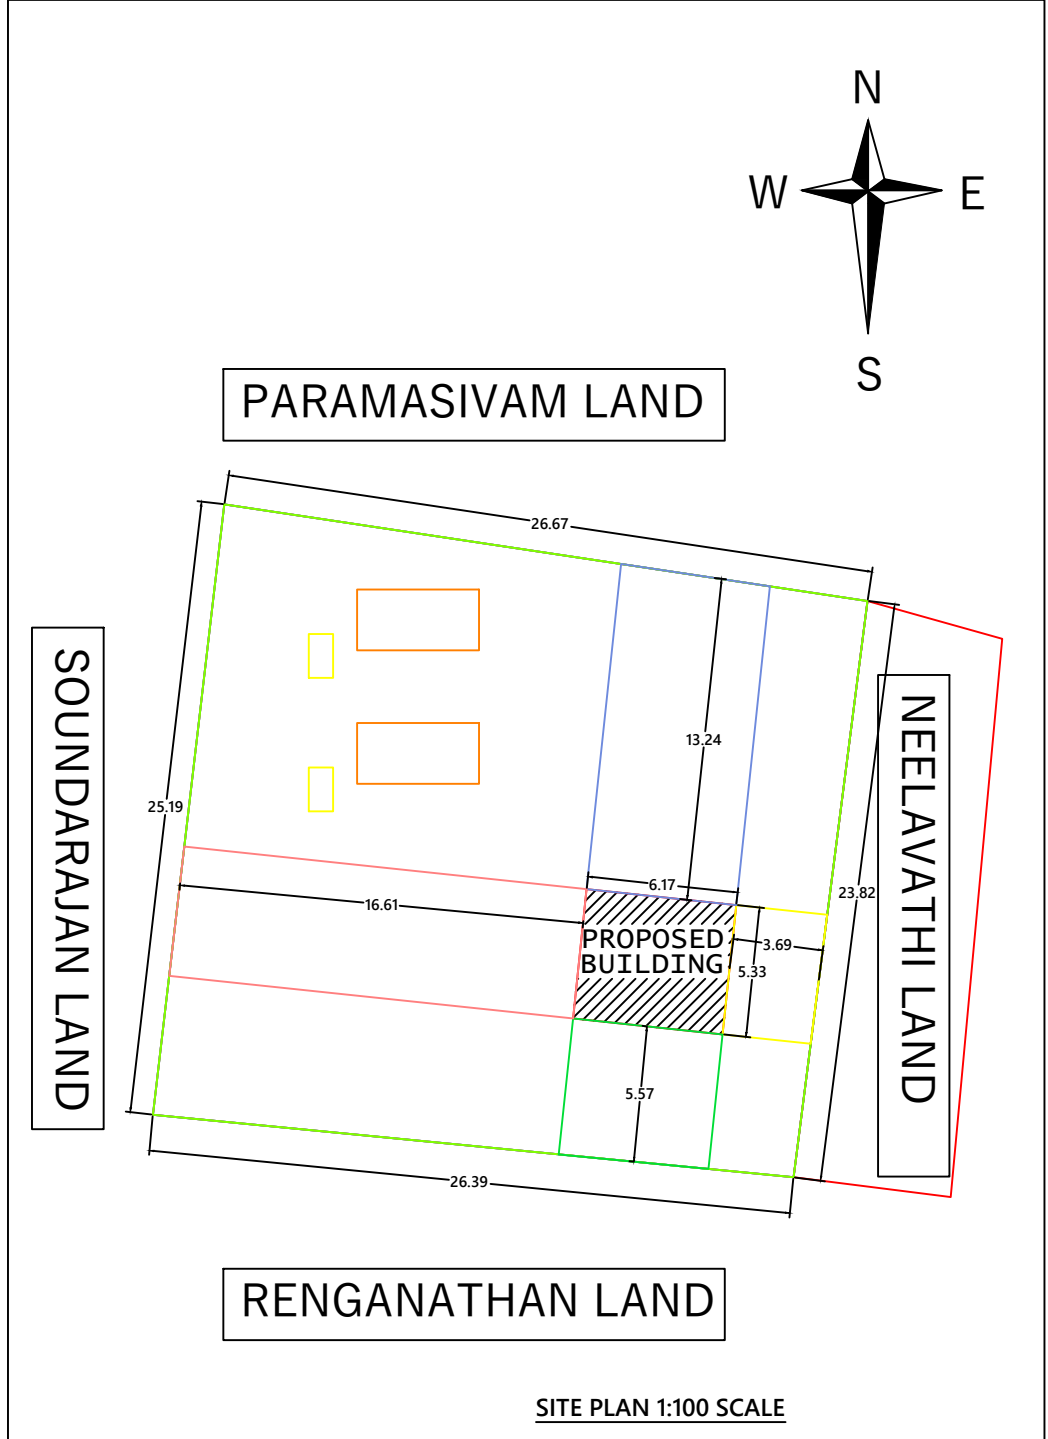


PLAN SHOWING THE PROPOSED RCC ROOF GROUND FLOOR RESIDENTIAL BUILDING IN SF.NO:42/11A,PATTA NO:2413,AT ATHANUR VILLAGE, PUNGANKUZH PANCHAYAT,ARIYALUR TALUK & ARIYALUR DISTRICT.

APPLICANT: Mrs. M.NEELAVATHI W/o Mr . MUTHAIYAN

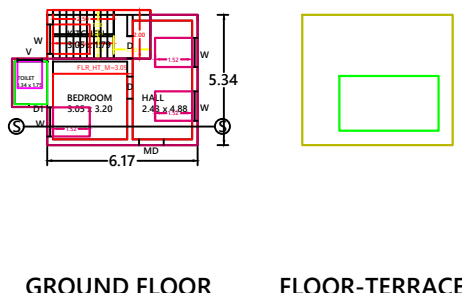

APPROVAL AUTHORITY

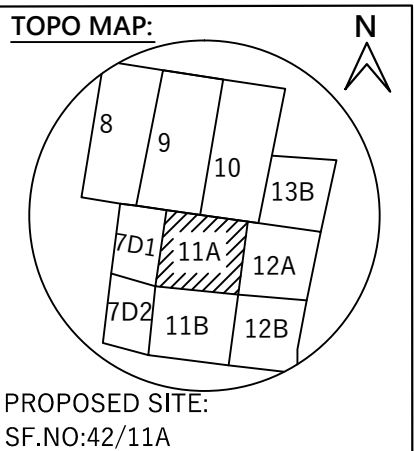

REFERENCE :

MAIN DOOR	MD 1.20X2.10
GRILL GATE	GG 1.20X2.10
C.W. DOOR	D 0.90X2.10
C.W DOOR	D1 0.75X2.10
C.W. WINDOW	W 1.20X1.20
C.W.VENTILATOR	V 0.90X0.60

AREA STATEMENT:

PROPOSED GROUND FLOOR	
PLINTH AREA	: 36.63 SQ.M
PLINTH AREA	: 394.28 SQ.FT
CARPET AREA	: 21.25 SQ.M
PLOT AREA	: 650.00 SQ.M
OPEN AREA	: 613.37 SQ.M

PLOT COVERAGE = $\frac{36.63}{650.00} \times 100 = 5\%$

F.S.I = $\frac{36.63}{650.00} = 0.05$

OWNER :



ENGINEER :

UR.VISVANATHAN (Civil Engg)
Licensed Building Surveyor
ANUKIRAKAM CONSTRUCTION
Ariyalur
Ph: 94867 93924 / 96557 94572
Reg.No:090/LS/2019/00007