
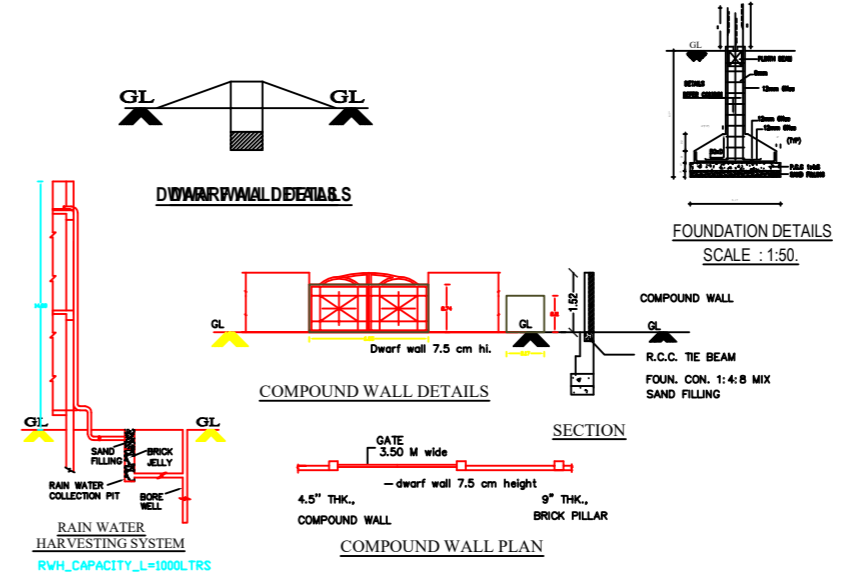
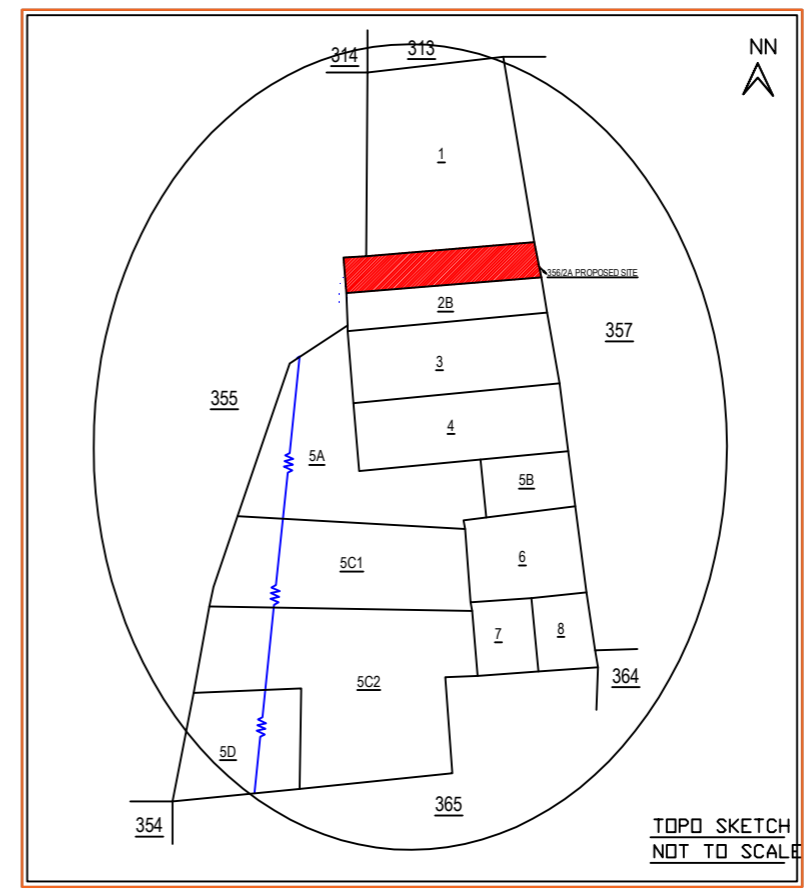
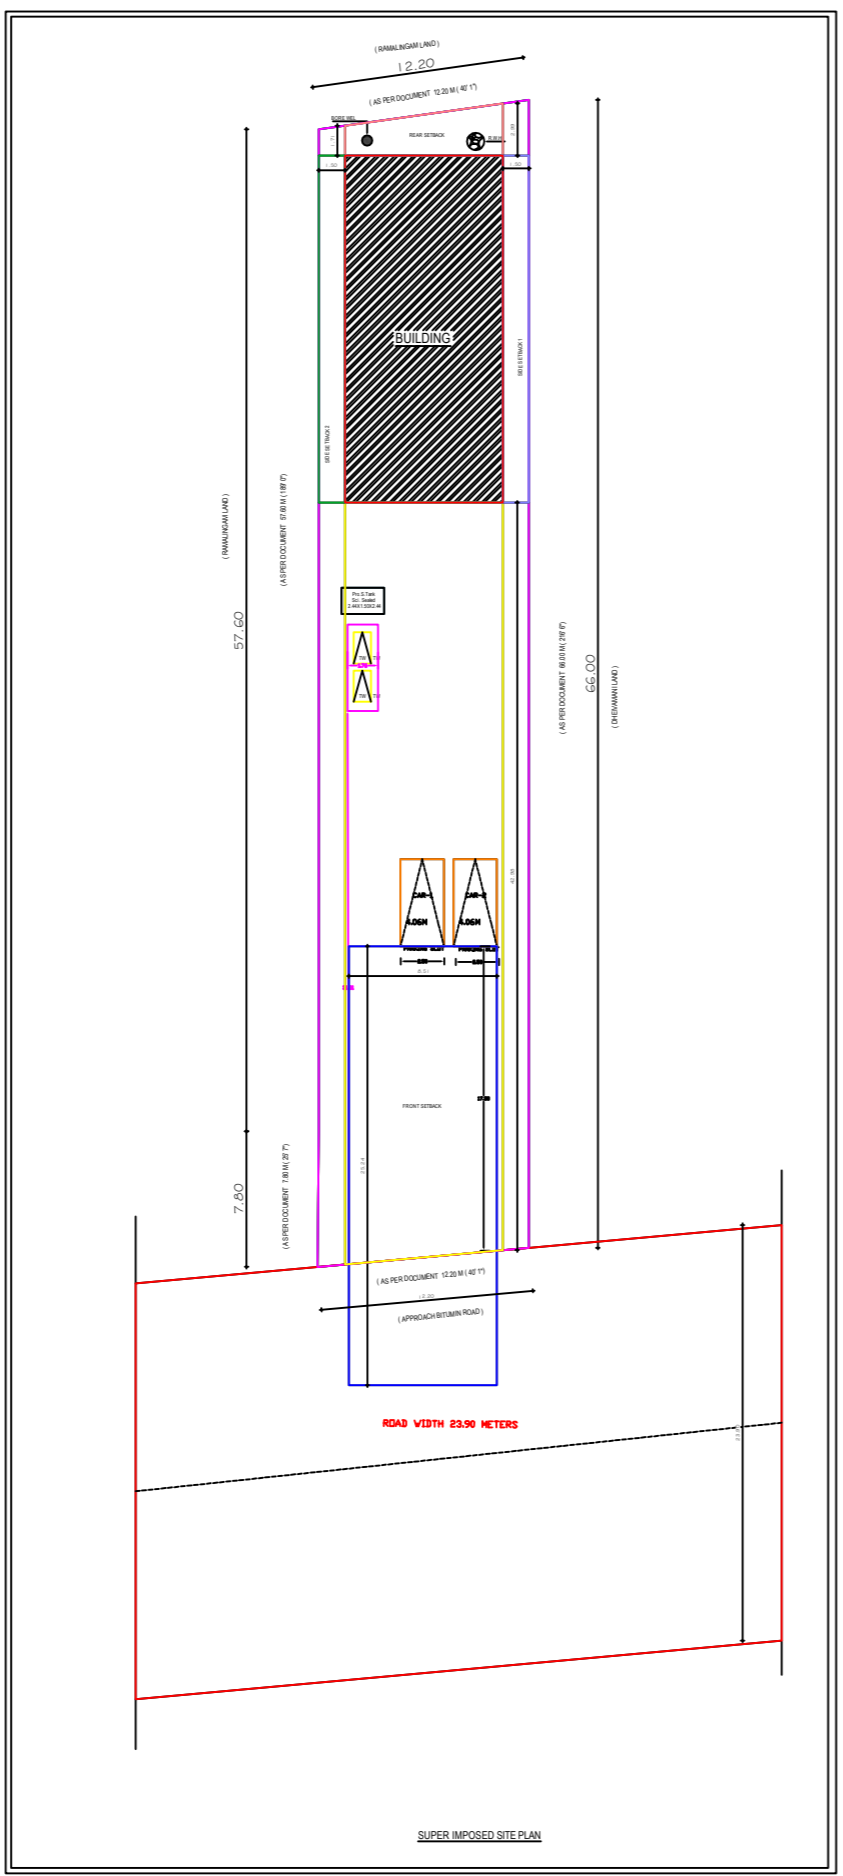
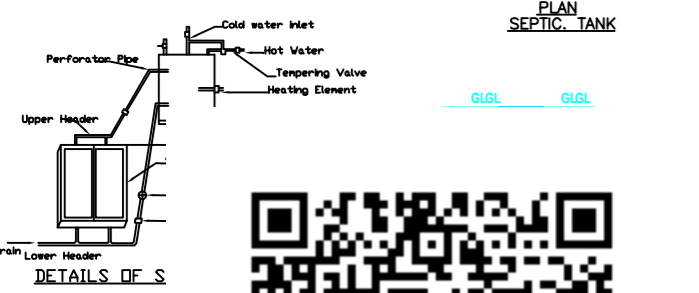
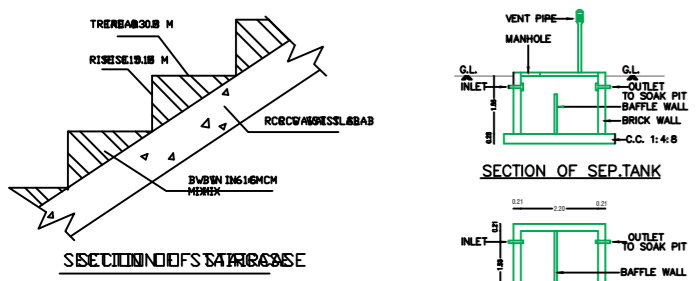
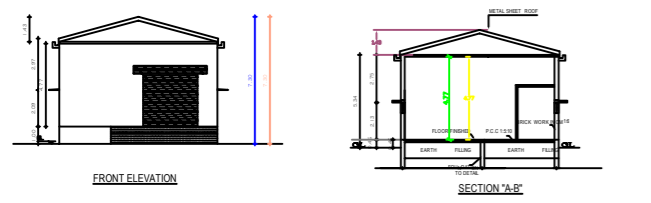
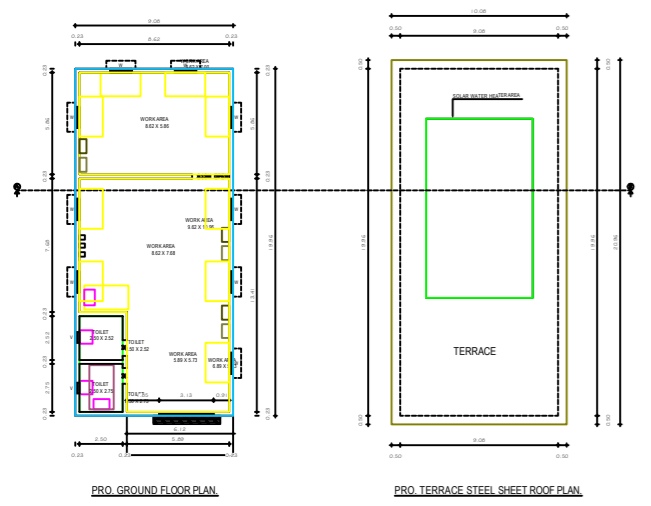


PLAN SHOWING THE PROPOSED CONSTRUCTION OF GROUND FLOOR IN METAL SHEET ROOF COMMERCIAL BUILDING
IN SF.NO: 356/2A, PATTA NO: 5917, KEEZHAKAVATTANKURICHI VILLAGE PANCHAYAT, ARIYALUR TALUK, ARIYALUR DISTRICT

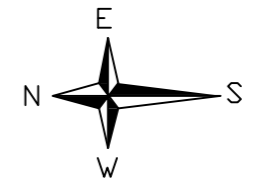

1. R.C.C FOOTINGS FOR FOUNDATION IN M20 MIX
2. R.C.C. COLUMNS IN M20 MIX
3. R.C.C. ROOF SLAB AND BEAMS IN M20 MIX
4. 9" BRICK WORK IN C.M 1:5 IN SUPER STRUCTURE
5. COUNTRY WOOD DOORS WITH FLUSH SHUTTERS
6. COUNTRY WOOD GLAZED WINDOWS
7. INTERNAL PLASTERING IN C.M 1:4
8. EXTERNAL PLASTERING IN CM 1:5
9. WEATHERING COURSE IN BRICK JELLY LIME CONCRETE 1:3 MIX
10. WEATHERING TILES IN 9"X9" BURNT CLAY TILES IN LAID IN 1:3 MIX

AREA STATEMENT	SQ.FT	SQ.MT
PLOT AREA (AS PER DOCUMENT)	8611.12	800.00
PLOT AREA (AS PER PATTA)	8611.12	800.00
PLOT AREA (AS PER SITE)	8567.53	795.95
FSI AREA		
PRO. GROUND FLOOR AREA	1950.74	181.23
PRO. FIRST FLOOR AREA	N/A	N/A
TOTAL FSI AREA	1950.74	181.23
NON FSI AREA		
PRO. CAR PARK AREA	403.64	37.50
PRO. HEAD ROOM	N/A	N/A
EMPTY AREA	6616.79	614.72

PLOT COVERAGE : 22.76%
 FLOOR SPACE INDEX : 0.22

JOINERY DETAILS:		
	DESCRIPTION	IN METER
MD	MAIN DOOR	1.00X2.13
D1	DOOR	0.91X2.13
D2	TOILET DOOR	0.76X2.13
OP	OPENING	0.91X2.13
W	WINDOW	1.83X1.22
W1	WINDOW	1.83X0.91
W2	WINDOW	1.22X1.22
V	VENTILATOR	0.91X0.61

COLOUR INDEX:		
PROPOSED BUILDING	<input type="checkbox"/>	
EXISTING ROAD	<input type="checkbox"/>	
BOUNDARY LINE	<input type="checkbox"/>	
DEMOLITION	<input type="checkbox"/>	

APPROVAL

(Signature)
Mr. M. VINOTHKUMAR
 OWNERS/ POWER AGENT

(Signature)
Er. D. APPURAJ, P.E.,
 CIVIL ENGINEER
 Reg.No.RE/384/2022(Grade-II)
 No.10A, Thiruvalluvar Nagar,
 KALLAKUDI, TRICHY-621 652
 Call:8873874666, 9944278823.

REGISTERED ENGINEER.