

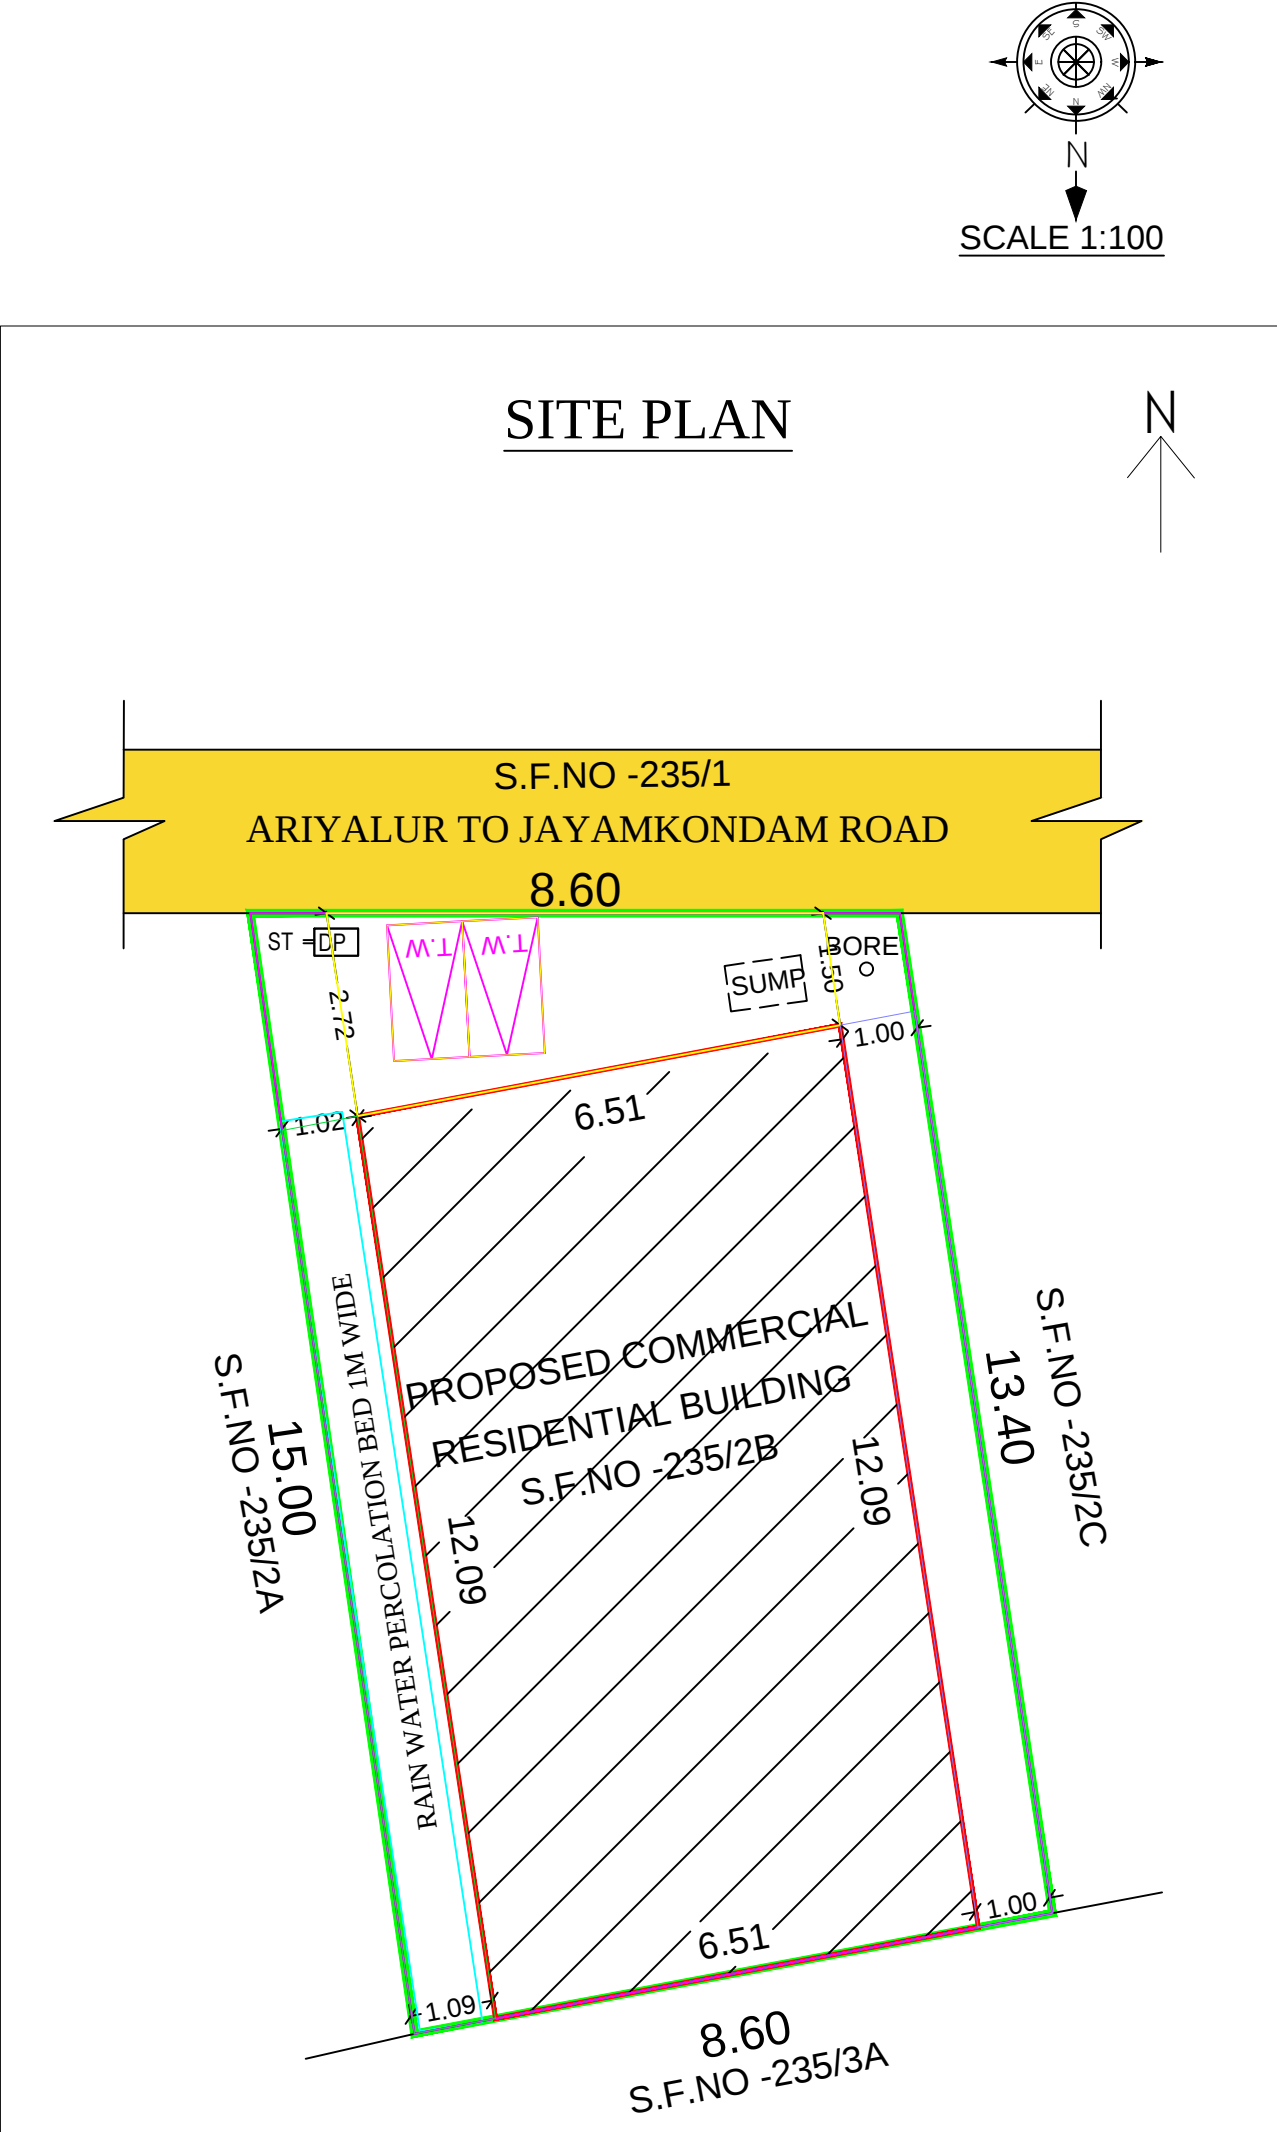
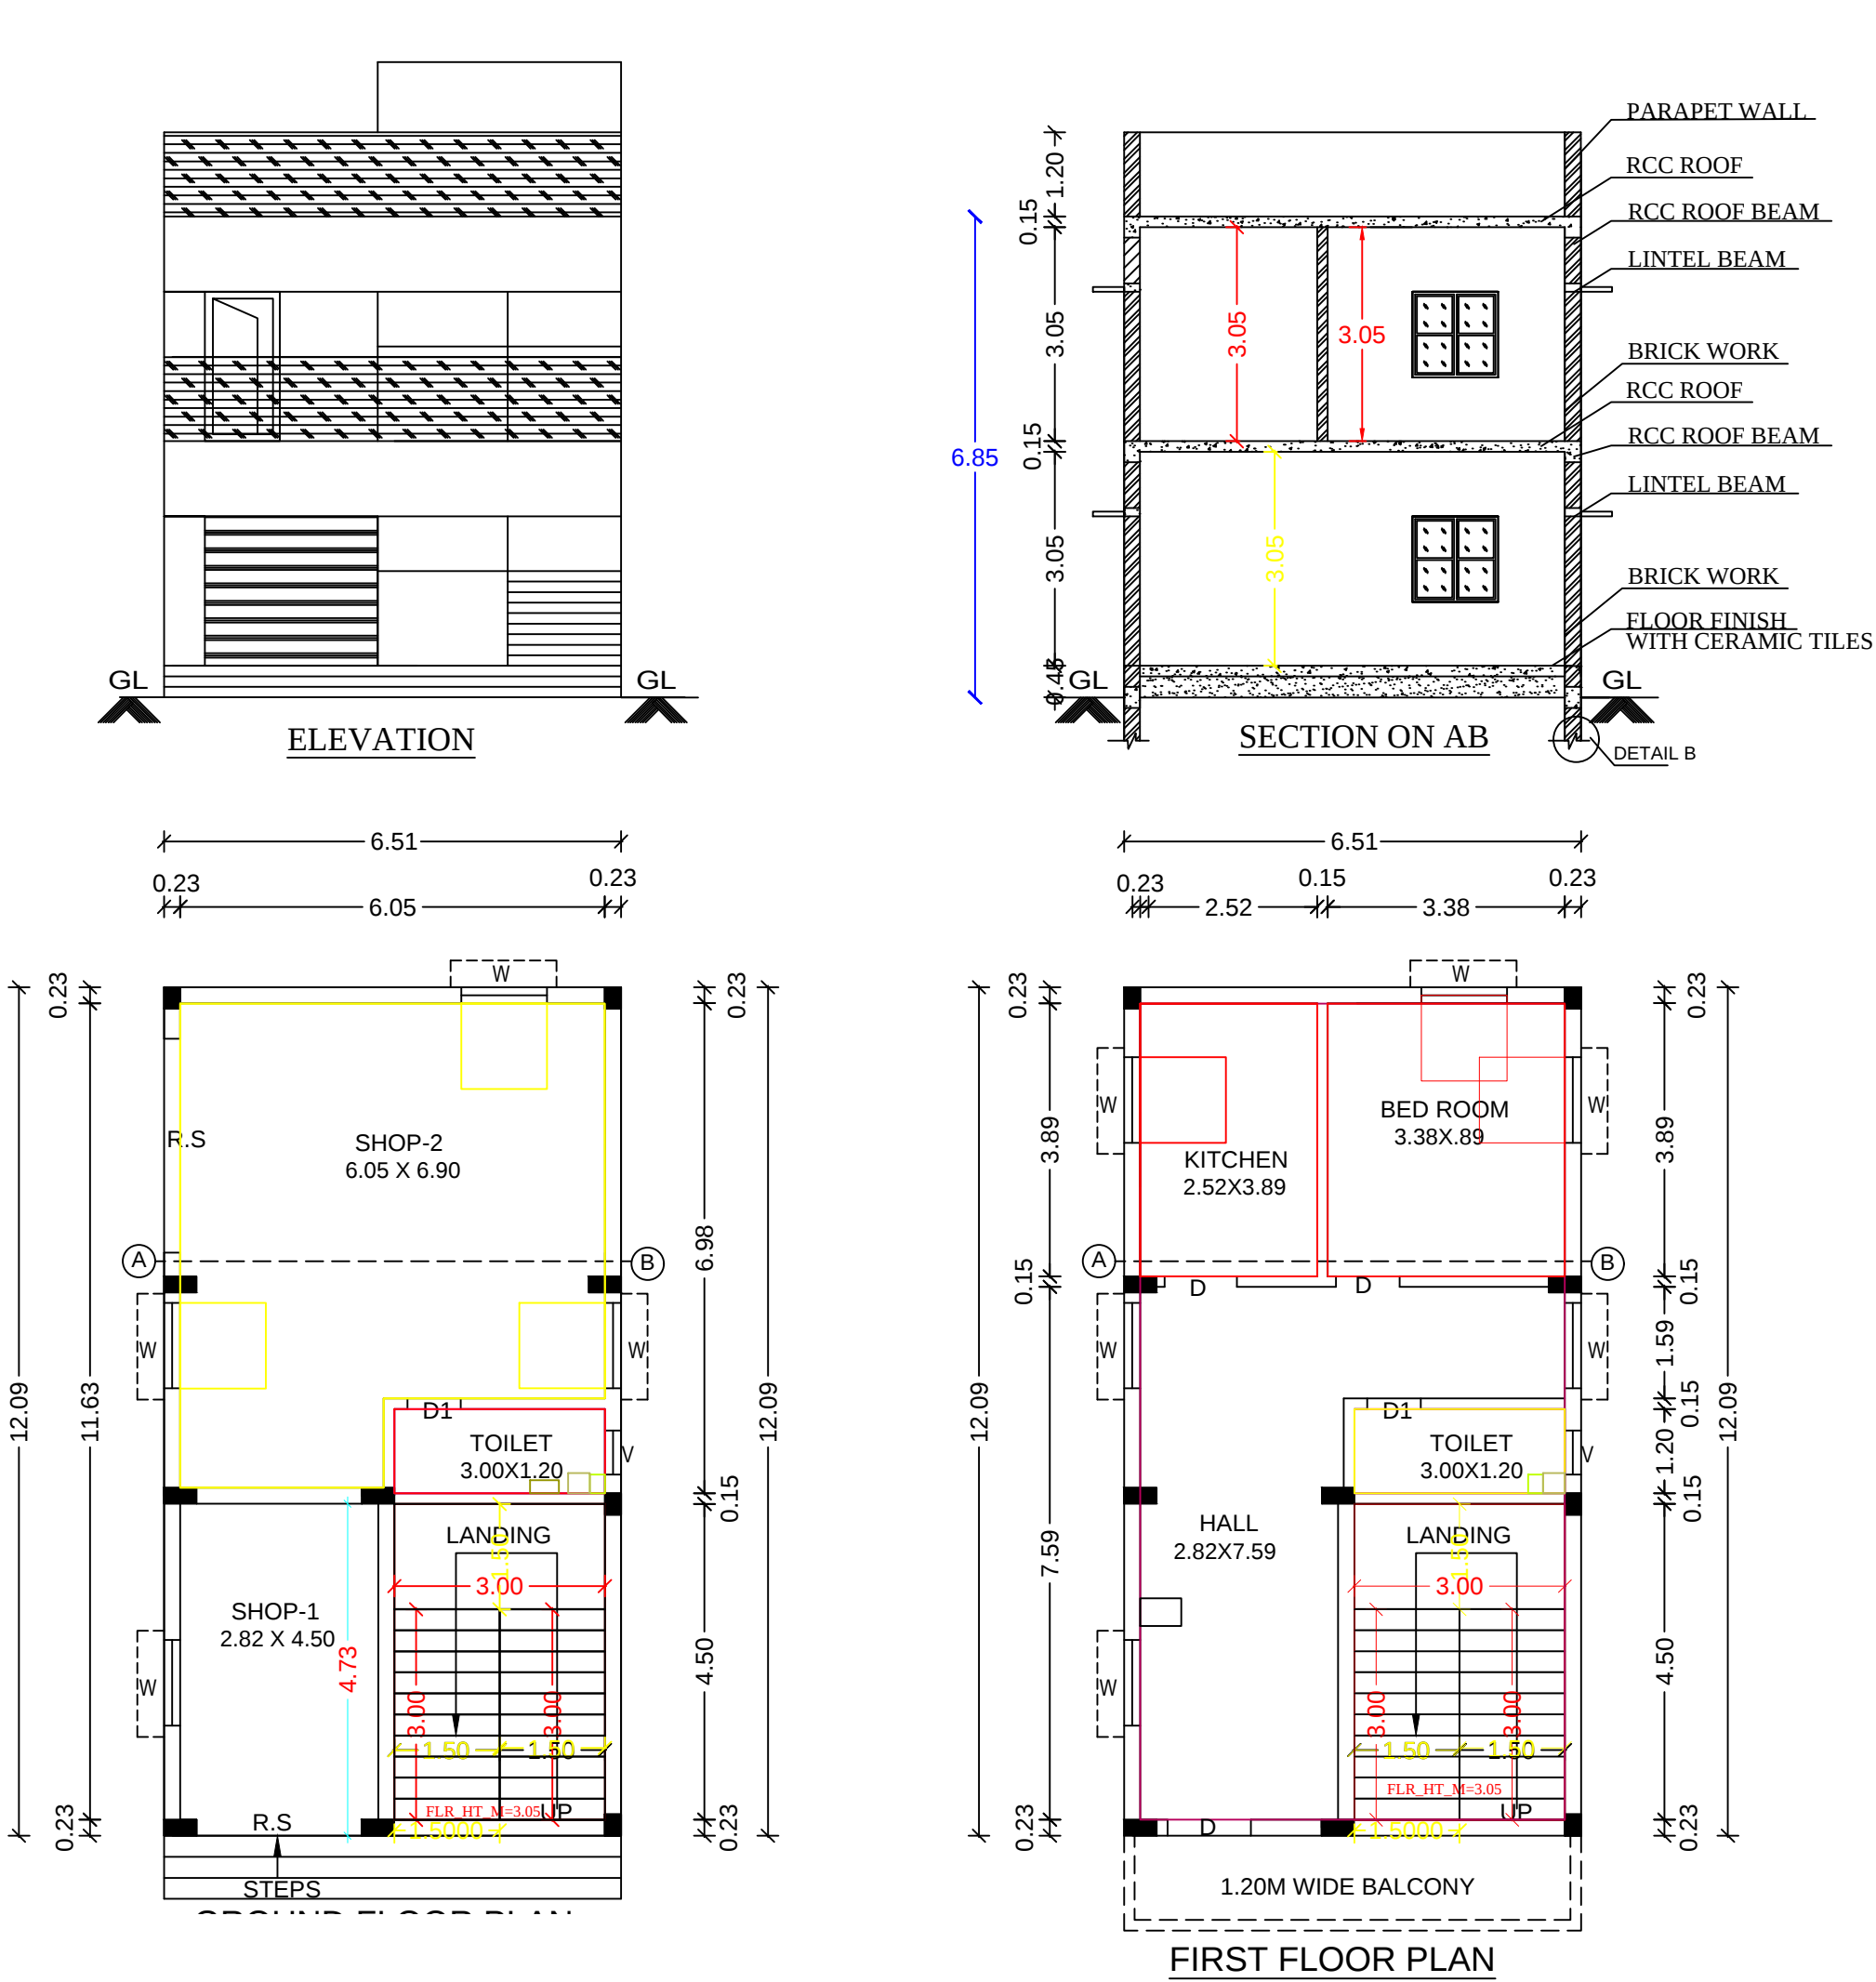
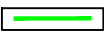
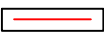
 


PLAN SHOWING THE PROPOSED GROUND FLOOR COMMERCIAL BUILDING AND FIRST FLOOR RCC ROOF RESIDENTIAL BUILDING IN S.F.NO-235/2B, PATTa NO-5411, AT VENKATAKRISHNAPURAM VILLAGE & PANCHAYAT, VALAJANAGARAM REVENUE VILLAGE & GROUP,ARIYALUR TK & DISTRICT

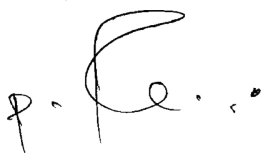

OFFICE USE				
TECHNICAL APPROVAL				
This Document is Digitally Data Signed by "PRESIDENT OF VENKATAKRISHNAPURAM PANCHAYAT," So any Steal or sign is not necessary.				
SITE AREA DETAILS				
PARTICULARS			Sq.Mt.	Sq.Ft.
AS PER DOCUMENT AREA			122.00	1313.21
AS PER PATTa AREA			122.00	1313.21
SUPER IMPOSED AREA			122.00	1313.21
BUILT UP AREA DETAILS				
GROUND FLOOR AREA			78.71	847.23
FIRST FLOOR AREA			78.71	847.23
TOTAL PLINTH AREA			157.42	1694.46
OPEN SPACE			43.29	465.97
PLOT COVERAGE IN %			64.51	
FLOOR SPACE INDEX			1.29	
SCHEDULE OF JOINERIES			WIDTH	HEIGHT
R.S	ROLLING SHUTTUR		2.44	2.44
D	DOOR		0.91	2.13
W	WINDOW		1.22	1.22
V	VENTILATOR		0.61	0.61
PARKING DETAILS				
DESCRIPTION		REQUIRED	PROVIDED	
CAR		0	0	
TWO WHEELER		2	2	
COLOUR INDEX				
SITE BOUNDARY				
PROPOSED BUILDING				
EXISTING ROAD				
APPLICANT				
 Mr.RAJIVGANDHI S/o Mr.PACHUMUTHU				
REGISTERED ENGINEER				
 Er.T.ARIVANANTHAM.M.Tech (Struct).,A.M.I.E.,M.C.E., M.I.S.S.E.,M.I.C.I.,F.I.I.V.,C.E.(INDIA).R.V.(AaRVF) Chartered Engineer (India) & Approved Valuer (India) Registered Engineer Grade -1 D.T.C.P.RE Gr-1/PBLR 004 / 2024 Municipality 090/LS/0004) Registered Structural Engineer Grade-1 (D.T.C.P. RSE Gr-1/AYR/001/2024) No.28,Pound street,Ariyalur-621704				

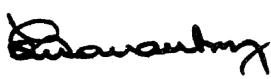