
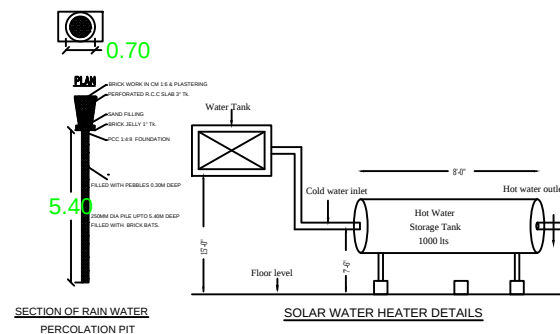
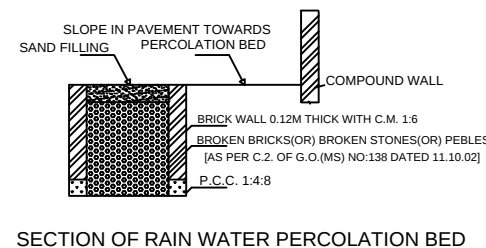


PLAN SHOWING THE PROPOSED CONSTRUCTION OF GROUND FLOOR RCC ROOF COMMERCIAL BUILDING
IN S.F.NO-243/1A5G, PATTA NO-2374, AT ARIYALUR NORTH GROUP, ERUTHUKARANPATTI PANCHAYAT,
ARIYALUR TALUK AND DISTRICT.

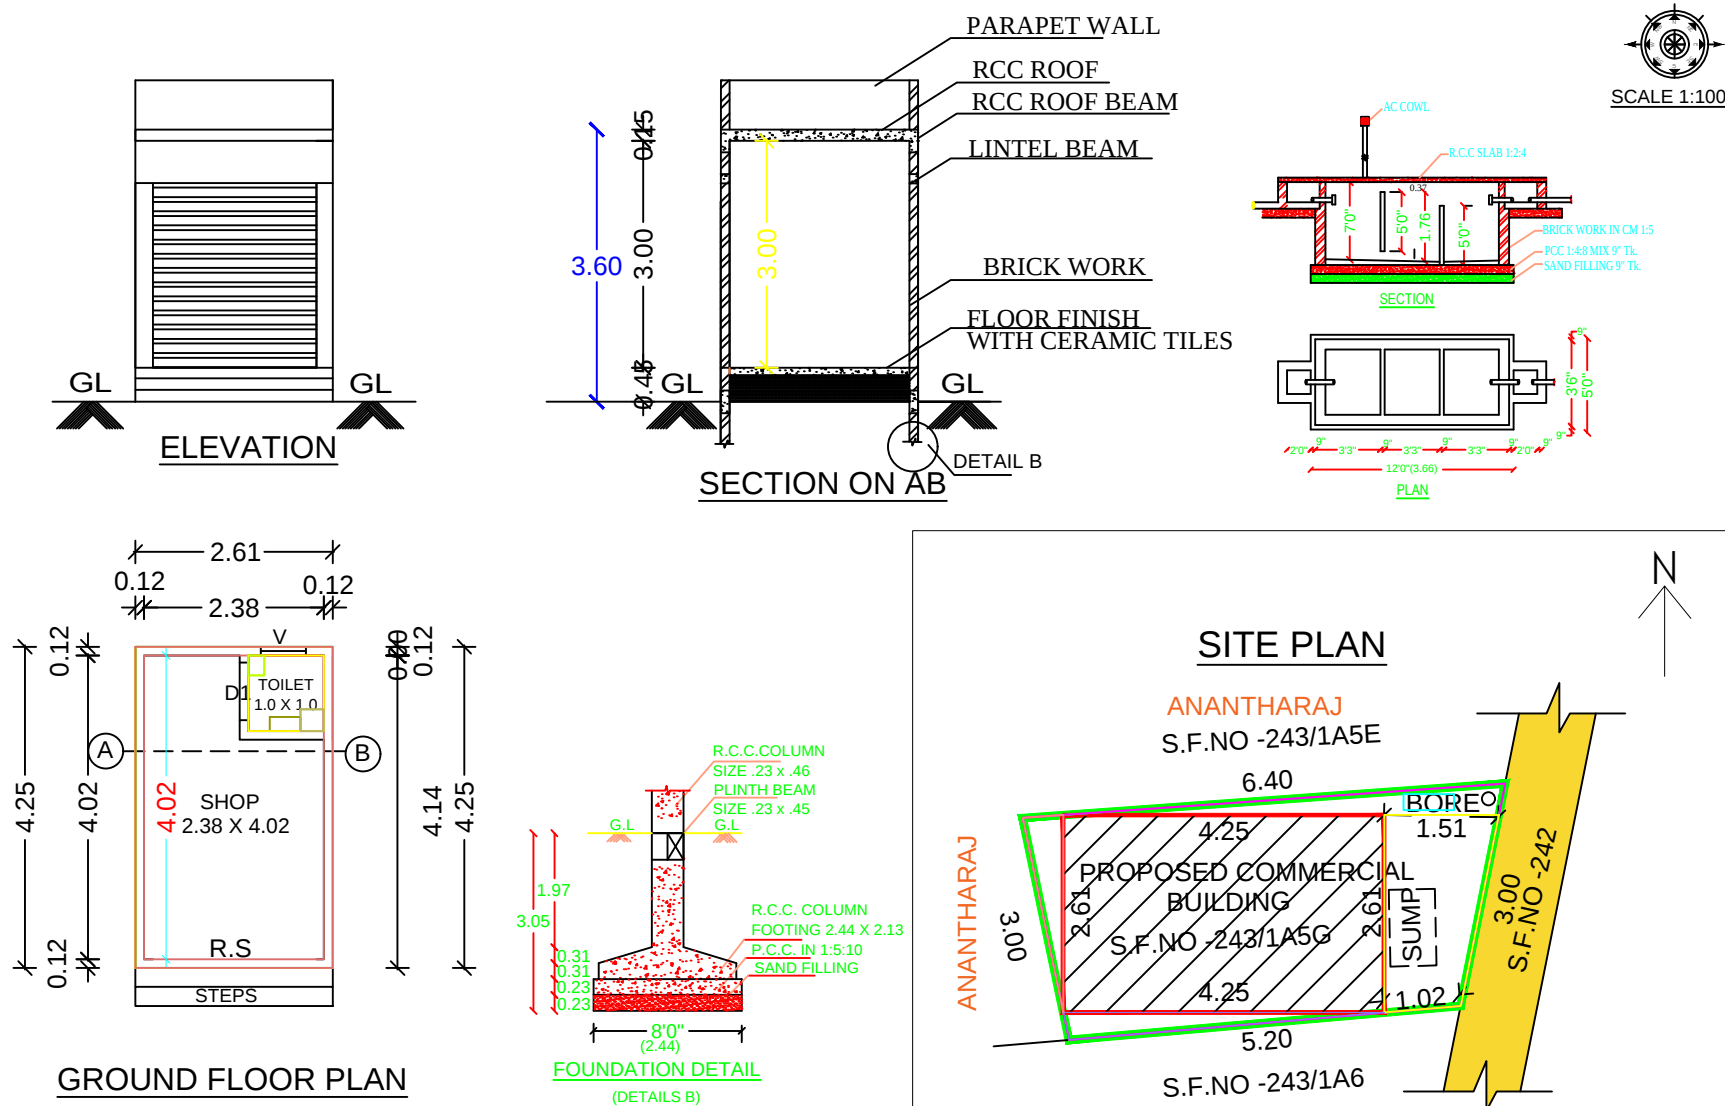

OFFICE USE

TECHANICAL APPROVAL

This Document is Digitally Data Signed by
"PRESIDENT OF ERUTHUKARANPATTI PANCHAYAT,
So any Steal or sign is not necessary.

AREA DETAILS

PARTICULARS	Sq.Mt.	Sq.Ft.
AS PER DOCUMENT AREA	18.02	194.00
AS PER PATTA AREA	17.00	182.99
SUPER IMPOSED AREA	17.00	182.99
GROUND FLOOR AREA	11.09	119.37
TOTAL PLINTH AREA	11.09	119.37
OPEN SPACE	5.91	63.61
PLOT COVERAGE IN %	65.23	
FLOOR SPACE INDEX	0.65	

SCHEDULE OF JOINERIES		WIDTH	HEIGHT
R.S	ROLLING SHUTTUR	2.20	2.44
D1	DOOR	0.73	2.13
V	VENTILATOR	0.61	0.61

PARKING DETAILS

DESCRIPTION	REQUIRED	PROVIDED
CAR	0	0
TWO WHEELER	0	0

COLOUR INDEX

SITE BOUNDARY	
PROPOSED BUILDING	
EXISTING ROAD	

APPLICANT

M. RAGAVAN
Mr.RAGAVAN S/o Mr.MARUDHUMUTHU

REGISTERED ENGINEER

Er.T.ARIVANANTHAM.M.Tech (Struct).,A.M.I.E.,M.C.E.,
M.I.S.S.E.,M.I.C.I.,F.I.I.V.,C.E.(INDIA).R.V.(AaRVF)
Chartered Enginner (India) & Approved Valuer (India)
Registered Engineer Grade -1
D.T.C.P.RE Gr-1/PBLR 004 / 2024
Municipality 090/LS/0004)
Registered Structural Engineer Grade-1
(D.T.C.P. RSE Gr-1/AYR/001/2024)
No.28,Pound street,Ariyalur-621704