

OWNER:
K.A. Punitha Nandhini
V. Dhanraj

AREA STATEMENT: RESIDENTIAL	
PROPOSED BUILDING	FLOOR-GROUND
PLINTH AREA	: 89.89 SQ.M
CARPET AREA	: 55.87 SQ.M
PLOT AREA	: 196.00 SQ.M
OPEN AREA	: 106.11 SQ.M
PROPOSED BUILDING	FIRST FLOOR
PLINTH AREA	: 33.93 SQ.M
CARPET AREA	: 16.70 SQ.M

REFERENCE :		
MAIN DOOR	MD	1.20X2.10
C.W. DOOR	D1	1.00X2.10
C.W DOOR	D2	0.80X2.10
C.W. WINDOW	W	1.20X1.52
C.W. VENTILATOR	V	0.90X0.60

ENGINEER:
Er. P.SUDHAKAR, D.C.E., B.E.,
Registered Engineer Grade - III,
Ariyalur Municipality
Reg.No.090 / LS / 2020 / 00002,
2/429, Jayankondam Main Road,
Valajanagaram, ARIYALUR - 621704.
MOBILE : 89403 - 55515








APPROVED BY:



PLAN SHOWING THE PROPOSED CONSTRUCTION OF A GROUND FLOOR, FIRST FLOOR RESIDENTIAL BUILDING IN AS PER DOCUMENT.SF.NO:112/2A1,
AS PER PATTA.SF.NO:112/2A1B, AT VALAJANAGARAM VILLAGE AND PANCHAYATH, ARIYALUR TALUK AND DISTRICT.

OWNER NAME : THIRU : DHARMARAJ
THIRUMATHI : PUNITHANANDHINI

S/O, THIRU: VIVEKANANTHAN.
W/O, THIRU: DHARMARAJ.

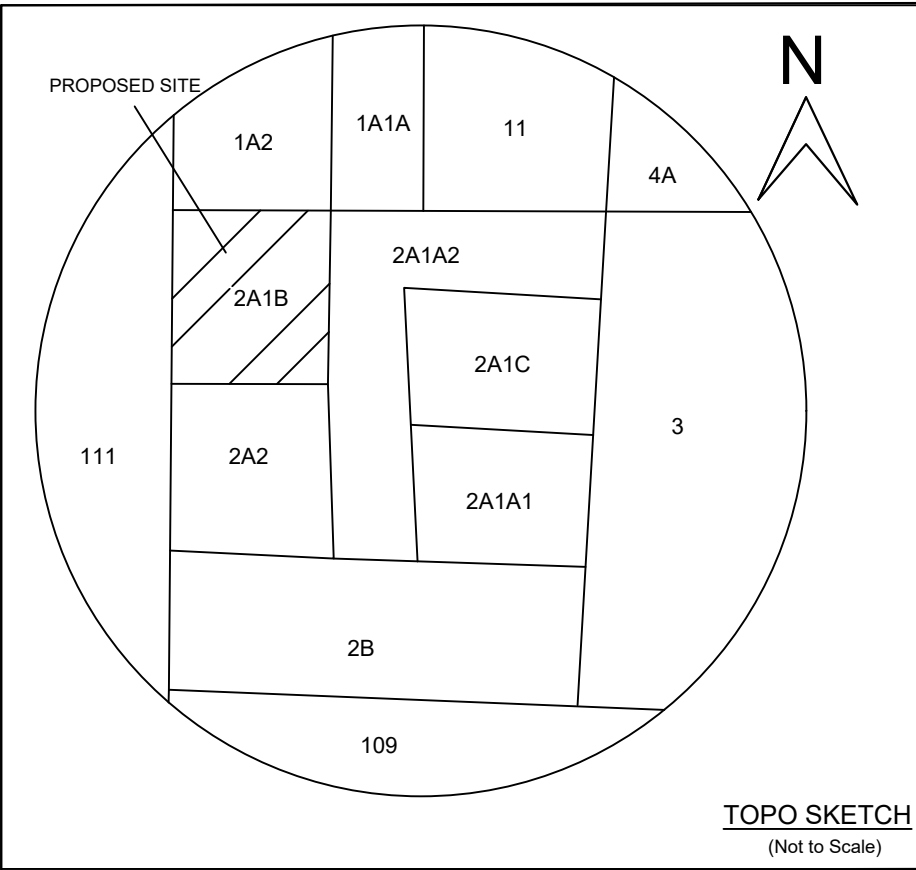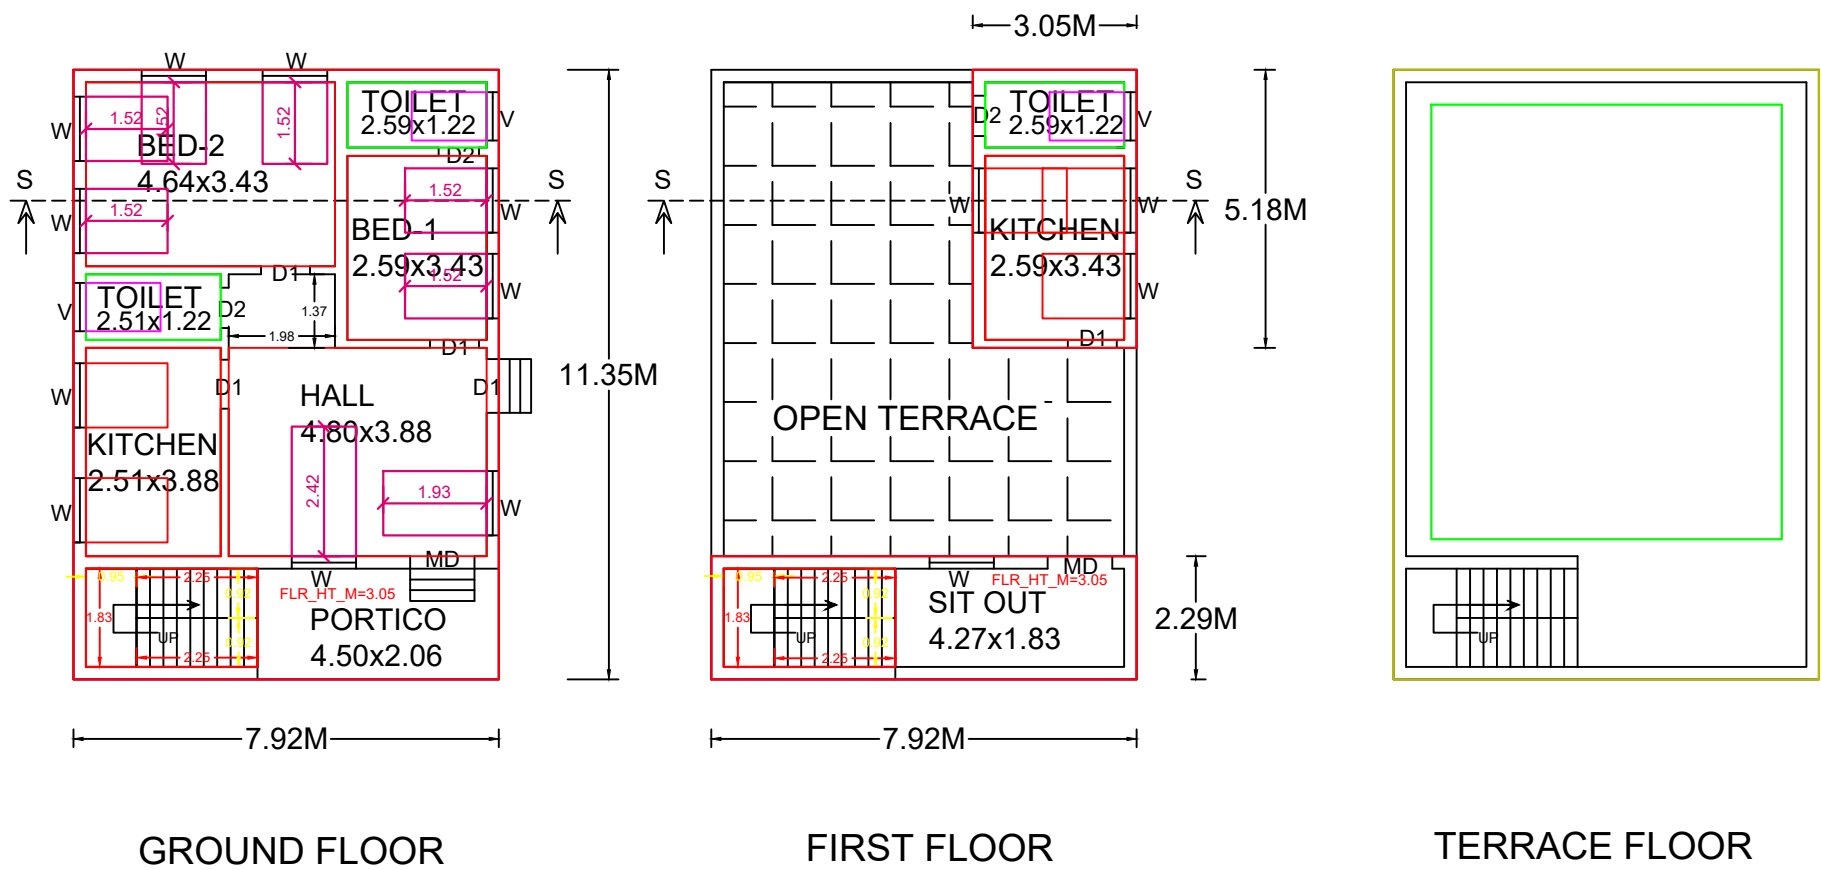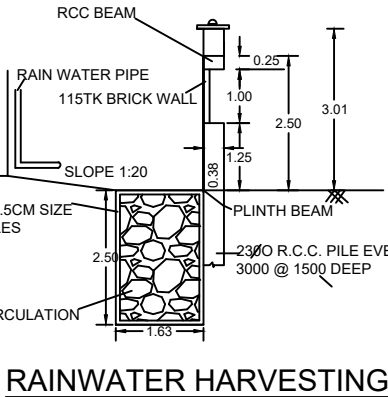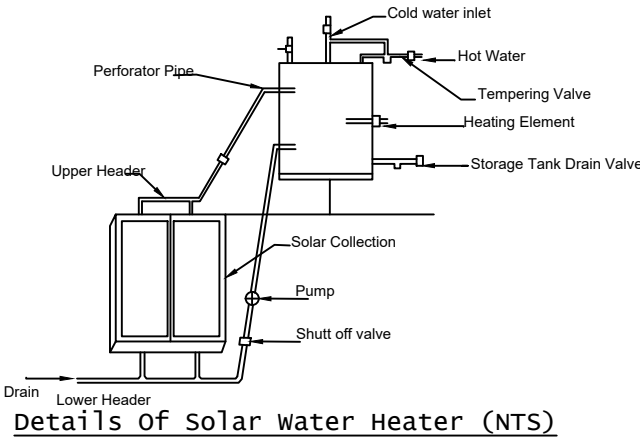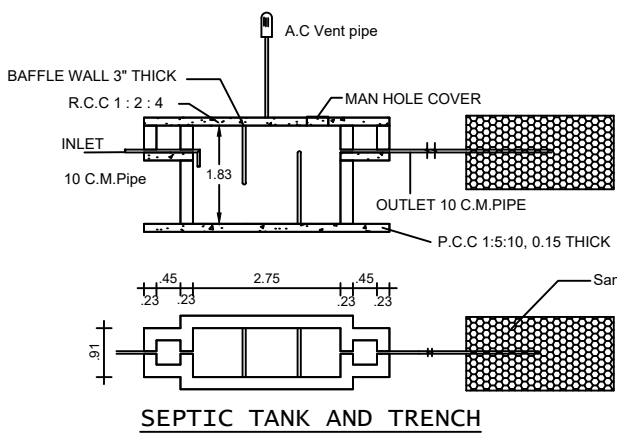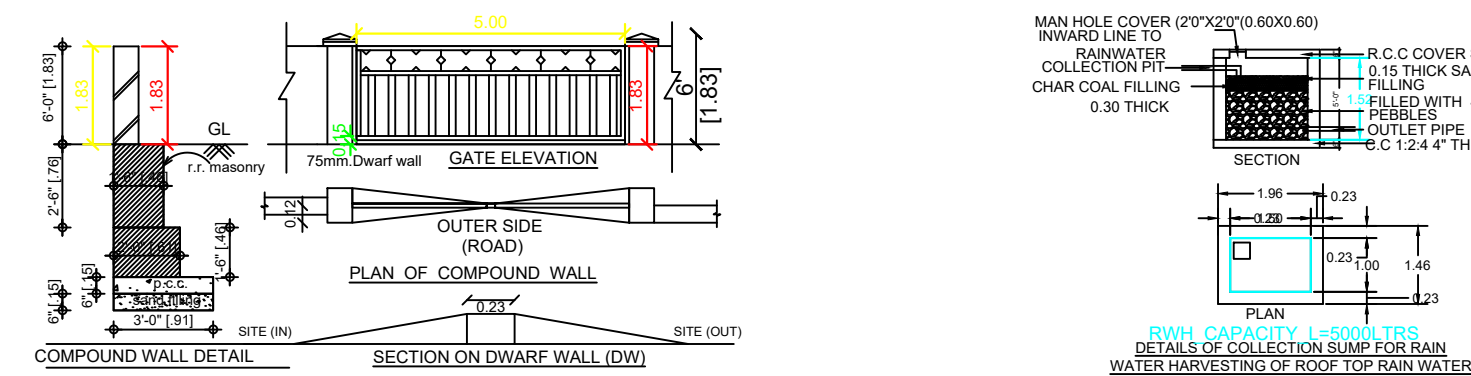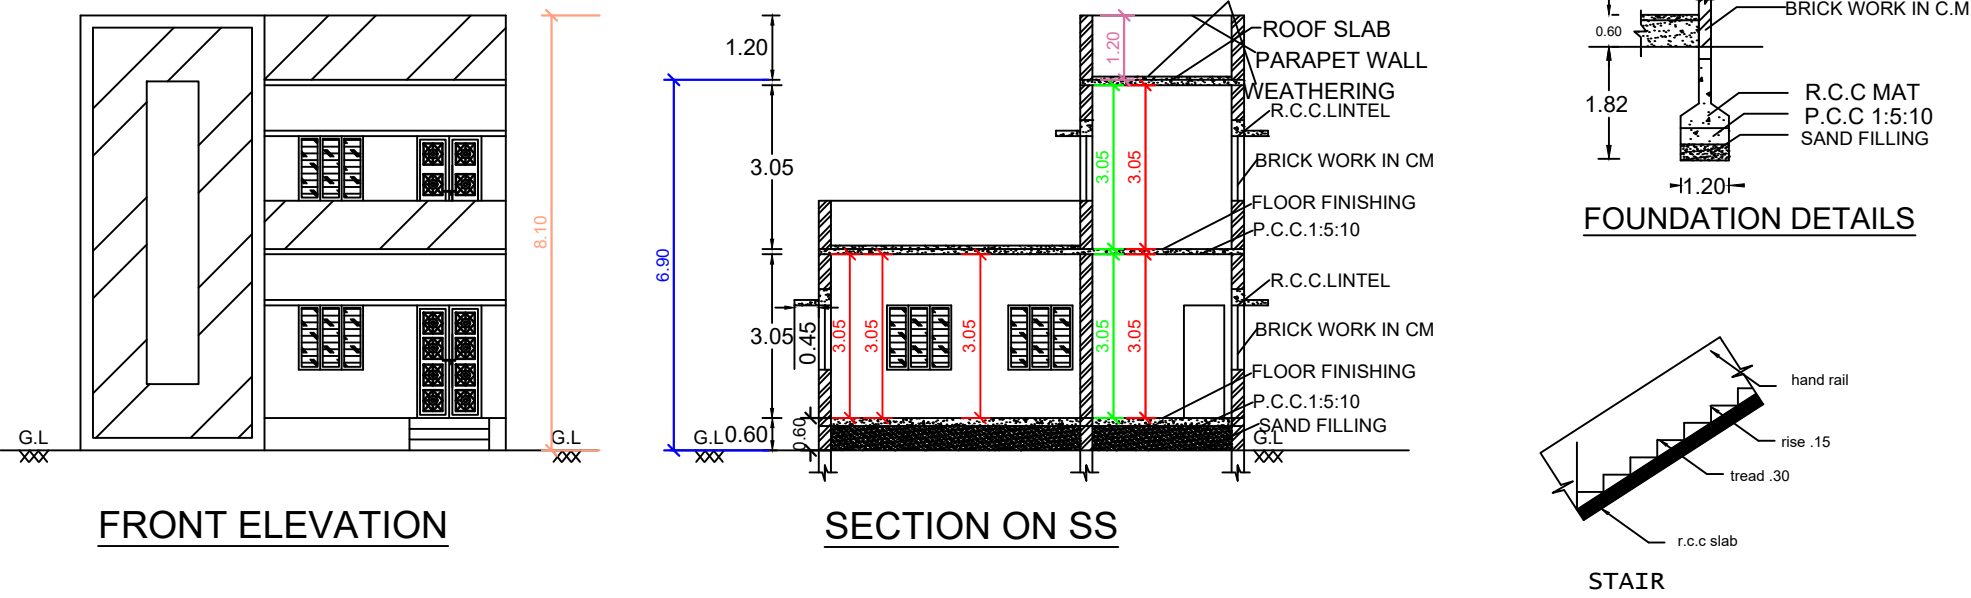

SITE PLAN 1:100 SCALE

RAMALINGAM PLOT

