



PLAN SHOWING THE PROPOSED CONSTRUCTION OF A G.I SHEET ROOF RESIDENTIAL BUILDING IN R.S NO-135/2D1, 1/96, SOUTH STREET, SUSAIYAPPAR PATTANAM EDAYAR RURAL PANCHAYAT, UDAIYARPALAYAM TALUK , ARIYALUR DISTRICT.


NAME OF THE OWNER:- Mr. SELVAM S/O BACKIYAM

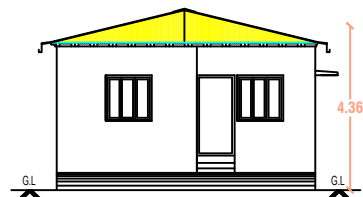


FRONT ELEVATION

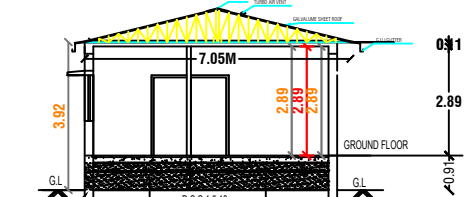


SECTION 'X-X'

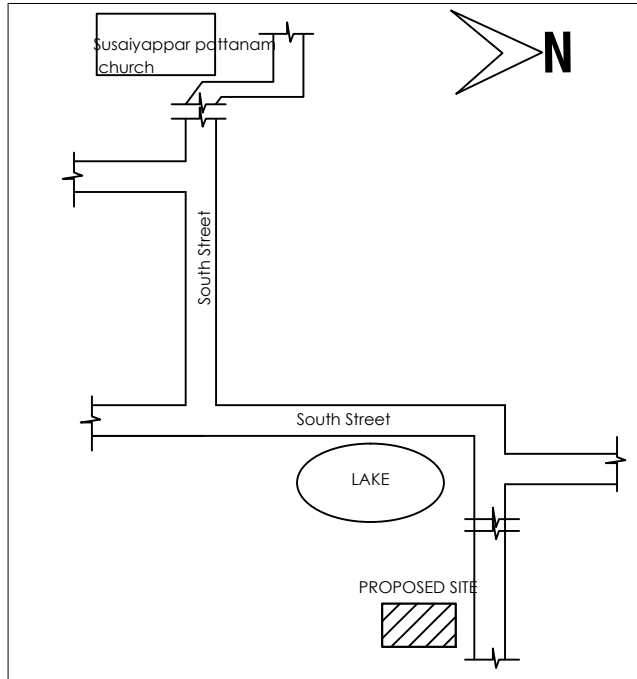

S.F.NO 135/2E PLOT

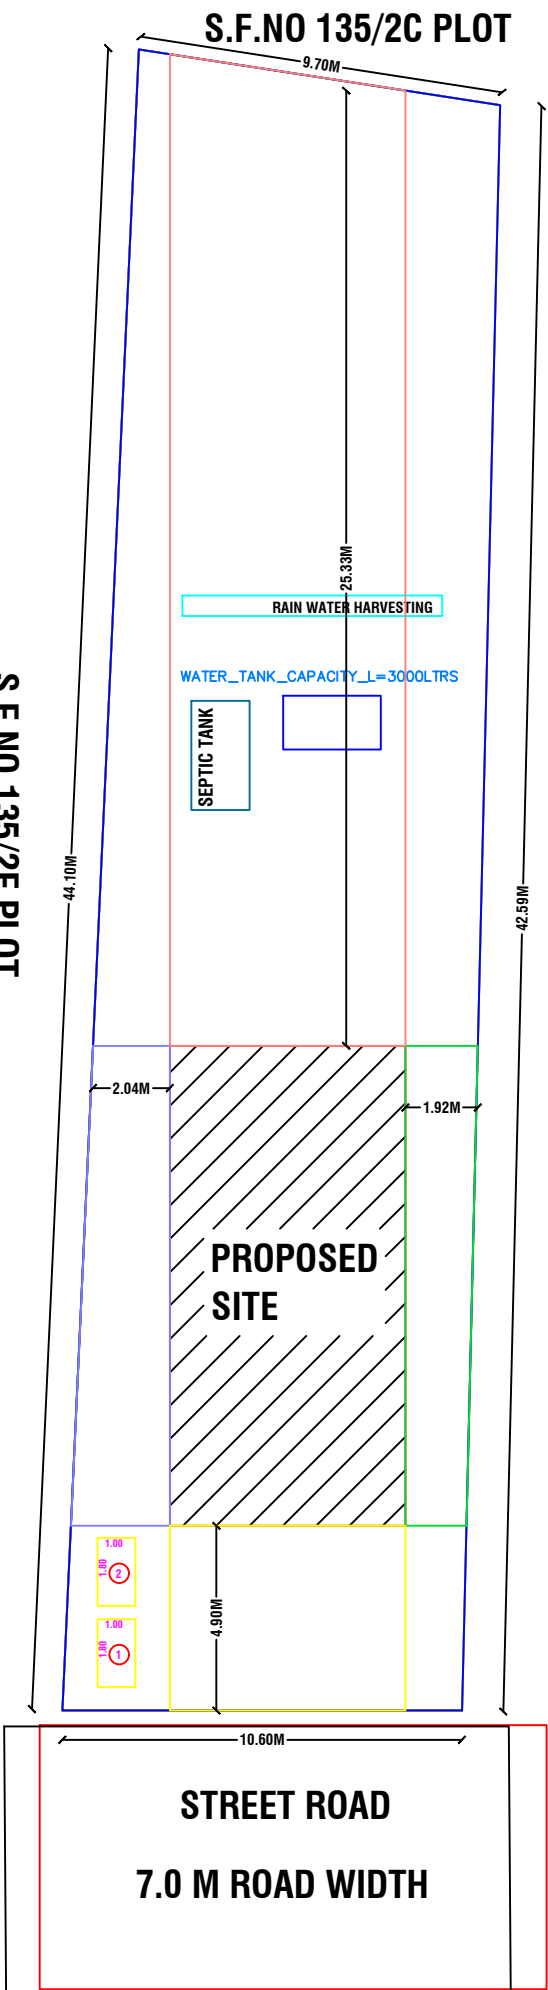

ARUMAIRAJ PLOT

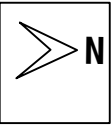

PLAN INFO
PLOT_AREA_M2=439.00
AS_AT_SITE=438.32
AS_PER_DOCUMENT=439.00
FMB_OR_PLR=439.00
OSR_APPLICABLE=NO
PREMIUM_FSI_REQUIRED=NO
IS_APPROVED_LAYOUT=YES
IS_SWIMMING_POOL_EXISTS=NO
SINGLE_FAMILY_BLDG=NO
CRZ=NO
SECURITY_ZONE=NO
ACCESS_WIDTH_M=6.0
WHETHER_GOV'T_OR_AIDED_SCHOOL=NO
ROAD_WIDTH=7.0
ROAD_LENGTH=100
AVG_PLOT_DEPTH=42.00
AVG_PLOT_WIDTH=20.00
LAND_USE_ZONE = RESIDENTIAL
PLOT_NO=1
SURVEY_NO=135/2D1
PATTI_NO=TSLR
TALUK=UDAYARPALAYAM
DISTRICT=ARIYALUR
RIWH_DECLARED=YES
BUILDING_NEAR_TO_RIVER=NO
AREA_TYPE=OTHERS
BUILDING_NEAR_MONUMENT=NO
BUILDING_NEAR_GOV'T_BLDG=NO
NOC_FOR_CONSTRUCTION_NEAR_MONUMENT=NO
IF_HERITAGE_TOWN_LESS_THAN_1KM_RADIUS=NO
JURISDICTION_TYPE= PANCHAYAT

SCHEDULE OF JOINERIES		
FWD	FRENCH WINDOW DOOR	1.52 X 2.13 m
D	DOOR	0.91 X 2.13 m
D1	DOOR	0.76 X 2.13 m
W	WINDOW	1.83 X 1.37 m
W1	WINDOW	1.52 X 1.37 m
W2	WINDOW	1.06 X 1.37 m
V	VENTILATOR	0.61 X 0.91 m

AREA CHART :-	SQ.M	S.FT
AREA OF THE PLOT	439.00	4723.64
PROPOSED GROUND FLOOR AREA	80.00	860.80
TOTAL FLOOR AREA	80.00	860.80

COLOUR INDEX	STAIRCASE
BOUNDARY - ☐	WIDTH - 1.07m
PROPOSED - ☐	RAISE - 0.15m
ROAD - ☐	TREAD - 0.25m
EXISTING - ☐	


NOTE : -
1.Certified that the Rain Water Harvesting System shall be provided as per the norms and condition laid down in the G.O. No:138. Municipal Administration and Water supply Department dated 11/10/2002.
2.solar water heater system will be provided

APPLICANT :-







OWNER NAME Mr. Mr. SELVAM S/O BACKIYAM

ENGINEER:-

E.A.MICHEL ABIRAHAM.B.E.(Civil)
Licensed Building Surveyor,
Reg. Engineer Grade-II RE,
L.S. No: 091/L.S/2022/00002
VM PLANNERS & BUILDERS
Opp. Union Office, Jayankondam-621 802
Mob: 7200113050, 7373877190.

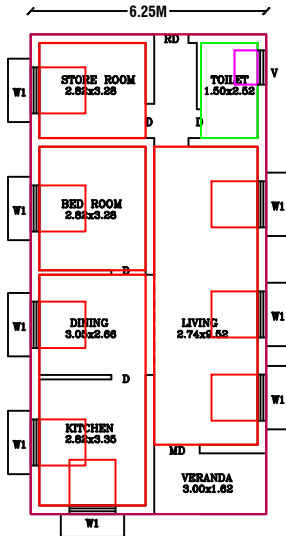

GROUND FLOOR PLAN

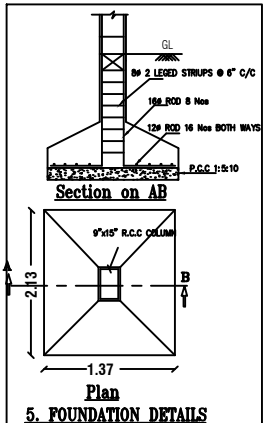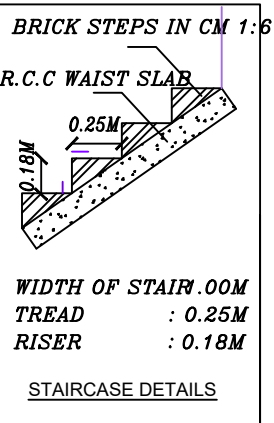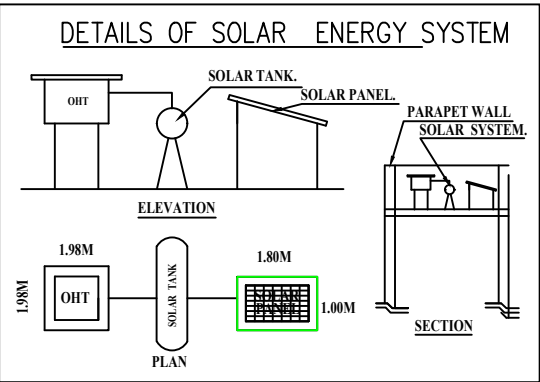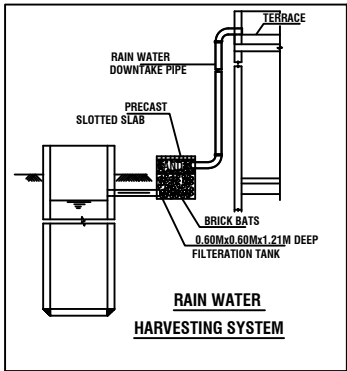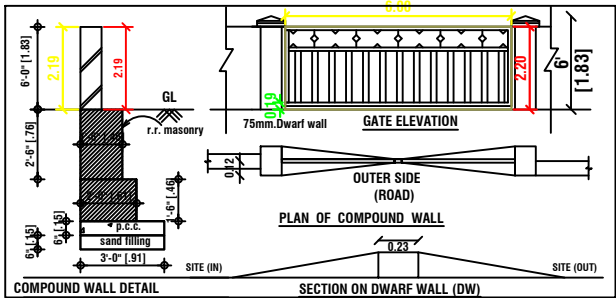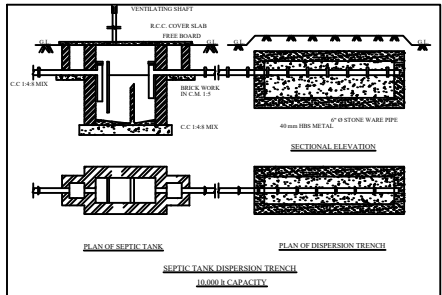

APPROVAL :