
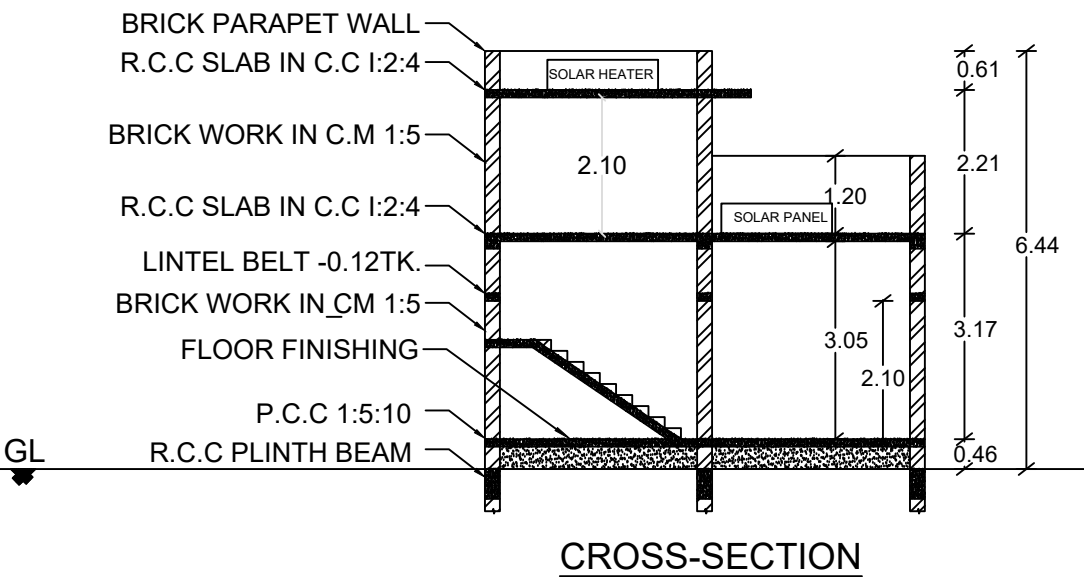
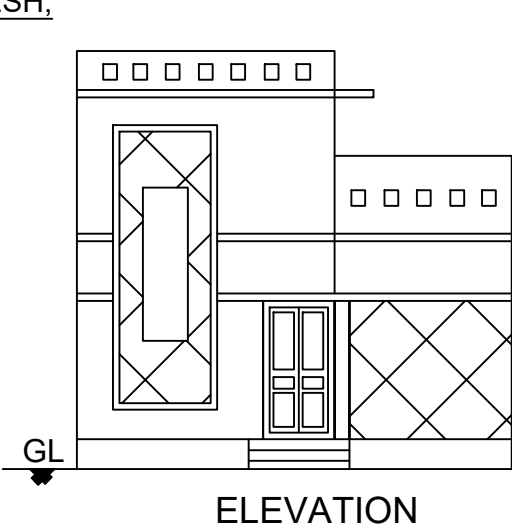


PLAN SHOWING THE PROPOSED CONSTRUCTION OF A R.C.C ROOF RESIDENTIAL GROUND FLOOR BUILDING IN SF.NO:117/26,
ELANTHAIKODAM VILLAGE AND PANCHAYAT, THIRUMANUR PANCHAYAT UNION,ARIYALAUR TALUK,PARIYALUR DISTRICT.



APPLICANT NAME:Mrs.R.VINOTHA. W/O RAMESH,

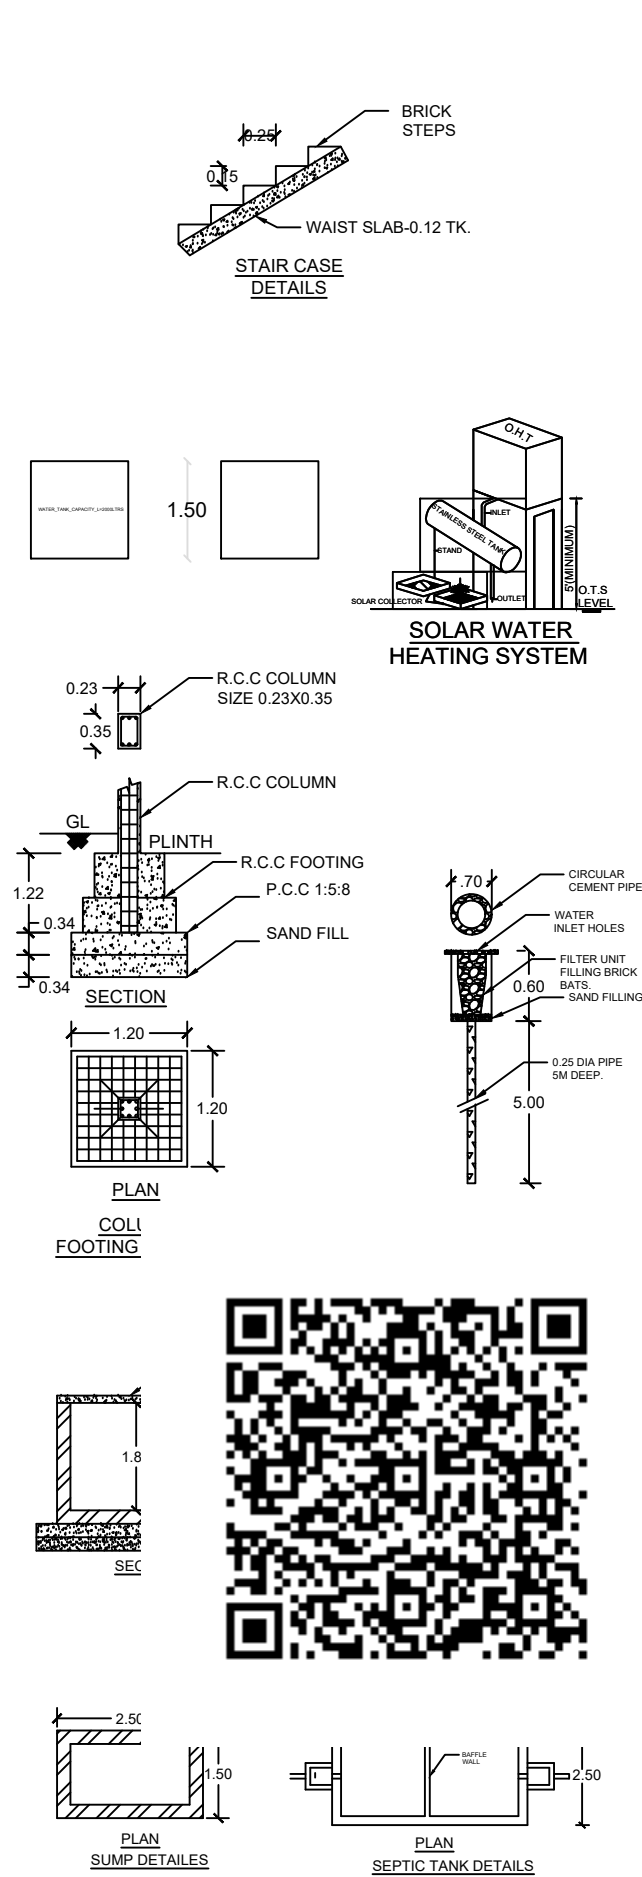

NOTE:

- 1.Certificate that Rain water Harvesting System Shall be Provided building Rule:17A.
- 2.solar water Heater System Provided at the top Most level of the building(or)Open terrace area.
- 3.All Dimensions are meters.
- 4.Weaste water to be connected to waste water pit or use by gardening purpose.
- 5.Map is oriented Magnetic North.
- 6.AO- Arch Opening.

PLAN SCALE:1:100

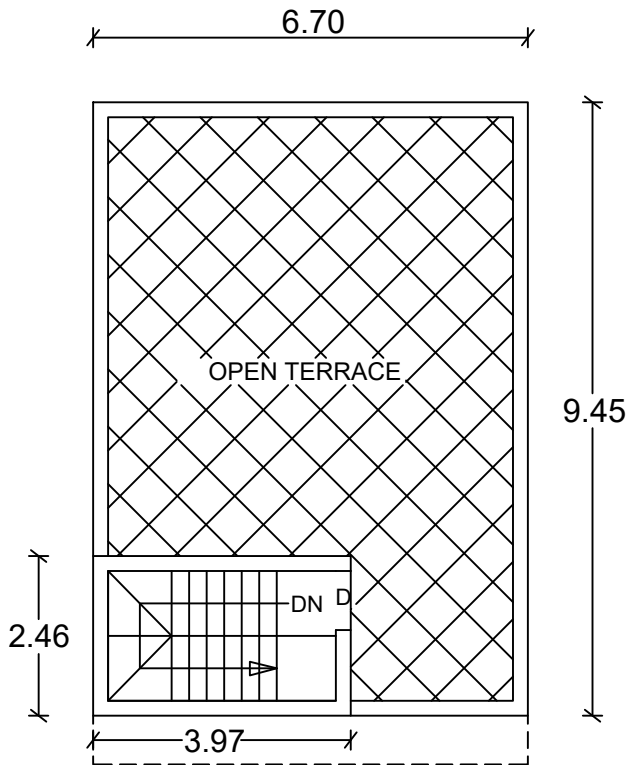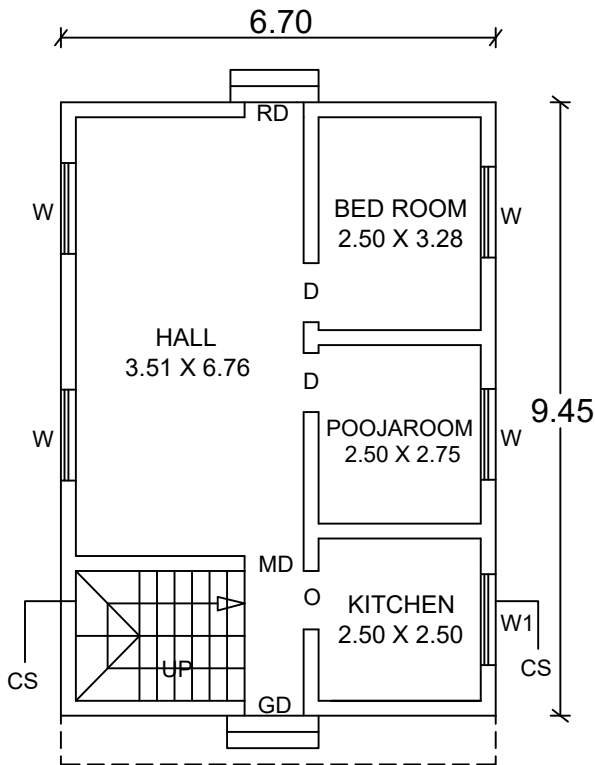

JOINERY DETAILS

MD/GD/RD-MAIN DOOR	-	1.01 X 2.13
D	-	DOOR - 0.91 X 2.13
W	-	WINDOW - 1.35 X 1.35
W1	-	WINDOW - 1.35 X 1.00
V	-	VENTILATOR - 0.91 X 0.68

AREA STATEMENT	SQ.M	SQ.FT
PLOT AREA / LAND AREA	1008.00	10850.00
PROPOSED G.F AREA	63.31	681.50
PROPOSED HEAD ROOM	9.76	105.00
OPEN SPACE AREA	944.69	10063.50

FLOOR SPACE INDEX(FSI)=0.06
PLOT COVERAGE= 6 %

OWNER SIGN

REGD ENGINEER

[Signature]

[Signature]
Er.D.Raja, B.E,M.Sc, MIE, FIV,
Registered Engineer Grade-I
Reg.No.043,Town and Country Planning
Thiruvaiyaru -Thanjavur District.
Cont: 9003507120, 8056580883

