


PLAN SHOWING THE PROPOSED ADDITIONAL CONSTRUCTION OF GROUND FLOOR AND PROPOSED FIRST FLOOR R.C.C. ROOF OVER THE EXISTING GROUND FLOOR RESIDENTIAL BUILDING IN R.S.NO.118/4C1B, PATTA NO.2042 AT RAVUTHANPATTI VILLAGE, VALAJANAGARAM PANCHAYAT, KAYARLABATH GROUP, ARIYALUR TALUK & DISTRICT

Scale - 1:100


Name of Applicant :- Mr.K.Velumani, S/o. Mr. Krishnamoorthy




FRONT ELEVATION

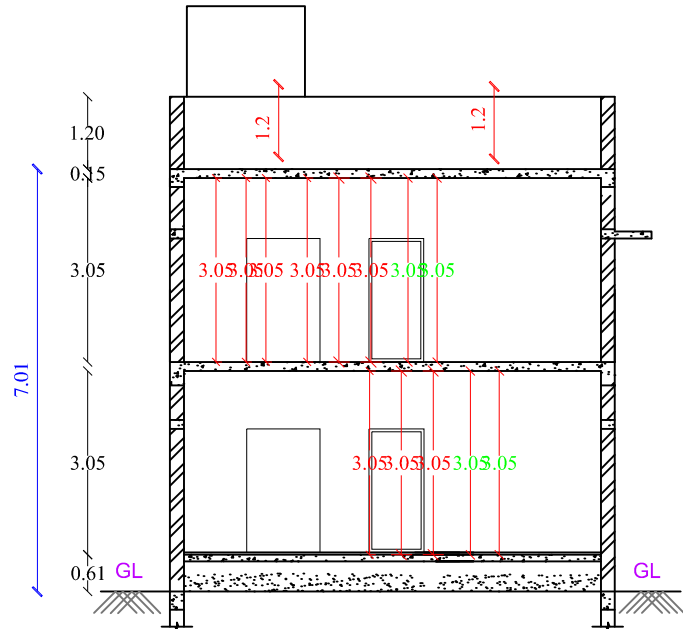


SECTION -XX

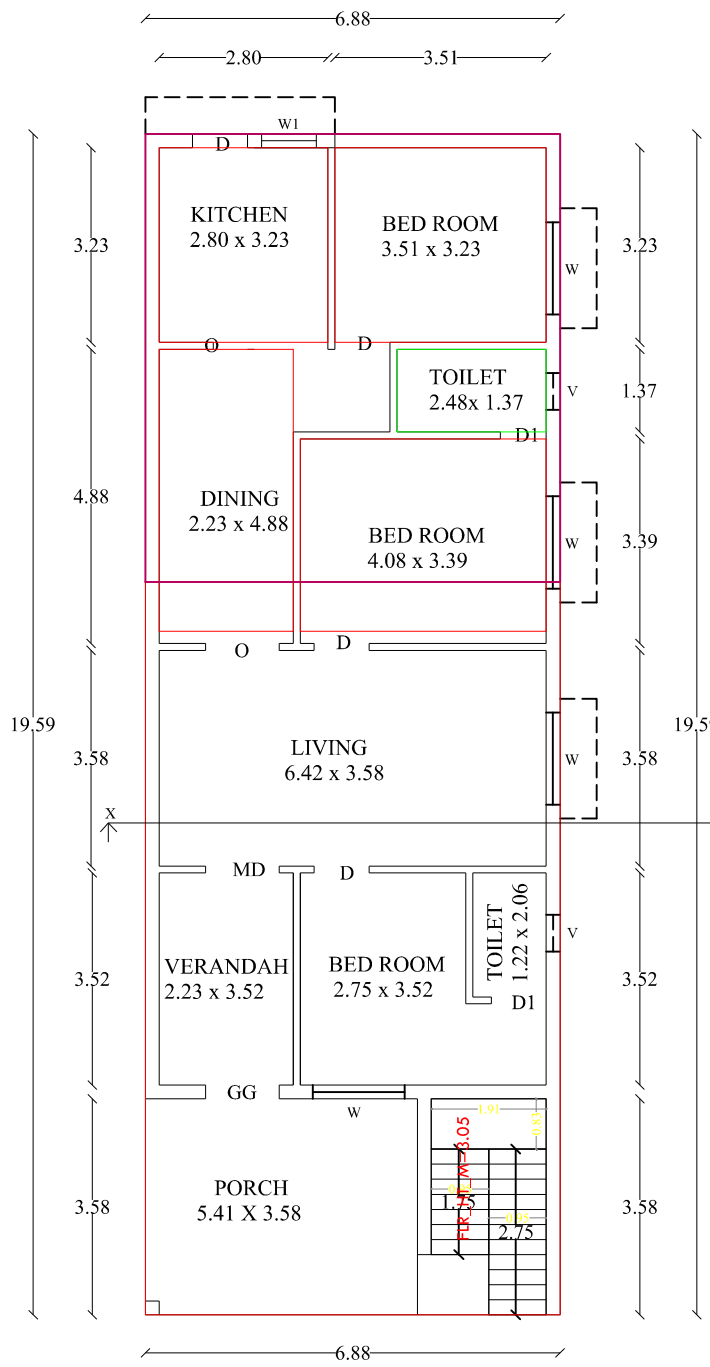




UND FLOOR PLAN

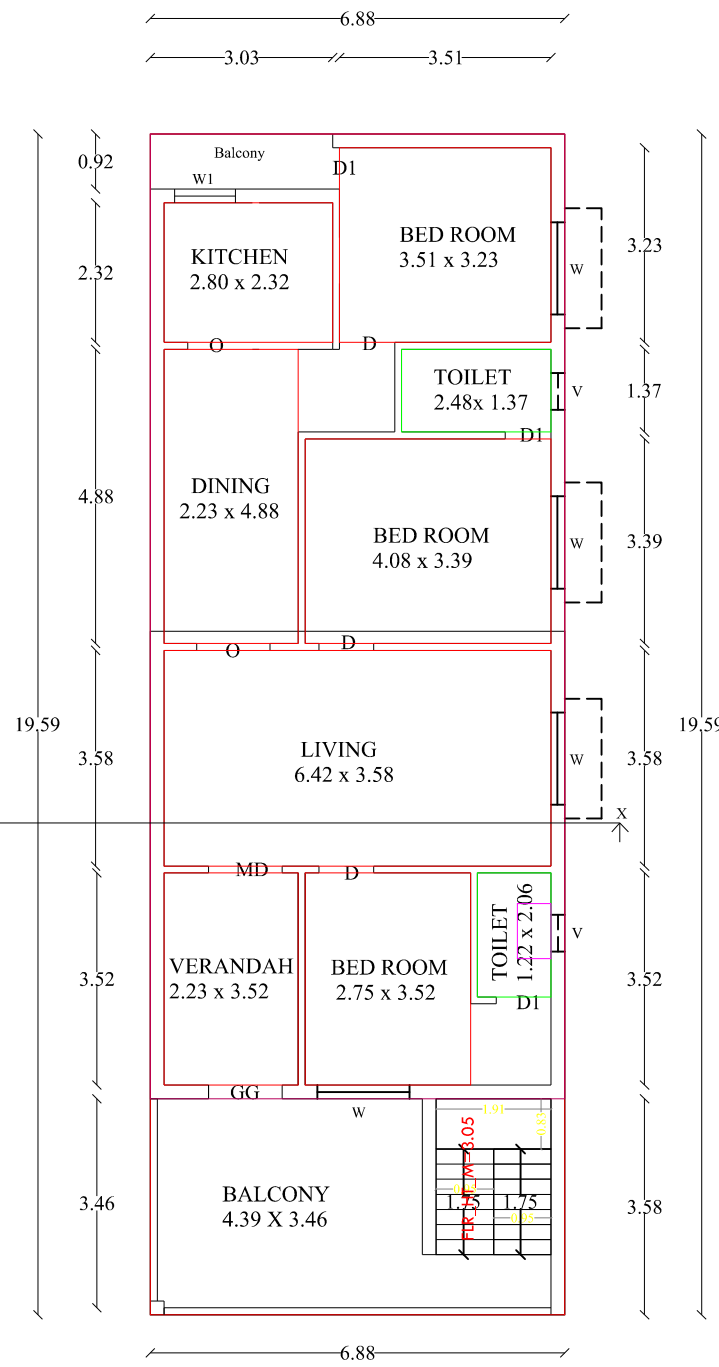



PRO.FIRST FLOOR PLAN

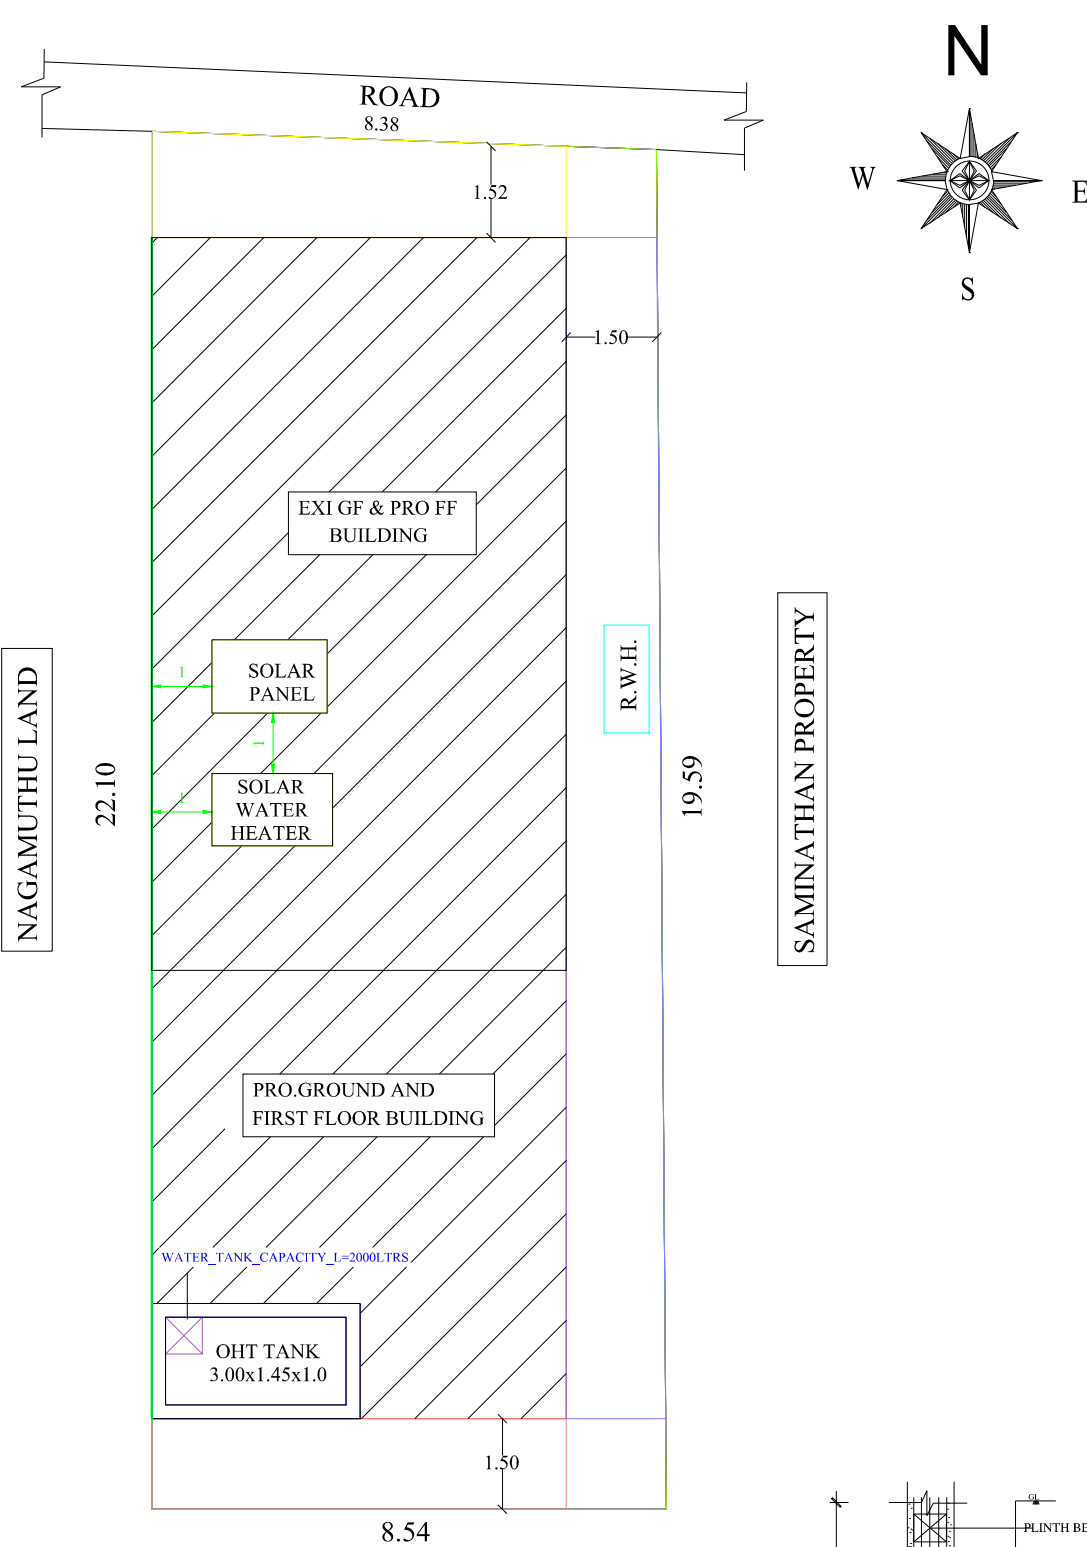


ARUMUGAM LAND

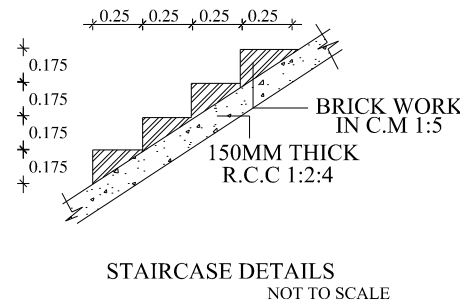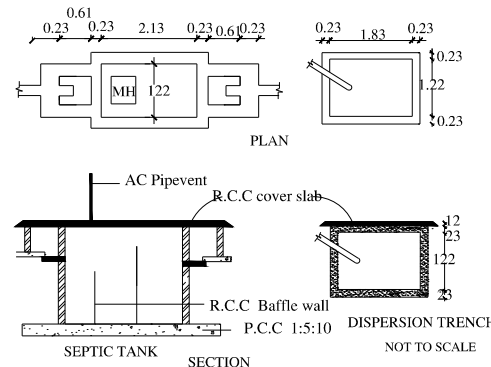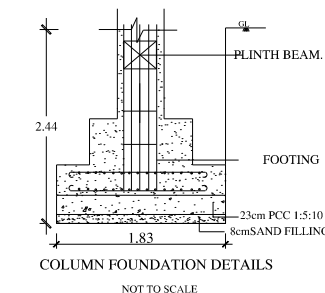

STAIRCASE DETAILS
NOT TO SCALE

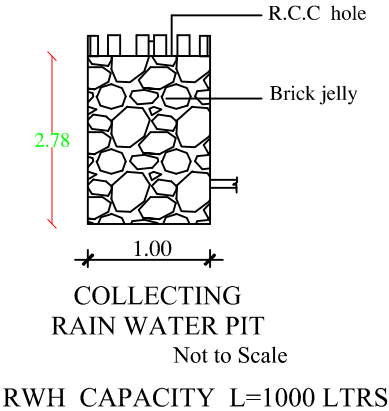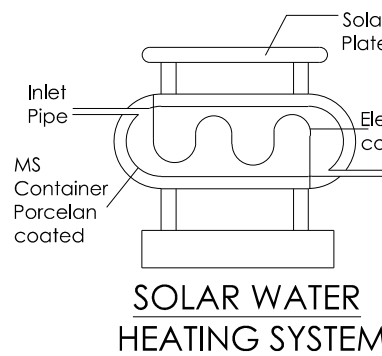

RWH_CAPACITY_L=1000 LTRS

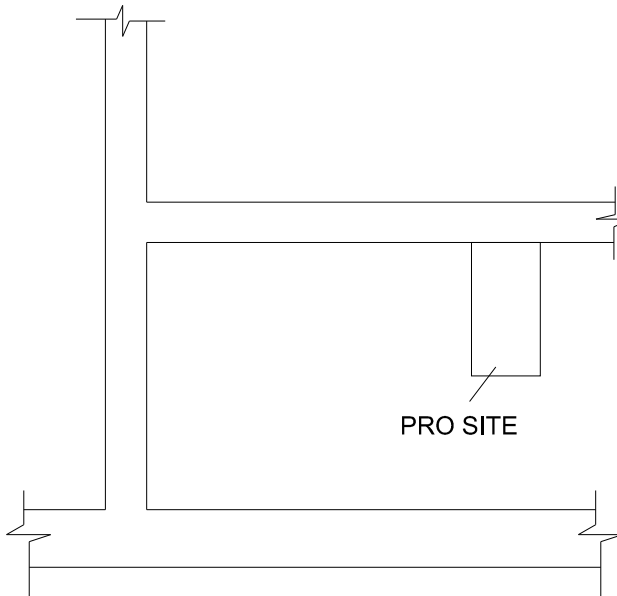

KEY PLAN (N.T.S)

JOINERIES DETAILS

MAIN DOOR	MD	1.22 x 2.14
DOOR	D	0.91 x 2.14
DOOR	D1	0.76 x 2.14
WINDOW	W	1.22 x 1.37
WINDOW	W1	1.22 x 1.07
VENTILATOR	V	0.61 x 0.61

AREA CALCULATION

DESCRIPTION	AREA IN Sq.M	AREA IN Sq.Ft.
AREA OF THE SITE	192.06	2067.37
EXI. GROUND FLOOR	83.63	900.00
PRO. GROUND FLOOR	51.13	550.36
PRO. FIRST FLOOR	134.76	1450.55
OPEN SPACE	57.30	616.77

COLOUR INDEX

BOUNDARY		PROPOSAL	
EXISTING		ROAD	

NOTES

- * All Dimensions are in Meters
- * Scale - 1:100
- * Sewer line connected with SEPTIC TANK
- * Kitchen, Bath & Wash basin water will be separated and connected with rain water recharge pit

Applicant

Mr. K. Velumani

Mr.K.Velumani

Engineer

Er.S.SENTHIL KUMAR, B.E.,M.Tech.(Structural),
Registered Engineer, Municipality - DTCP,
Reg.No: 090/LS/2019/00001,
Regd.No: RCE/PBLR/2019/053, Regd.No: RE/PBLR/2019/018,
RSB Construction, ARIYALUR.
Cell No: 9842473689.