

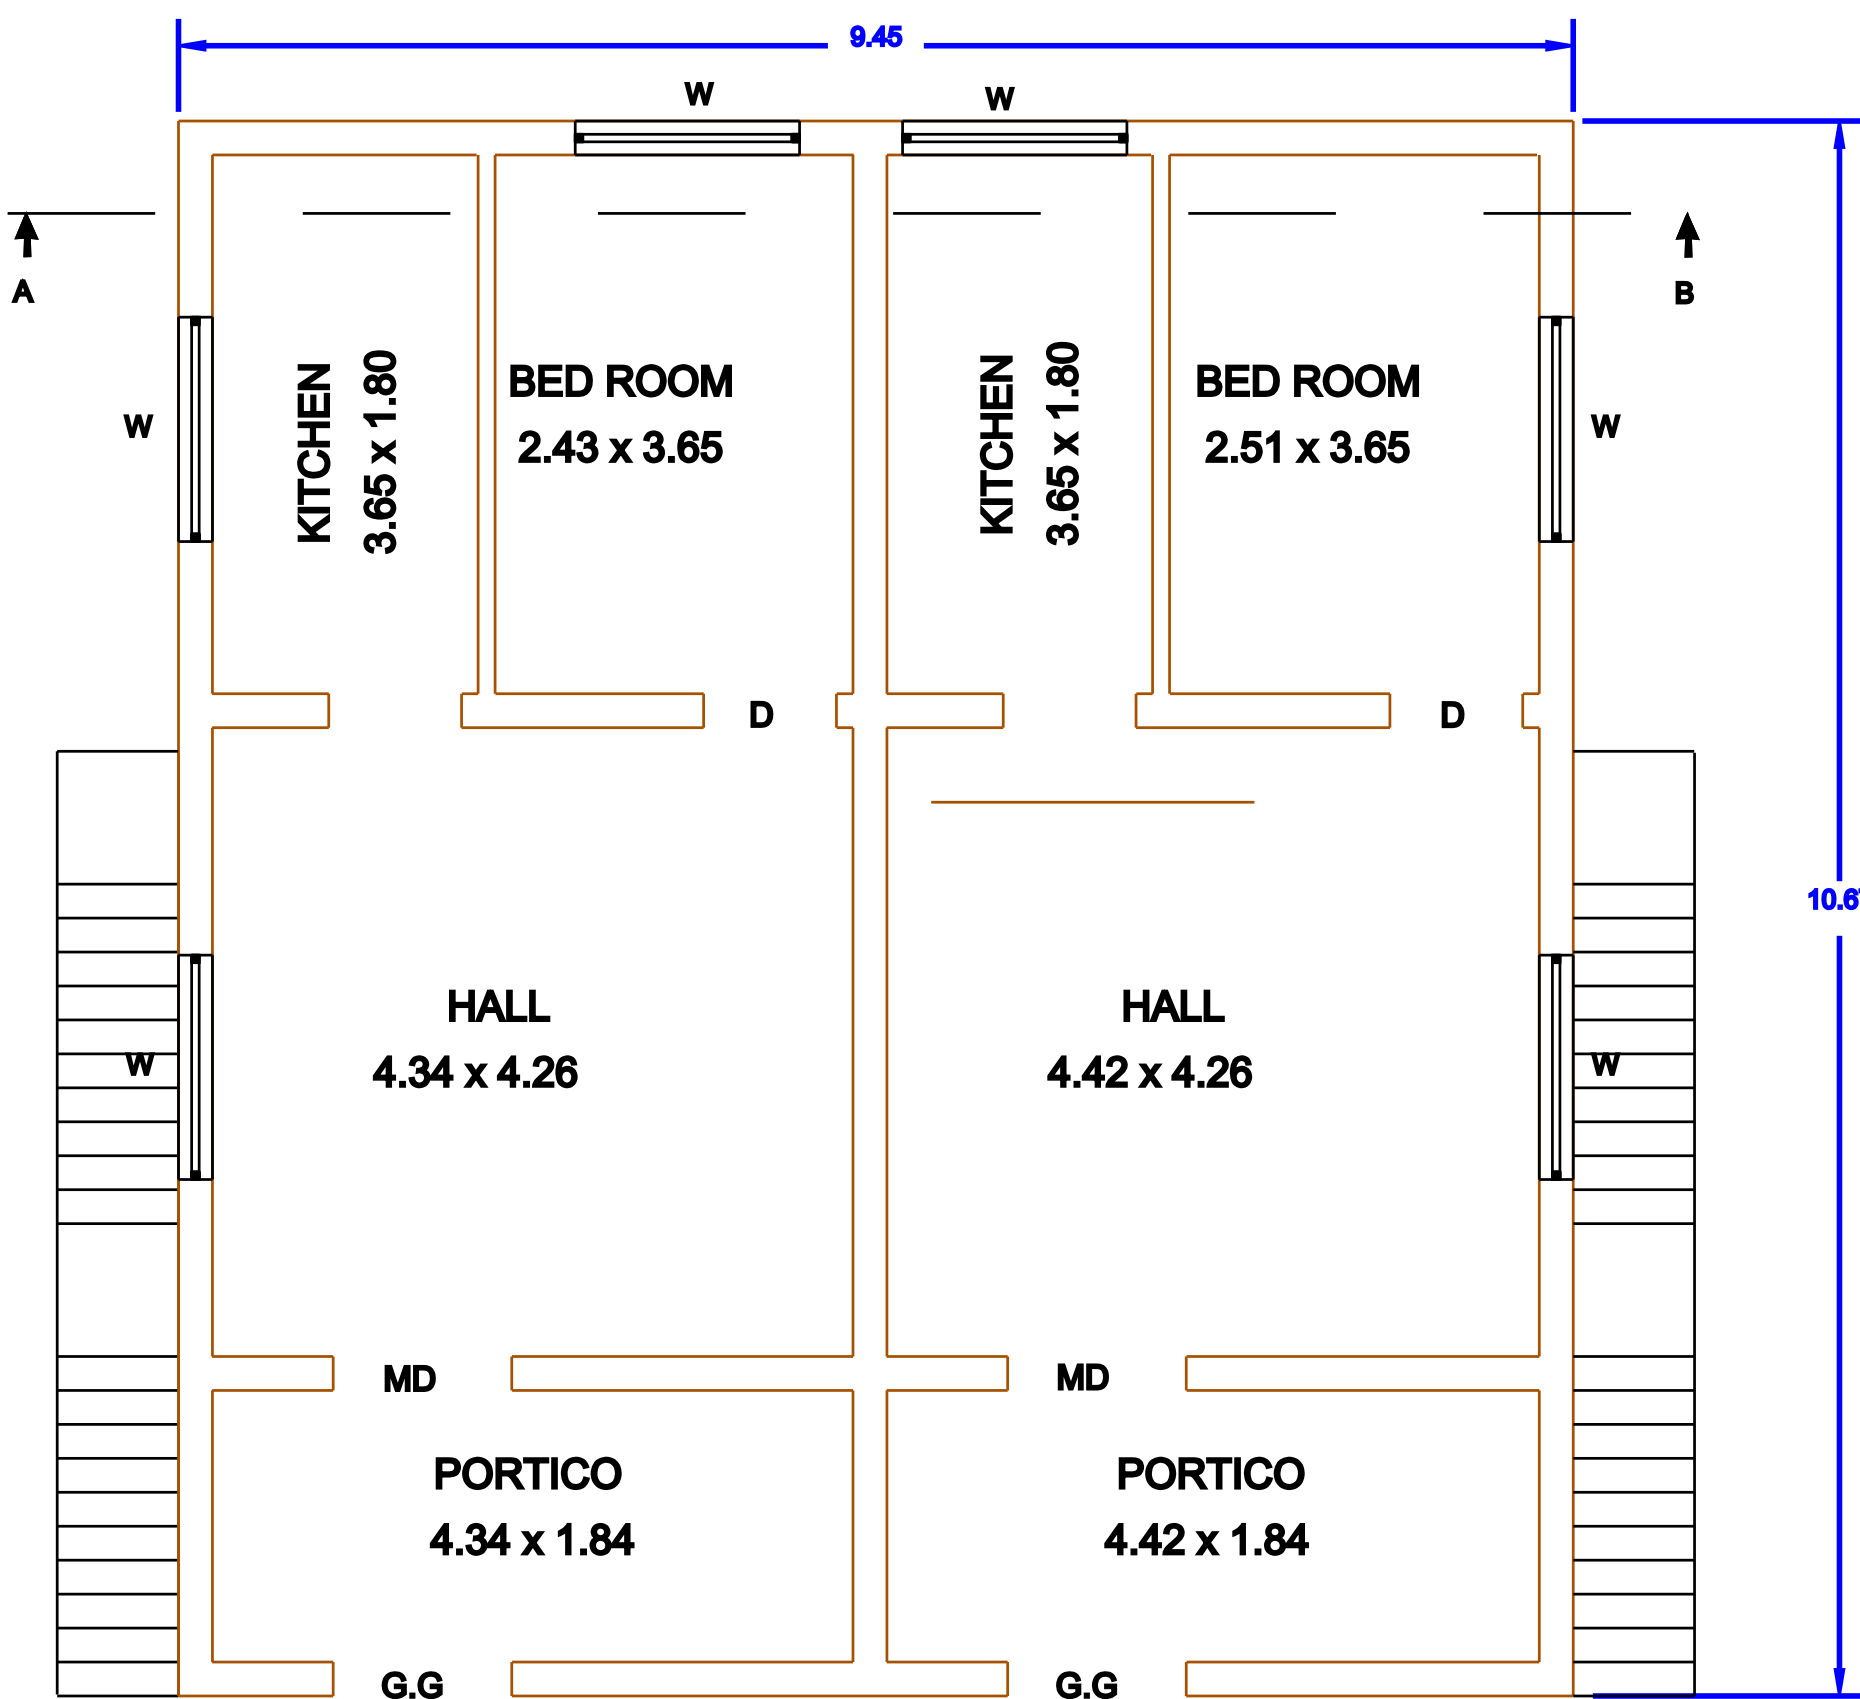



PLAN SHOWING THE PROPOSED CONSTRUCTION OF GROUND FLOOR IN R.C.C ROOF RESIDENTIAL BUILDING IN SF.NO:376/8A,PATTA NO:23773, KALLUR VILLAGE & VETRIYUR PANCHAYAT, THIRUMANUR UNION,ARIYALUR TALUK & DISTRICT.

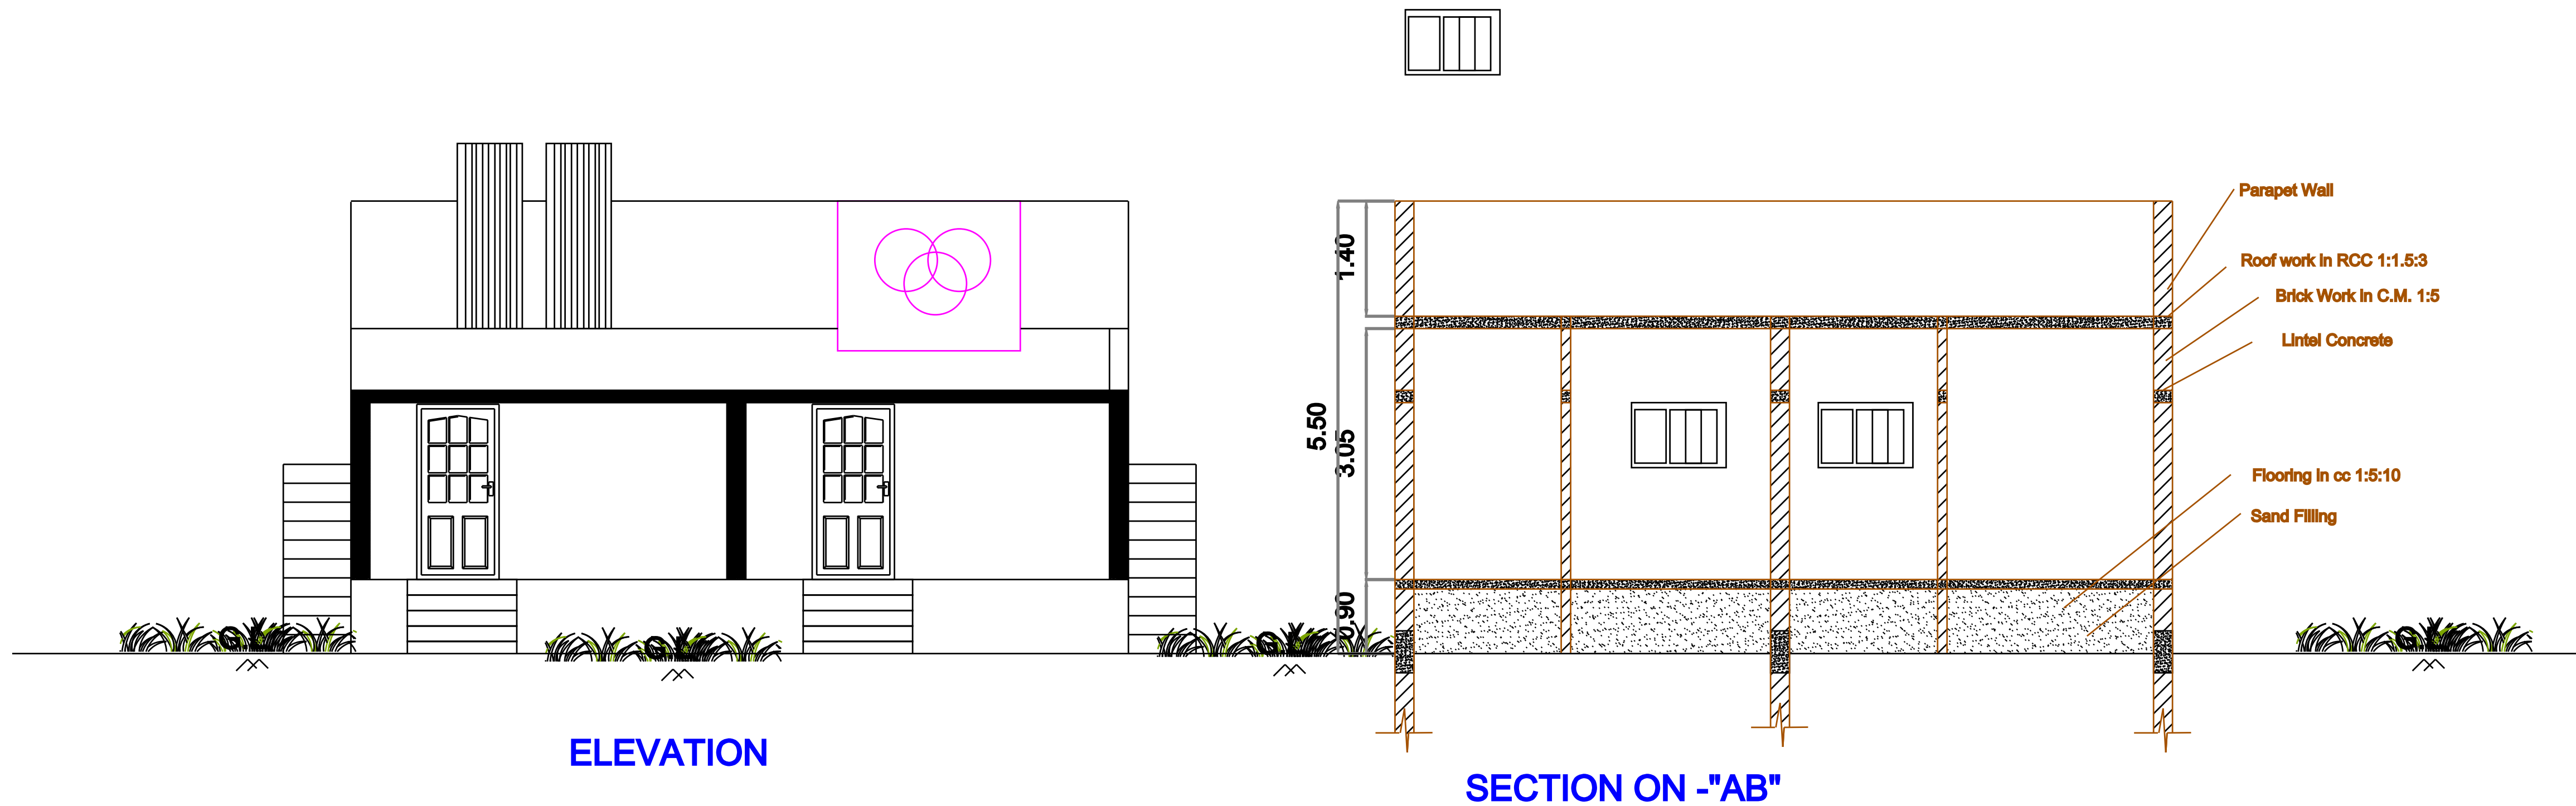

GROUND FLOOR PLAN


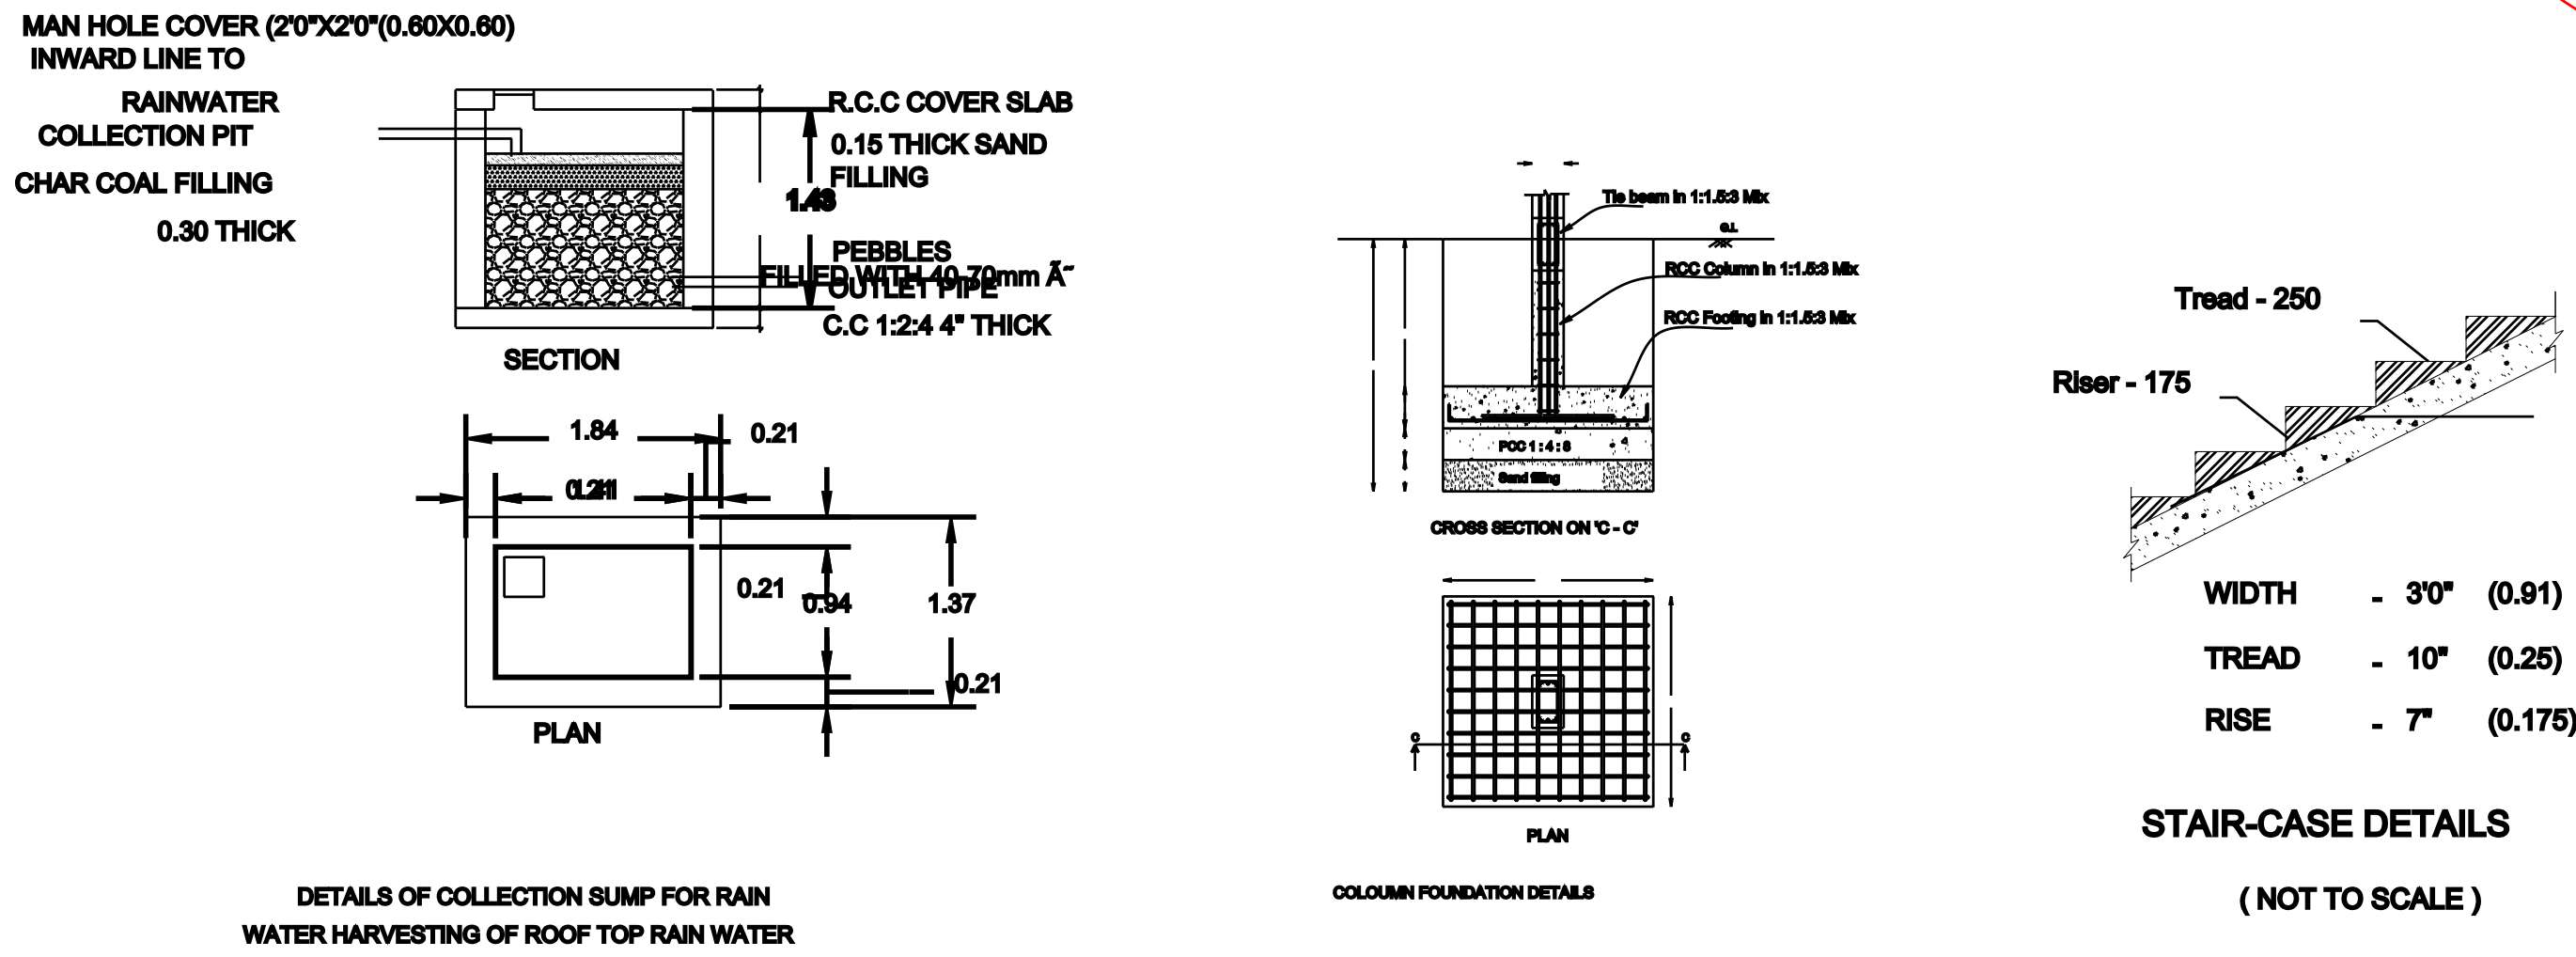


15' WIDTH EARTH ROAD (KARAI)

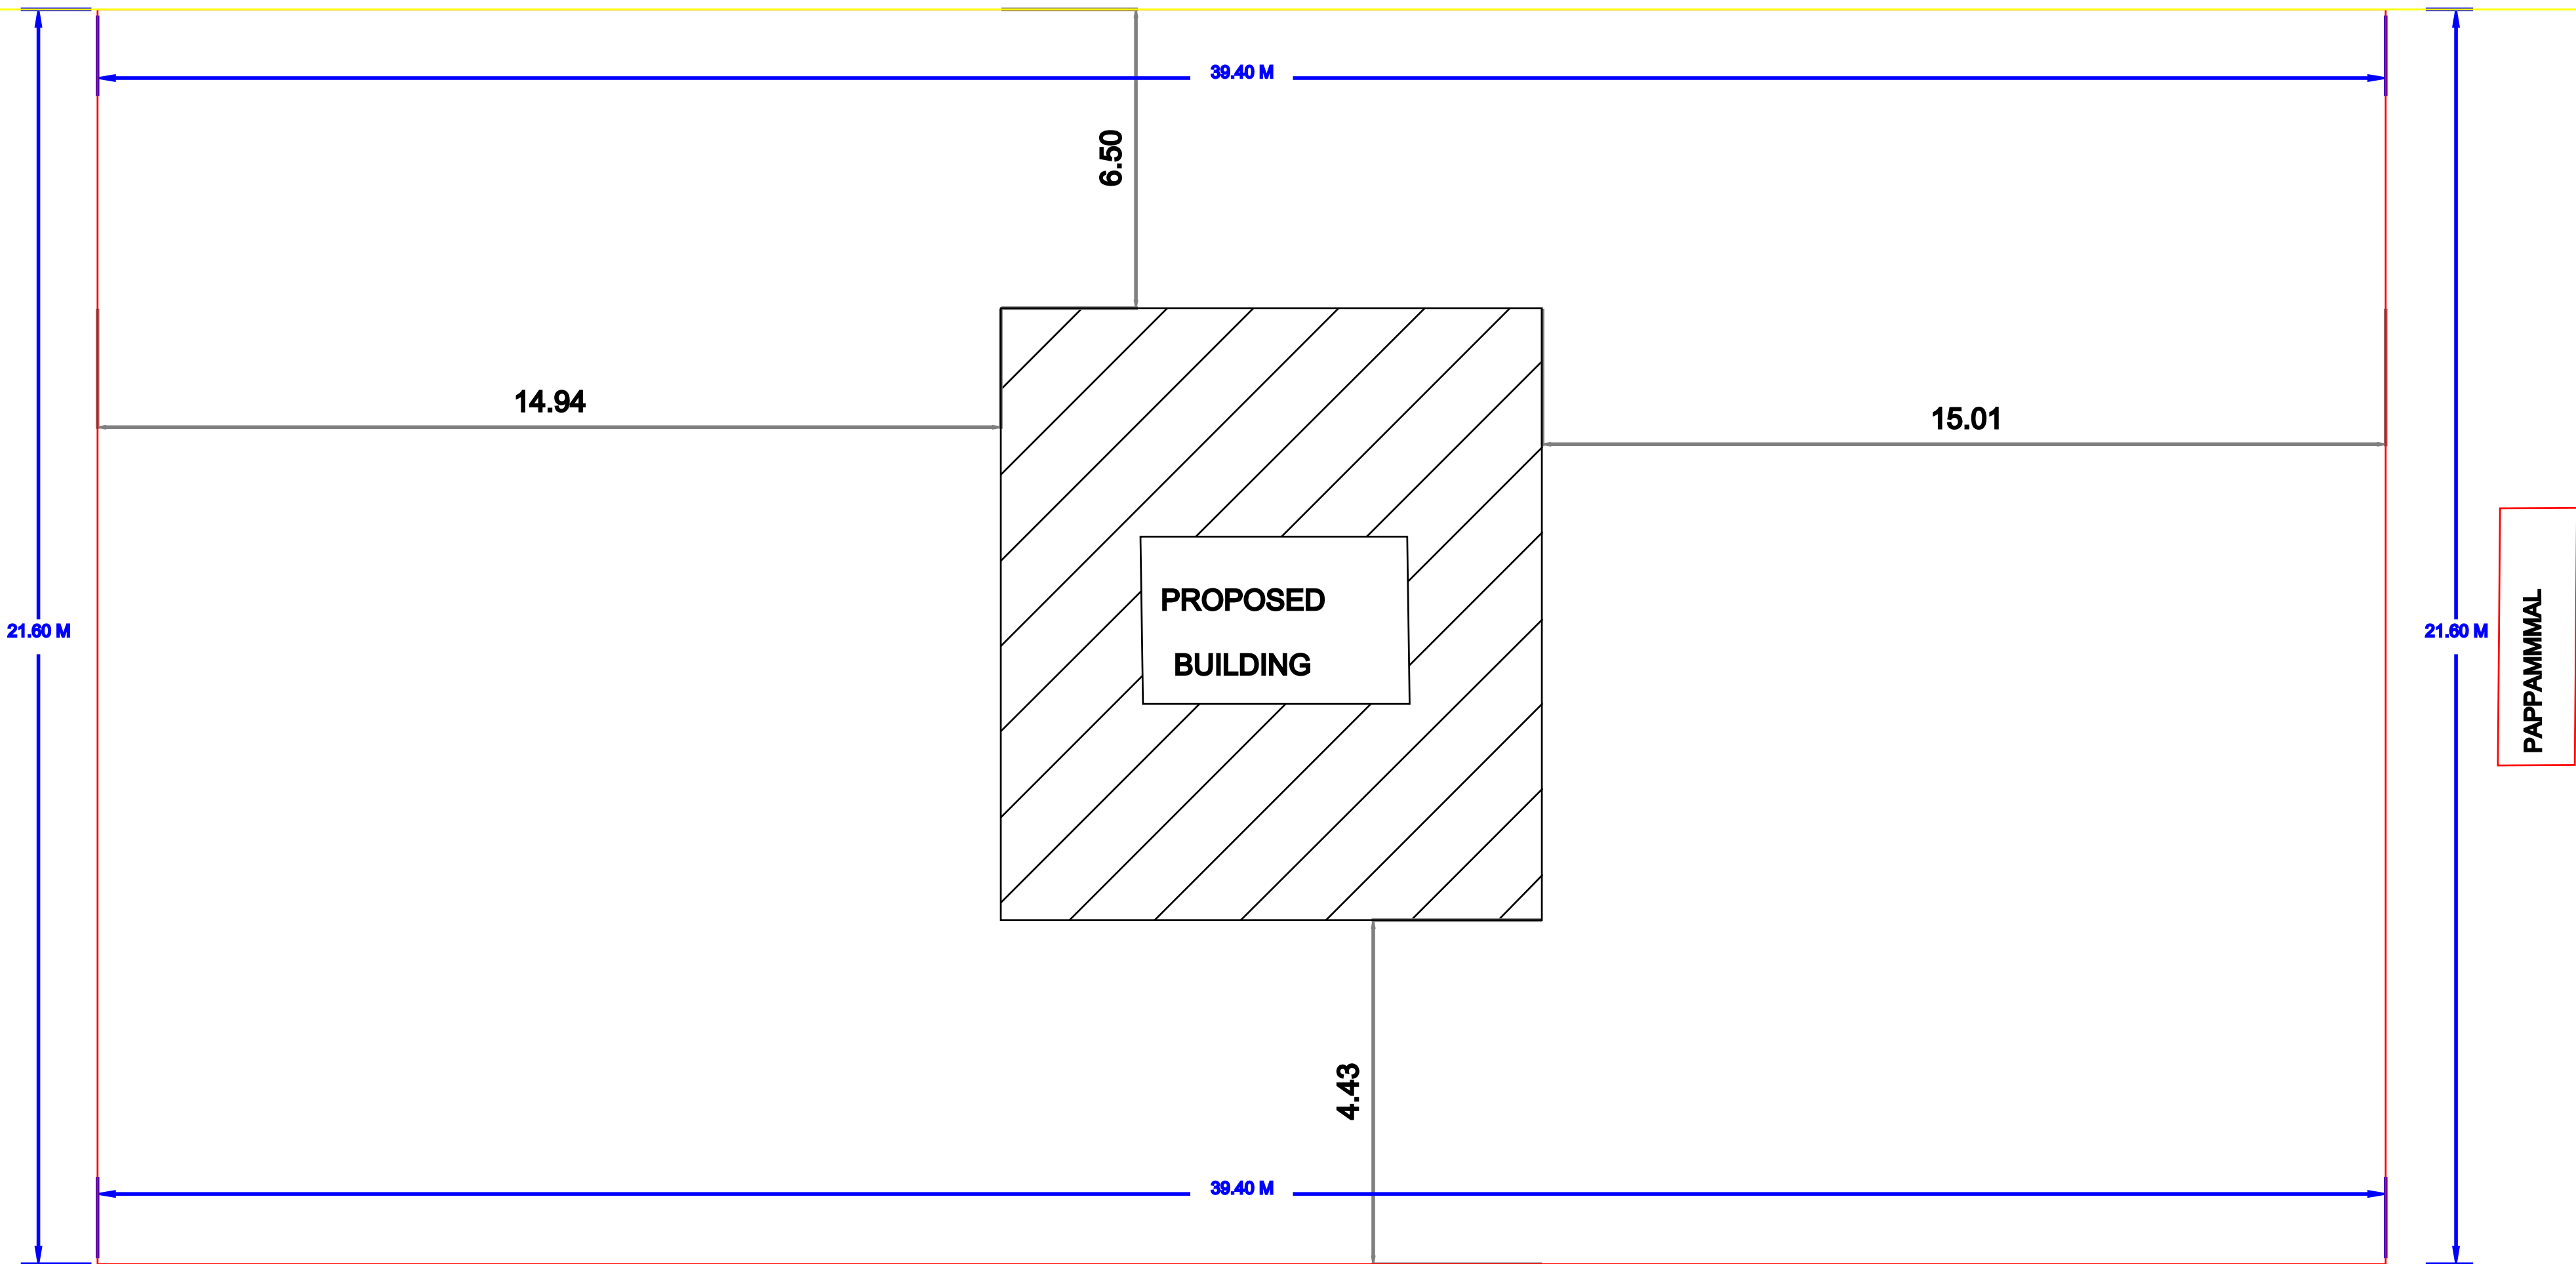

SITE PLAN 1:100

APPROVAL AUTHORITY

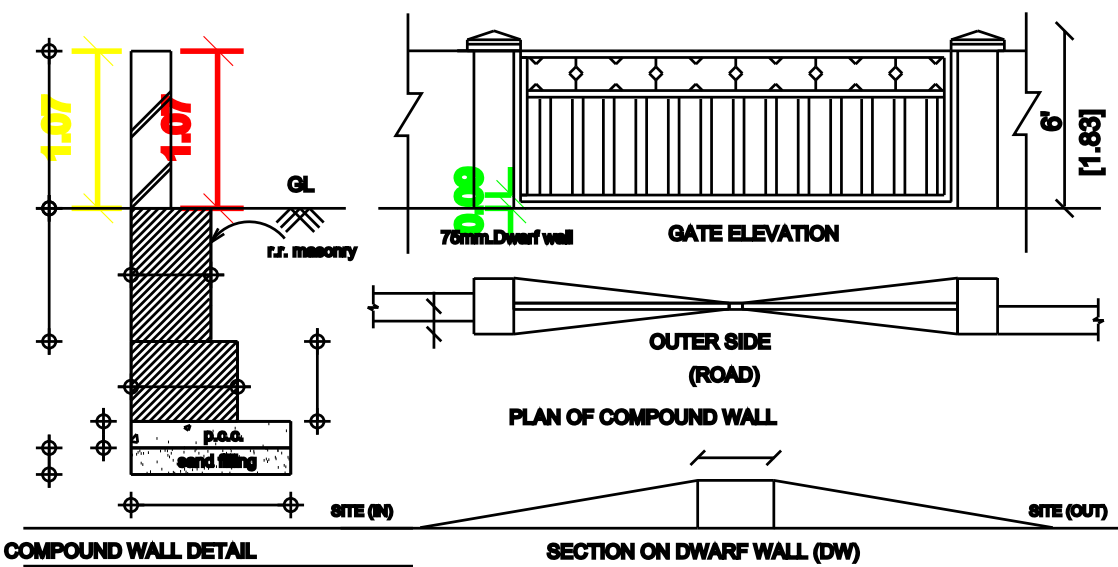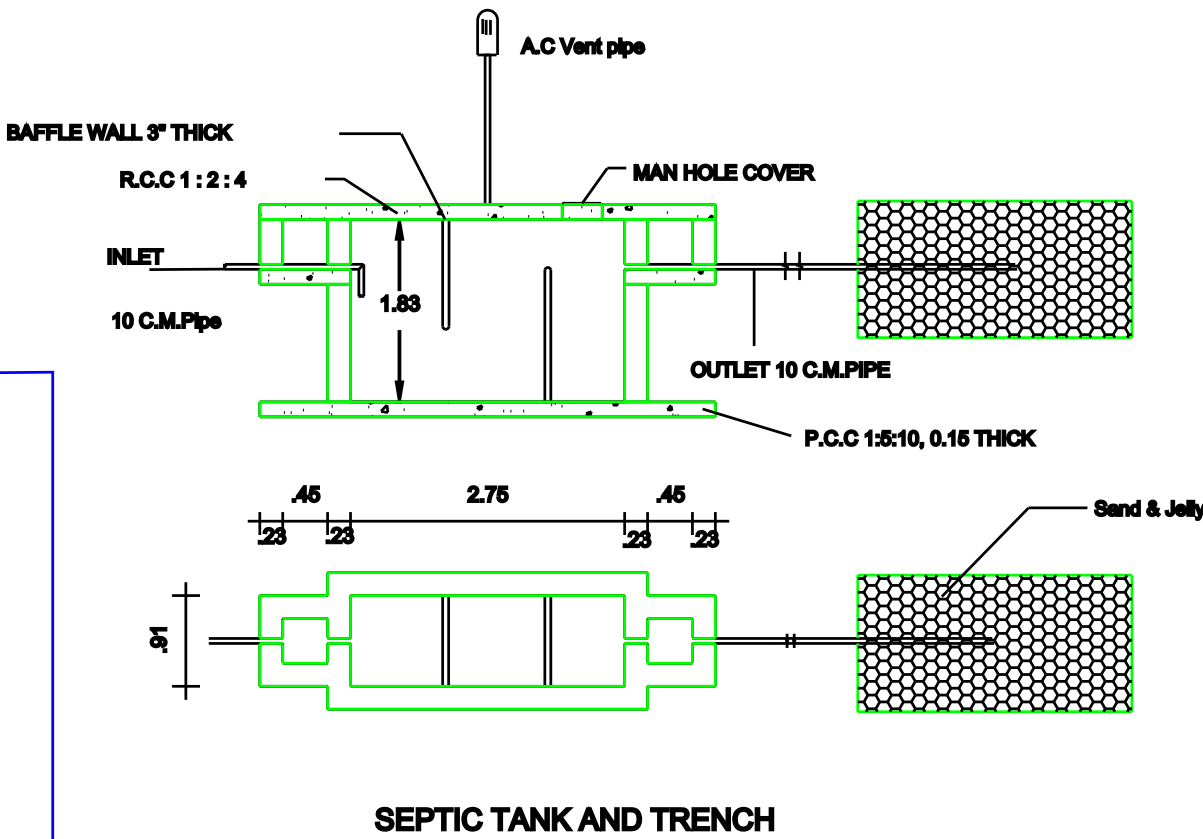

REFERENCE	FEET	METER
MD Main Door	4'0" x 7'0"	1.22 x 2.10
D Door	3'0" x 7'0"	0.91 x 2.10
D1 Door 1	2'6" x 7'0"	0.76 x 2.10
W Window	4'5" x 4'0"	1.40 x 1.22
V Ventilator	2'6" x 2'6"	0.76 x 0.76

AREA CALCULATION	SQ.FT	SQ.M
PLOT AREA AS PER DOCUMENT	9146	850
PLOT AREA AS PER PATTA	9146	850
PLOT AREA AS PER FMB	9146	850
GROUND FLOOR AREA	1085	100.83
OPEN AREA	8061	749.17

TOTAL FSI AREA= 100.83

FLOOR SPACE INDEX = $\frac{100.83}{850} = 0.11$

- NOTE:
1. ALL DIMENSIONS ARE IN FEET & METER
 2. SCALE FACTOR IN 1:100(for building plan,elevation, section), 1:200 (for site plan) and Not to scale (for key plan and other plans)
 3. WASTE WATER USED FOR GARDENING PURPOSE
 4. RAIN WATER HARVESTING PIT TO BE PROVIDED
 5. U - SEPTIC TANK TO BE PROVIDED

COLOR INDEX:	
SITE BOUNDARY	
EXISTING ROAD	
PROPOSED BUILDING	

OWNER NAME :

Mr.T.KALIYAMOORTHY
S/O.THANGAIYAN

T. Kaliyamoorthy

Signature

REGISTERED ENGINEER

P. Parul Prakash
Er. PARUL PRAKASH, B.E.,(CIVIL)
Register Engineer, Reg.No.090/LS/2022/00001
PP CONSTRUCTION, ARIYALUR
Cell: 8098314176
E-mail: prakasharchitech@gmail.com