
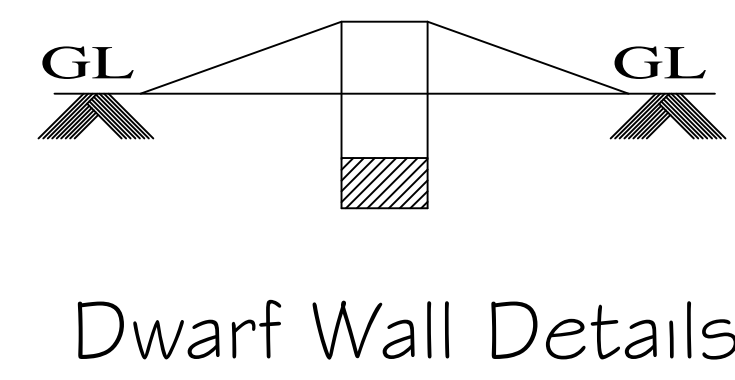
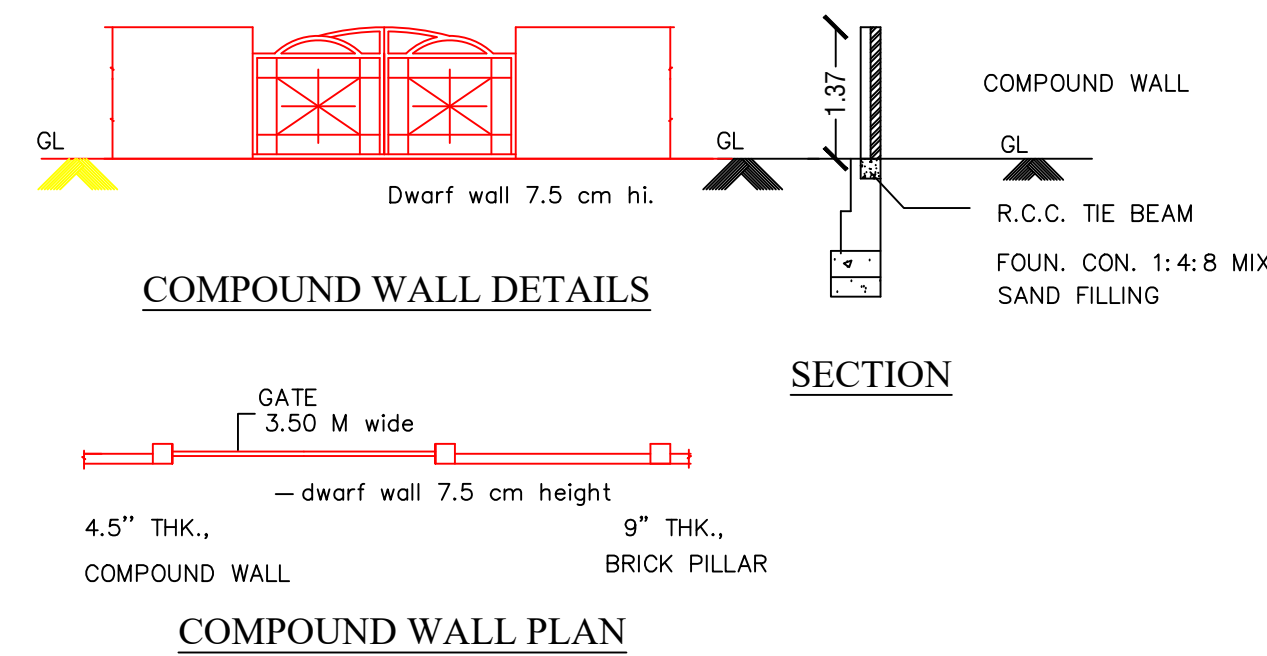
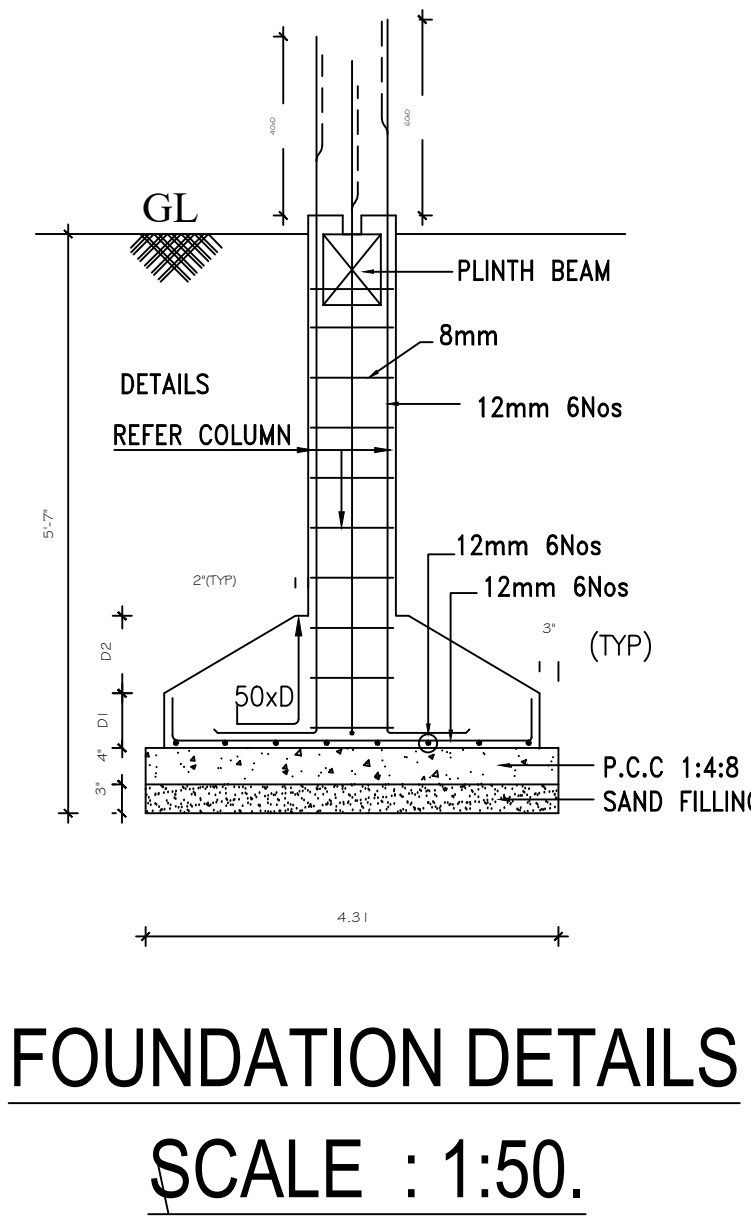
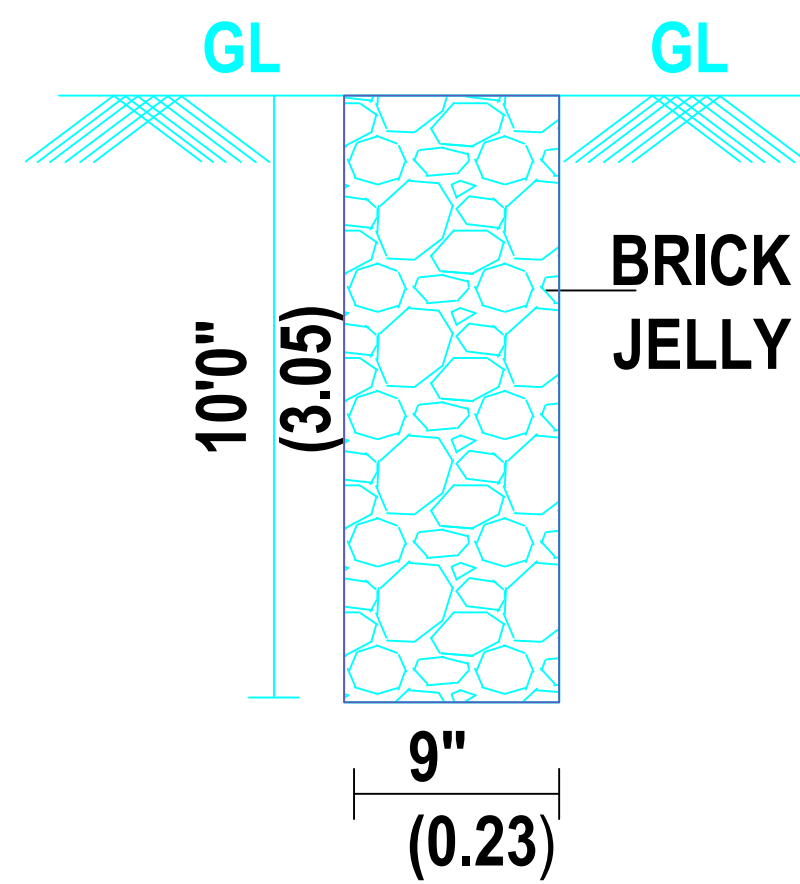
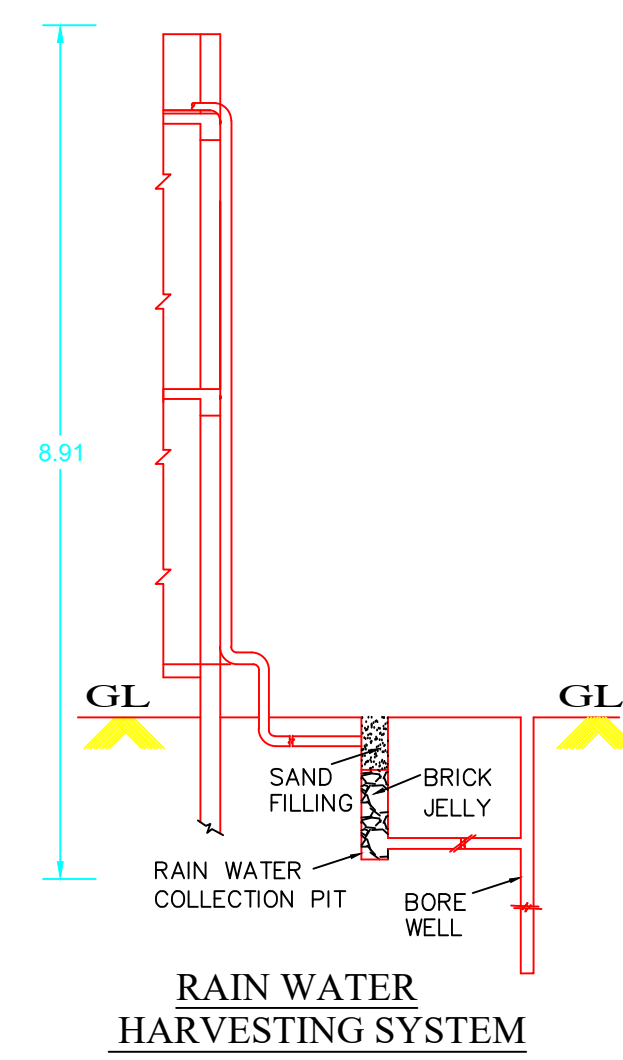
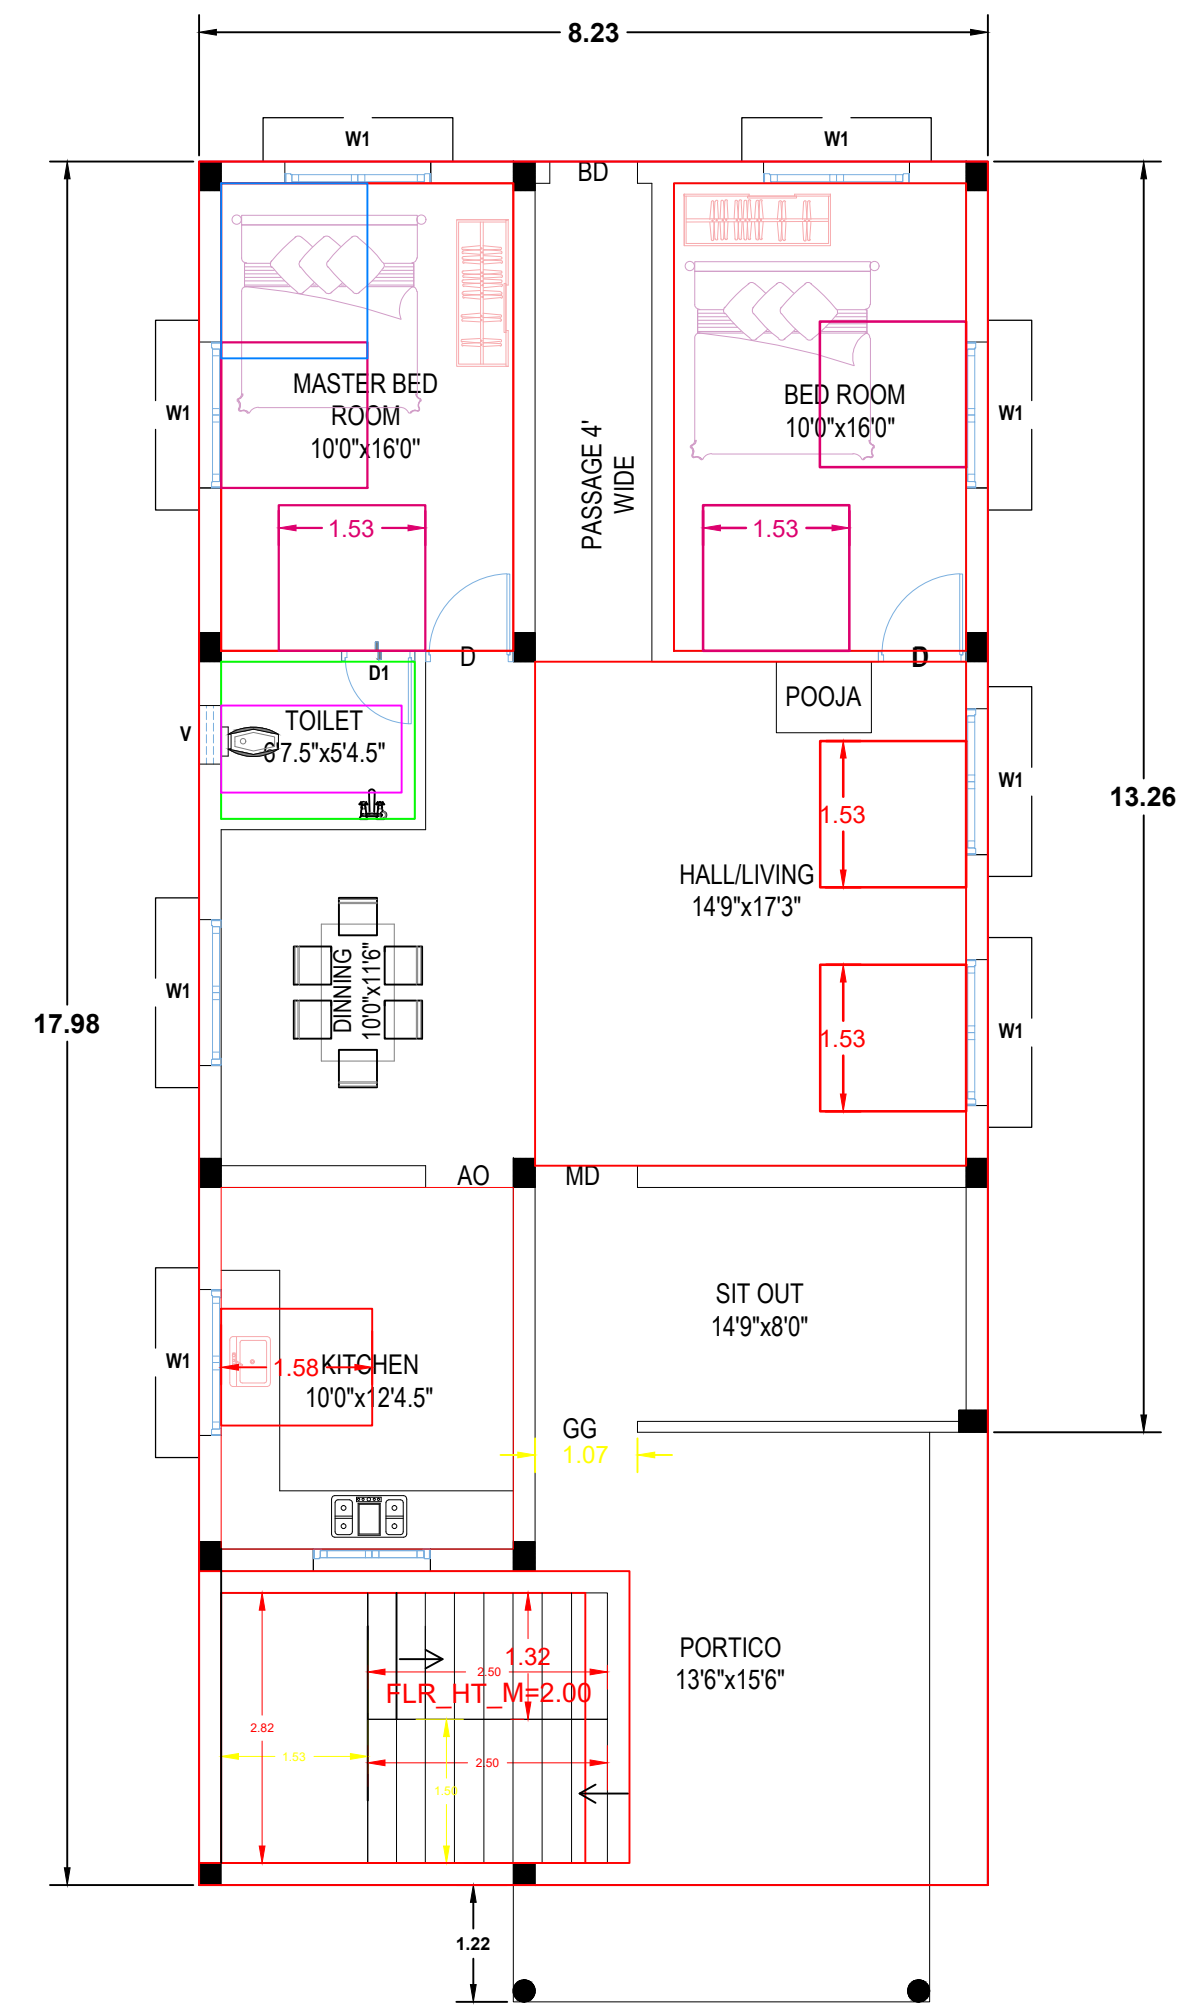
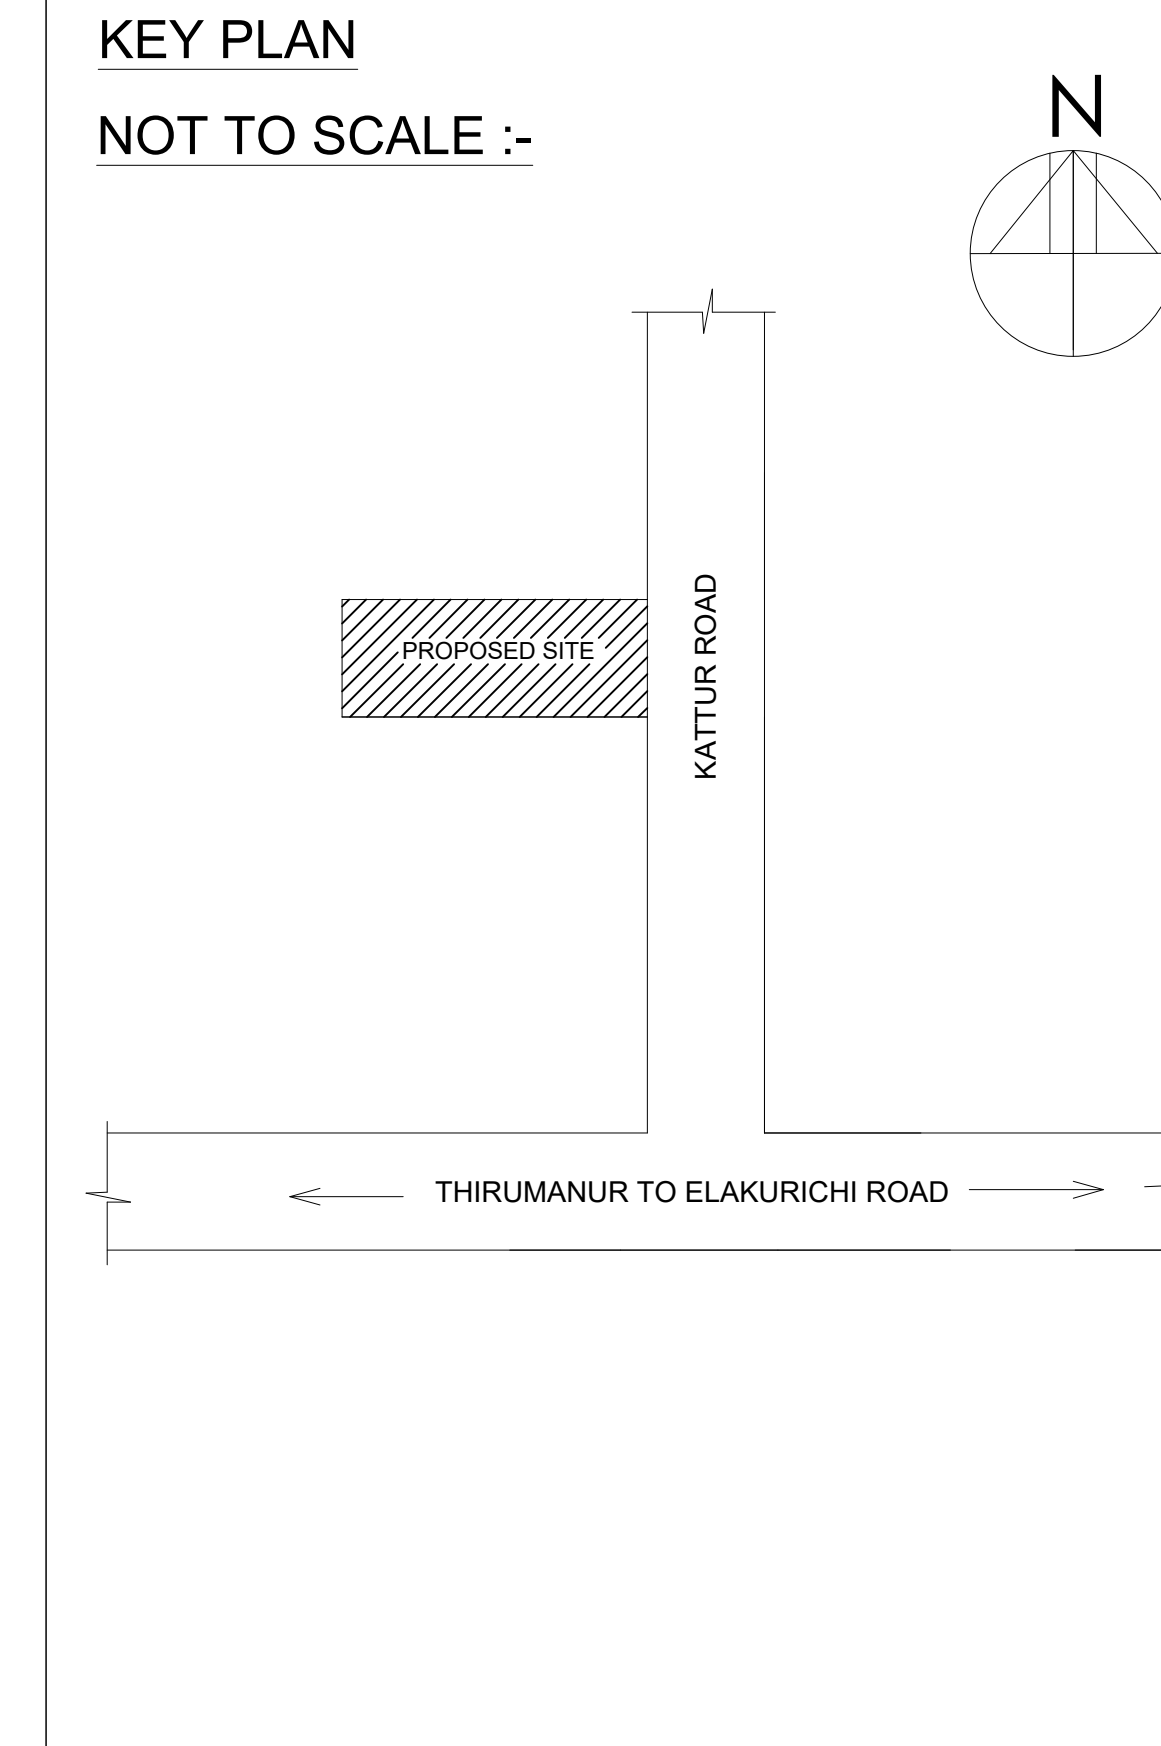
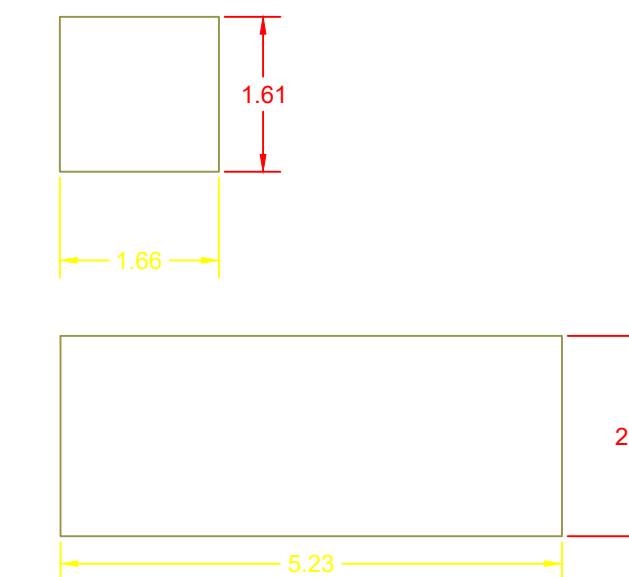
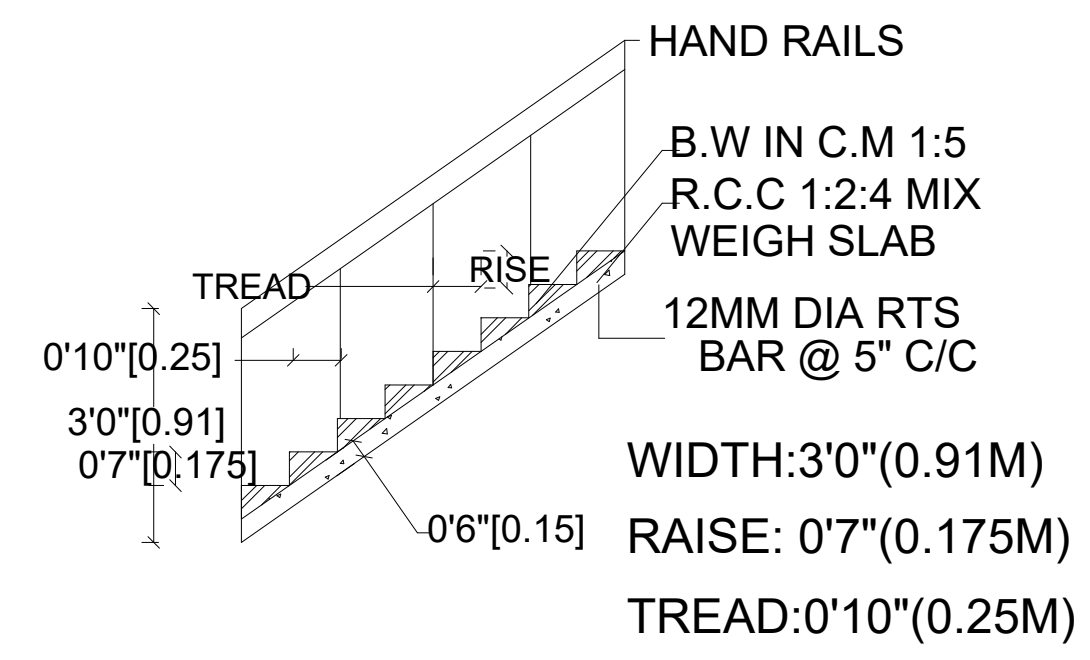
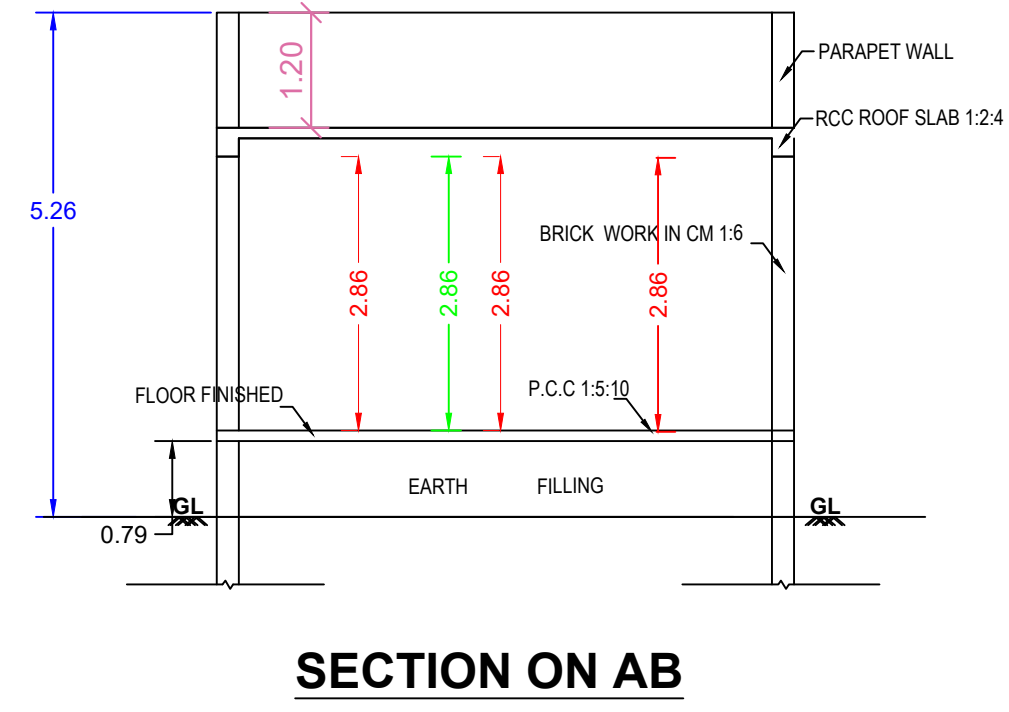


PLAN SHOWING THE PROPOSED CONSTRUCTION OF RESIDENTIAL BUILDING IN SF.NO: 173/16A1B2,173/17B2 AT SULLANGUDI VILLAGE AND PANCHAYAT ,ARIYALUR TALUK AND DISTRICT.

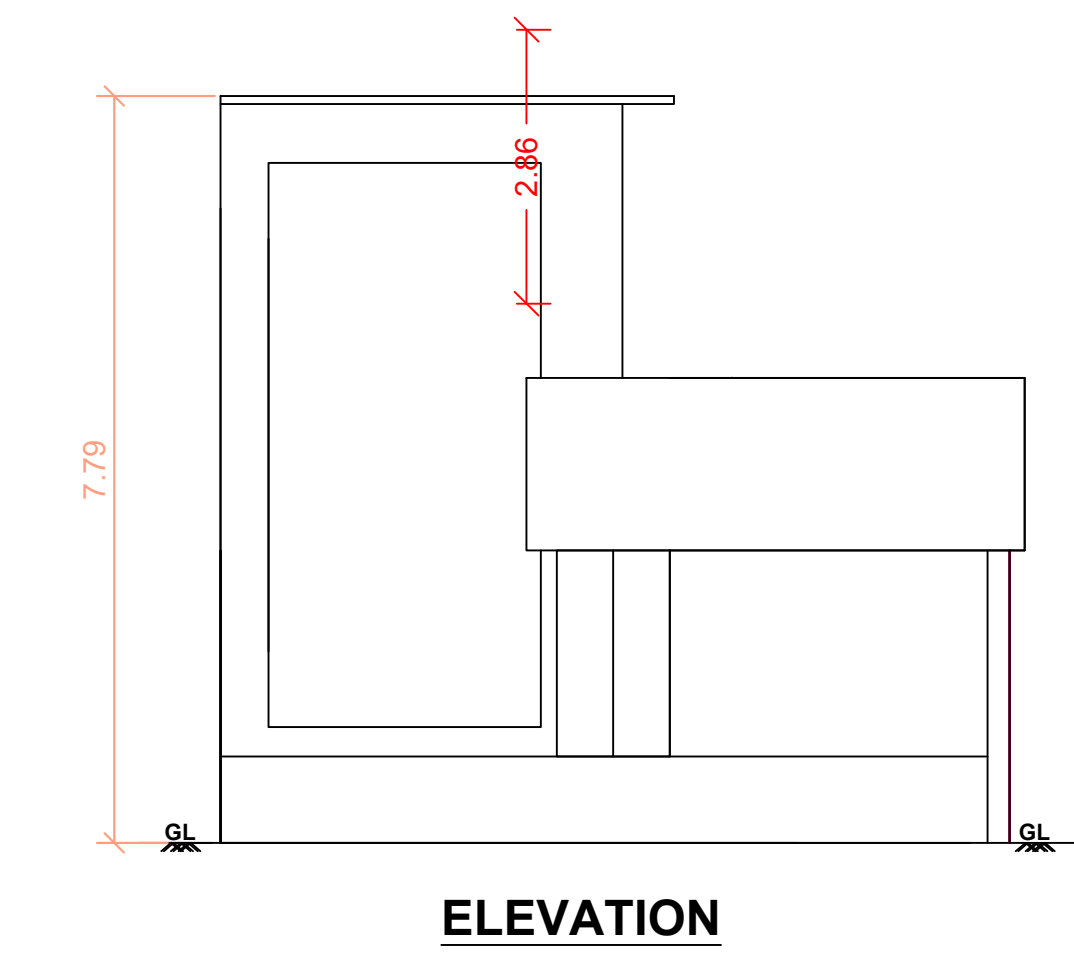

SF.NO:173/17B1

23.2

SF.NO:173/17B2

24.2

SF.NO:173/18A

SF.NO:173/16A1B1

24.2

SF.NO:173/16A1B2

24.4

SF.NO:173/16A1A2

9.2




AREA STATEMENT	SQ.FT	SQ.MT
PLOT AREA (AS PER DOCUMENT)	5328.18	495.00
PLOT AREA (AS PER PATTA)	5328.18	495.00
PLOT AREA ( AS PER SITE )	5328.18	495.00
<b>FSI AREA</b>		
PRO. GROUND FLOOR AREA	1593.00	148.00
TOTAL FSI AREA	1593.00	148.00

**JOINERY DETAILS:**

	DESCRIPTION	IN METER
MD	MAIN DOOR	1.00X2.13
D1	DOOR	0.91X2.13
D2	TOILET DOOR	0.76X2.13
O	OPENING	0.91X2.13
W	WINDOW	1.83X1.22
W1	WINDOW	1.83X0.91
W2	WINDOW	1.22X1.22
V	VENTILATOR	0.91X0.61

**COLOUR INDEX:**

PROPOSED BUILDING	<input type="checkbox"/>
EXISTING ROAD	<input type="checkbox"/>
BOUNDARY LINE	<input type="checkbox"/>
DEMOLITION	<input type="checkbox"/>

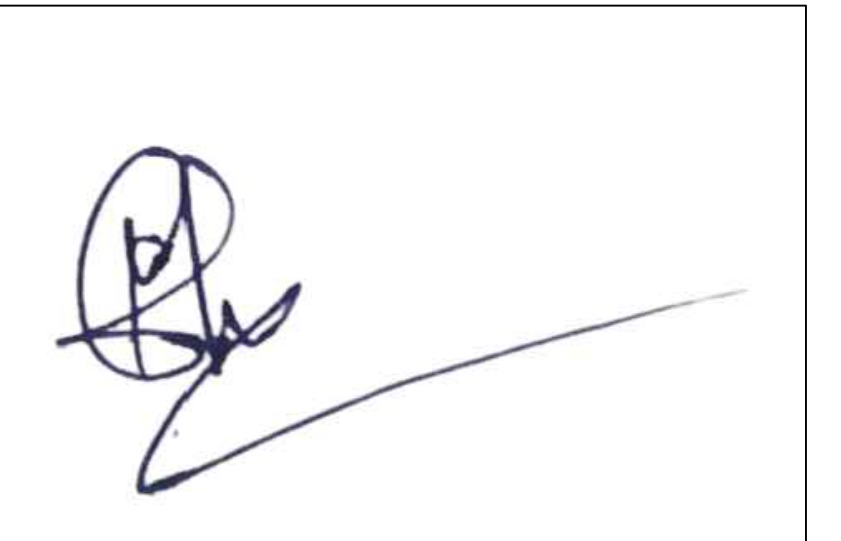

OWNER/ POWER AGENT  
OWNER/ POWER AGENT

S. Aranj  
Er.S.ARUNKUMAR,DCE.,  
DTCP Registered Engineer  
No.AYR /RE/GR.III/2024/003  
KANDHAN PLANNERS & CONSTRUCTION  
Sendurai Road, Ariyalur - 621 704.  
Cell : 76399 55729.

REGISTERED ENGINEER.