
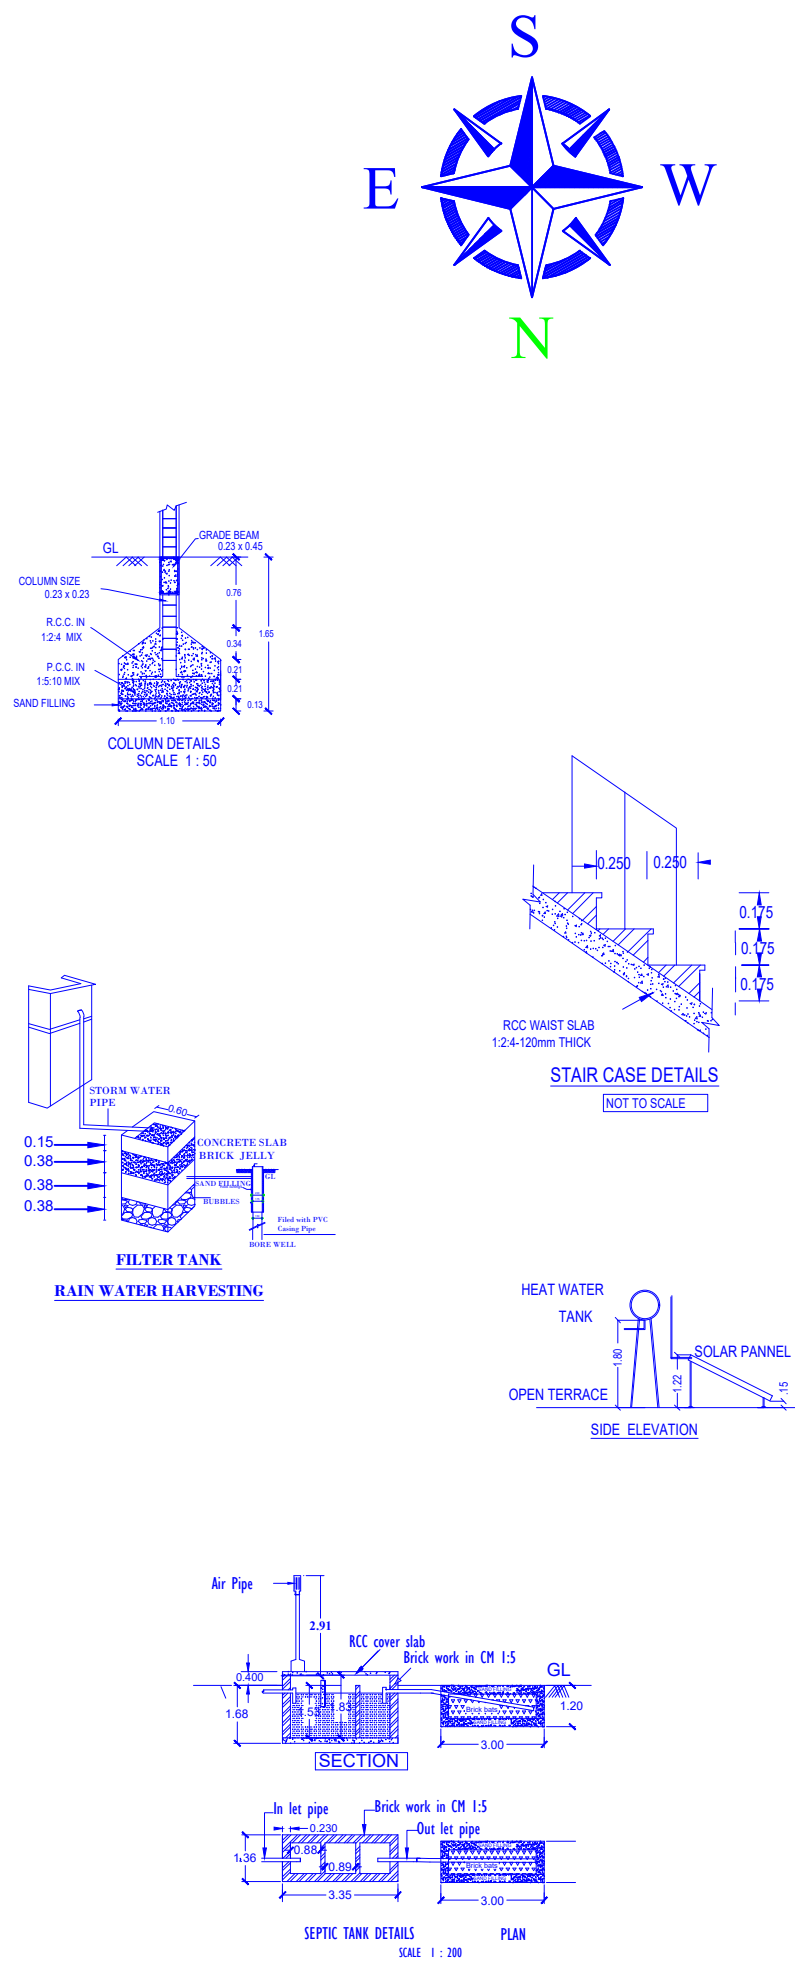
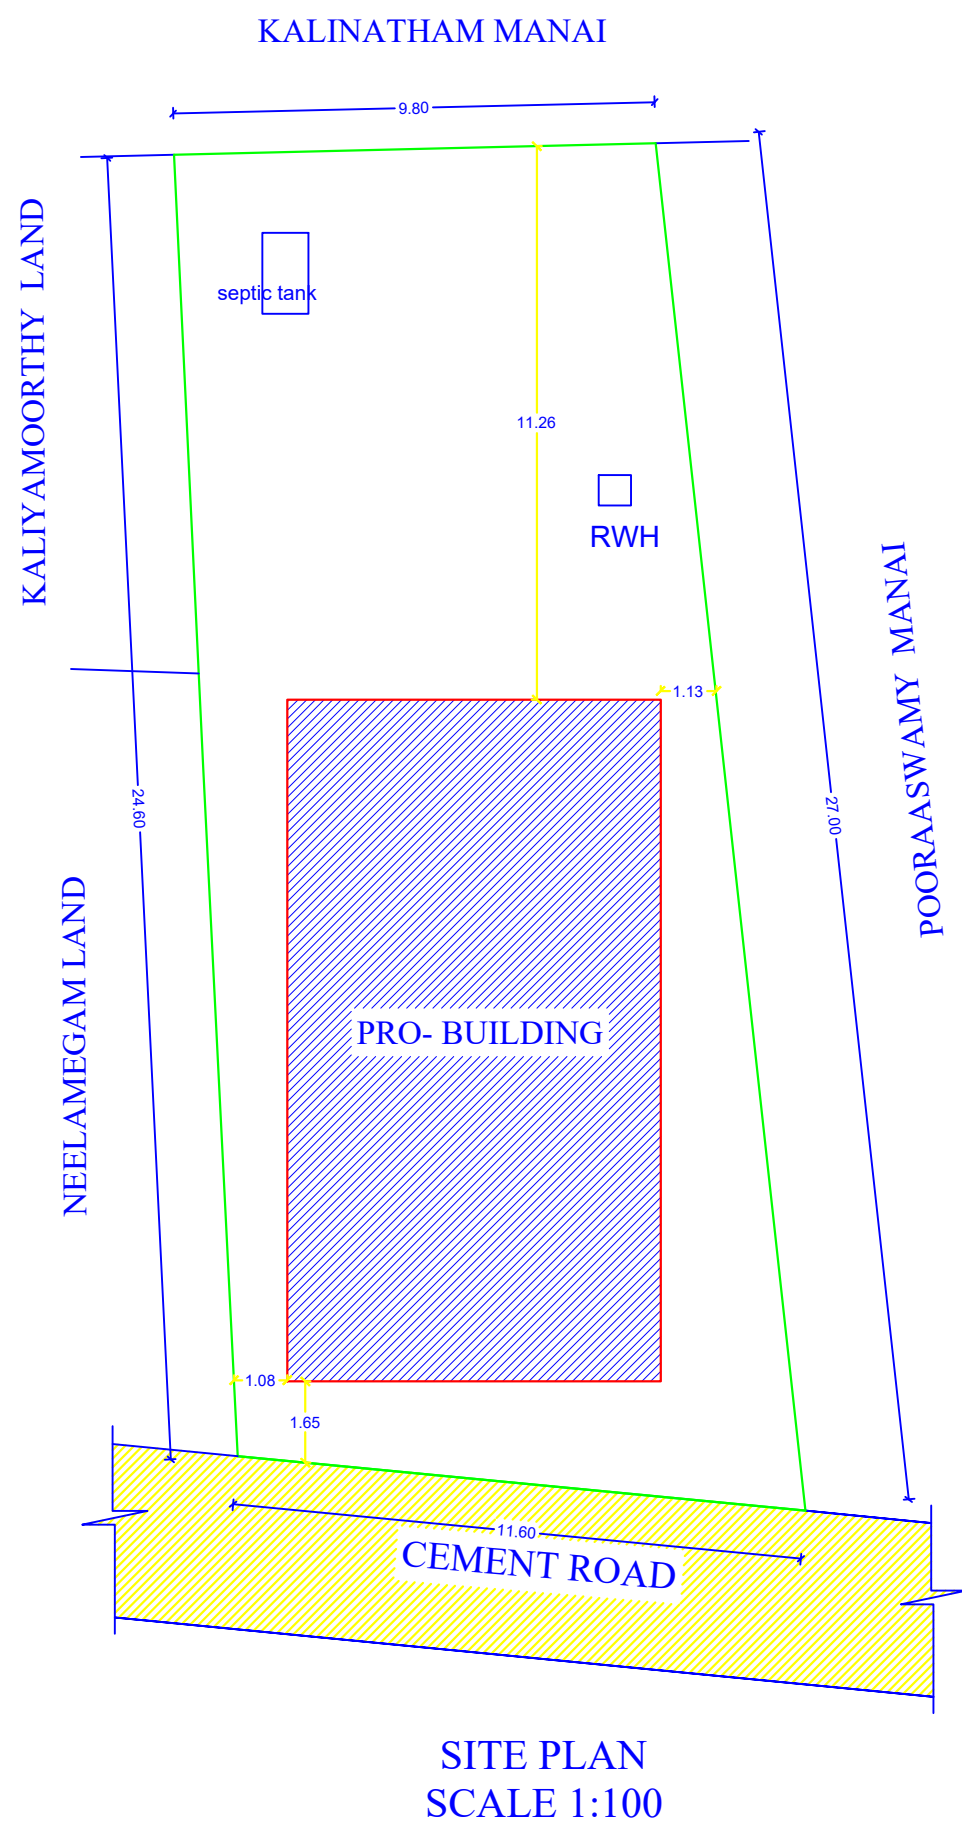
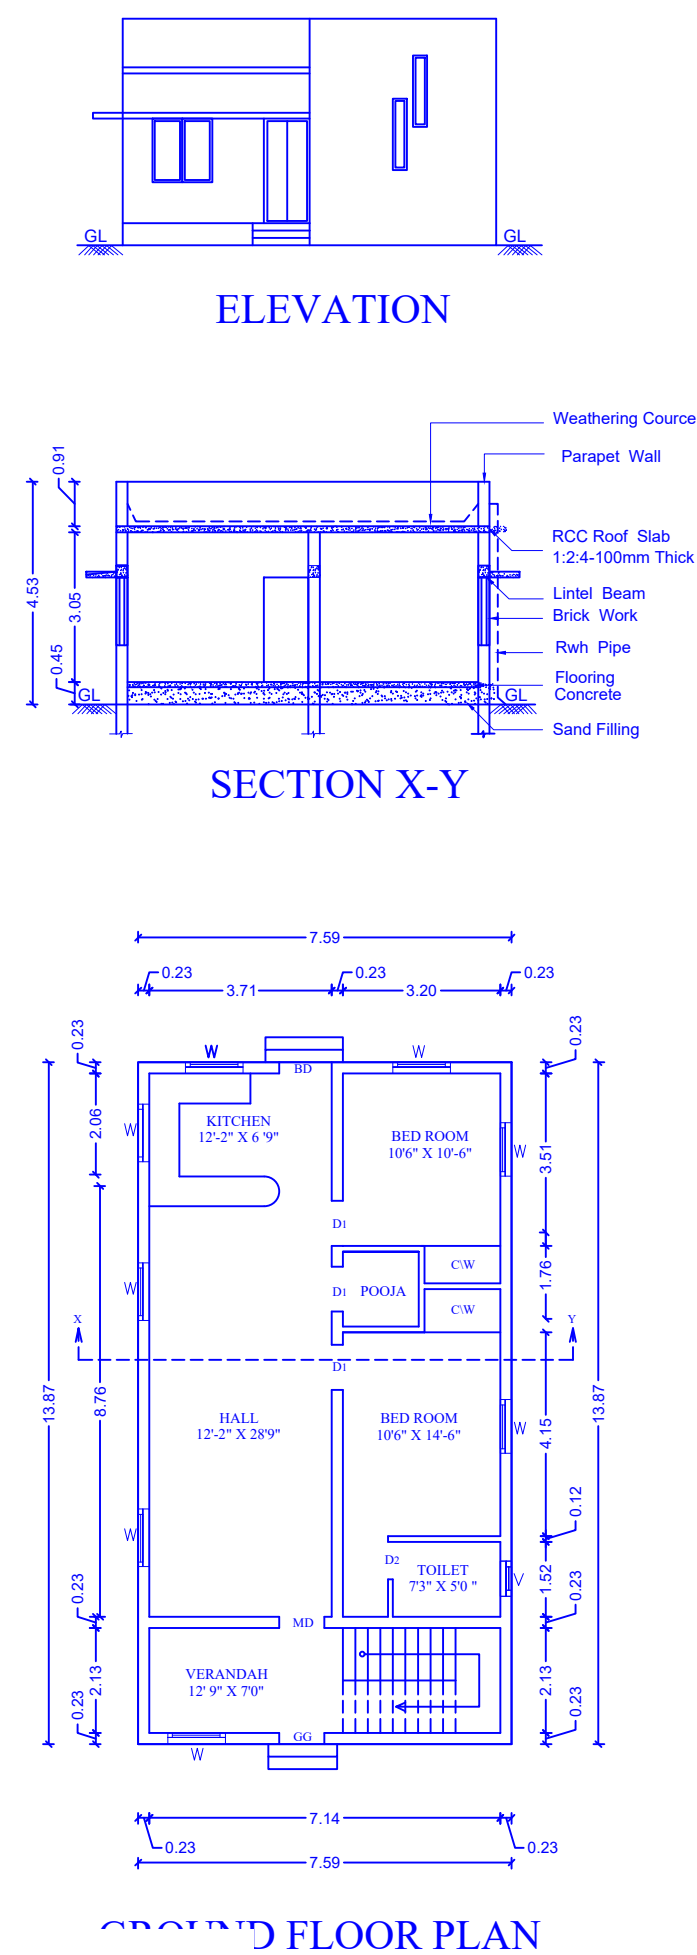


PLAN SHOWING THE PROPOSED CONSTRUCTION OF RCC ROOFED RESIDENTIAL GROUND FLOOR BUILDING IN OLD R.S.NO.230, NEW R.S.NO: 230 / 42, PATTA NO.439, UDAYANATHAM (EAST) , MADURA , KODALI VILLAGE & PANCHAYAT, UDAYAARPALAYAM TALUK, ARIYALUR DISTRICT.

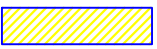

Reference	IN Meter
FWD FRECH W-DOOR	1.07 X 2.13
G.G GRILL GATE	1.07 X 2.13
D1 DOOR	1.00 X 2.13
D2 DOOR	0.76 X 2.13
W WINDOW	1.37 X 1.37
V VENTILATOR	0.91 X 0.61

AREA DETAILS	SQ M.	SQ.FT
AREA OF THE SITE	277.00	2981.60
GROUND FLOOR	105.32	1133.60
OPEN SPACE	171.68	1848.00

COLOUR INDEX :
ROAD  BUILDING 
BOUNDARY 

APPLICANT :

m. Shanmuga Priya

Mrs.M.SHANMUGAPRIYA
W/o.Mr.MOORTHY

ENGINEER:

Er. P. ANNADURAI, B.C.E.,
Consulting Civil Engineer, Licensed Surveyor,
A.P.A. CONSTRUCTION
49/6, Hanumar Koil East Street,
T. Palur - 612 904. Cell: 63824 64183

