

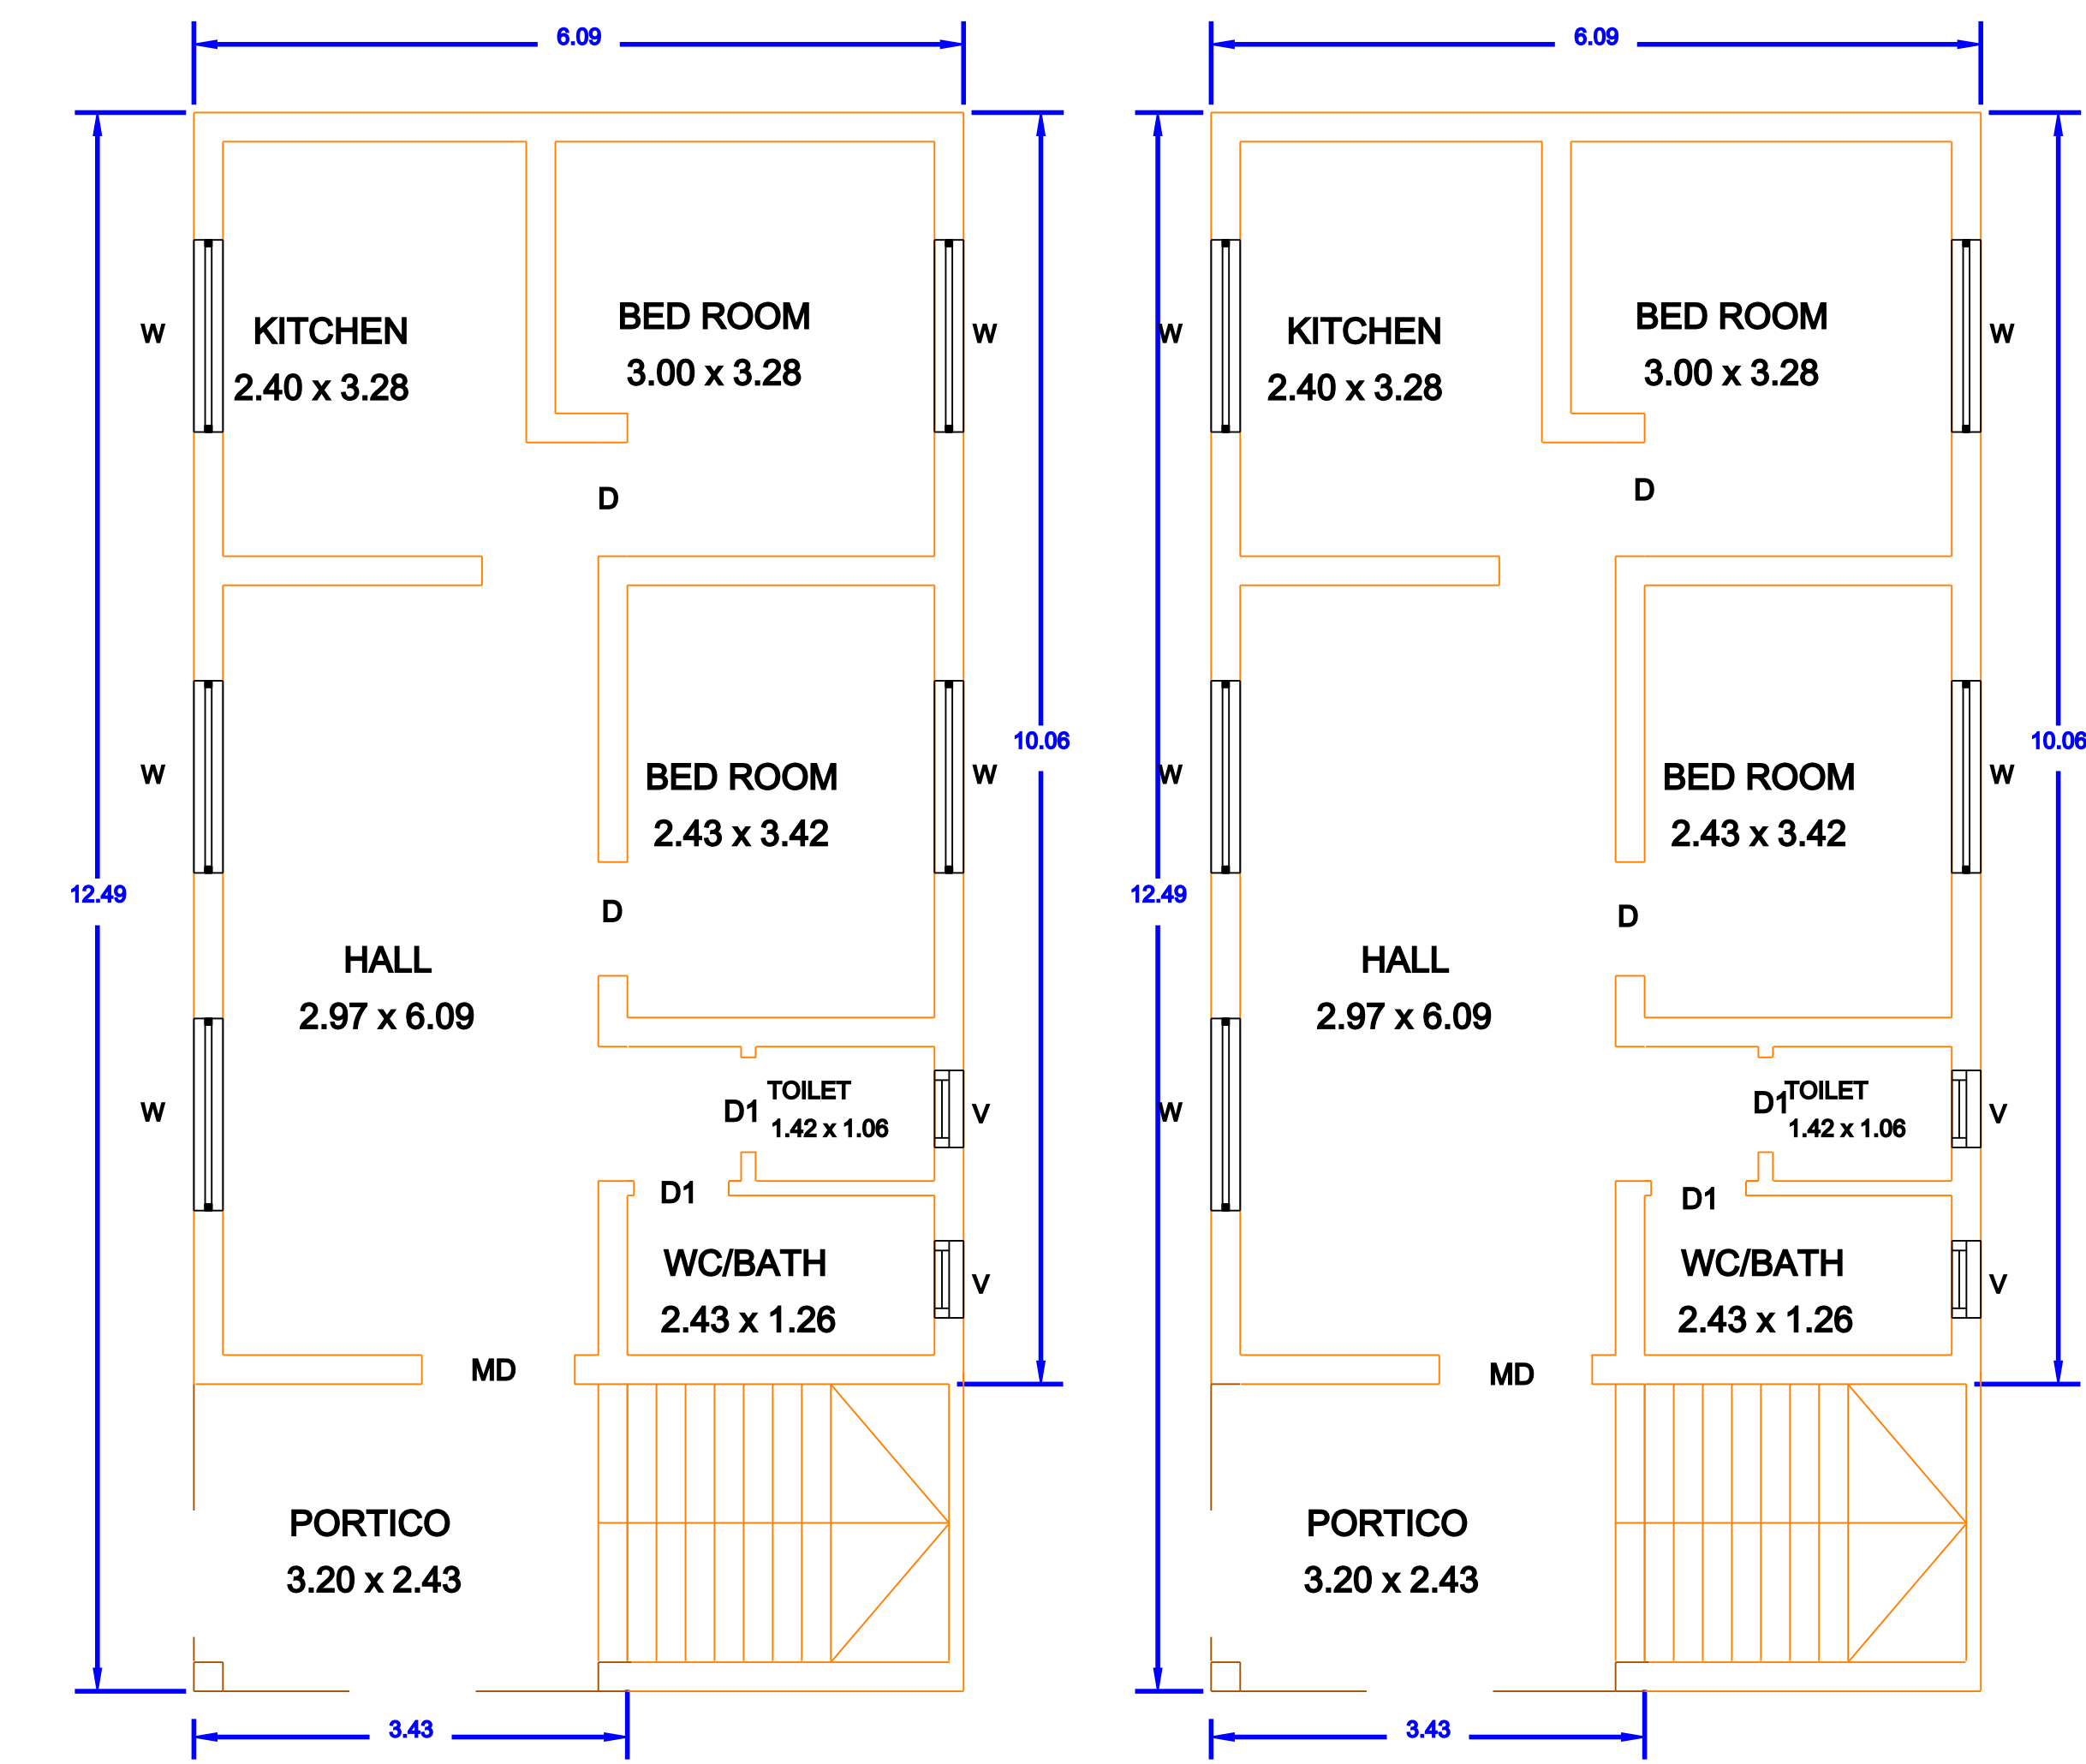
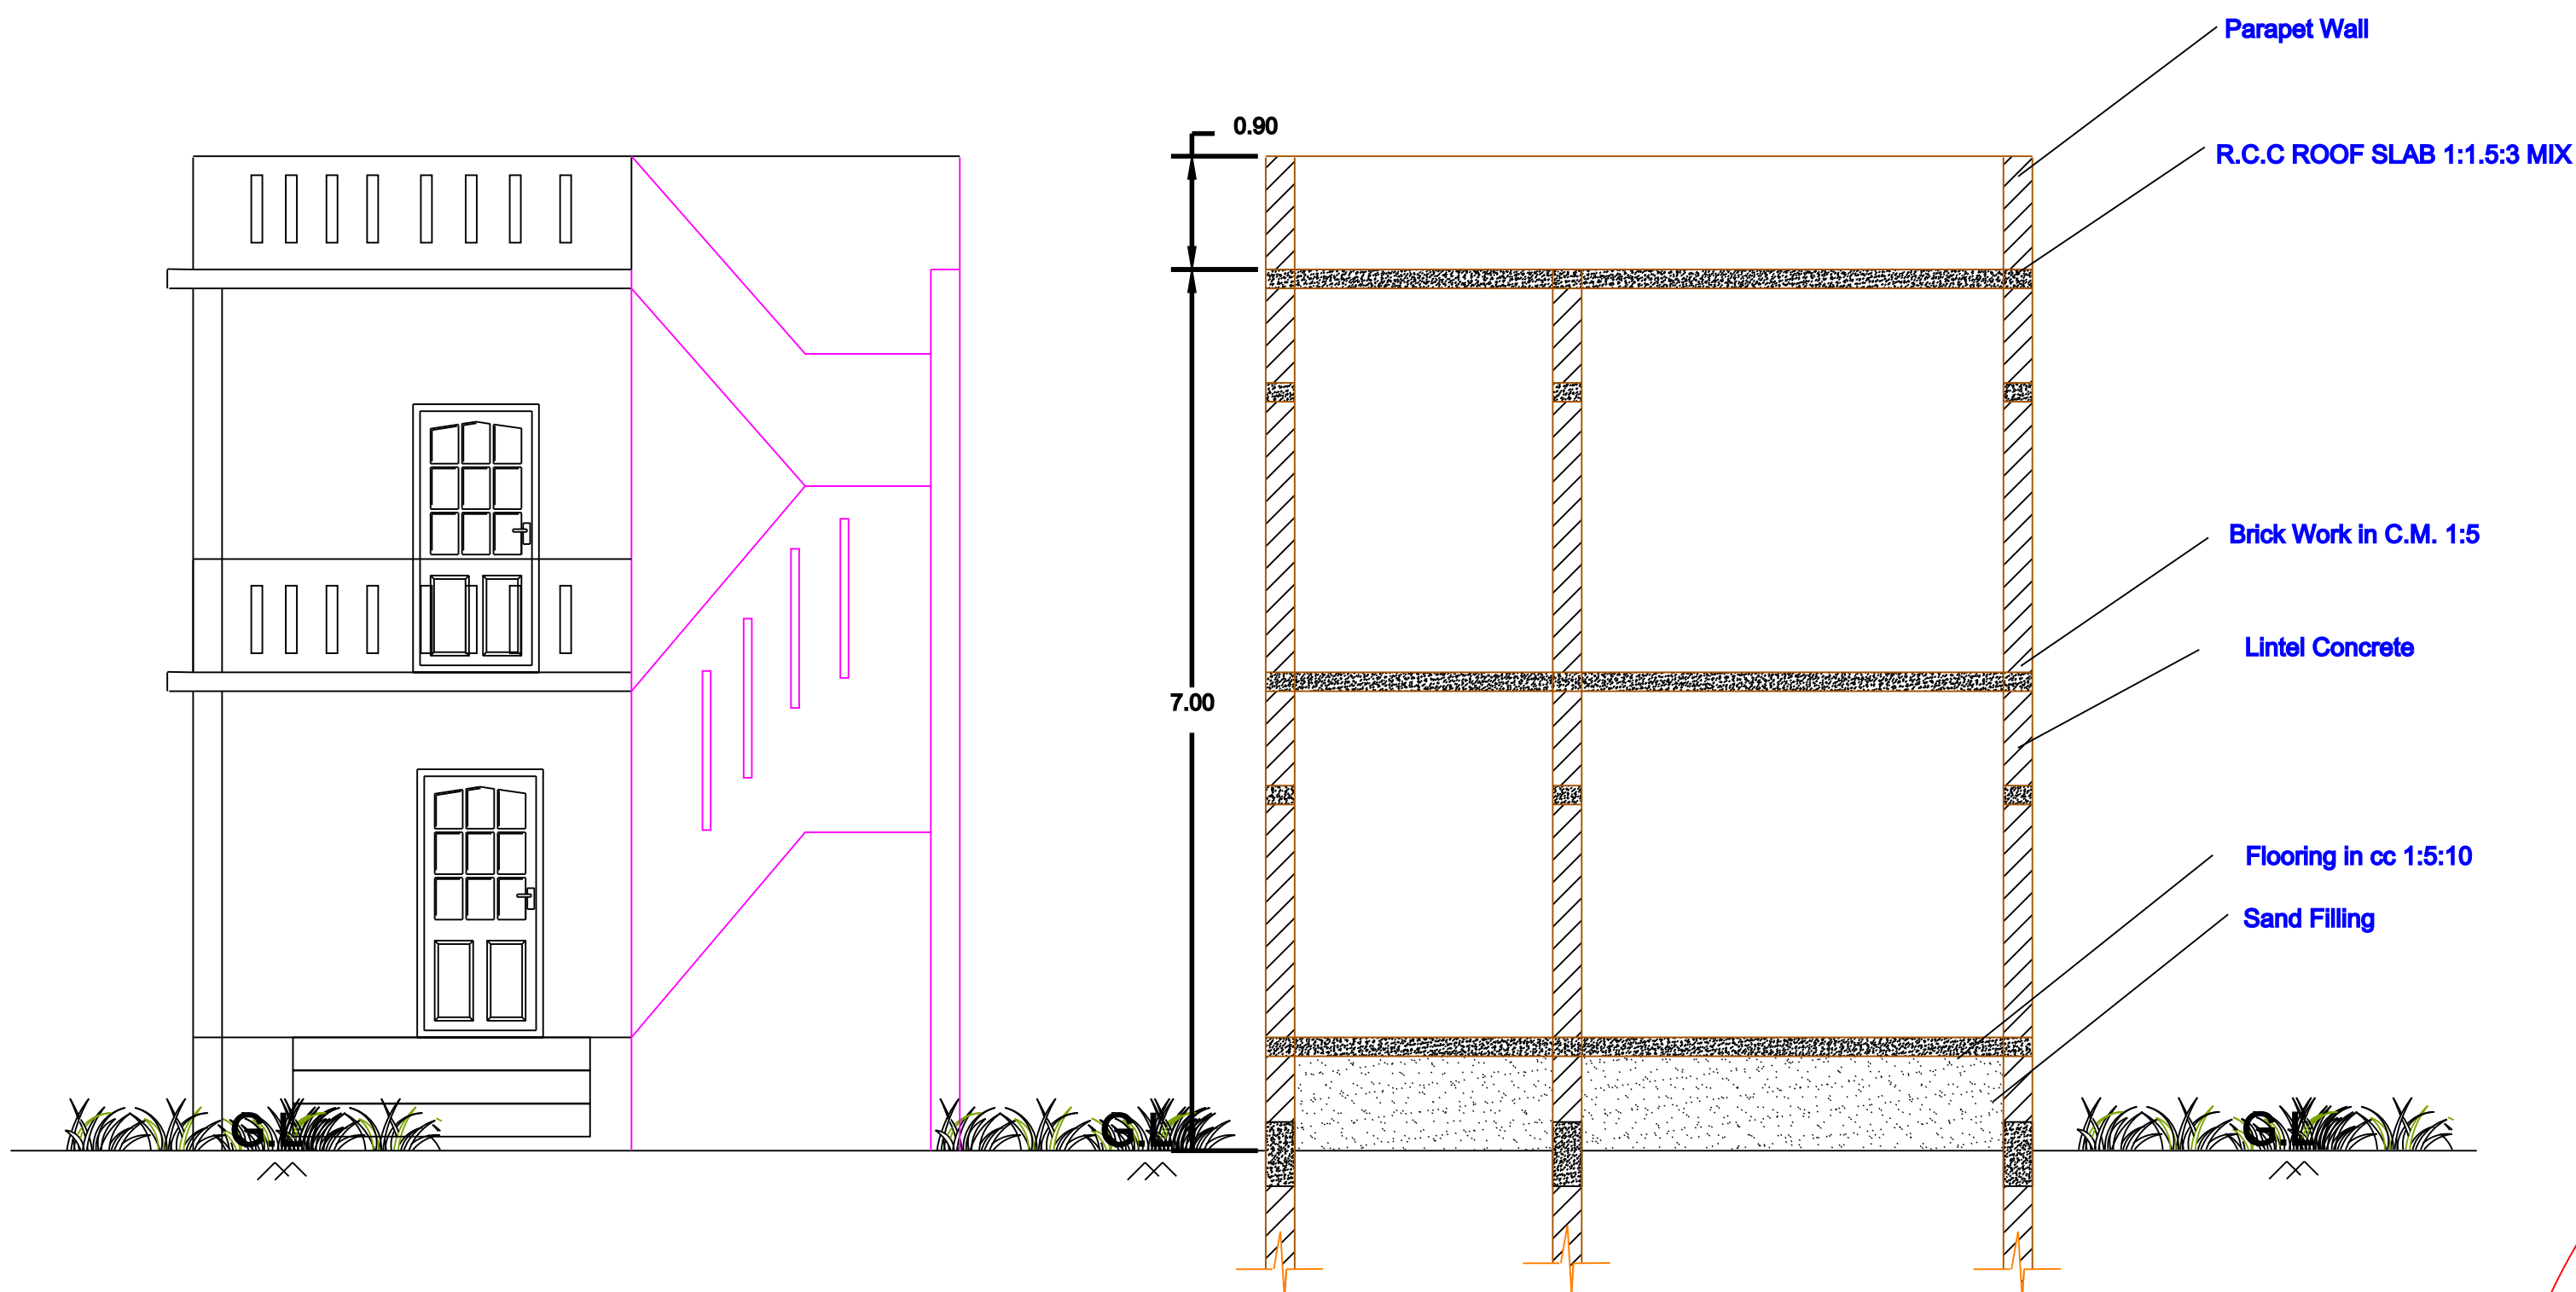


PLAN SHOWING THE EXISTING GROUND FLOOR AND PROPOSED FIRST FLOOR IN
R.C.C ROOF RESIDENTIAL BUILDING IN NATHAM PATTa SF.NO:164/5,PATTa NO.1121 AT
THIRUMANUR VILLAGE & PANCHAYAT,THIRUMANUR UNION,ARIYALUR TALUK & DISTRICT.

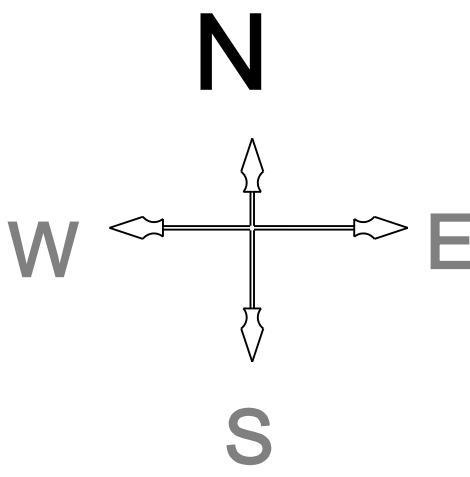


EXISTING G. F PLAN


PROPOSED F. F PLAN

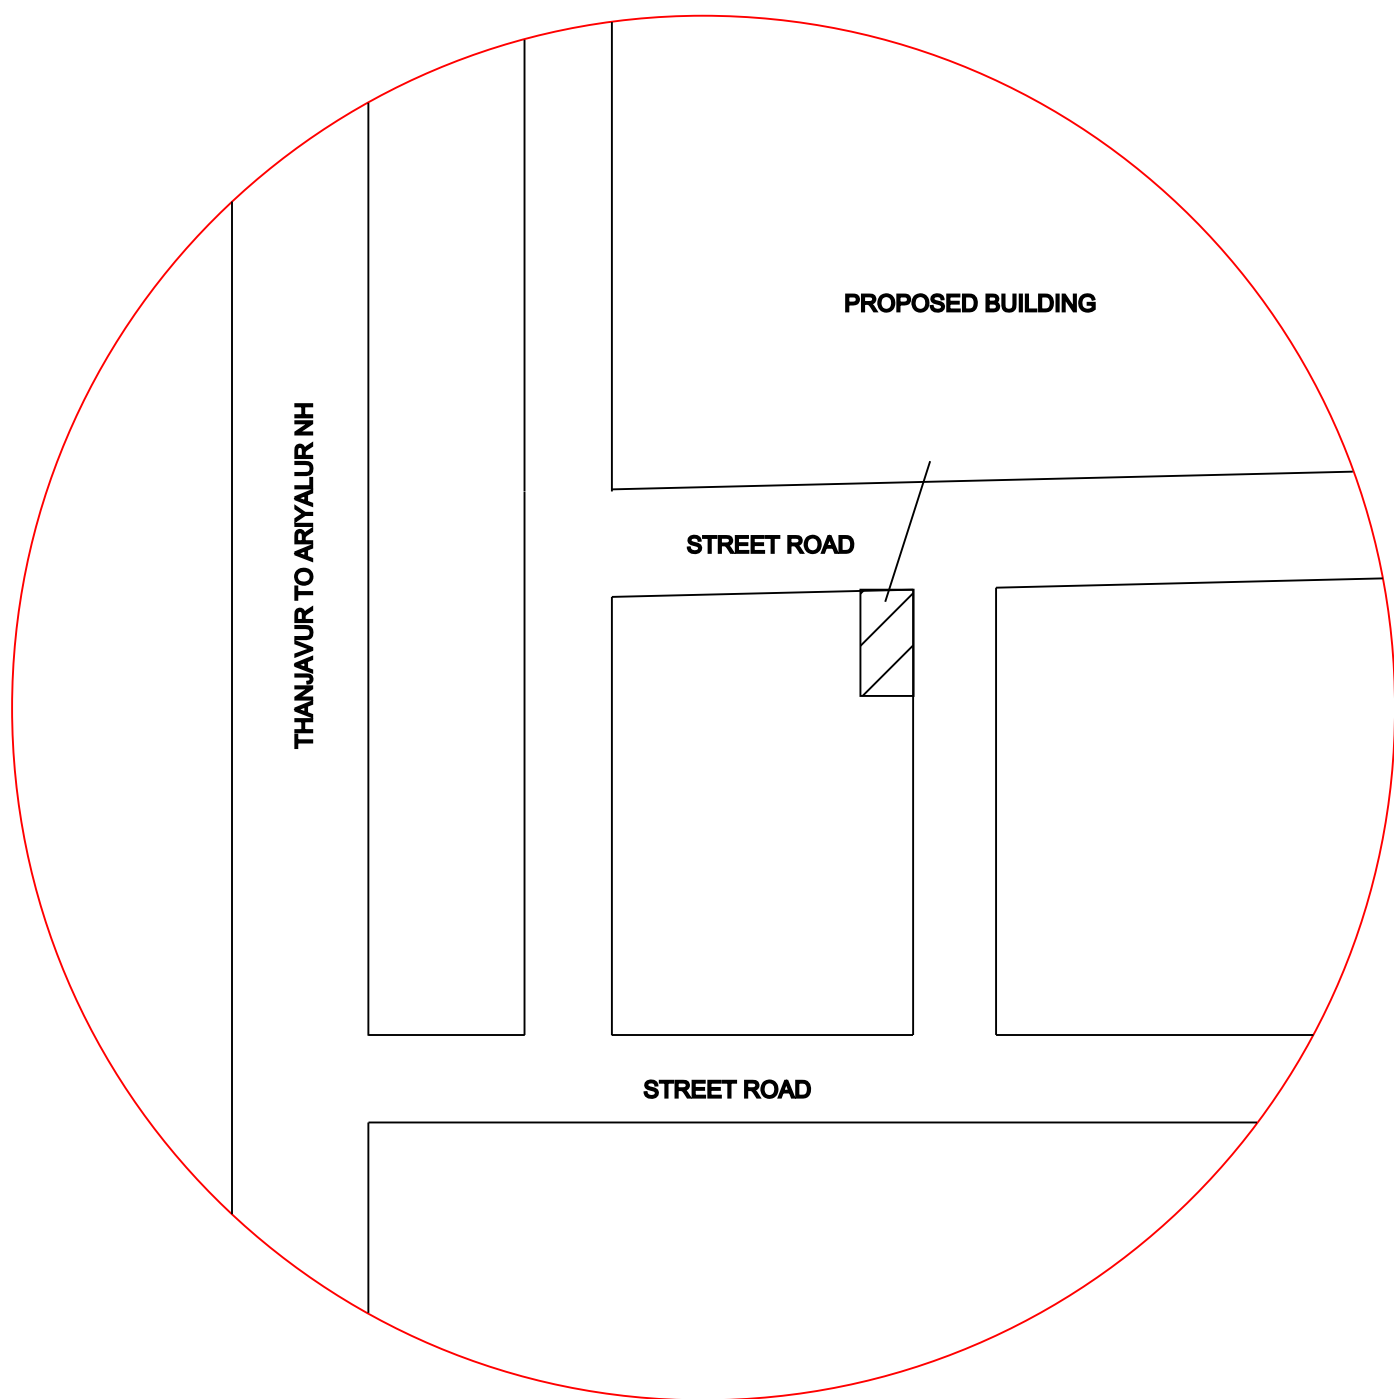


KEY PLAN (NON SCALE)

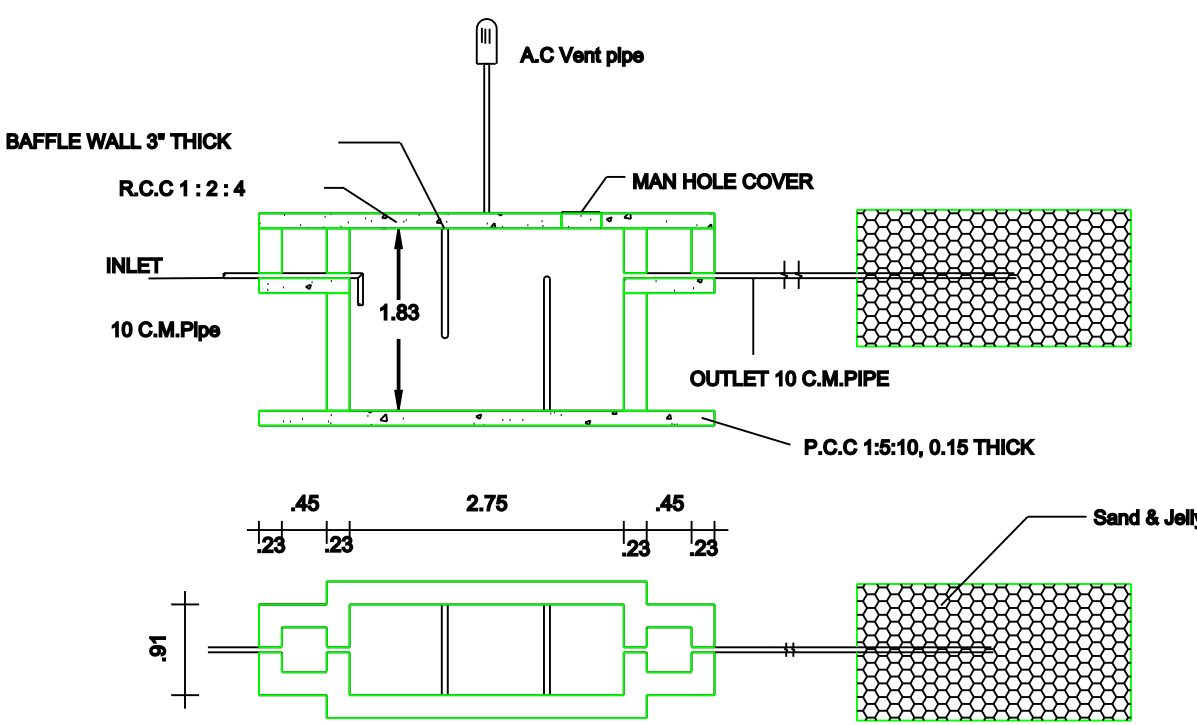


SEPTIC TANK AND TRENCH

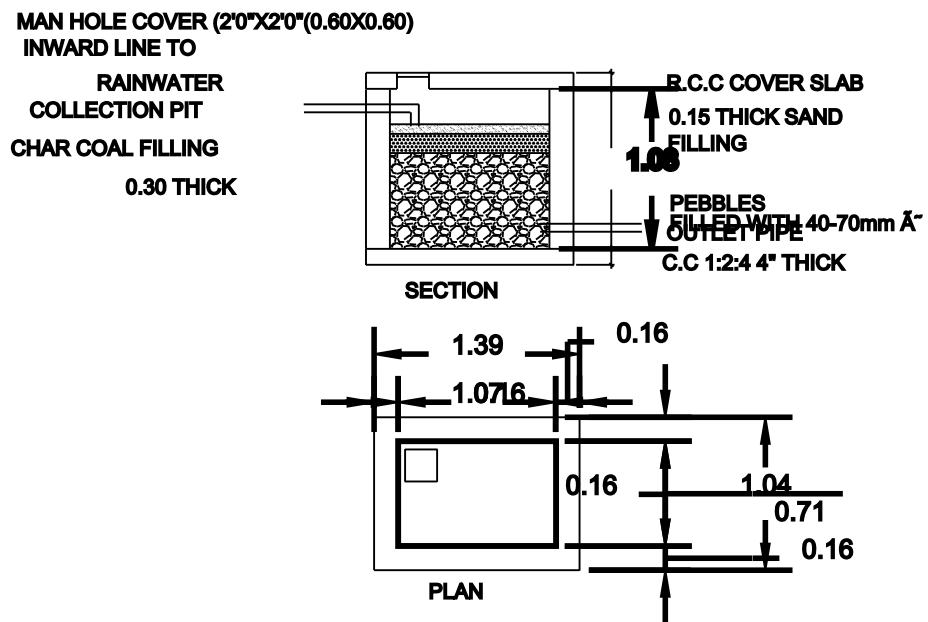


DETAILS OF COLLECTION SUMP FOR RAIN WATER HARVESTING OF ROOF TOP RAIN WATER

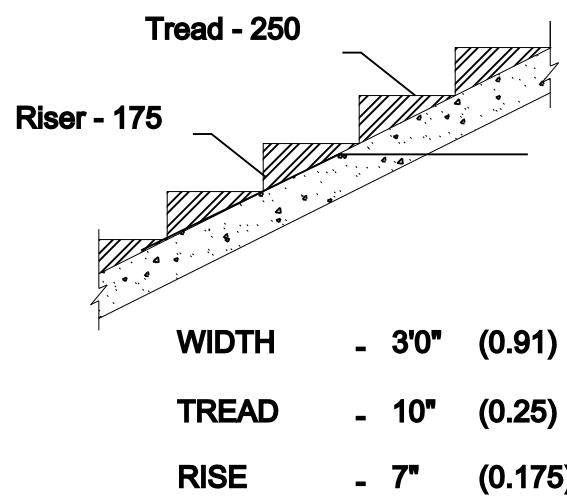

STAIR-CASE DETAILS
(NOT TO SCALE)

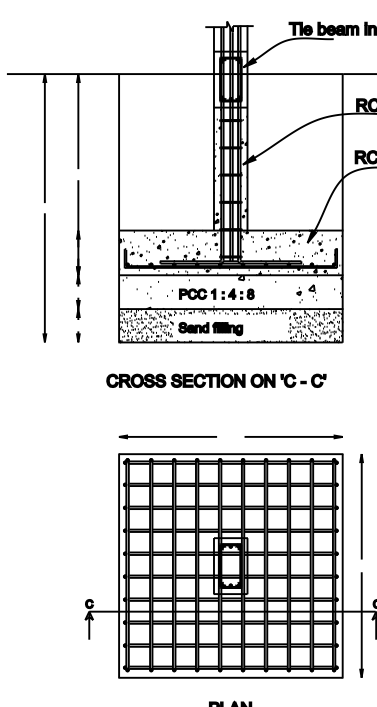

COLUMN FOUNDATION DETAILS

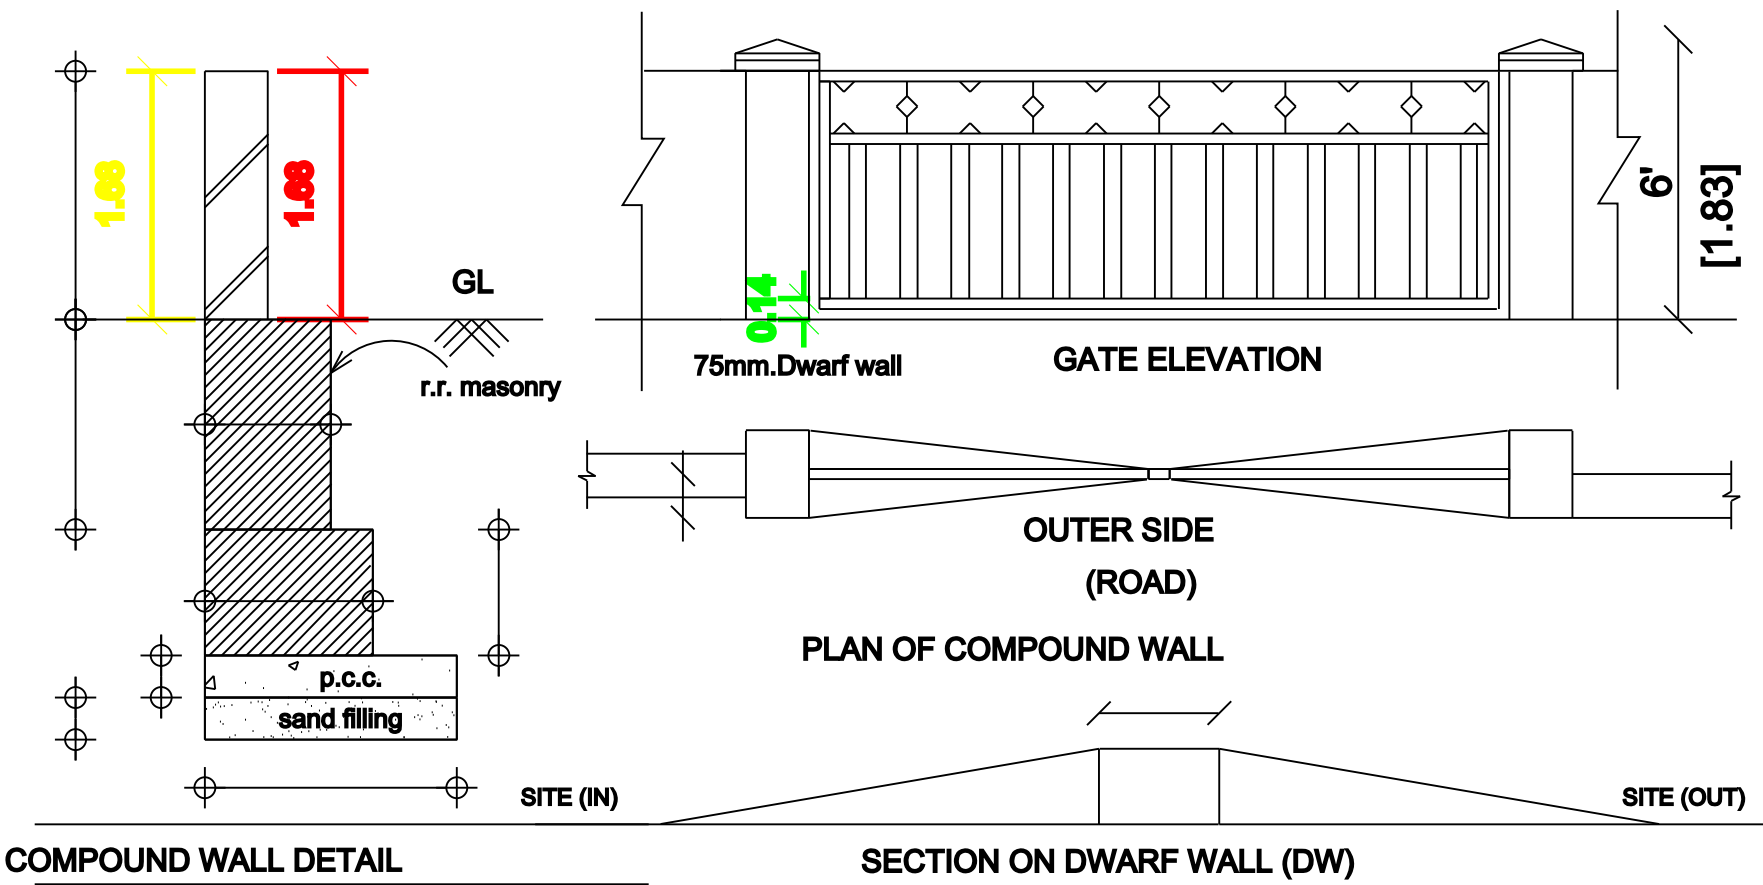


REFERENCE	FEET	METER
MD Main Door	4'0" x 7'0"	1.22 x 2.10
D Door	3'0" x 7'0"	0.91 x 2.10
D1 Door 1	2'6" x 7'0"	0.76 x 2.10
W Window	4'5" x 4'0"	1.40 x 1.22
V Ventilator	2'6" x 2'6"	0.76 x 0.76

AREA CALCULATION	SQ.FT	SQ.M
TOTAL SITE AREA	1269.68	118
EXISTING G.FLOOR AREA	748.89	69.60
PROPOSED F.FLOOR AREA	748.89	69.60
OPEN AREA	520.79	48.4

- NOTE:
- ALL DIMENSIONS ARE IN FEET & METER
 - SCALE FACTOR IN 1:100(for building plan,elevation, section), 1:200 (for site plan) and Not to scale (for key plan and other plans)
 - WASTE WATER USED FOR GARDENING PURPOSE
 - RAIN WATER HARVESTING PIT TO BE PROVIDED
 - U - SEPTIC TANK TO BE PROVIDED

COLOR INDEX:	
SITE BOUNDARY	
EXISTING ROAD	
PROPOSED BUILDING	

OWNER NAME :
Mr.P.JOTHIMURUGAN
S/O.PALANIYANDI

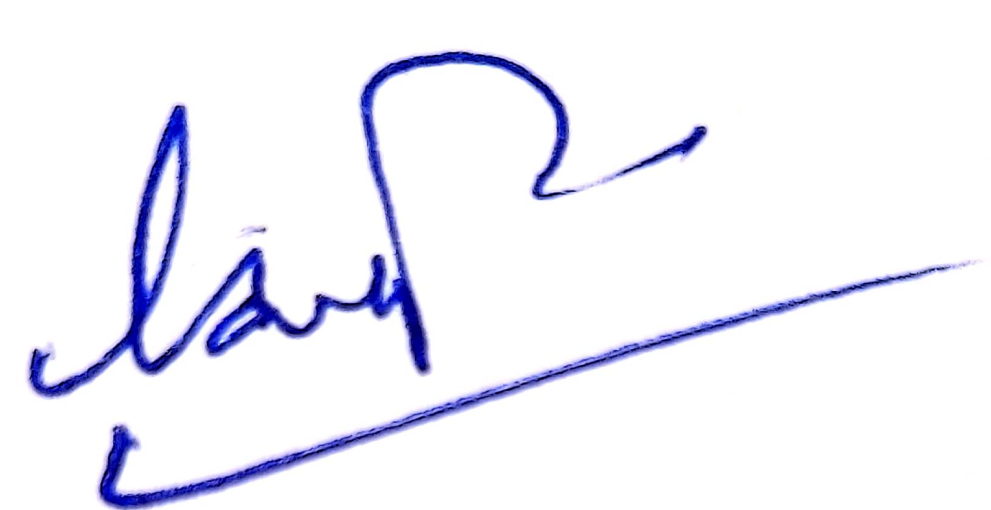
Signature

REGISTERED ENGINEER


Er.**P.ARULPRAKASH, B.E.(CIVIL)**
Register Engineer, Reg.No.090/LS/2022/00001
PP CONSTRUCTION, ARIYALUR
Cell: 8098314176
E-mail: prakasharchitech@gmail.com

APPROVAL AUTHORITY

