


PLAN SHOWING THE PROPOSED CONSTRUCTION OF RCC ROOFED RESIDENTIAL GROUND FLOOR BUILDING IN NEW R.S.NO: 50 / 4 , PATTA NO.89, ERUGAIYUR VILLAGE & PANCHAYAT , UDAYAARPALAYAM TALUK, ARIYALUR DISTRICT.

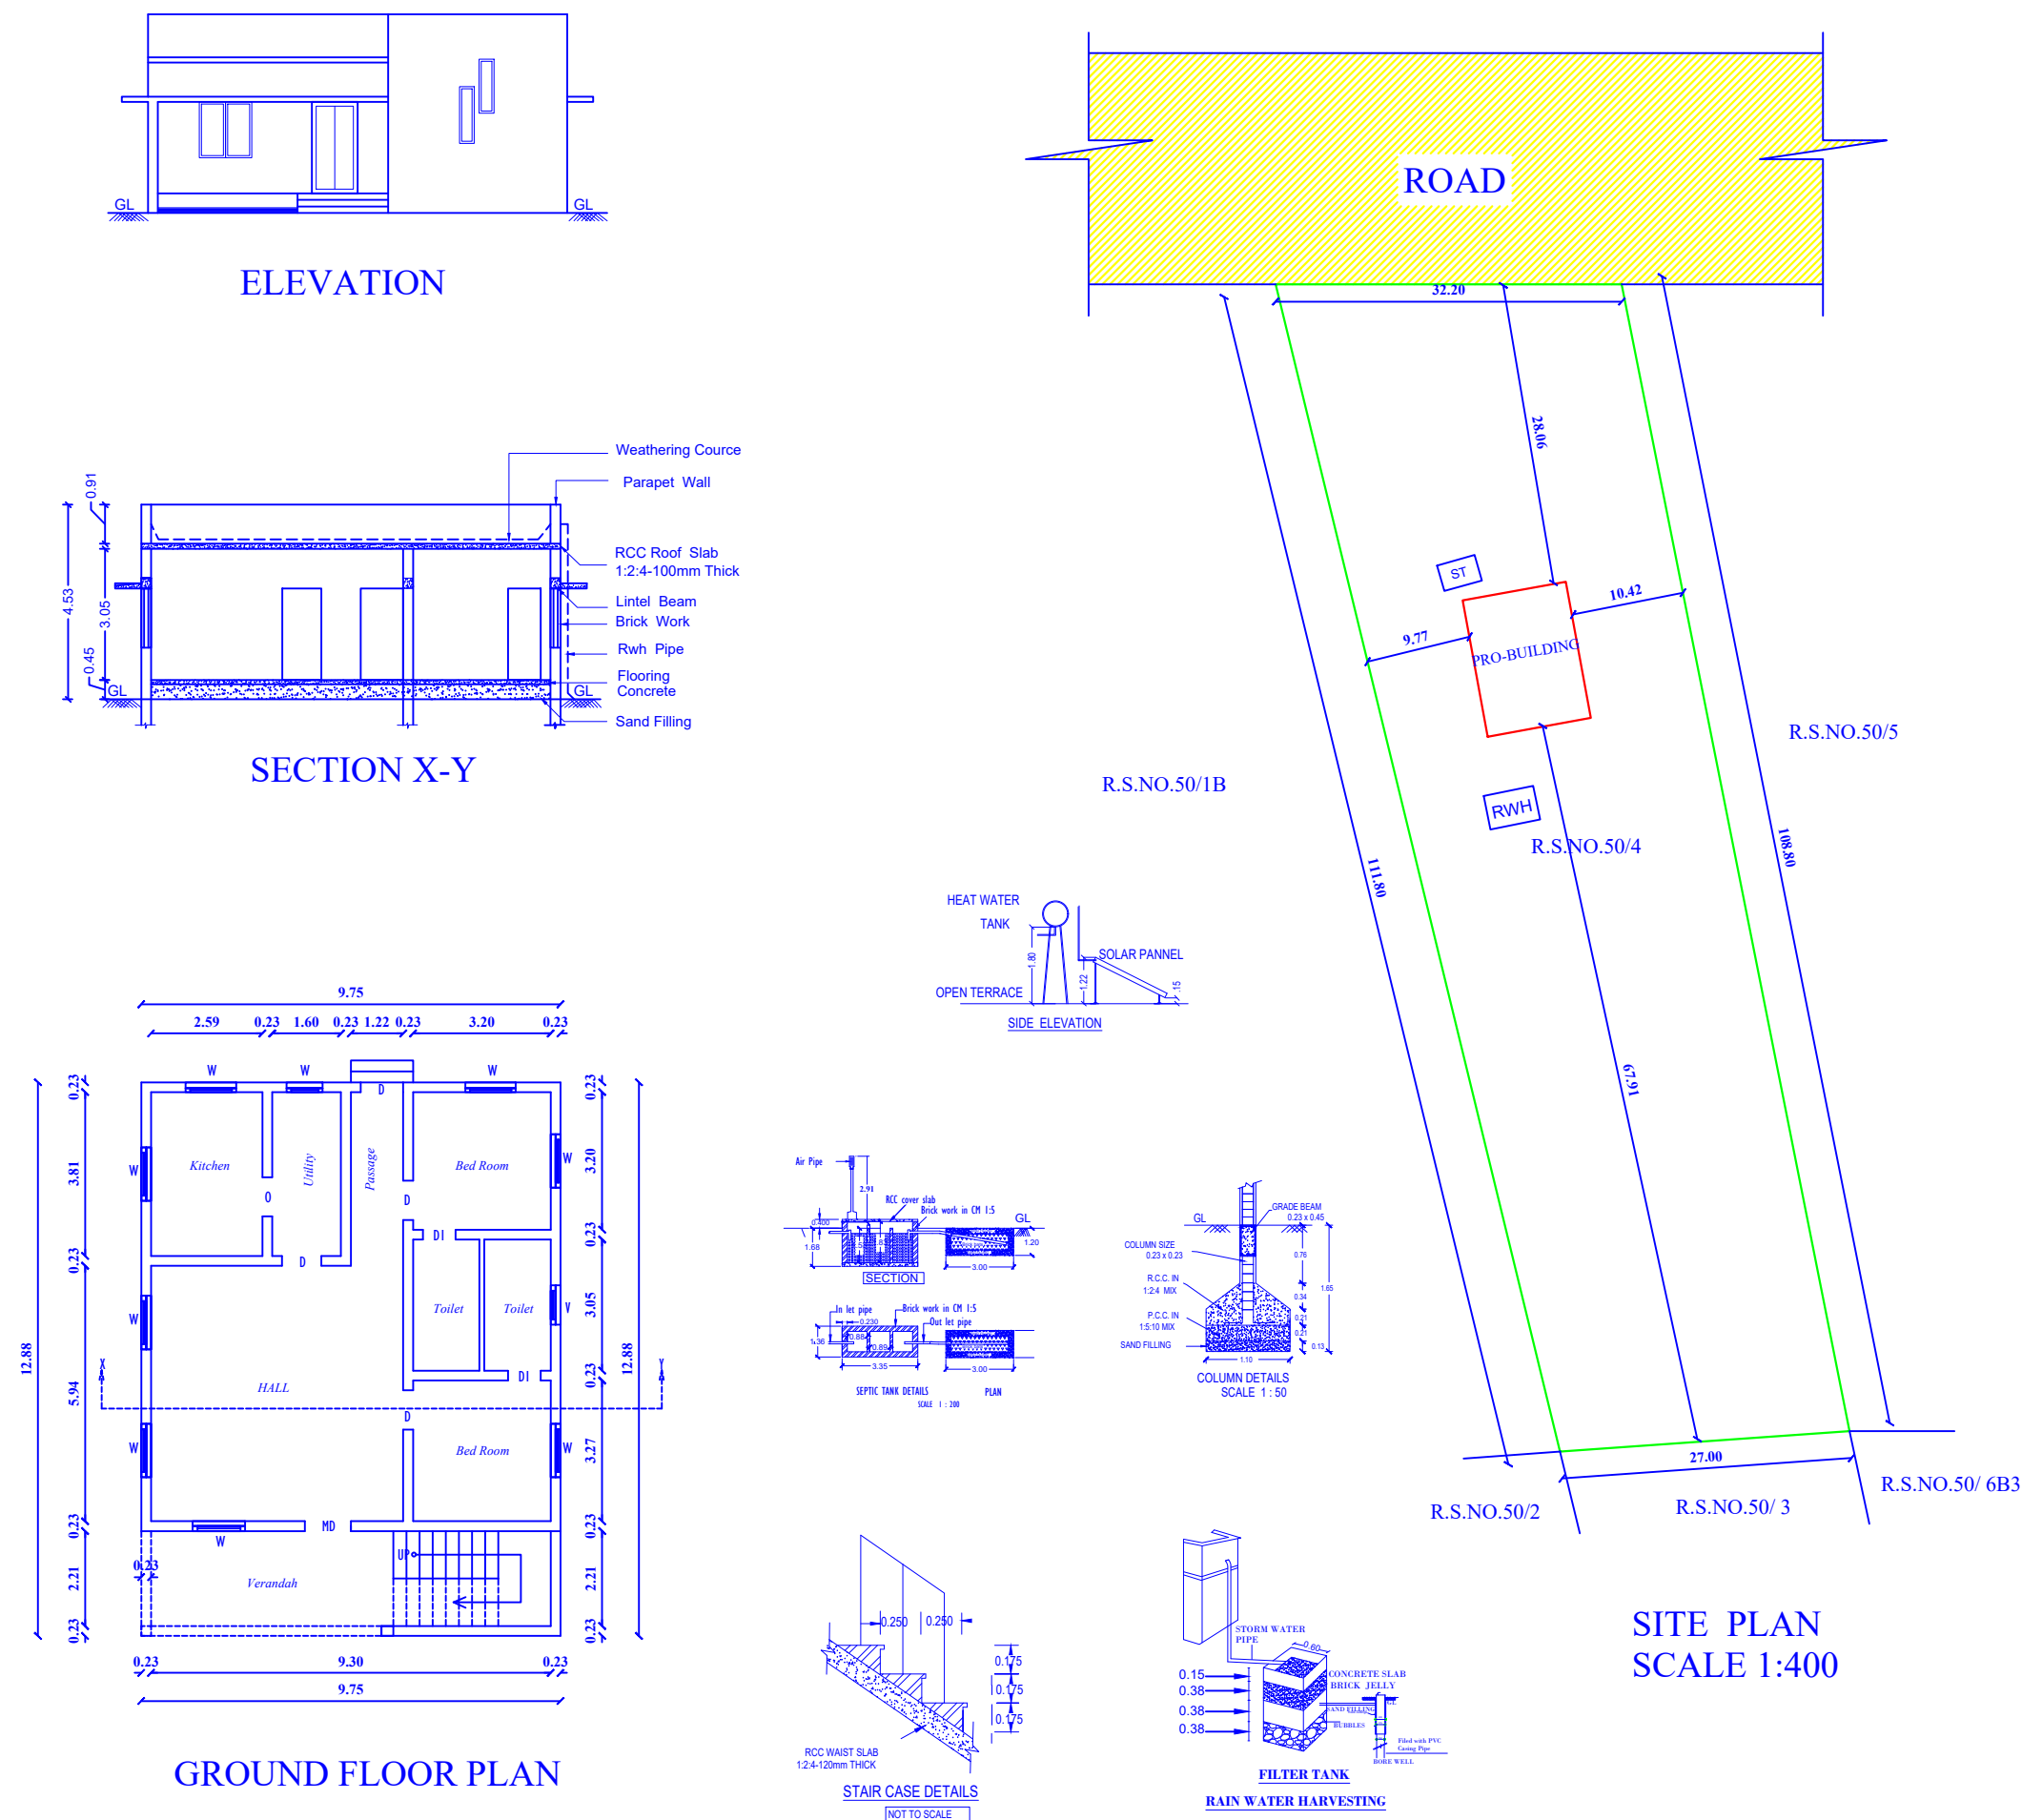

Reference		IN Meter
FWD	FRECH W-DOOR	1.07 X 2.13
G.G	GRILL GATE	1.07 X 2.13
D1	DOOR	1.00 X 2.13
D2	DOOR	0.76 X 2.13
W	WINDOW	1.37 X 1.37
V	VENTILATOR	0.91 X 0.61
AREA DETAILS		SQ M. SQ.FT
AREA OF THE SITE		3300.00 35521.00
GROUND FLOOR		125.60 1352.00
OPEN SPACE		3174.40 34169.00

COLOUR INDEX :

ROAD BUILDING BOUNDARY

APPLICANT :



Mr.A.GABRIEL
S/o.Mr.AROCKIASAMY

ENGINEER:

Er. P. ANNADURAI, D.C.E.,
Consulting Civil Engineer, Licensed Surveyor,
A.P.A. CONSTRUCTION
49/6, Hanumar Koil East Street,
T. Palur - 612 904. Cell: 63824 64183



USE :