

OWNER:

[Signature]

ENGINEER:

[Signature]
Er. R. KARTHIK, B.Tech.,
Ariyalur Municipality
Register Engineer, Reg.No.090/L/S/2021/00003
48A, A1 College Road, BSNL Office Opposite,
Ariyalur - 621 713. Cell: 99436 07707

REFERENCE :

MAIN DOOR	MD	1.20X2.10
C.W. DOOR	D1	1.00X2.10
C.W DOOR	D2	0.80X2.10
C.W. WINDOW	W	1.20X1.52
C.W. VENTILATOR	V	0.90X0.60

AREA STATEMENT: RESIDENTIAL

EXISTING BUILDING FLOOR-GROUND

PLINTH AREA : 73.46 SQ.M / 790.72 SQ.FT
CARPET AREA : 51.42 SQ.M / 553.48 SQ.FT
PLOT AREA : 308.00 SQ.M / 3315.28 SQ.FT
OPEN AREA : 234.54 SQ.M / 2524.57 SQ.FT
PROPOSED BUILDING FIRST FLOOR

PLINTH AREA : 64.09 SQ.M / 689.56 SQ.FT
CARPET AREA : 41.71 SQ.M / 448.96 SQ.FT
PROPOSED BUILDING SECOND FLOOR
PLINTH AREA : 28.57 SQ.M / 307.52 SQ.FT
CARPET AREA : 10.58 SQ.M / 113.88 SQ.FT

APPROVED BY:

PLAN SHOWING THE PROPOSED CONSTRUCTION OF A FIRST FLOOR, SECOND FLOOR RESIDENTIAL BUILDING AND EXISTING GROUND FLOOR RESIDENTIAL BUILDING SF.NO:62/3C2, 62/3F2,
PATTA.NO : 3635, AT SRIPURANTHAN (NORTH), PUTHUPALAYAM VILLAGE, SRIPURANTHAN PANCHAYATH, UDAYARPALAYAM TALUK, ARIYALUR DISTRICT.


OWNER NAME : THIRU : N.AZHAGESAN

S/O, THIRU: NATARAJAN.


SITE PLAN 1:100 SCALE





FRONT ELEVATION

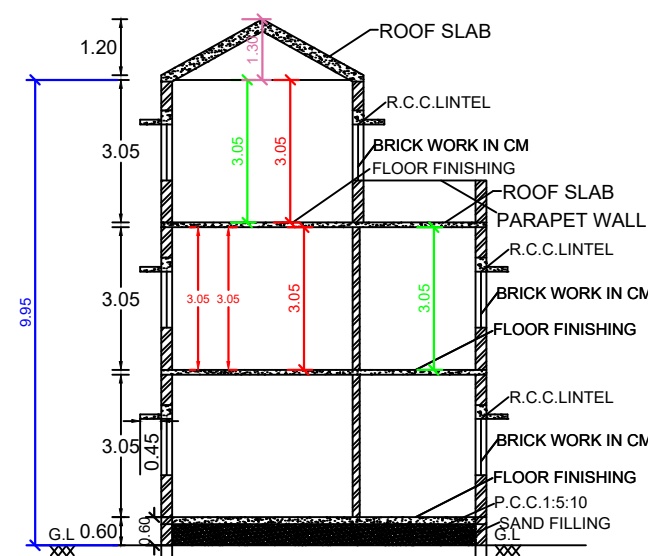


SECTION ON SS

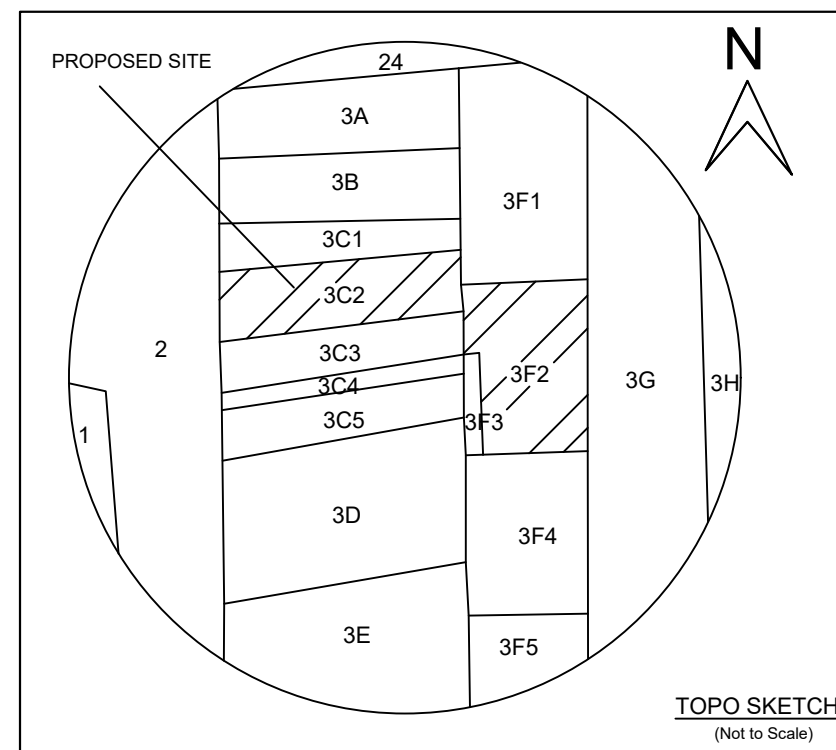


TOPO SKETCH
(Not to Scale)

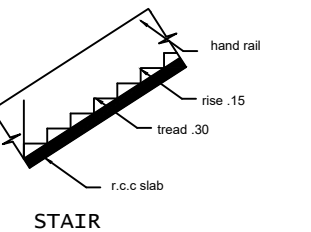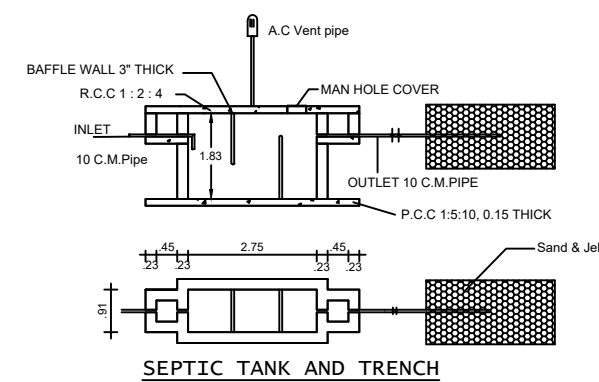


STAIR

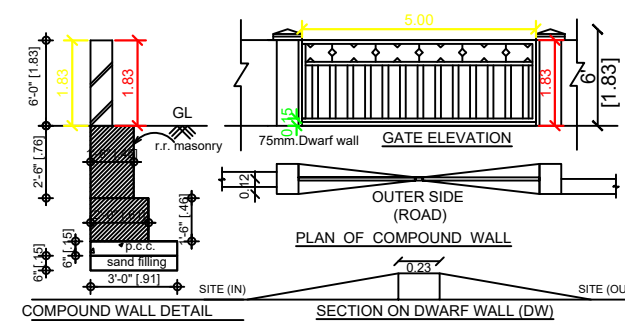


COMPOUND WALL DETAIL

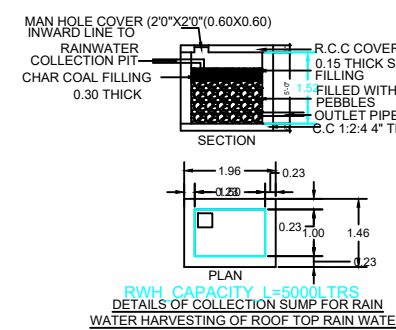


DETAILS OF COLLECTION SUMP FOR RAIN
WATER HARVESTING OF ROOF TOP RAIN WATER

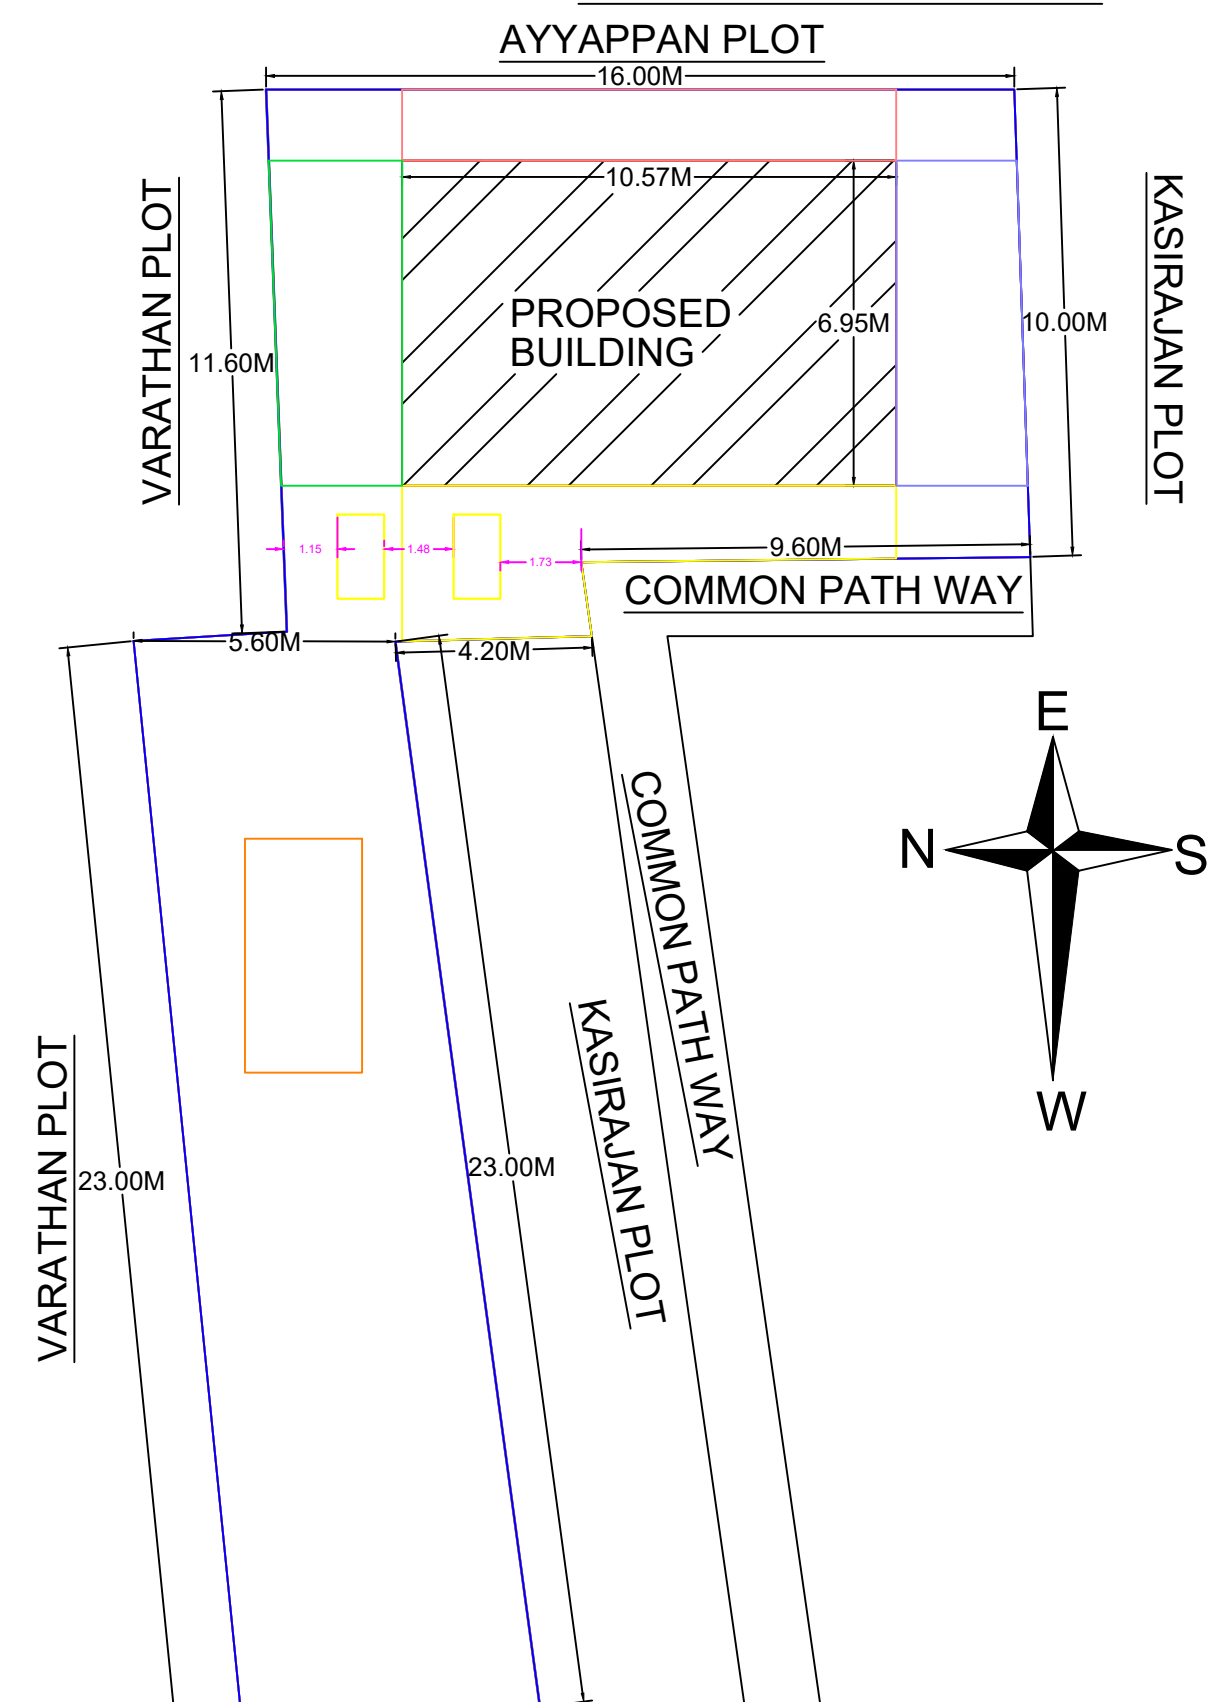


PUTHUPALAYAM VILLAGE ROAD

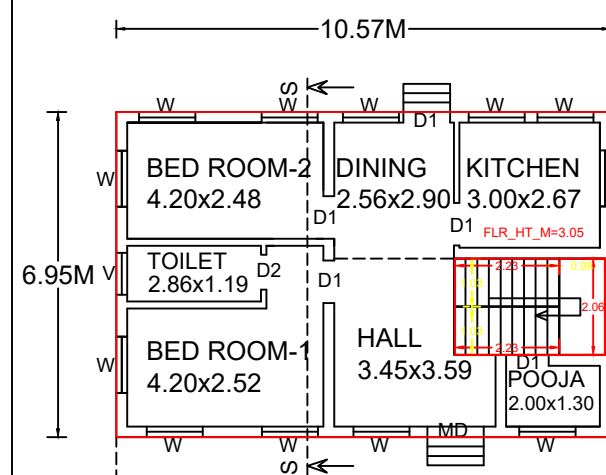


GROUND FLOOR PLAN

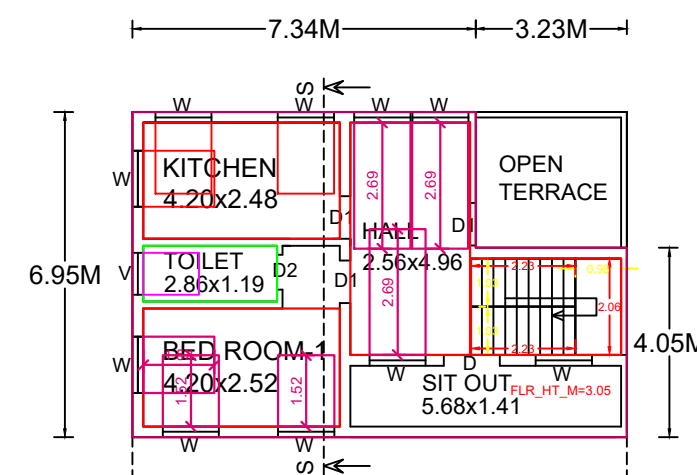

FIRST FLOOR PLAN

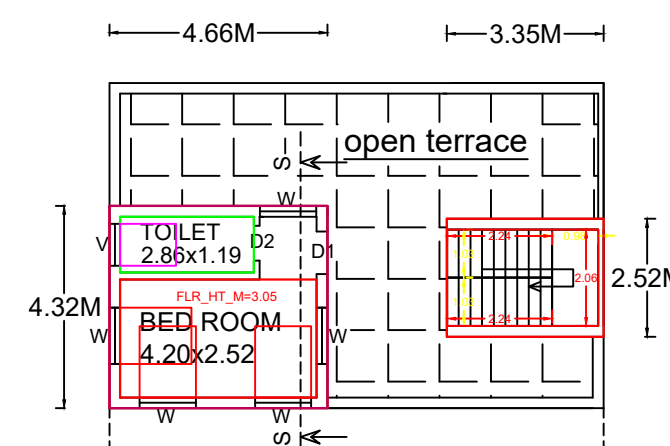

SECOND FLOOR PLAN

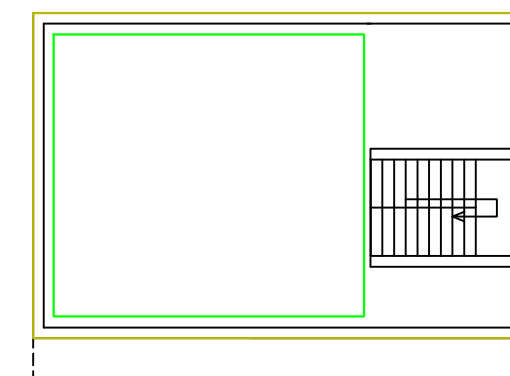

TERRACE FLOOR PLAN

