
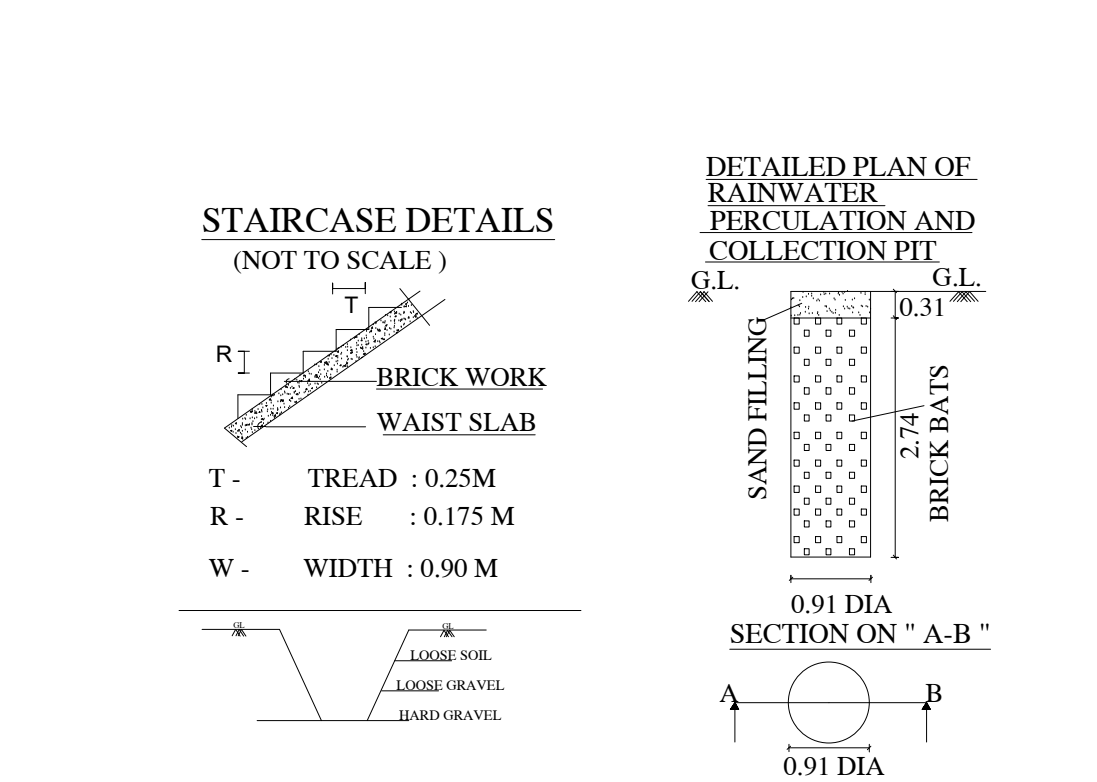
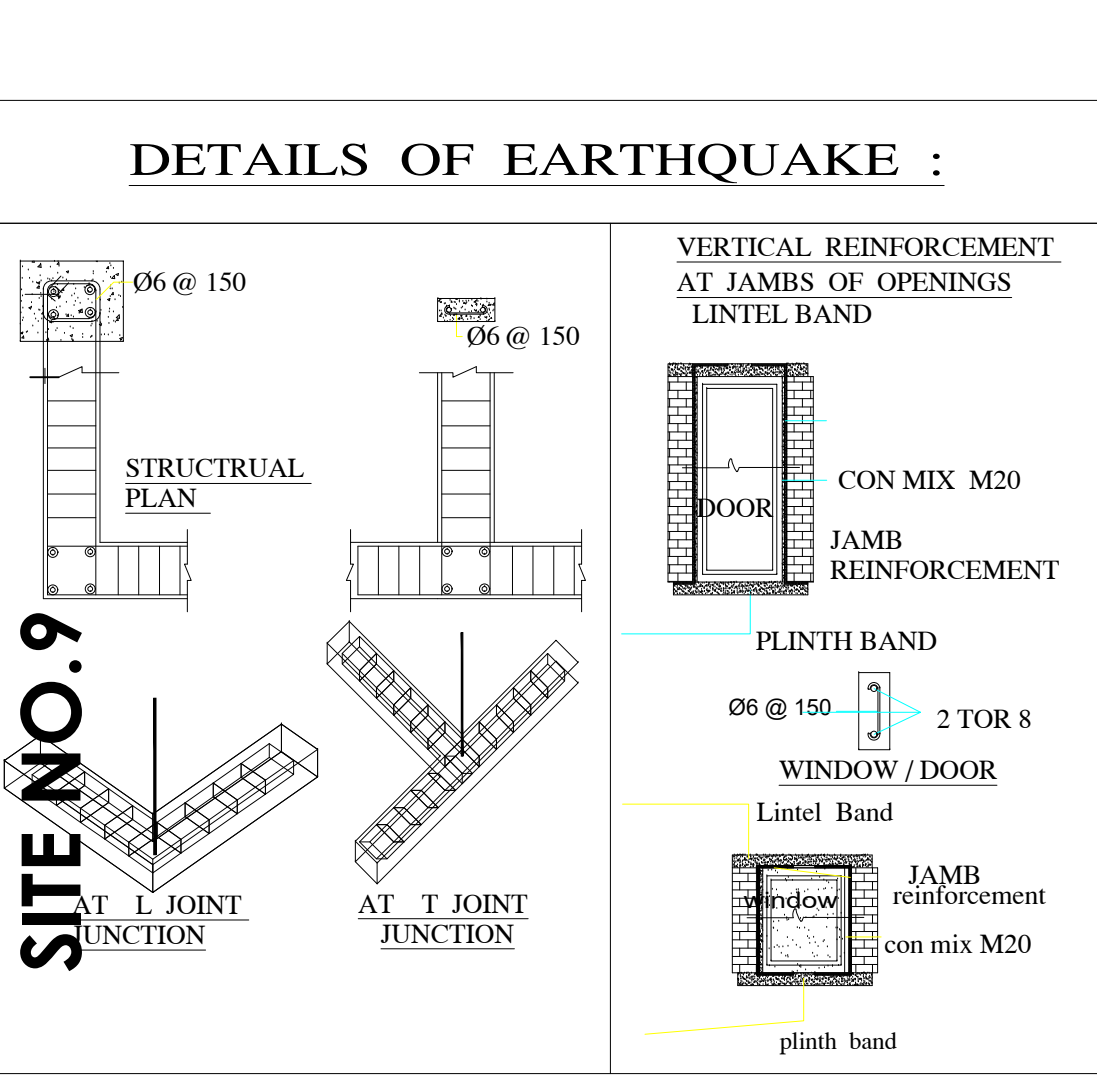
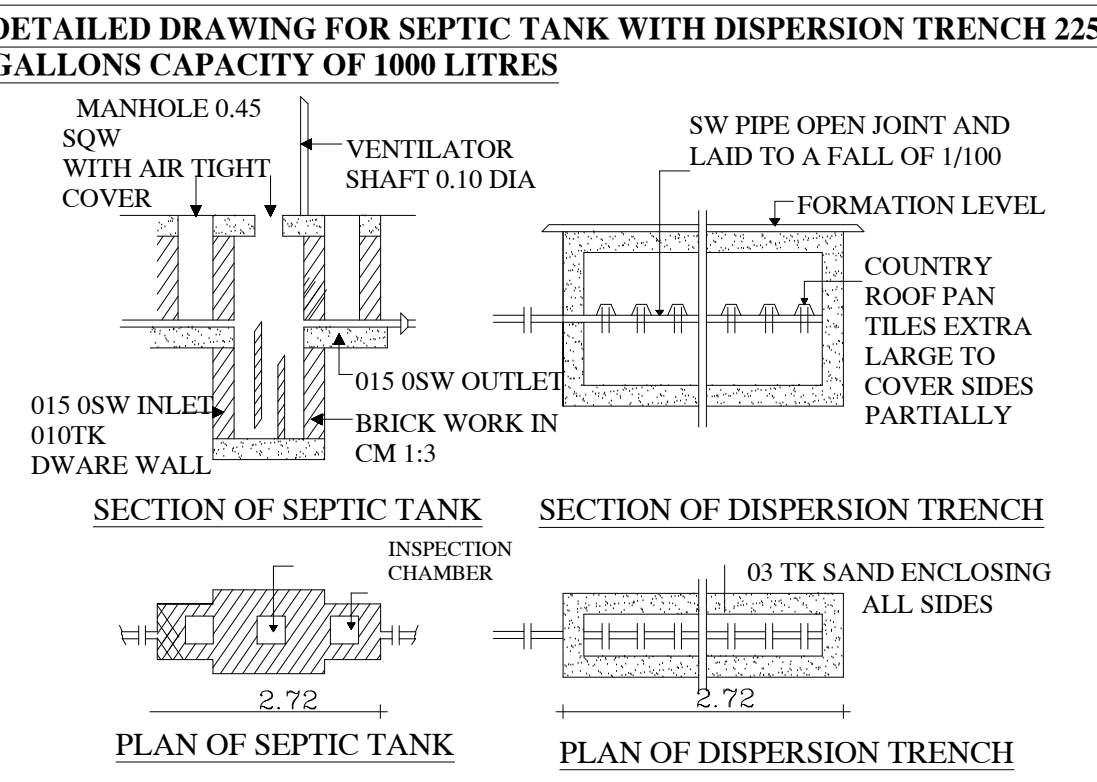
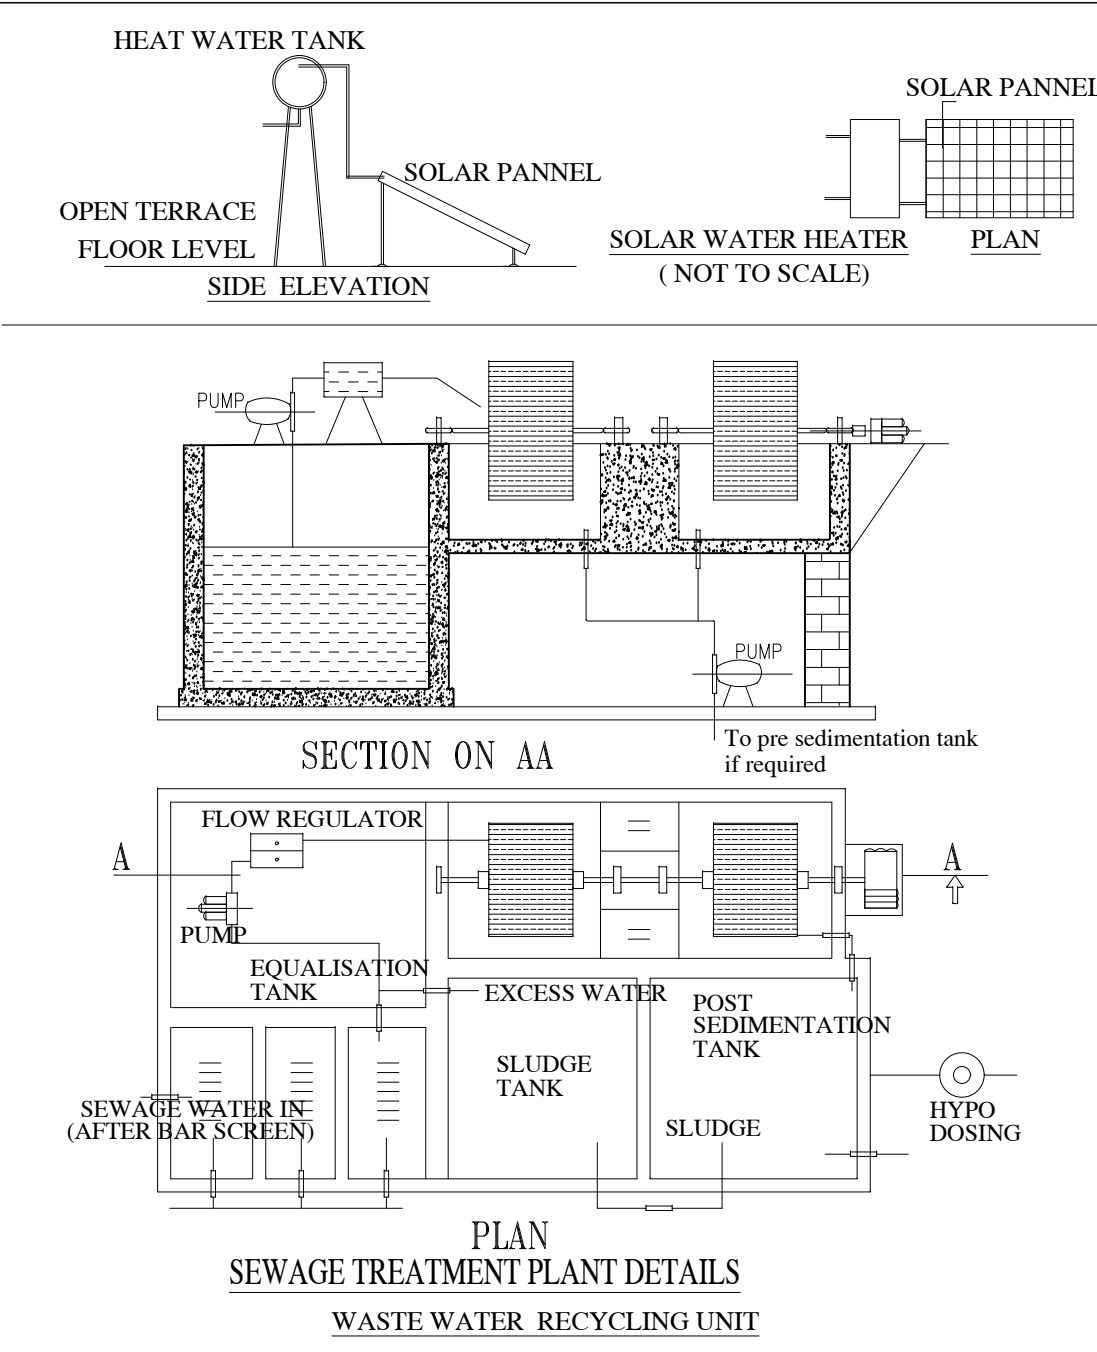
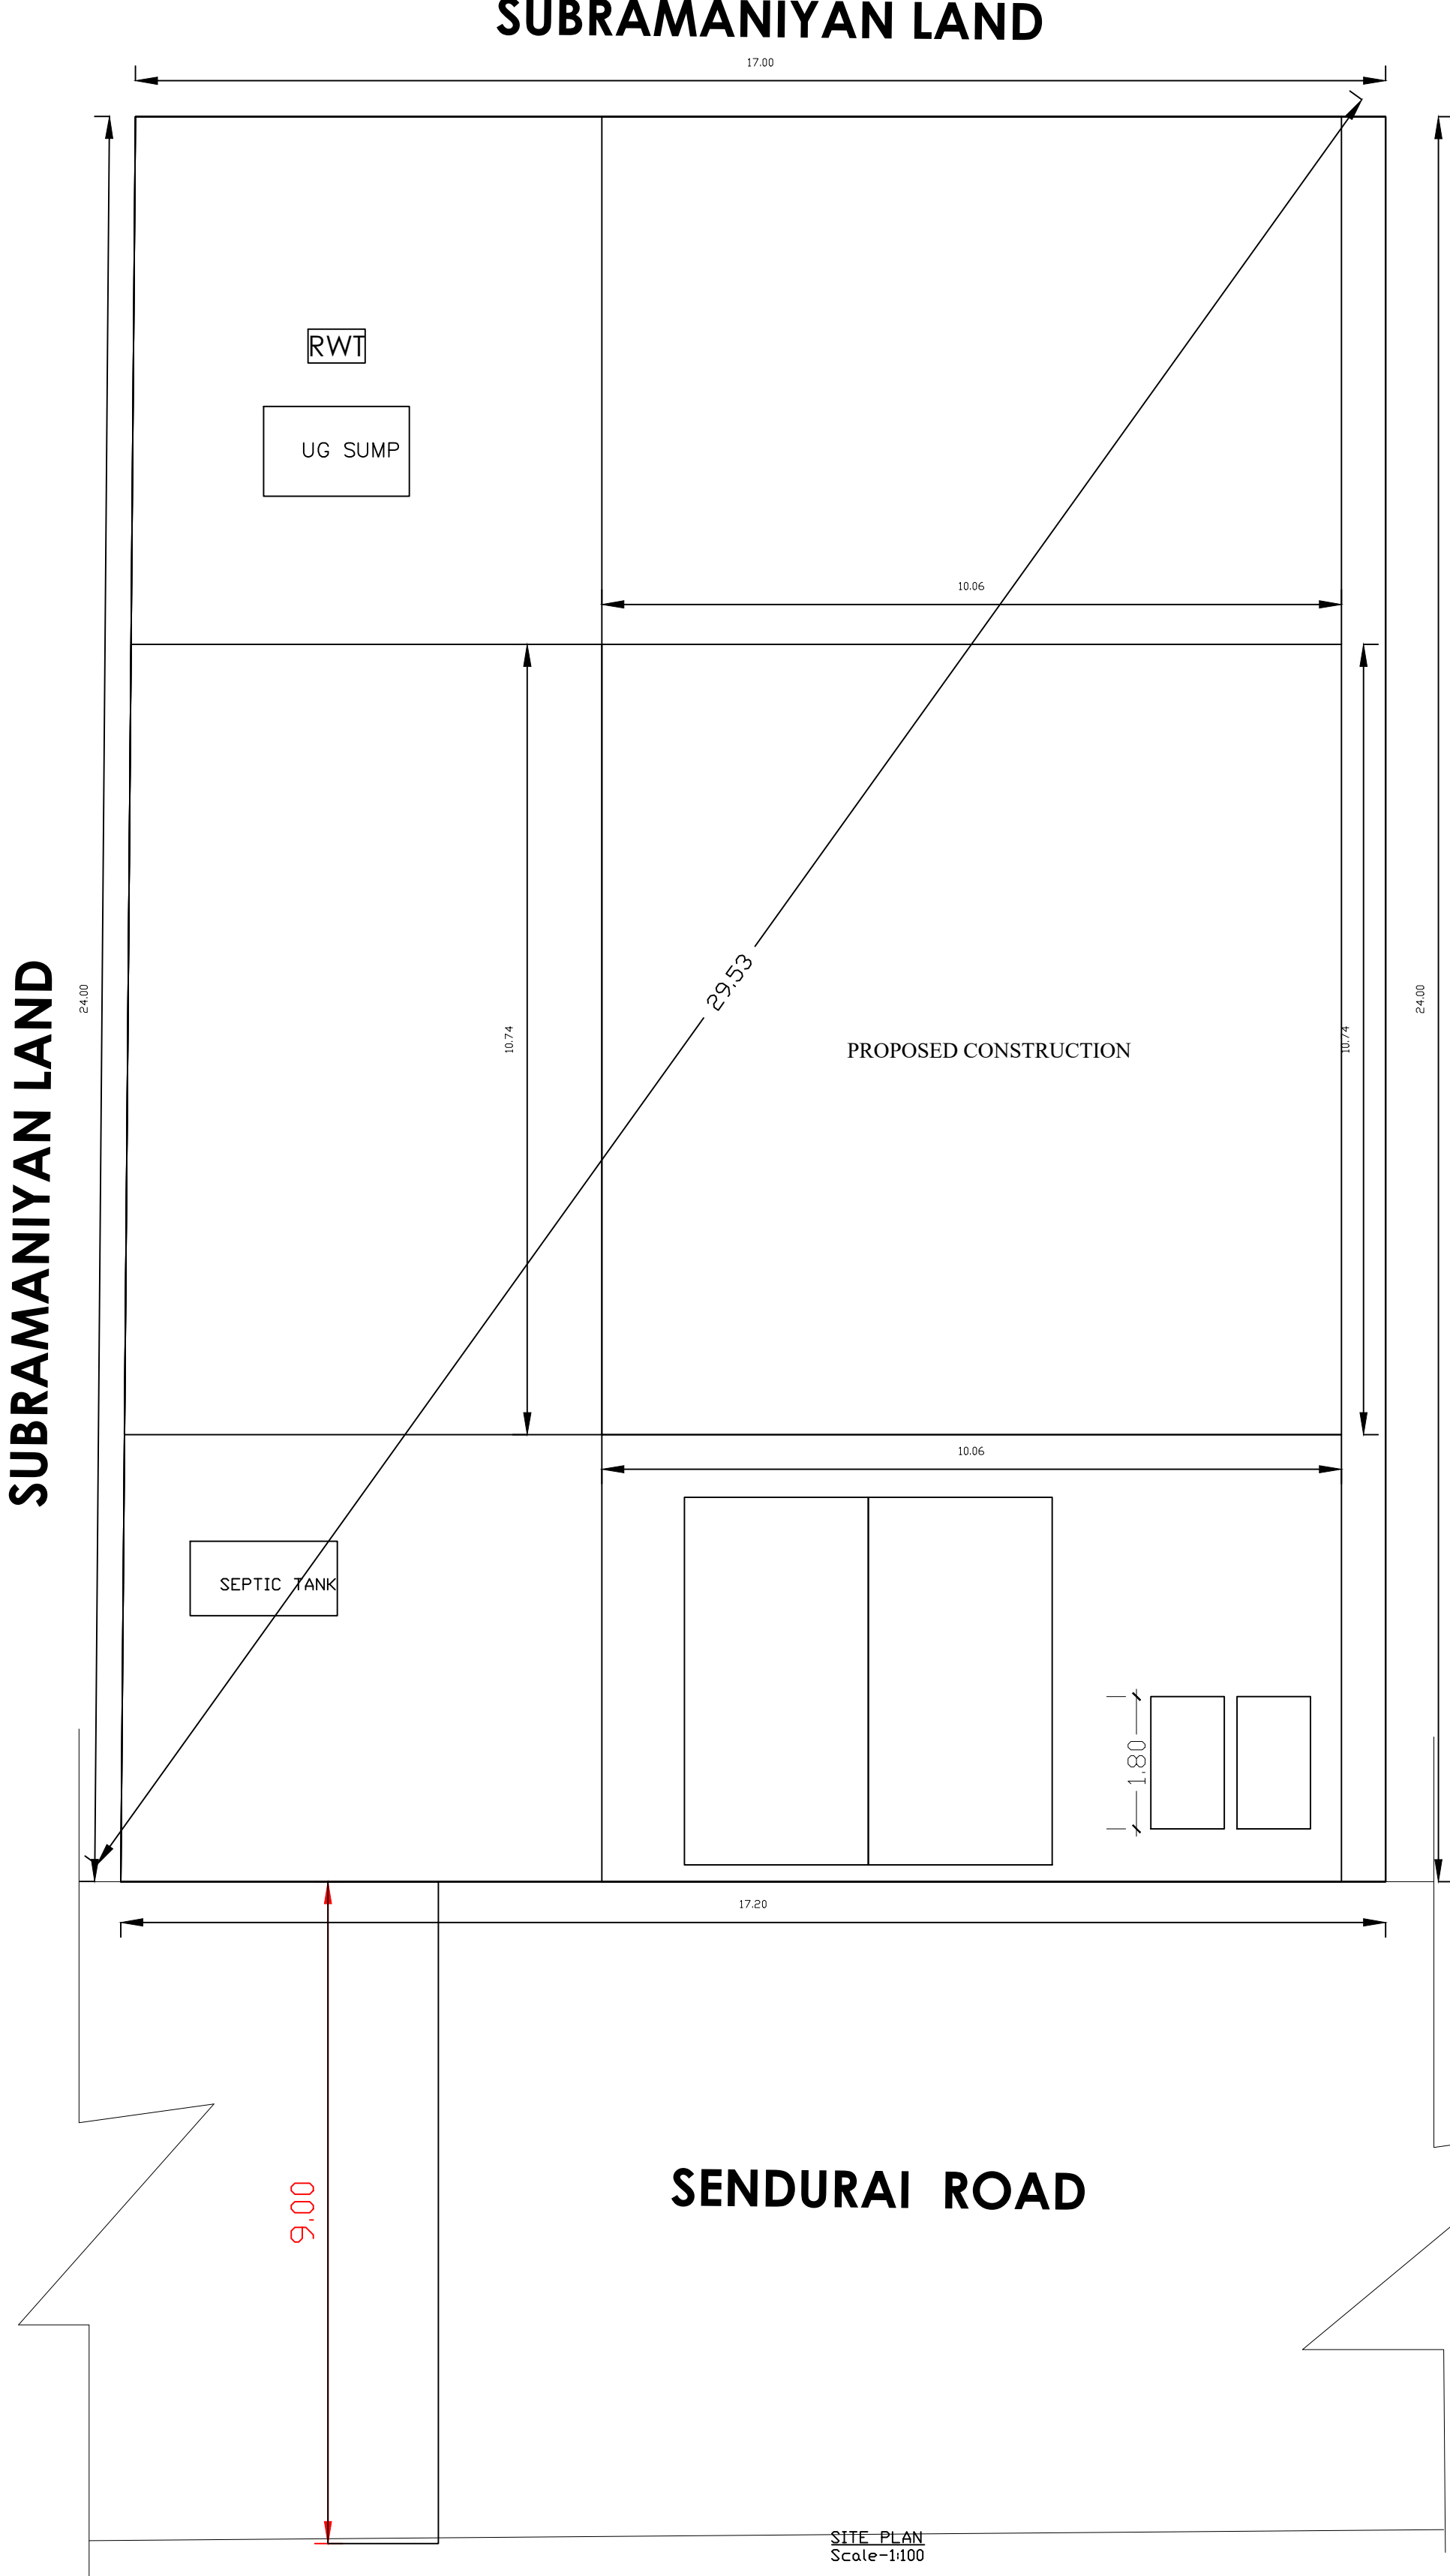
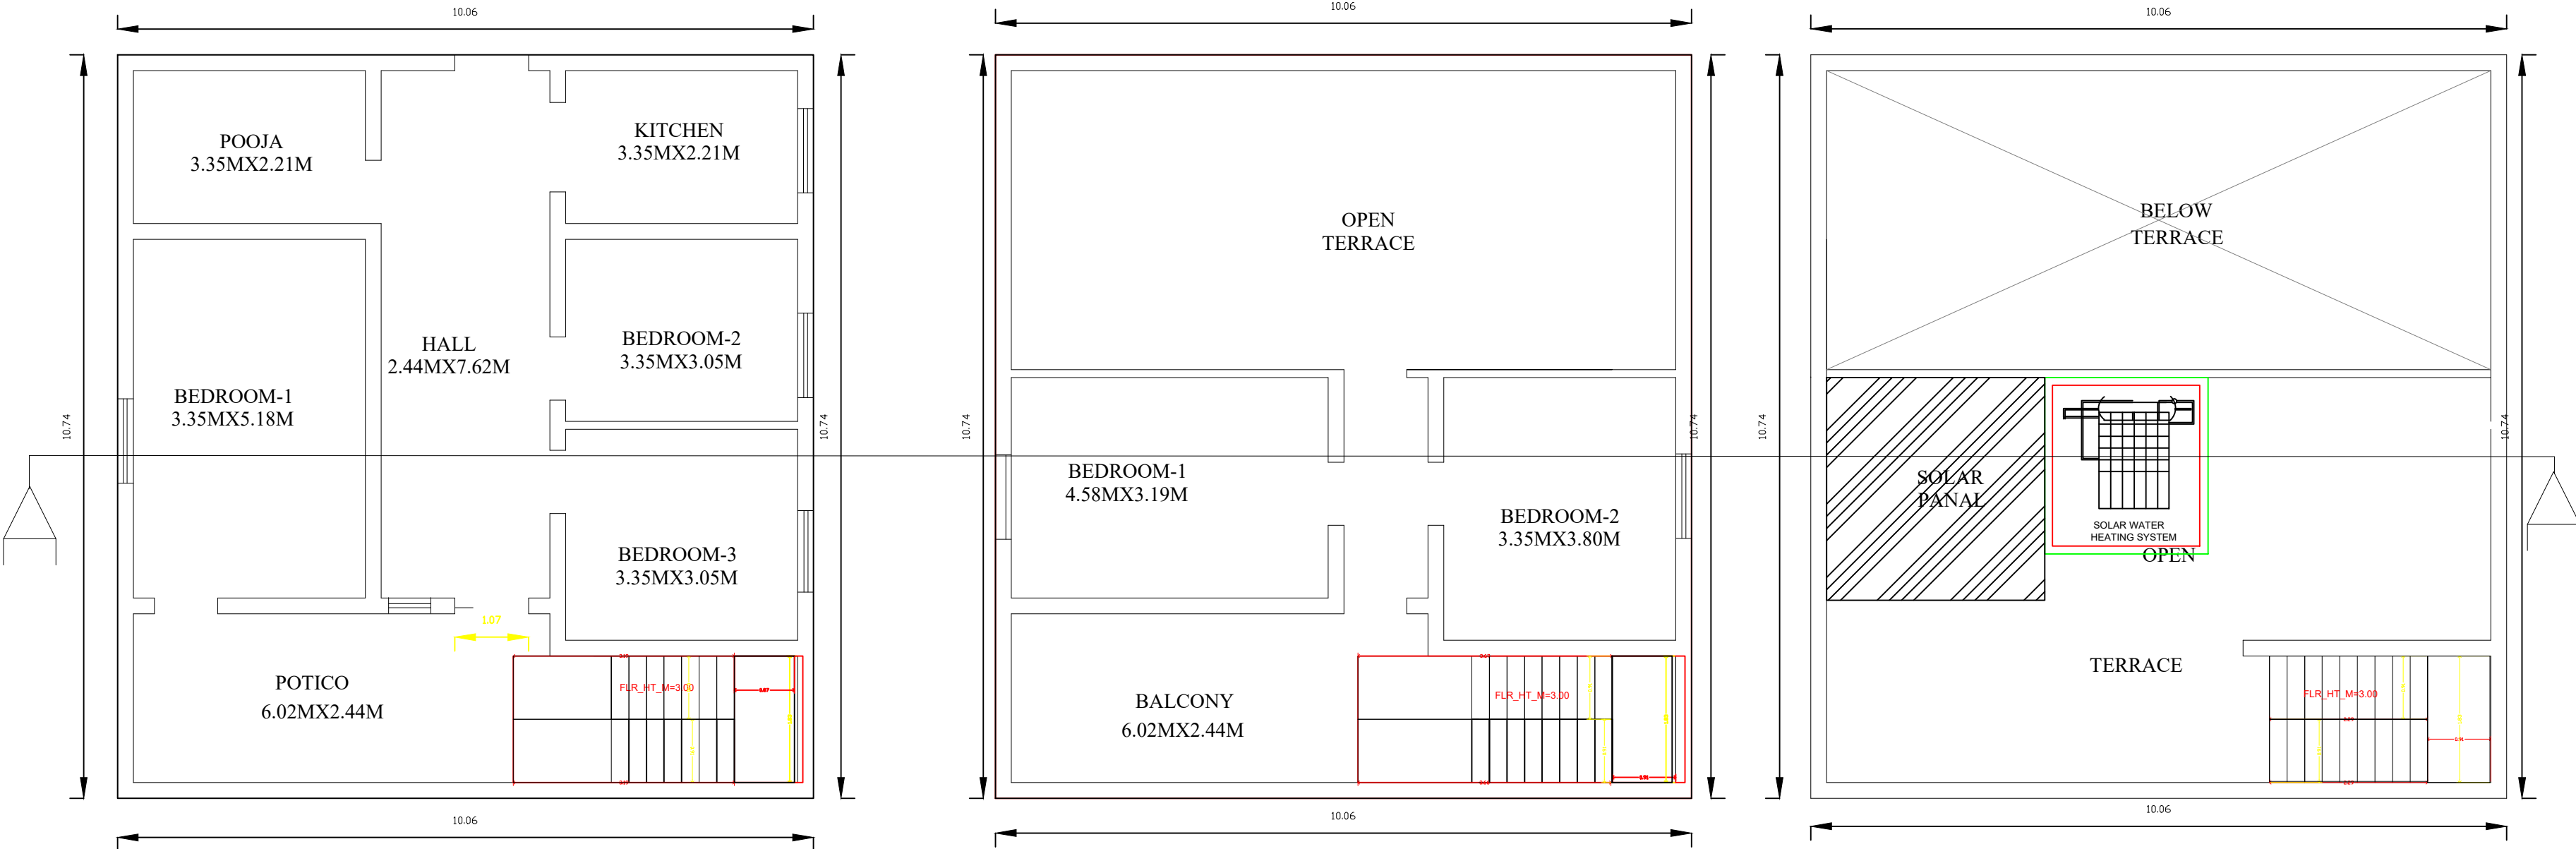
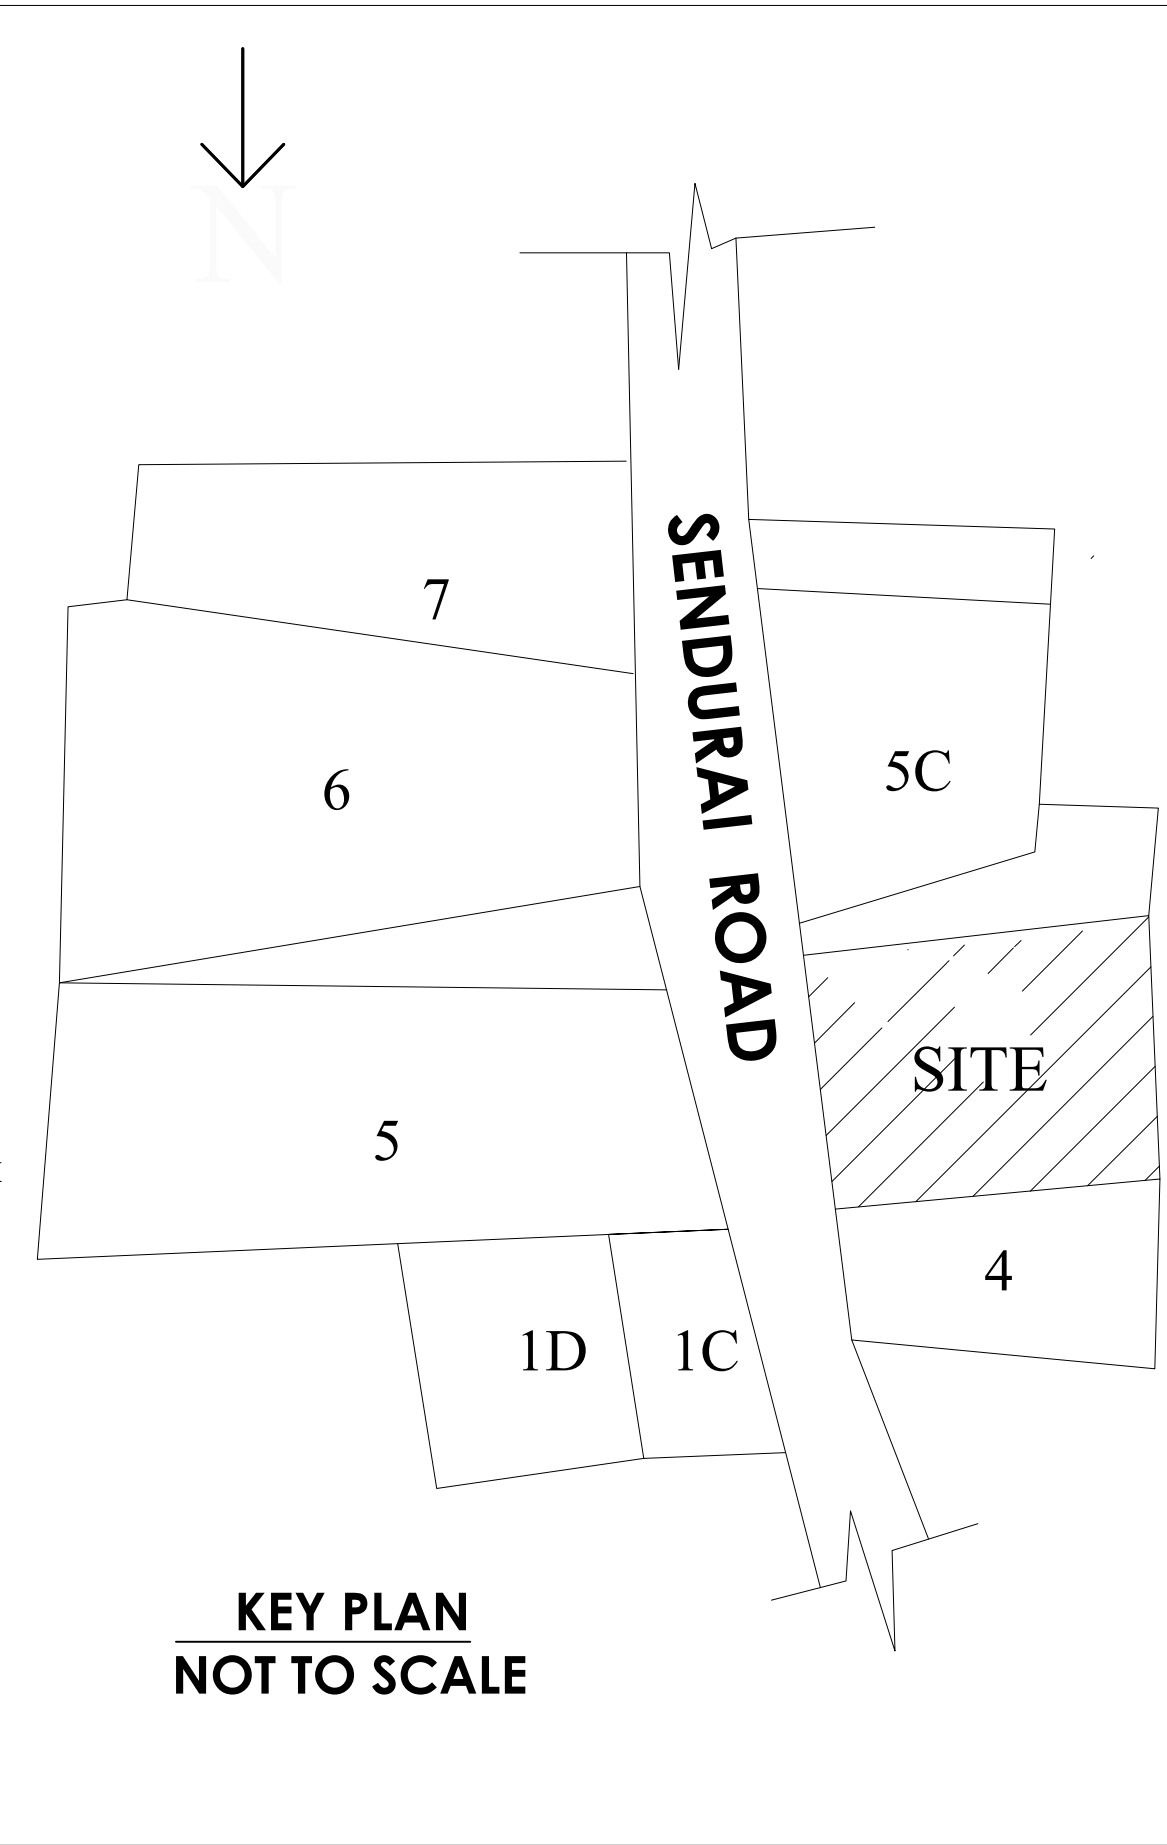


PLAN SHOWING THE PROPOSED CONSTRUCTION OF GROUND, FIRST FLOOR RESIDENTIAL HOUSE BUILDING AT " SURVEY NO: 174/7B, PATTa NO: 3159, SIRUKADAMBUR VILLAGE & PANCHAYAT UNION, SENDURAI TALUK, ARIYALUR DISTRICT.

APPLICANT :- Mr.RAMAKRISHNAN S/O SUBRAMANIYAN

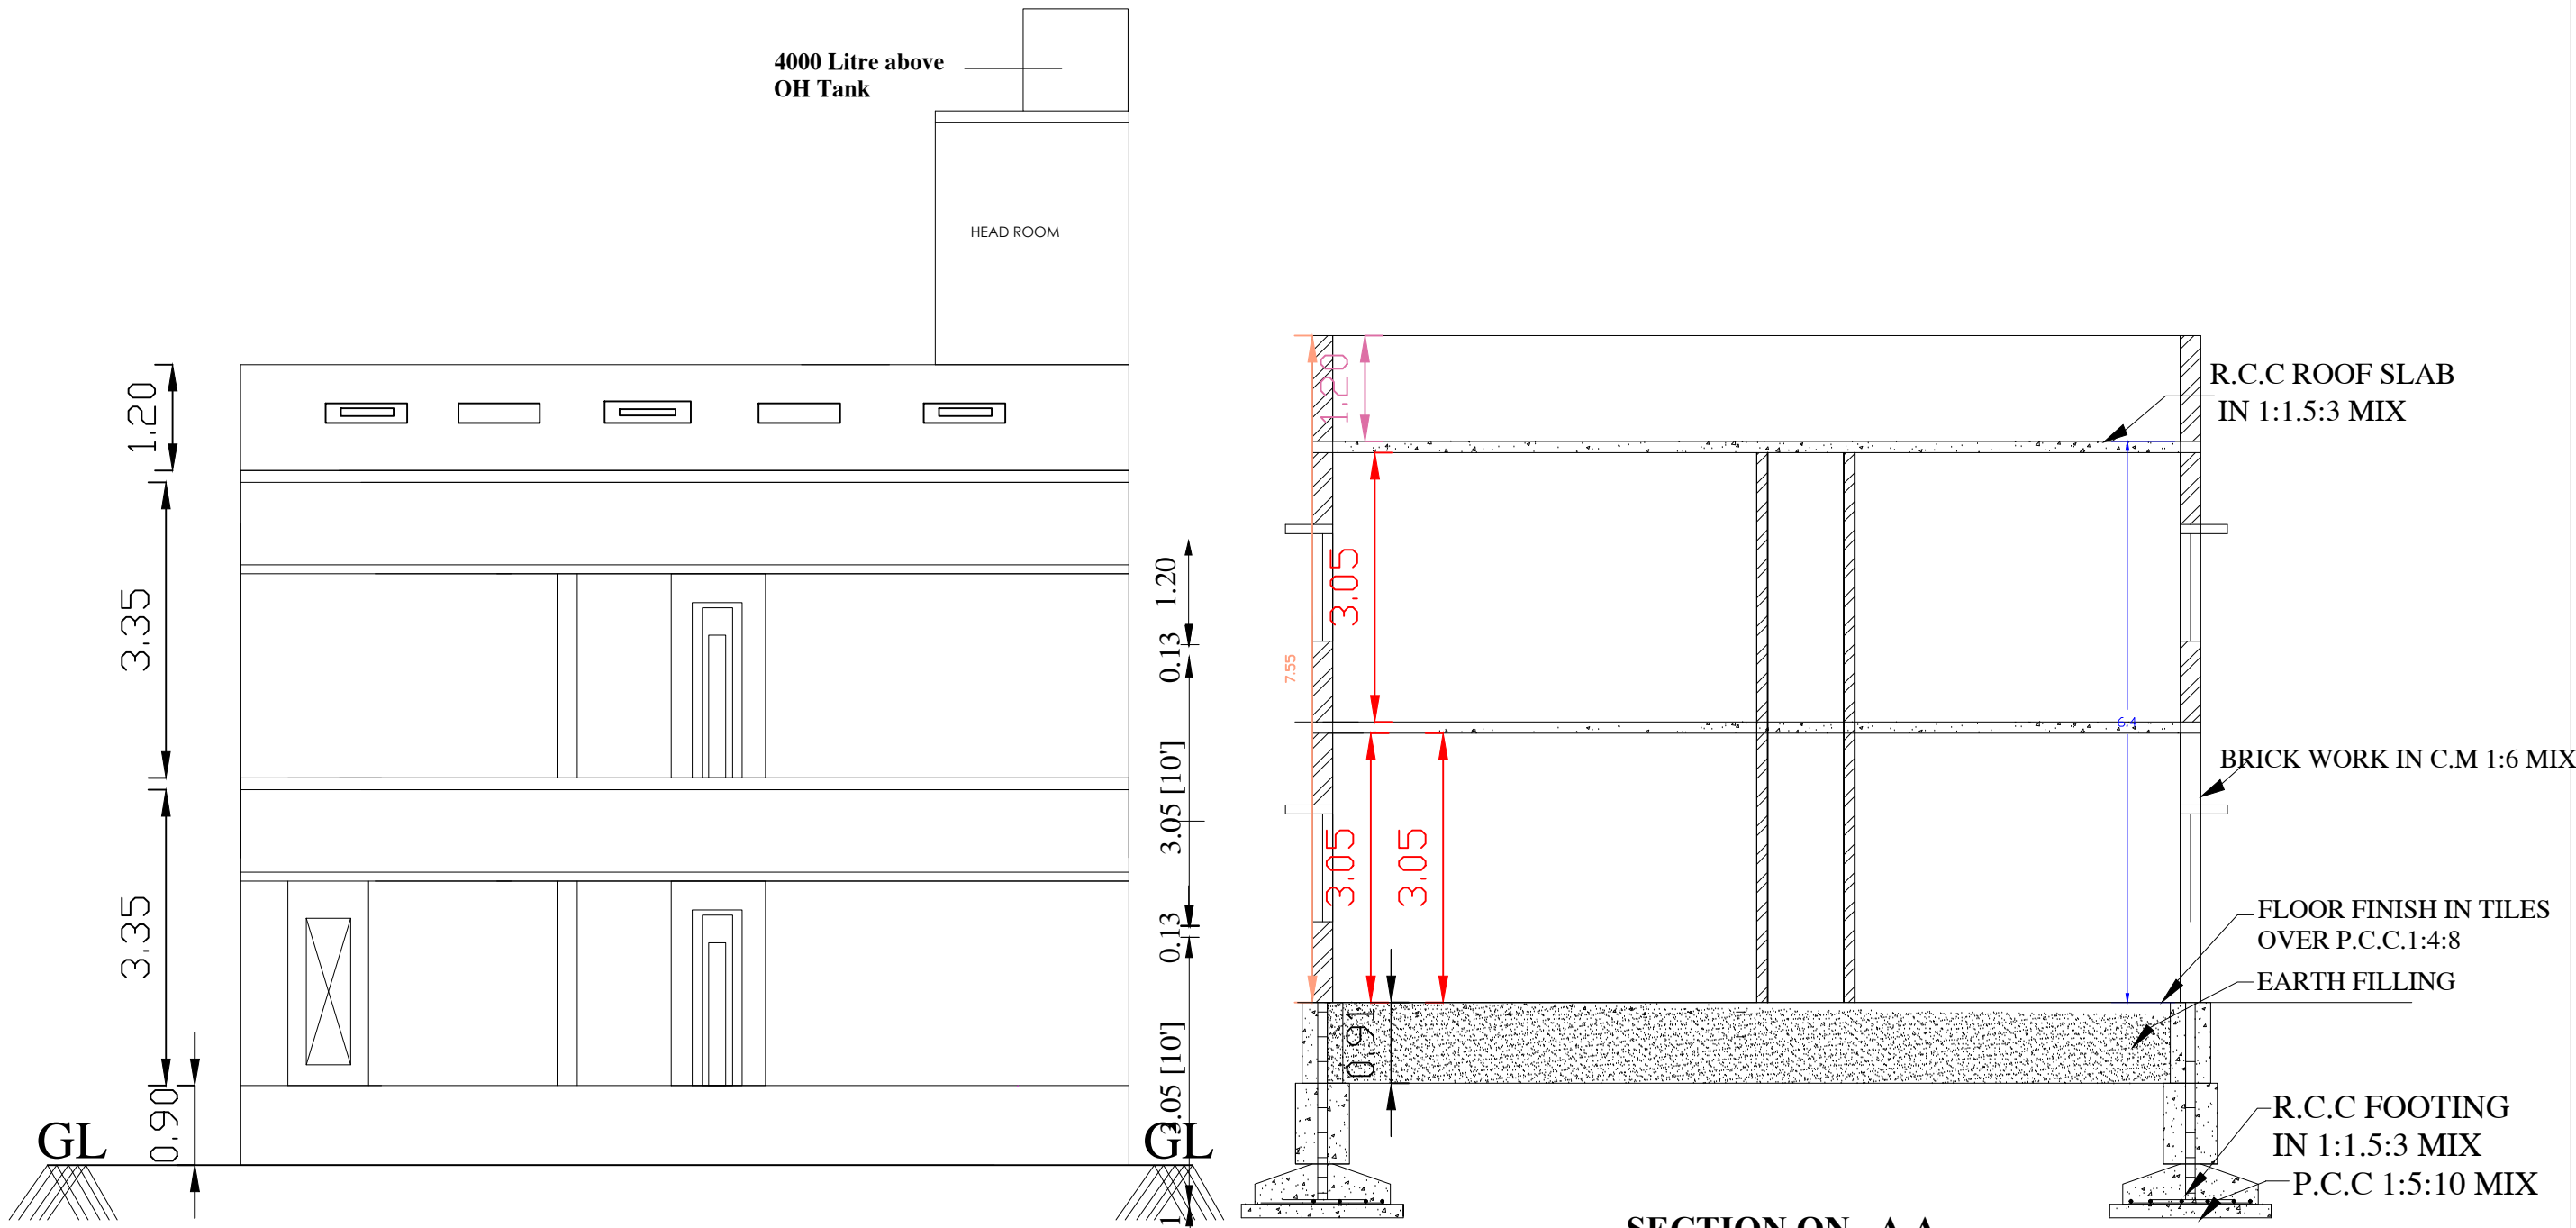

AREA DETAILS	SQ.M	SQ.FEET
AREA OF THE SITE AS PER DOCUMENT	400.00	4305.56
AREA OF THE SITE AS PER PATTa	410.39	4417.40
AREA OF THE SITE AS PER SITE	410.39	4417.40
SUPER IMPOSED PLOT AREA	410.39	4417.40
GROUND FLOOR BUILDING	86.70	933.23
FIRST FLOOR BUILDING	45.23	486.85
TOTAL BUILDUP AREA	131.93	1420.08
PARKING	REQUIRED	PROVIDED
CARS SPACE	2	2
TWO WHEELER SPACE	2	2
FSI	0.32<2	
PLOT COVERAGE	21.12%	

COLOUR INDEX	
SITE BOUNDARY	
PRO.R.C.C ROOF G.F BUILDING	
PRO.R.C.C ROOF F.F BUILDING	
RAINWATER STORAGE PIT	
ROAD	

DETAILS OF JOINERIES			
MD - DOOR	1.52 X 2.13	W - WINDOW	1.22 X 1.22
D - DOOR	0.91 X 2.13	W1 - WINDOW	1.52 X 1.52
D1 - DOOR1	0.76 X 2.13	W2 - WINDOW	0.91 X 1.22
O - OPEN	0.91 X 2.13		
V - VENTILATOR	0.91 X 0.61		

S. Ramakrishnan

APPLICANT:-
M. S. Vivekanandhan
Fr.M.S.VIVEKANANDHAN S.E.(CIVIL)
Register Engineer Grade - 2,
BRAND - INN CREATIVE CONSTRUCTIONS
97, Katcheri Street,
Kattumannarkoli - 608 301,
Cell : 99658 00048
REGISTERED ENGINEER:

