

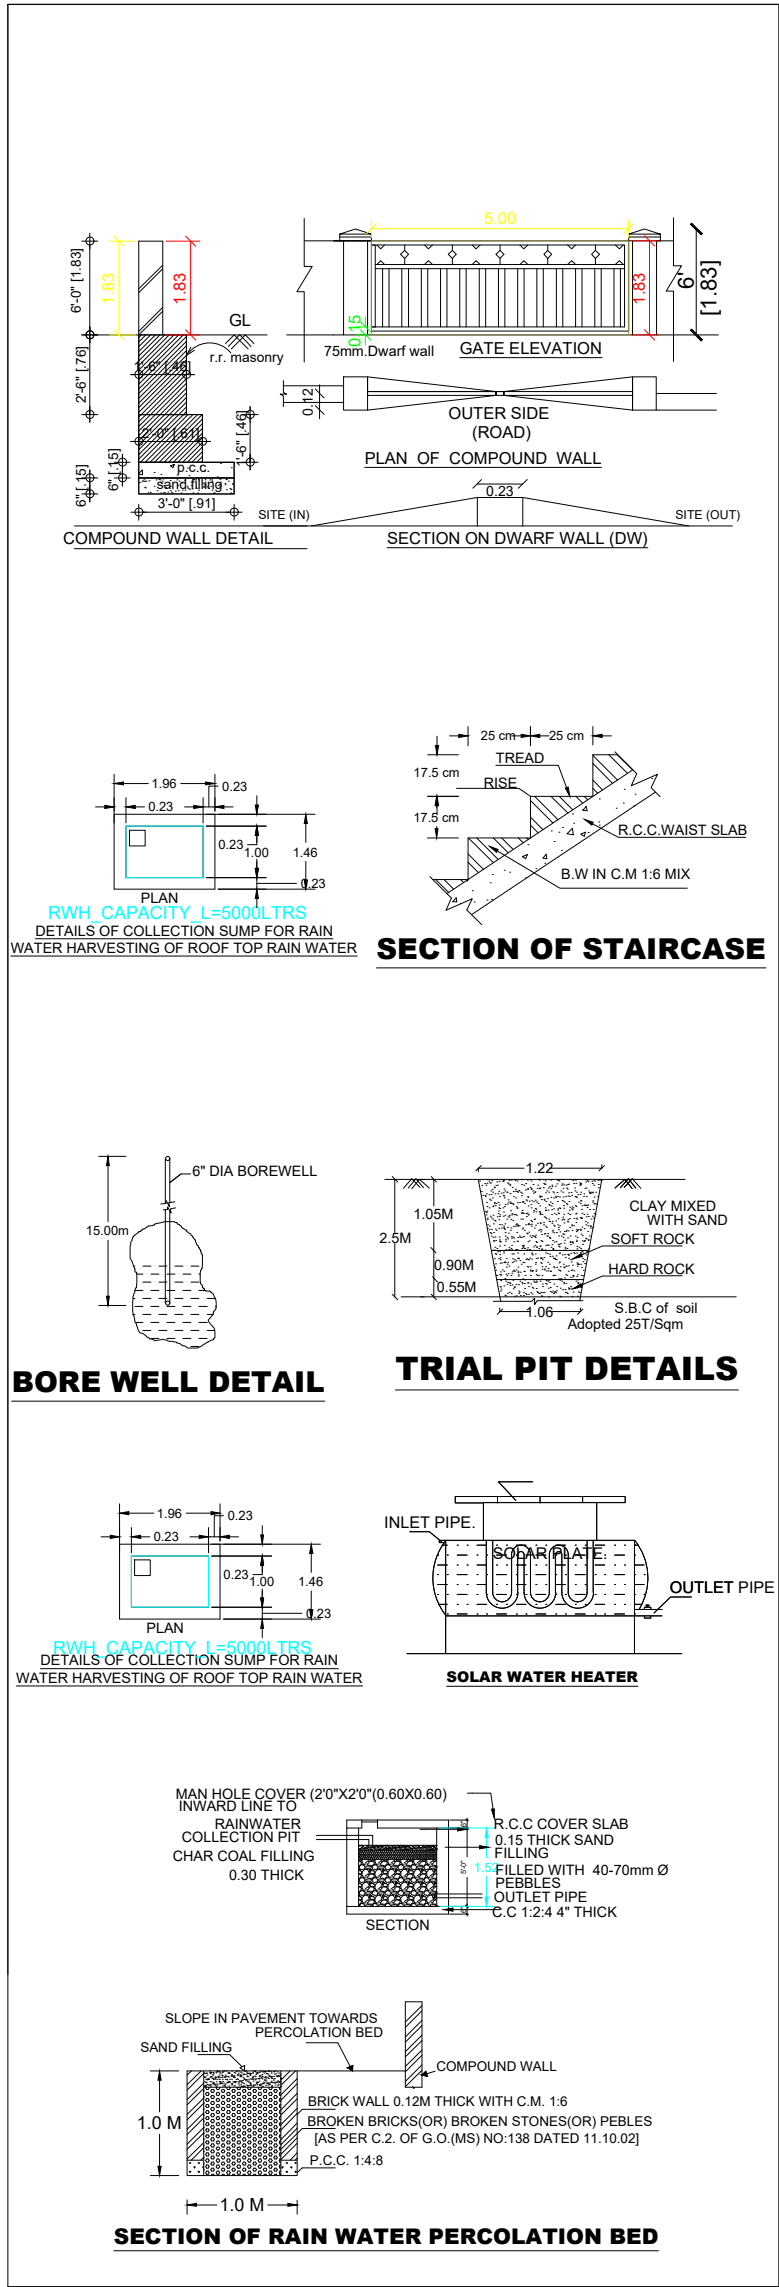


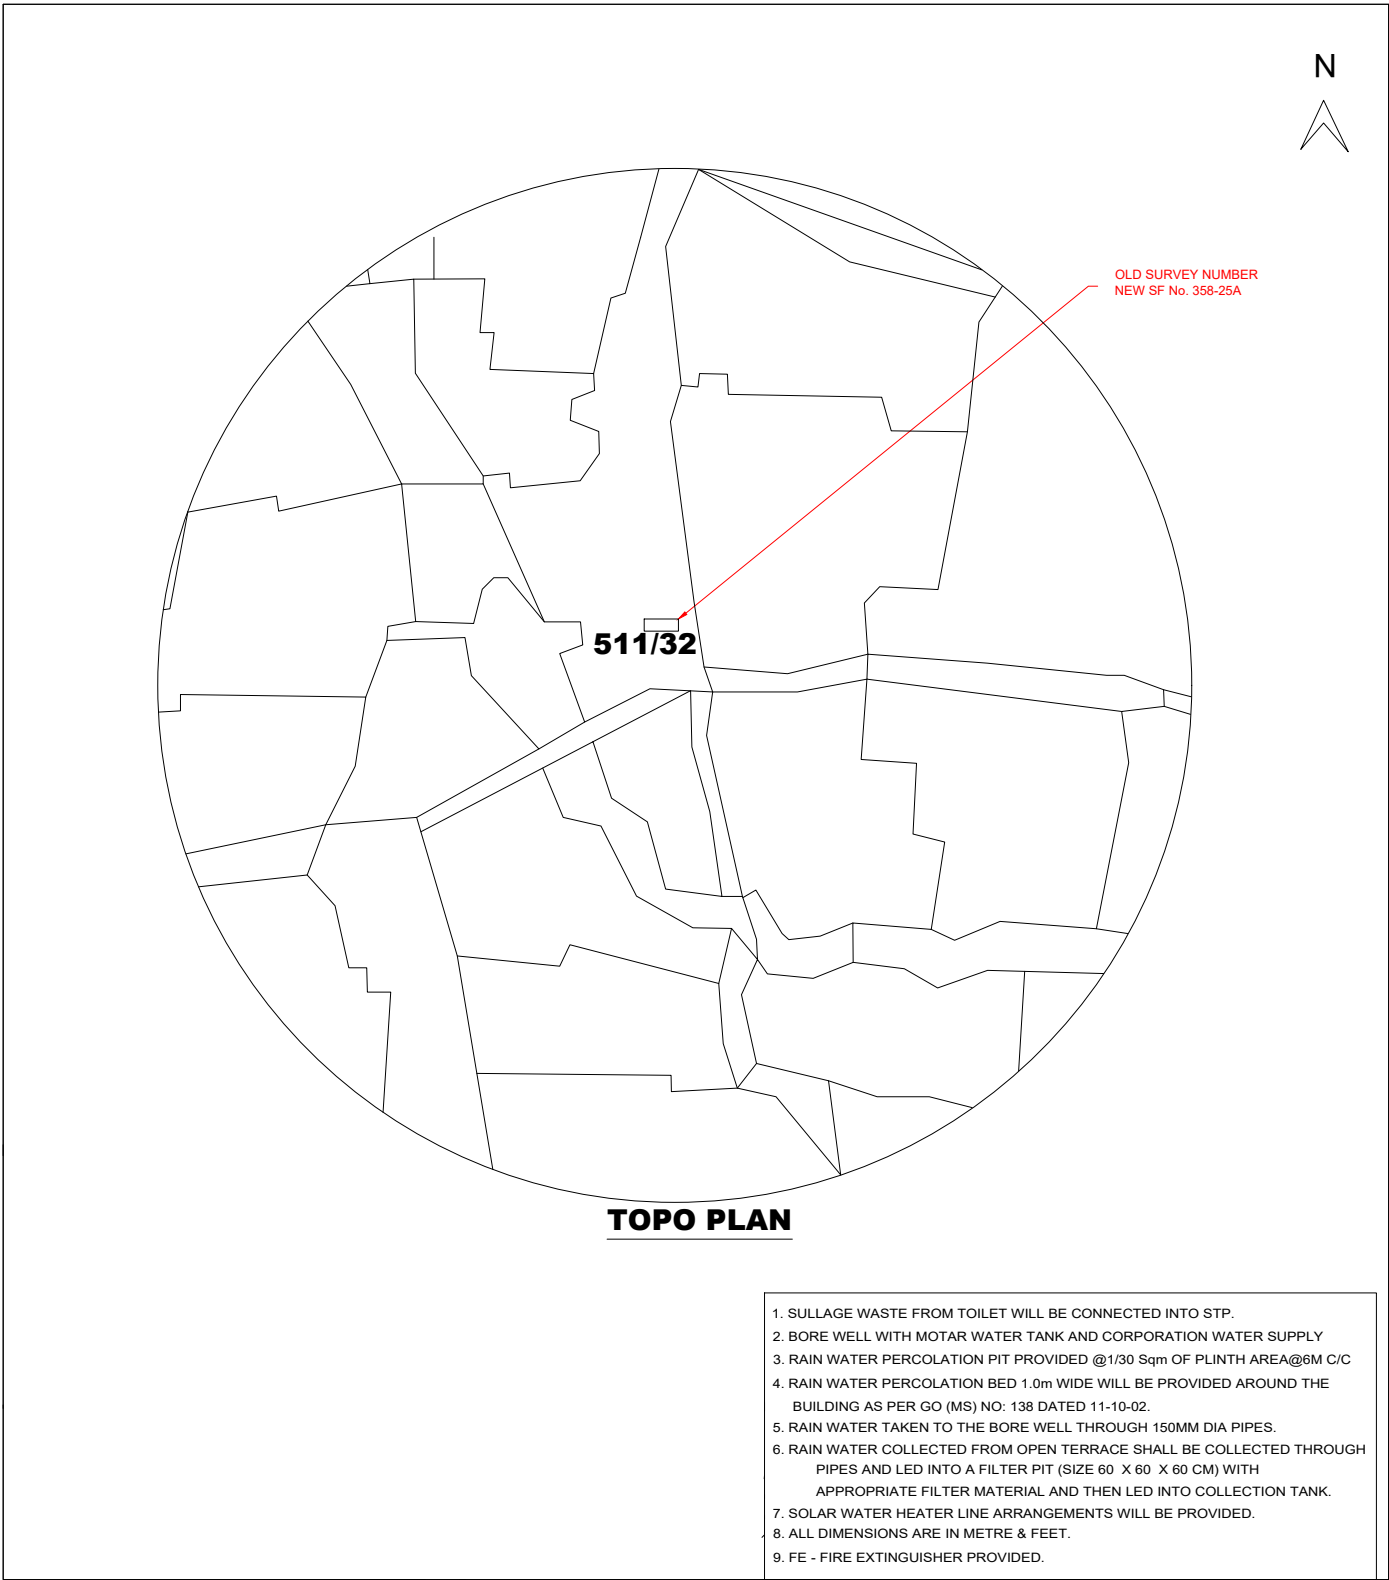

PLAN SHOWING THE PROPOSED CONSTRUCTION OF G+1 R.C.C. ROOF COMMERCIAL BUILDING IN S.F.NO.511/32, PATTa NO.271, AT KAAKAPALAYAM VILLAGE OF NADUVALUR WEST PANCHAYATH,UDAYARPALAYAM TALUK AND ARIYALUR DISTRICT.

(SCALE 1:100)

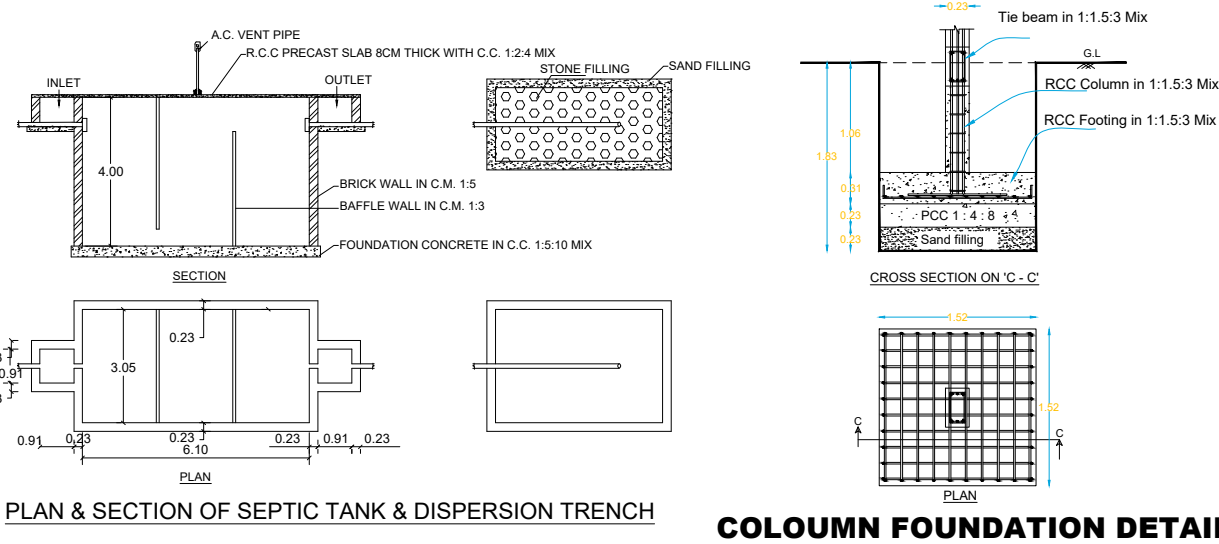

APPROVING AUTHORITY

SCHEDULE OF JOINERIES:

TYPE	REFERENCE	SIZE IN METER
S	SHUTTERS	2.14 x 2.13
D	FLUSH DOOR	0.75 x 2.13
W	WINDOW	1.33 x 1.33
V	VENTILATOR	0.79 x 0.91

AREA DETAILS

DESCRIPTION	SQ.M
PLOT AREA (as per Document)	88.00
PLOT AREA (as per FMB)	88.00
SUPER IMPOSED PLOT AREA	88.00

DESCRIPTION	F.S.I AREA (in SQ.M)	NON F.S.I AREA (in SQ.M)
-------------	----------------------	--------------------------

BUILDING PLINTH AREA

PROPOSED GROUND FLOOR	40.13	-
PROPOSED FIRST FLOOR AREA	40.13	-
HEAD ROOM AREA	-	10.47
TOTAL AREA	80.26	5.73
OPEN SPACE AREA		

PLOT COVERAGE	=	40.13 88.00	X 100	= 45.60%
F.S.I	=	80.26 88.00		= 9.1

NOTES:

1. FIRE EXTINGUISHER
2. ALL DIMENSION ARE IN METER
3. SCALE - 1:100
4. WASTE WATER UTILISED FOR GARDEN PURPOSE.
5. SOLAR WATER HEATER PROVIDED IN TERRACE FLOOR.

APPLICANT

ARAVINTH S/O ANBAZHAGAN

Aravinth S/O Anbazhagan

ENGINEER

P. Rajapandian

Er.P.RAJAPANDIAN, B.E.,
CONSULTING CIVIL ENGINEER,
LS.No.090/LS/2020/00005
IDEALSURE CONSTRUCTION FIRM,
KALLANKURICHI ROAD,
KAYARLABATH, ARIYALUR - 621 704.
CELL : 99434 18030

