

OWNER:

ENGINEER:

Er. R.MUTHU, B.Sc., DCE.,
LICENSED SURVEYOR
ARIYALUR MUNICIPALITY,
REG.No.090/LS/2020/10007
124 A1, NEW MARKET STREET,
ARIYALUR - 621 704.
TEL: 9741 80946 - 77180

REFERENCE :

MAIN DOOR	MD	1.20X2.10
C.W. DOOR	D1	1.00X2.10
C.W DOOR	D2	0.80X2.10
C.W. WINDOW	W	1.20X1.52
C.W. VENTILATOR	V	0.90X0.60

AREA STATEMENT: RESIDENTIAL

EXISTING BUILDING FLOOR-GROUND

PLINTH AREA : 44.13 SQ.M / 475.01 SQ.FT

CARPET AREA : 22.67 SQ.M / 244.02 SQ.FT

PLOT AREA : 93.00 SQ.M / 1001.04 SQ.FT

OPEN AREA : 48.87 SQ.M / 526.03 SQ.FT

PROOPOSED BUILDING FIRST FLOOR

PLINTH AREA : 44.13 SQ.M / 475.01 SQ.FT

CARPET AREA : 22.67 SQ.M / 244.02 SQ.FT

PROOPOSED BUILDING SECOND FLOOR

PLINTH AREA : 44.13 SQ.M / 475.01 SQ.FT

CARPET AREA : 22.67 SQ.M / 244.02 SQ.FT

APPROVED BY:




PLAN SHOWING THE PROPOSED CONSTRUCTION OF A FIRST FLOOR, SECOND FLOOR RESIDENTIAL BUILDING AND EXISTING GROUND FLOOR RESIDENTIAL BUILDING

SF.NO:228/43B, PATTA.NO : 4074, PLOT.NO:MIG-9, AT ARIYALUR NORTH GROUP, KURUMBANCHAVADI VILLAGE, ERUTHUKARANPATTI PANCHAYATH, ARIYALUR TALUK AND DISTRICT.


OWNER NAME : THIRU : SELVAM

S/O, THIRU: KALIYAPERUMAL.



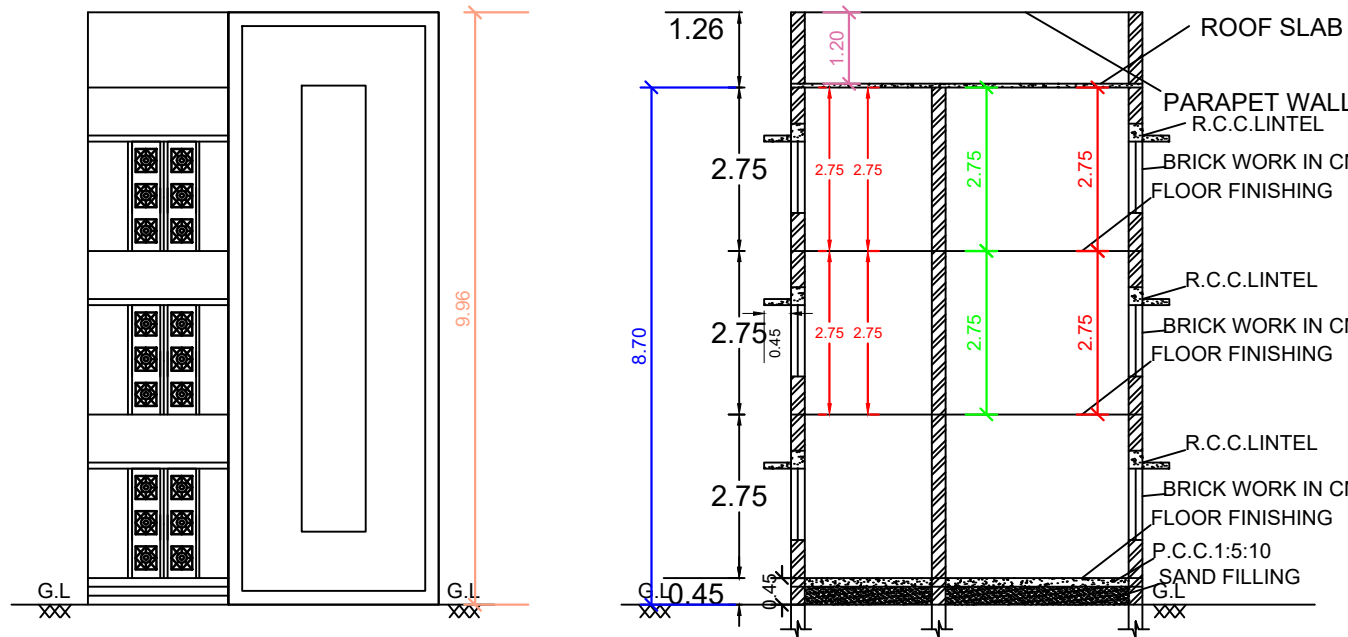


FRONT ELEVATION


SECTION ON SS

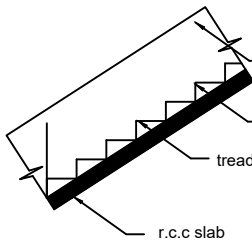


STAIR

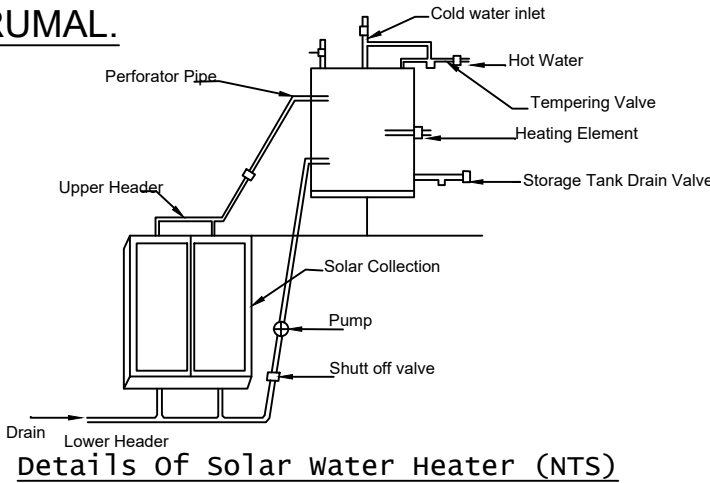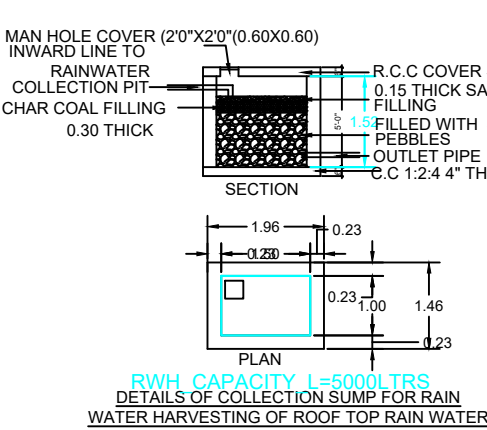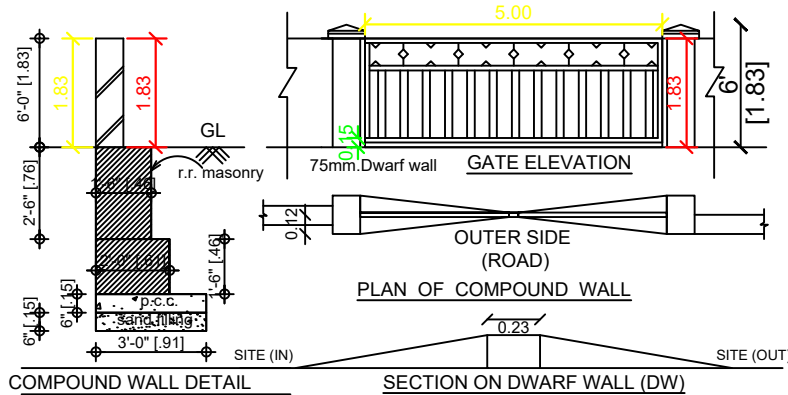


Details of Solar Water Heater (NTS)

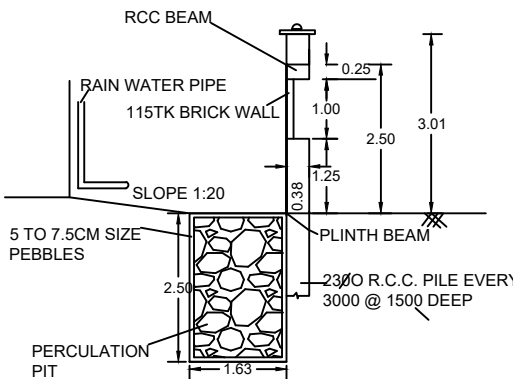


RAINWATER HARVESTING

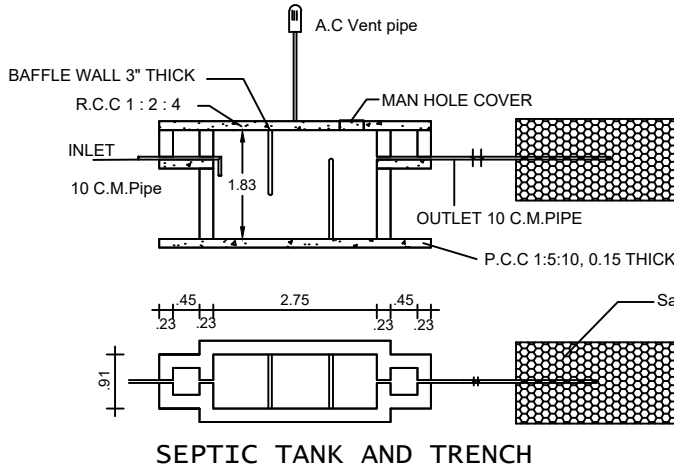

SEPTIC TANK AND TRENCH

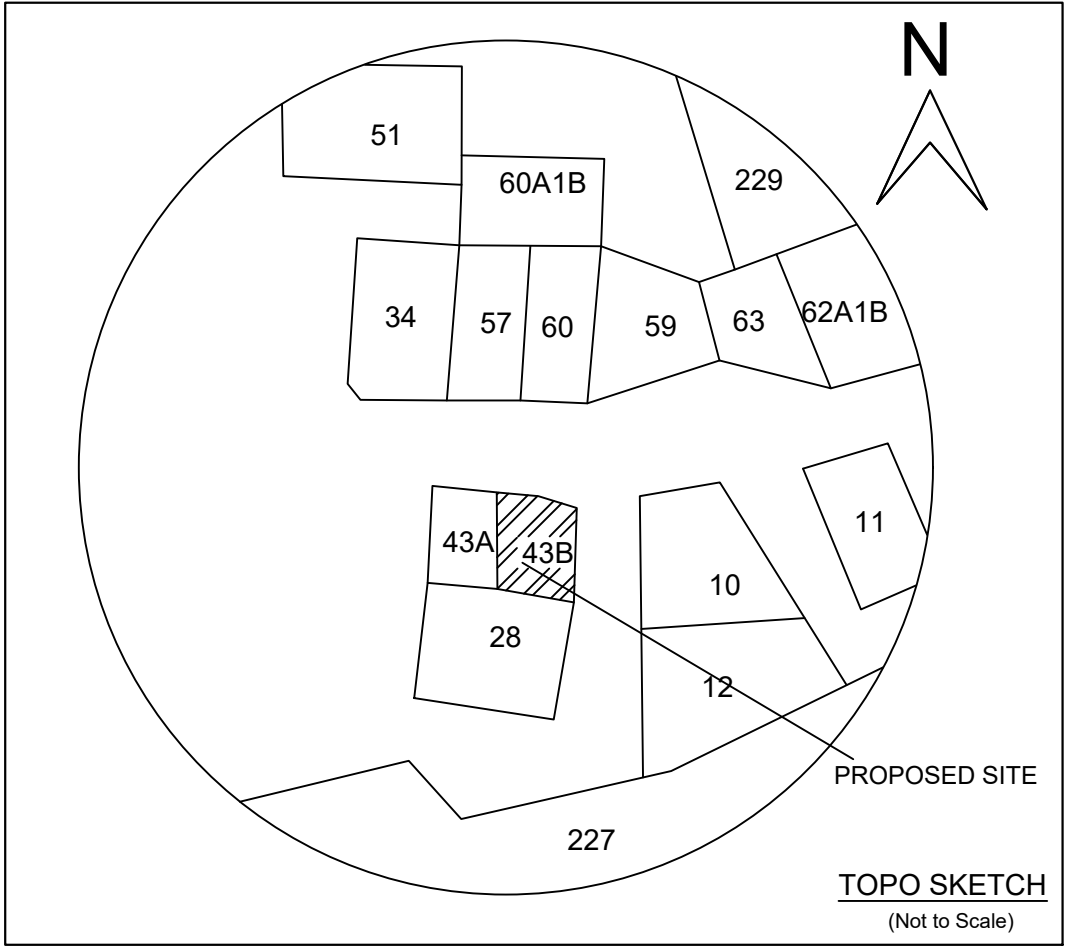

TOPO SKETCH
(Not to Scale)

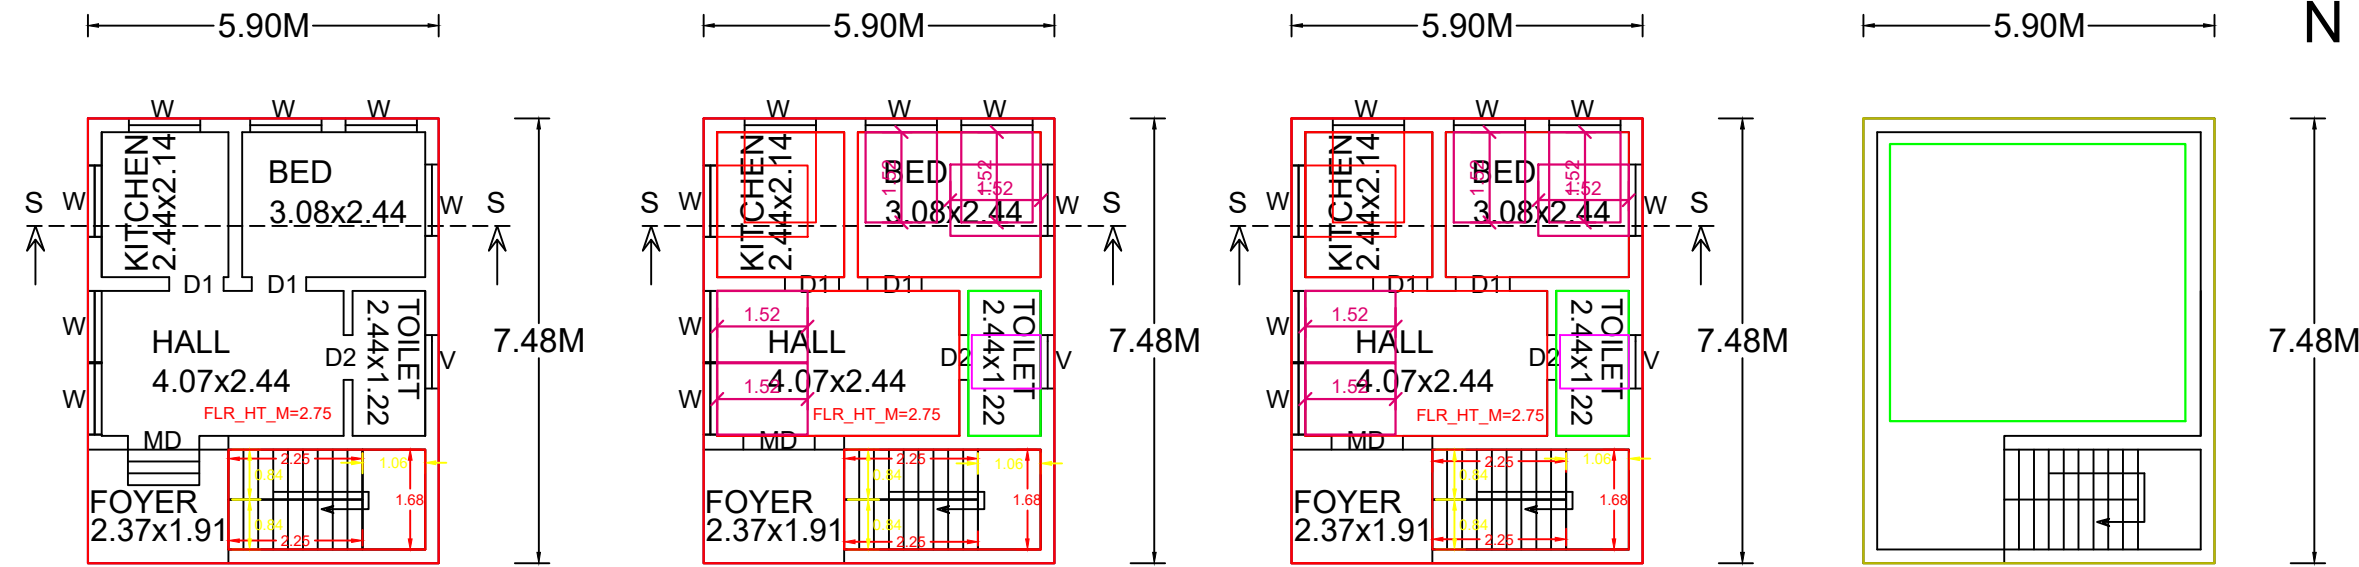


GROUND FLOOR

FIRST FLOOR

SECOND FLOOR

TERRACE FLOOR

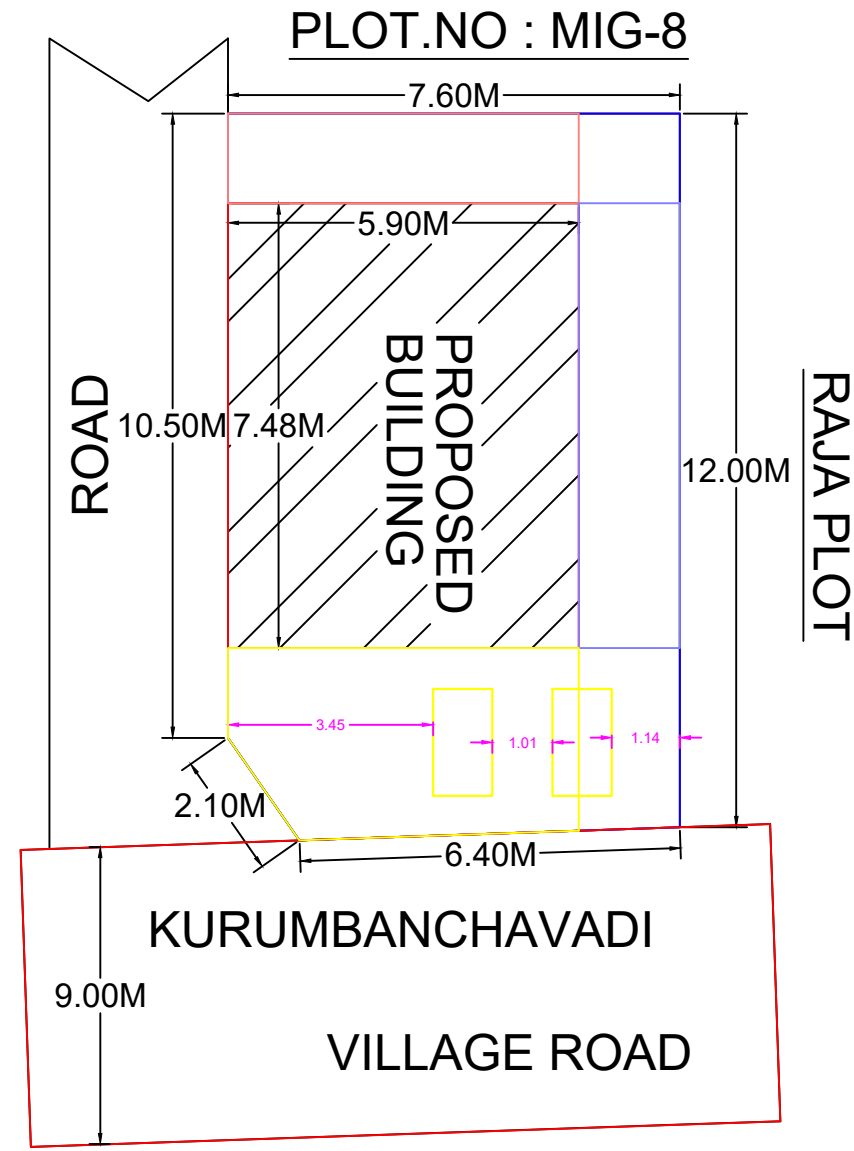

SITE PLAN 1:100 SCALE