
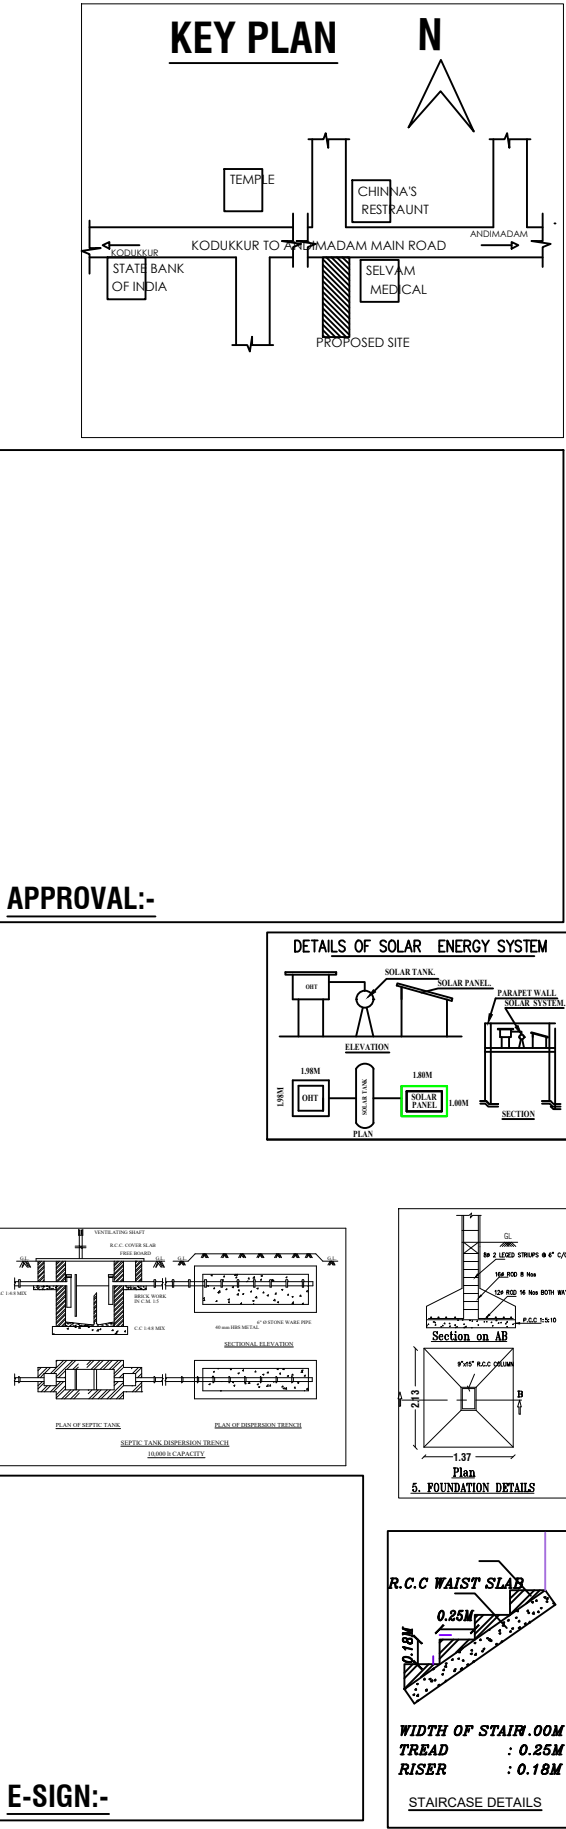
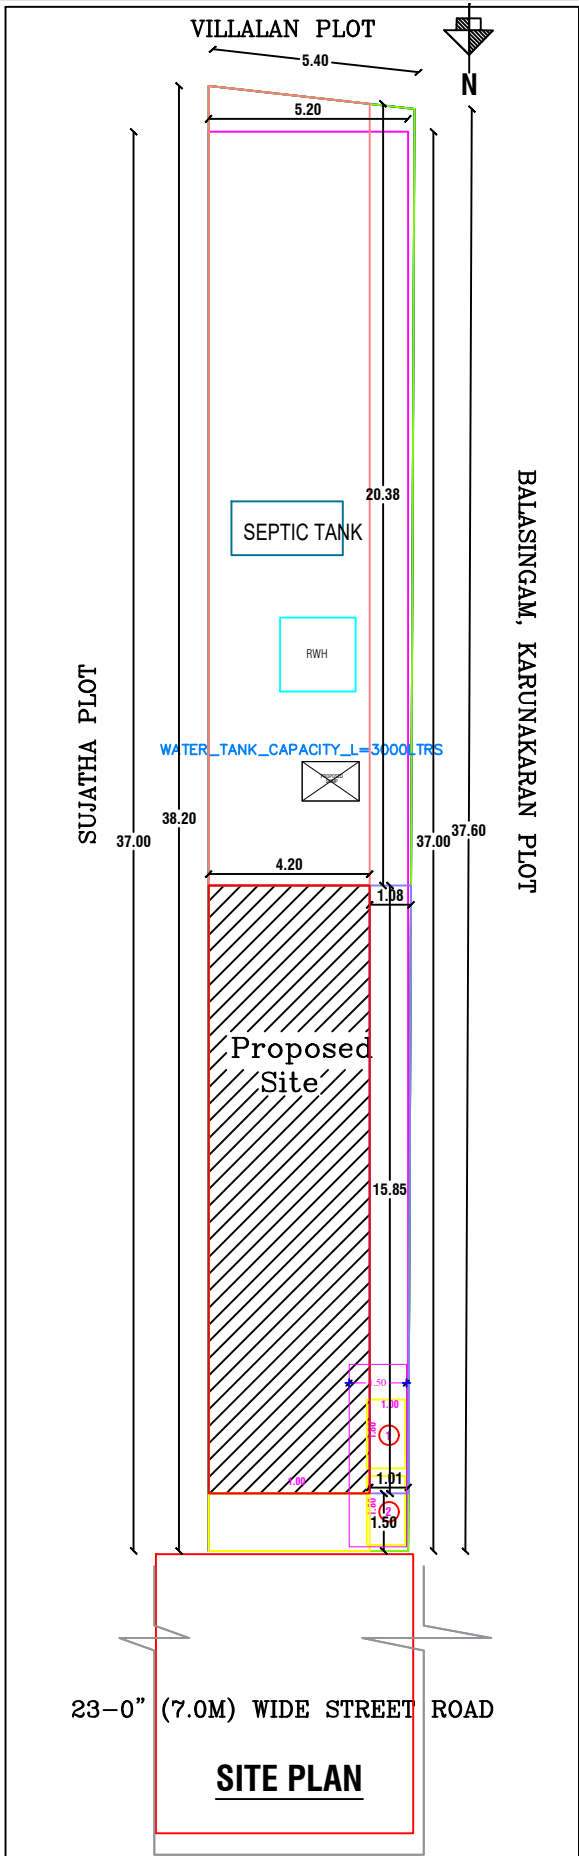


PLAN SHOWING THE PROPOSED CONSTRUCTION OF STILT ,FIRST& SECOND FLOOR R.C.C ROOF RESIDENTIAL BUILDING BUILDING IN S.F NO :- 273/10A, PATTa NO:702 , AT 1, MAIN ROAD, EDAIYAKURUCHI VILLAGE ,ANDIMADAM(T.K), ARIYALUR(D.T).

APPLICANT : Mr.G.VELMURUGAN s/o GANAPATHI

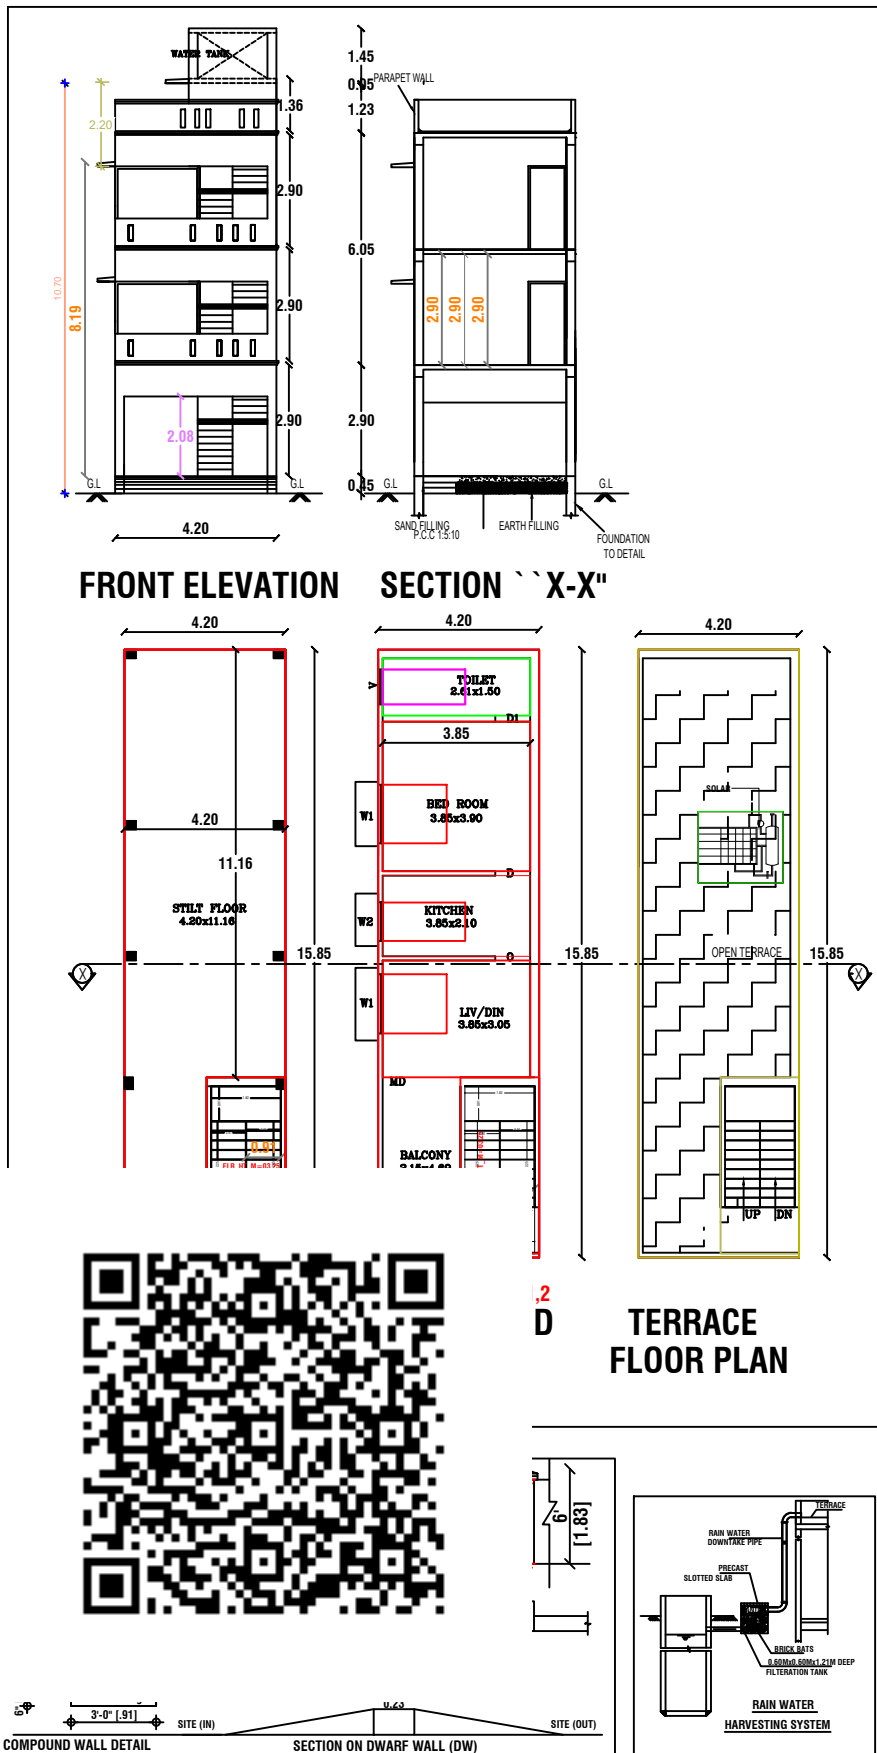

PLAN INFO

PLOT AREA, M2=200.00
AS, AT, SITE=192.40
AS, PER DOCUMENT=196.00
FMB, OR, PLR=200.00
OSR, APPLICABLE=NO
PREMIUM, FSI, REQUIRED=NO
IS, APPROVED, LAYOUT=YES
IS, SWIMMING, POOL, EXISTS=NO
SINGLE, FAMILY, BLDG=NO
CRZ=NO
SECURITY, ZONE=NO
ACCESS, WIDTH, M=6
WHETHER, GOVT, OR, AIDED, SCHOOL=NO
ROAD, WIDTH=7
ROAD, LENGTH=250
AVG, PLOT, DEPTH=37.00
AVG, PLOT, WIDTH=5.2
LAND, USE, ZONE = RESIDENTIAL
PLOT, NO=NO
SURVEY, NO=273/10A
PATTa, NO=702
TALUK=ANDIMADAM
DISTRICT=ARIYALUR
RWH, DECLARED=YES
BUILDING, NEAR, TO, RIVER=NO
AREA, TYPE=OTHERS
BUILDING, NEAR, MONUMENT=NO
BUILDING, NEAR, GOVT, BLDG=NO
NOC, FOR, CONSTRUCTION, NEAR, MONUMENT=NO
IF, HERITAGE, TOWN, LESS THAN, 1KM, RADIUS=NO
JURISDICTION, TYPE= PANCHAYAT
IS, PRIVATE, EXCLUSIVE, PASSAGE=YES

SCHEDULE OF JOINERIES:		
TYPE	REFERENCE	SIZE IN METER
MD	MAIN DOOR	1.22 x 2.13
D	FLUSH DOOR	0.91 x 2.13
D1	FLUSH DOOR	0.76 x 2.13
O	OPEN	1.00 x 2.13
W1	WINDOW	1.53 x 1.52
KW	KITCHEN WINDOW	1.53 x 1.22
KW1	KITCHEN WINDOW	0.91 x 1.22
V	VENTILATOR	0.91 x 0.76


AREA DETAILS		
DESCRIPTION	SQ.M	SQ.FT
PLOT AREA (as per Document)	196.00	2108.96
PLOT AREA (as per Patta)	196.00	2108.96
PLOT AREA (as per FMB)	200.00	2152.00
SUPER IMPOSED PLOT AREA	192.00	2065.92
DESCRIPTION	F.S.I AREA (in SQ.M)	AREA (in SQ.FT)
PROPOSED BUILDING PLINTH AREA		
STILT PARKING AREA	67.00	720.92
FIRST FLOOR AREA	67.00	720.92
SECOND FLOOR AREA	67.00	720.92
TOTAL AREA	201.00	2162.76
HEAD ROOM AREA		
PLOT COVERAGE =	67.00 / 196.00	X 100 = 34%
F.S.I =	67.00 / 196.00	= 0.34

ENGINEER:-



Er.R.VIGNESHWARAN. B.E
Govt. Registered Engineer
Reg.No: 091/LS/2019/00020
KRV COMPLEX, NEAR SUBAVALLI HOSPITAL
DEVANGA STREET, JAYANKONDAM-621802.
PHONE NO:9965763412.

OWNER:-

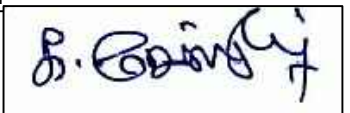

Mr.G.VELMURUGAN s/o GANAPATHI