

OWNER:

P. Rajkumar

AREA STATEMENT: RESIDENTIAL

EXISTING BUILDING FLOOR-GROUND

PLINTH AREA : 38.71 SQ.M / 416.67 SQ.FT  
CARPET AREA : 28.09 SQ.M / 302.36 SQ.FT  
PLOT AREA : 286.00 SQ.M / 3078.48 SQ.FT  
OPEN AREA : 173.39 SQ.M / 1866.35 SQ.FT

PROPOSED & EXTENSION BUILDING GROUND FLOOR

PLINTH AREA : 73.90 SQ.M / 795.45 SQ.FT  
CARPET AREA : 50.89 SQ.M / 547.77 SQ.FT

PROPOSED BUILDING FIRST FLOOR

PLINTH AREA : 112.61 SQ.M / 1212.12 SQ.FT  
CARPET AREA : 72.81 SQ.M / 783.72 SQ.FT

REFERENCE :

MAIN DOOR MD 1.20X2.10  
C.W. DOOR D1 1.00X2.10  
C.W. DOOR D2 0.80X2.10  
C.W. WINDOW W 1.20X1.52  
C.W. VENTILATOR V 0.90X0.60

ENGINEER:

R. Karthik  
**Er. R. KARTHIK, B.Tech.,**  
**Ariyalur Municipality**  
Register Engineer, Reg.No.090/LS/2021/00003  
48A, A1 College Road, BSNL Office Opposite,  
Ariyalur - 621 713. Cell: 99436 07707

APPROVED BY:




PLAN SHOWING THE CONSTRUCTION OF A EXISTING AND EXTENSION OF GROUND FLOOR AND PROPOSED FIRST FLOOR RESIDENTIAL BUILDING IN S.F.NO:271/15A2,


AT AMBAPUR MADHURA, VIKKIRAMANGALAM VILLAGE, AMBAPUR PANCHAYATH, UDAYARPALAYAM TALUK, ARIYALUR DISTRICT.

OWNER NAME : THIRU : RAJKUMAR


S/O, THIRU: PANNERSELVAM.

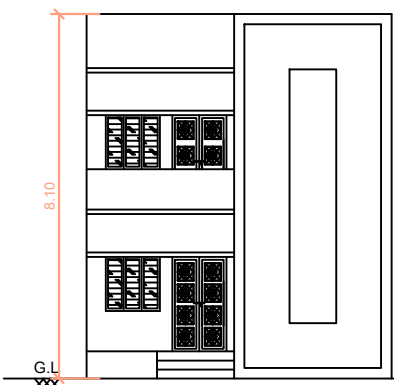


FRONT ELEVATION

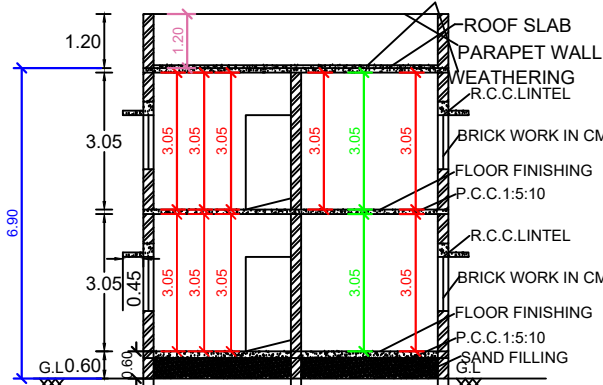


SECTION ON SS

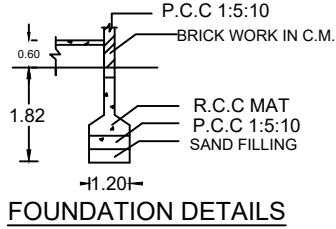


FOUNDATION DETAILS

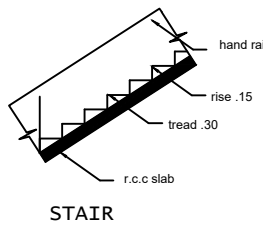








STAIR

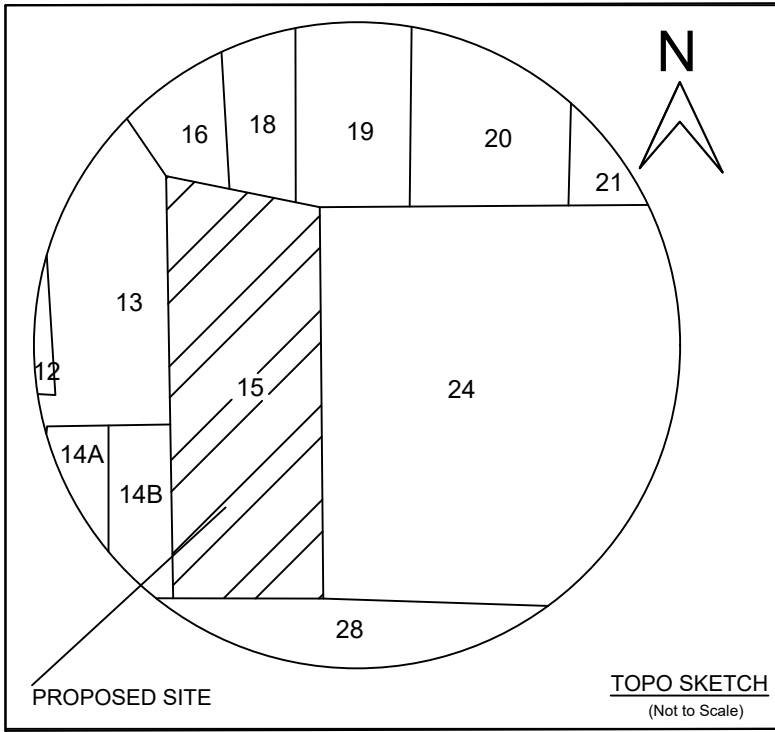


SITE PLAN 1:100 SCALE

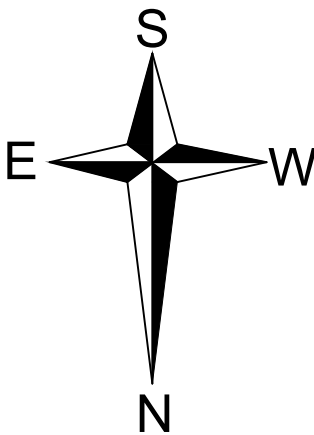


RAJAMANIKKAM PLOT

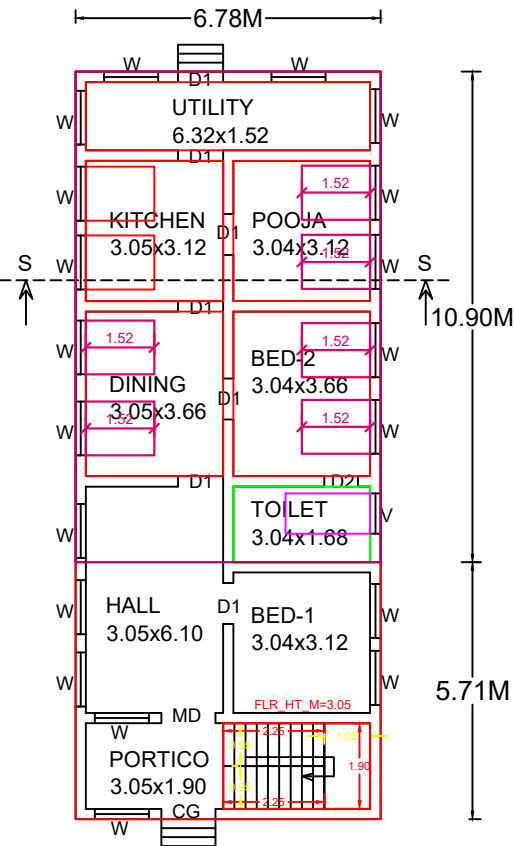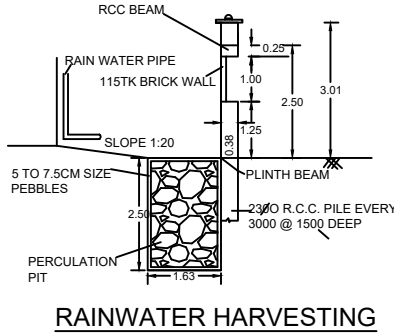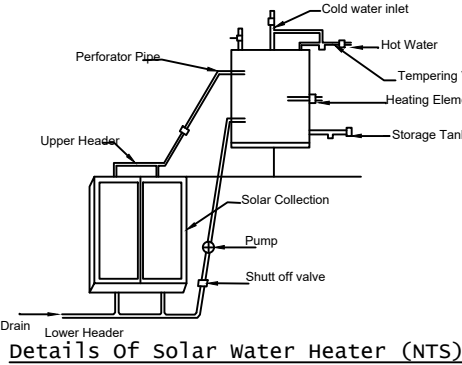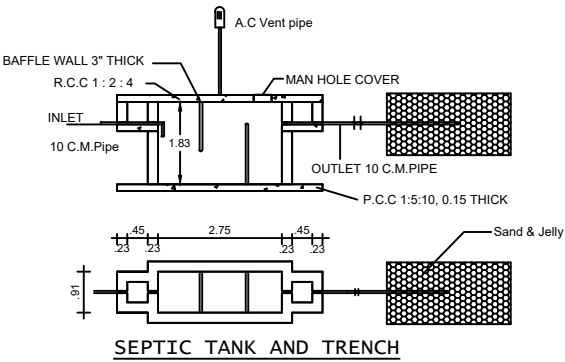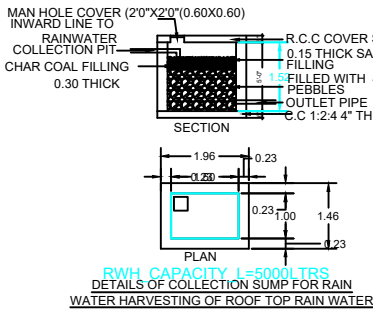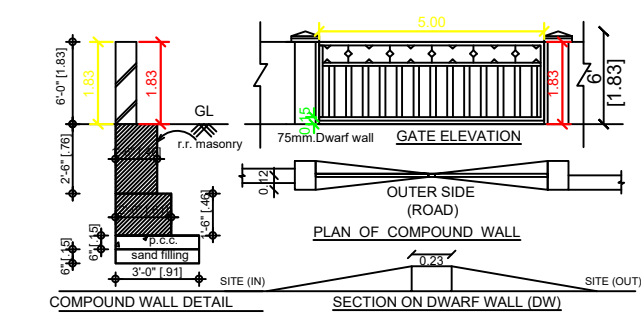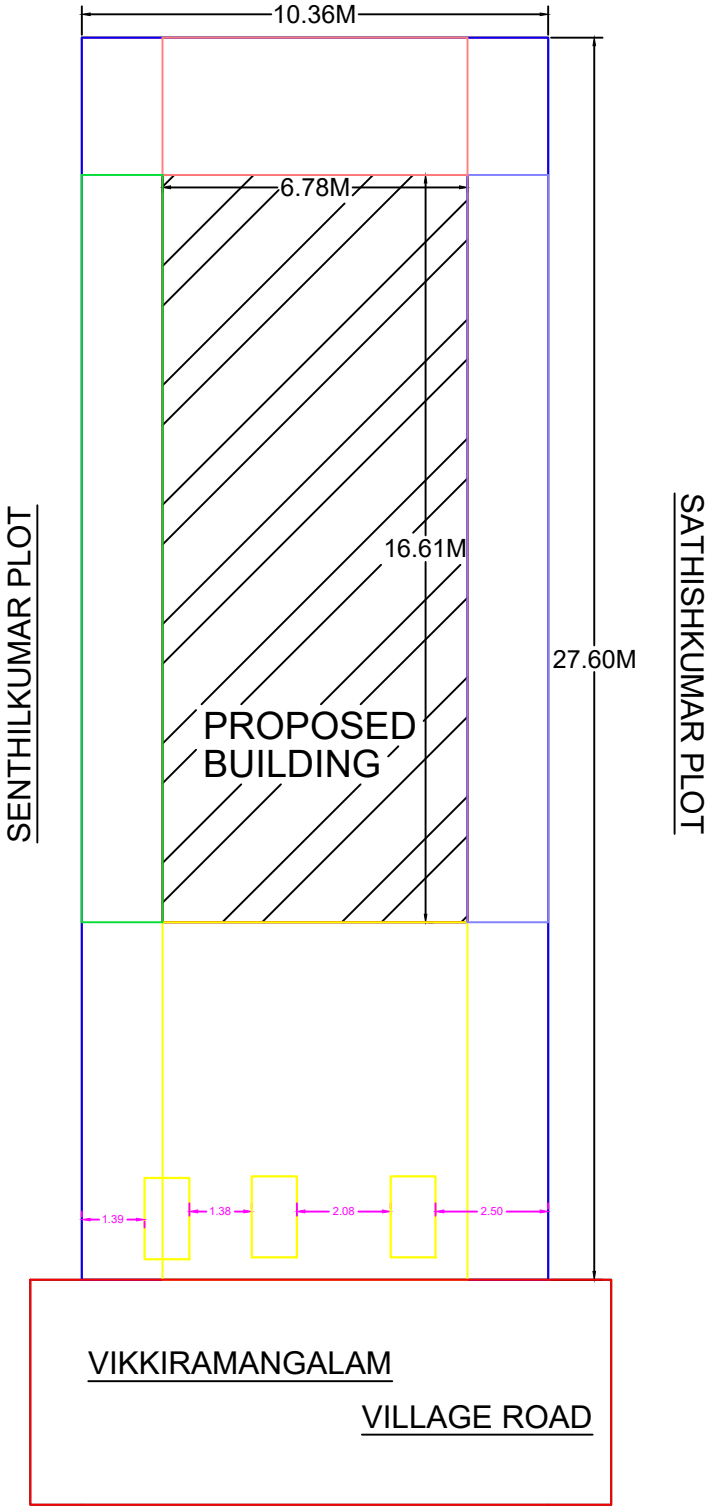

GROUND FLOOR PLAN

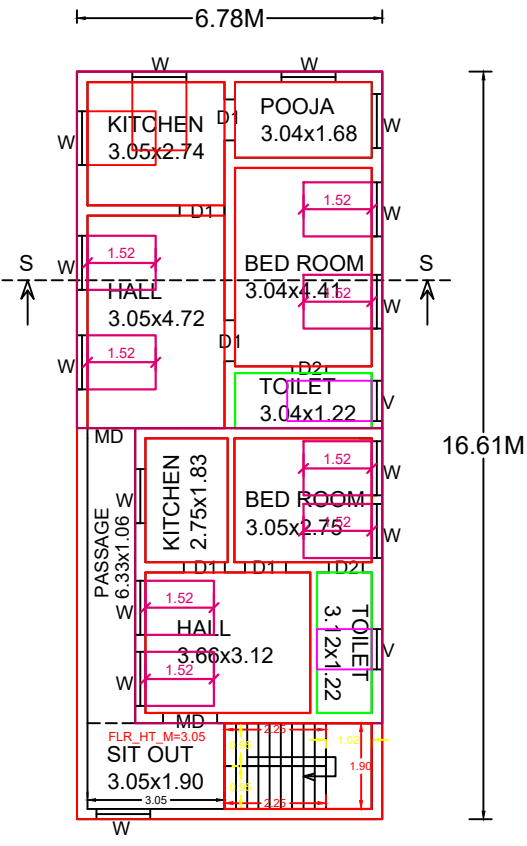

FIRST FLOOR PLAN

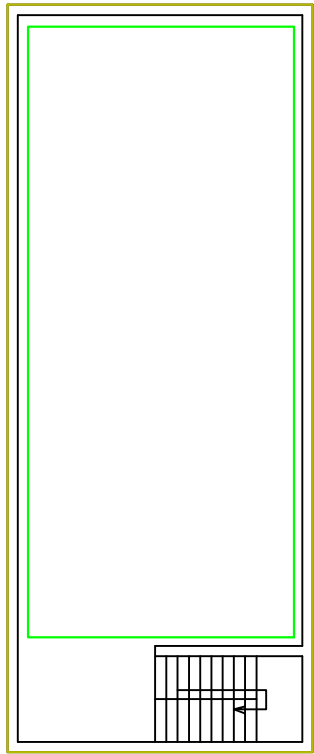

TERRACE FLOOR PLAN