
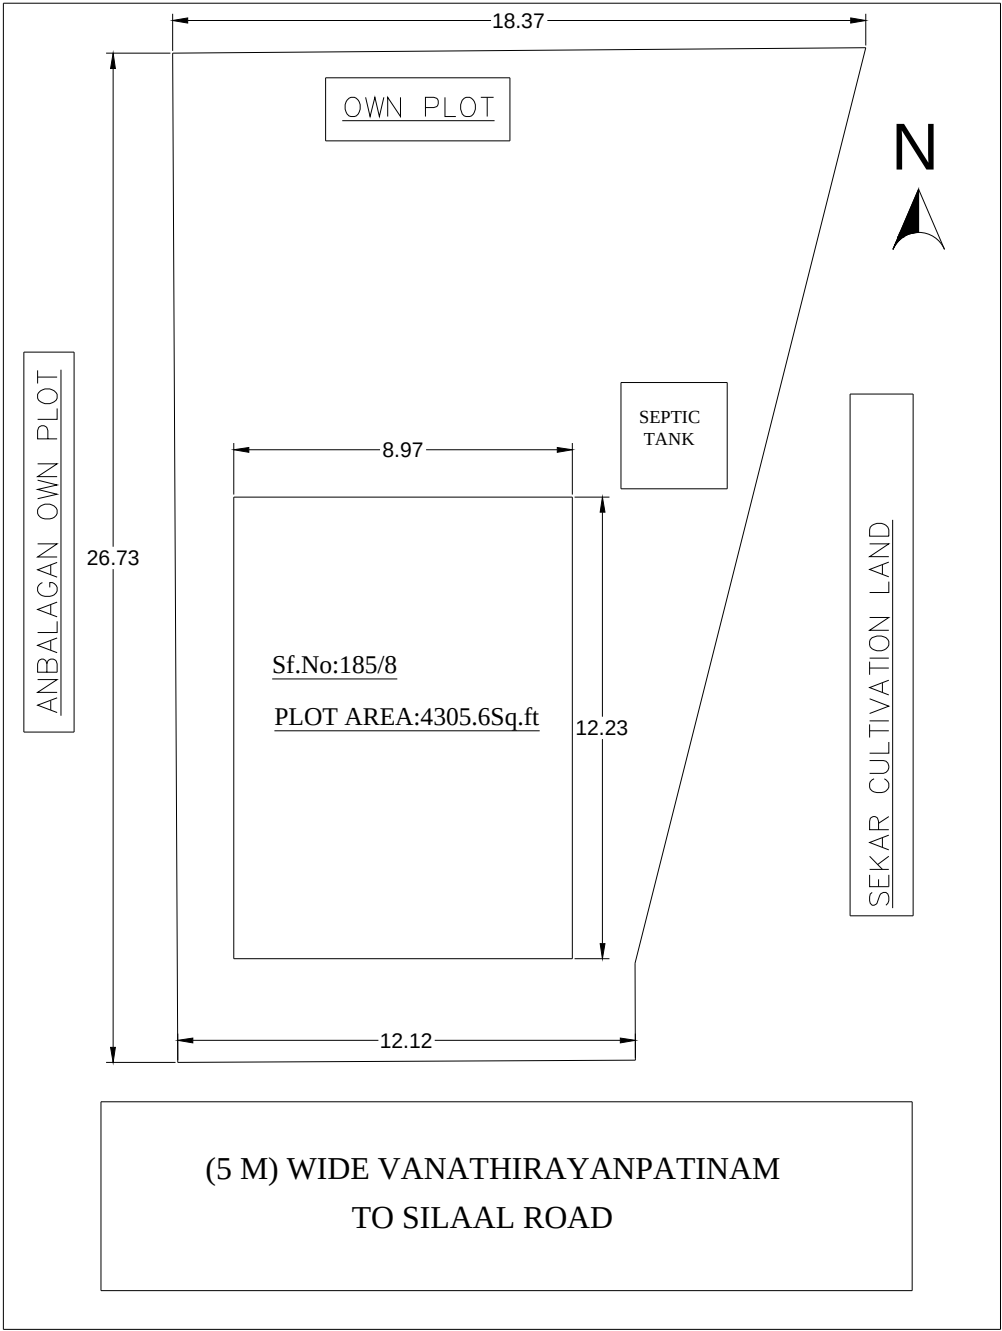
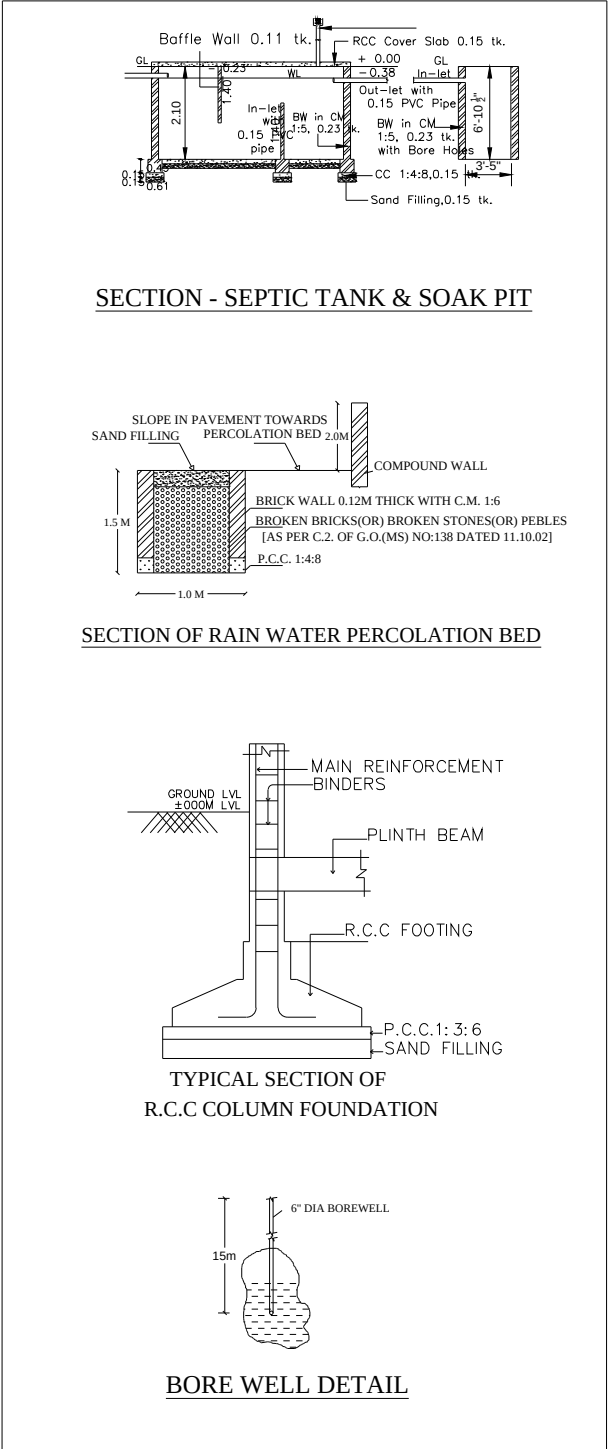
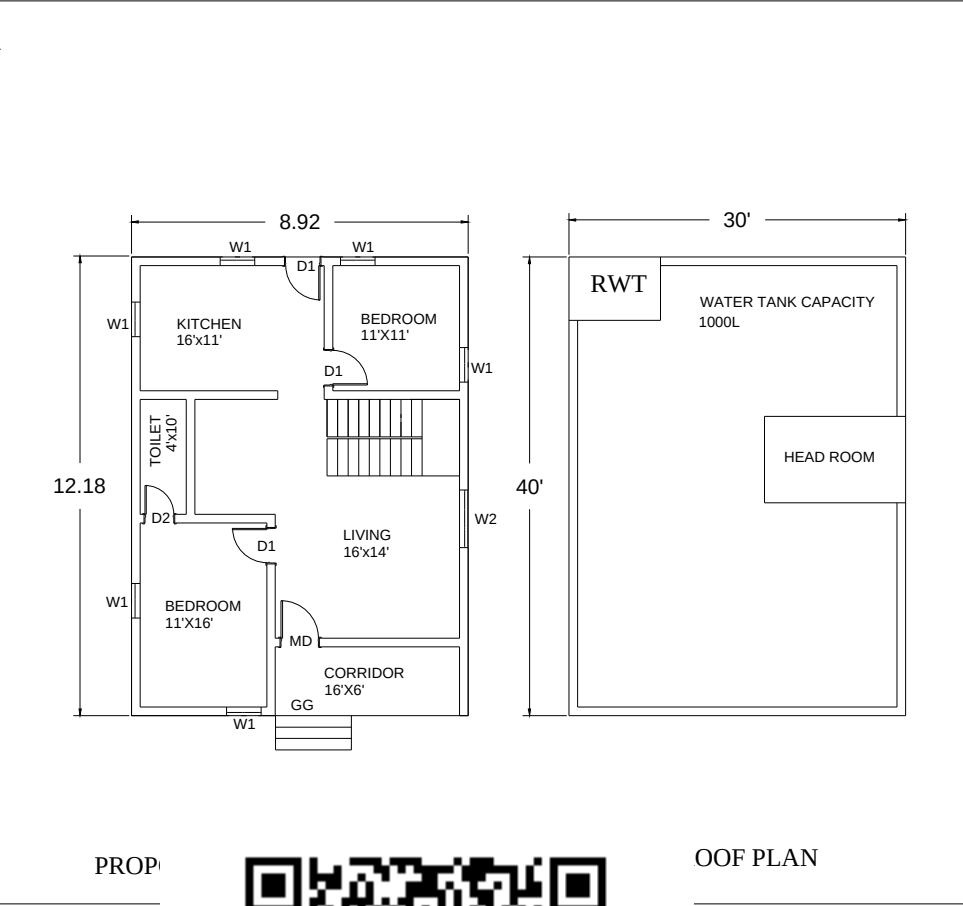


PLAN SHOWING THE PROPOSED CONSTRUCTION OF R.C.C RESIDENTIAL BUILDING AT PATTANO:-2731
NEW SUBDIVISION S.F.NO:-185/8 AT VANATHIRAYANPATINAM VILLAGE PANCHAYAT,
UDAYARPALAYAM TALUK ,ARIYALUR DISTRICT.
NAME OF OWNER:- Mr.T.Anbalagan.

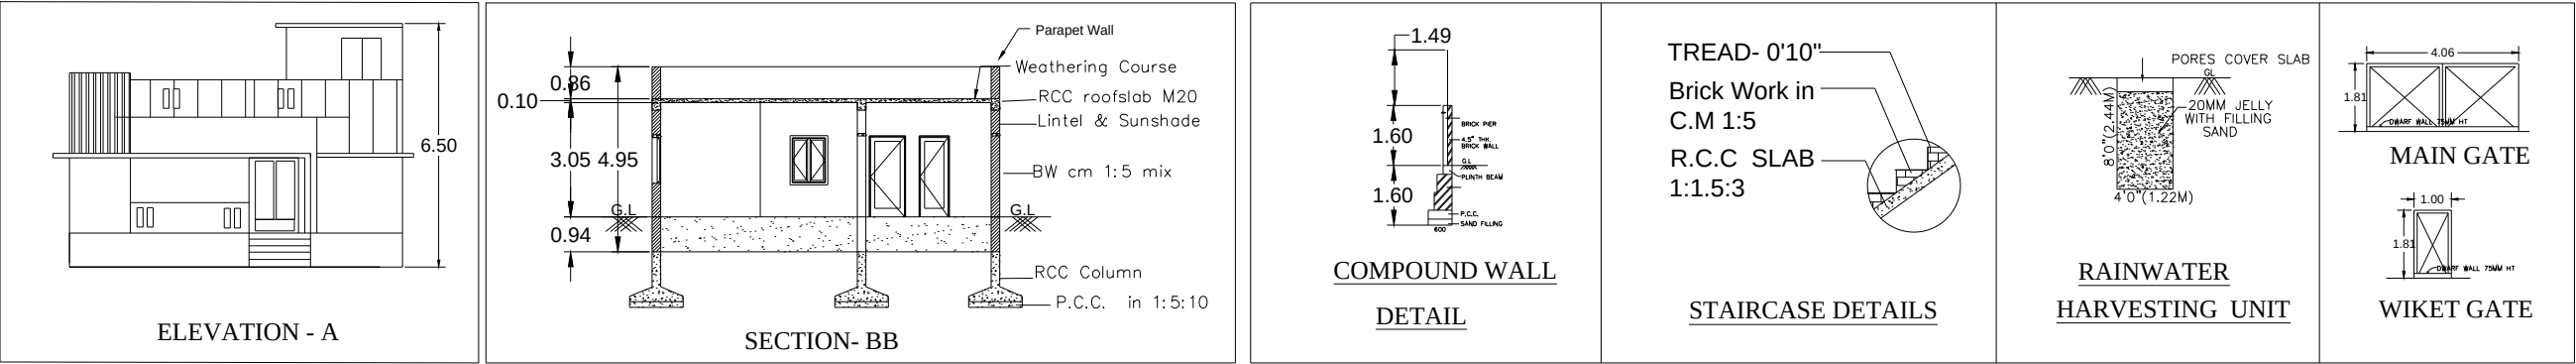

Sf.No:185/8

Silaal Road

Er.D.Aswin Kumar
Regd Civil Engineer
No:164/LS/2022/00005
DSM Promoters
47 West St Pullambadi
Ph:8098393946

AREA STATEMENT	SQ.FT	SQ.M
PLOT AREA AS PER DOCUMENT	4305.6	400.1
PROPOSED GROUND FLOOR	1180.8	109.7
TOTAL AREA	1180.8	109.7
VACANT AREA	3125.4	290.4

SCHEDULE OF JOINERY		
TYPE	DESCRIPTION	SIZE
MD	MAIN DOOR	3'3" X 7'-0"
D1	DOOR	2'-6" X 7'-0"
D2	DOOR	3'-0" X 7'-0"
W1	WINDOW	4'-0" X 4'-0"
W2	WINDOW	2'-0" X 4'-0"
V1	VENTILATOR	2'-0" X 2'-0"

CLIENT DETAILS

Name:Mr.T.Anbalagan.

Address

s/o Thangarasu

94 East street

Vanathirayanpatinam.

Udayarpalayam TK

Ariyalur DT-