
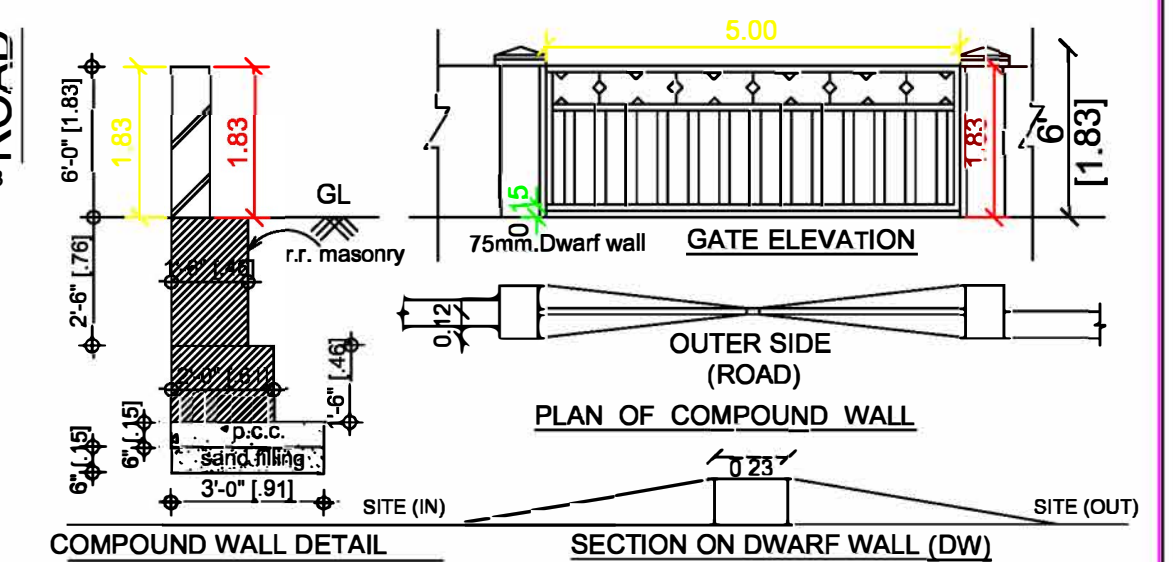
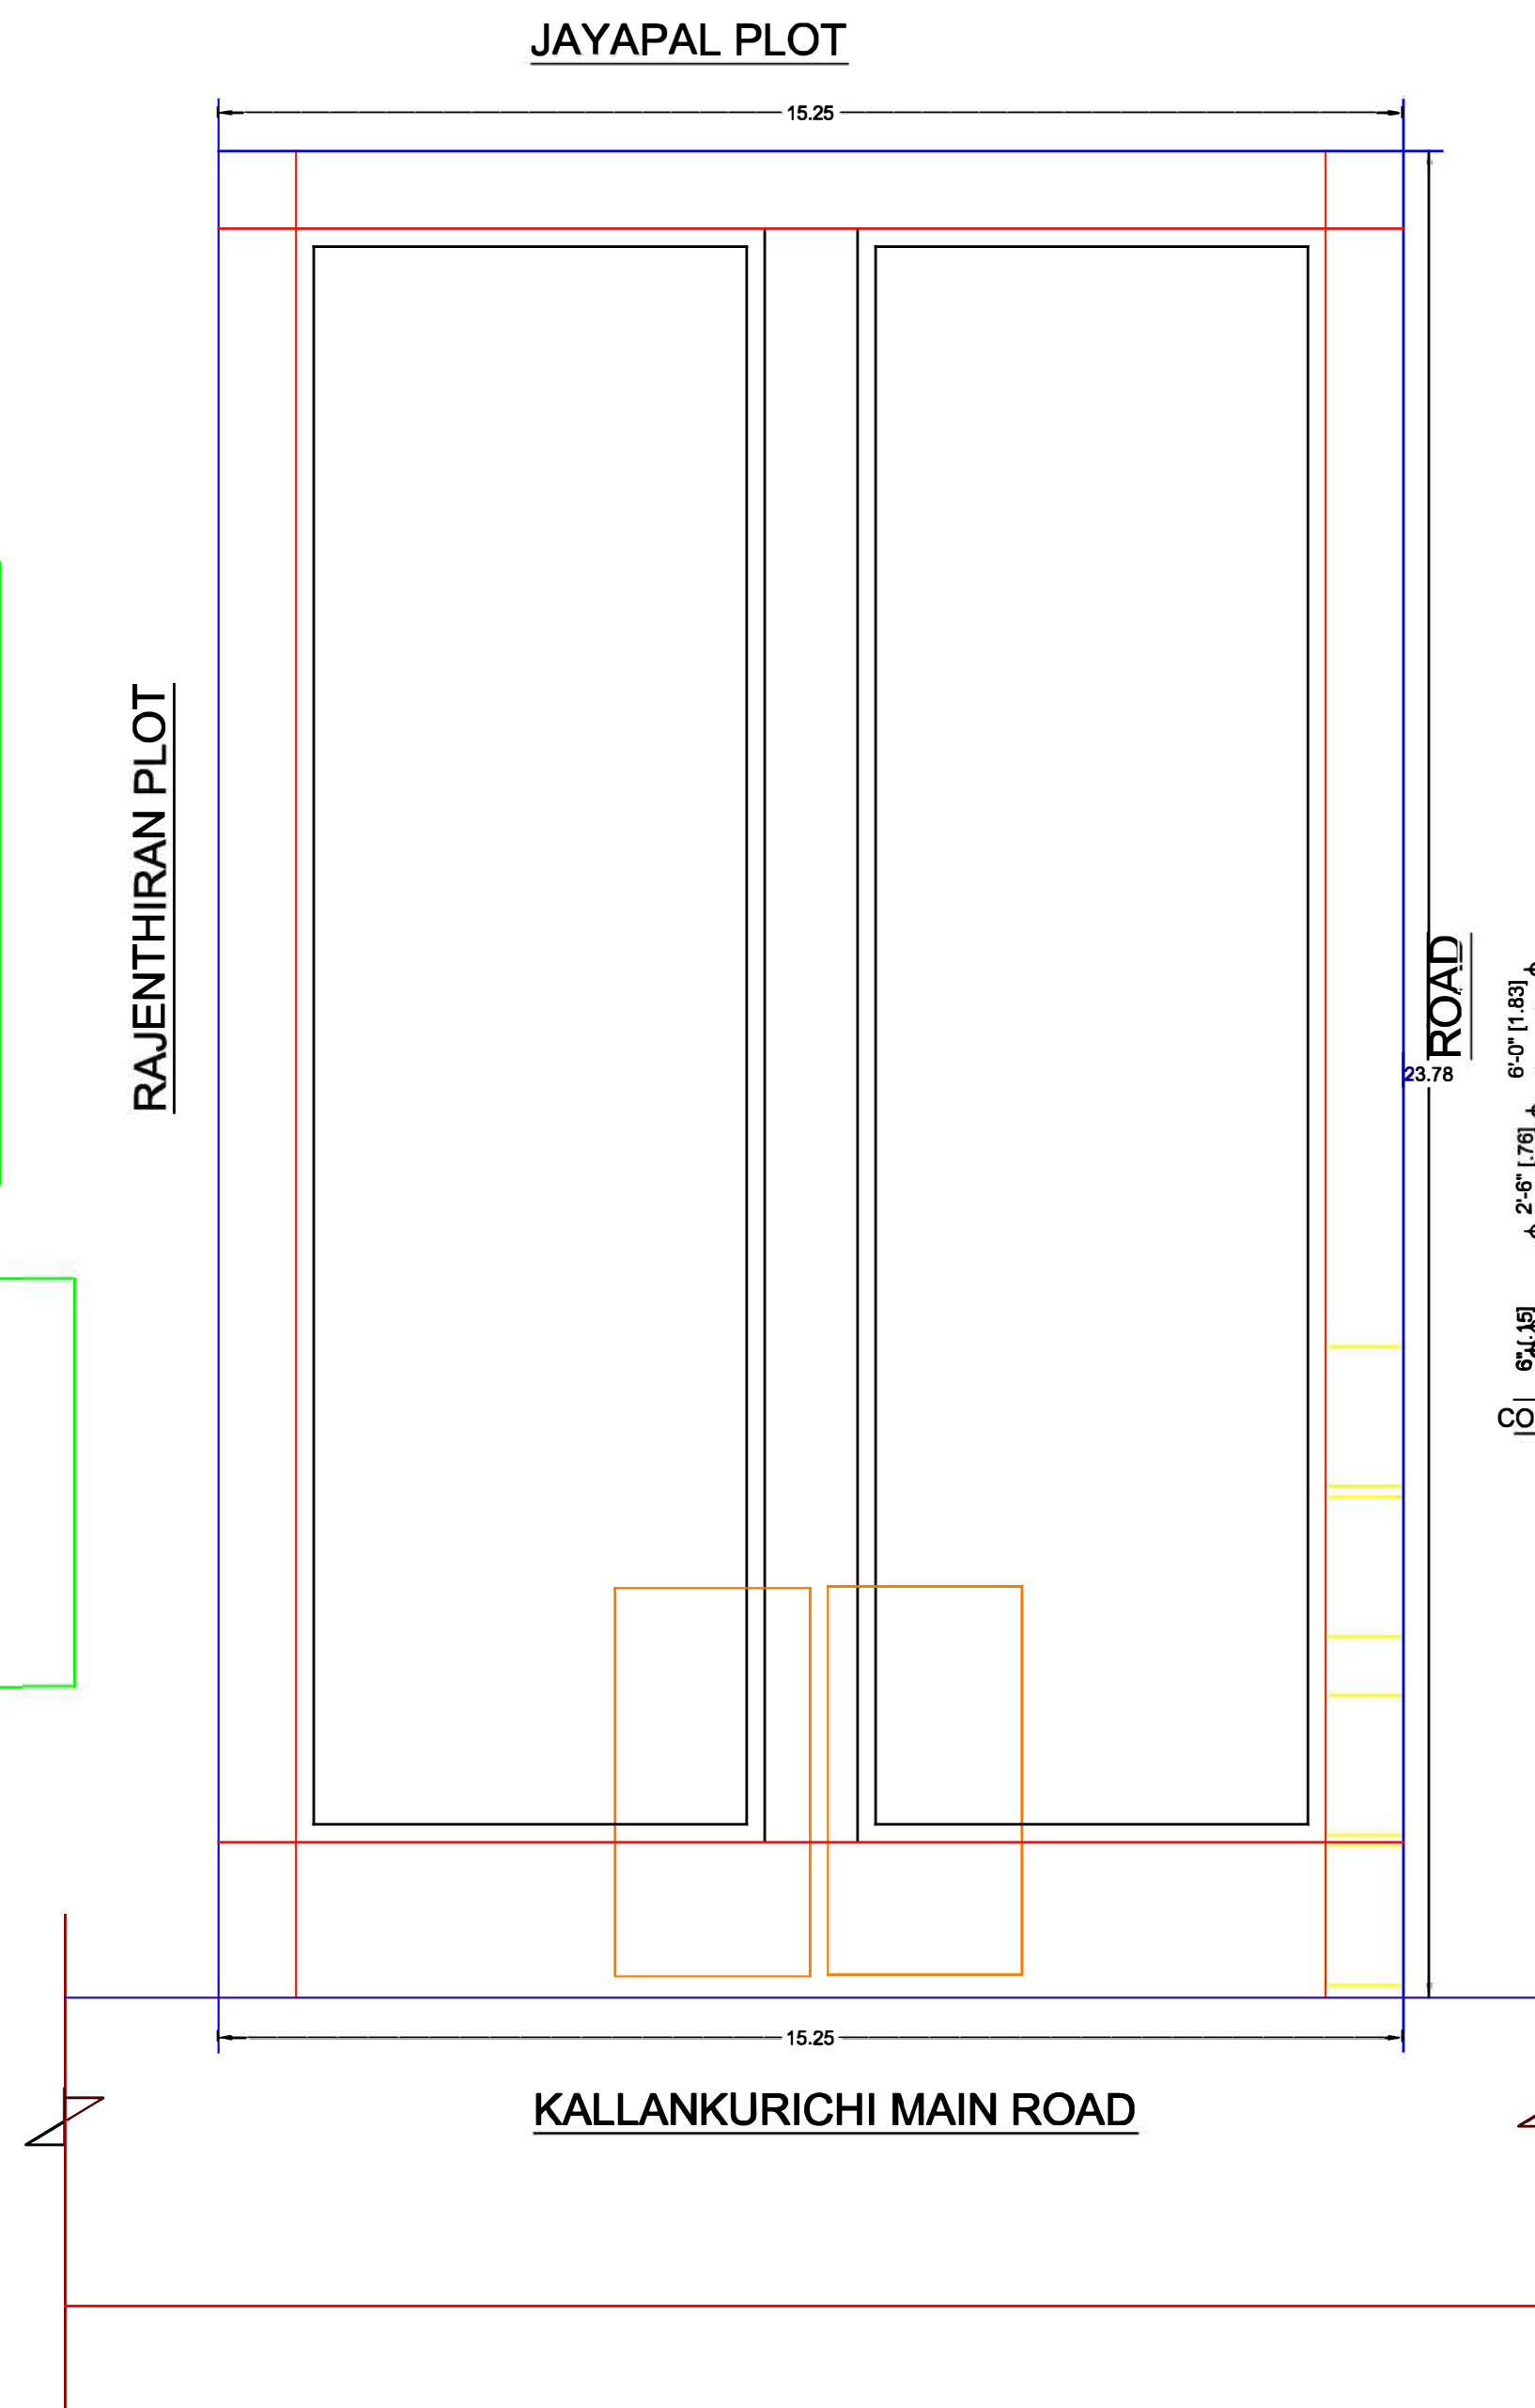
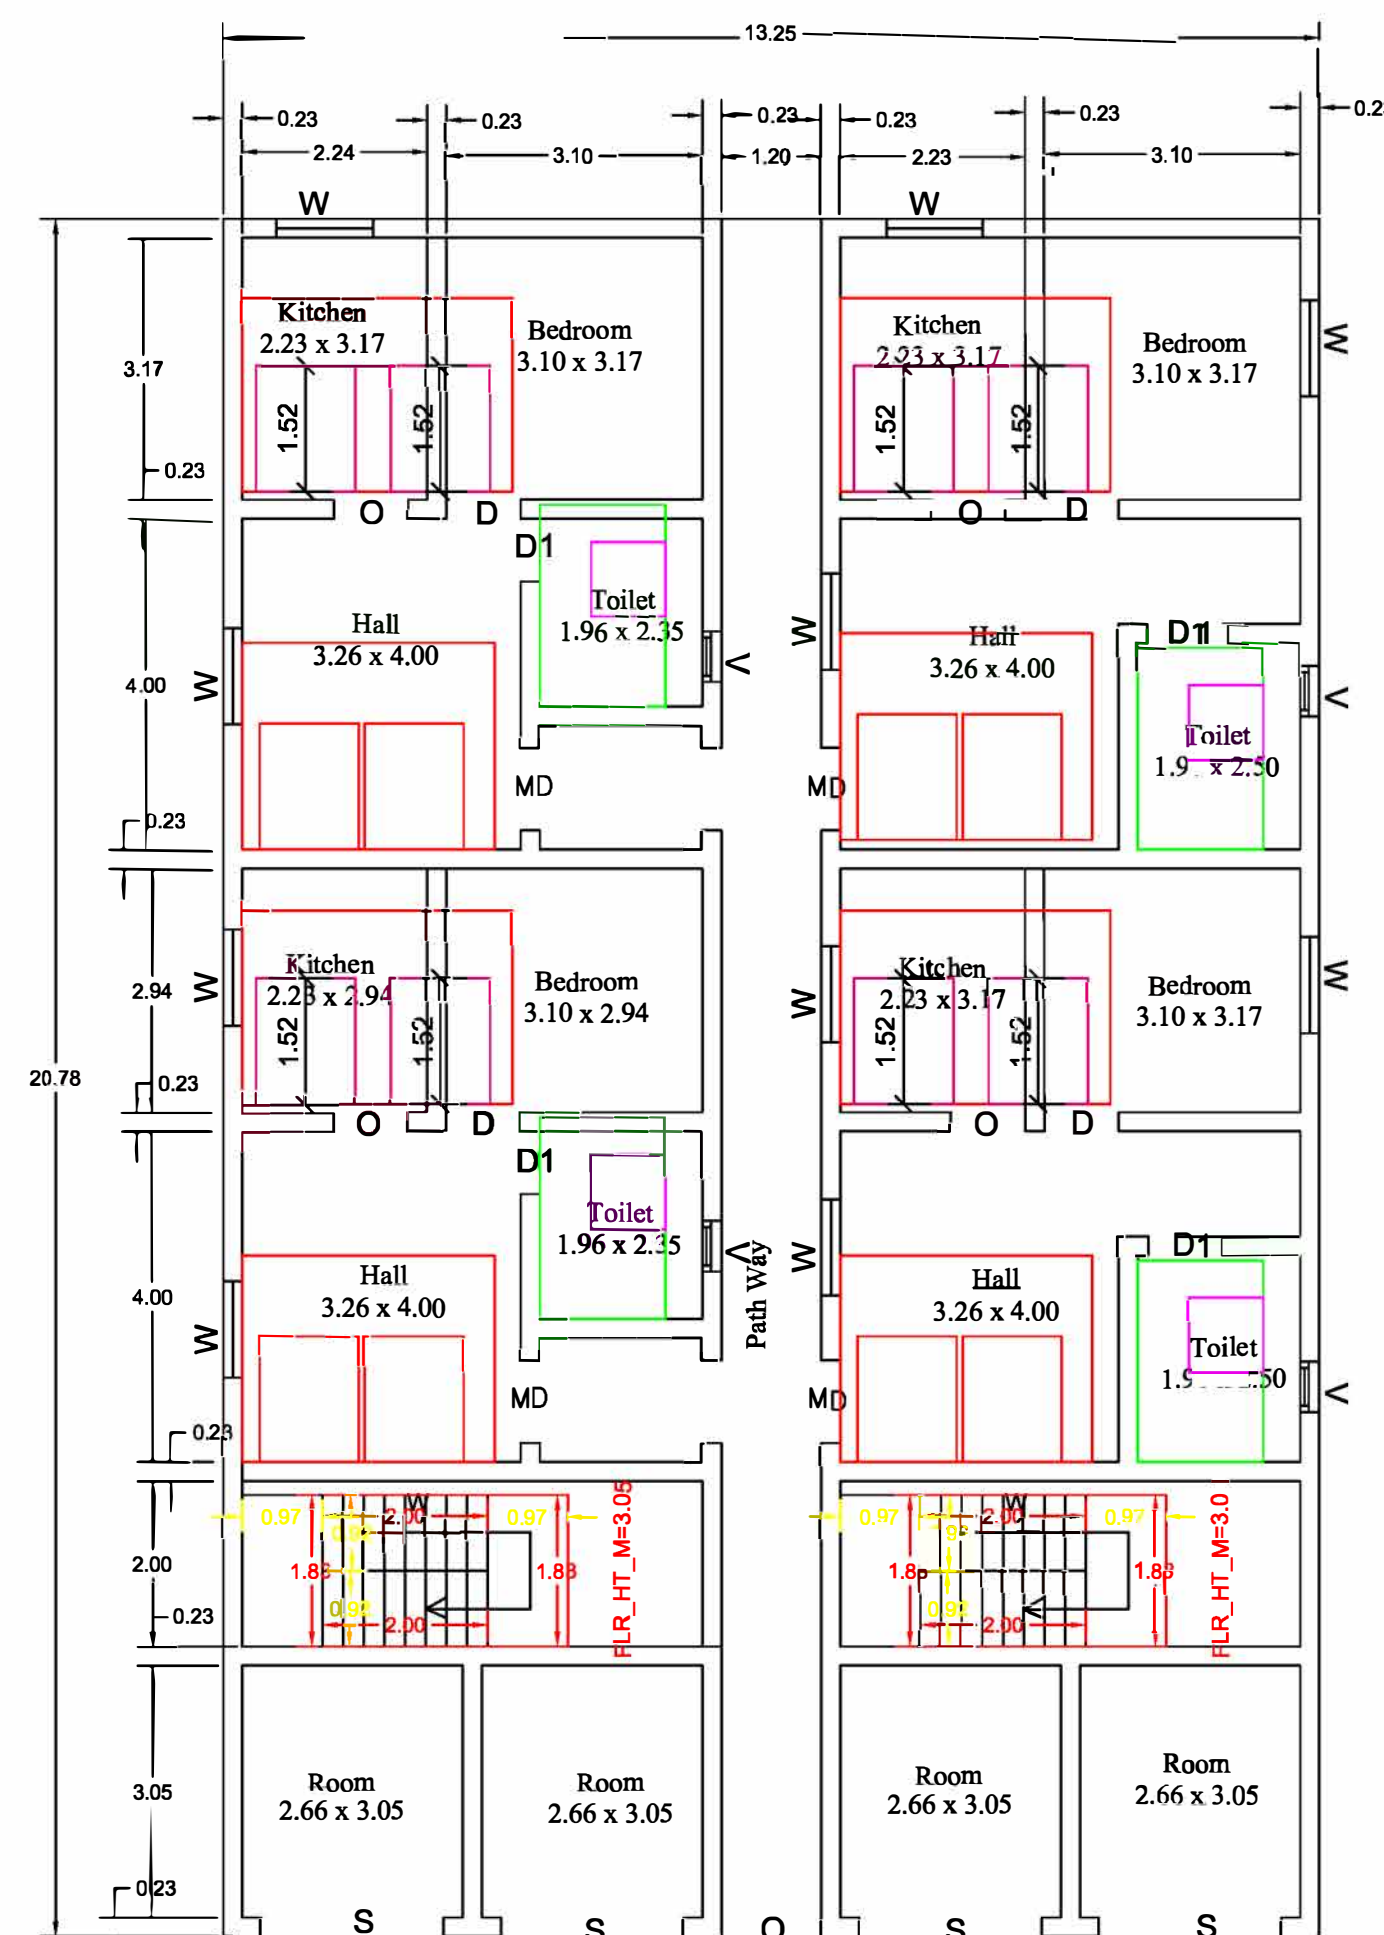
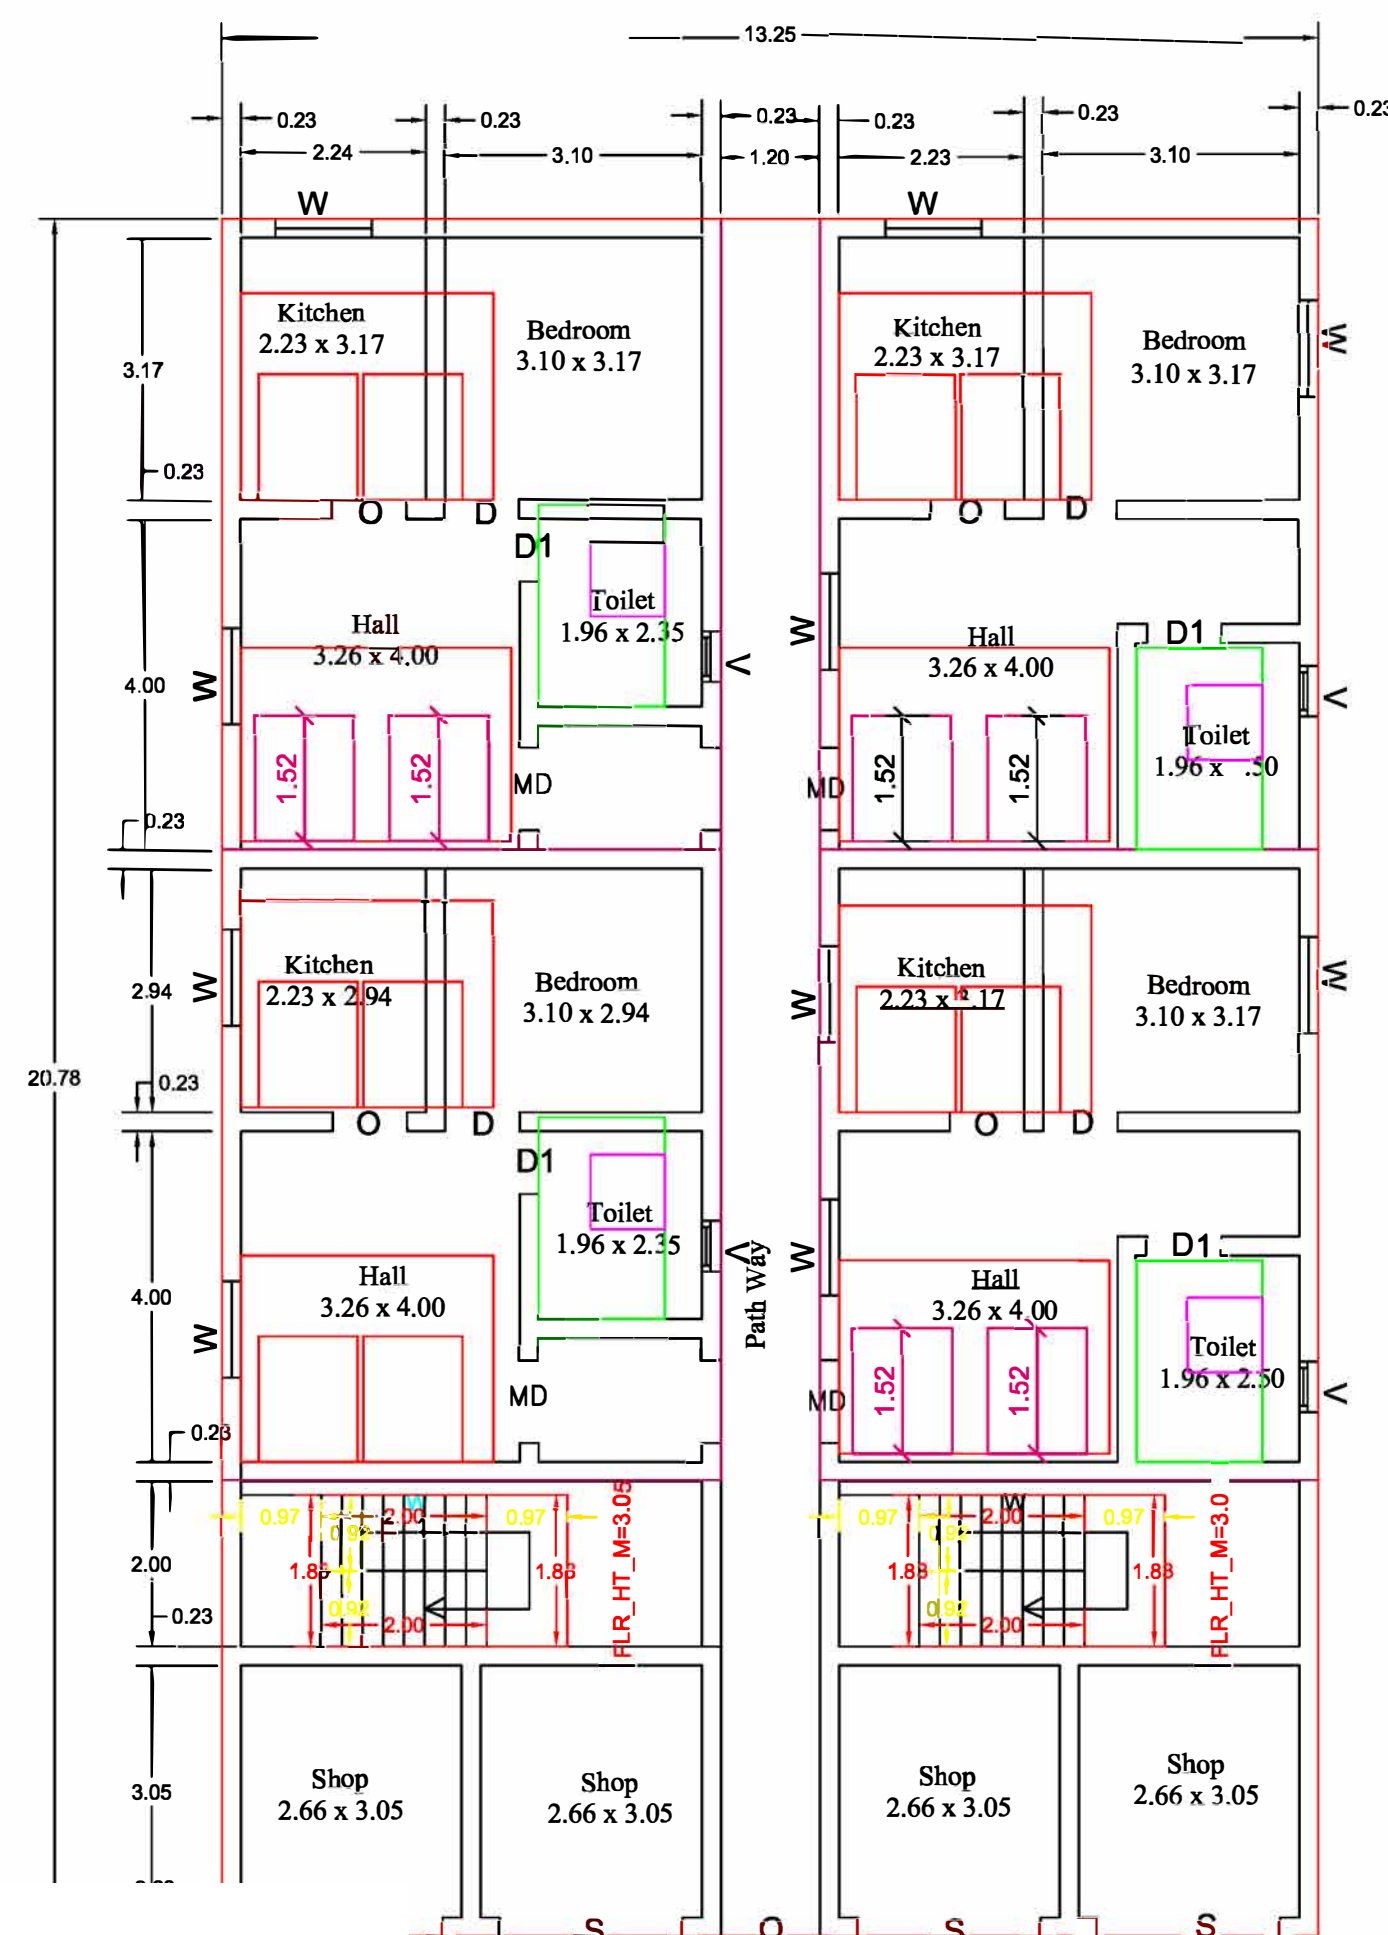
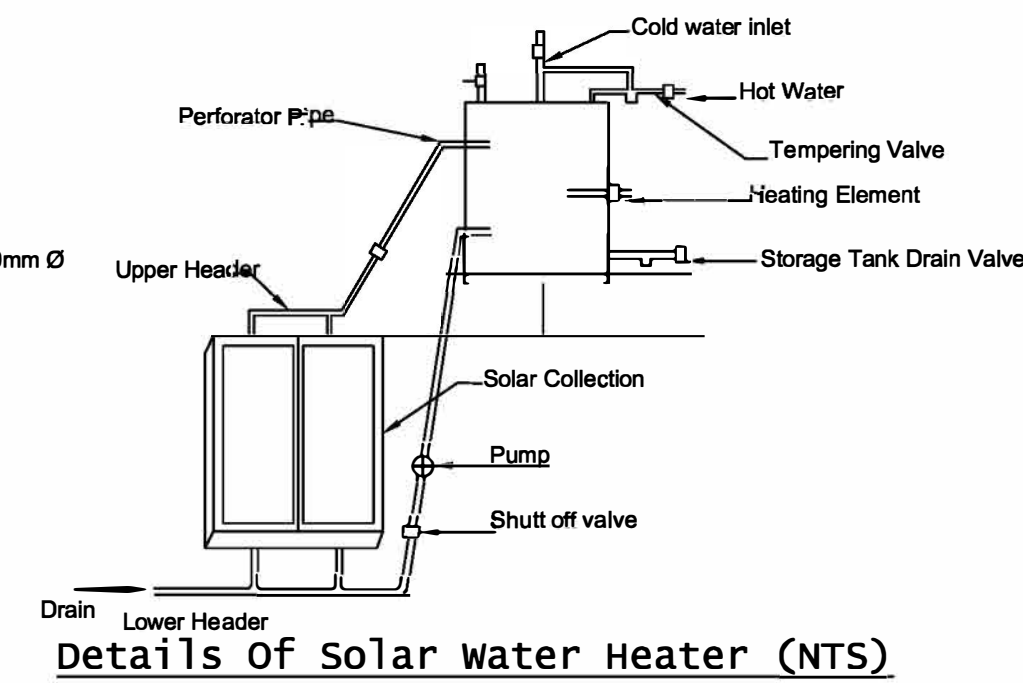
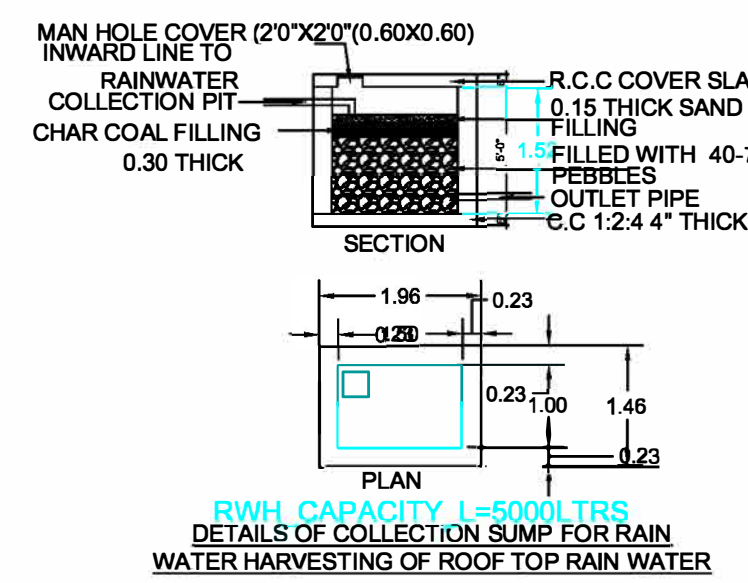
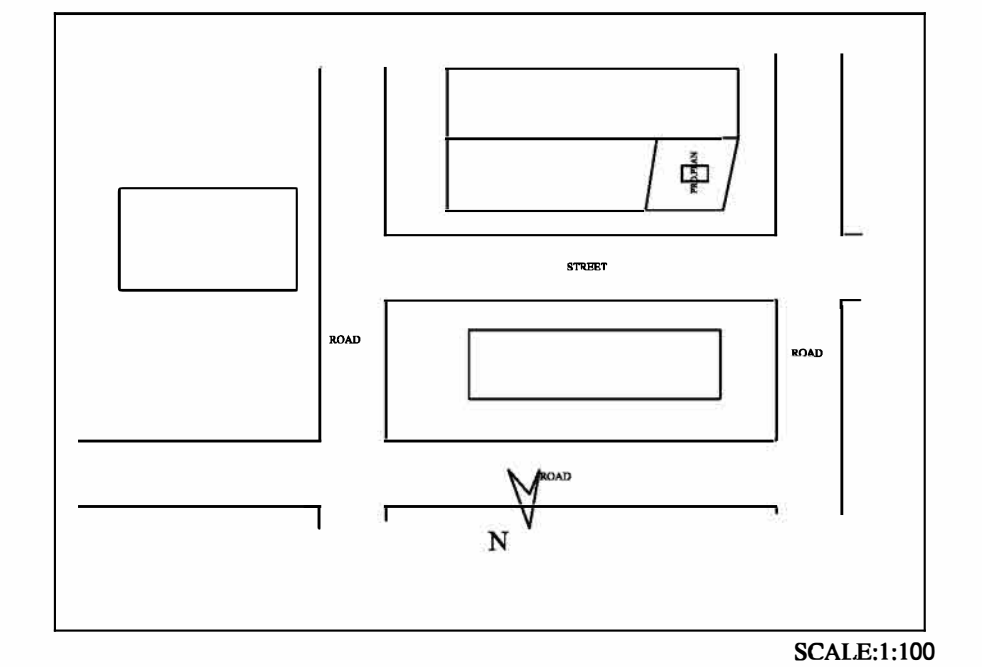
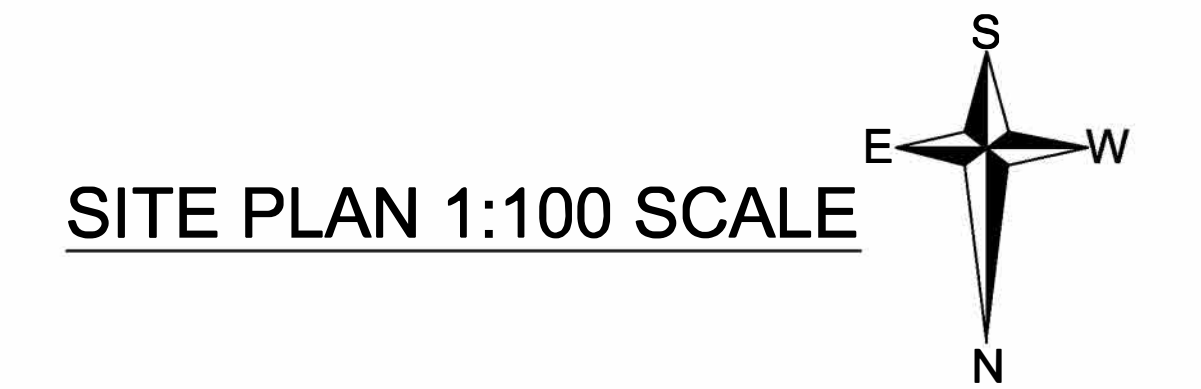
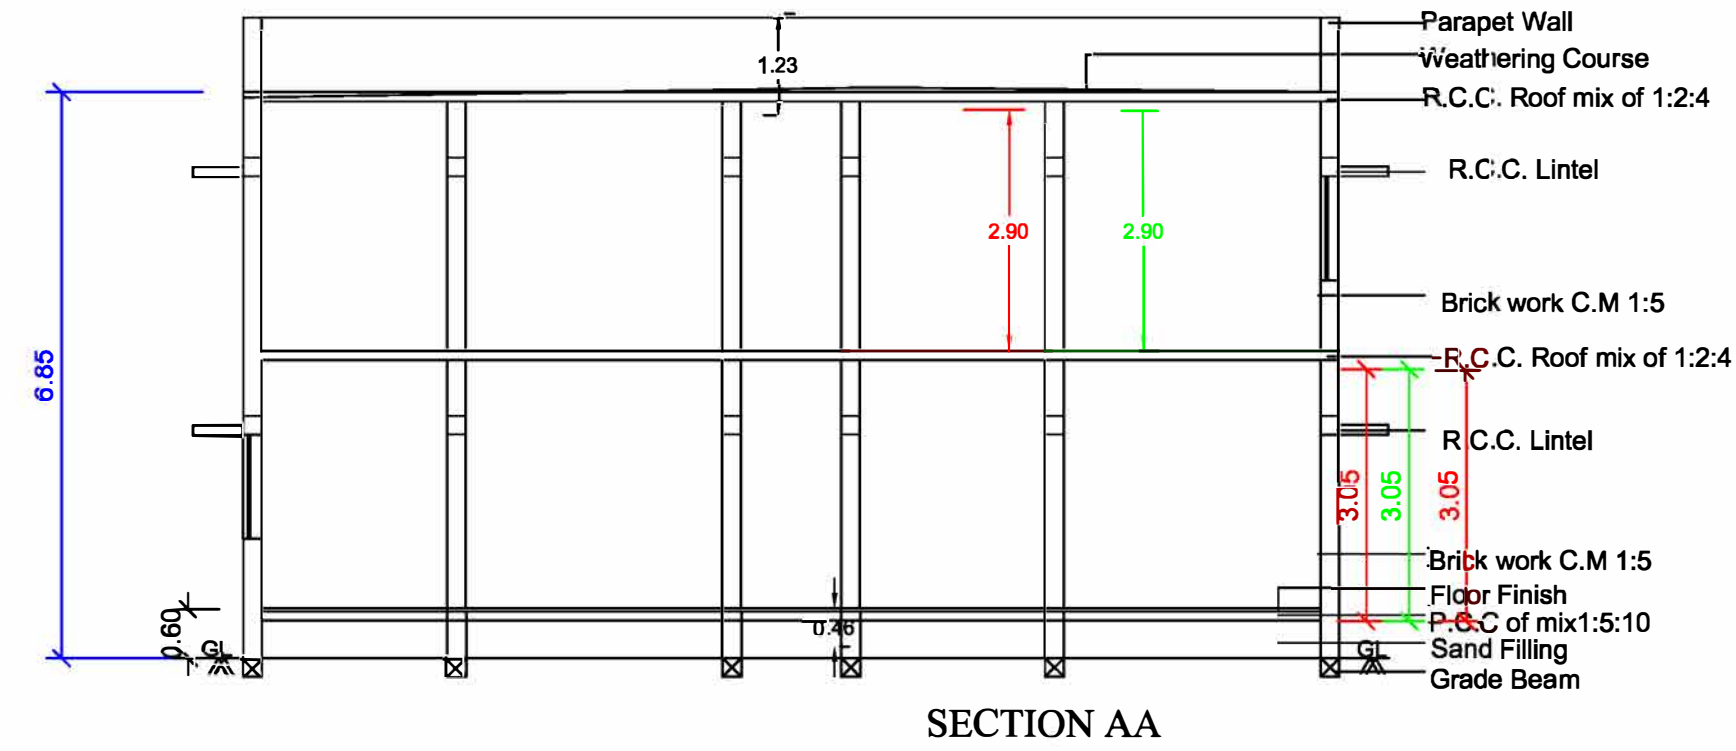


PLAN SHOWING THE PROPOSED CONSTRUCTION OF R.C.C ROOF GROUND AND FIRST FLOOR RESIDENCIAL BUILDING IN SF.NO:170/5A1A5, PATTA NO.8428, AT KAYARLABATH VILLAGE,VALAJANAGARAM PANJAYATH , ARIYALUR TK&DT.
OWNER:Mr. SELVARAJ S/O Mr.PALANIYANDI.

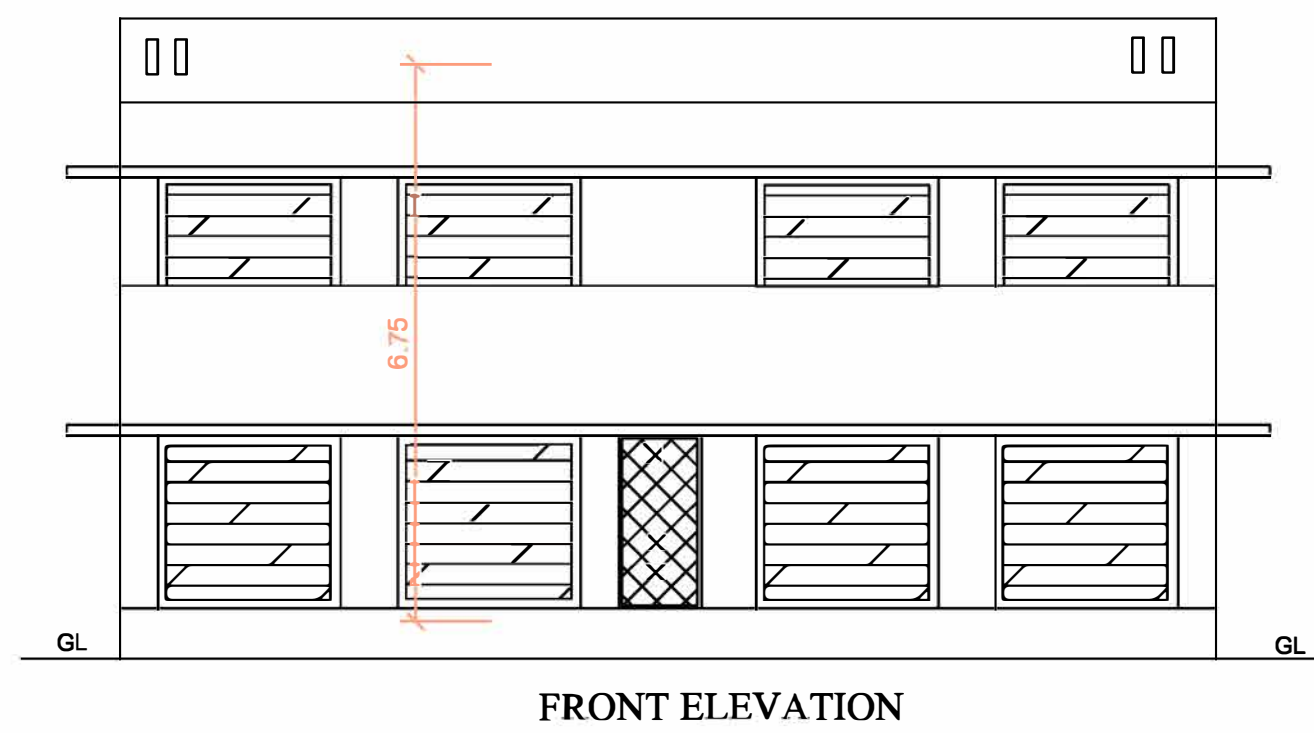

SCALE: 1:100

JOINERIES DETAILS		
MAIN DOOR	MD	1.22 x 2.13
GRILL GATE	GG	1.22x 2.13
DOOR	D	1.00 x 2.13
DOOR	D1	0.75 x 2.13
WINDOW	W	1.22 x 1.37
WINDOW	W1	1.26 x 1.37
VENTILATOR	V	0.91 x 0.61
ARCH OPEN	AO	1.22 x 2.10

AREA CALCULATION		
DESCRIPTION	AREA IN Sq.M	AREA IN Sq.Ft.
AREA OF THE SITE	362.65	3900.00
PRO.GROUND FLOOR	274.34	2952.11
PRO.FIRST FLOOR	274.34	2952.11

COLOUR INDEX			
BOUNDARY		PROPOSAL	
EXISTING		ROAD	



NOTES * All Dimensions are in Meters * Scale - 1:100 * Sewer line connected with SEPTIC TANK * Kitchen, Bath & Wash basin water will be separated and connected with rain water recharge pit

Applicant : **SELVARAJ**

Engineer :


Er. T. EZHAVENDAN,
B.E. (Civil), M.Tech (Structural),
Licensed Building Surveyor
Reg. No. 050518/2019/000098.
Ariyalur Municipality
YAAZH CONSTRUCTION
25A, Villangudi Street, Ariyalur - 621 704
Cell : 97996 29633, Mail : t.ezhavendan@gmail.com

Other use:	

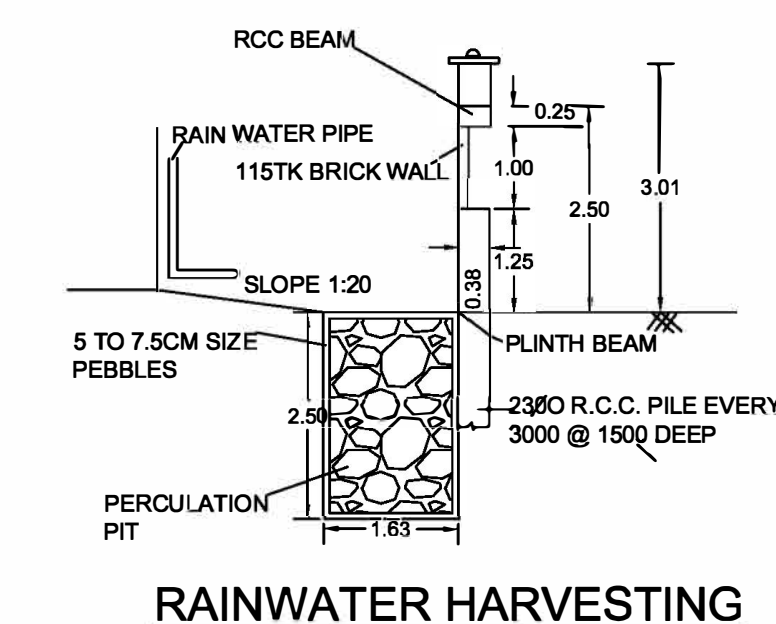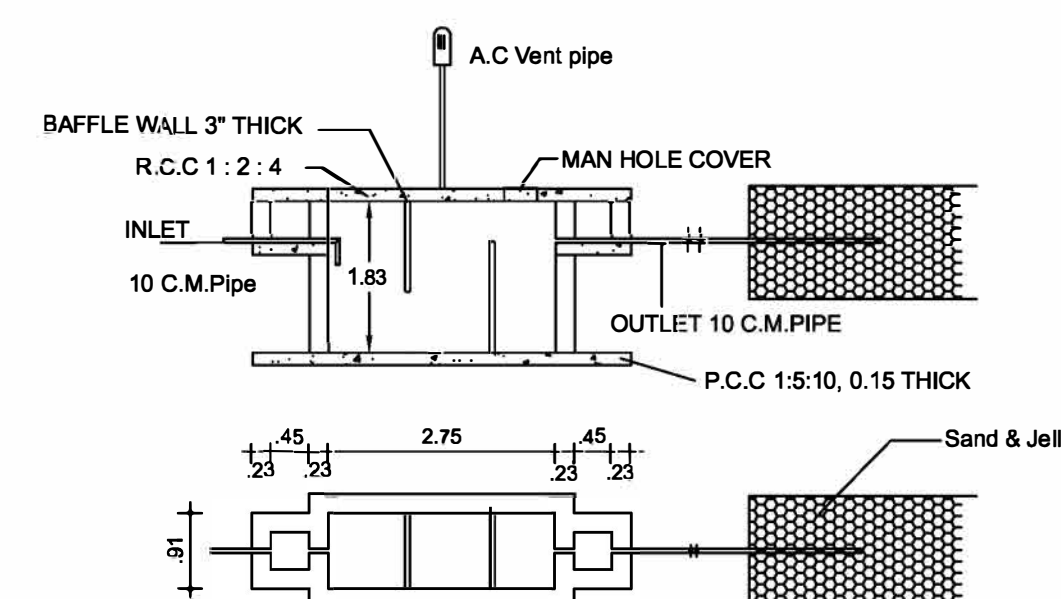

GROUND FLOOR

FIRST FLOOR

TYPICAL_FLOOR_PLAN=0,1

RAINWATER HARVESTING