
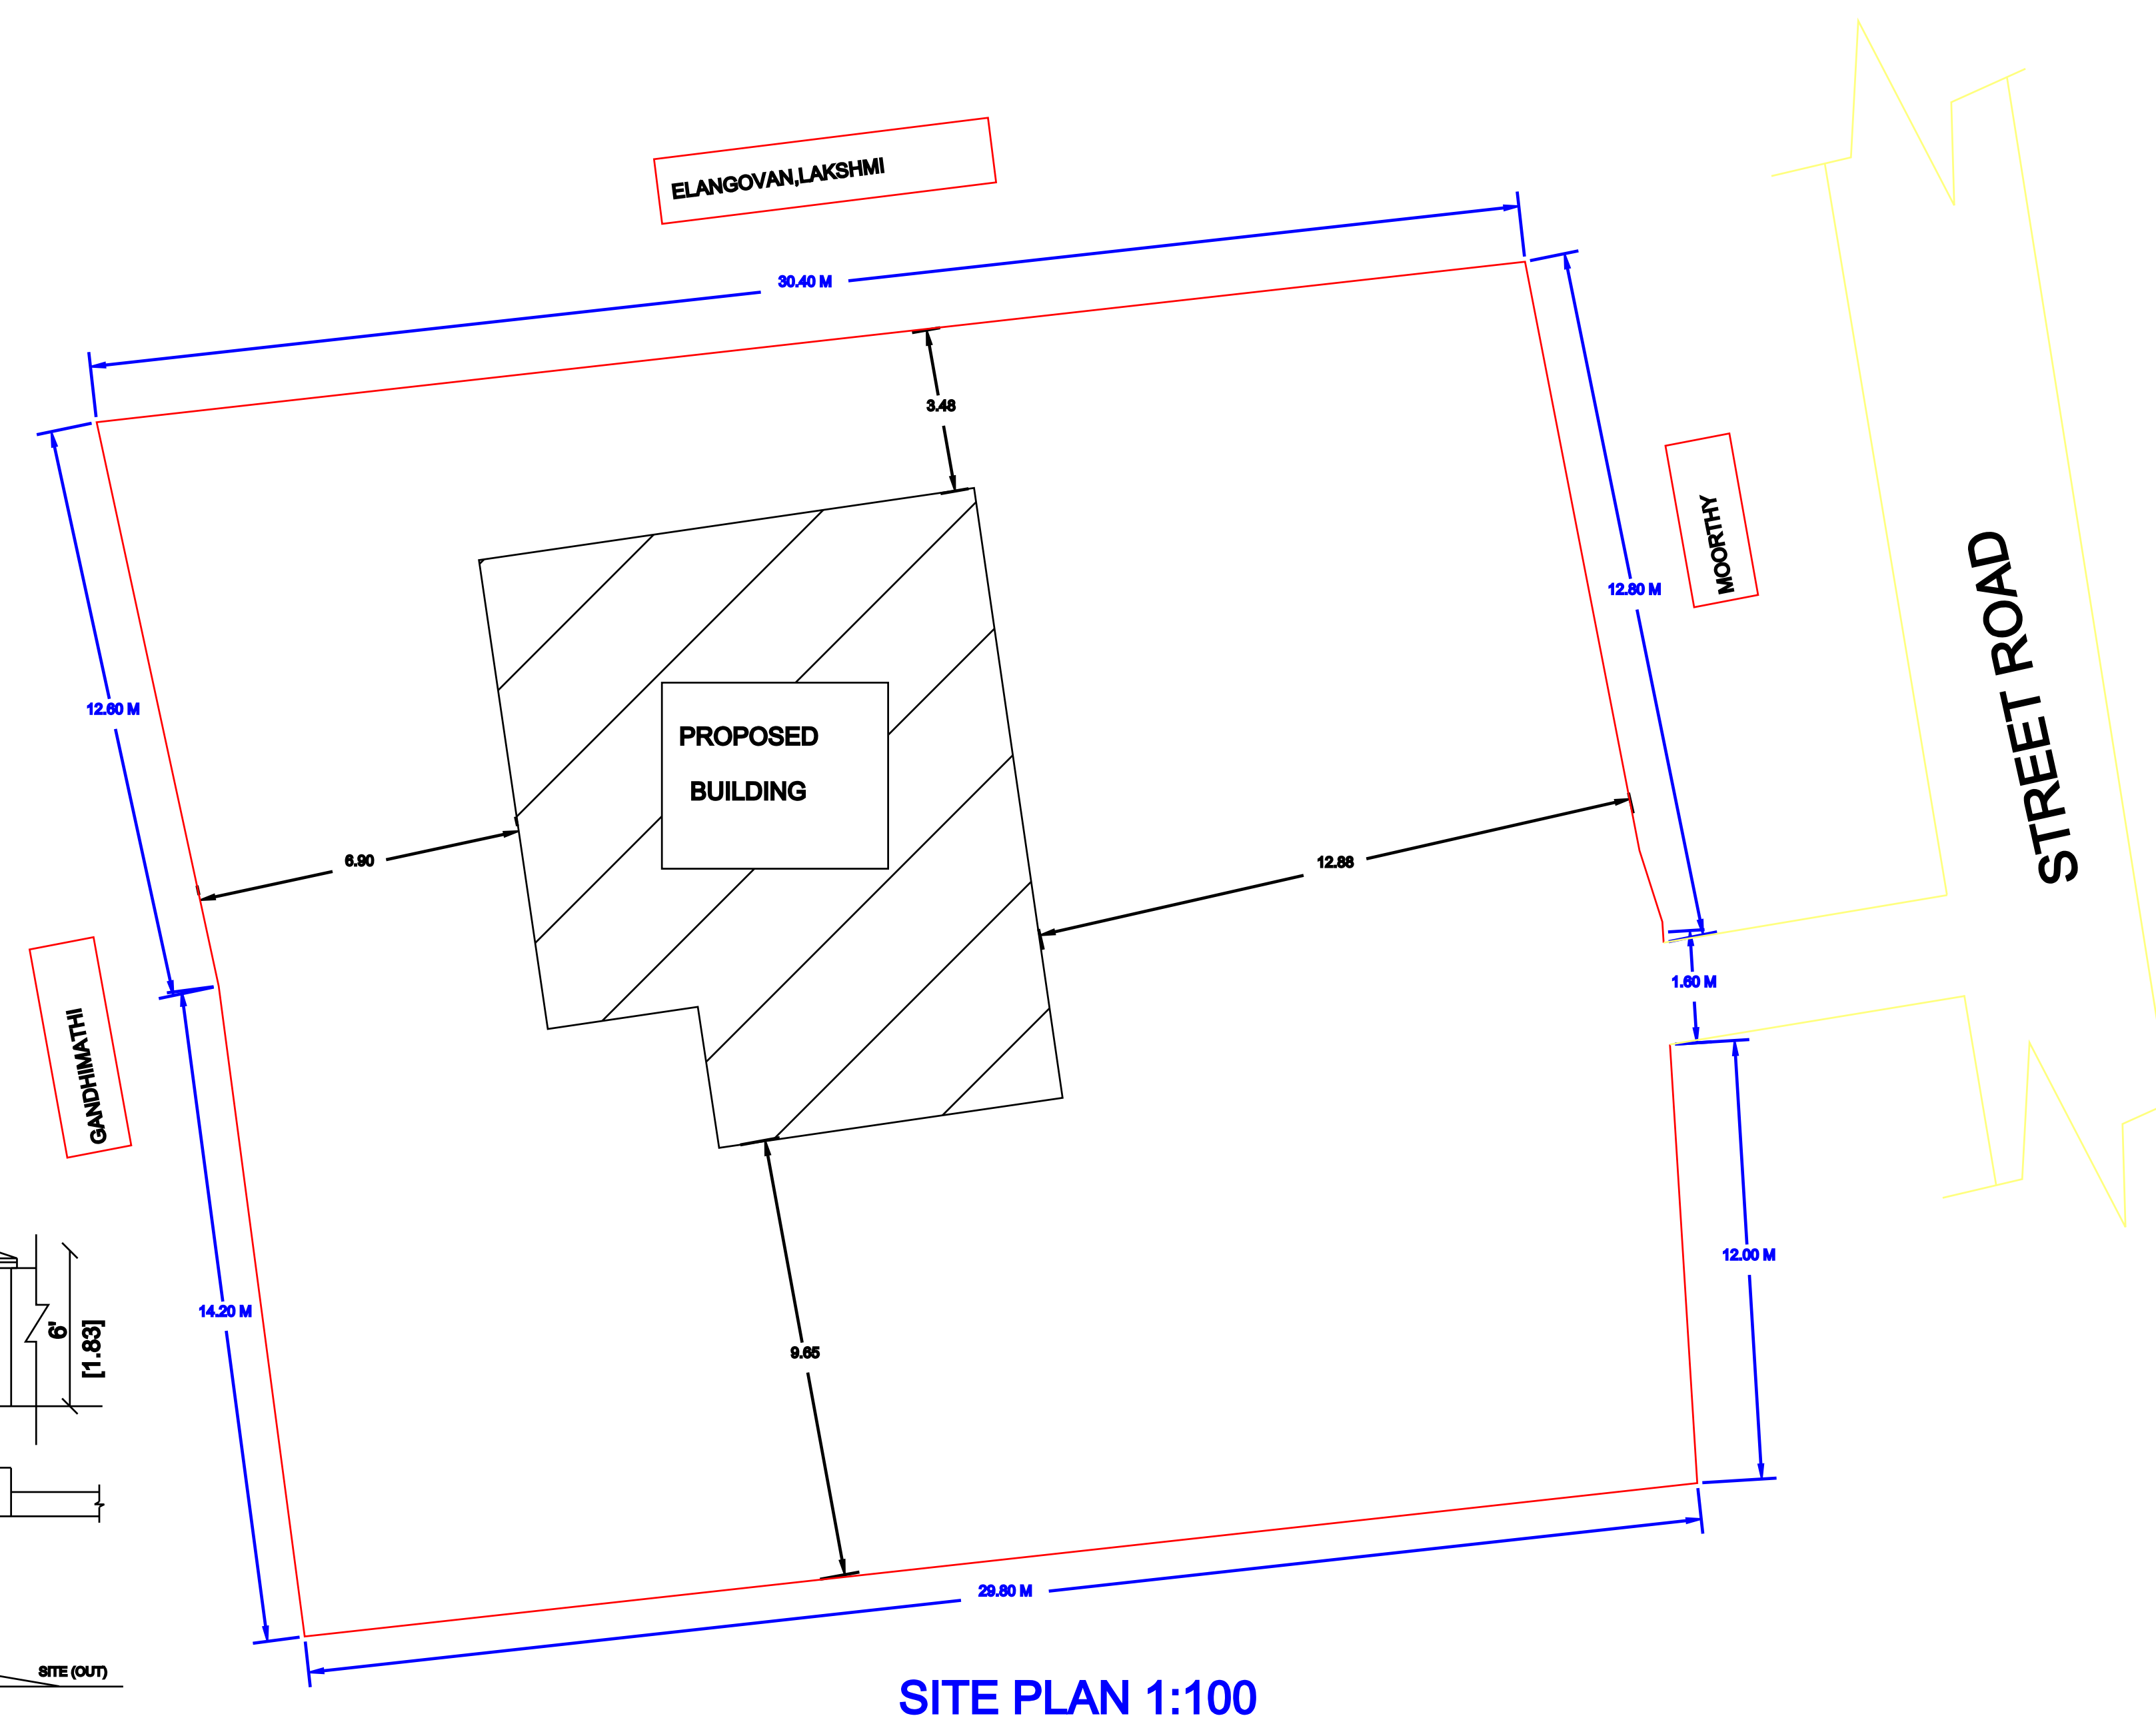
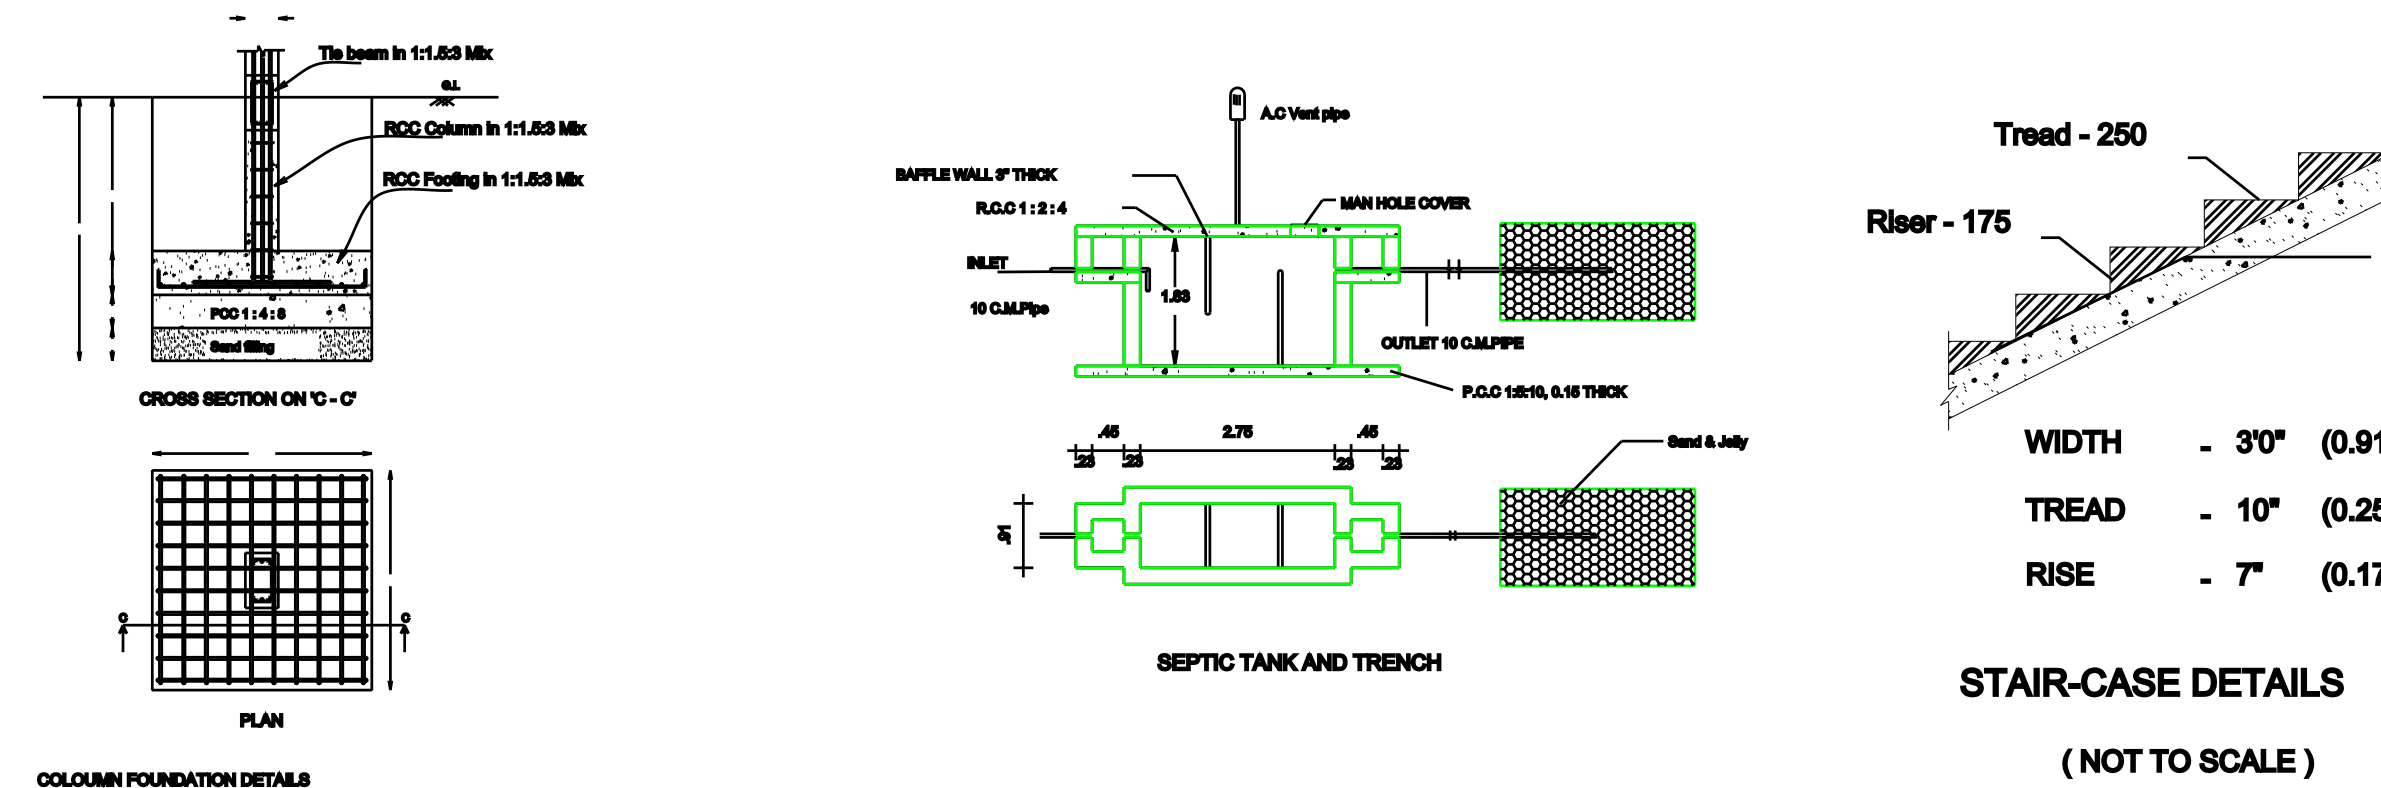
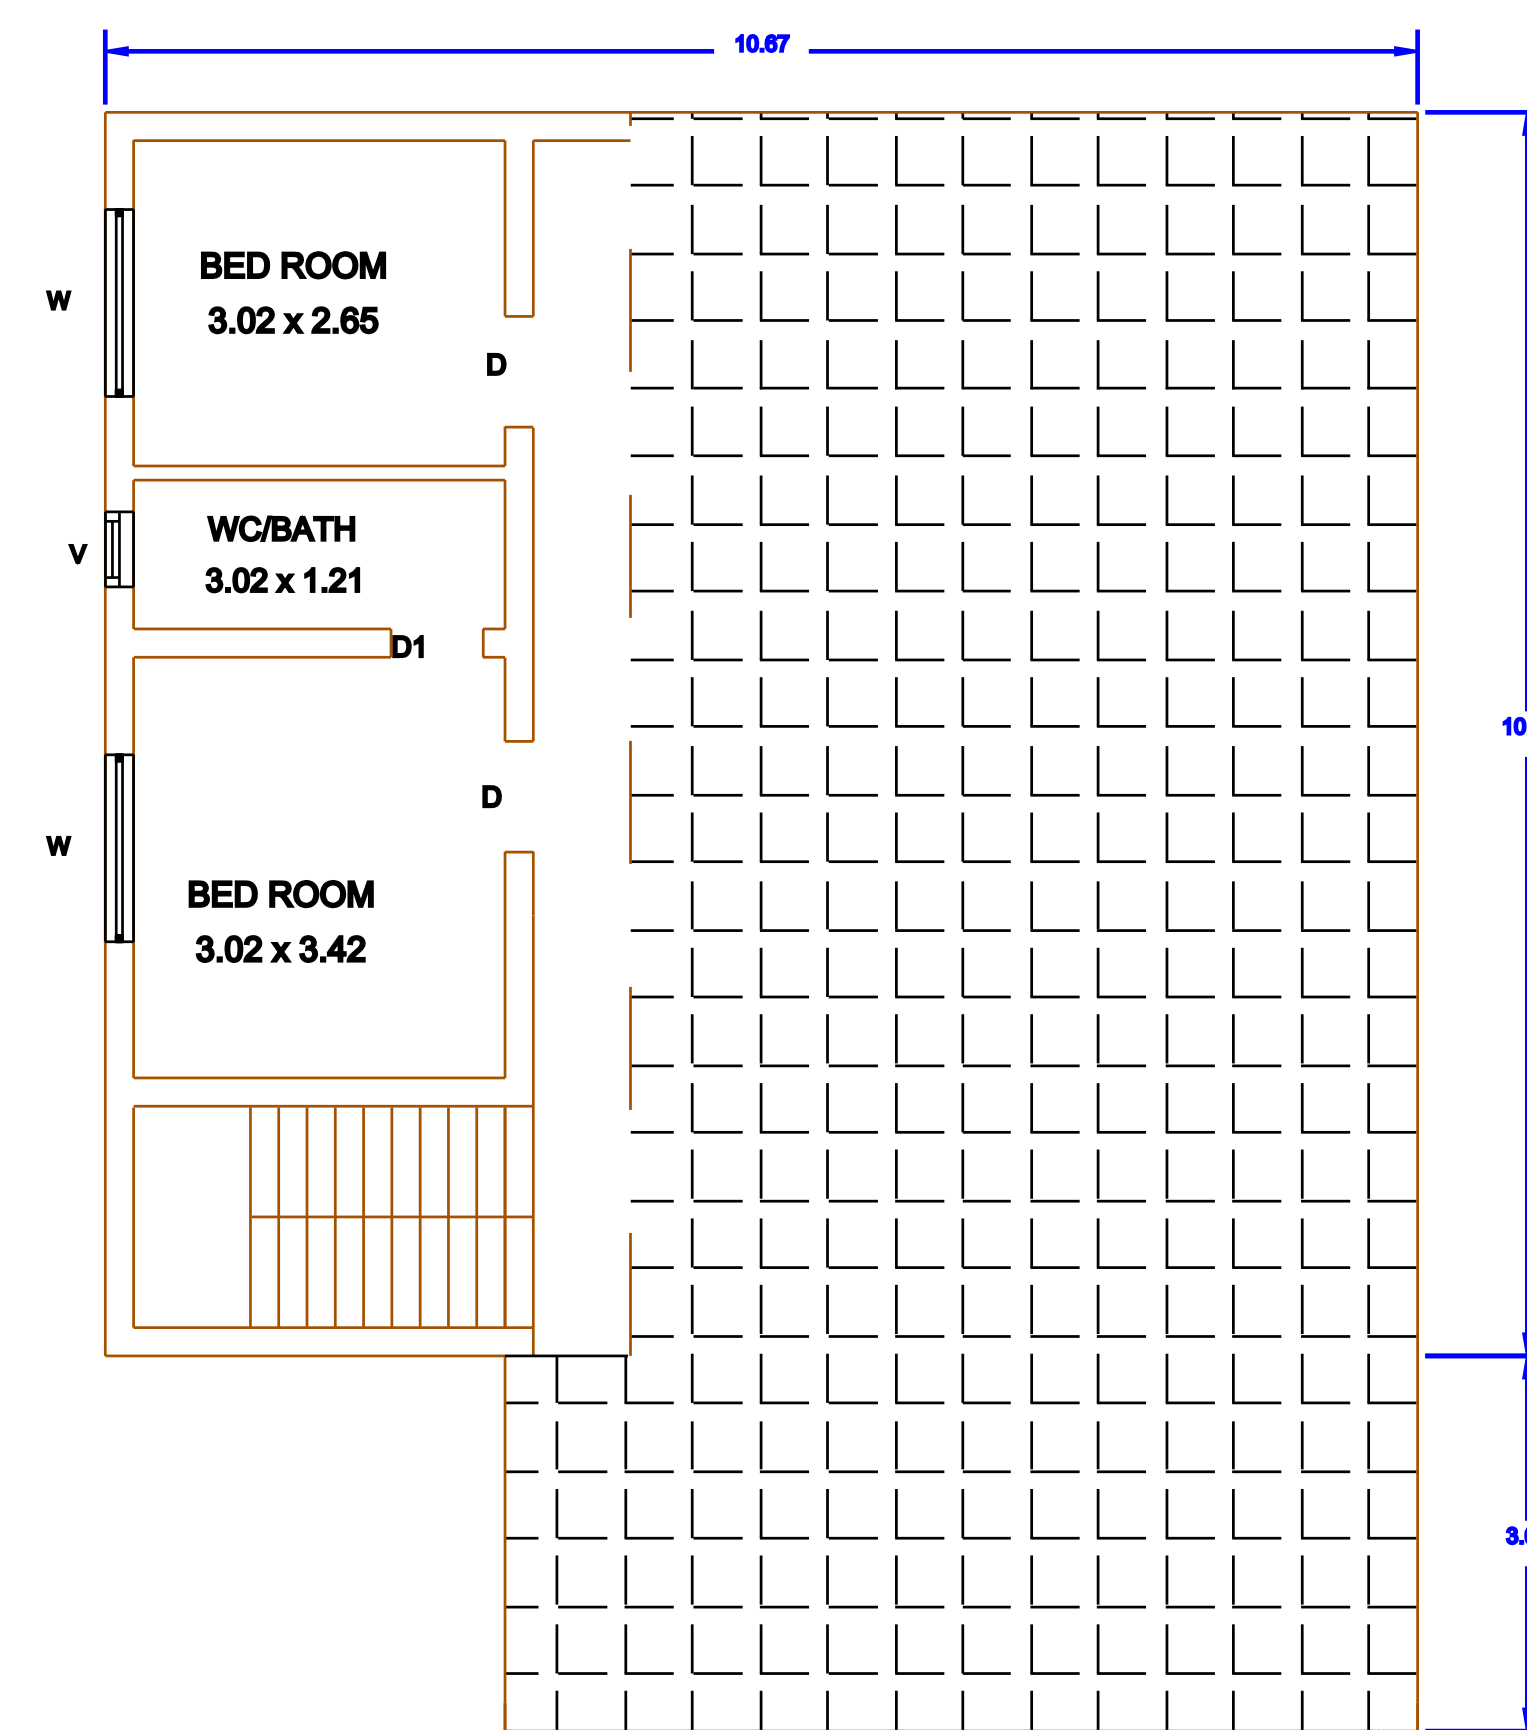


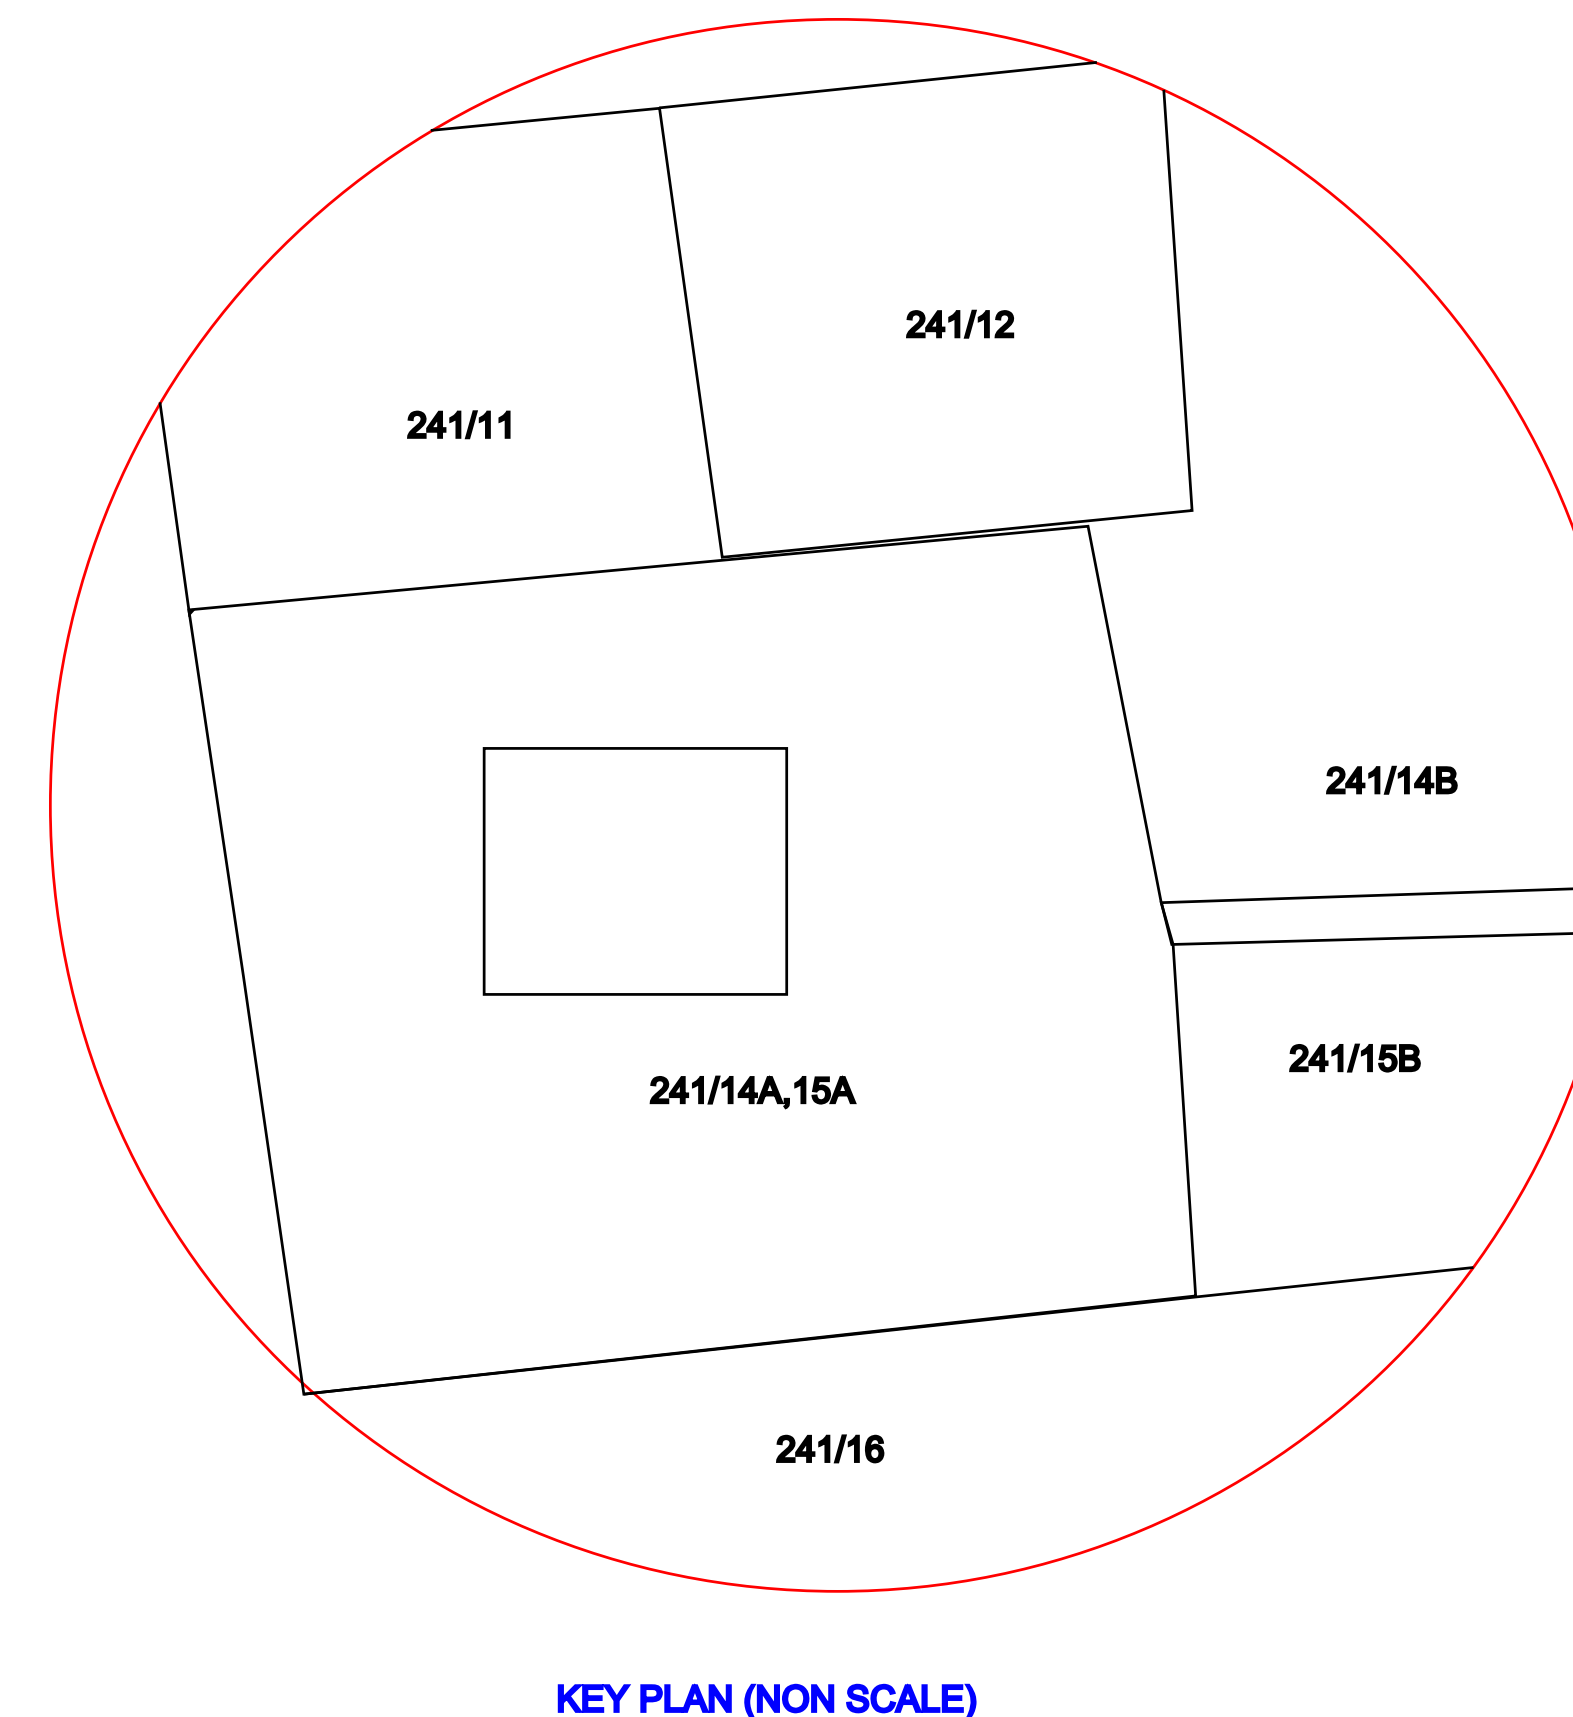

REFERENCE	FEET	METER
MD Main Door	4'0" x 7'0"	1.22 x 2.10
D Door	3'0" x 7'0"	0.91 x 2.10
D1 Door 1	2'6" x 7'0"	0.76 x 2.10
W Window	4'5" x 4'0"	1.40 x 1.22
V Ventilator	2'6" x 2'6"	0.76 x 0.76

AREA CALCULATION	SQ.FT	SQ.M
PLOT AREA AS PER PATTA	8608	800
PLOT AREA AS PER SITE	8608	800
PLOT AREA AS PER FMB	8608	800
PLOT AREA AS PER DOCUMENT	8608	800
GROUND FLOOR AREA	1404.18	130.50
FIRST FLOOR AREA	378.53	35.18
OPEN AREA	7203.82	669.5

TOTAL FSI AREA= 165.68

$$\text{FLOOR SPACE INDEX} = \frac{165.68}{800} = 0.20$$

NOTE:

1. ALL DIMENSIONS ARE IN FEET & METER
2. SCALE FACTOR IN 1:100 (for building plan, elevation, section),
1:200 (for site plan) and Not to scale (for key plan and other plans)
3. WASTE WATER USED FOR GARDENING PURPOSE
4. RAIN WATER HARVESTING PIT TO BE PROVIDED
5. U - SEPTIC TANK TO BE PROVIDED

COLOR INDEX:

SITE BOUNDARY

EXISTING ROAD

PROPOSED BUILDING

OWNER NAME :

Mr.KAVIYARASAN


S/O.ANBALAGAN

2. Supri

Signature

REGISTERED ENGINEER

APPROVAL AUTHORITY

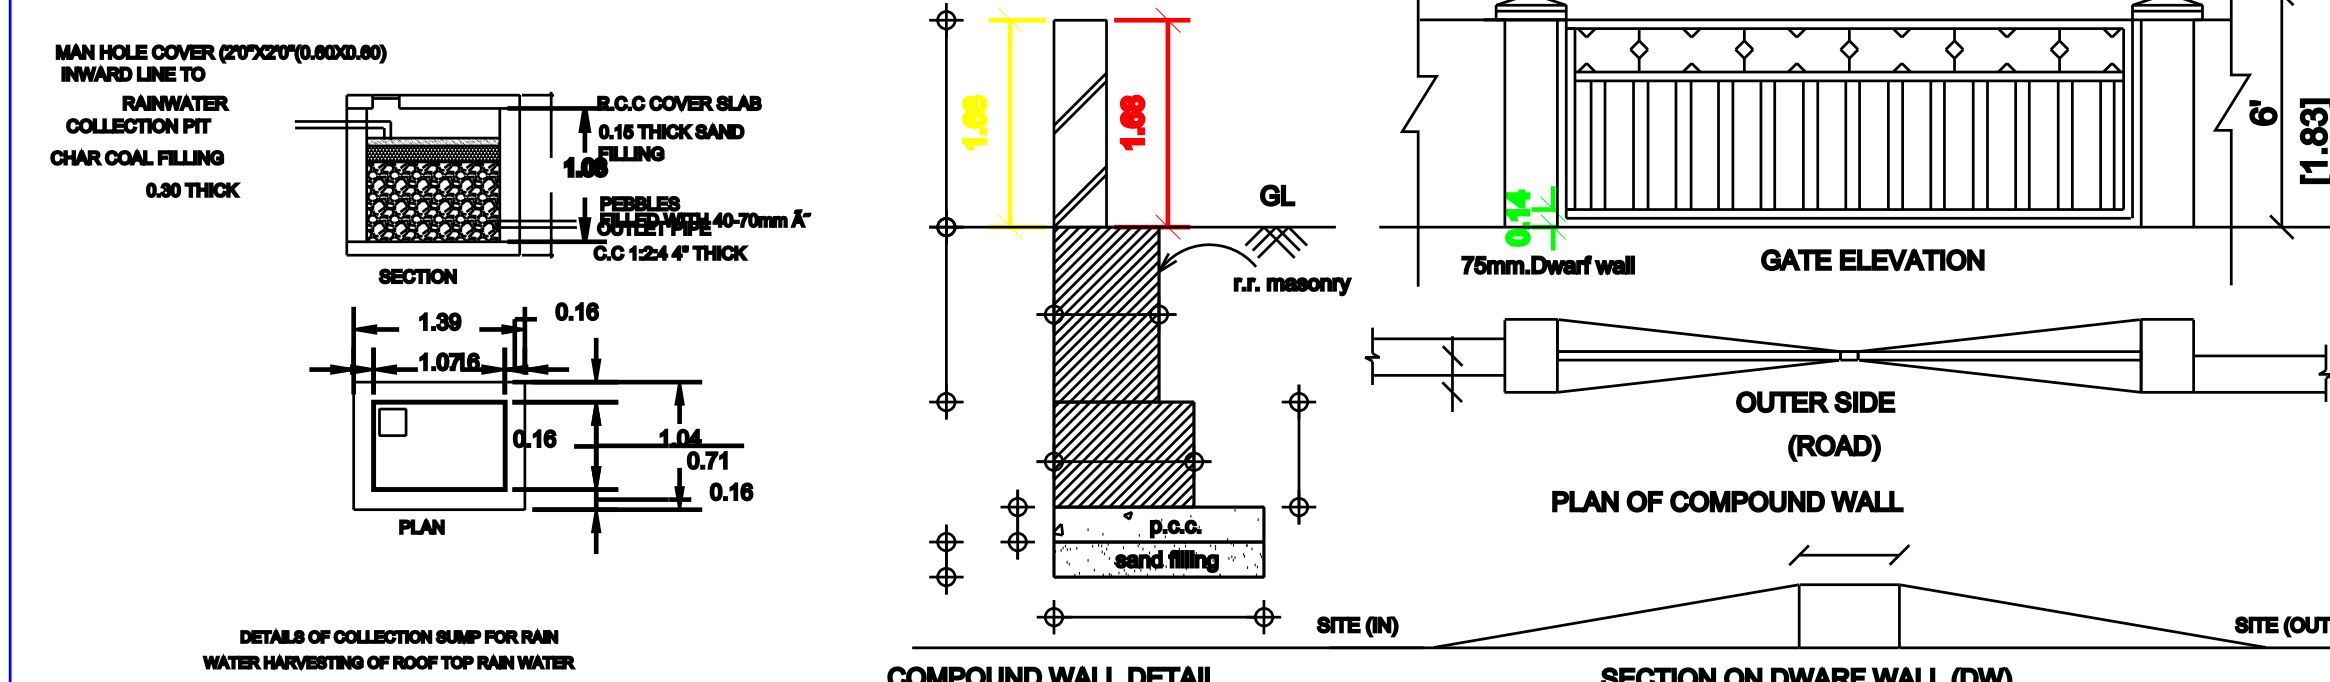

P. Arulprakash
Er. P. ARULPRAKASH, B.E., (CIVIL)
 Register Engineer, Reg.No.090/LS/2022/00001
PP CONSTRUCTION, ARIYALUR
Cell: 8098314176
 E-mail: prakasharchitech@gmail.com