


NAME OF THE OWNER : Mrs.RENUGADEVI W/O Mr.KULANJINADHAN

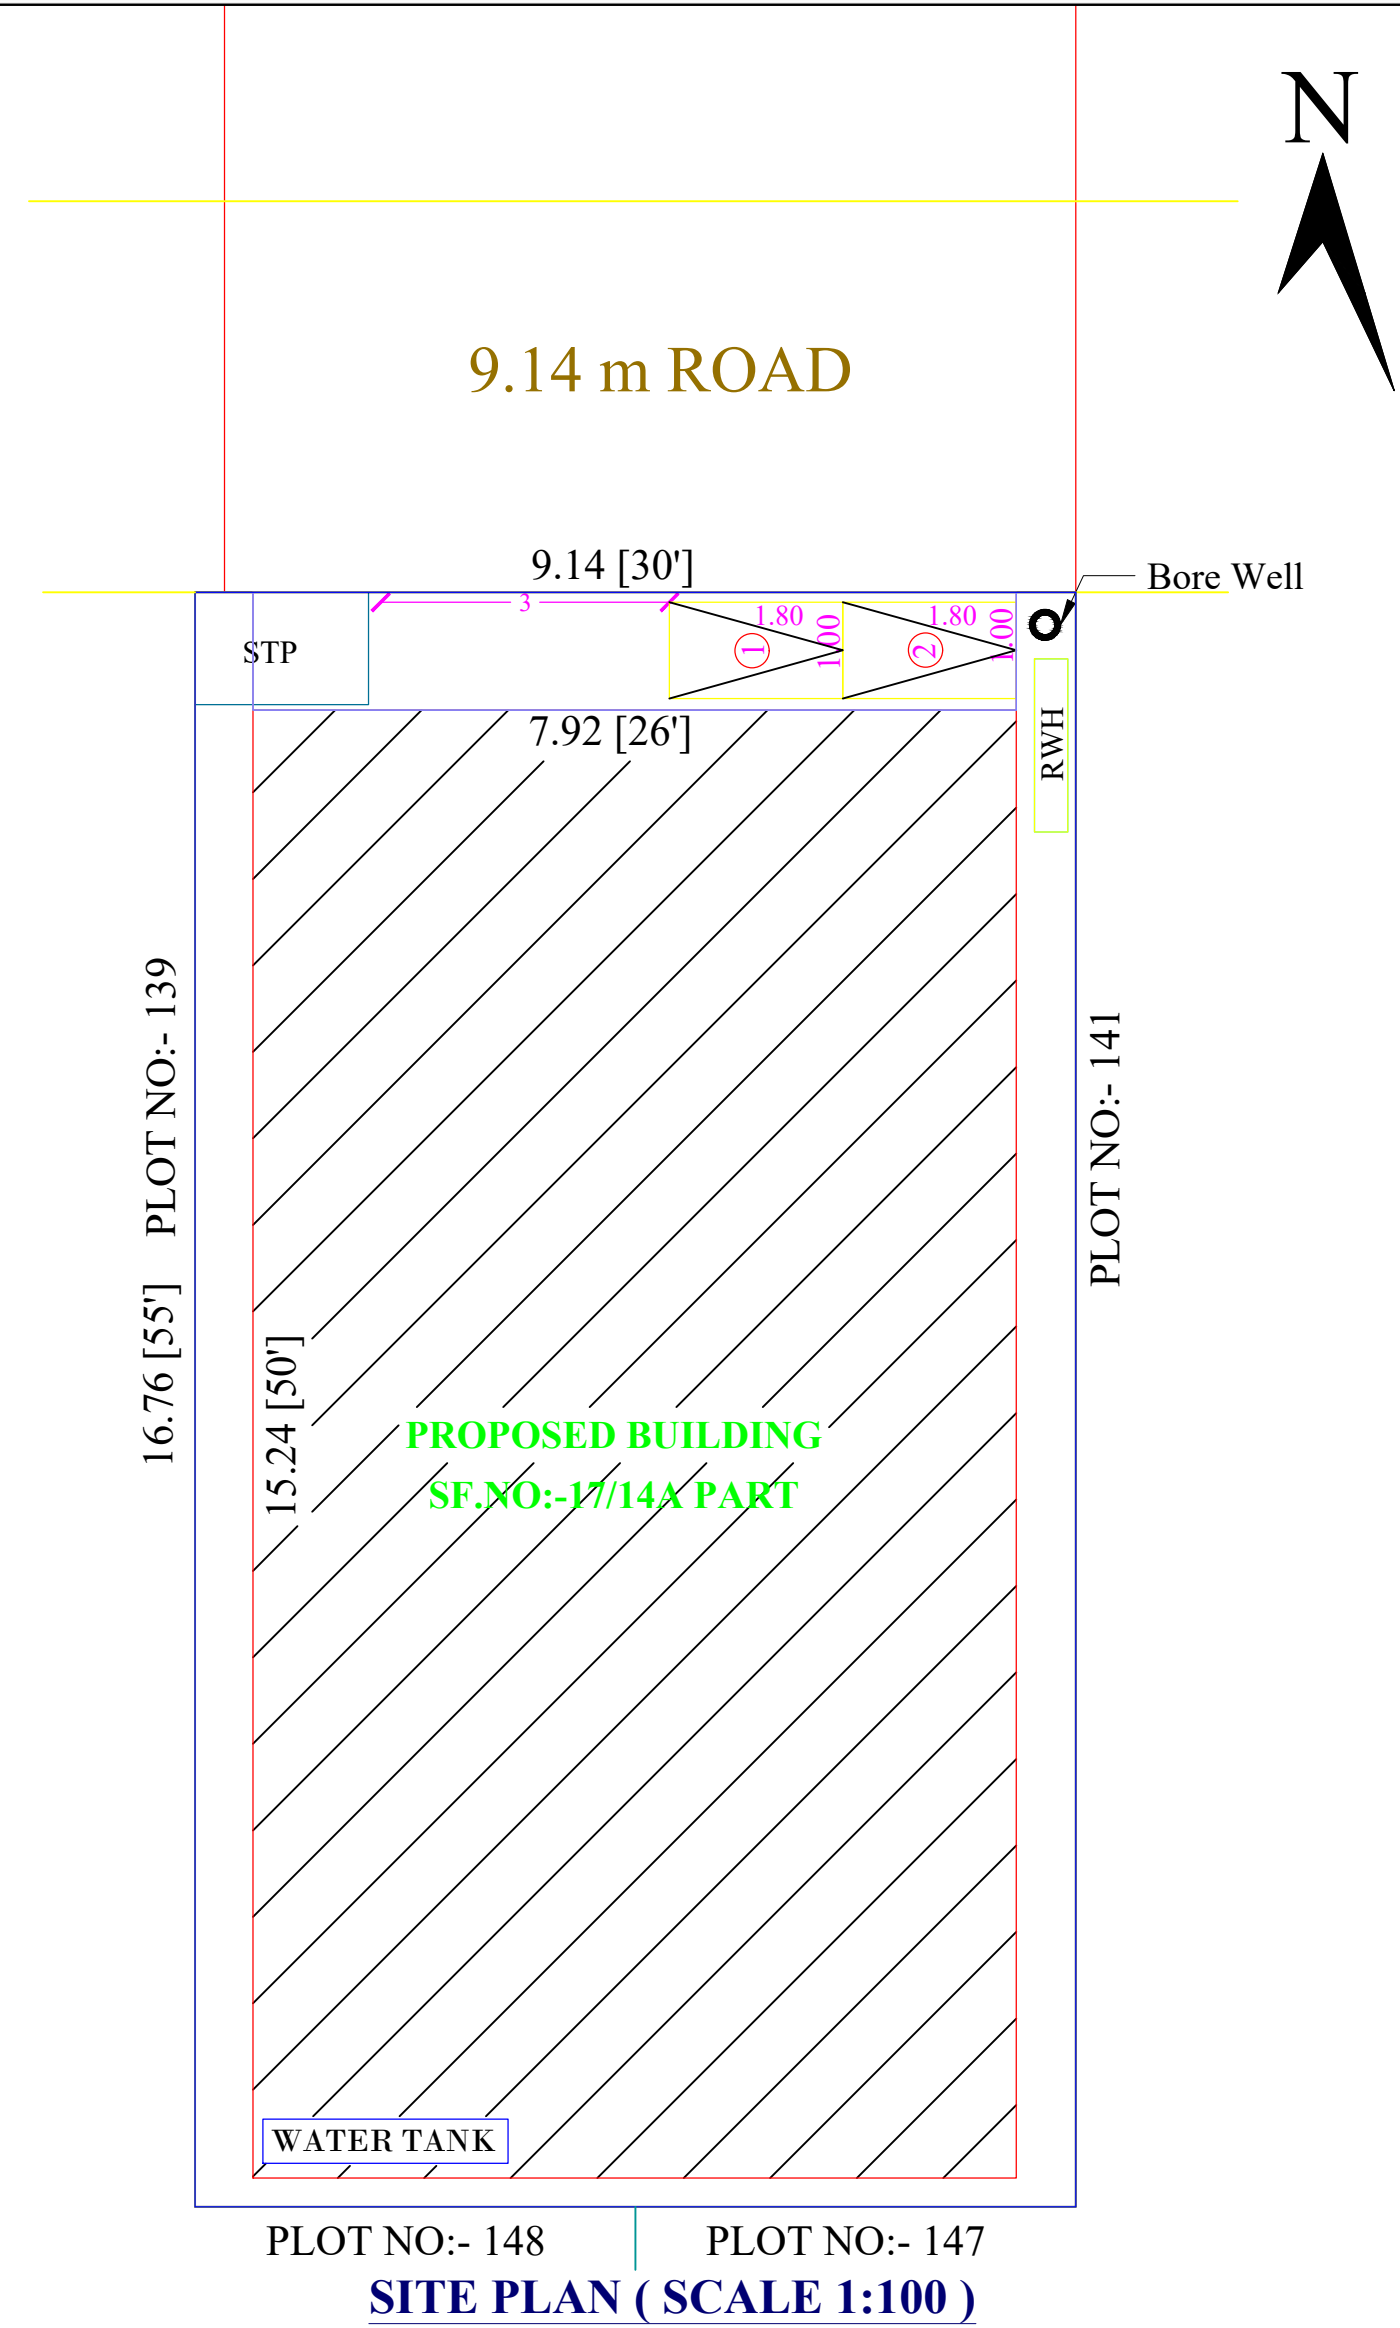

AREA DETAILS

PLOT AS DOCUMENT AREA	: 153.28 SQ.MTR
PLOT AS PER PATTA	: 153.28 SQ.MTR
SUPER IMPOSED AREA	: 153.28 SQ.MTR

NOTES

1. WASTE WATER UTILISED FOR GARDEN PURPOSE.
2. SOLAR WATER HEATER PROVIDED IN TERRACE FLOOR.

1. TWO WHEELER PARKING SPACE 02 NOS PROVIDED.

Mrs.RENUGADEVI W/O Mr.KULANJINADHAN

K. Gnanapavan

Er.A.ASHOK,DCE.,B.E.,
GOVT. REGISTERED ENGINEER
090/CE/2025/00001
090/RE/2025/00006
AAA CONSTRUCTIONS
V.E.COMPLEX,JKM ROAD,
NEW MUNICIPALITY OFFICE (OPP).
ARIYALUR. Cell : +91 9360172160

