

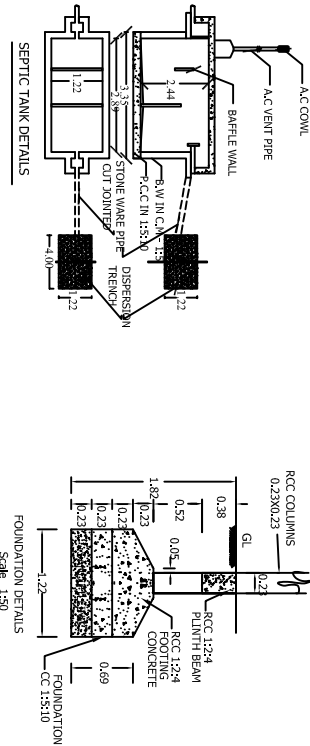
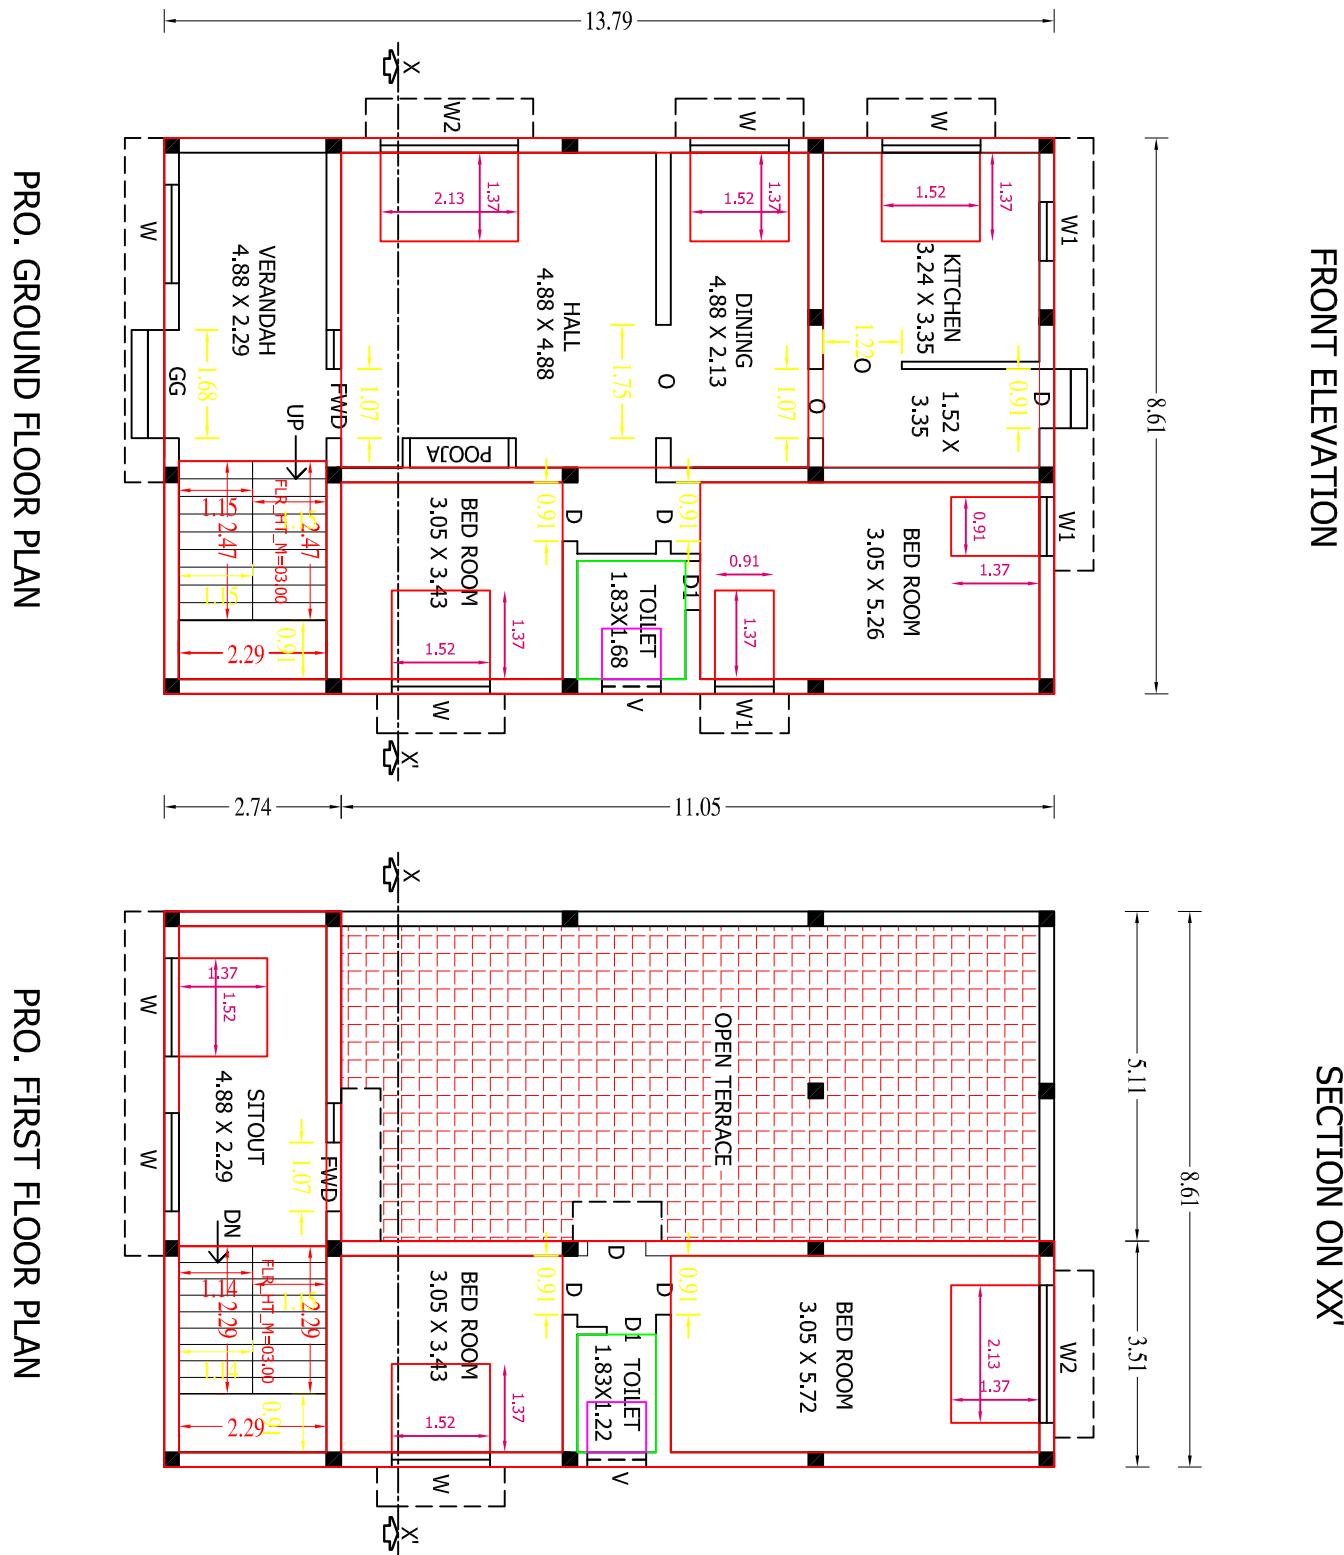


PLAN SHOWING THE PROPOSED CONSTRUCTION OF A ROOF GROUND FLOOR
& FIRST FLOOR RESIDENTIAL BUILDING IN PATTA NO:2844, R.S.NO:90/7A2,
AT SARADHA NAGAR, THIRUMANUR VILLAGE & PANCHAYAT,
ARIYALUR TALUK & DISTRICT. [SCALE:- 1:100]

APPLICANT: Mrs.V.ABIRAMA SUNDARI, W/o.Mr.VIJAYAKUMAR

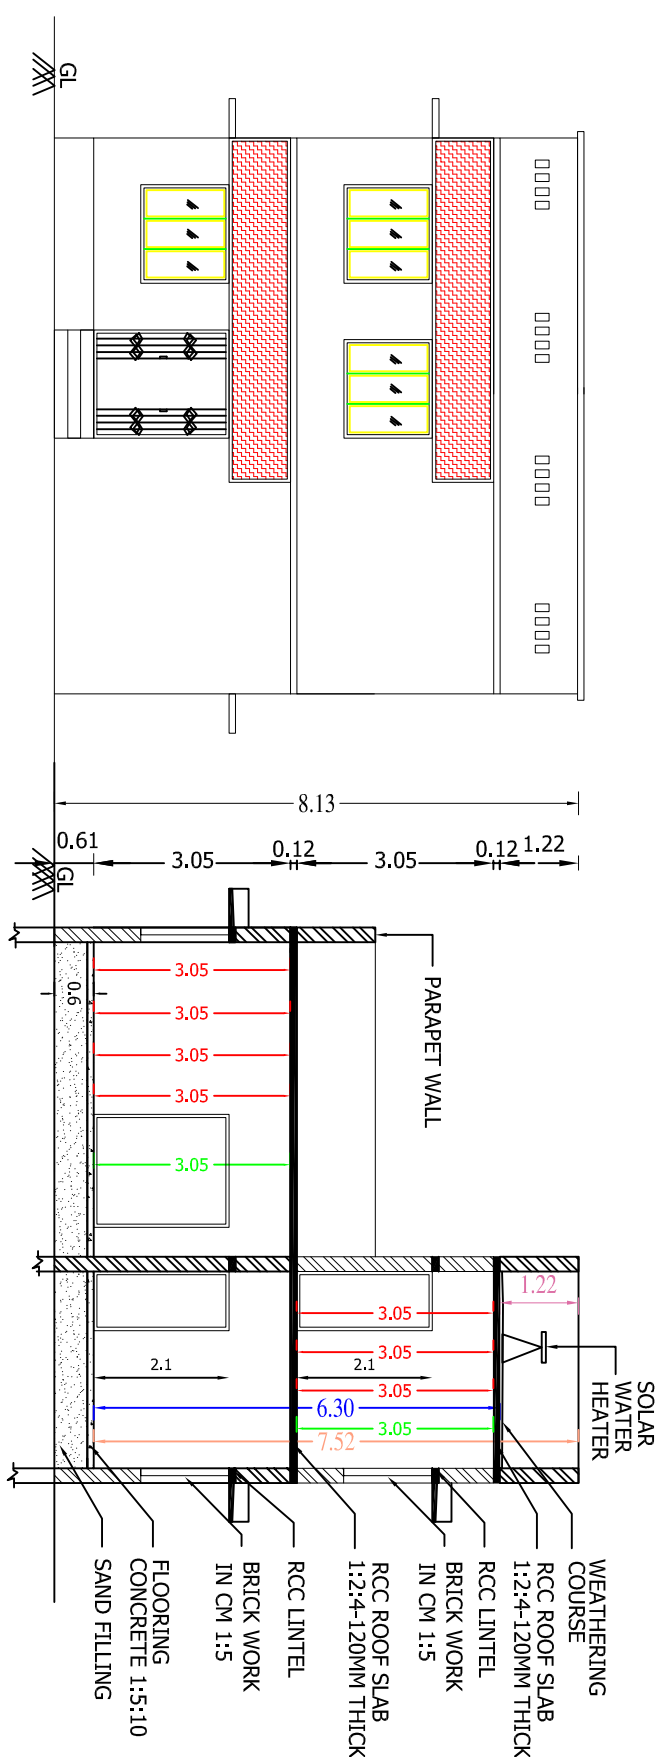

KEY MAP

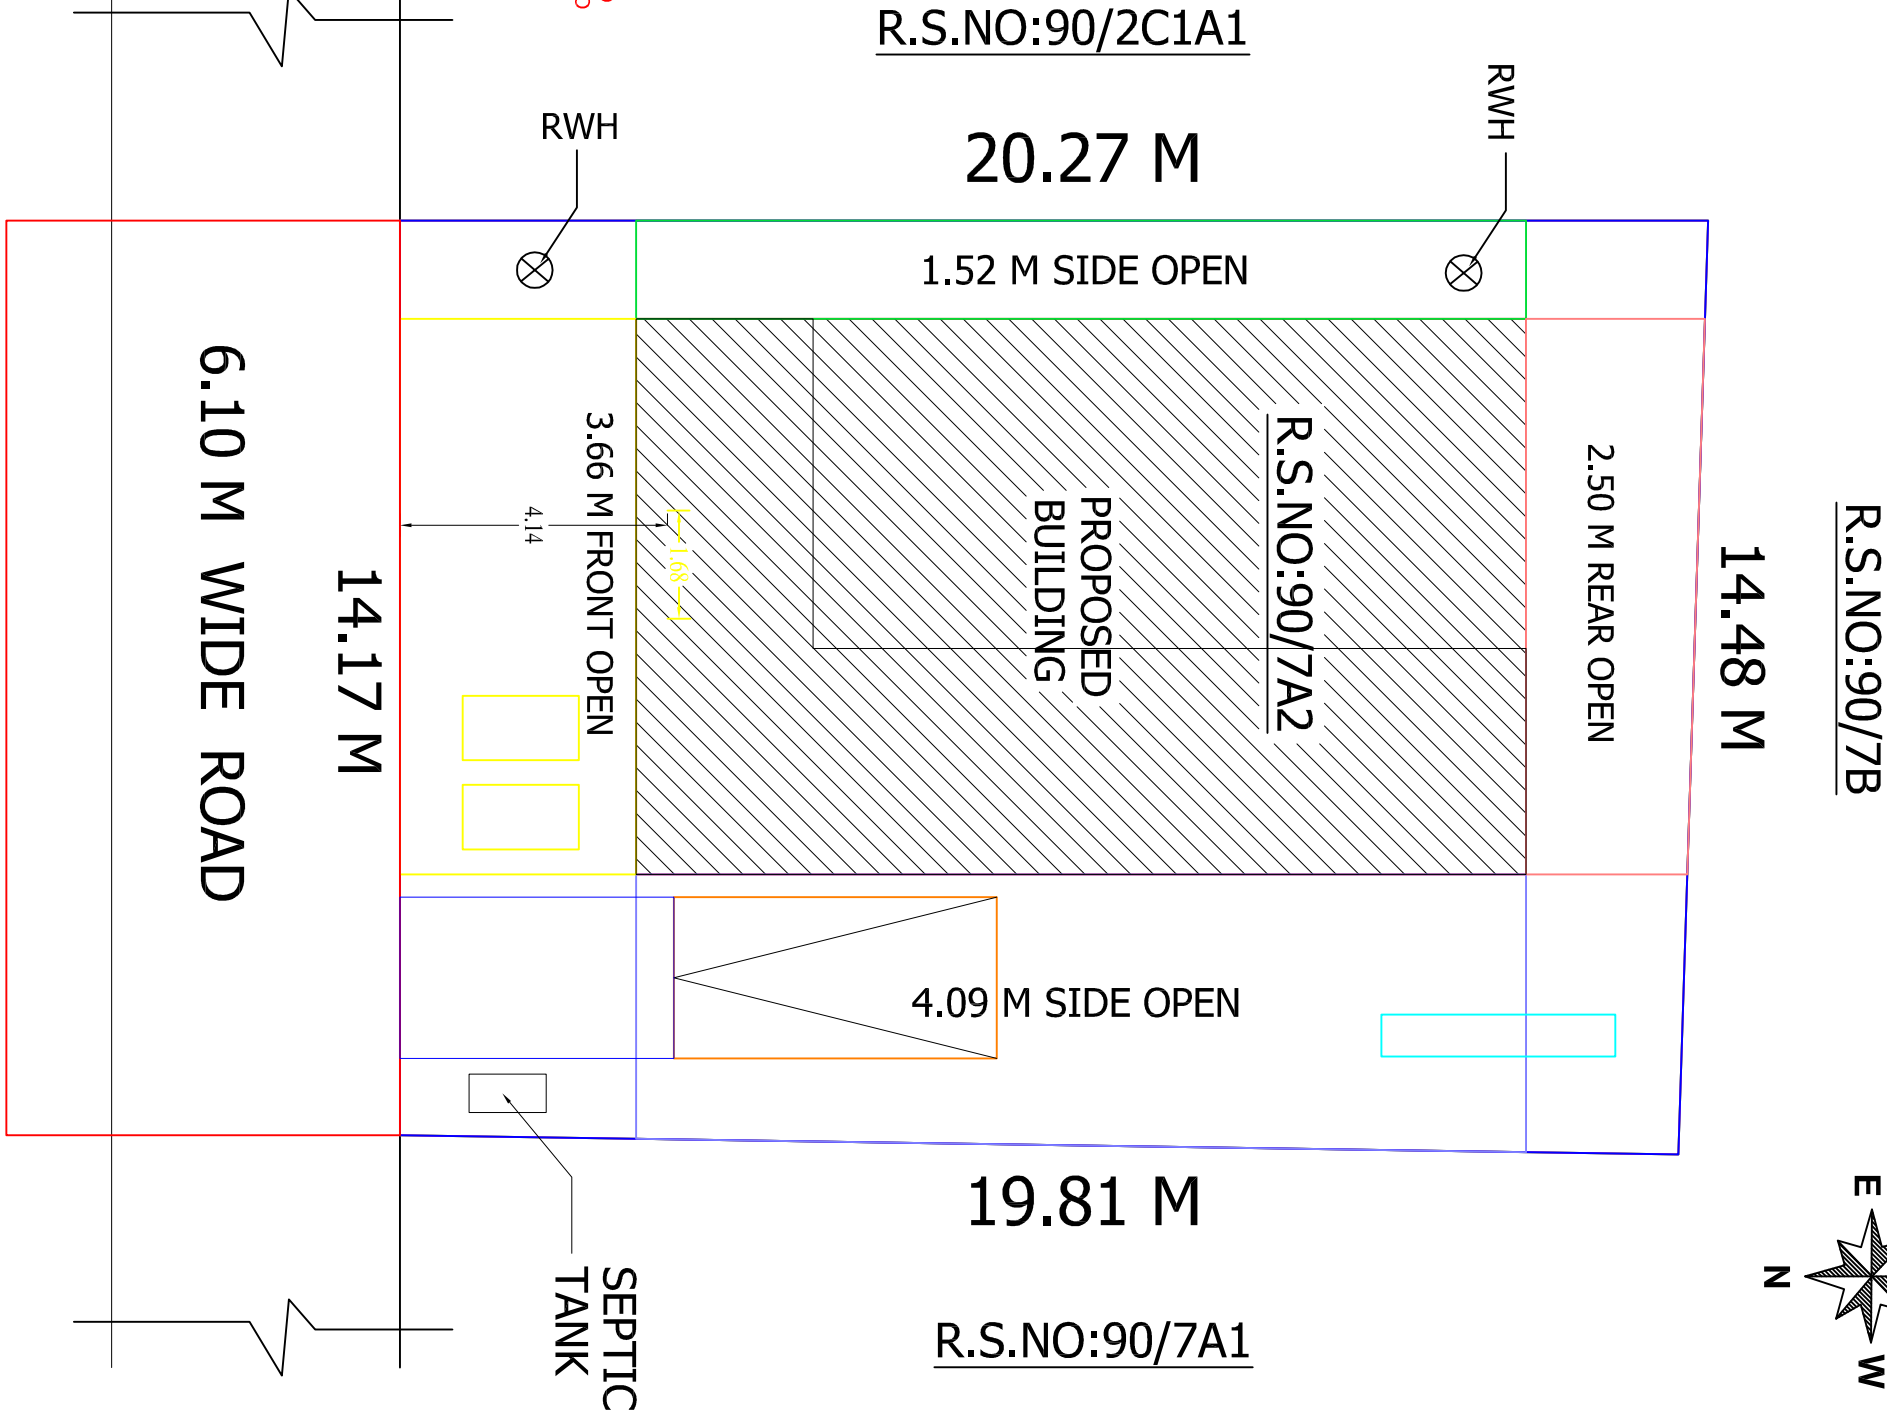

SITE PLAN
SCALE:- 1:100

AREA DETAILS		SQ.M	SQ.FT
AREA OF THE SITE		287.09	3090.25
PLINTH AREA			
PRO. GROUND FLOOR	118.82	1278.50	
PRO. FIRST FLOOR	62.36	671.00	
TOTAL PLINTH AREA	181.18	1949.50	
OPEN AREA			
AREA OF OPEN SPACE	168.27	1811.75	

DETAILS OF JOINERIES	
MD	DOOR 1.07 X 2.13
D	DOOR 0.91 X 2.13
D1	DOOR 0.76 X 2.13
W	WINDOW 1.52 X 1.37
W1	WINDOW 0.91 X 1.37
V	VENTILATOR 0.91 X 0.61

COLOUR INDEX	
SITE BOUNDARY	
PROPOSED BUILDING	
ROAD	

APPLICANT:-

Mrs.V.ABIRAMA SUNDARI,
W/o.Mr.VIJAYAKUMAR

REGISTERED ENGINEER:
E.SARAVANAN, J
Consulting Civil Engineer
Licensed Surveyor
Reg.No:107/JC/2021/00032
2/38, Vanniyadi - 614 203,
Papanasam Taluk, Thanjavur Dt.
Cell: 80987 83362

