


PLAN SHOWING THE CONSTRUCTION OF A PROPOSED RCC ROOF GROUND & FIRST FLOOR RESIDENTIAL BUILDING
IN SF.NO:241/18B1 ,PATTA NO:841 AT VIRAGALUR VILLAGE ,VETRIYUR PANCHAYAT, ARIYALUR TALUK, ARIYALUR DISTRICT.

OWNER NAME : THIRU :NAGARAJAN S/O THIRU :NATARAJAN

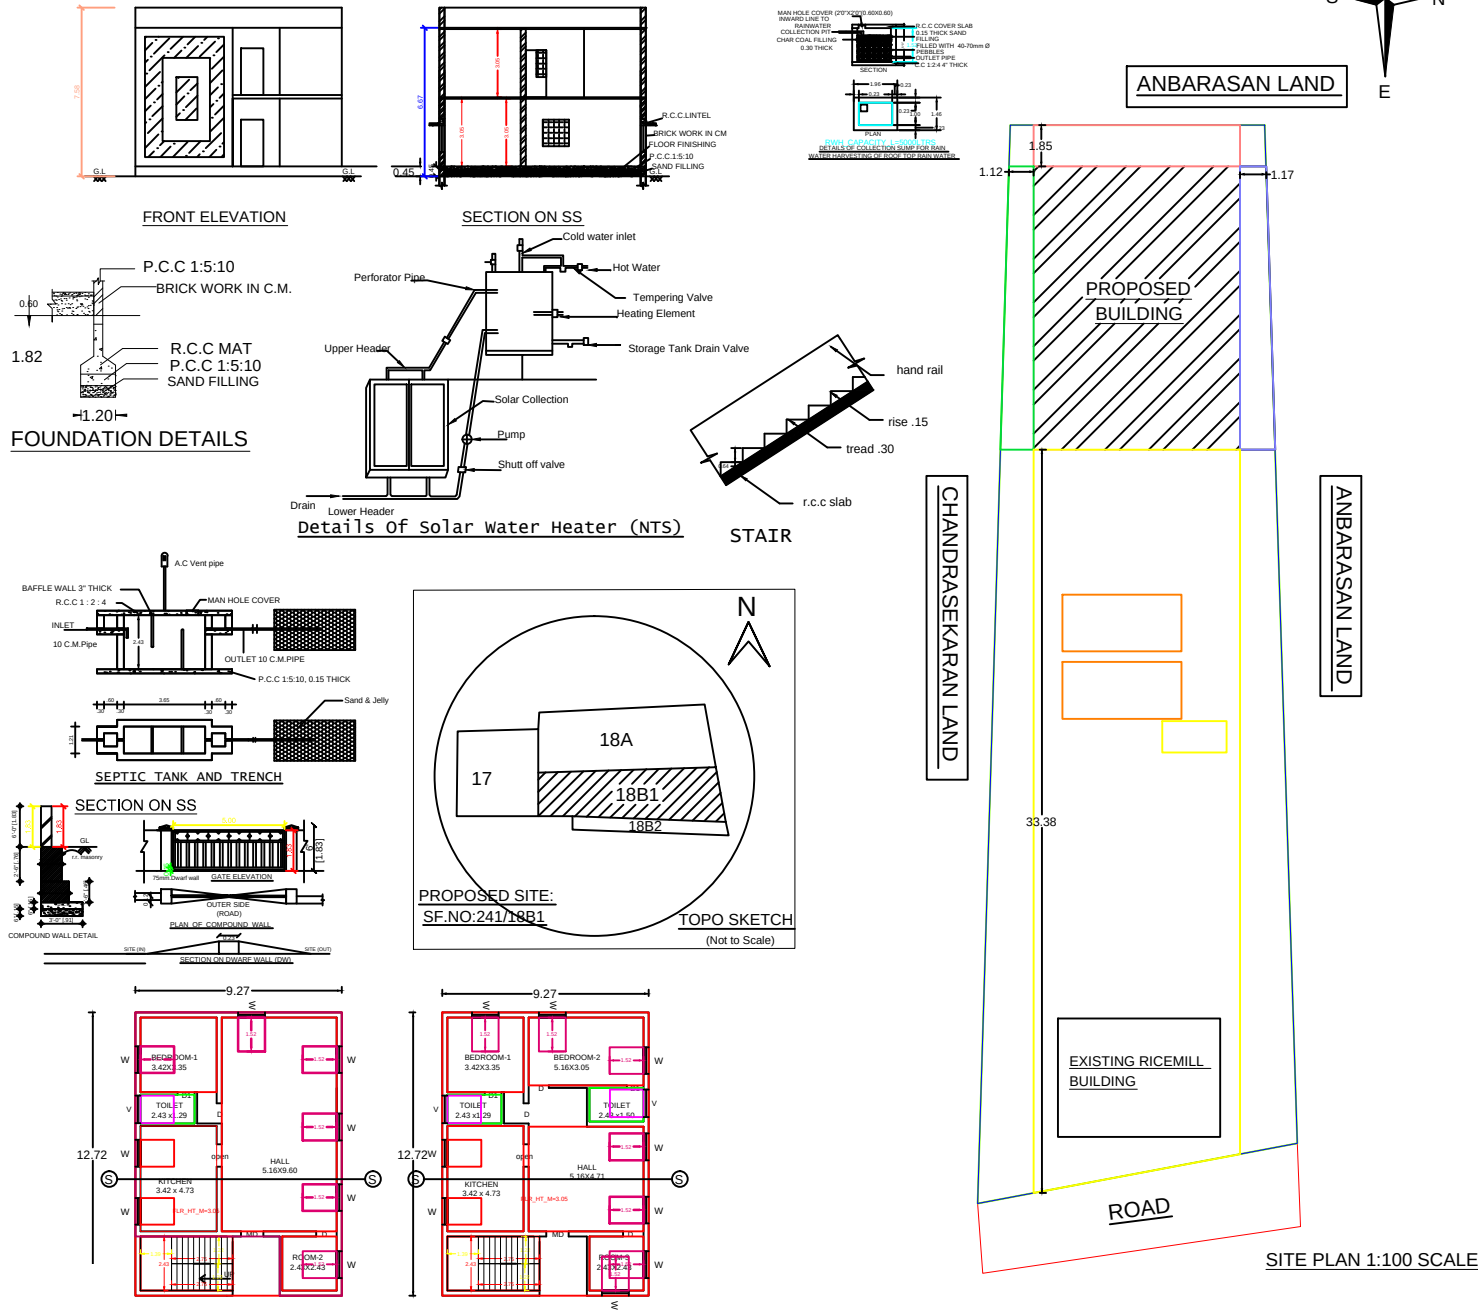

REFERENCE :

MAIN DOOR	MD	1.20X2.10
C W. DOOR	D1	0.90X2.10
C.W DOOR	D2	0.75X2.10
C W. WINDOW	W	1.20X1.20
C W. VENTILATOR	V	0.90X0.60

AREA STATEMENT:

GROUND FLOOR -PROPOSED:

PLINTH AREA	: 117.91 SQ.M, 1269.18 SQ.FT
CARPET AREA	: 98.25 SQ.M, 1057.63 SQ.FT
PLOT AREA	: 607.00 SQ.M, 6533.74 SQ.FT
OPEN AREA	: 489.09 SQ.M, 5264.56 SQ.FT

FIRST FLOOR -PROPOSED:

PLINTH AREA	: 117.91 SQ.M, 1269.18 SQ.FT
CARPET AREA	: 101.12 SQ.M, 1088.45 SQ.FT

PLOT COVERAGE	=	$\frac{117.91}{607.00}$	X 100 = 19%
F.S.I	=	$\frac{235.82}{607.00}$	= 0.38

OWNER:

[Signature]

ENGINEER:

[Signature]
UR.VISVANATHAN (Civil Engg)
Licensed Building Surveyor
ANUKIRAKAM CONSTRUCTION
Ariyalur
Ph: 94867 93924 / 96557 94572
Reg.No.090/LS/2019/00007



PROPOSED GROUND FLOOR PROPOSED FIRST FLOOR

ROVAL AUTHORITY: