


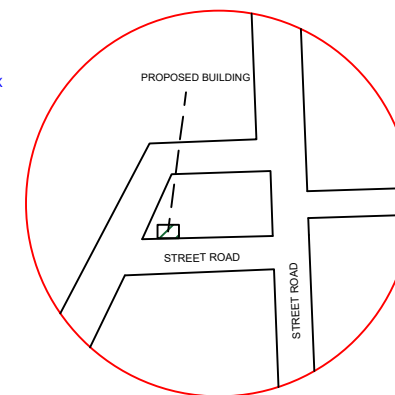

SECTION ON -"AB"

KEY PLAN (NON SCALE)




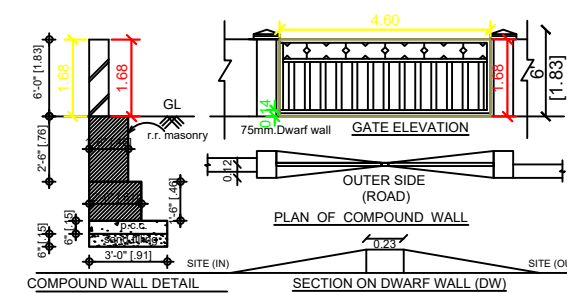


Diagram illustrating a stair-case detail with dimensions:

- Tread - 250
- Riser - 175
- WIDTH - 3'0" (0.91)
- TREAD - 10" (0.25)
- RISE - 7" (0.175)

STAIR-CASE DETAIL
(NOT TO SCALE)

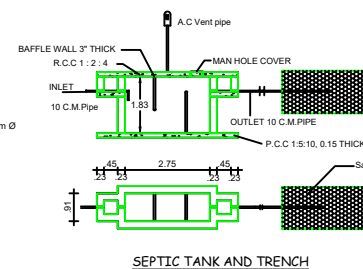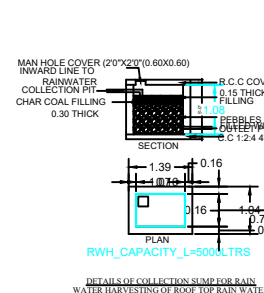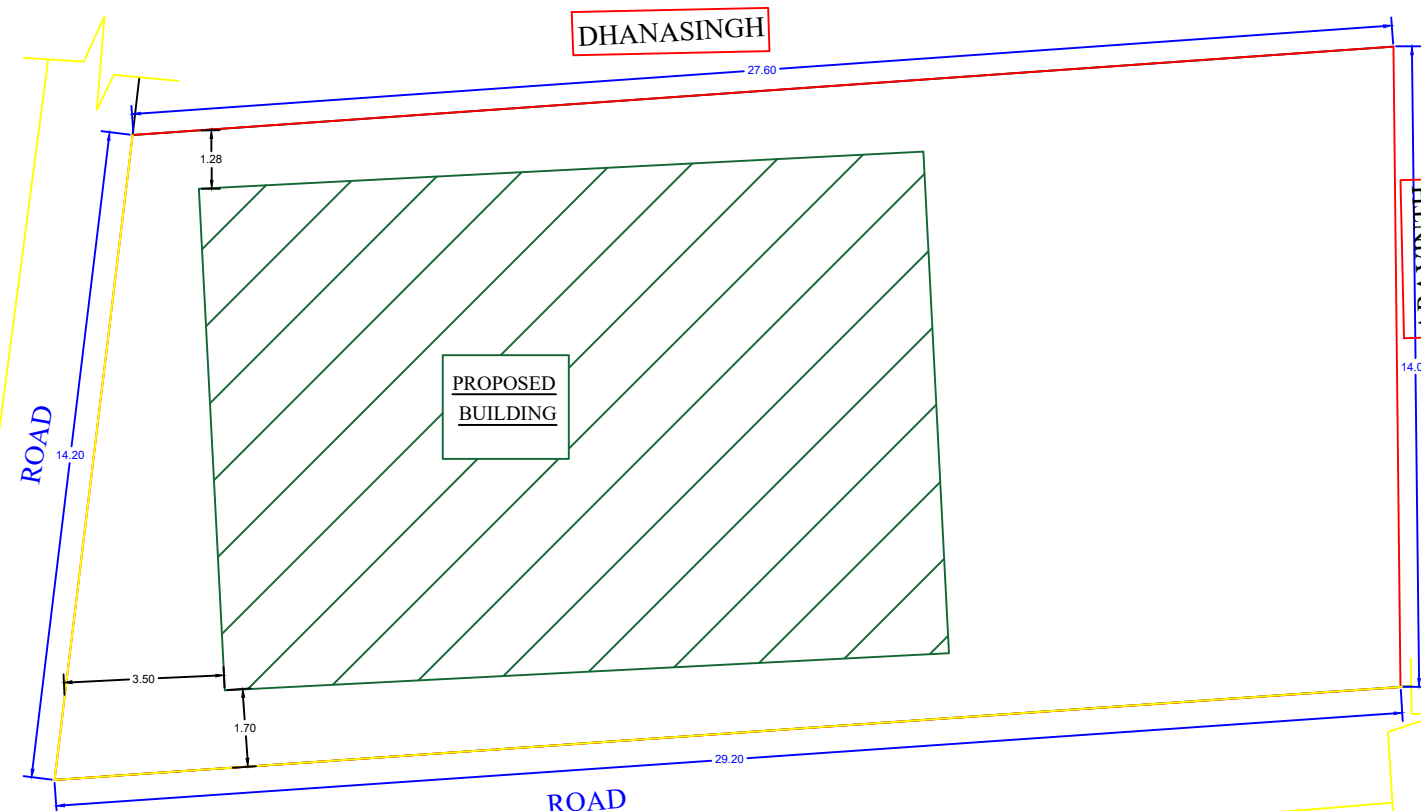

<u>REFERENCE</u>	<u>FEET</u>	<u>METER</u>
MD Main Door	4'0" x 7'0"	1.22 x 2.10
D Door	3'0" x 7'0"	0.91 x 2.10
D1 Door 1	2'6" x 7'0"	0.76 x 2.10
W Window	4'5" x 4'0"	1.40 x 1.22
V Ventilator	2'6" x 2'6"	0.76 x 0.76

<u>AREA CALCULATION</u>	<u>SQ.FT</u>	<u>SQ.M</u>
TOTAL SITE AREA	4357.80	405.00
GROUND FLOOR AREA	1872.00	173.97
OPEN AREA	2485.80	231.03

NOTE:

1. ALL DIMENSIONS ARE IN FEET & METER
2. SCALE FACTOR IN 1:100(for building plan,elevation, section),
1:200 (for site plan) and Not to scale (for key plan and other plans)
3. WASTE WATER USED FOR GARDENING PURPOSE
4. RAIN WATER HARVESTING PIT TO BE PROVIDED
5. U - SEPTIC TANK TO BE PROVIDED

COLOR INDEX:

SITE BOUNDARY
EXISTING ROAD
PROPOSED BUILDING



TOTAL FSI AREA= 173.97

$$\text{FLOOR SPACE INDEX} = \frac{173.97}{405.00} = 0.42$$

OWNER NAME :

Mrs.P.POONGODI
W/O.PONNUSAMY



Signature

REGISTERED ENGINEER

P. Arul Prakash
Er. P. ARUL PRAKASH, B.E., (CIVIL)
 Register Engineer, Reg.No.090/LS/2022/00001
PP CONSTRUCTION, ARIYALUR
Cell: 8098314176
E-mail: prakasharchitech@gmail.com