
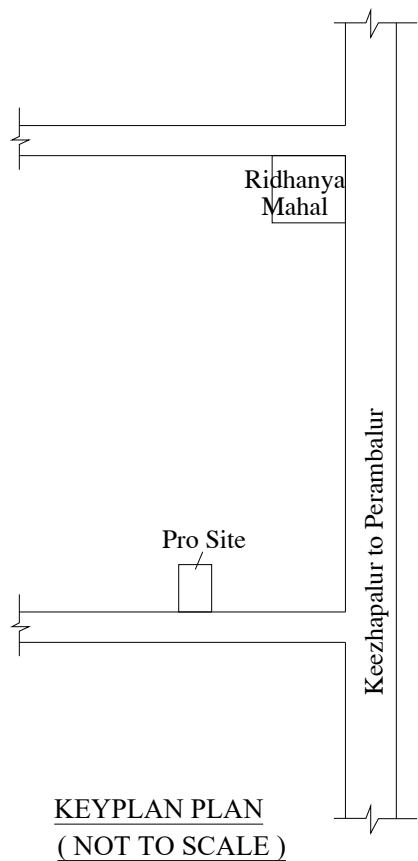
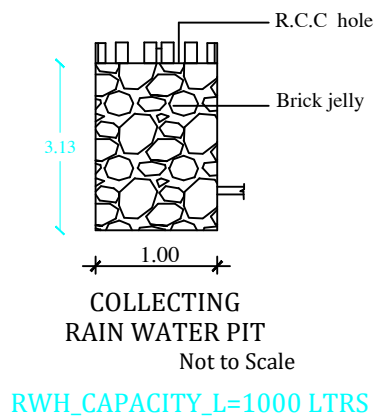
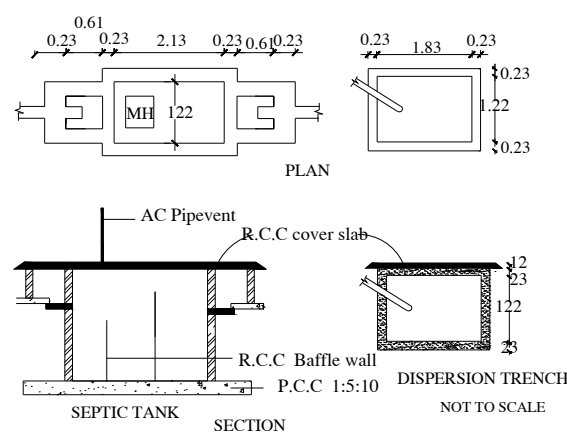
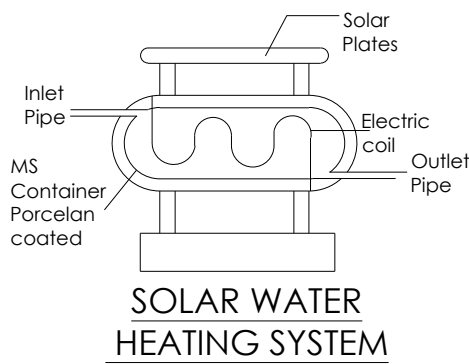


PLAN SHOWING THE PROPOSED CONSTRUCTION OF RCC ROOF SECOND FLOOR RESIDENTIAL BUILDING OVER THE EXISTING GROUND & FIRST FLOOR RESIDENTIAL BUILDING IN PLOT NO.5, NEW S.F.NO.135/25 (OLD S.F.NO.135/8A1), PATTa NO.7445 AT MARUTHAMANI NAGAR, RAVUTHANPATTI VILLAGE, VALAJANAGARAM PANCHAYAT, ARIYALUR UNION, KAYARLABATH GROUP, ARIYALUR TALUK & DISTRICT.

SCALE 1:100

Name of Applicant :-Mrs.K.PALANIYAMMAL

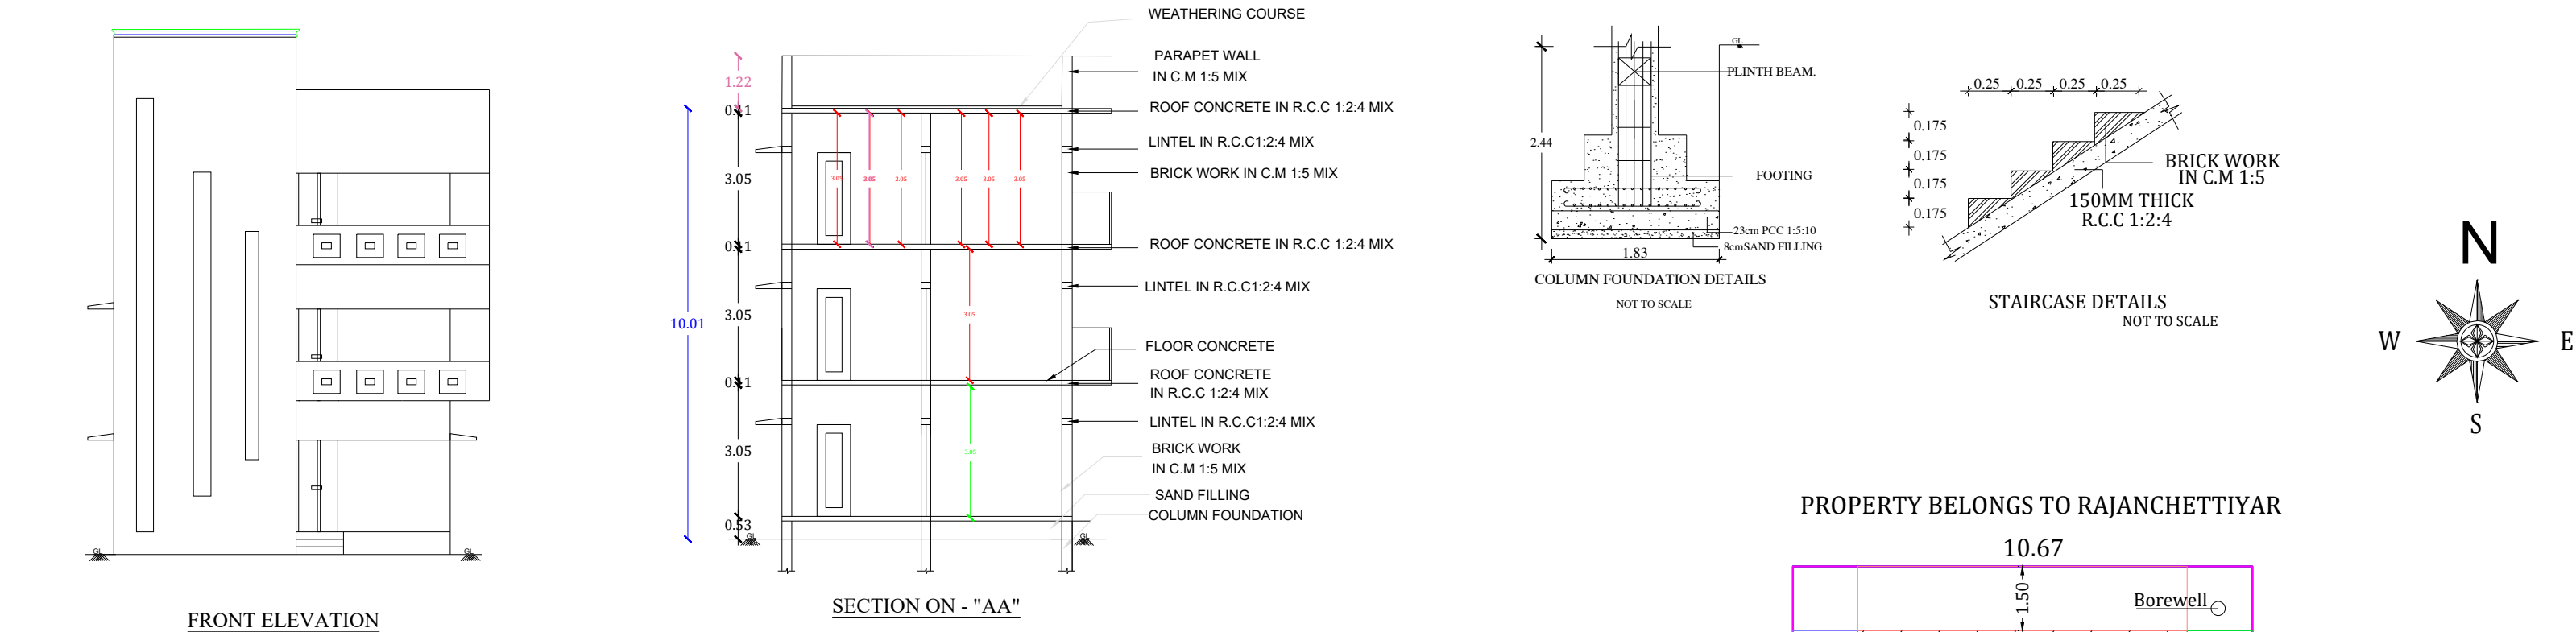

JOINERIES DETAILS

MAIN DOOR	MD	1.06 x 2.14
DOOR	D	0.91 x 2.14
DOOR	D1	0.76 x 2.14
WINDOW	W	1.22 x 1.52
VENTILATOR	V	0.91 x 0.75

AREA CALCULATION

DESCRIPTION	AREA IN Sq.M	AREA IN Sq.Ft.
AREA OF THE SITE	195.09	2100.00
EXG. GROUND FLOOR	122.77	1321.50
EXG. FIRST FLOOR	122.77	1321.50
PRO. SECOND FLOOR	131.01	1410.19
OPEN SPACE	72.32	778.50

COLOUR INDEX

BOUNDARY	☐	PROPOSAL	☐
EXISTING	☐	ROAD	☐

NOTES

- * All Dimensions are in Meters
- * Scale - 1:100
- * Sewer line connected with SEPTIC TANK
- * Kitchen, Bath & Wash basin water will be separated and connected with rain water recharge pit

Applicant

Mrs.K.Palaniyammal

Engineer

Er.S.SENTHIL KUMAR, B.E.,M.Tech.(Structural),
Registered Engineer, Municipality - DTCP,
Reg.No: 090/LS/2019/00001,
Regd.No: RCE/PBLR/2019/053, Regd.No: RE/PBLR/2019/018,
RSB Construction, ARIYALUR.
Cell No: 9842473689.

KEYPLAN PLAN
(NOT TO SCALE)