
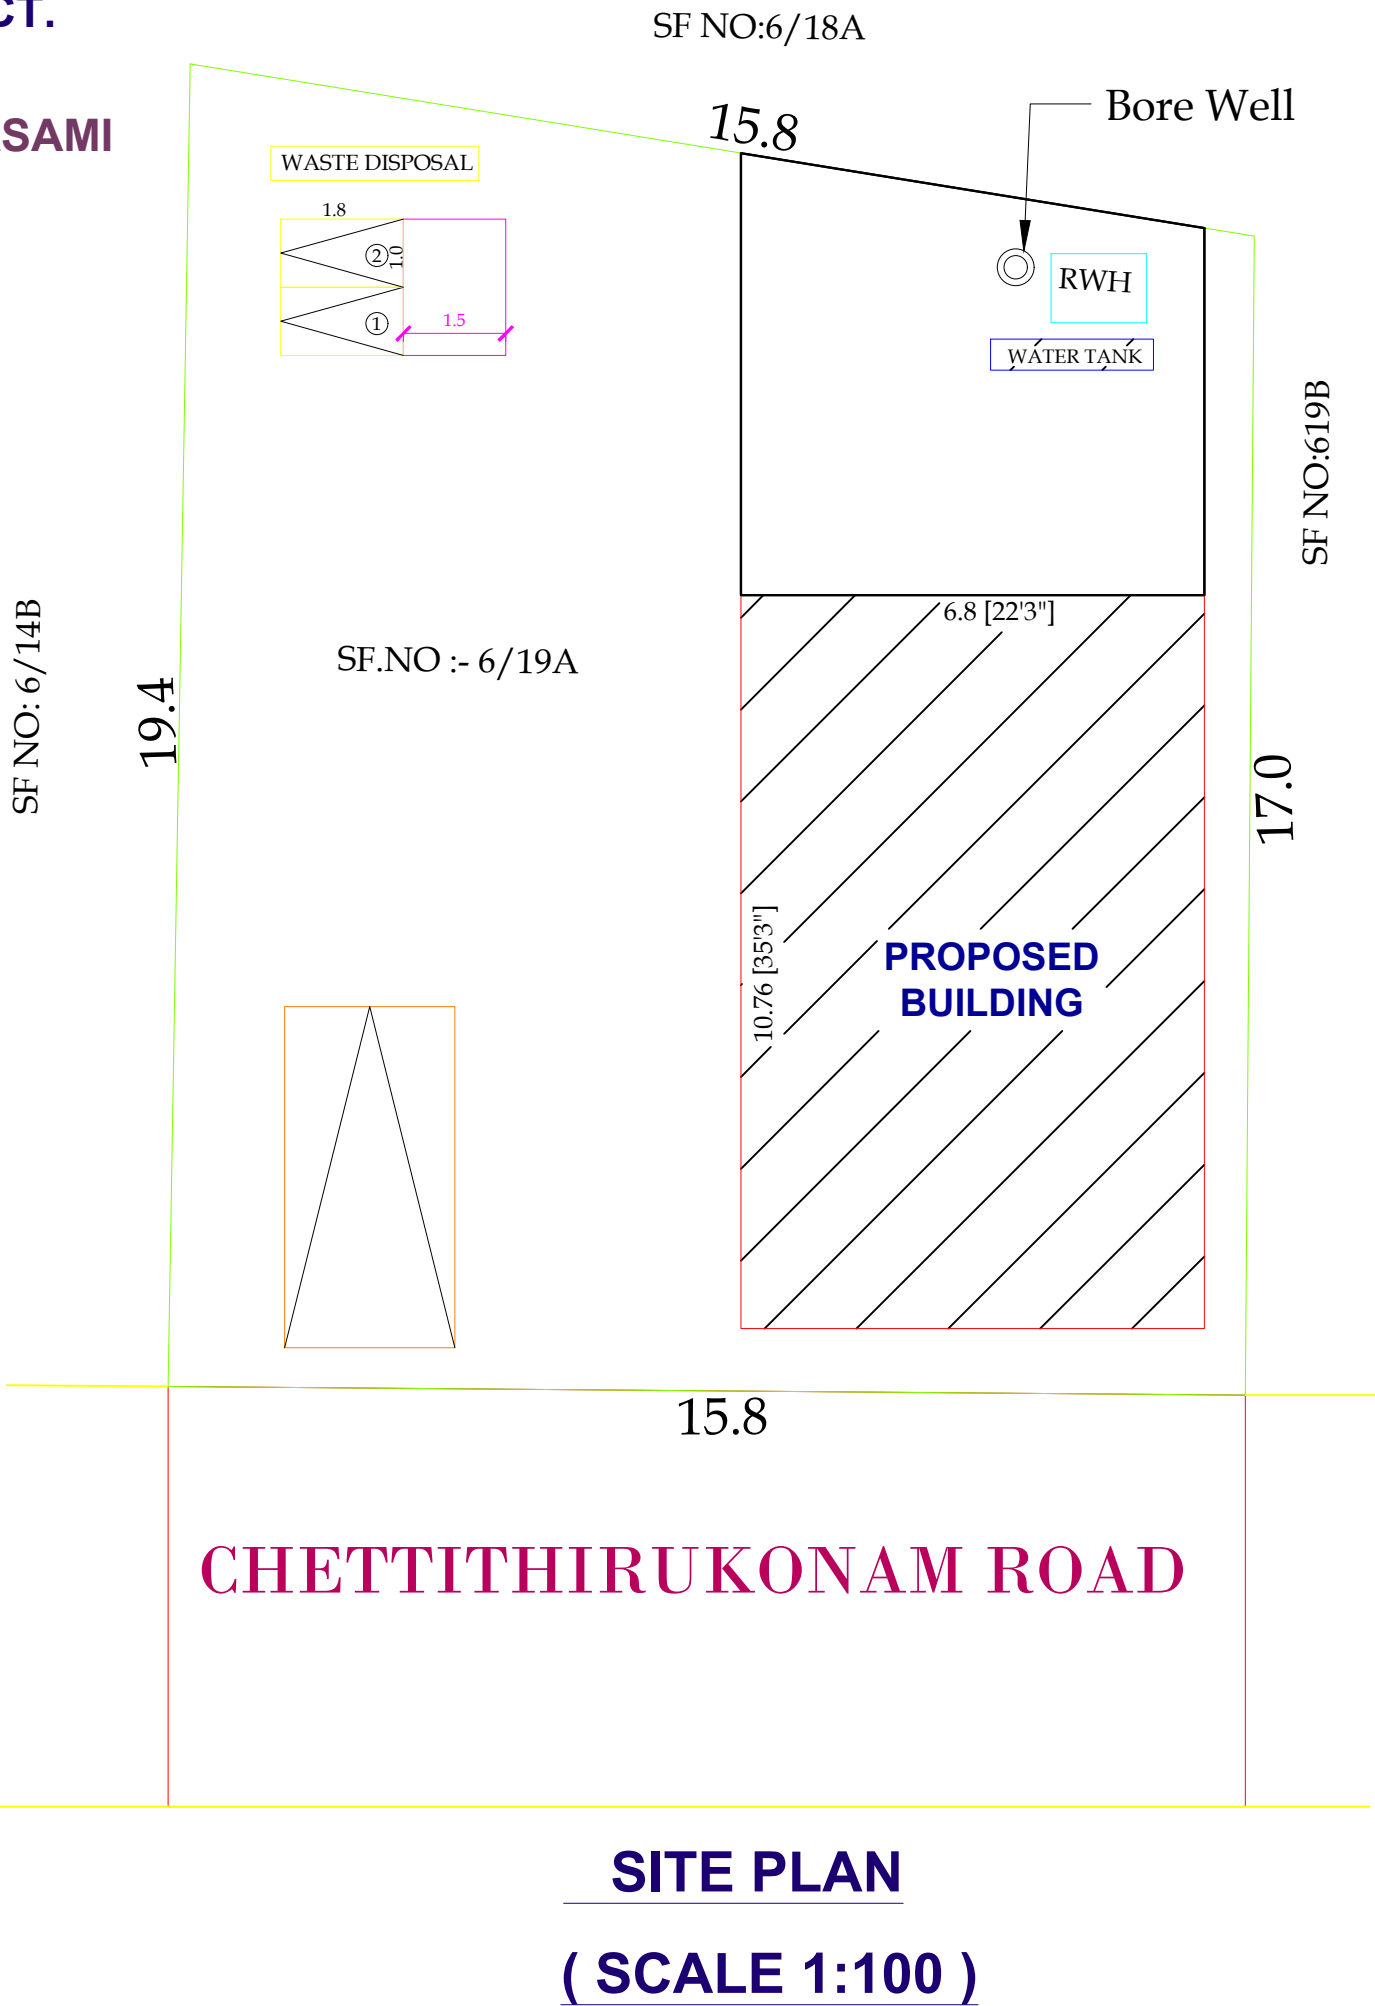
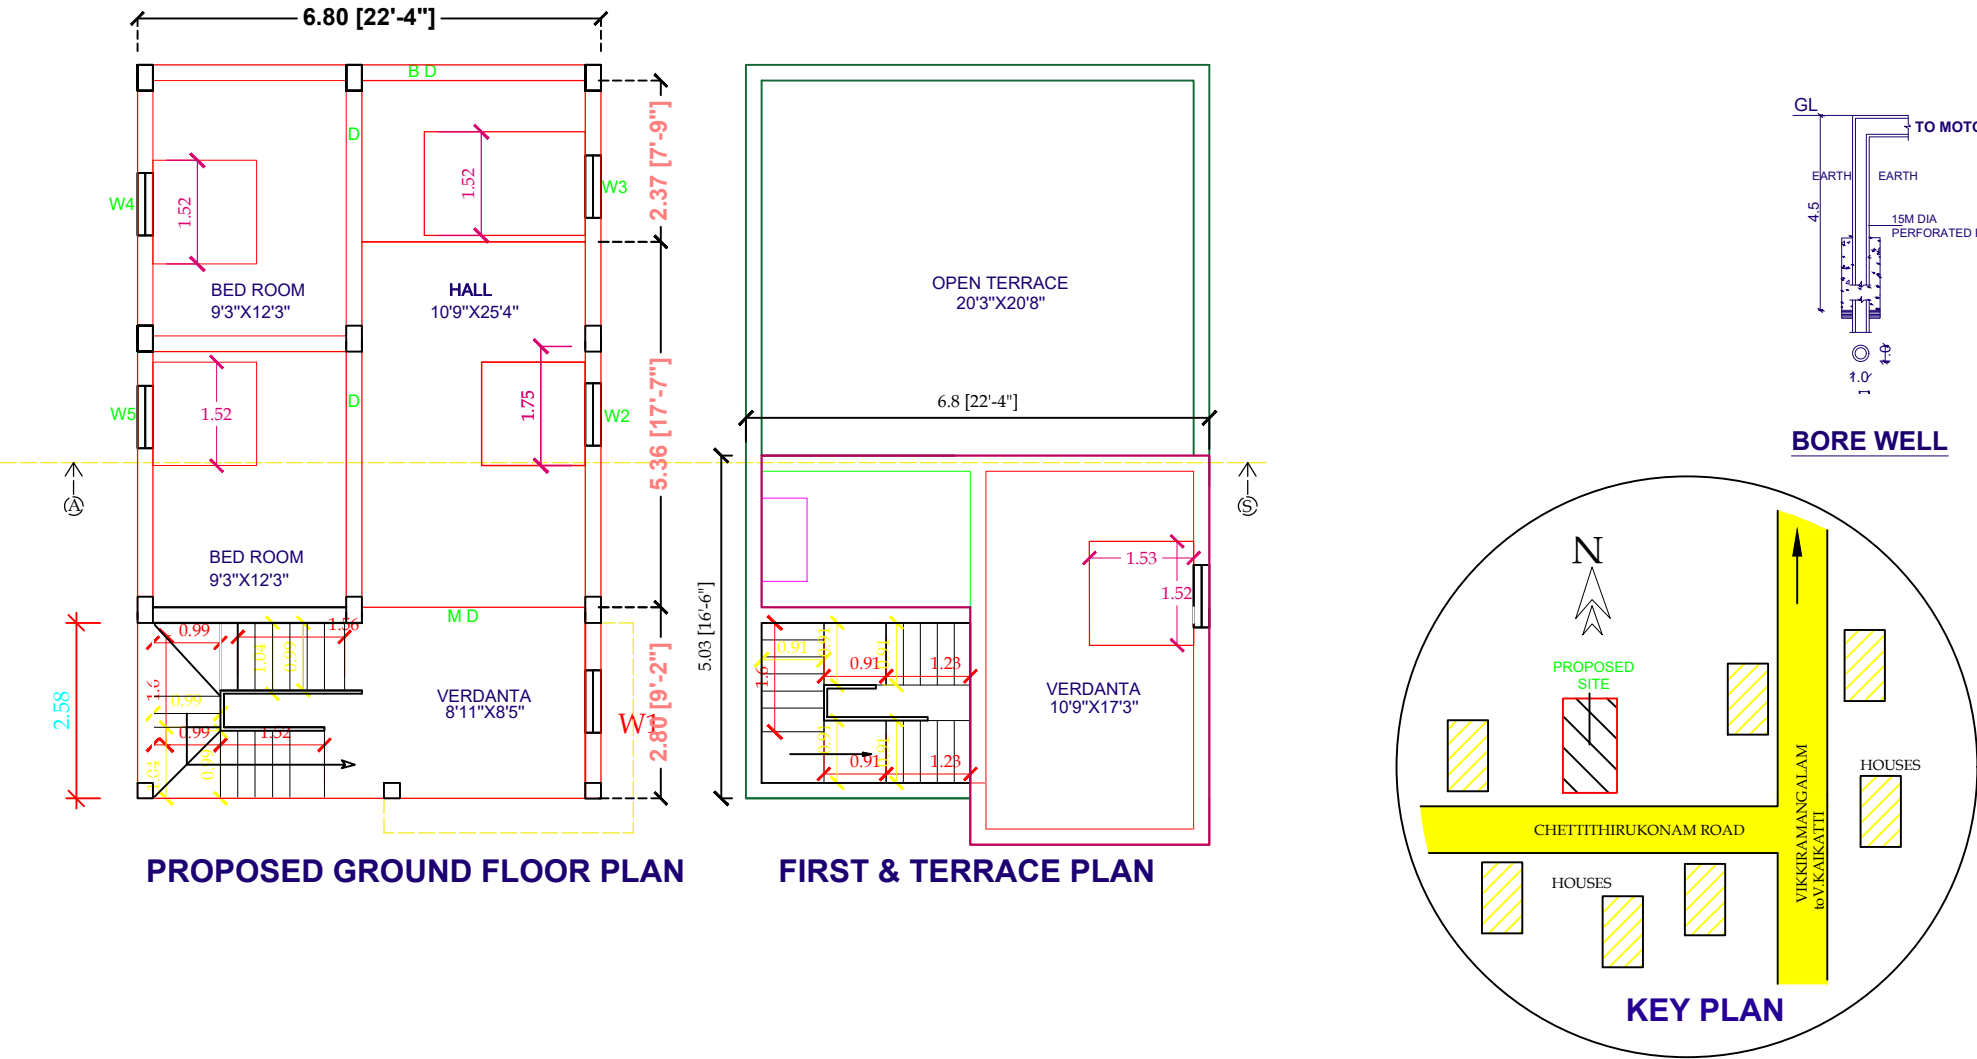


PLAN SHOWING THE PROPOSED CONSTRUCTION'S OF GROUND FLOOR R.C.C ROOF RESIDENTIAL BUILDING IN SF.NO: 6/19A ,PATTA NO:-3892,
AT KANKEYANPETTAI VILLAGE AMPAPUR PANCHAYAT , UDAYARPALAIYAM TALUK & DISTRICT.

NAME OF THE OWNER : Mr. RENGANATHAN S/O Mr. CHINNASAMI

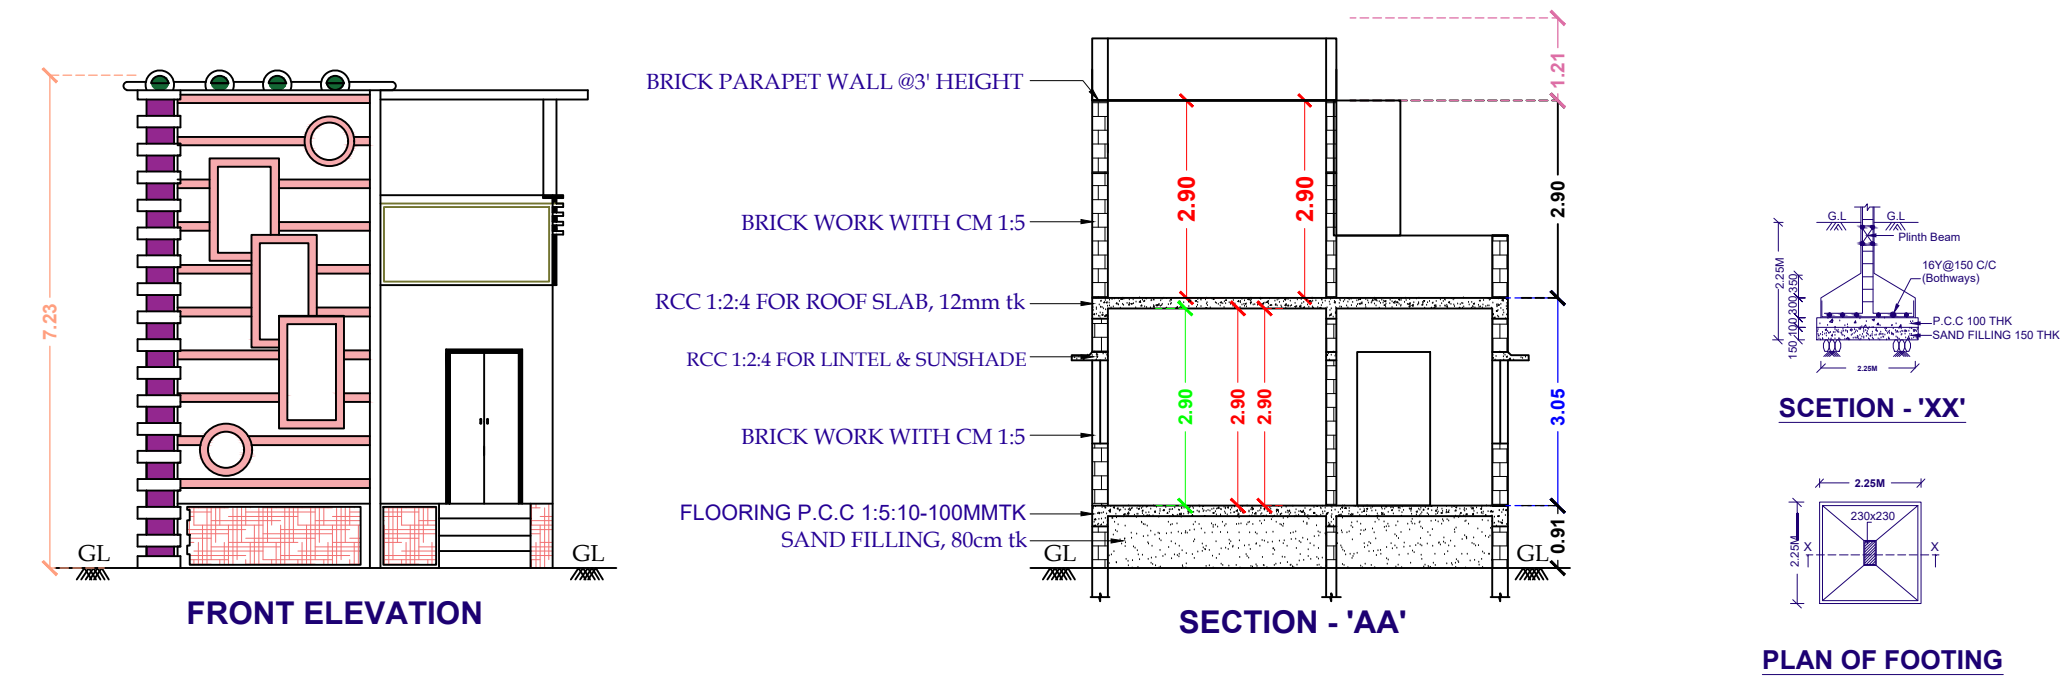

SCHEDULE OF JOINERY		
SIGN	DESCRIPTION	SIZE
MD	MAIN DOOR	1.07 X 2.13
D	FLUSH DOOR	0.91 X 2.13
D1	DOOR	0.76 X 2.13
W	WINDOW	1.22 X 1.22
KW	KITCHEN WINDOW	1.22 X 1.22
V	VENTILATION	0.61 X 0.61

SCALE 1:100 (OR) 1"=8'
ALL DIMENSIONS ARE IN FEET / METER

AREA DETAILS :-

PARTICULARS	SQ.MTR
PLOT AS PER DOCUMENT AREA	300.00
PLOT AS PER PATTA	300.00
SUPER IMPOSED AREA	286.09

DESCRIPTION	UNIT	
	NON FSI AREA (SQ.M)	FSI AREA (SQ.M)
GROUND FLOOR AREA	-	73.16
FIRST FLOOR AREA	-	26.83
OPEN TERRACE FLOOR	17.57	-
TOTAL FSI AREA	-	99.99

COLOUR INDEX :-

SITE BOUNDARY	
PROPOSED BUILDING	
EXISTING ROAD	

NOTES :-

- 1.WASTE WATER UTILIZED FOR GARDEN PURPOSE.
- 2.SOLAR WATER HEATER PROVIDED IN TERRACE FLOOR.
- 3.BORE WELL WITH MOTOR WATER TANK AND CORPORATION WATER SUPPLY .
- 4.SILAGE WASTE FROM TOILET WILL BE CONNECTED INTO STP.

PARKING :-

1. TWO WHEELER PARKING 02 NOS PROVIDED .
2. FOUR WHEELER PARKING 01 NOS PROVIDED .

APPLICANT

Mr. RENGANATHAN S/O. Mr. CHINNASAMI

Signature of Mr. Renganathan S/O. Mr. Chinnasami

ENGINEER

Er.A.ASHOK,DCE,B.E.,
GOVT. REGISTERED ENGINEER
090/CE/2025/00001
090/RE/2025/00006
AAA CONSTRUCTIONS
V.E.COMPLEX,JKM ROAD,
NEW MUNICIPALITY OFFICE (OPP),
ARIYALUR. Cell : +91 9360172160



QR CODE

