

Applicant Name : Mr.ELANCHEZHIAN.R, S/O Mr. RAJAVEL.,

APPROVAL AUTHORITY

$$\text{FSI} = \text{Total Builtup Area} / \text{Total Site Area} = 0.15$$

ROAD

DETAILS OF JOINERIES


MD - MAIN DOOR	1.07 X 2.13	O - OPEN -	0.91 X 2.13
D - DOOR	0.91 X 2.13	W - WINDOW -	1.22 X 1.22
D1 - DOOR1	0.76 X 2.13	V - VENTILATOR -	0.91 X 0.6

R. Dornier

Mr.ELANCHEZHIAN
APPLICANT:-




Er. **R. ANBARASAN**, D.C.E.,
Consulting Civil Engineer & Contractor,
Reg. No: 091/LS/2019/00014,
SAKTHI CONSTRUCTION.
Bus Stand Road, V.M. Complex,
Jayankondam - 621 802.
Cell: 9965095476, 9843759107

REGISTERED ENGINEER:

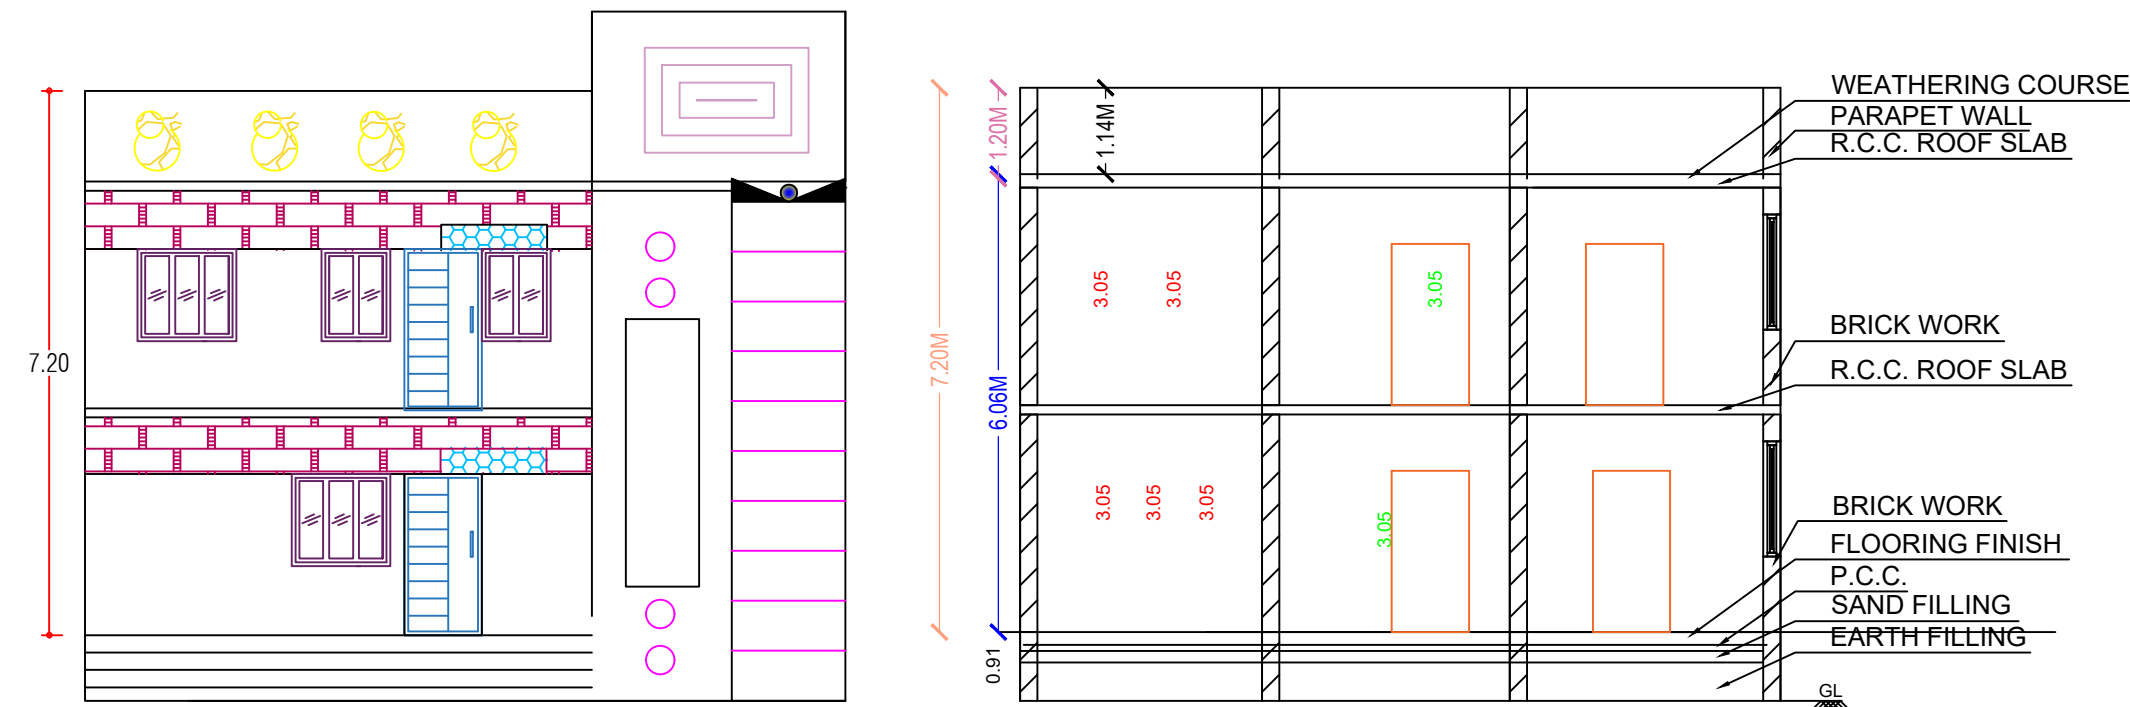


ELEVATION

SECTION ON XX

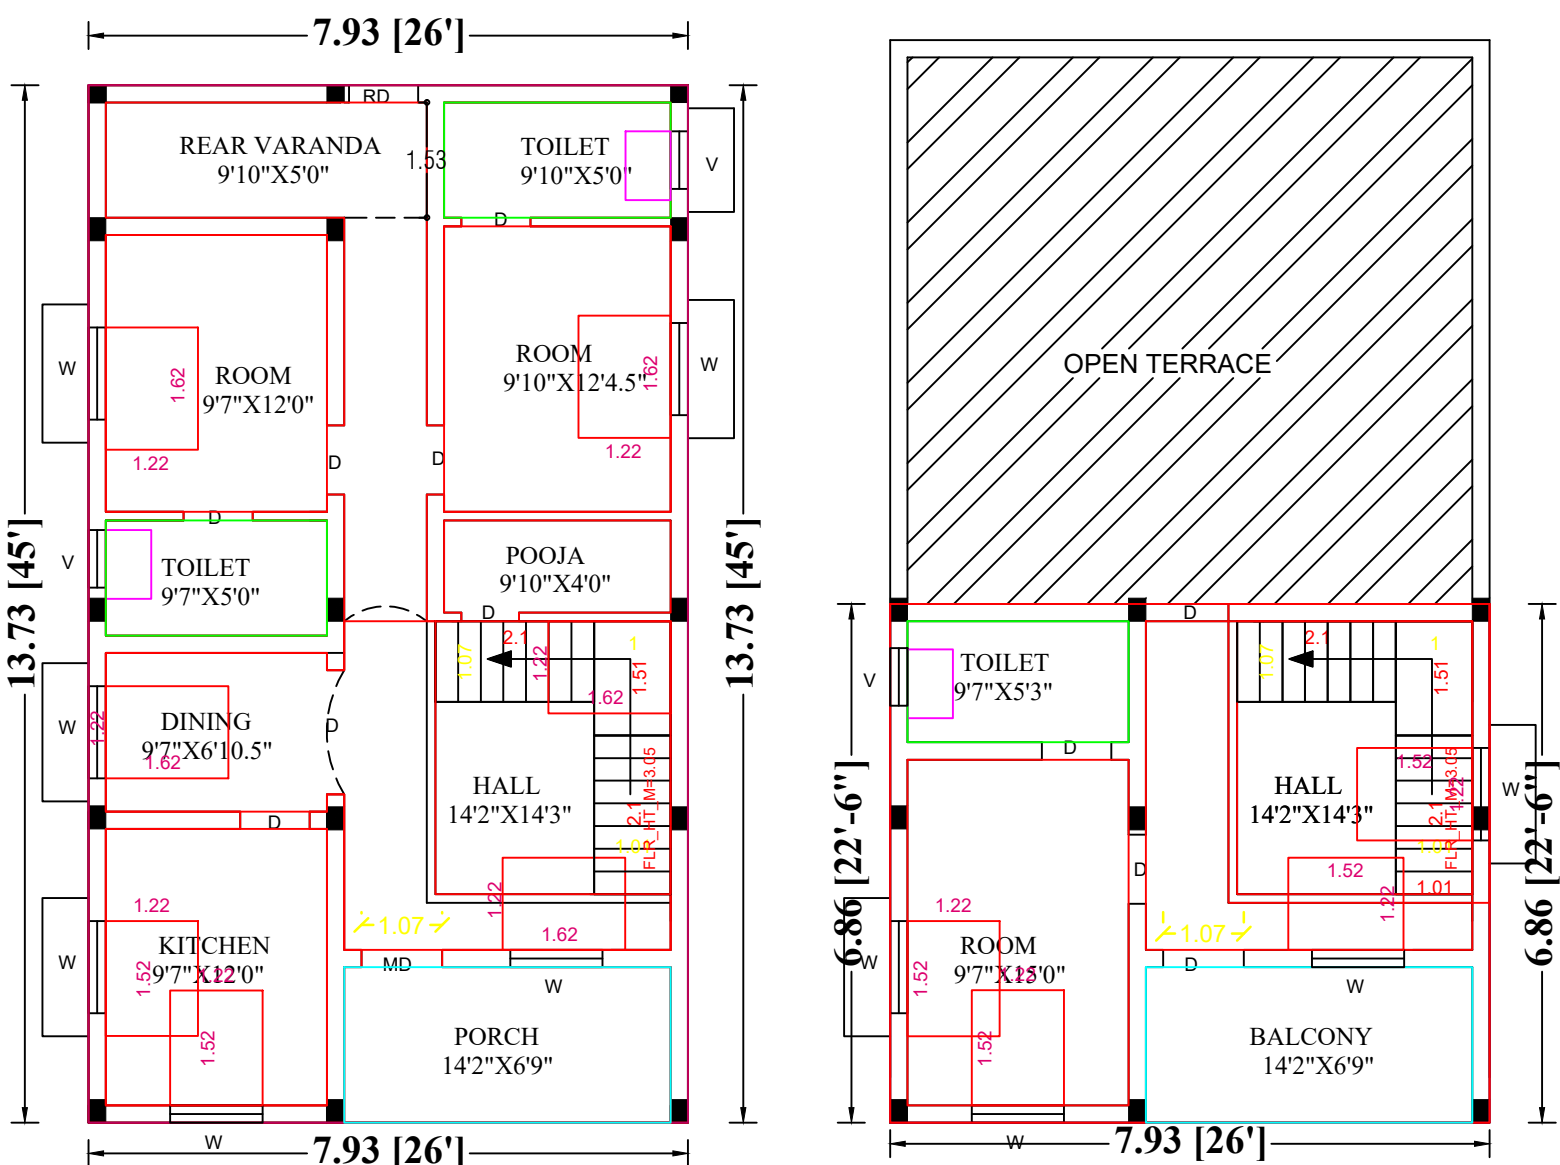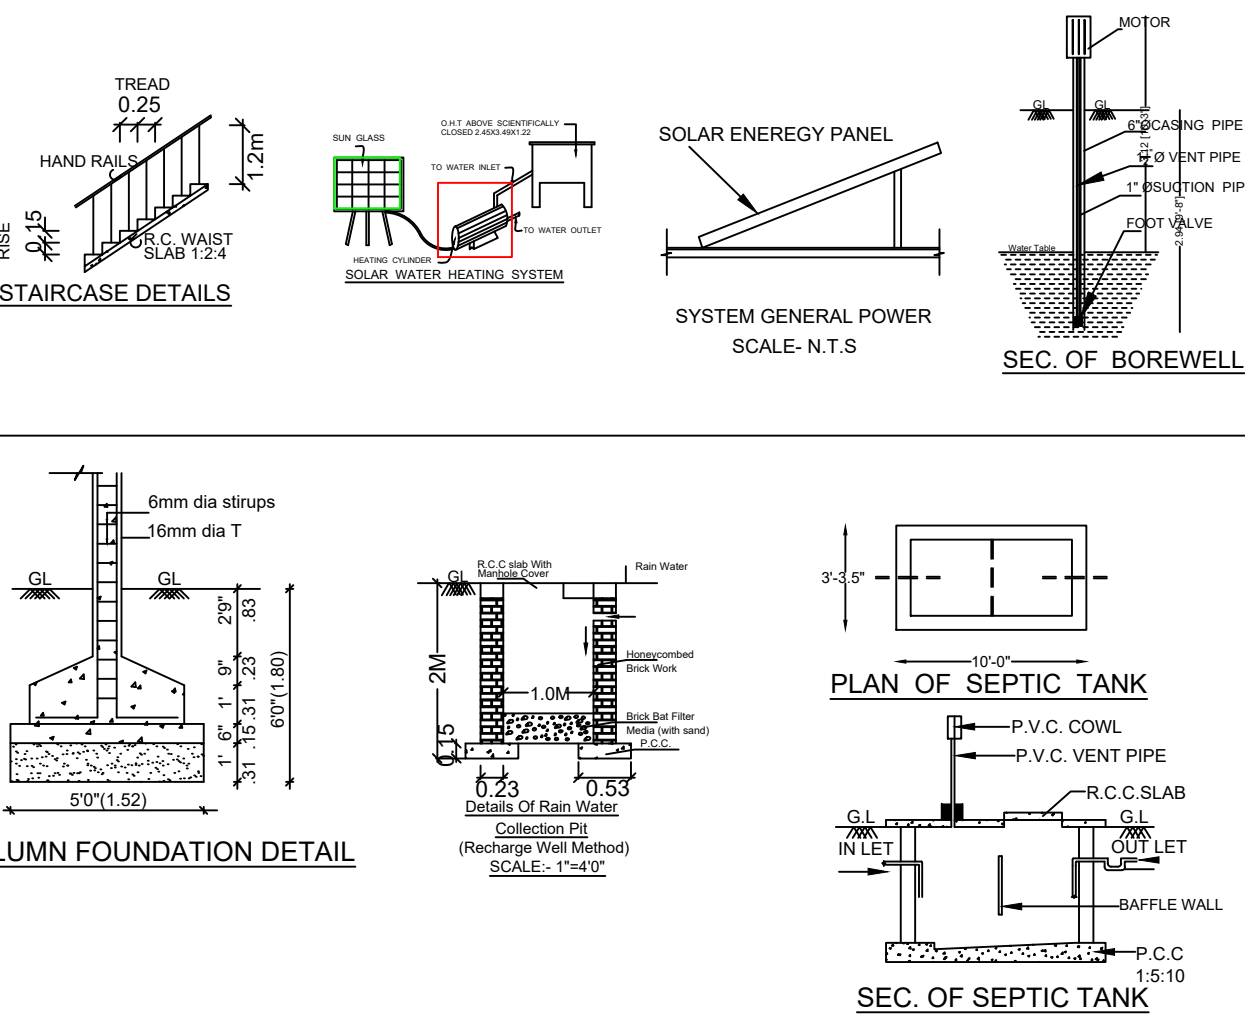


GROUND FLOOR PLAN

FIRST FLOOR PLAN

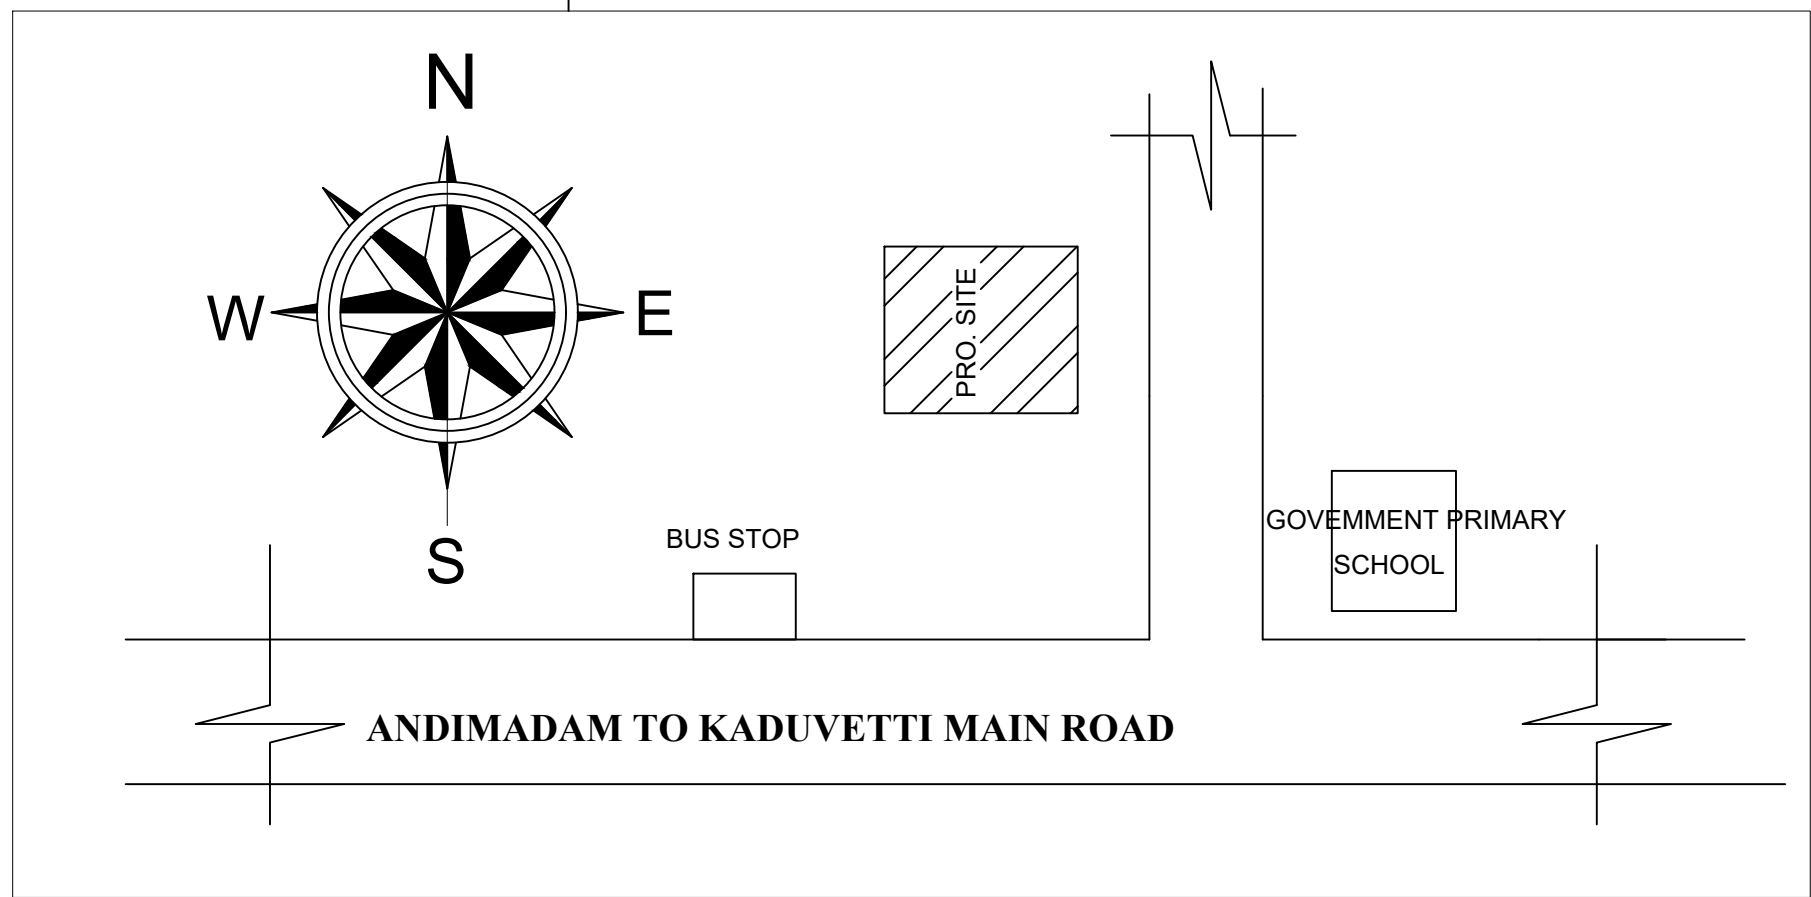

KEY PLAN
(N.T.S)

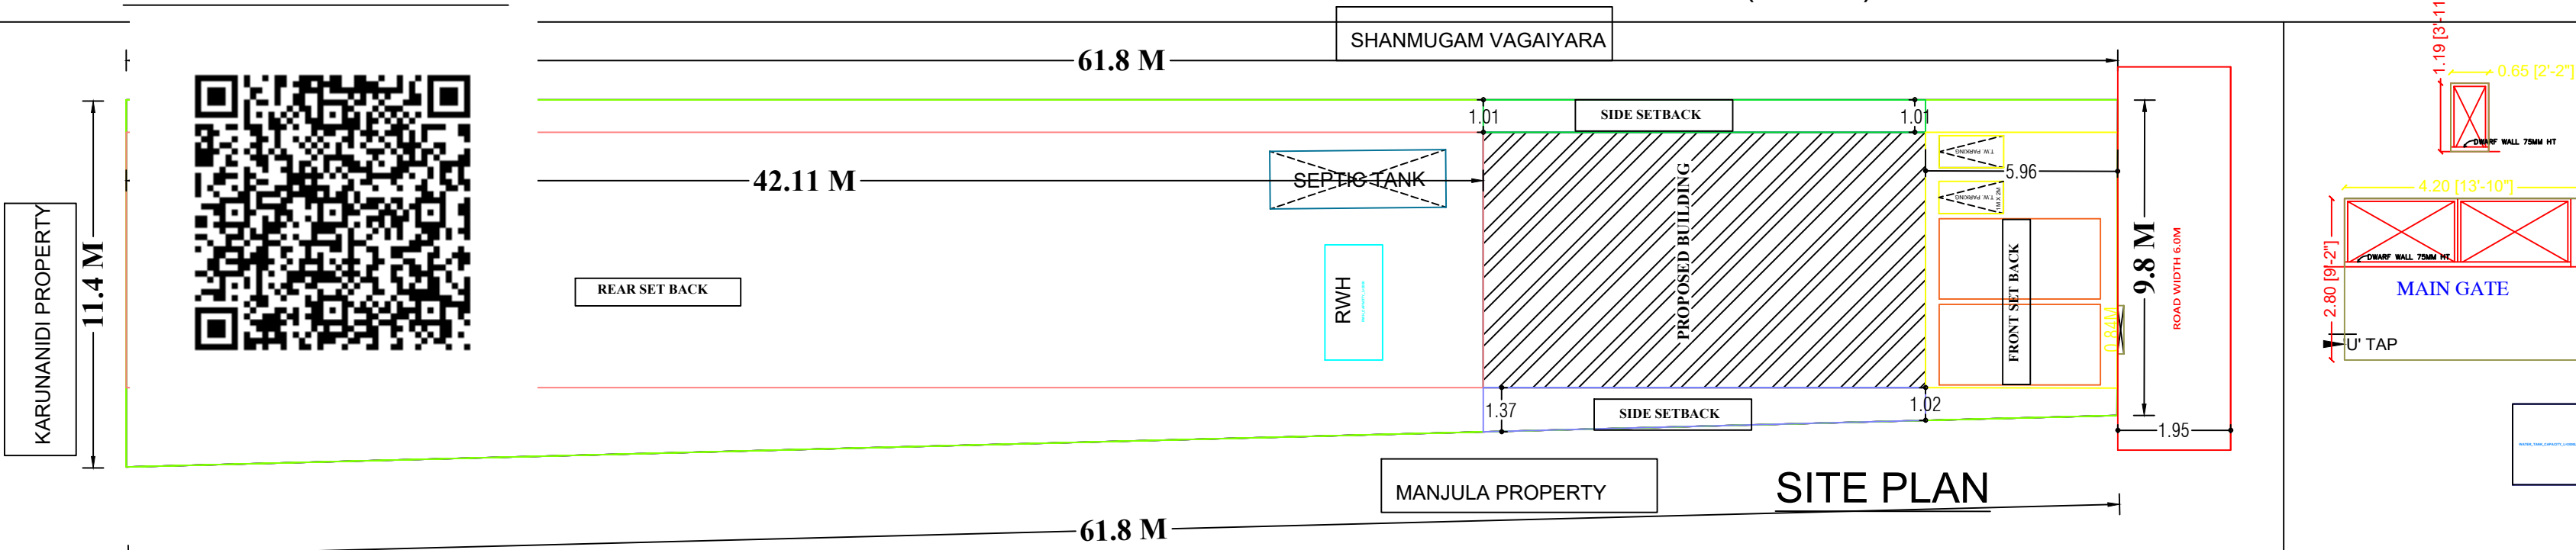

SITE PLAN