

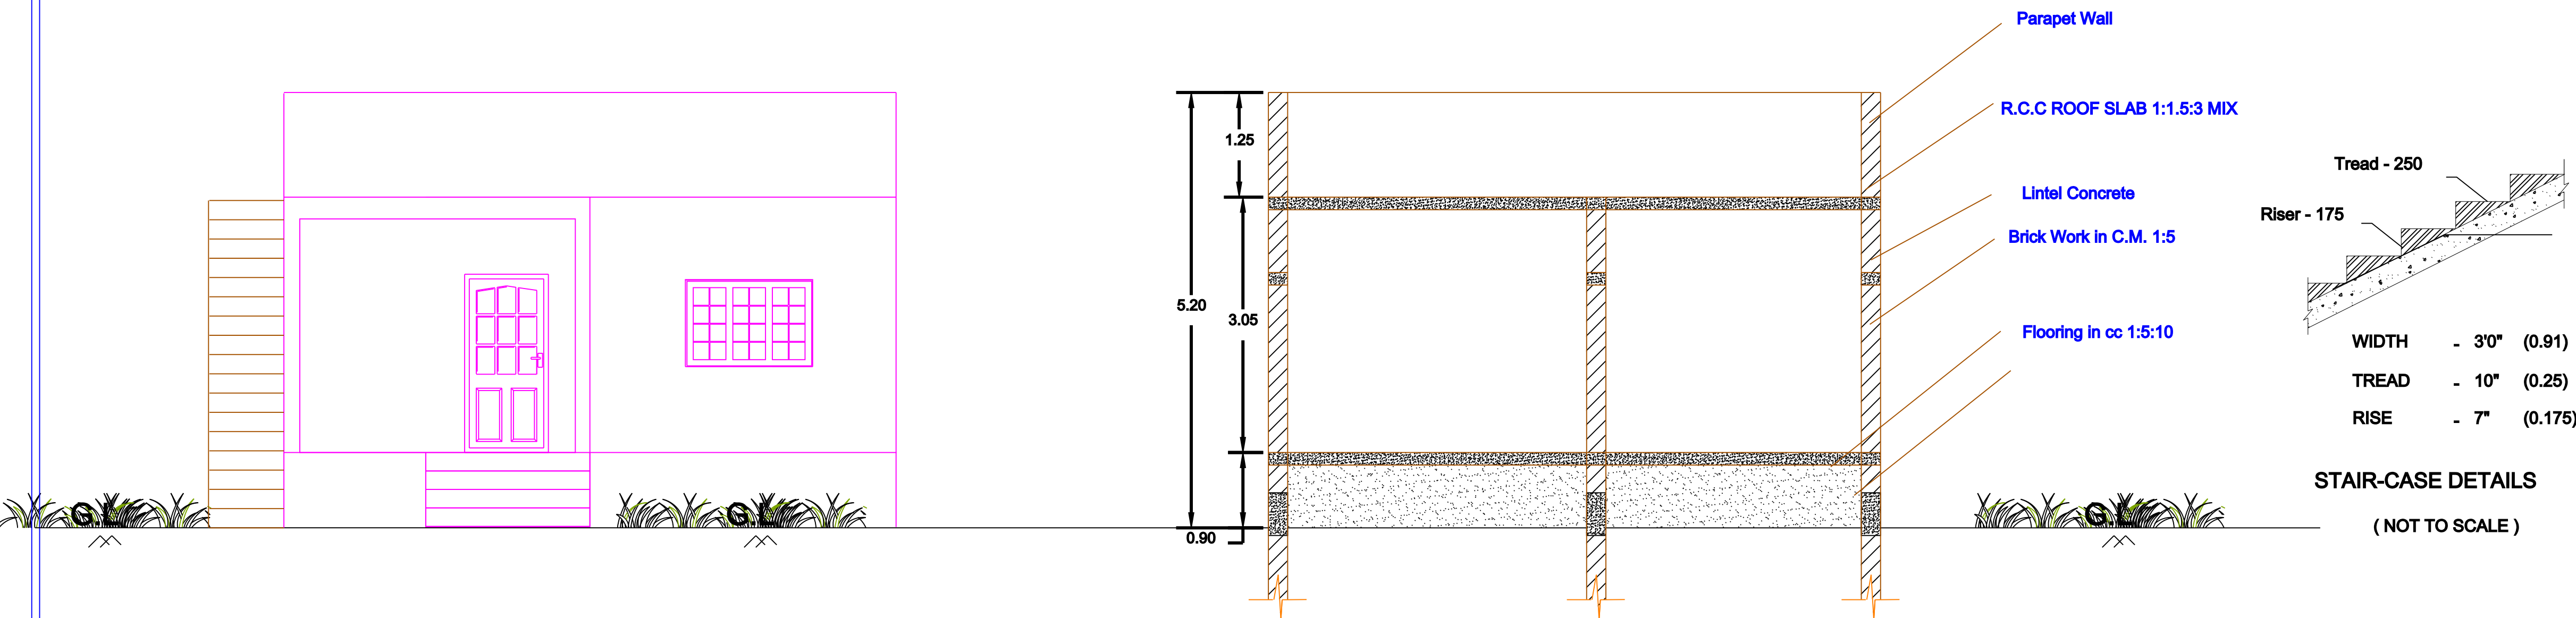



PLAN SHOWING THE PROPOSED CONSTRUCTION OF GROUND FLOOR IN R.C.C ROOF RESIDENTIAL BUILDING IN SF.NO:385/13B,PATTA NO.24346 AT KALLUR VILLAGE AND VETRIYUR PANCHAYAT, THIRUMANUR UNION,ARIYALUR TALUK & DISTRICT.

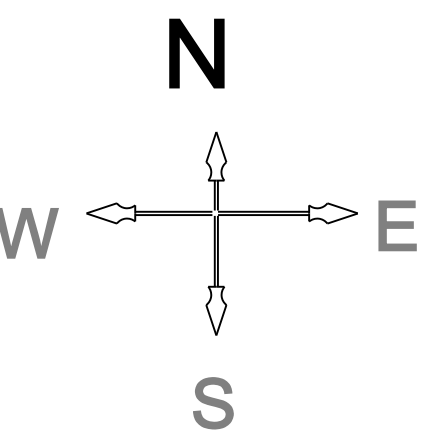

ELEVATION




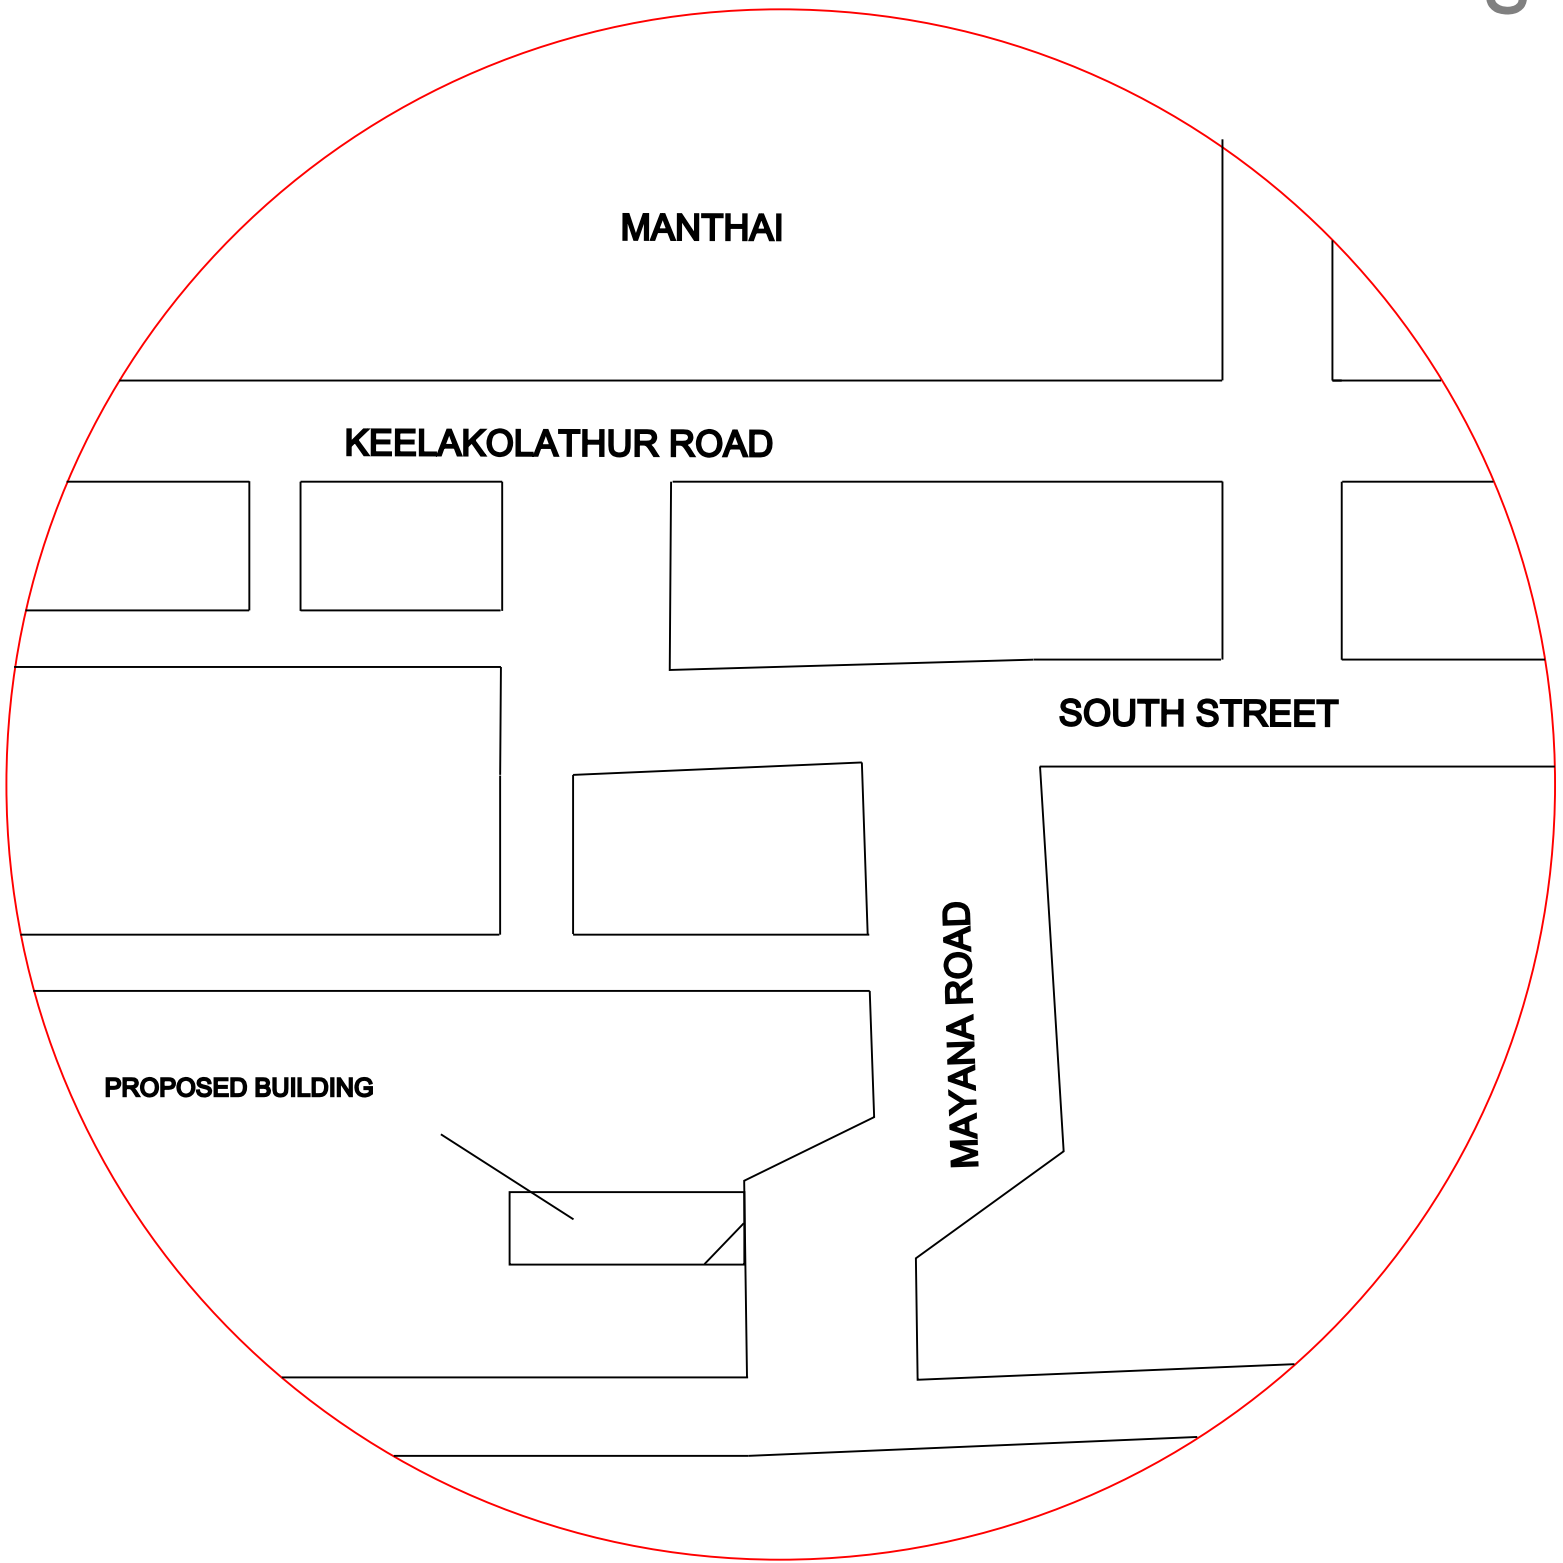


KEY PLAN(NON SCALE)

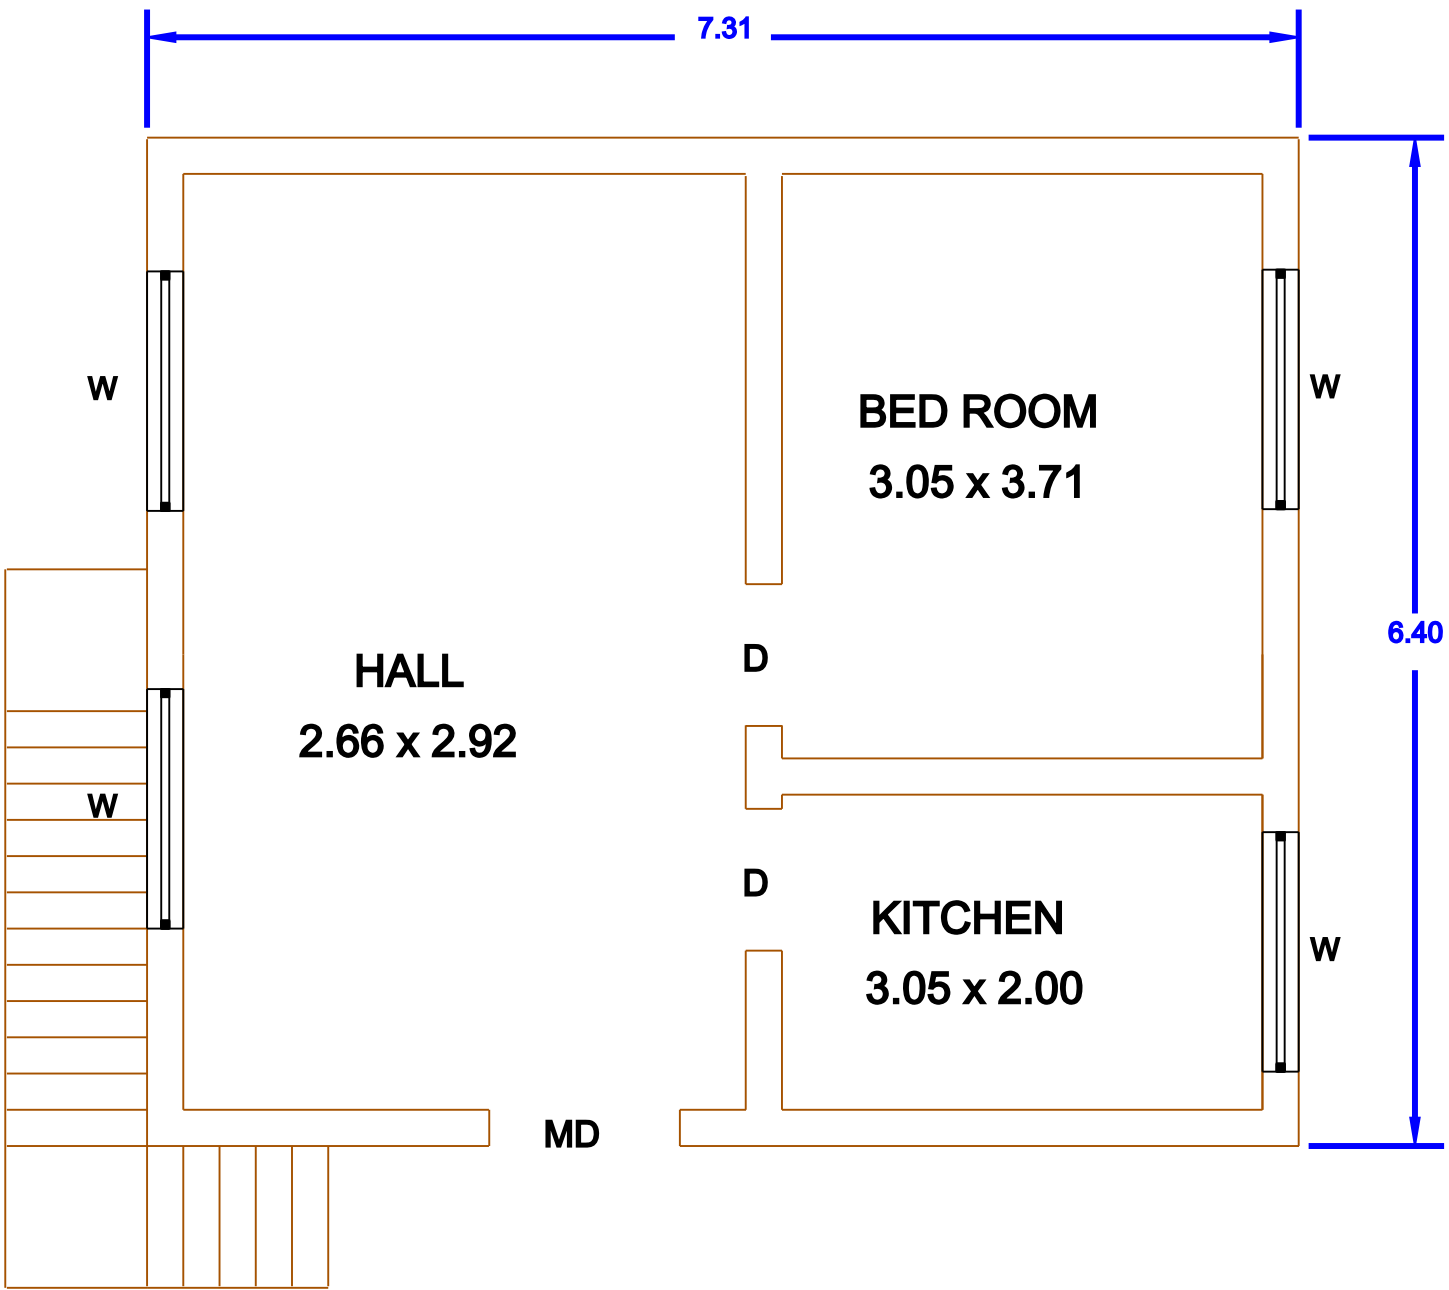

GROUND FLOOR PLAN

SECTION ON -"AB"

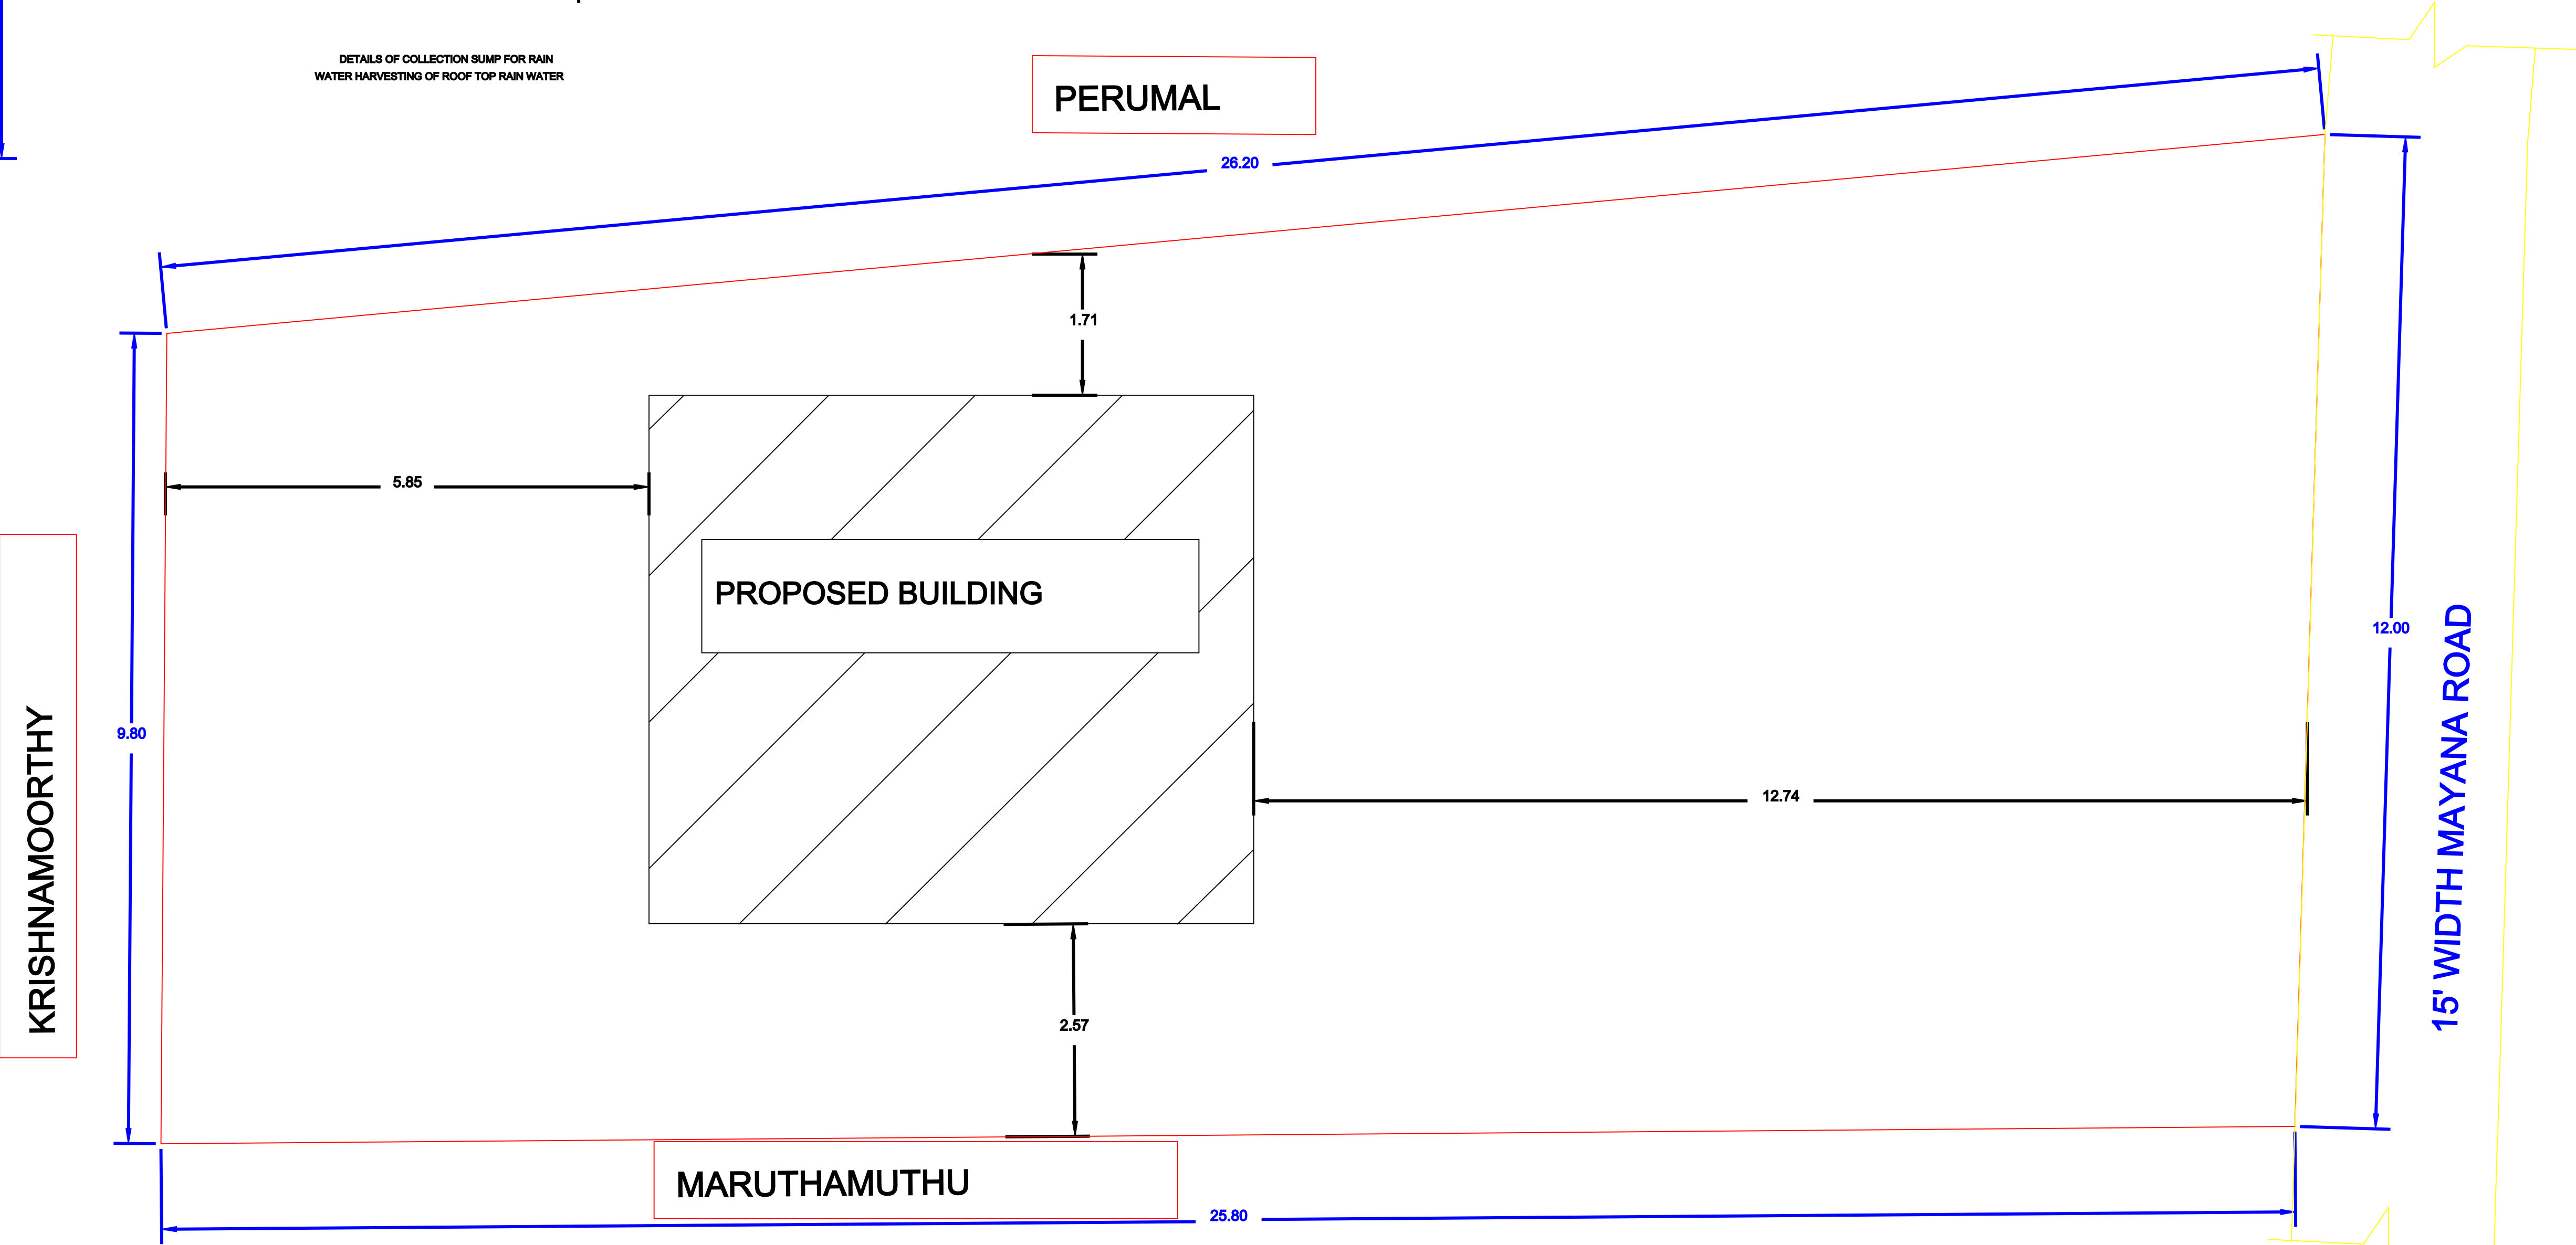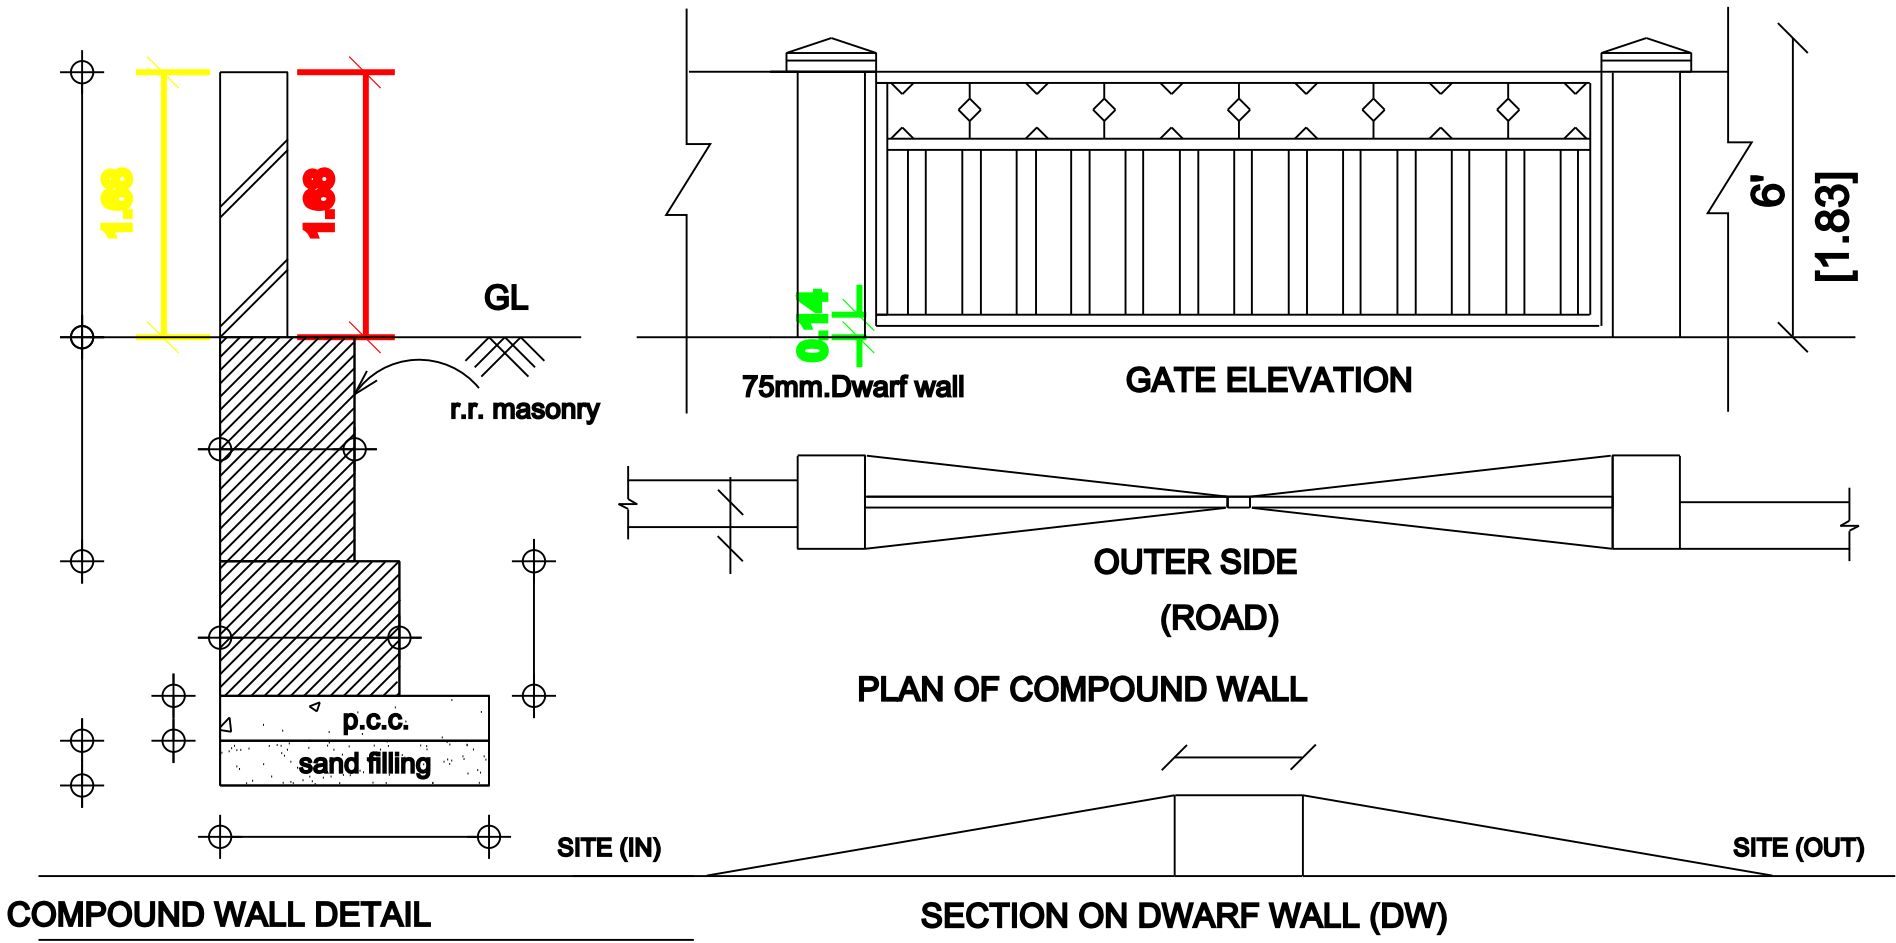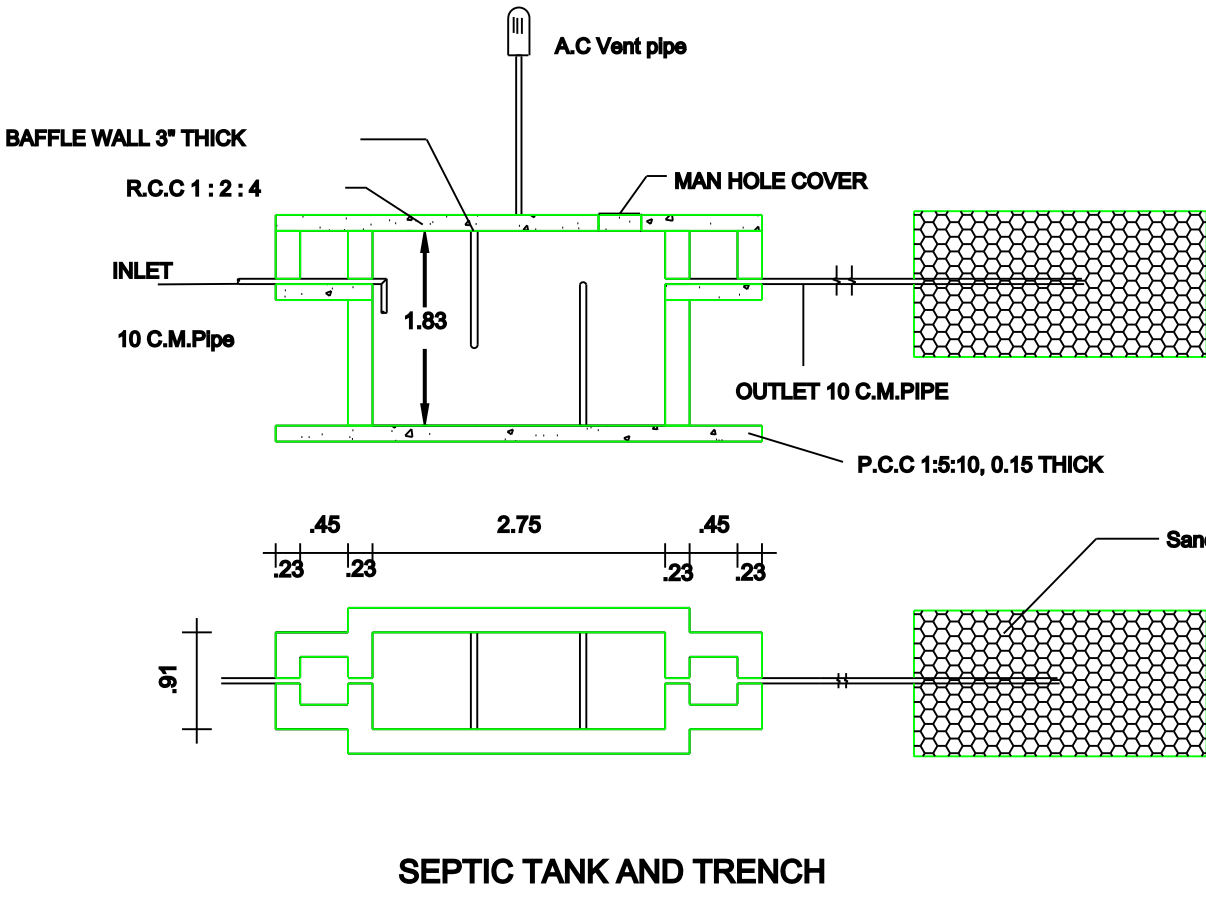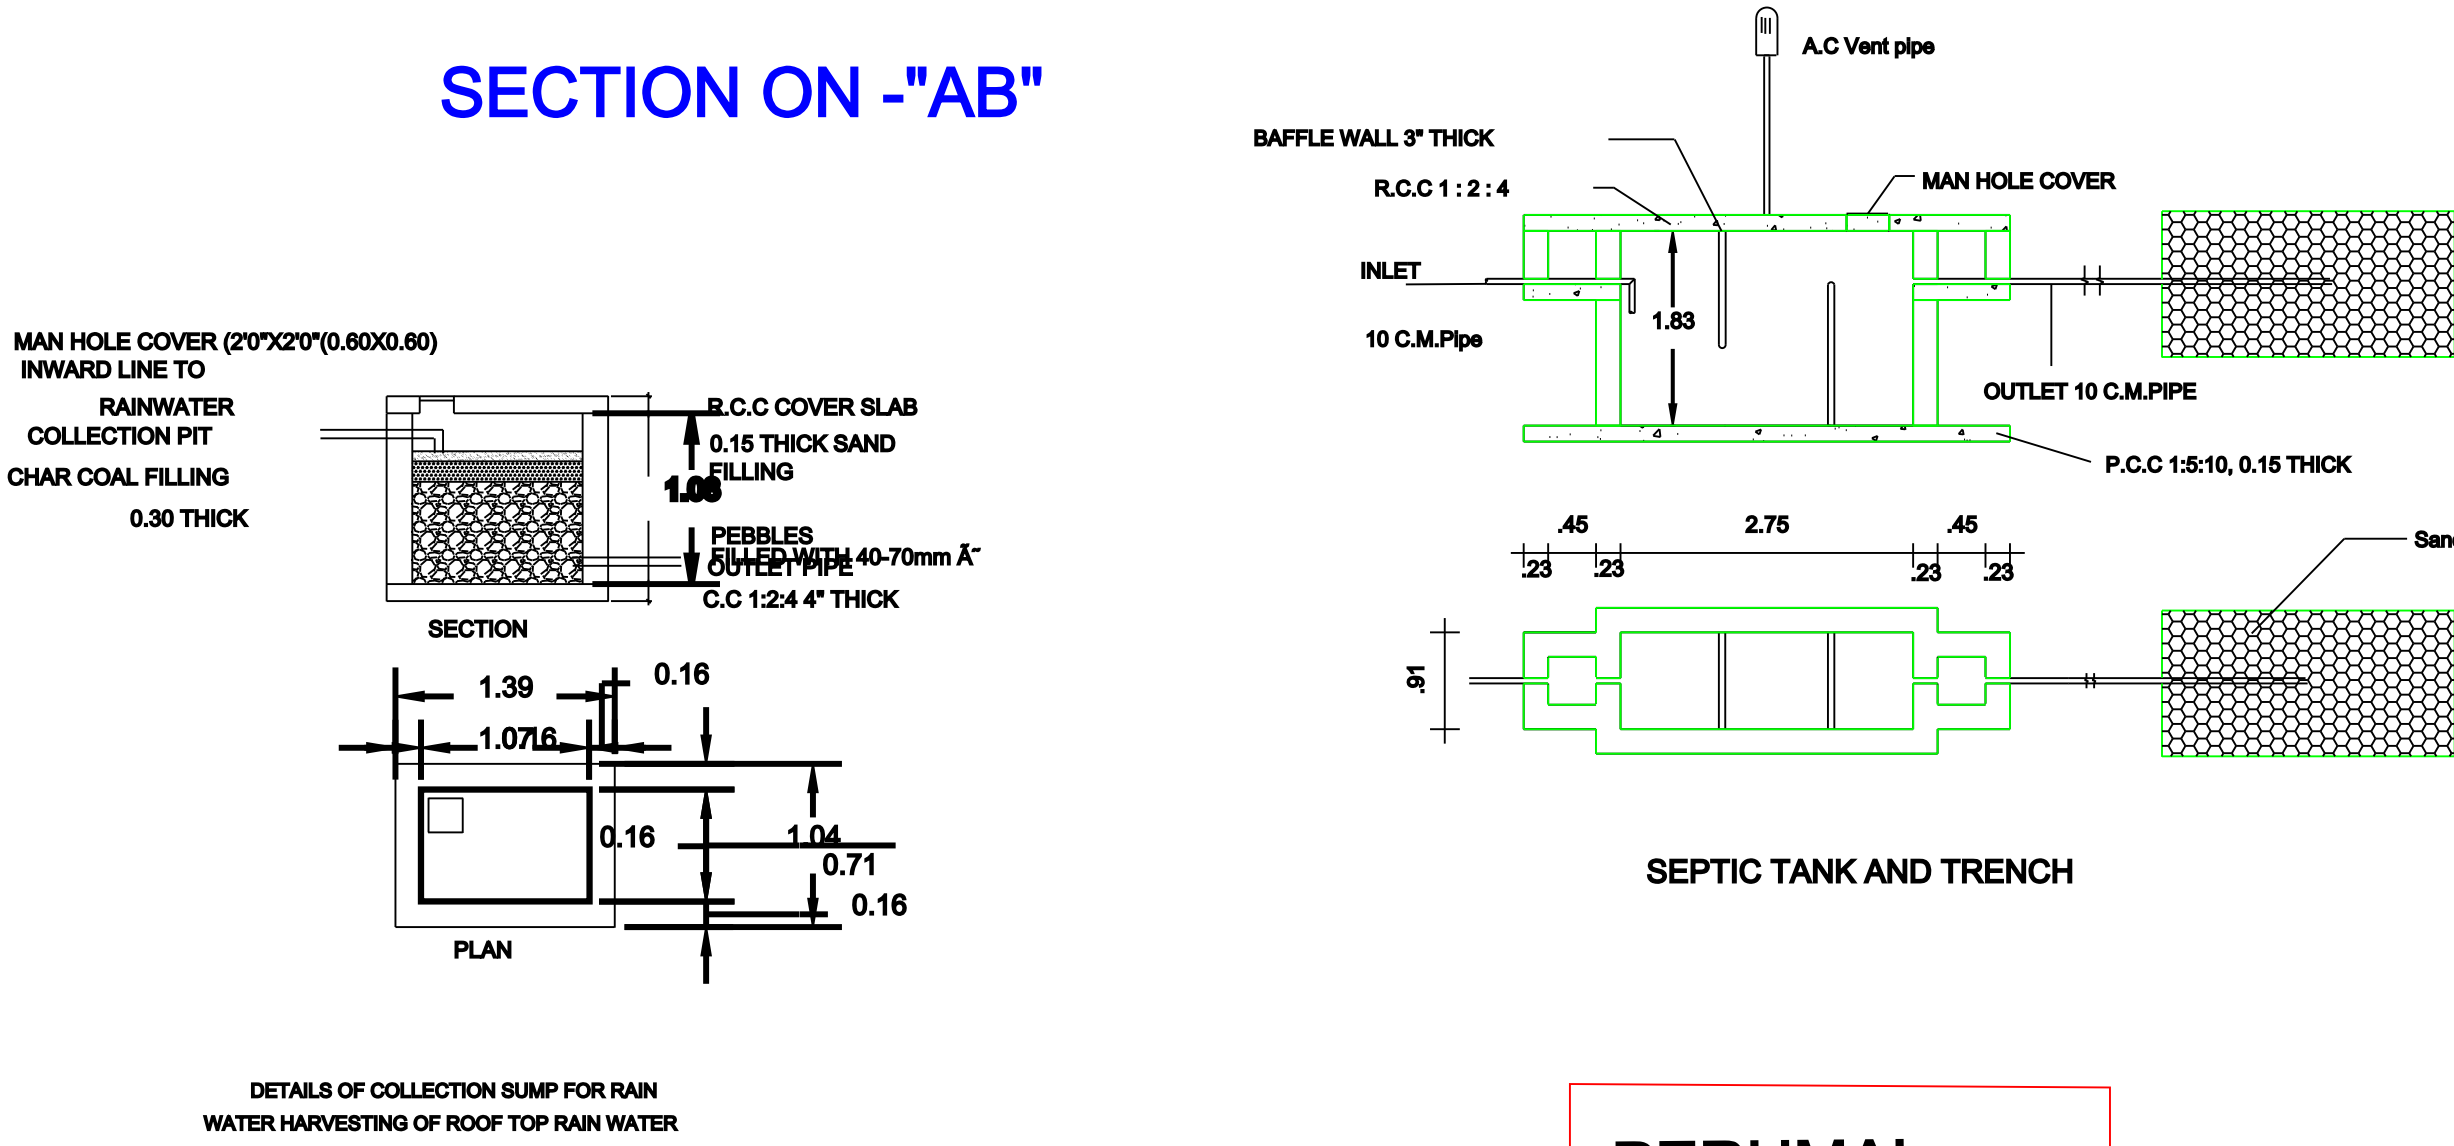

SITE PLAN 1:100

REFERENCE	FEET	METER
MD Main Door	4'0" x 7'0"	1.22 x 2.10
D Door	3'0" x 7'0"	0.91 x 2.10
D1 Door 1	2'6" x 7'0"	0.76 x 2.10
W Window	4'5" x 4'0"	1.40 x 1.22
V Ventilator	2'6" x 2'6"	0.76 x 0.76

AREA CALCULATION	SQ.FT	SQ.M
TOTAL SITE AREA	3066.6	285
GROUND FLOOR AREA	502	46.72
OPEN AREA	2564.6	238.28

- NOTE:
- ALL DIMENSIONS ARE IN FEET & METER
 - SCALE FACTOR IN 1:100(for building plan,elevation, section), 1:200 (for site plan) and Not to scale (for key plan and other plans)
 - WASTE WATER USED FOR GARDENING PURPOSE
 - RAIN WATER HARVESTING PIT TO BE PROVIDED
 - U - SEPTIC TANK TO BE PROVIDED

COLOR INDEX:	
SITE BOUNDARY	
EXISTING ROAD	
PROPOSED BUILDING	

TOTAL FSI AREA= 46.72

FLOOR SPACE INDEX = $\frac{46.72}{285} = 0.16$

OWNER NAME :

Mr.P.RAMASAMY
S/O.PERIYASAMI

Signature

REGISTERED ENGINEER

P. Arulprakash
Er. **PARULPRAKASH, B.E.,(CIVIL)**
Register Engineer, Reg.No.090/LS/2022/00001
PP CONSTRUCTION, ARIYALUR
Cell: 8098314176
E-mail: prakasharchitech@gmail.com

APPROVAL AUTHORITY

