

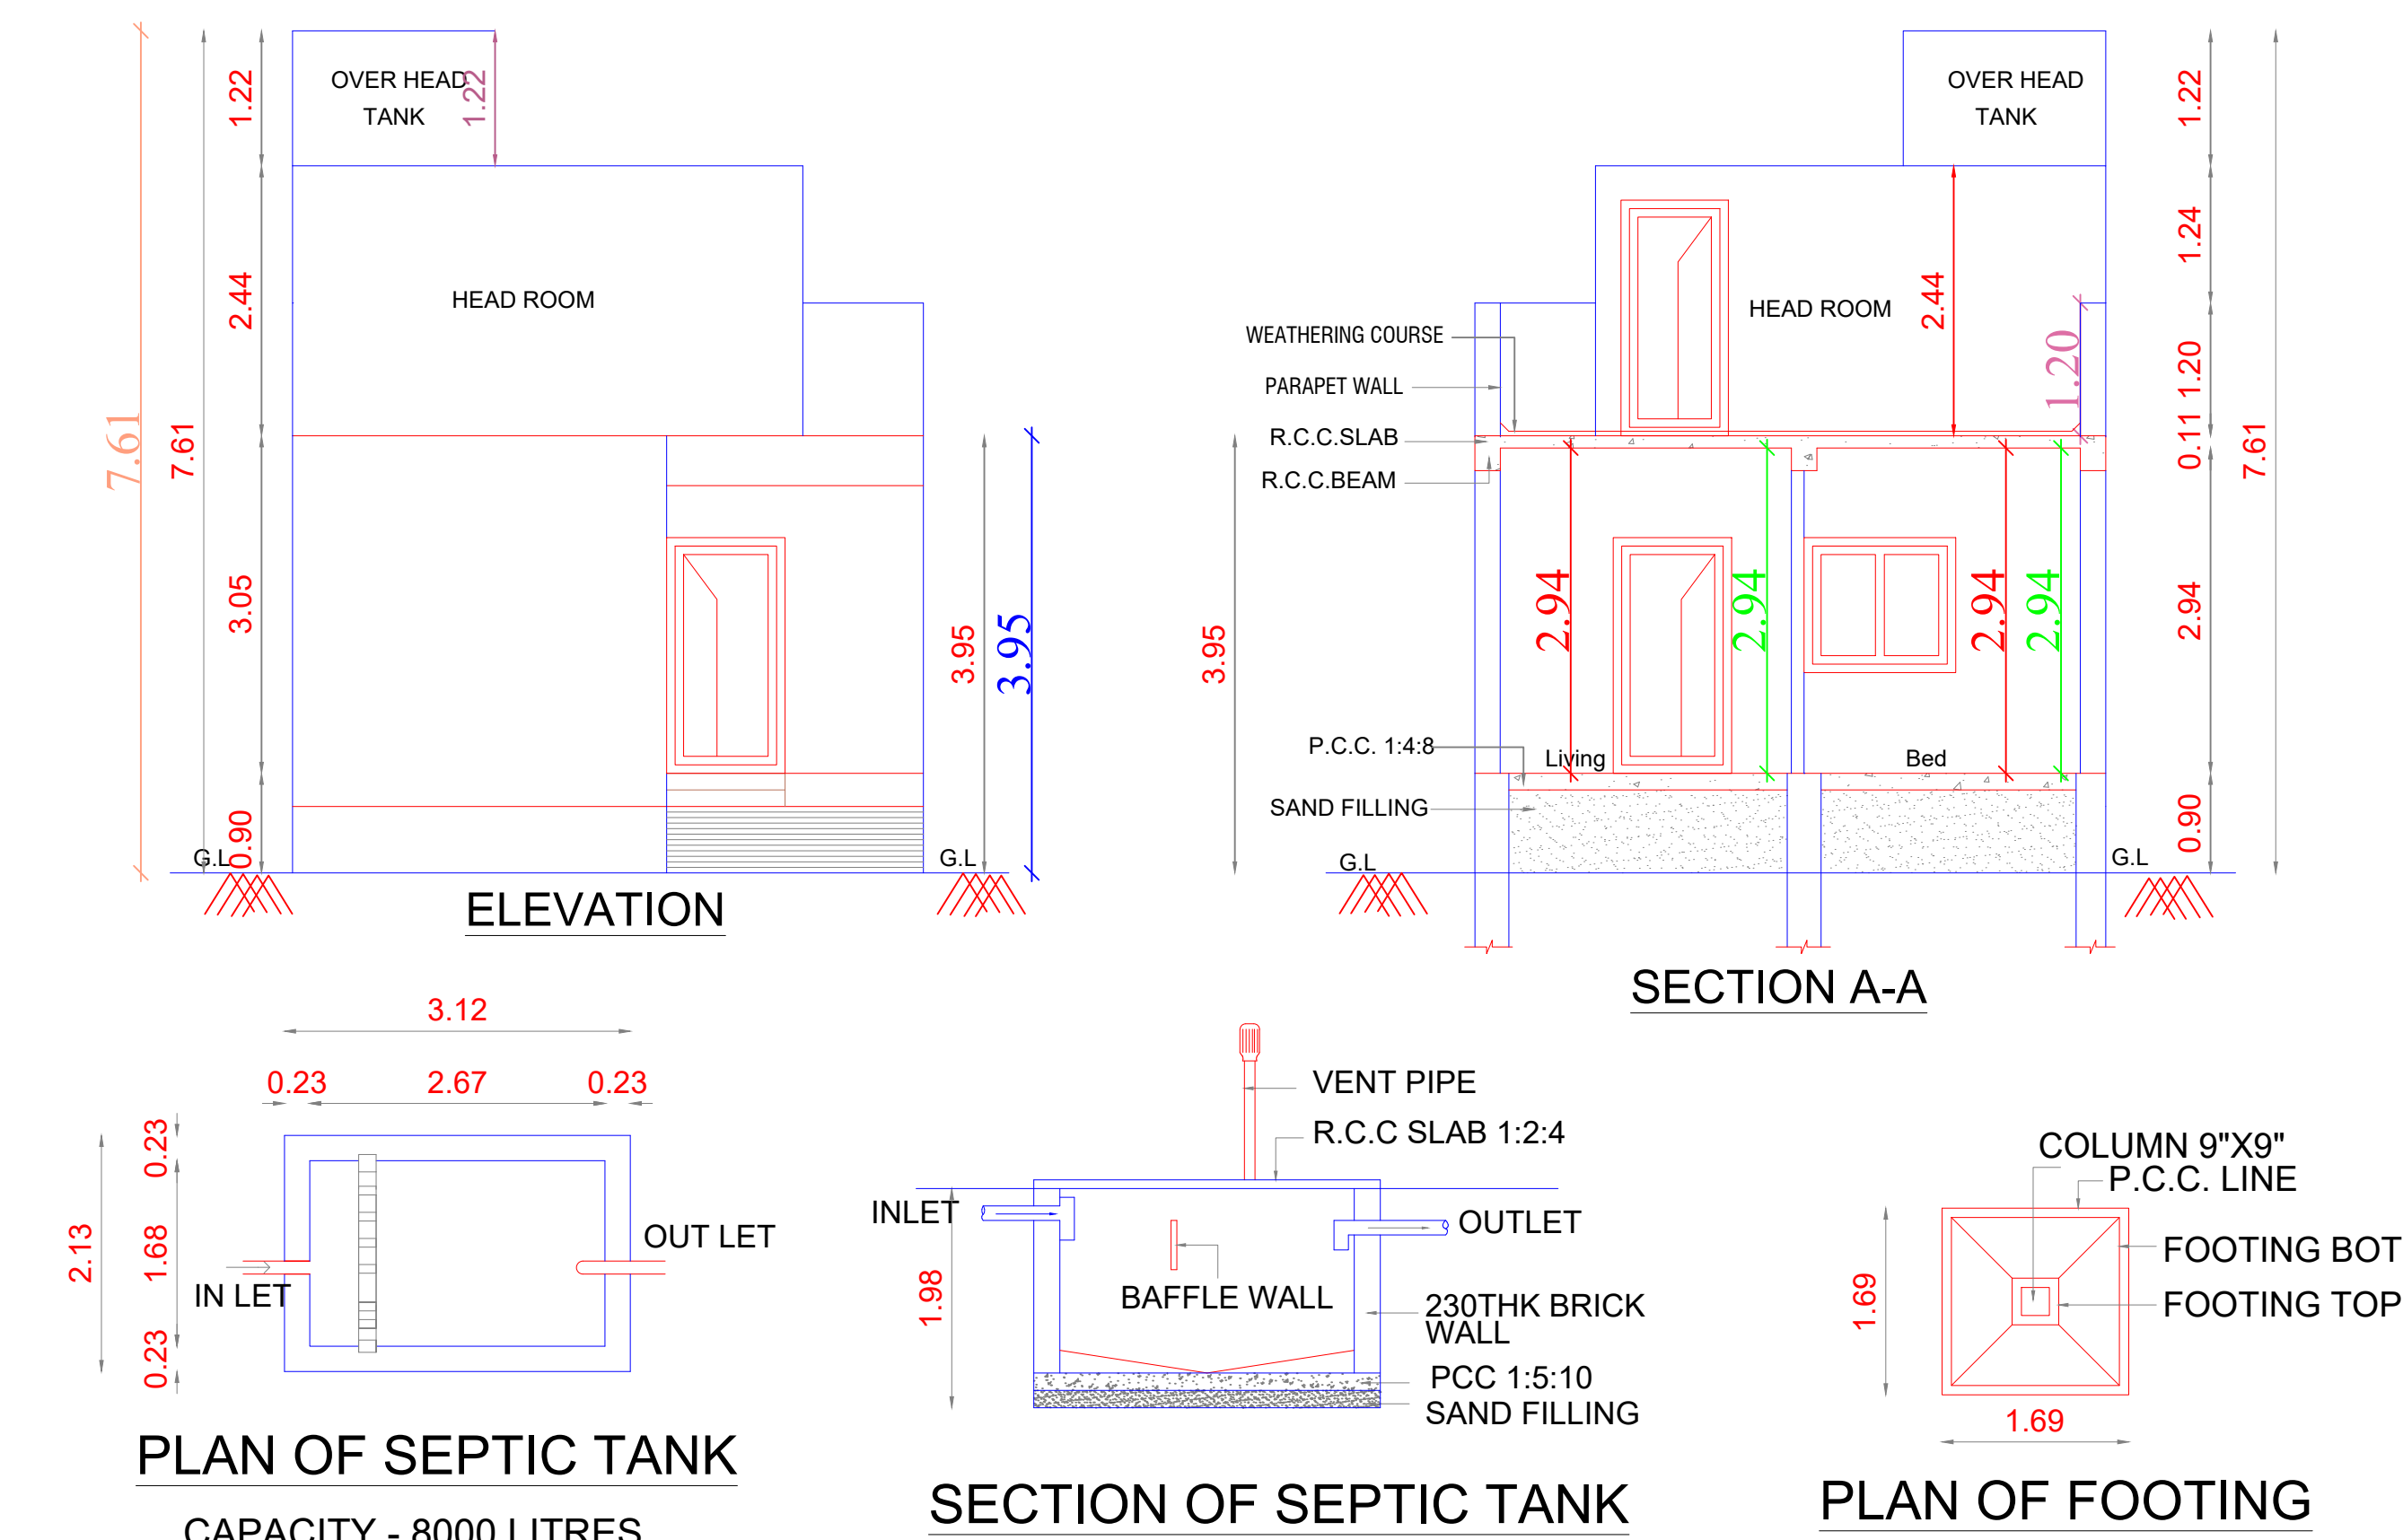
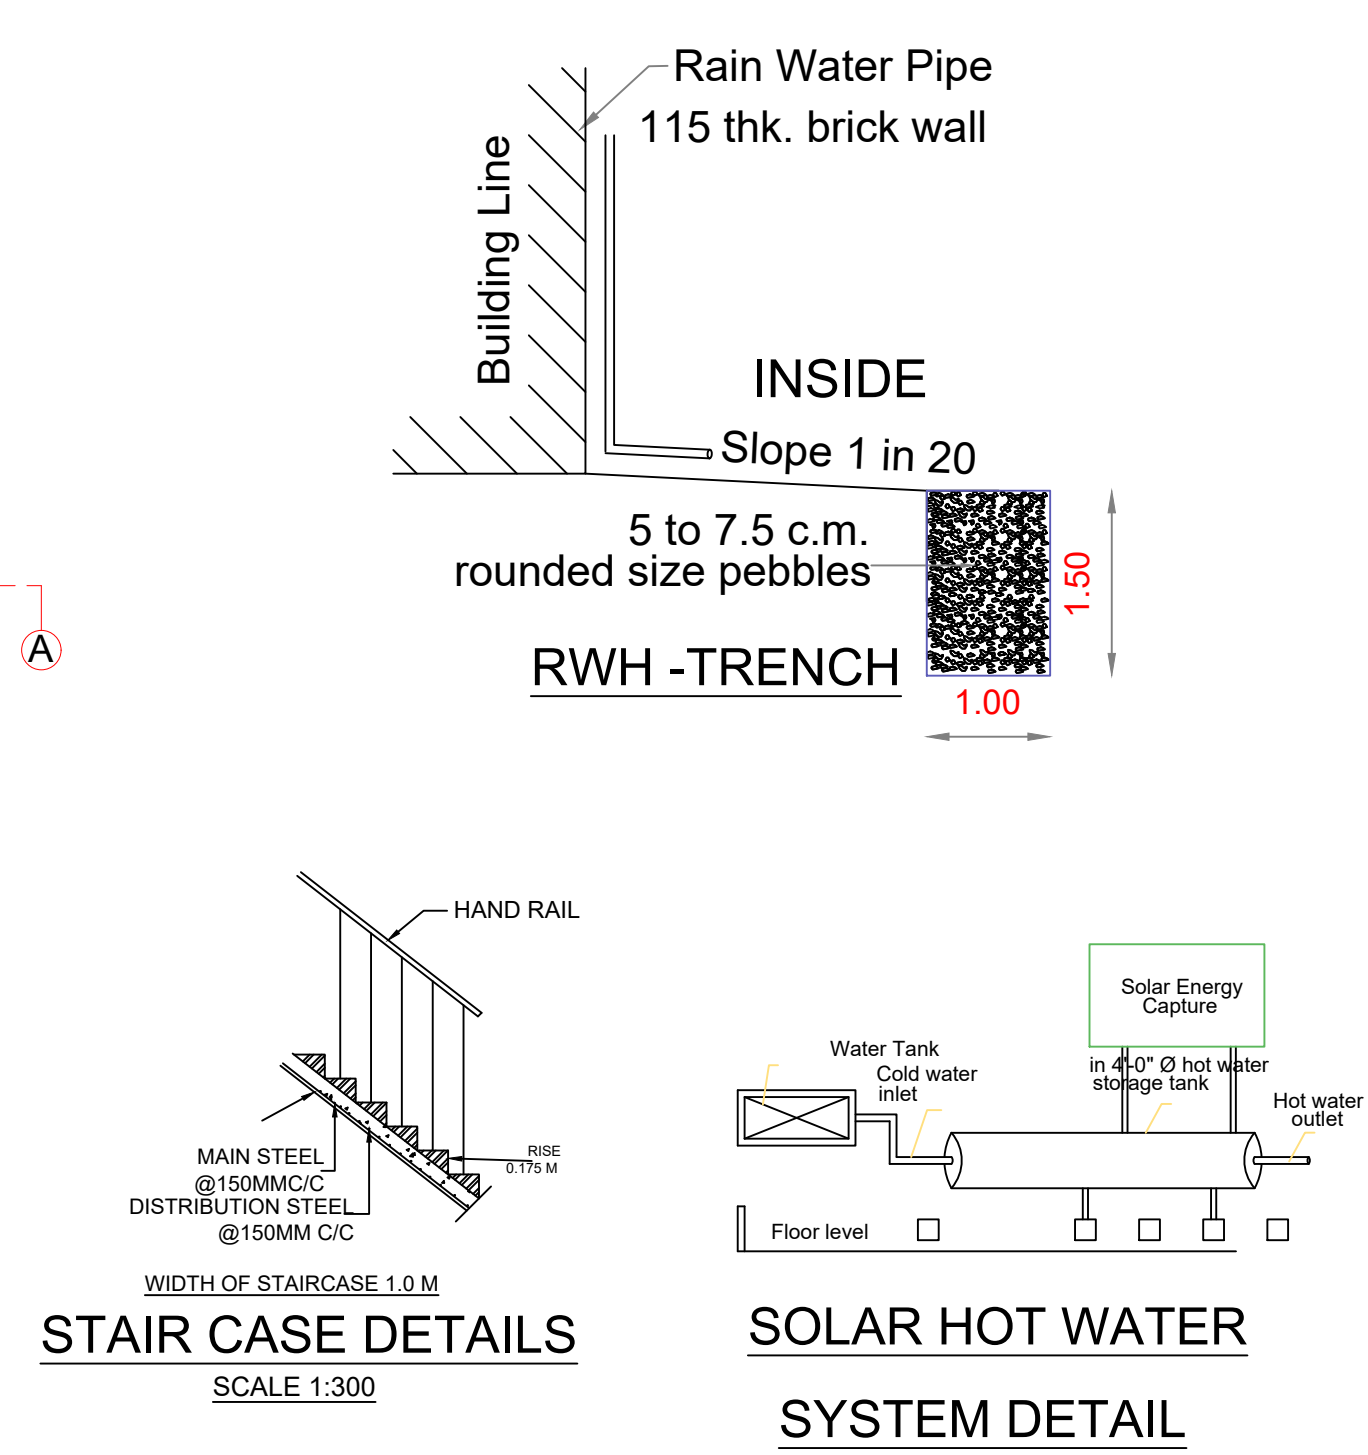
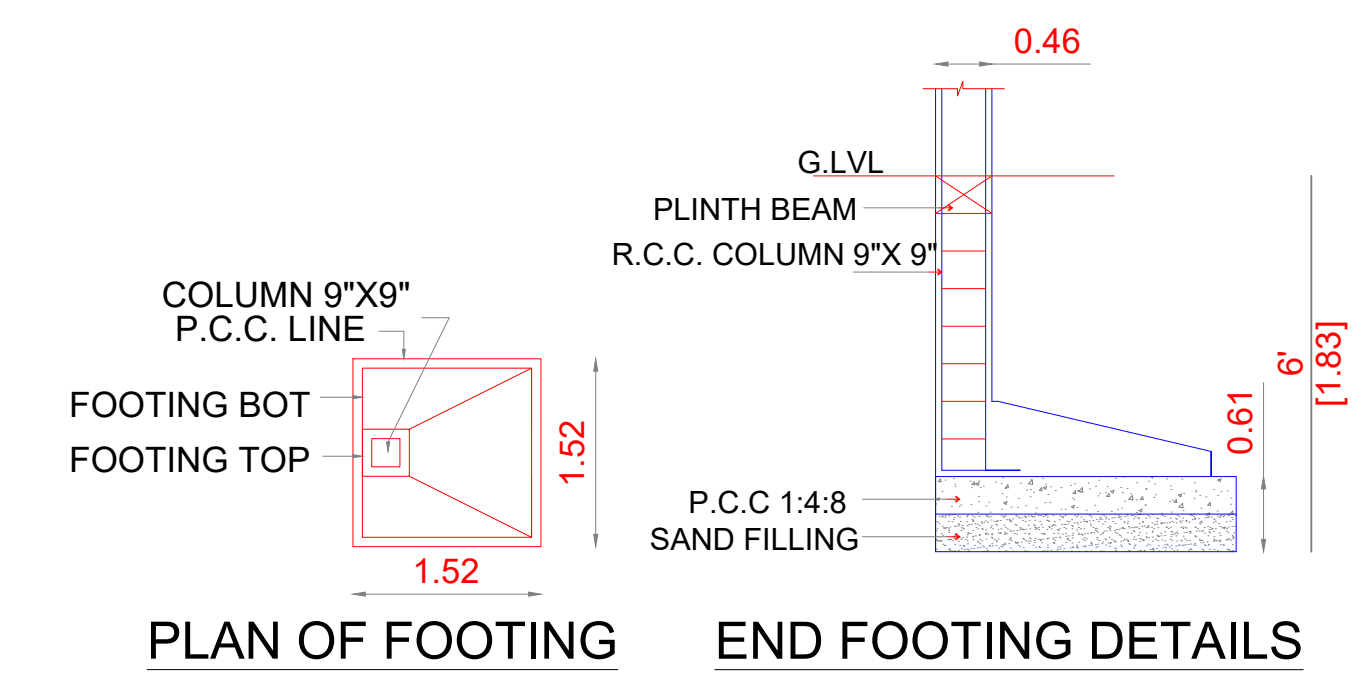
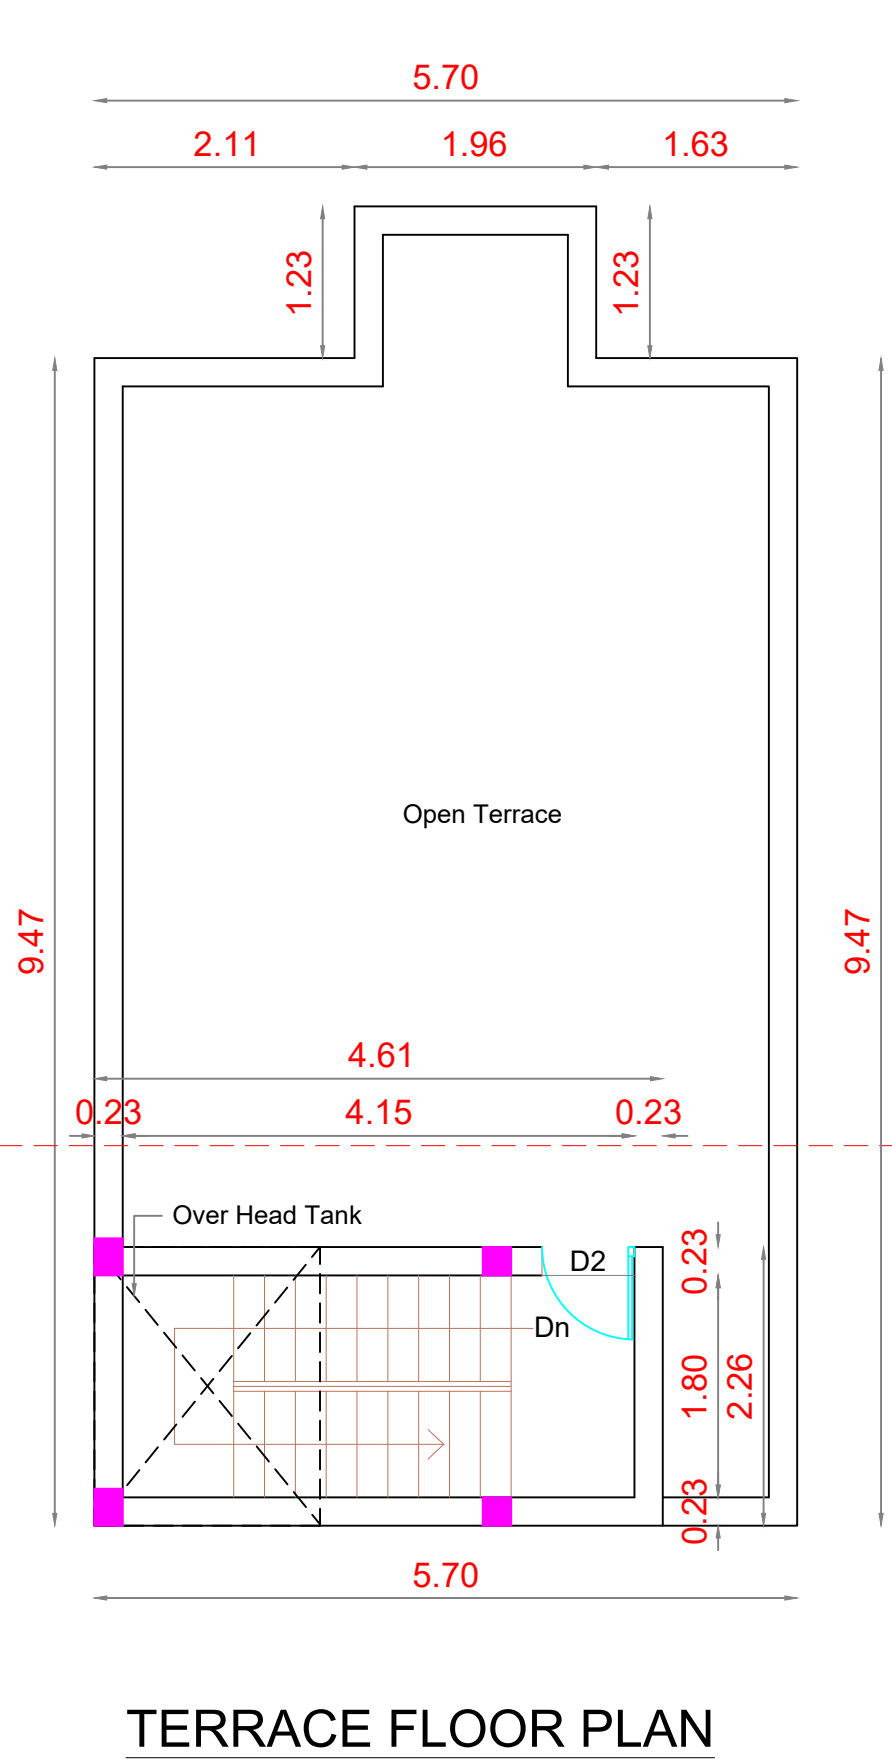
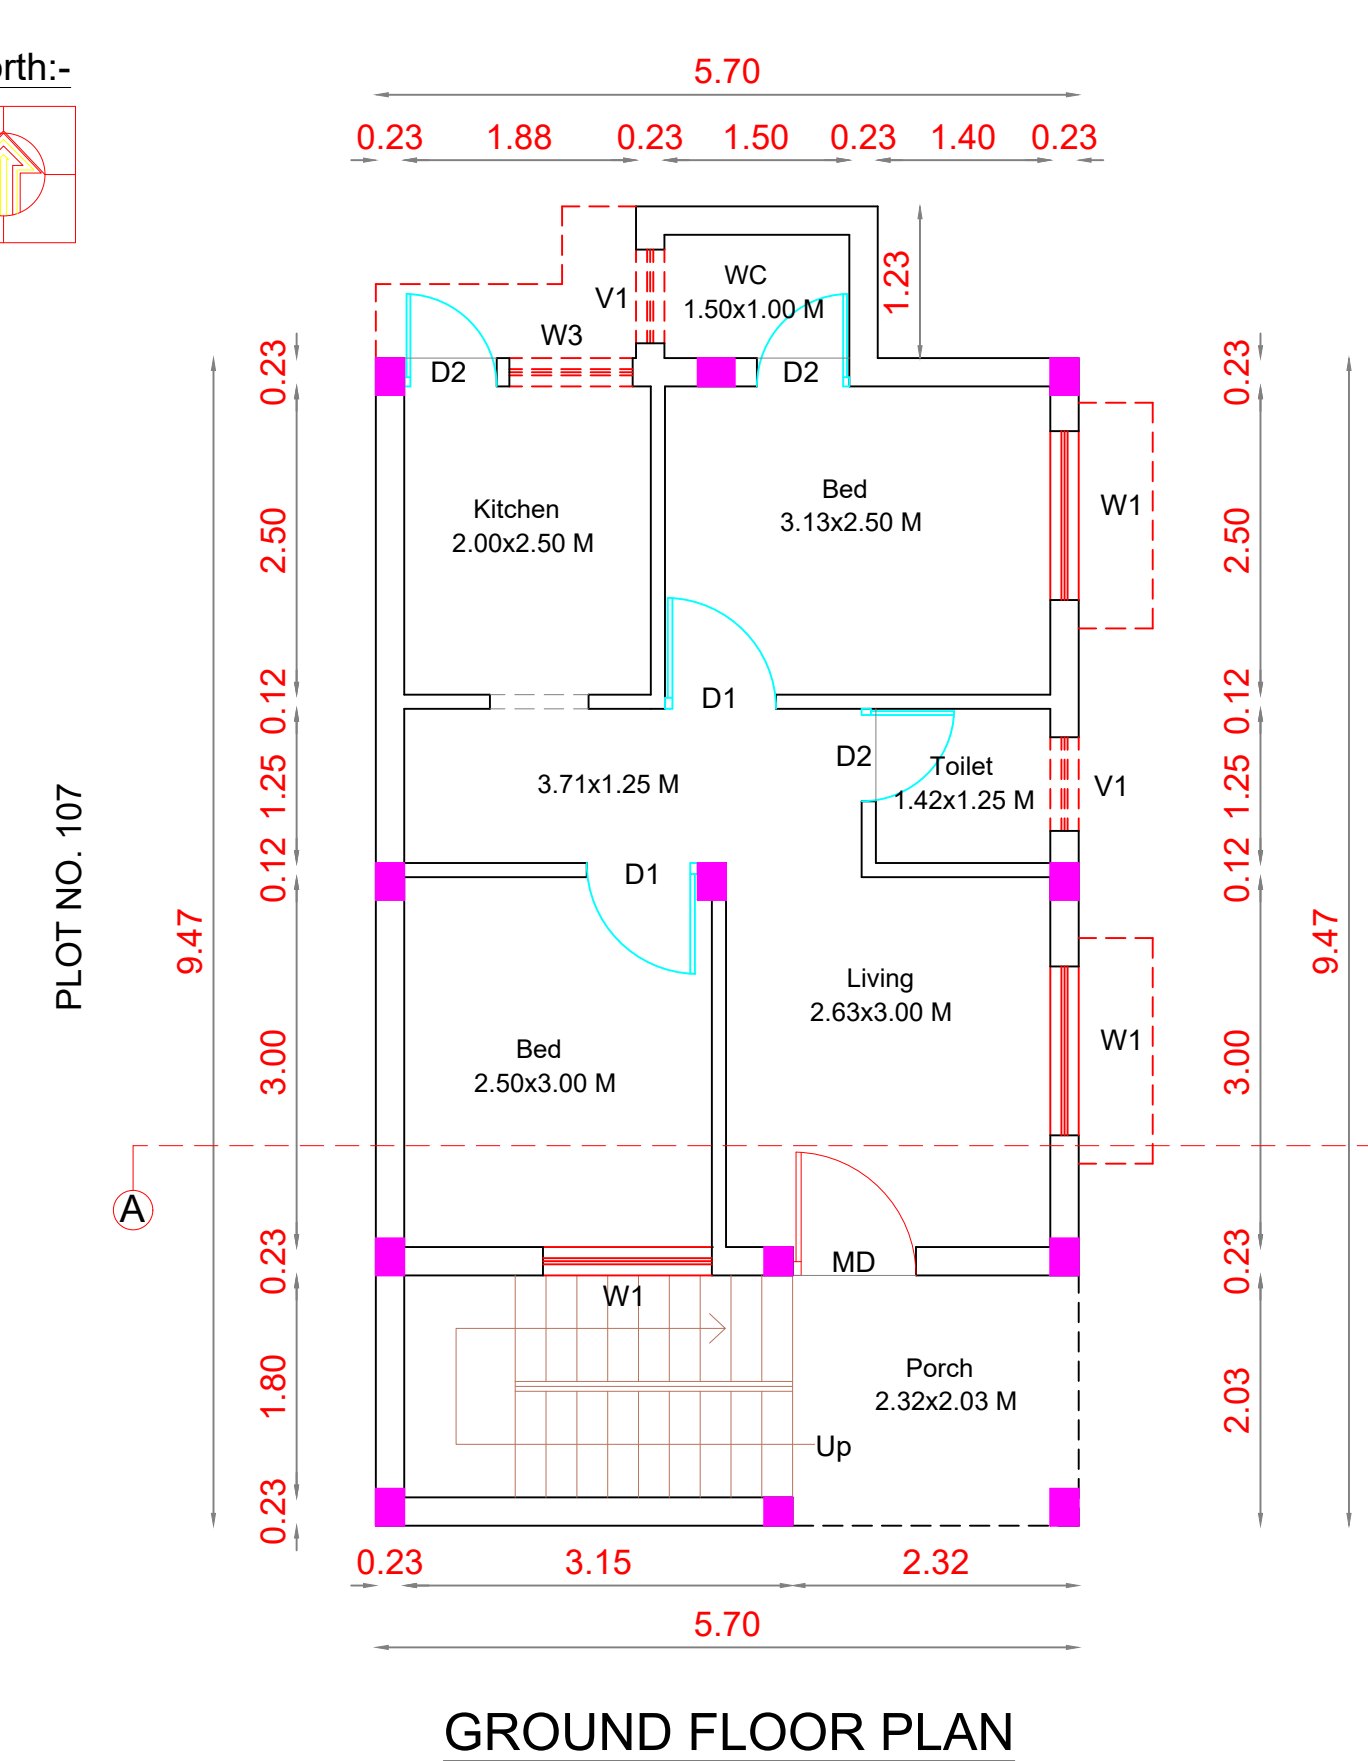
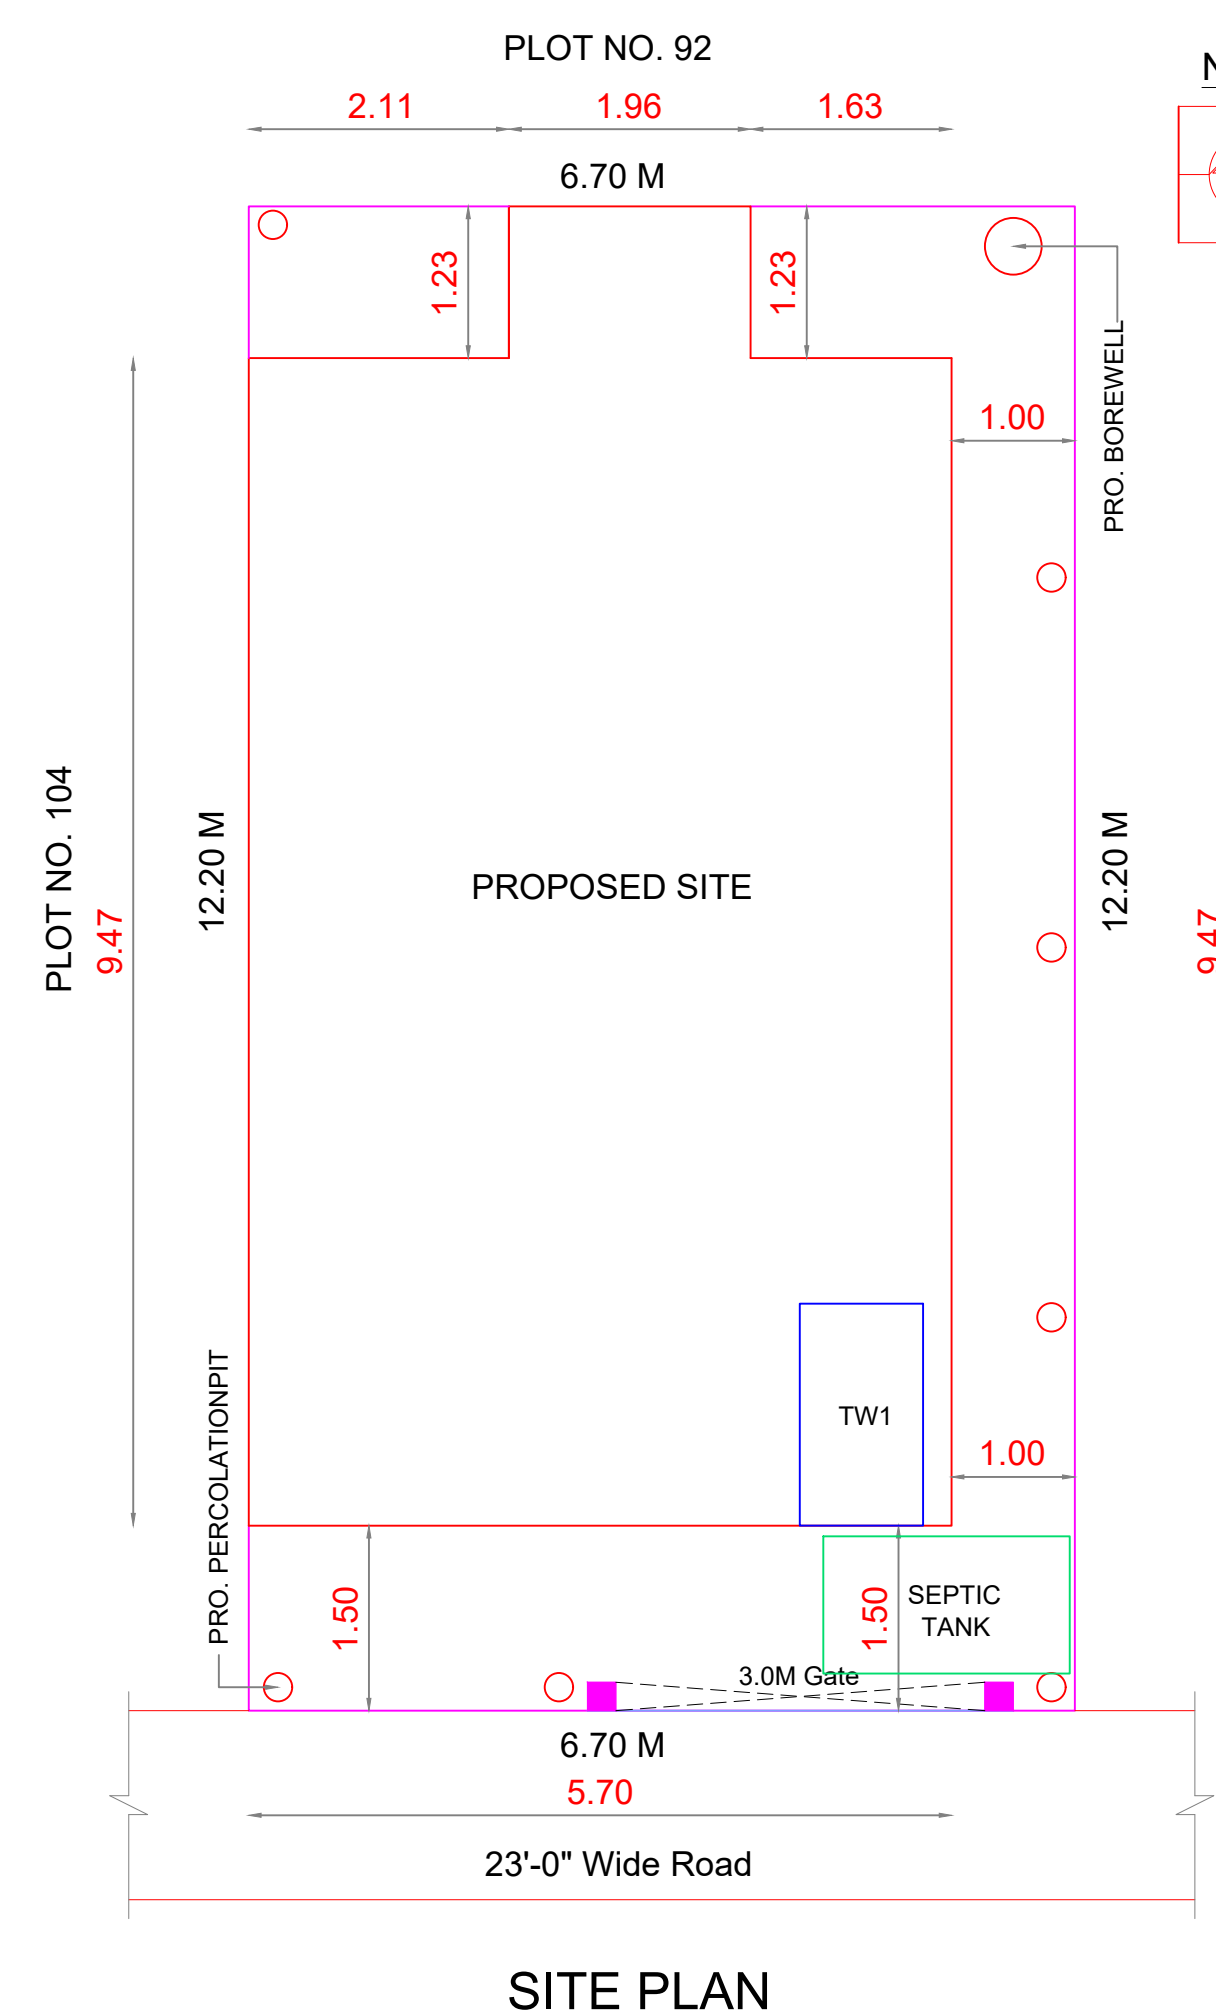


PLAN SHOWING THE PROPOSED CONSTRUCTION OF RESIDENTIAL BUILDING IN S.NO. 91/2H & 91/21 [AS PER DOC]
AS PER PATTA NEW S.NO.91/86 @ PLOT NO. 105, SAI LAKSHMI NAGAR PART-III OF THUNJAM VILLAGE,
THIRUKALUKUNDRAM TALUK, CHENGALPATTU DISTRICT.

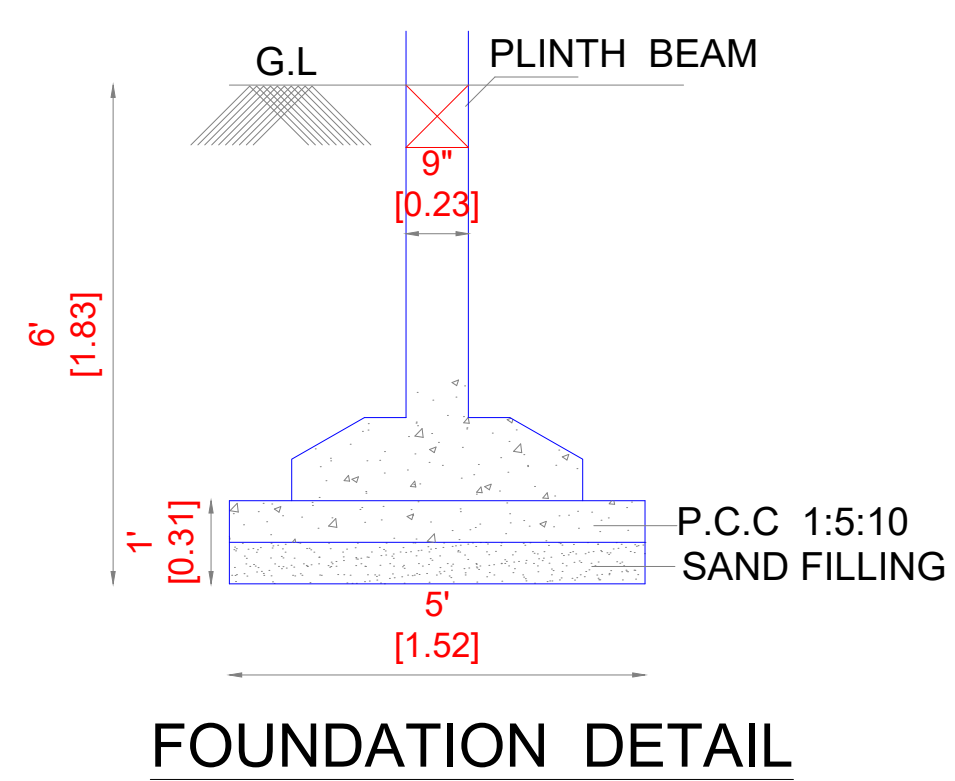

NOTE: 1.LAYOUT REGULARISATION APPROVED NO. 710 (R) / 2018 BY DTCP.
2.PLOT REGULARISATION APPROVED NO. 19988/ 2018/ A1, DATED ON 29.11.2018

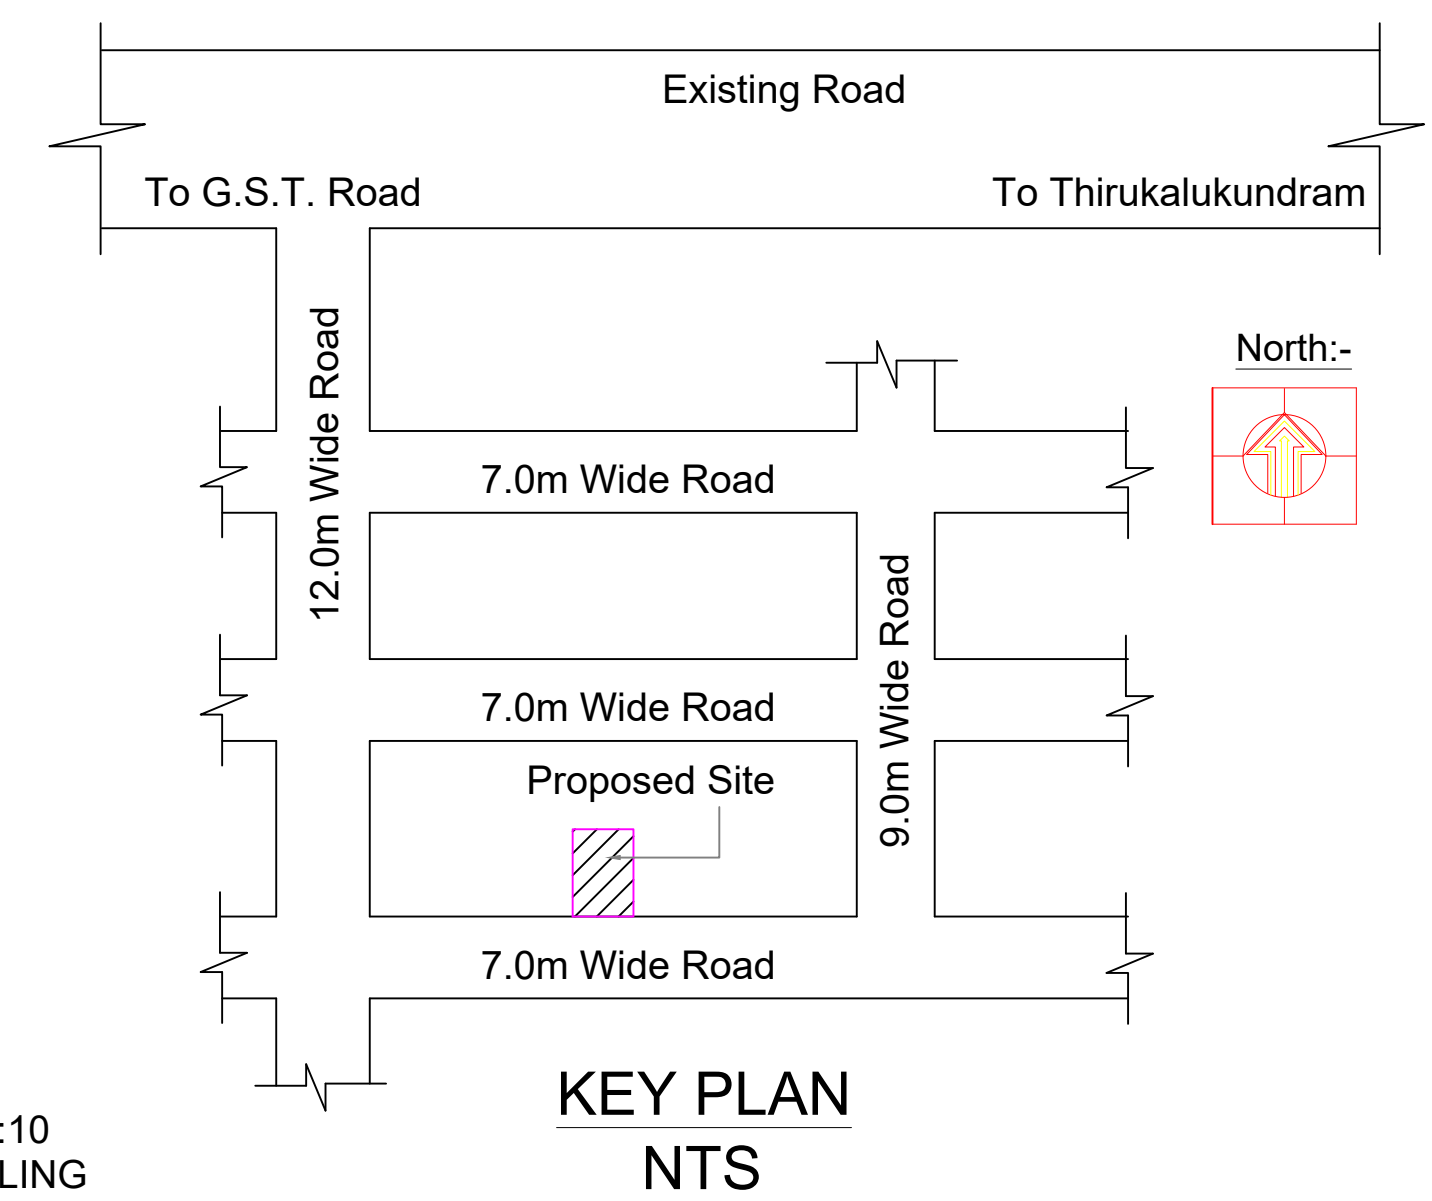

SCHEDULE OF JOINERY.			
TYPE	DESCRIPTION	WIDTH	HEIGHT
MD	MAIN DOOR	3'6" (1068)	7'0" (2142)
D1	DOOR	3'0" (914)	7'0" (2142)
D2	DOOR	2'6" (762)	7'0" (2142)
W	WINDOW	6'0" (1829)	4'0" (1220)
W1	WINDOW	4'6" (1829)	4'0" (1220)
W2	WINDOW	3'0" (1000)	4'0" (1220)
W3	WINDOW	4'0" (1067)	3'0" (914)
FW1	WINDOW	6'0" (1830)	6'0" (1830)
FW2	WINDOW	4'0" (1220)	6'0" (1830)
V1	VENTILATOR	2'0" (600)	2'0" (600)

AREA STATEMENT	SQ.FT.	SQM
PLOT EXTENT [AS PER DOC]	880.00	82.00
PLOT EXTENT [AS PER PATTA]	-	81.00
GROUND FLOOR	607.00	56.39
TOTAL FLOOR AREA	607.00	56.39
F.S.I.	: 0.69	
NO. OF DWELLING UNIT	: 1	
NON FSI AREA STATEMENT	SQ.FT.	SQM
HEAD ROOM	112.00	10.42

SCALE - 1" = 8'-0"

SIGNATURE OF OWNER

Er. S. RUBA SUNDAR
Registered Engineer, Grade-III (RE)
Reg No 018/LS/2021/00001
No. 1, Eswaran Koil Street,
Chengalpattu - 603 001
Cell 7299898917 Ph 044-27423599