
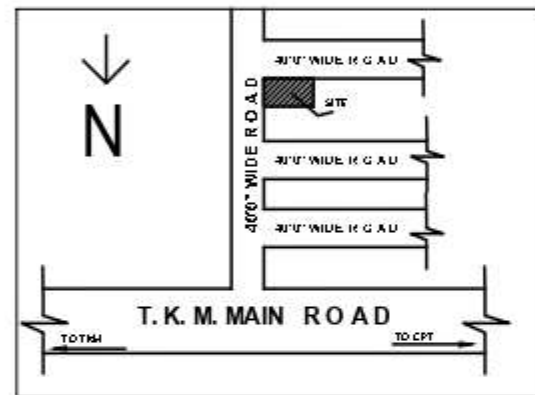






PLAN SHOWING THE PROPOSED CONSTRUCTION OF RESIDENTIAL RCC ROOF GROUND FLOOR BUILDING IS LOCATED IN PLOT NO:13, NEW S.F.NO:51/75B, AS PER PATTA NO:1967 - NEW S.F.NO:51/75B, SRI LAKSHMI NAGAR PART-I, THUNJAM VILLAGE, THIRUKAZHUKUNDRAM TALUK, CHENGALPATTU DISTRICT.

NAME OF THE OWNERS : 1. TMT.S.SOWMIYA W/O THIRU.G.ILANGOAN
2. THIRU.G.ILANGOAN S/O THIRU.GUNASEKARAN

FOR OFFICE USE

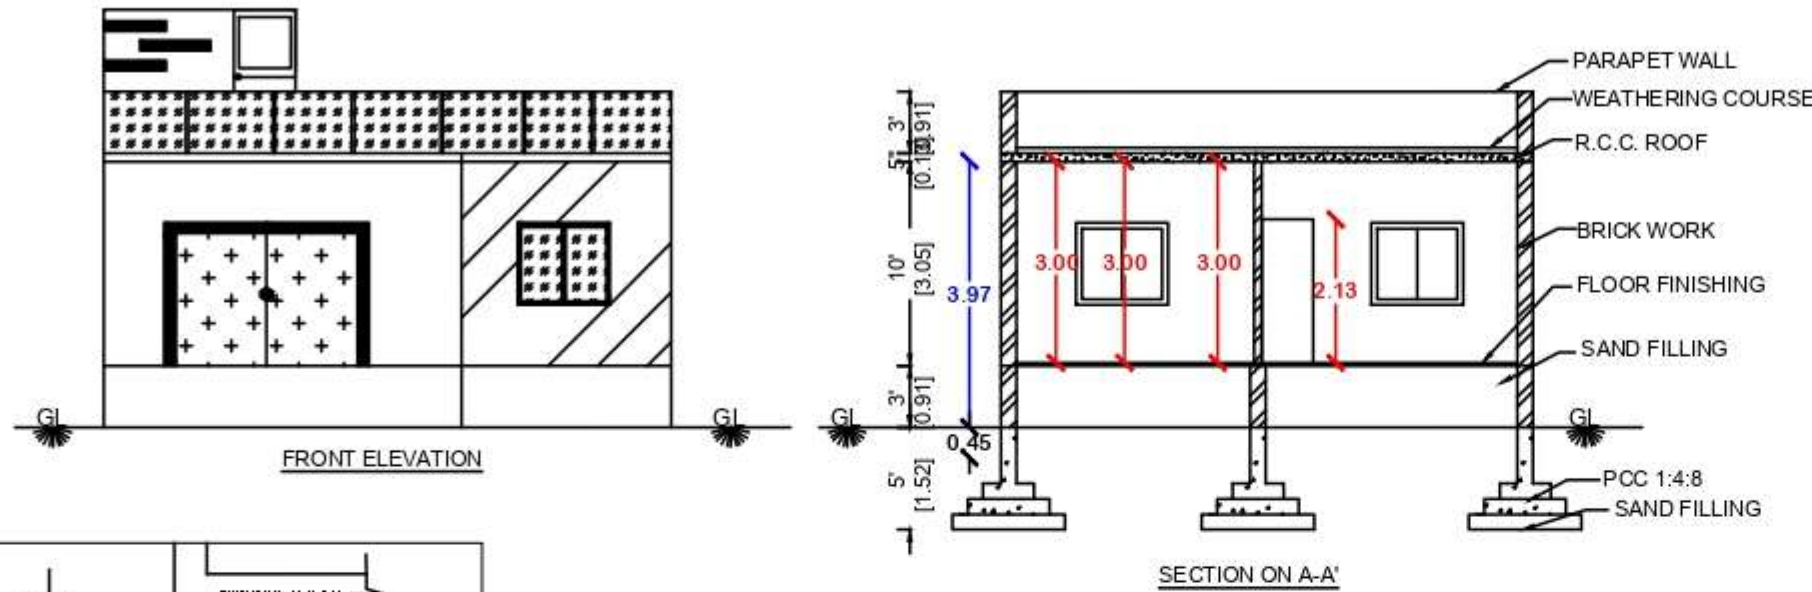

LOCATION PLAN [N.T.S]

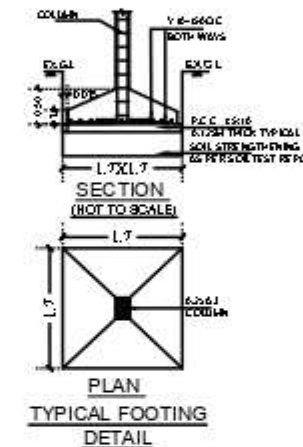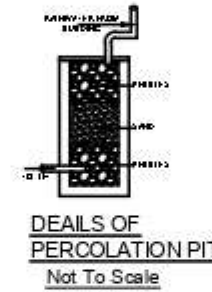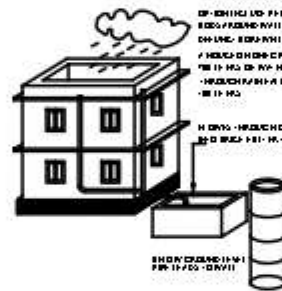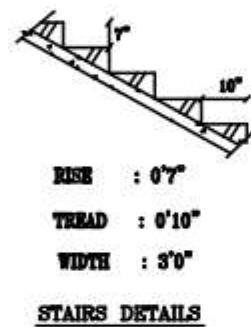

PLOT NO.12

40'0"

10.06


PRO. G.F BUILDING

10.06


40'0"

23' ROAD

SITE PLAN SCALE (1:200)

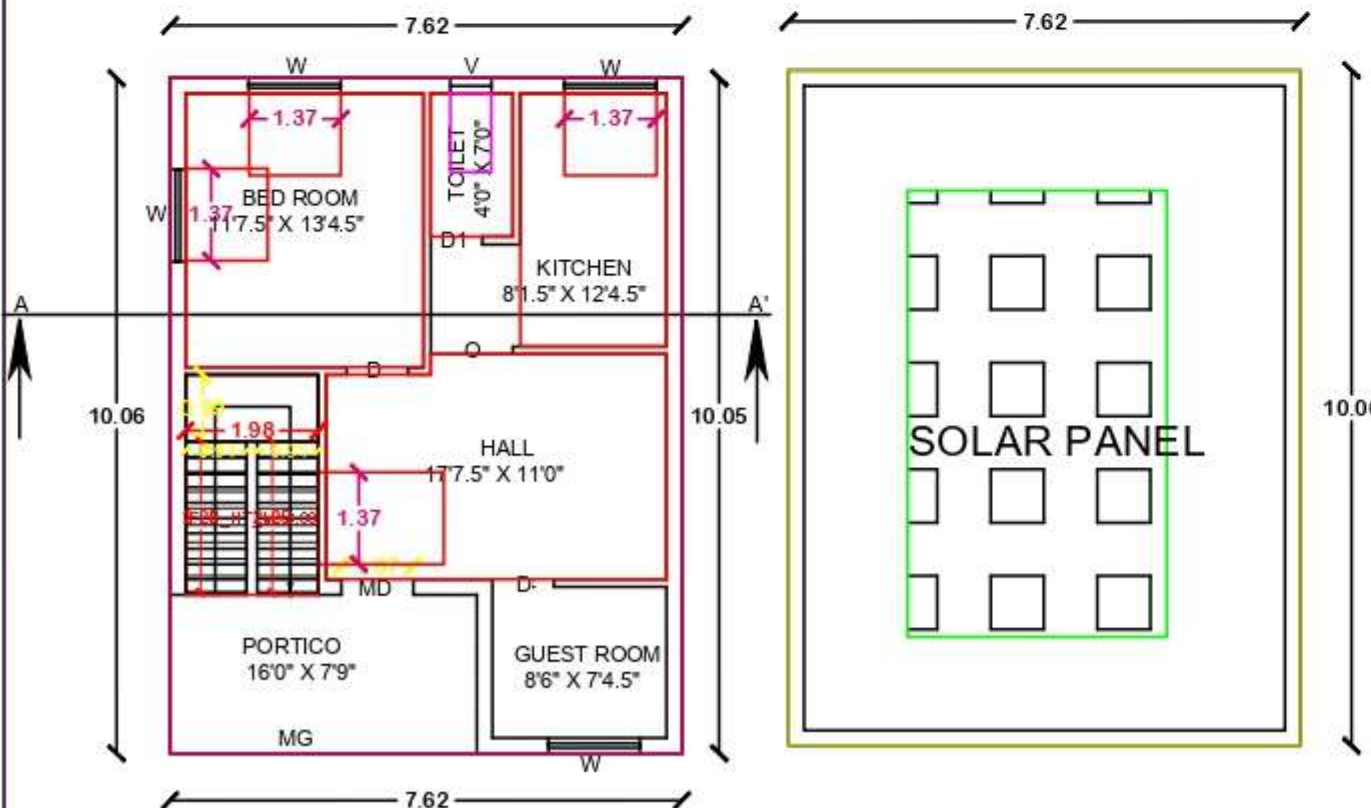

PROPOSED GROUND FLOOR PLAN

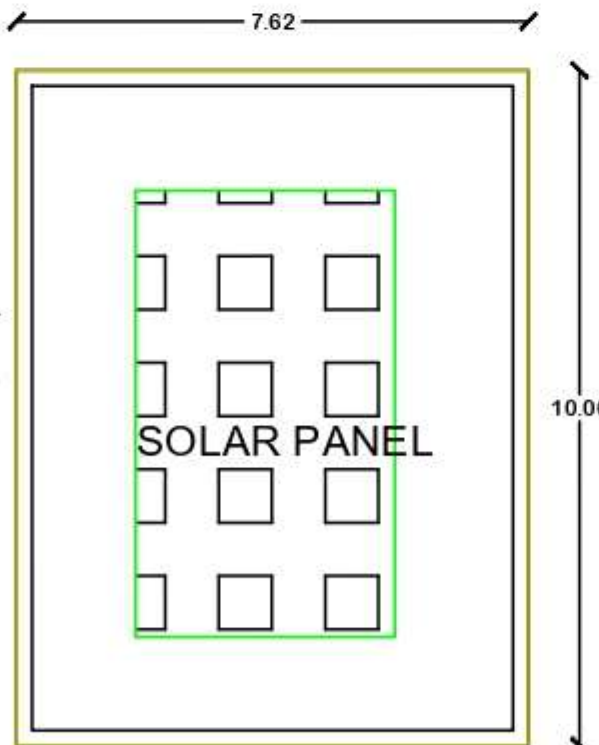

PROPOSED TERRACE FLOOR PLAN

AREA DETAILS	SQFT	SQM
TOTAL AREA AS PER DEED PLOT NO:13	1200.00	111.52
PROPOSED GROUND FLOOR AREA	825.00	76.66
OPEN AREA	375.00	34.85

SPECIFICATION

FOUNDATION : 1.52M BELOW GL WITH RCC PILLARS IN RCC 1:2:4
BASEMENT : 0.46M ABOVE GL IN RCC BEAM & BRICKWORK IN CM 1:5
BASEMENT FILLING : SAND AND GRAVEL FILLING
SUPER STRUCTURE : BRICK WORK IN CM 1:5
ROOFING : RCC WITH 1:2:4 MIX - 0.13M THICK
FLOORING : GLAZED TILES (OR) MARBLE FLOORING
JOINERIES : BEST COUNTRY (OR) TEAK WOOD DOORS & WINDOWS
FINISHING : PLASTERING IN CM 1:5

JOINERIES DETAILS

MG - MAIN GATE - 8'0" X 7'0"
MD - MAIN DOOR - 3'6" X 7'0"
D - DOOR - 3'0" X 7'0"
D1 - DOOR1 - 2'6" X 7'0"
W - WINDOW - 4'0" X 4'0"
V - VENTILATOR - 2'0" X 2'0"

COLOUR INDEX

- OWNERS BOUNDARY SHOWN IN GREEN
- PROPOSED BUILDING SHOWN IN RED
- EXISTING ROAD SHOWN IN YELLOW

SIGNATURE OF THE OWNER

G. S. Sowmya

REGISTERED ENGINEER

E. M. NARENDIRAN, B.E.,
Reg. No : 018 / LS / 2021 / 00002
Registered Engineer Grade - II (RE).
NAREN CONSTRUCTIONS
(Licensed Surveyor, Consulting Engineer)
No : 42, Pillaiyar Koil Street, Chengalpattu-603 002
Cell : 8056800443 / 8925292179