

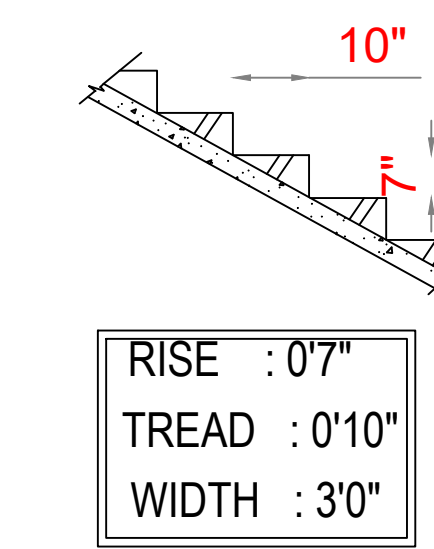
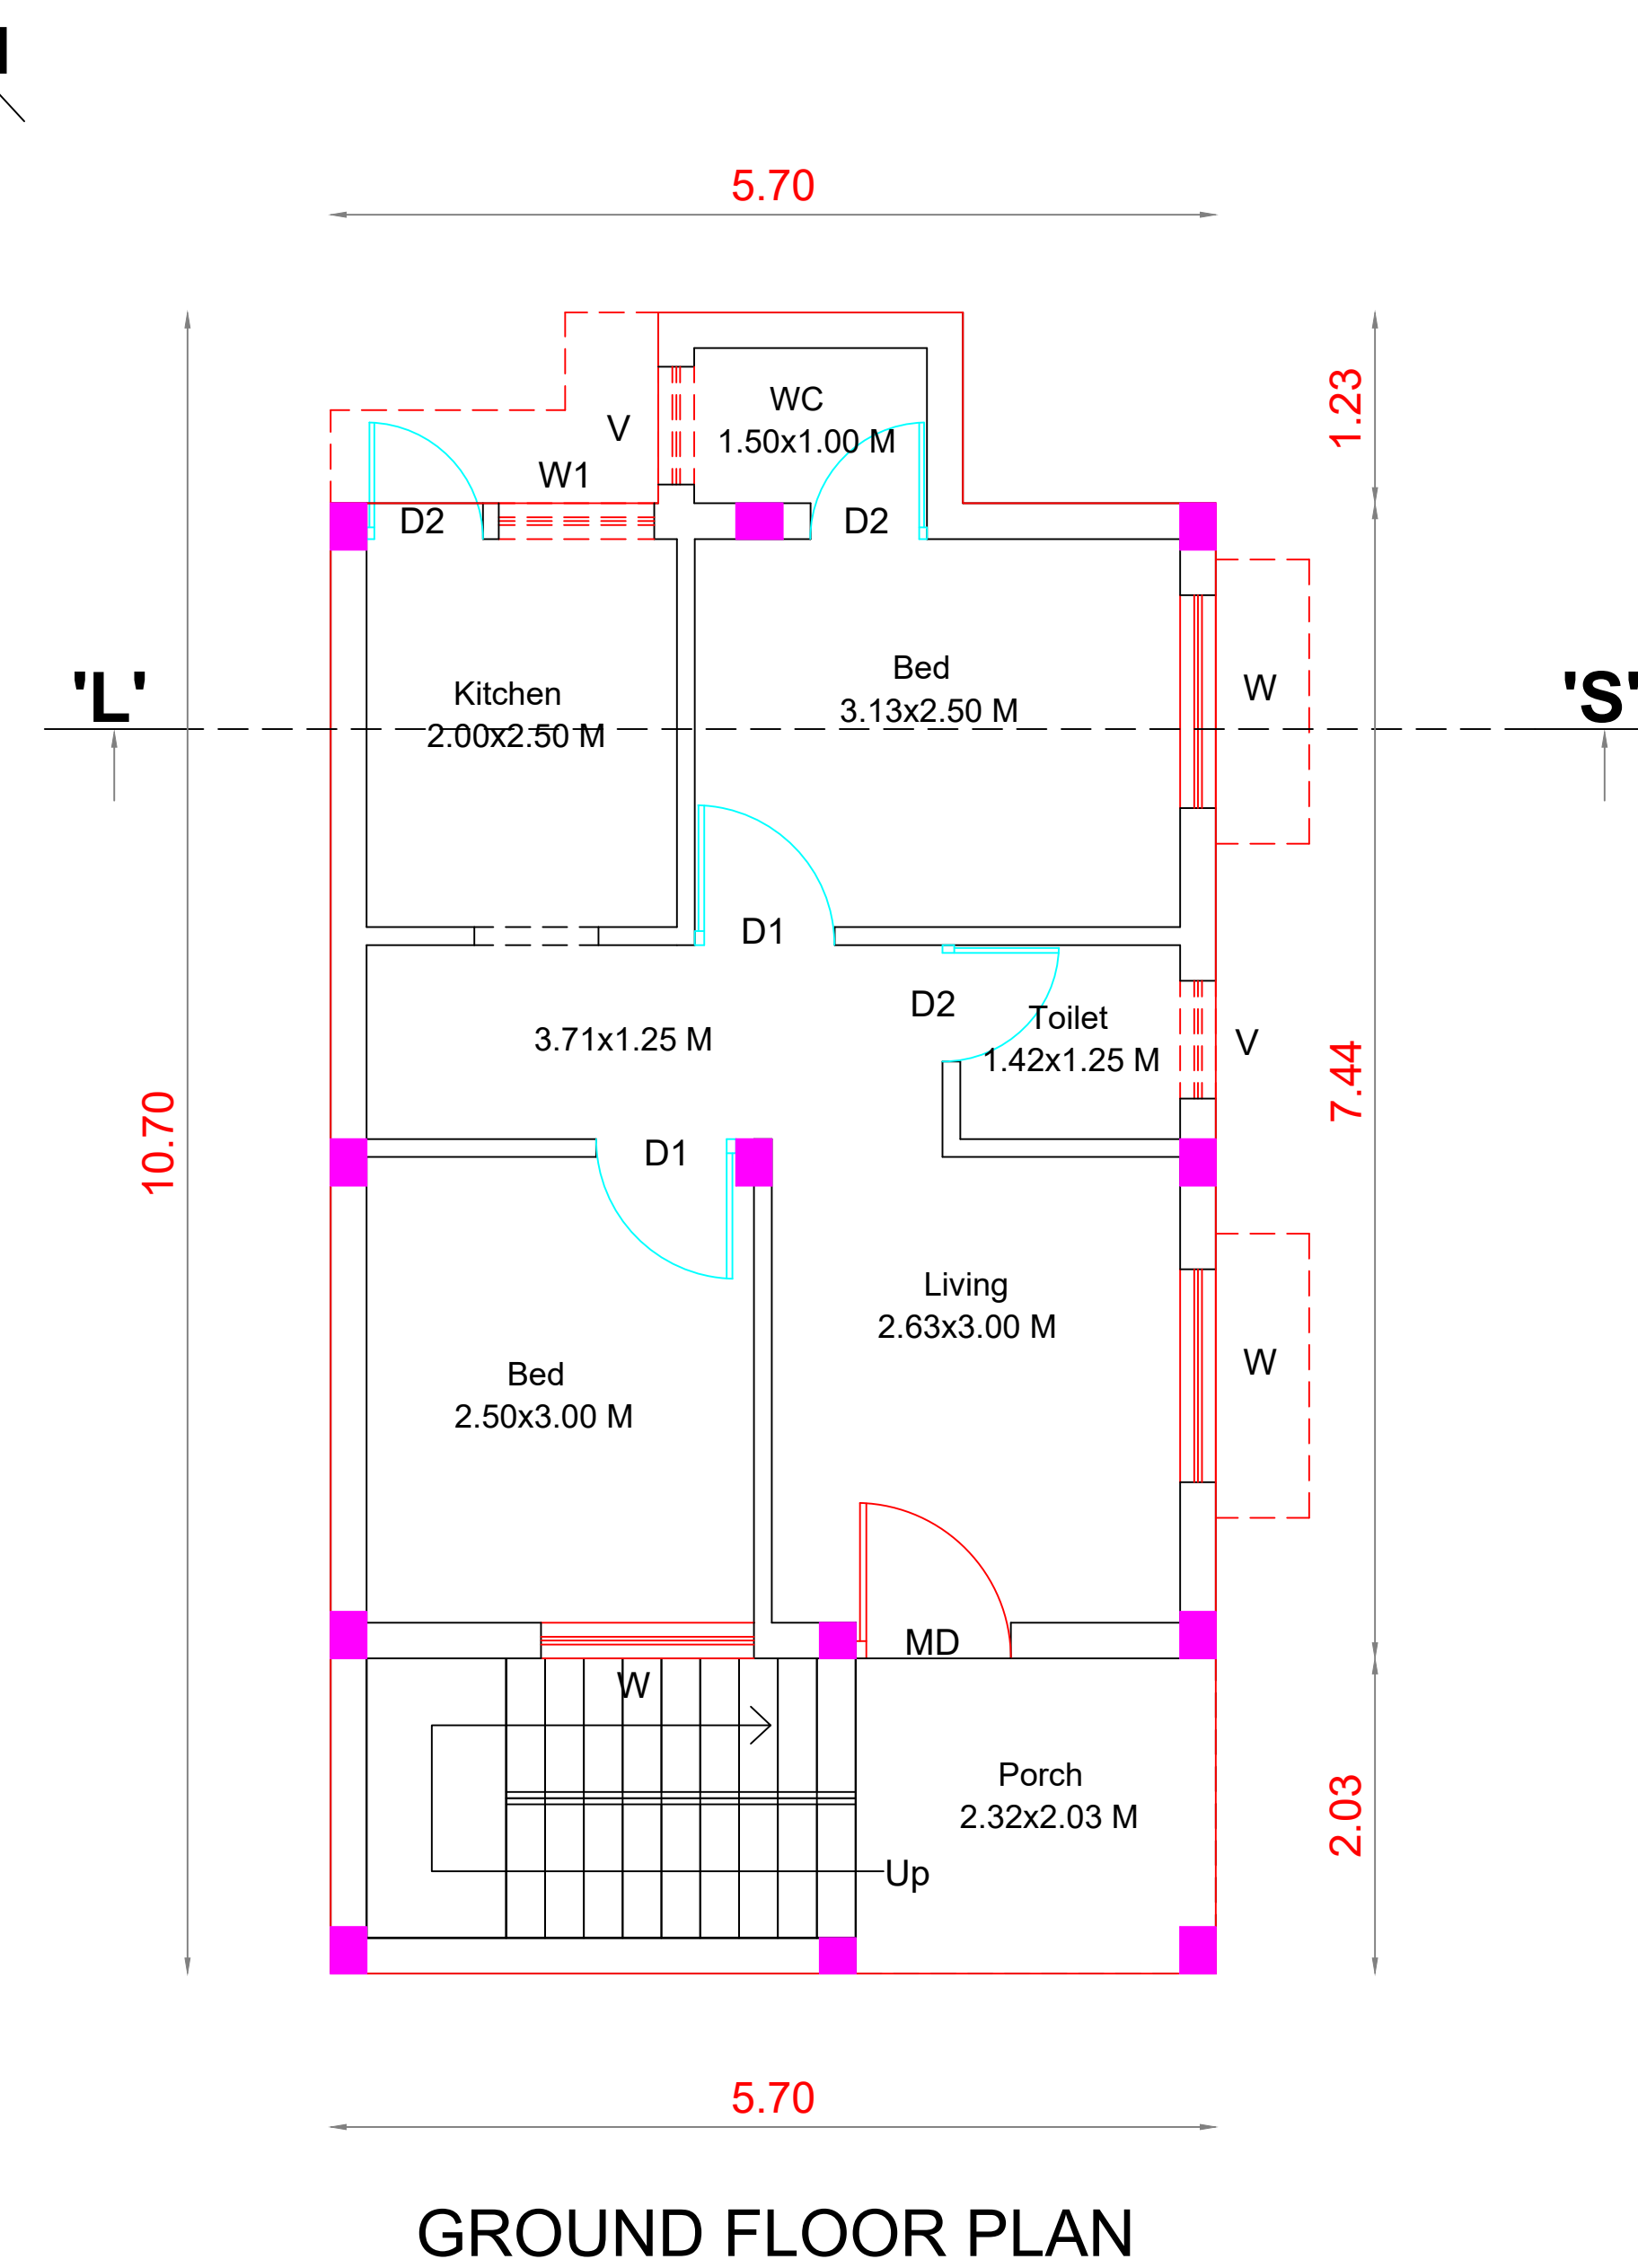
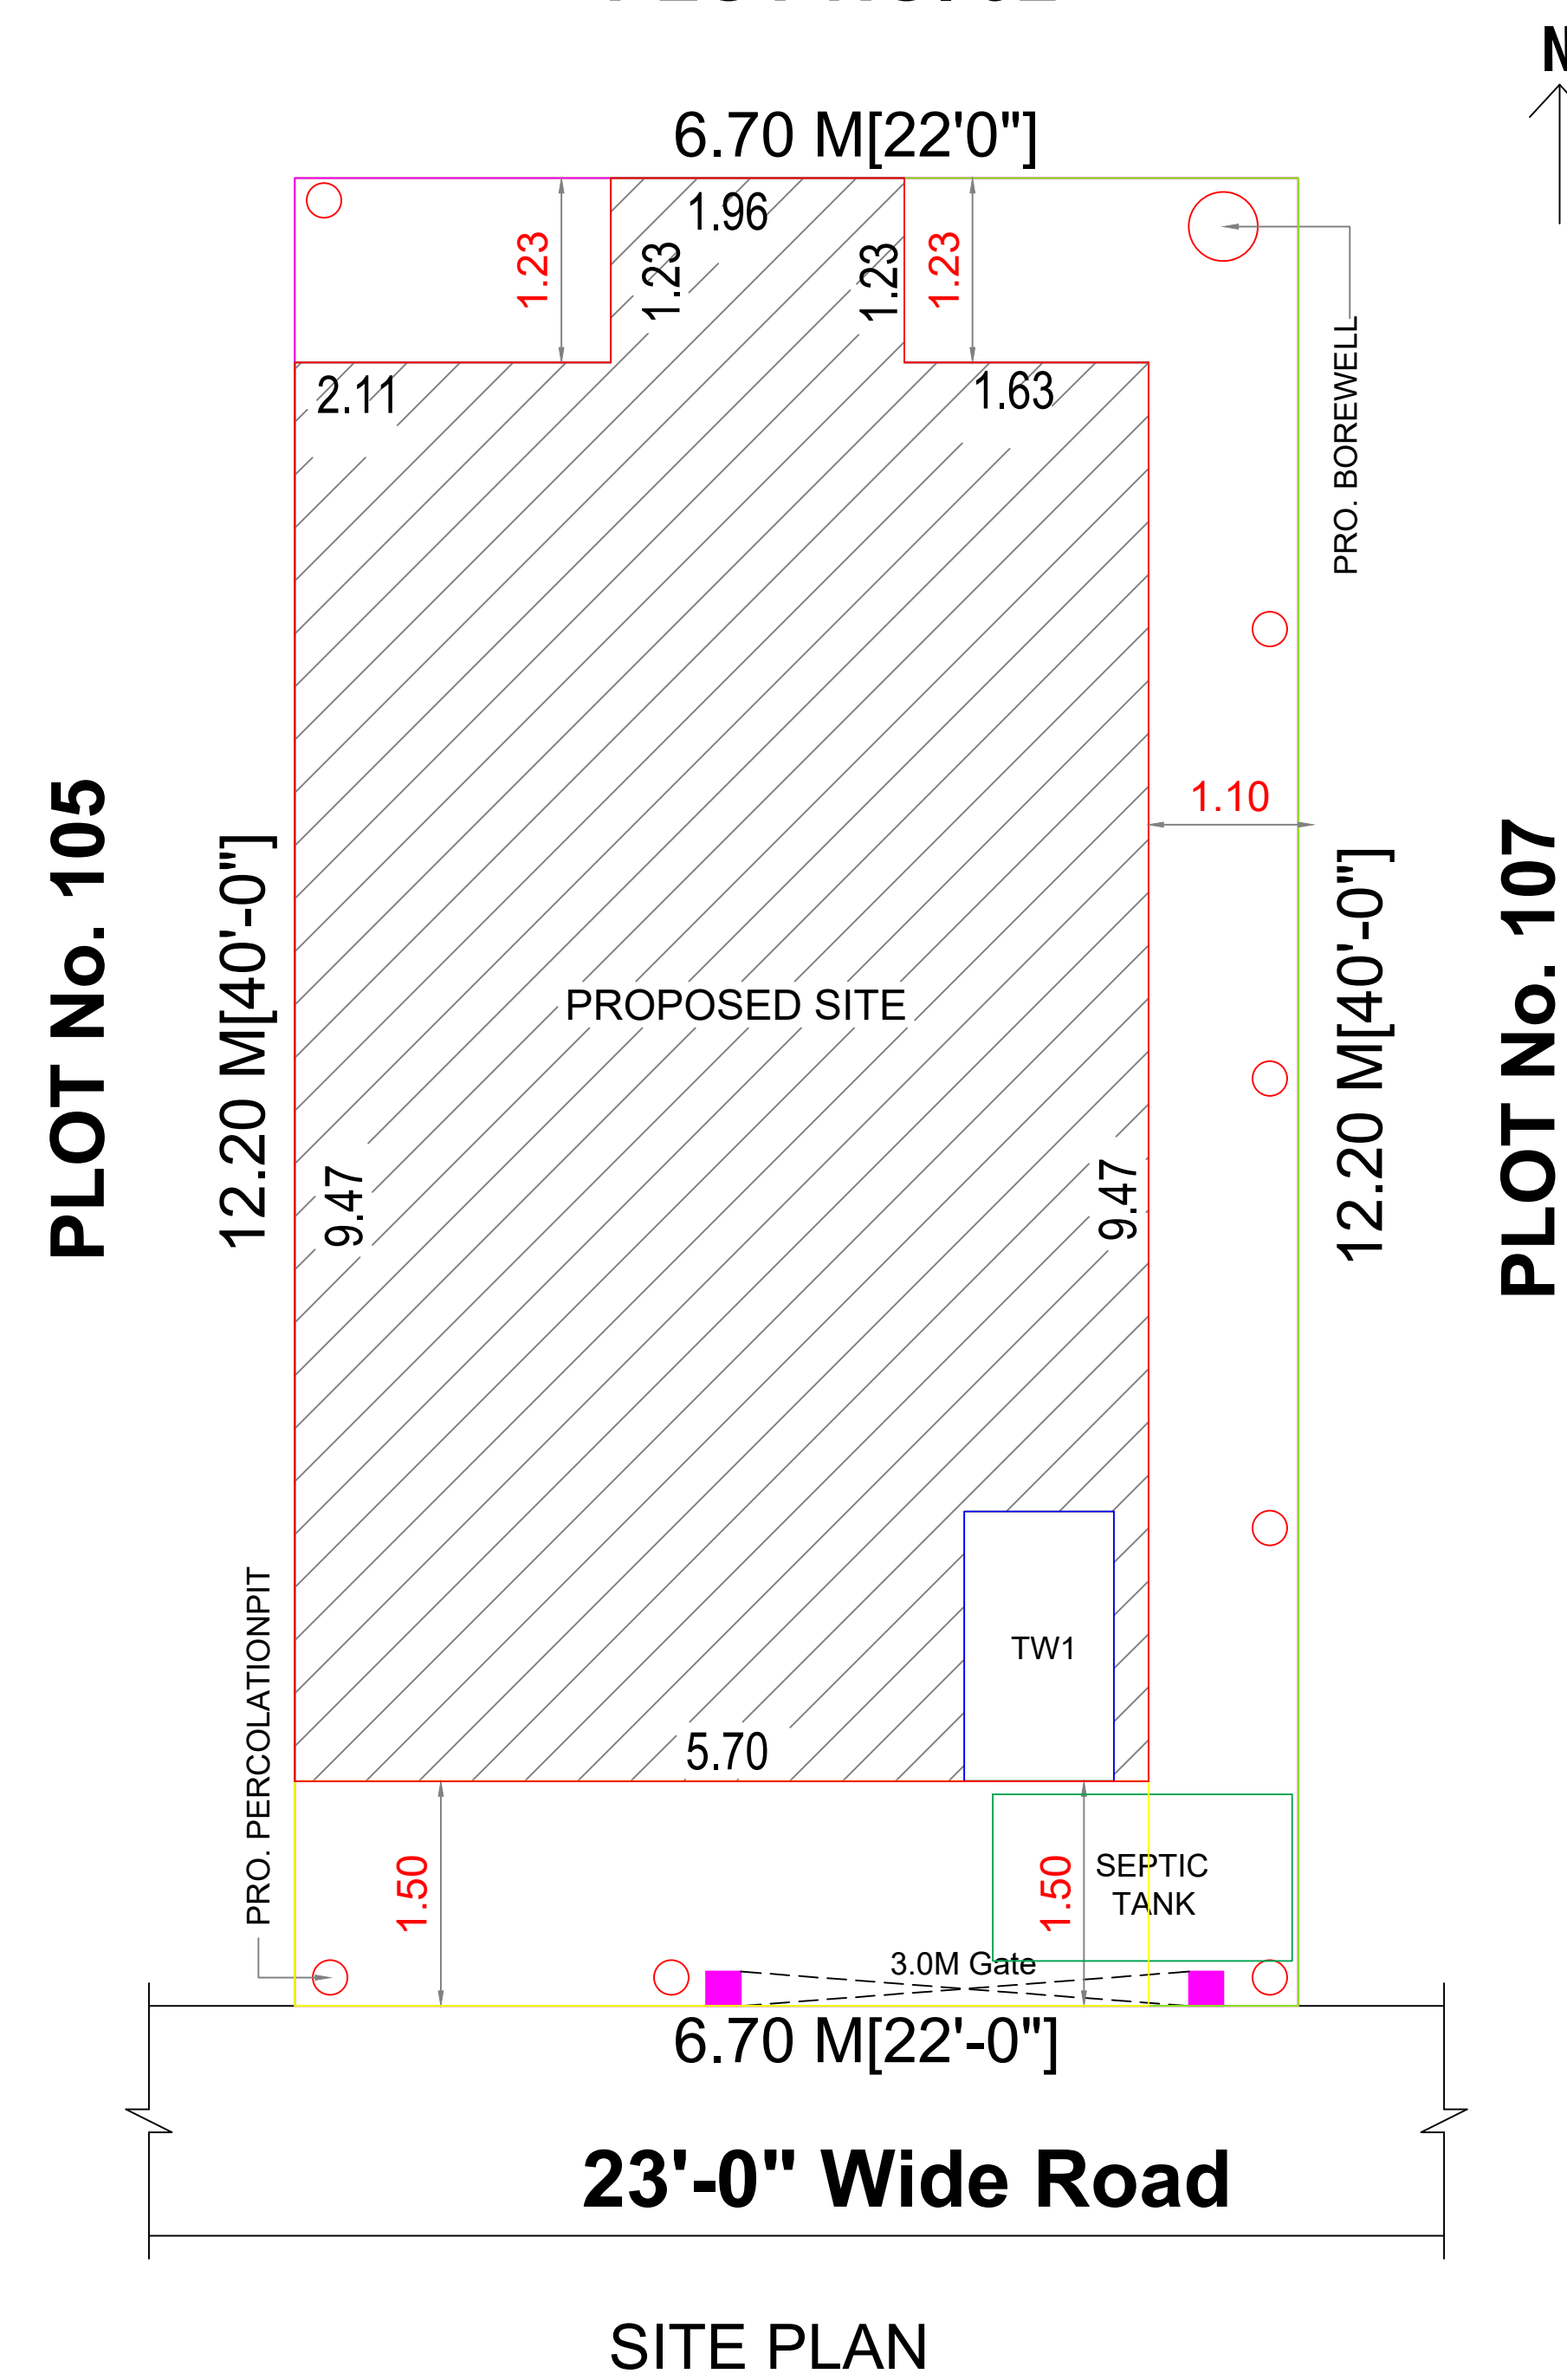
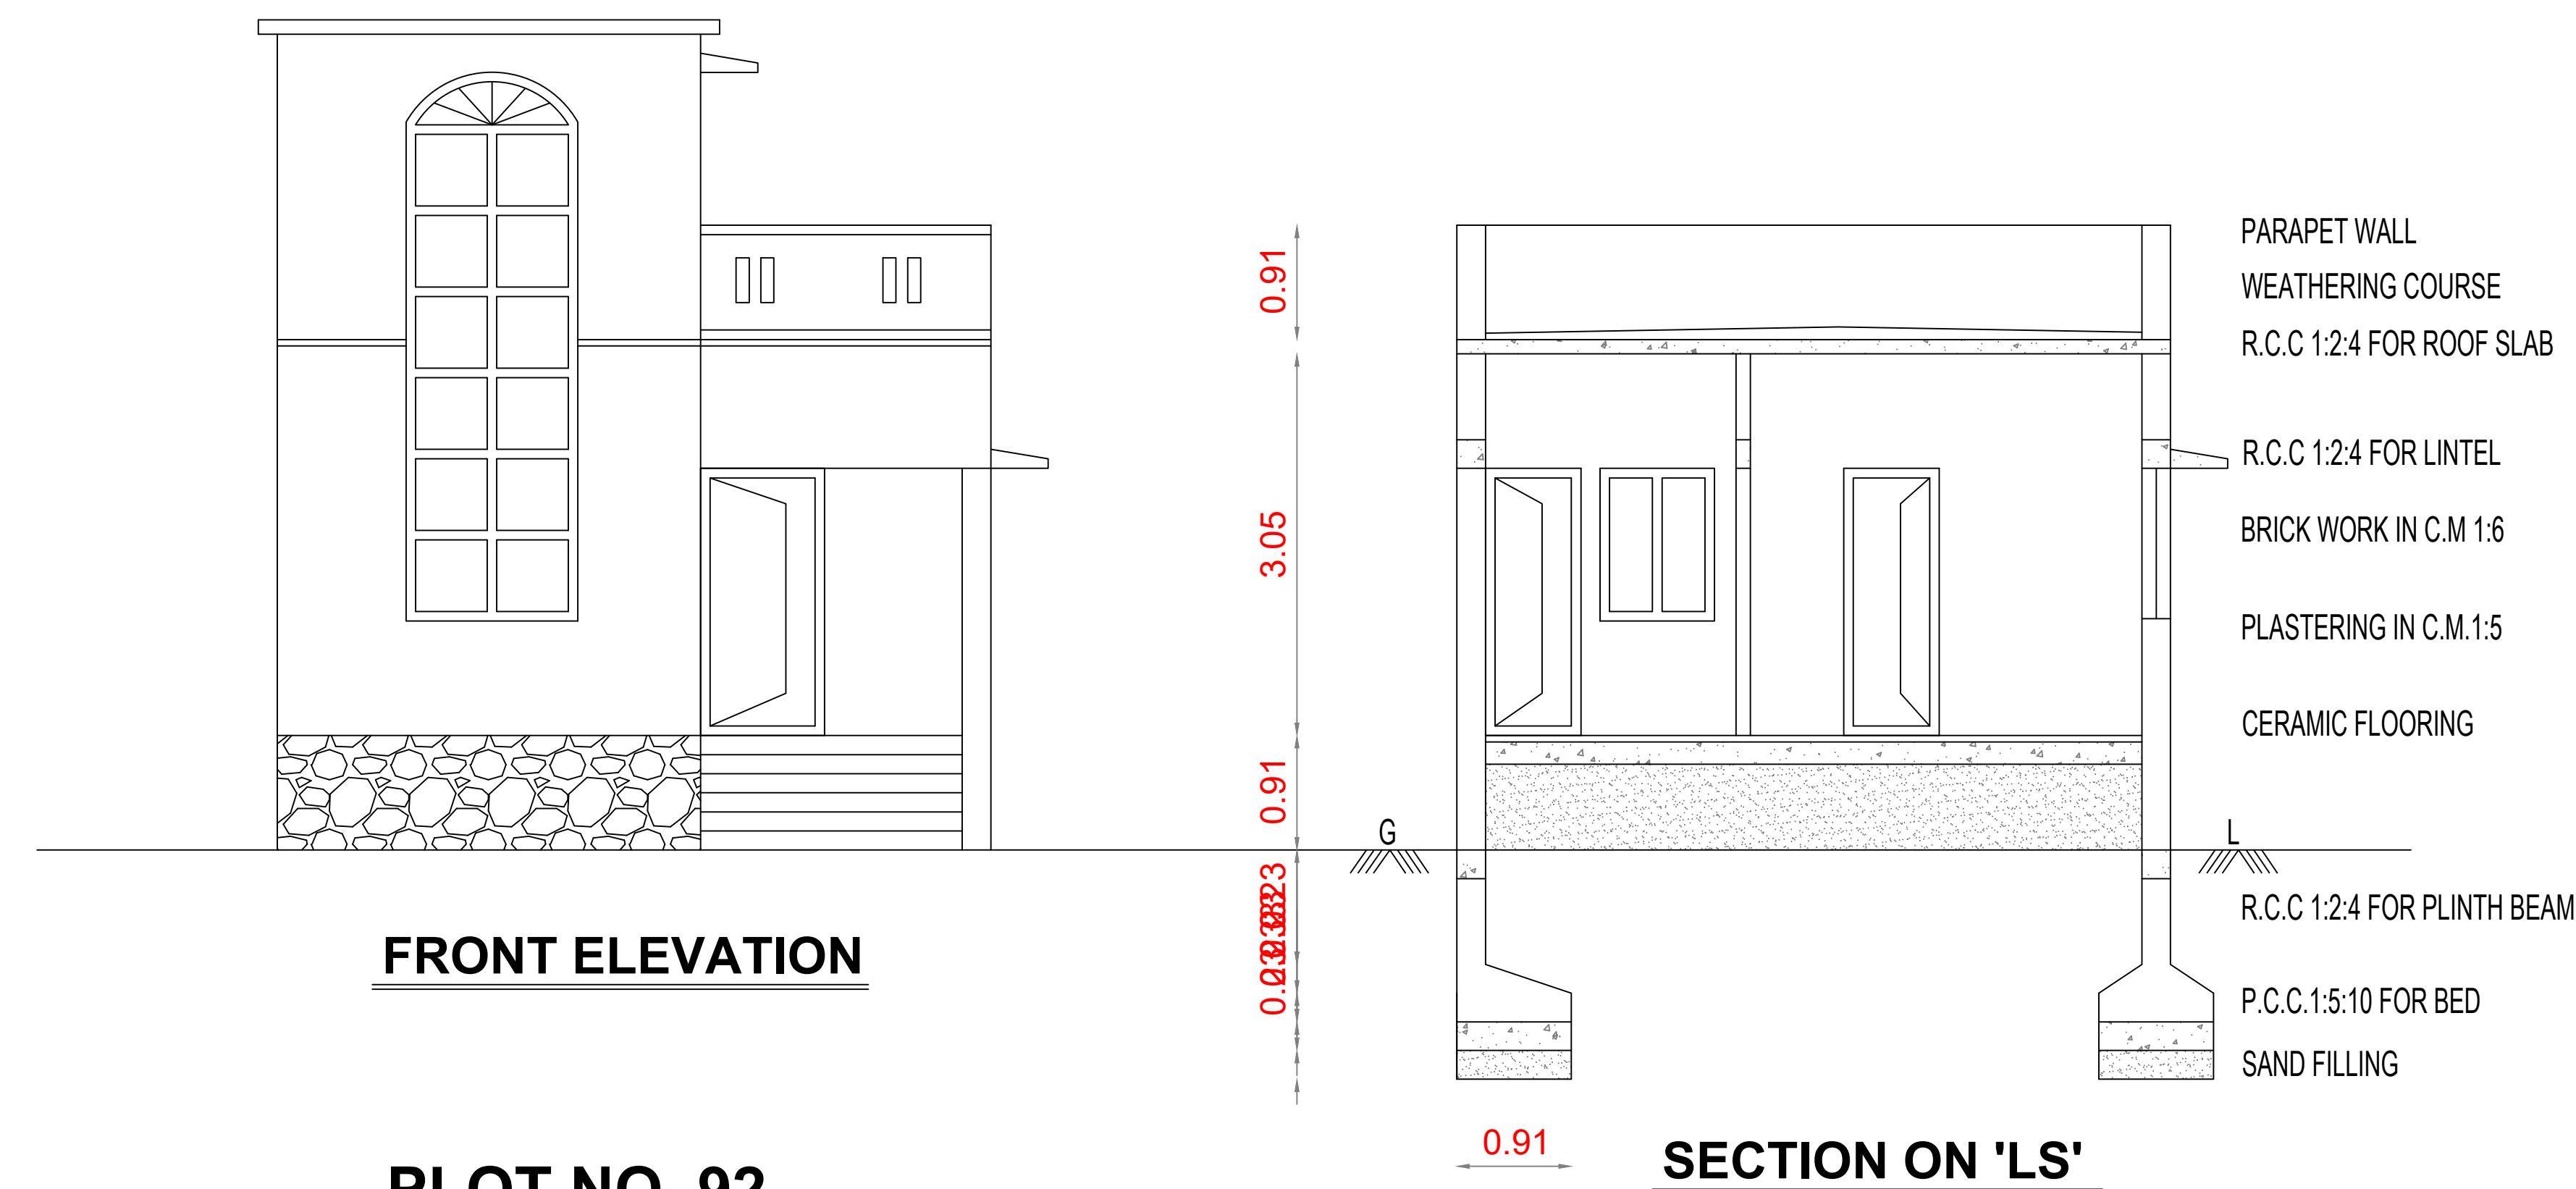


PLAN SHOWING THE PROPOSED CONSTRUCTION OF A RESIDENTIAL
AT S.No. 88/15B & 91/87, PATTA No. 1421, PLOT No. 106, SAI LAKSHMI NAGAR PART-III,
THUNJAM VILLAGE, THIRUKALUKUNDRAM TALUK, CHENGALPATTU DISTRICT.


SCALE: 1 INCH = 8 FEET

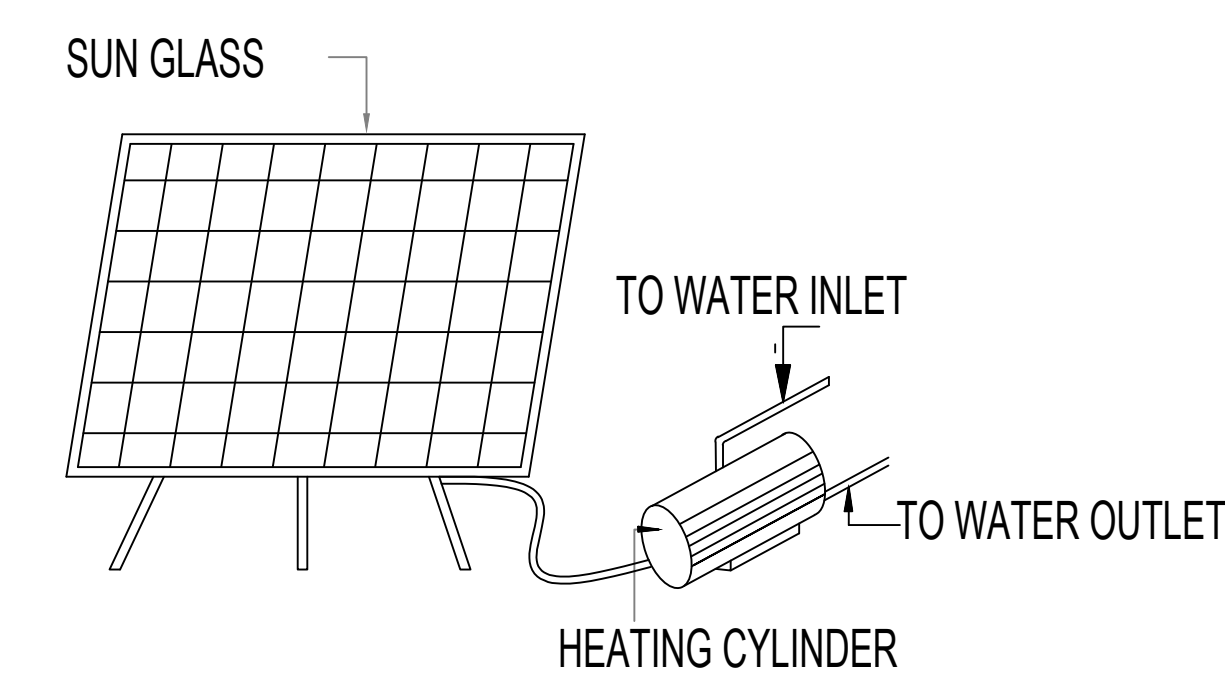

STAIRS DETAILS

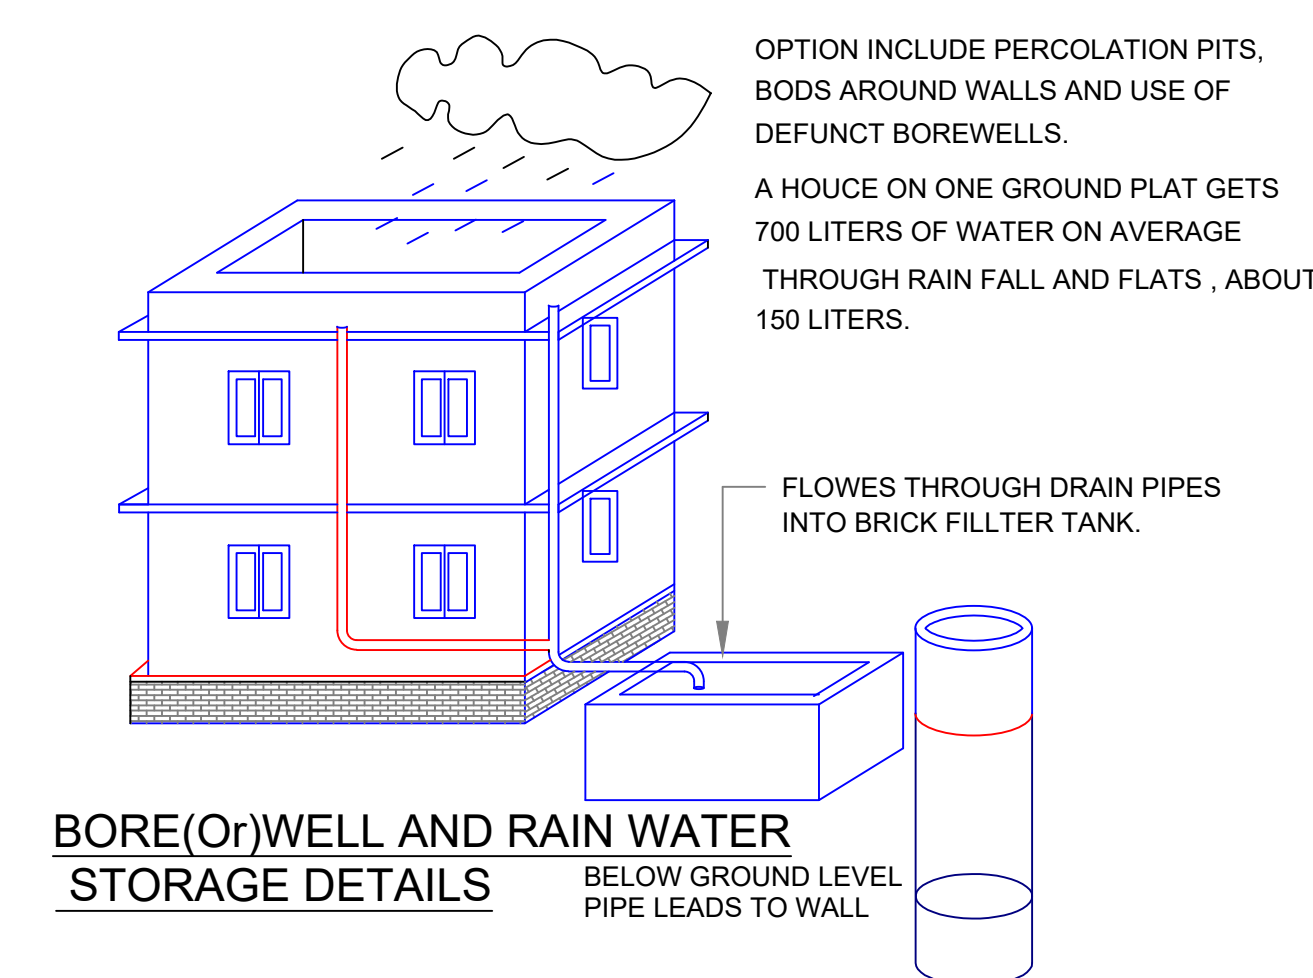

SOLAR WATER HEATING SYSTEM

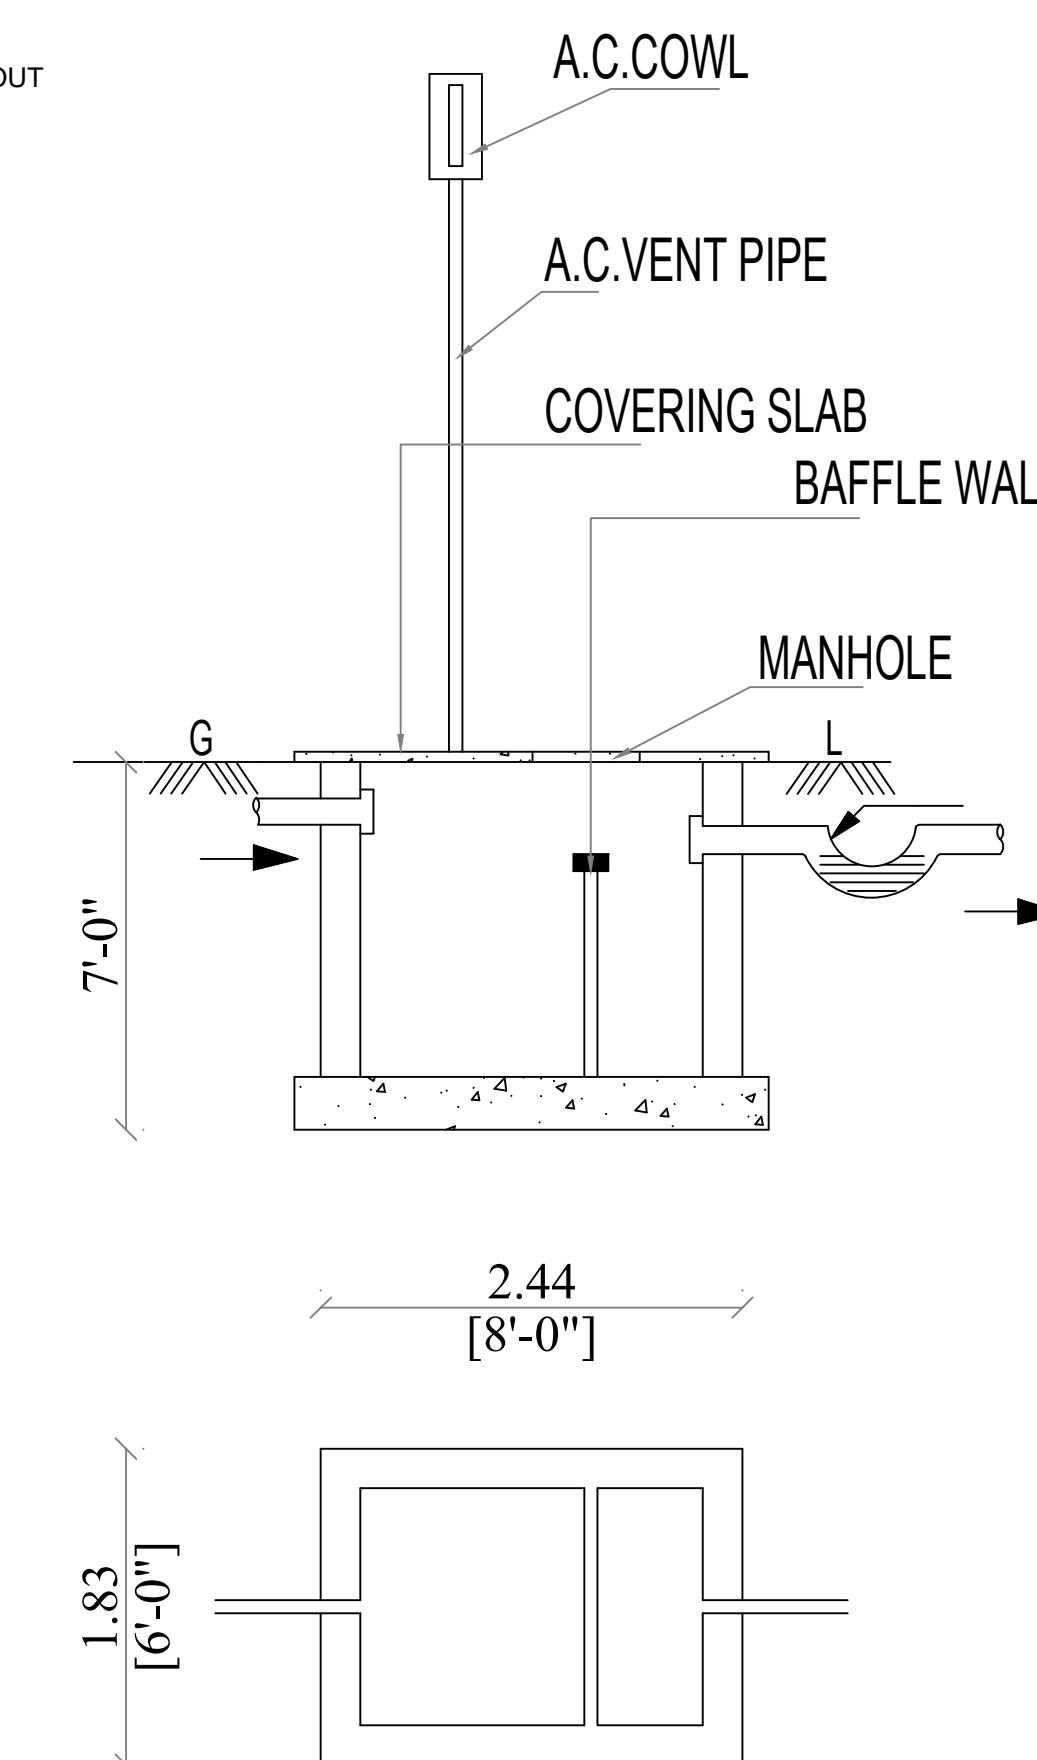

SEPTIC TANK

OFFICE USE

DTCP APPROVED LAYOUT No.710[R]/2018

<u>SCHEDULE OF JOINERY</u>			<u>COLOUR INDEX</u>	
MD	DOOR	3'3" x 7'0"	PRO.BUILDING	
D1	DOOR	3'0" x 7'0"		
D2	DOOR	2'6" x 7'0"	PLOT BOUNDARY	
W	WINDOW	4'6" x 4'0"		
W1	WINDOW	3'0" x 4'0"	R O A D	
V	VENTILATOR	3'0" x 2'0"		

AREA DETAILS		SQ.FT.	SQ.MT.
PLOT AREA	:	880.00	82.00
PRO.GROUND FLOOR AREA :		607.00	56.38
F.S.I	:	0.68	

OWNER'S NAME: **Mrs.N.MEENAKSHI AMMAL**

N. Meenalshi

OWNER'S SIGNATURE

DRAWN AT DRG.No./SRC/No.1500/09/2023
M/S. SHRE ROOBA CONSTRUCTION
 #1, ESWARAN KOIL STREET, CHENGALPATTU-1.
 OFF-044-27423599 CELL - 9976558178

Er. S. RUBA SUNDAR
Registered Engineer Grade - IN (RE)
Reg. No: CGLRGN/RE/Gr-III/2020/05/ 011
No:1, Eswaran Koil Street
Chengalpattu - 603 001
Cell: 7299 89 8917 Ph: 044- 274 23 599

REGISTERED ENGINEER/LBS