


PLAN SHOWING THE PROPOSED CONSTRUCTION OF A RESIDENTIAL BUILDING AT


SURVEY No. 186/2B1B, PATTa No. 1130, OLD VILLAGE No. 230, NEW VILLAGE No. 86,

VALLAM, CHENGALPATTU TALUK & DISTRICT.


SCALE :- 1 INCH = 8 FEET (OR) 1:100

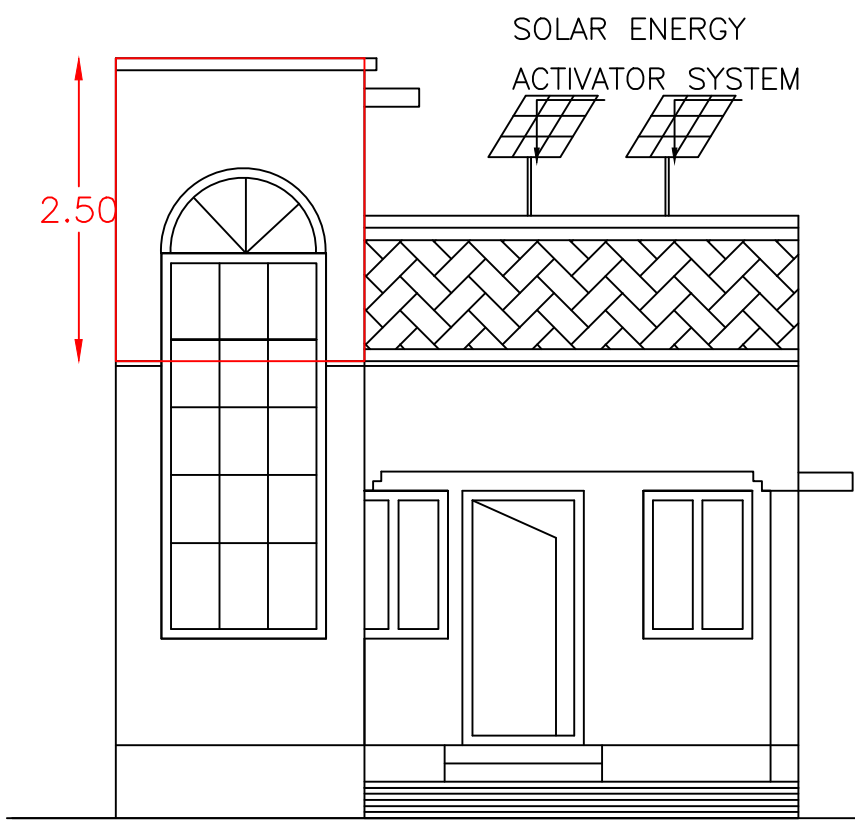

FRONT ELEVATION

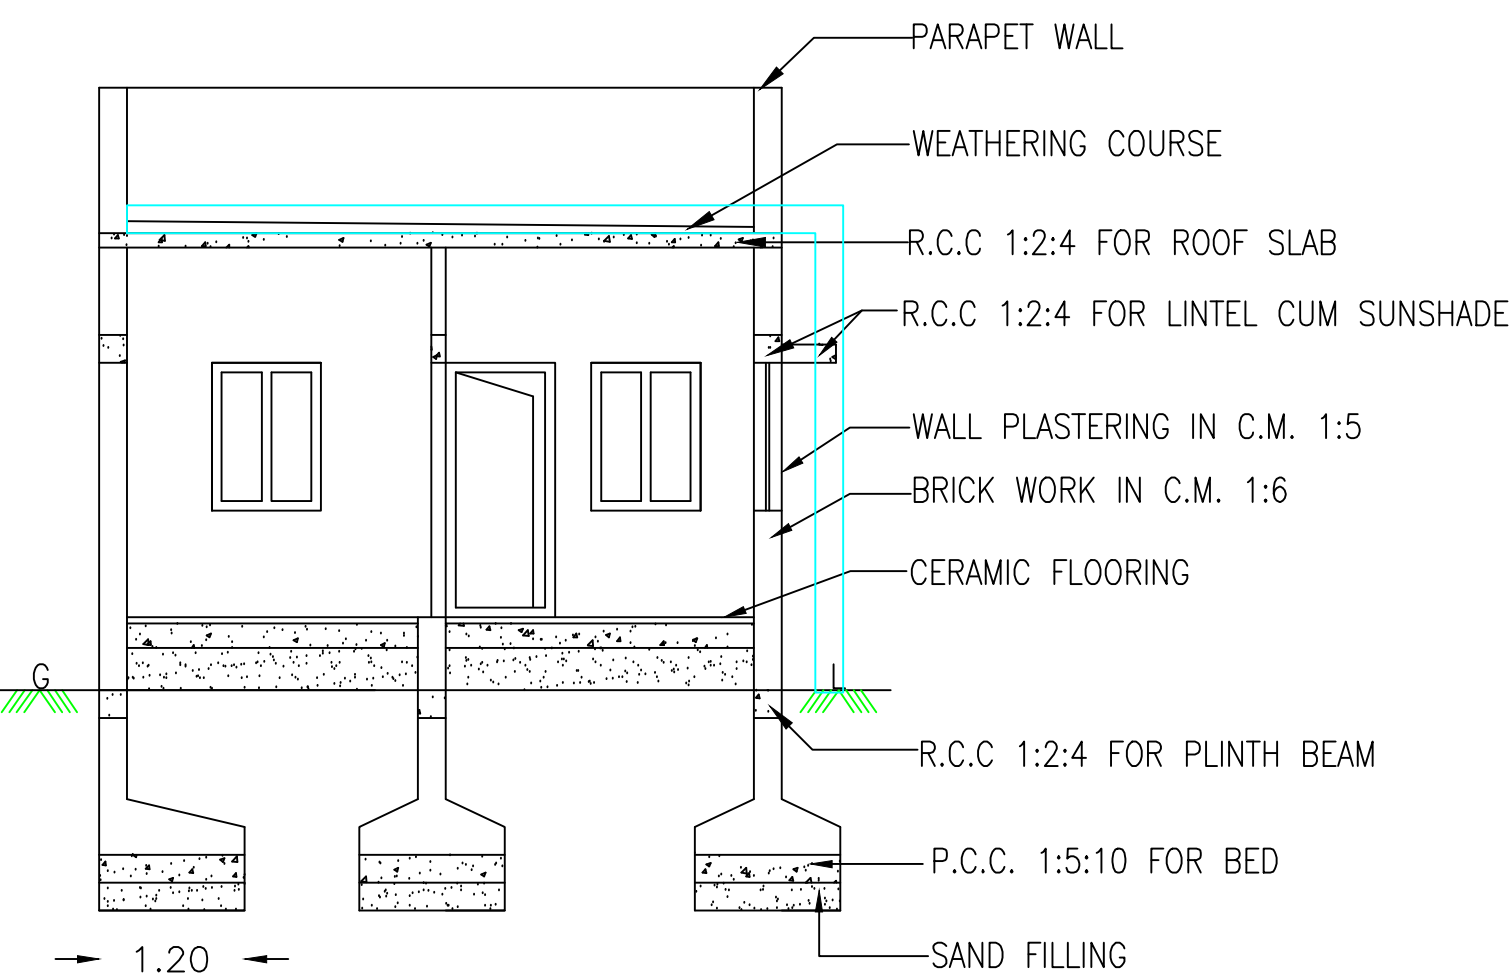


SECTION ON "RC"

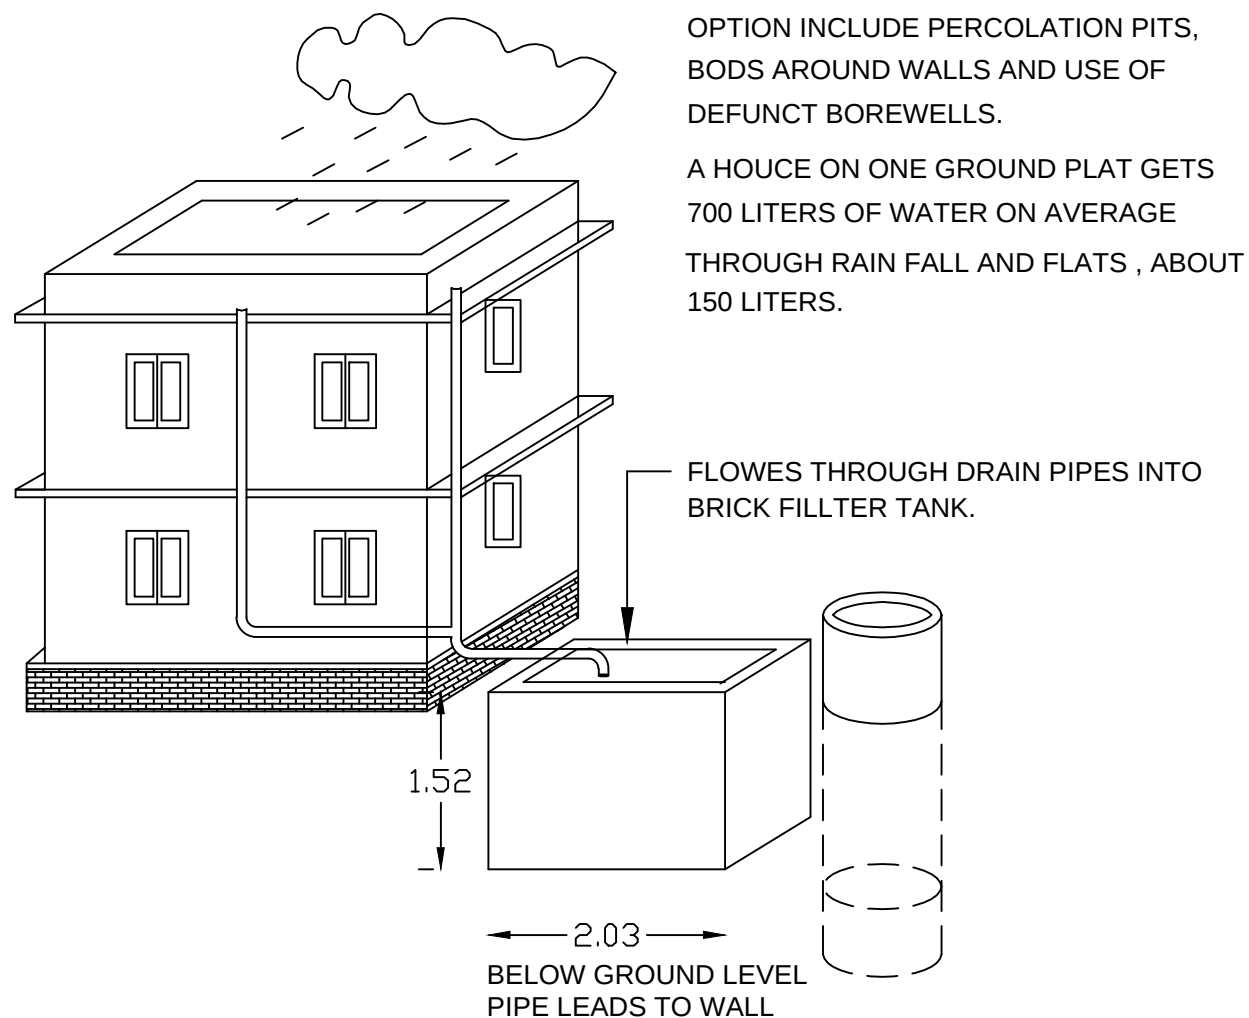


BORE (OR) WELL AND RAIN WATER


STORAGE DETAILS

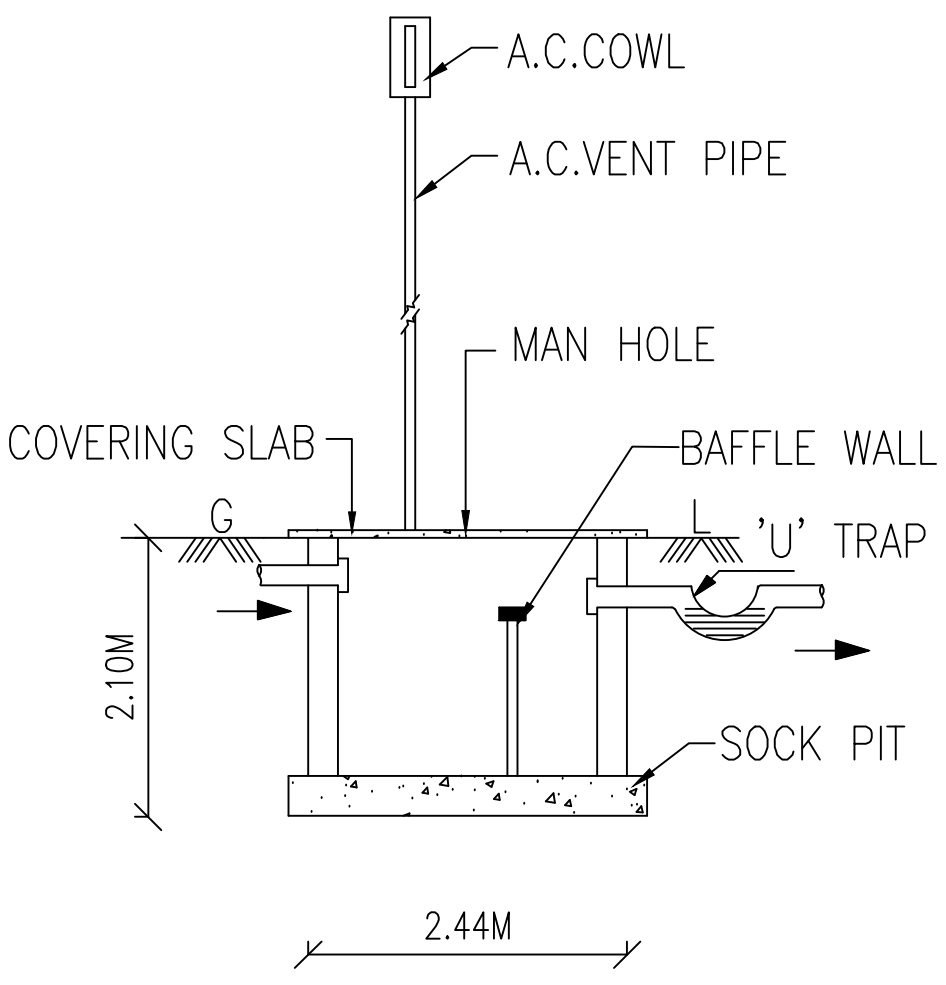

SEPTIC TANK

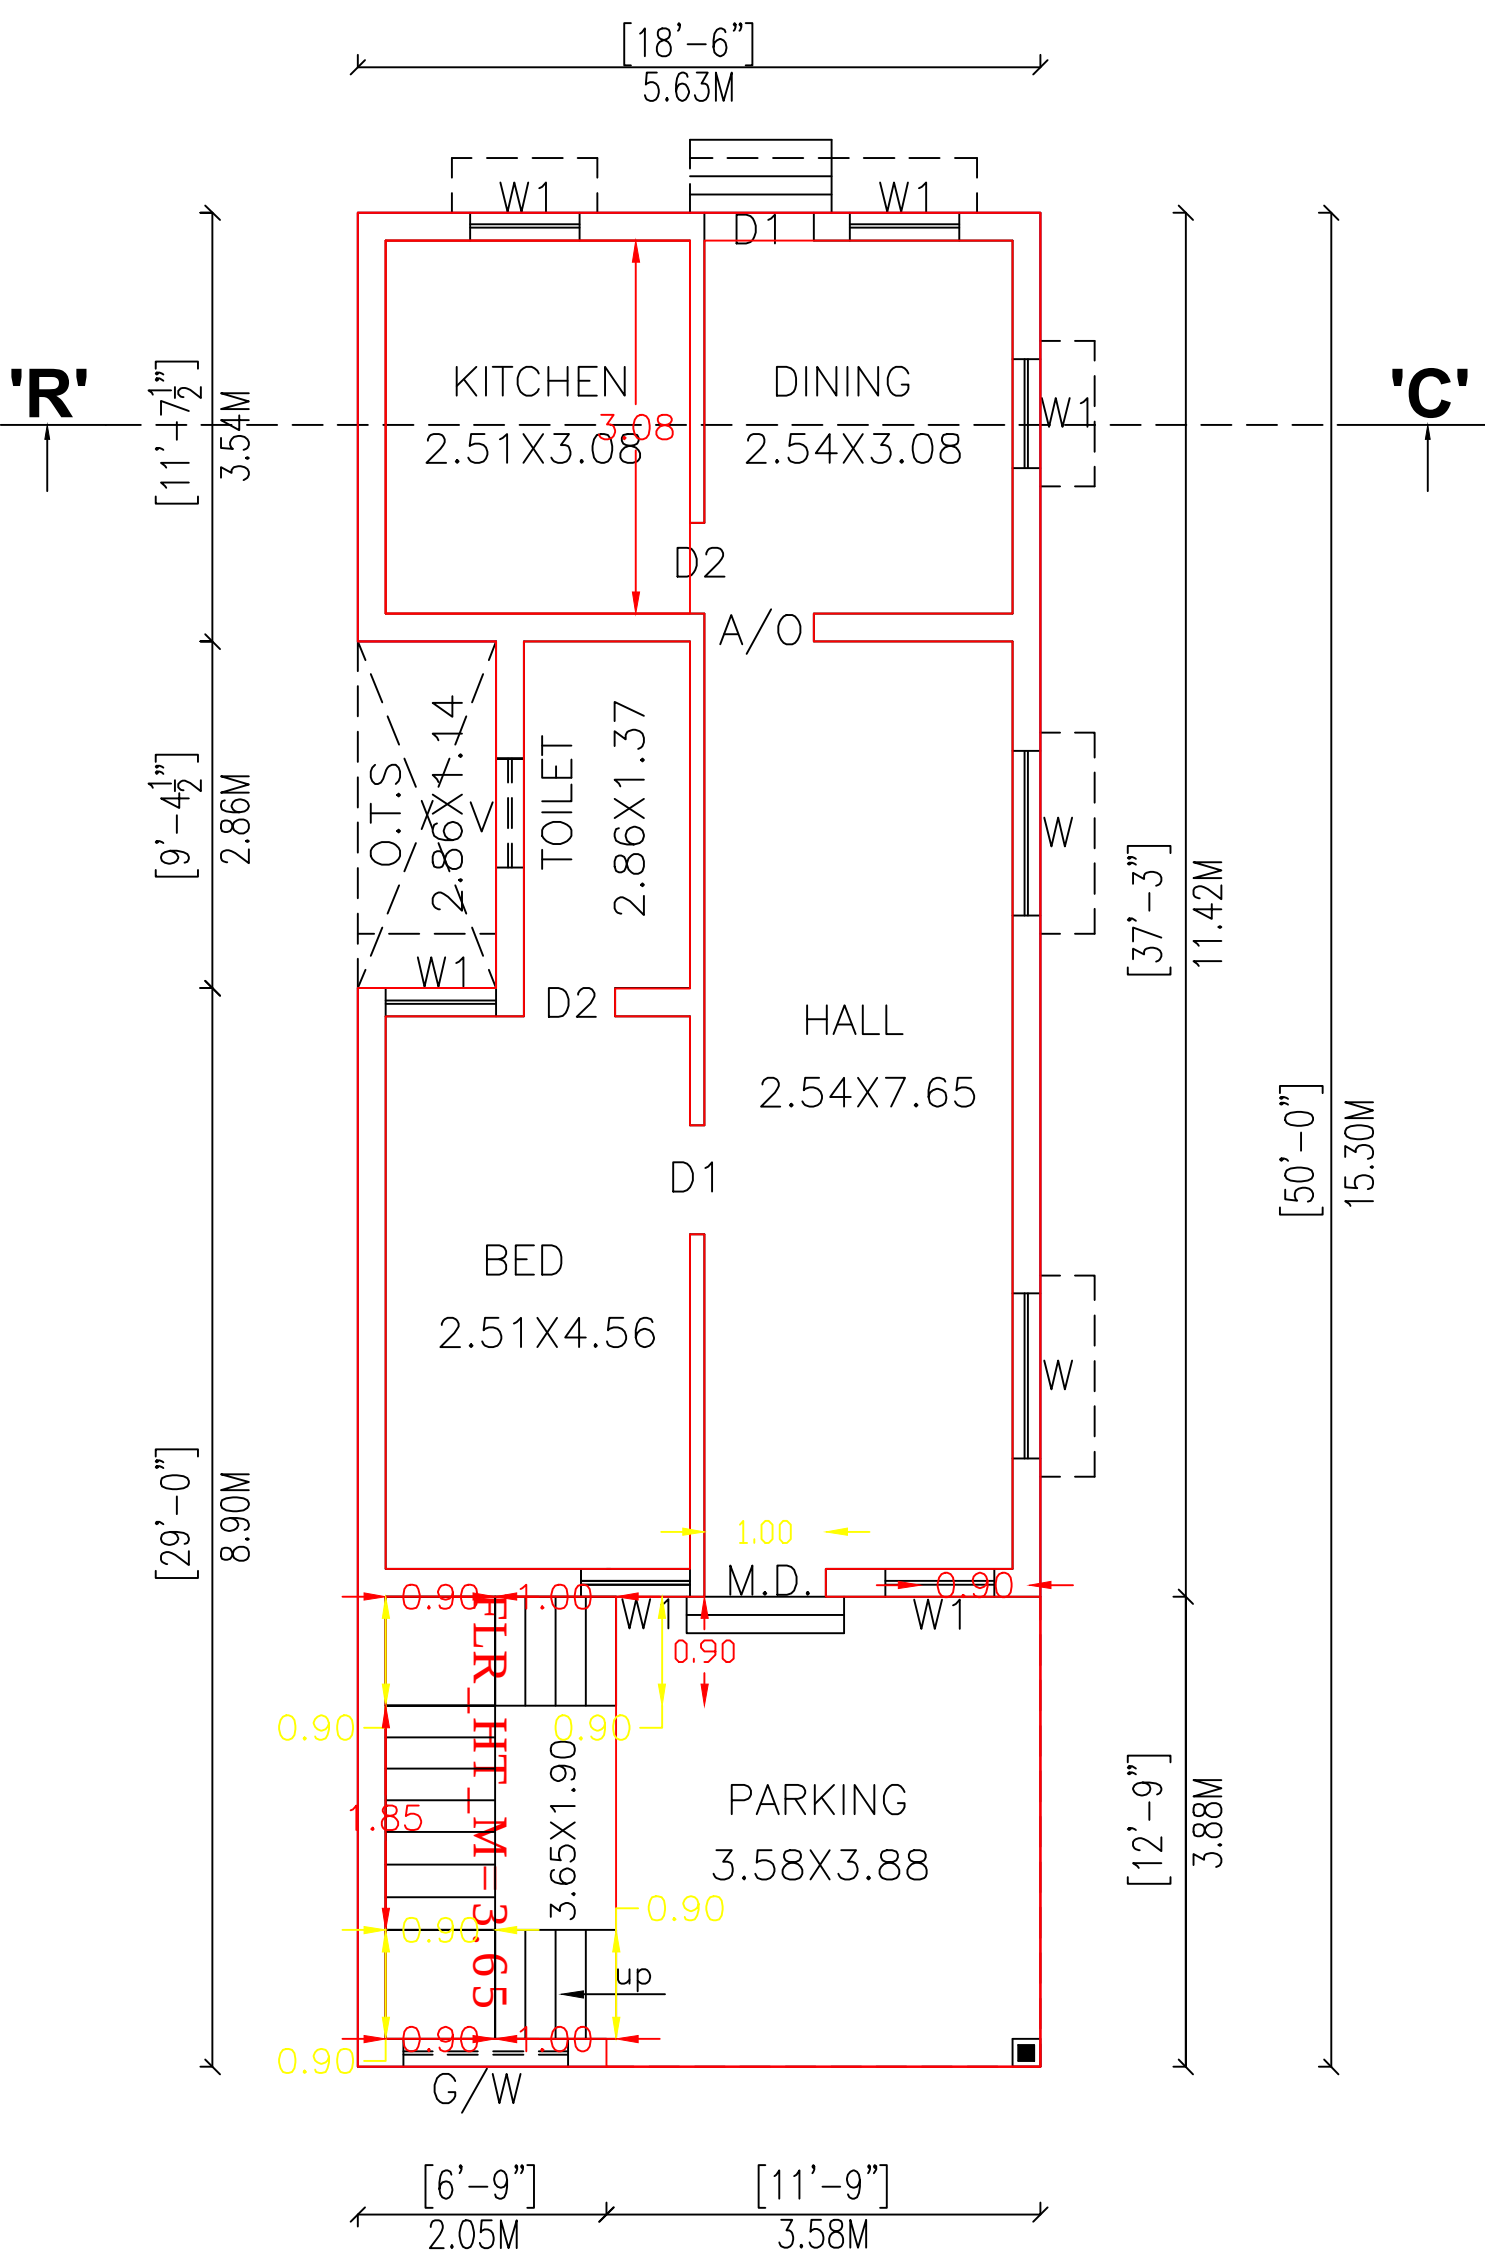


GROUND FLOOR PLAN

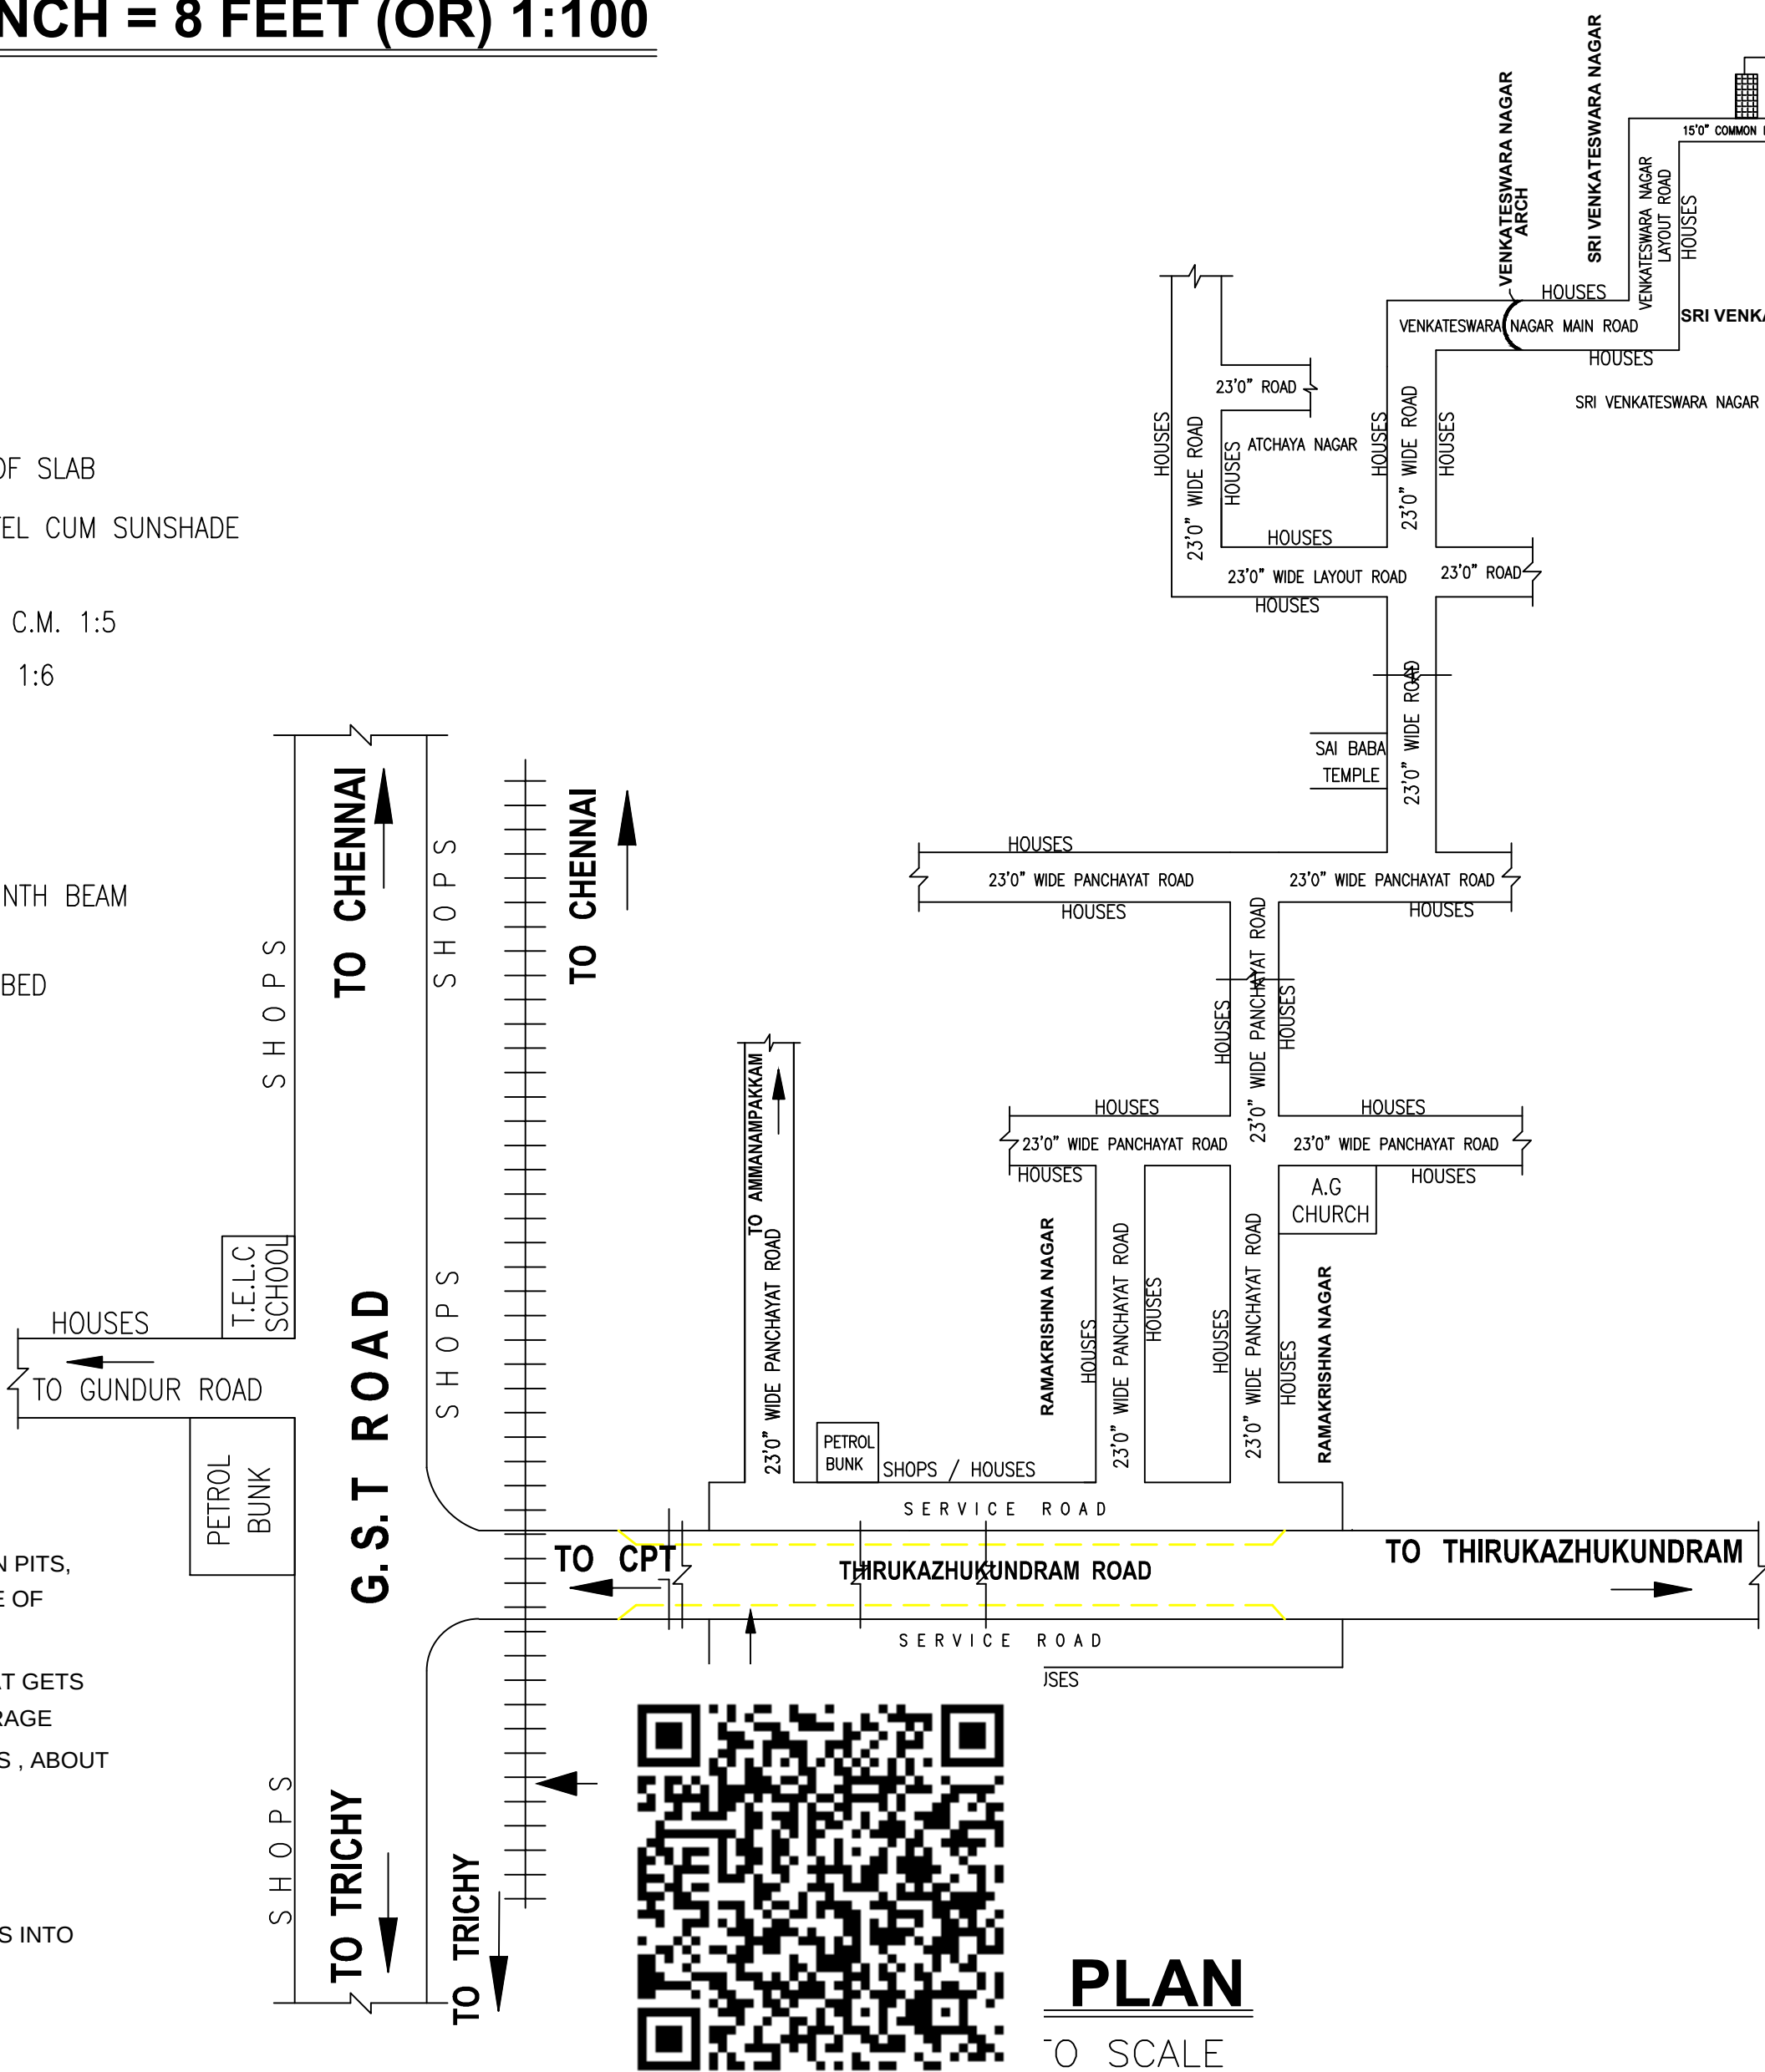


PLAN


TO SCALE

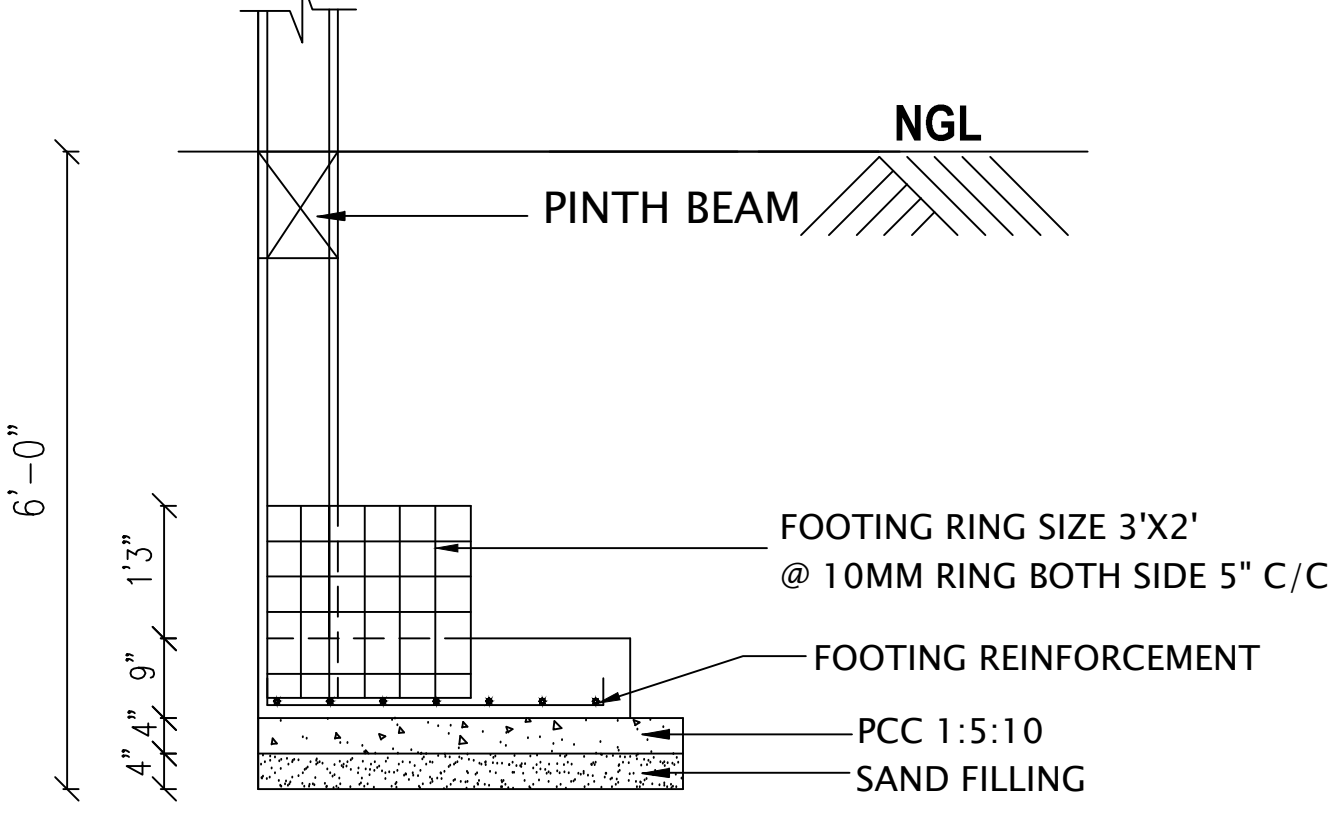


TYP. FOOTING F2- DETAIL

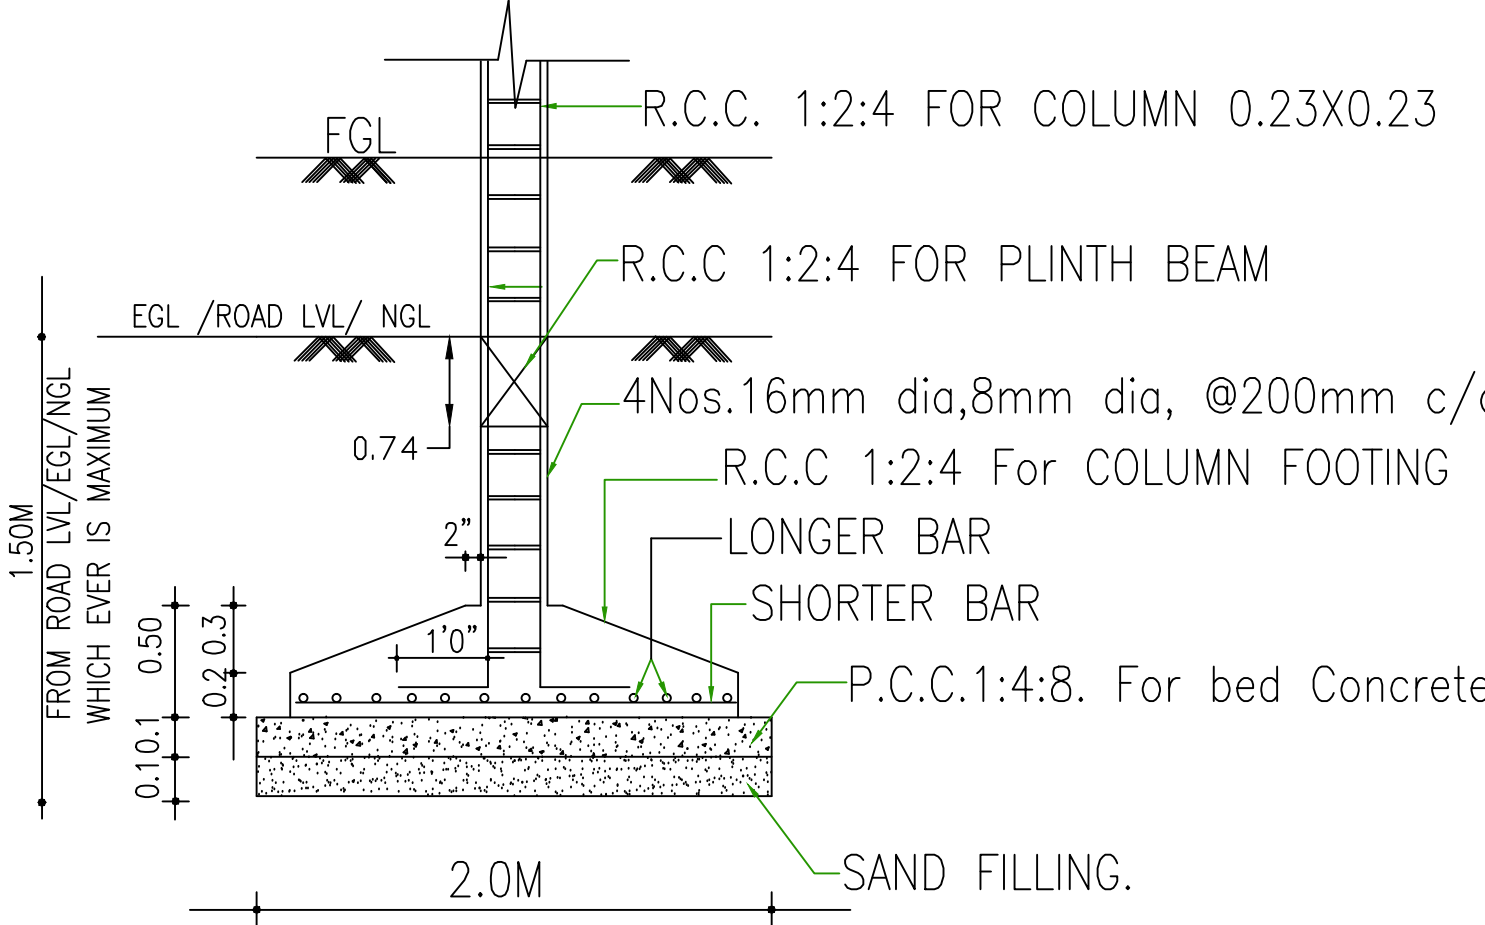


FOUNDATION DETAILS

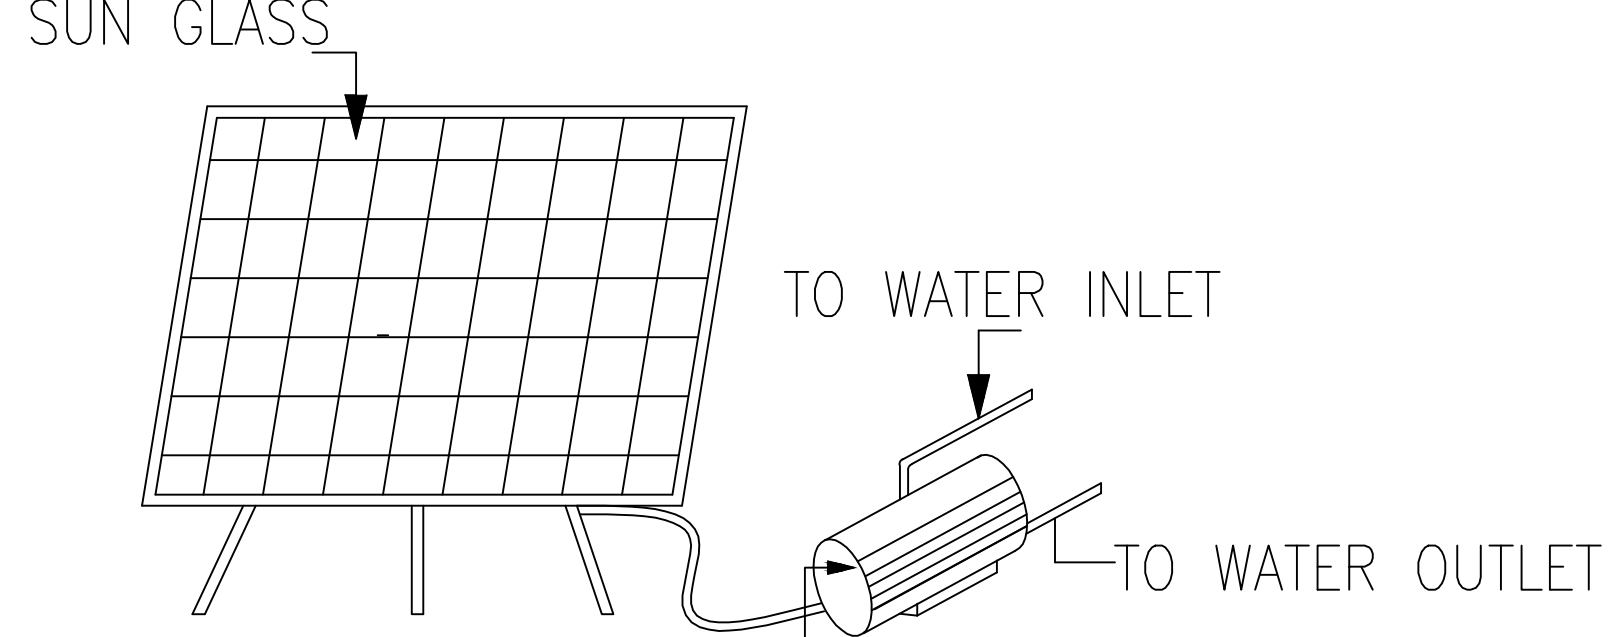

SOLAR WATER
HEATING SYSTEM

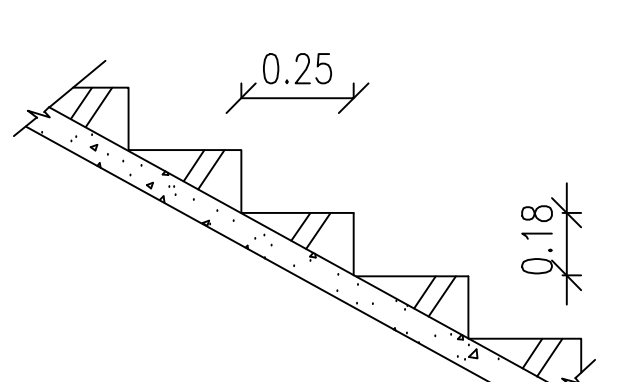

STAIRS DETAILS

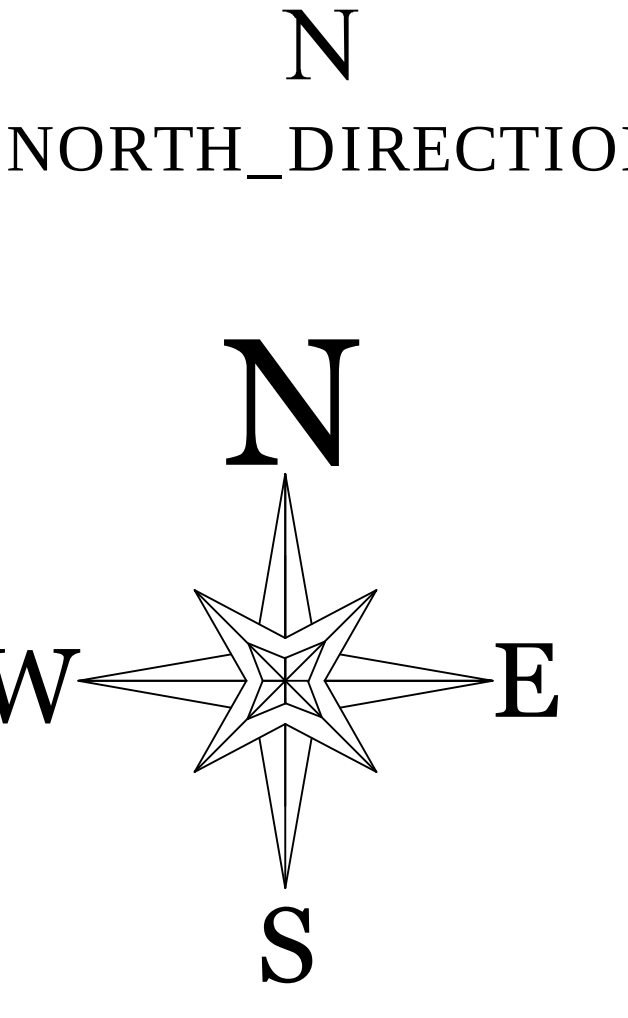


S. No. 186/1B

21'9" (6.63M)

Mr. PERUMAL PROPERTY

Mrs. ALAMELU PROPERTY

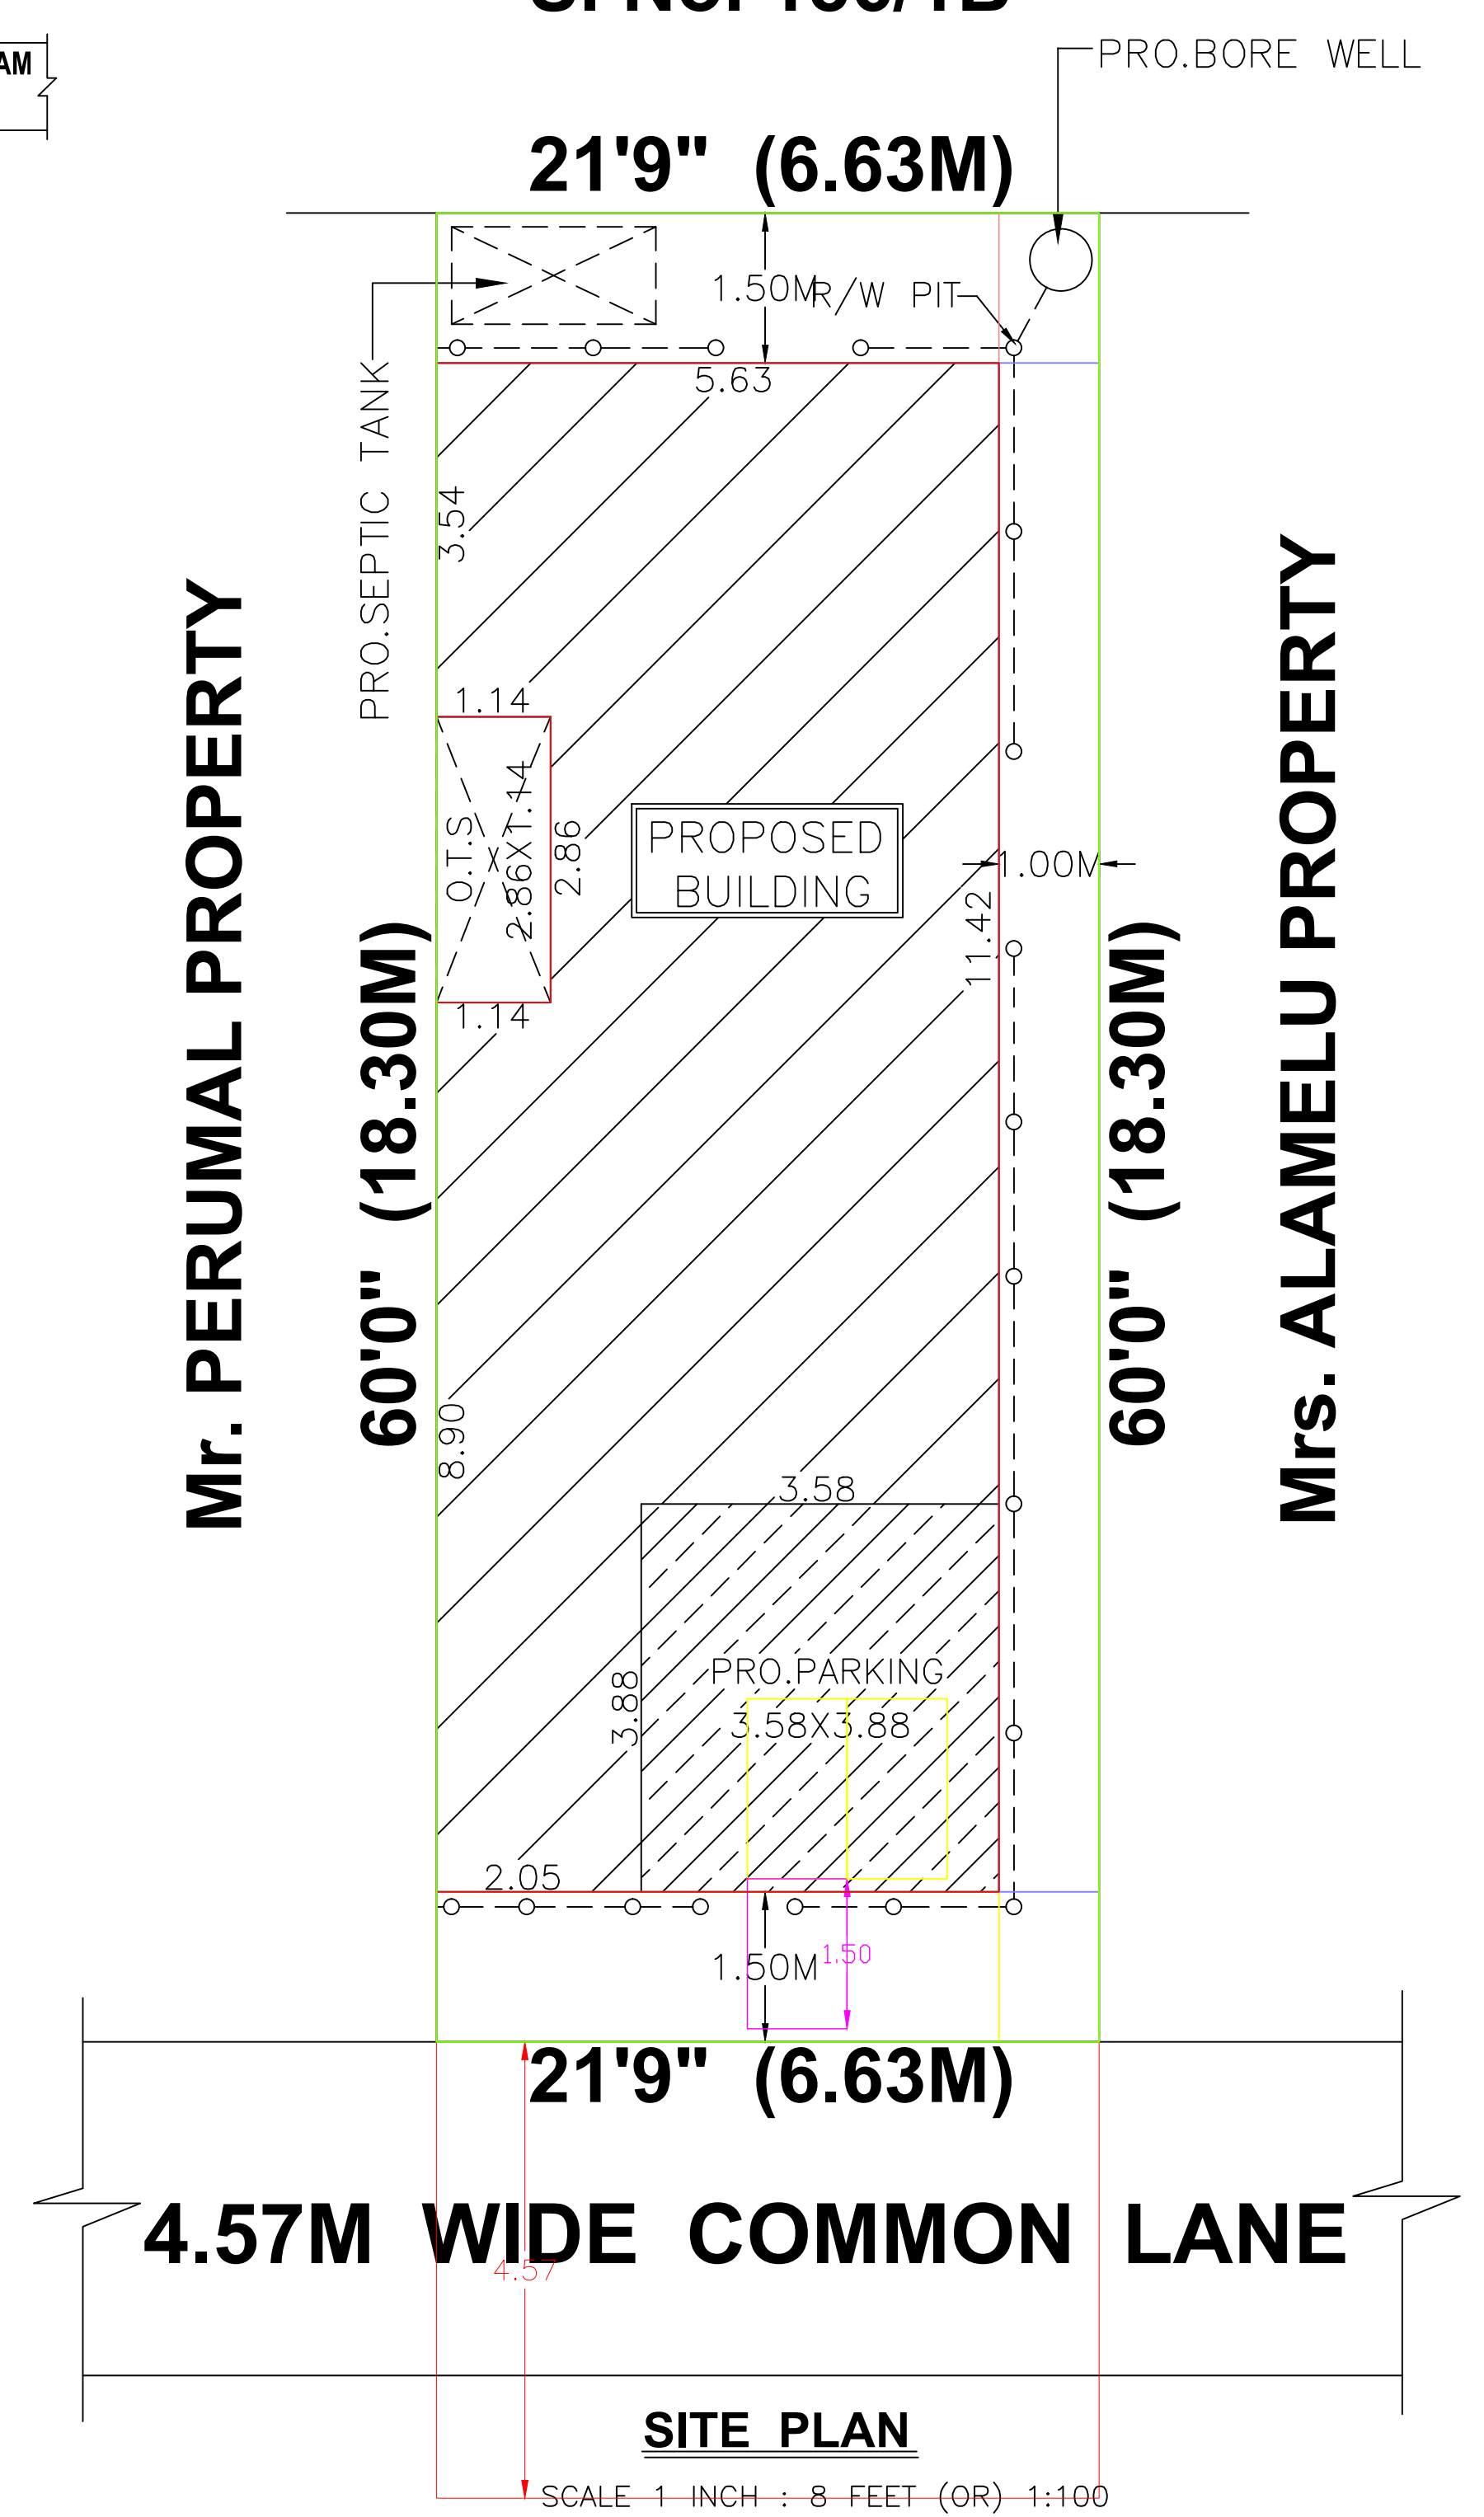

SITE PLAN

SCALE - 1 INCH = 8 FEET (OR) 1:100

OFFICE USE

PLOT REGULARISED APPROVAL D.T.C.P No. 4328/2018/CM3, Date. 26.04.2018

PLOT REGULARISED APPROVAL B.D.O No. 2287(R)/2018-2019

SCHEDULE OF JOINERY

M.D.	MAIN DOOR	0.99 X 2.10
D1	DOOR	0.91 X 2.10
D2	DOOR	0.76 X 2.10
W	WINDOW	1.37 X 1.22
W1	WINDOW	0.91 X 1.22
V	VENTILATOR	0.91 X 0.60

COLOUR INDEX

PRO.BUILDING	
PLOT BOUNDARY	
R O A D	

AREA DETAILS

	SQ.FT.	SQ.MT.
PLOT AREA (AS PER DOCUMENT):	1305.00	121.33
PLOT AREA (AS PER PATTa) :	1290.00	120.00
PLOT AREA (AS PER SITE) :	1305.00	121.33
SUPER IMPOSED AREA :	1290.00	120.00
PRO.GROUND FLOOR BUILDING :	740.00	69.00
PRO. GROUND FLOOR PARKING :	150.00	14.00
C O V E R A G E :	69%	
F S I :	0.69	
OPEN S P A C E AREA :	400.00	37.00

OWNER'S NAME: Mr.A. DEVENDIRAN

A. Devendiran

OWNER'S SIGNATURE



DRAWN AT DRNo/RC/No.4249/12/2023
M/s. RAMS CONSTRUCTIONS
Architects,Engineers,Valuers & Licensed Surveyors
NANMAYAM 19, ALAGESAN ROAD, CHENGALPATTU-1
Mail id : ramsconstruct@gmail.com-044 27432579

K.S. RAMPRASAD,D.C.E.,FIIV.,
Regd. No: 018/LS/2019/00010-CAT/F-3840
M/s. RAM'S CONSTRUCTION
Consulting Architects, Engineers, Valuers
Contractors & Licensed Surveyors
Nanmayam, No: 19, Alagesan Road,
Vedachala Nagar, Chengalpattu - 603 001
Ph. 044 27432579

LICENSED SURVEYOR