


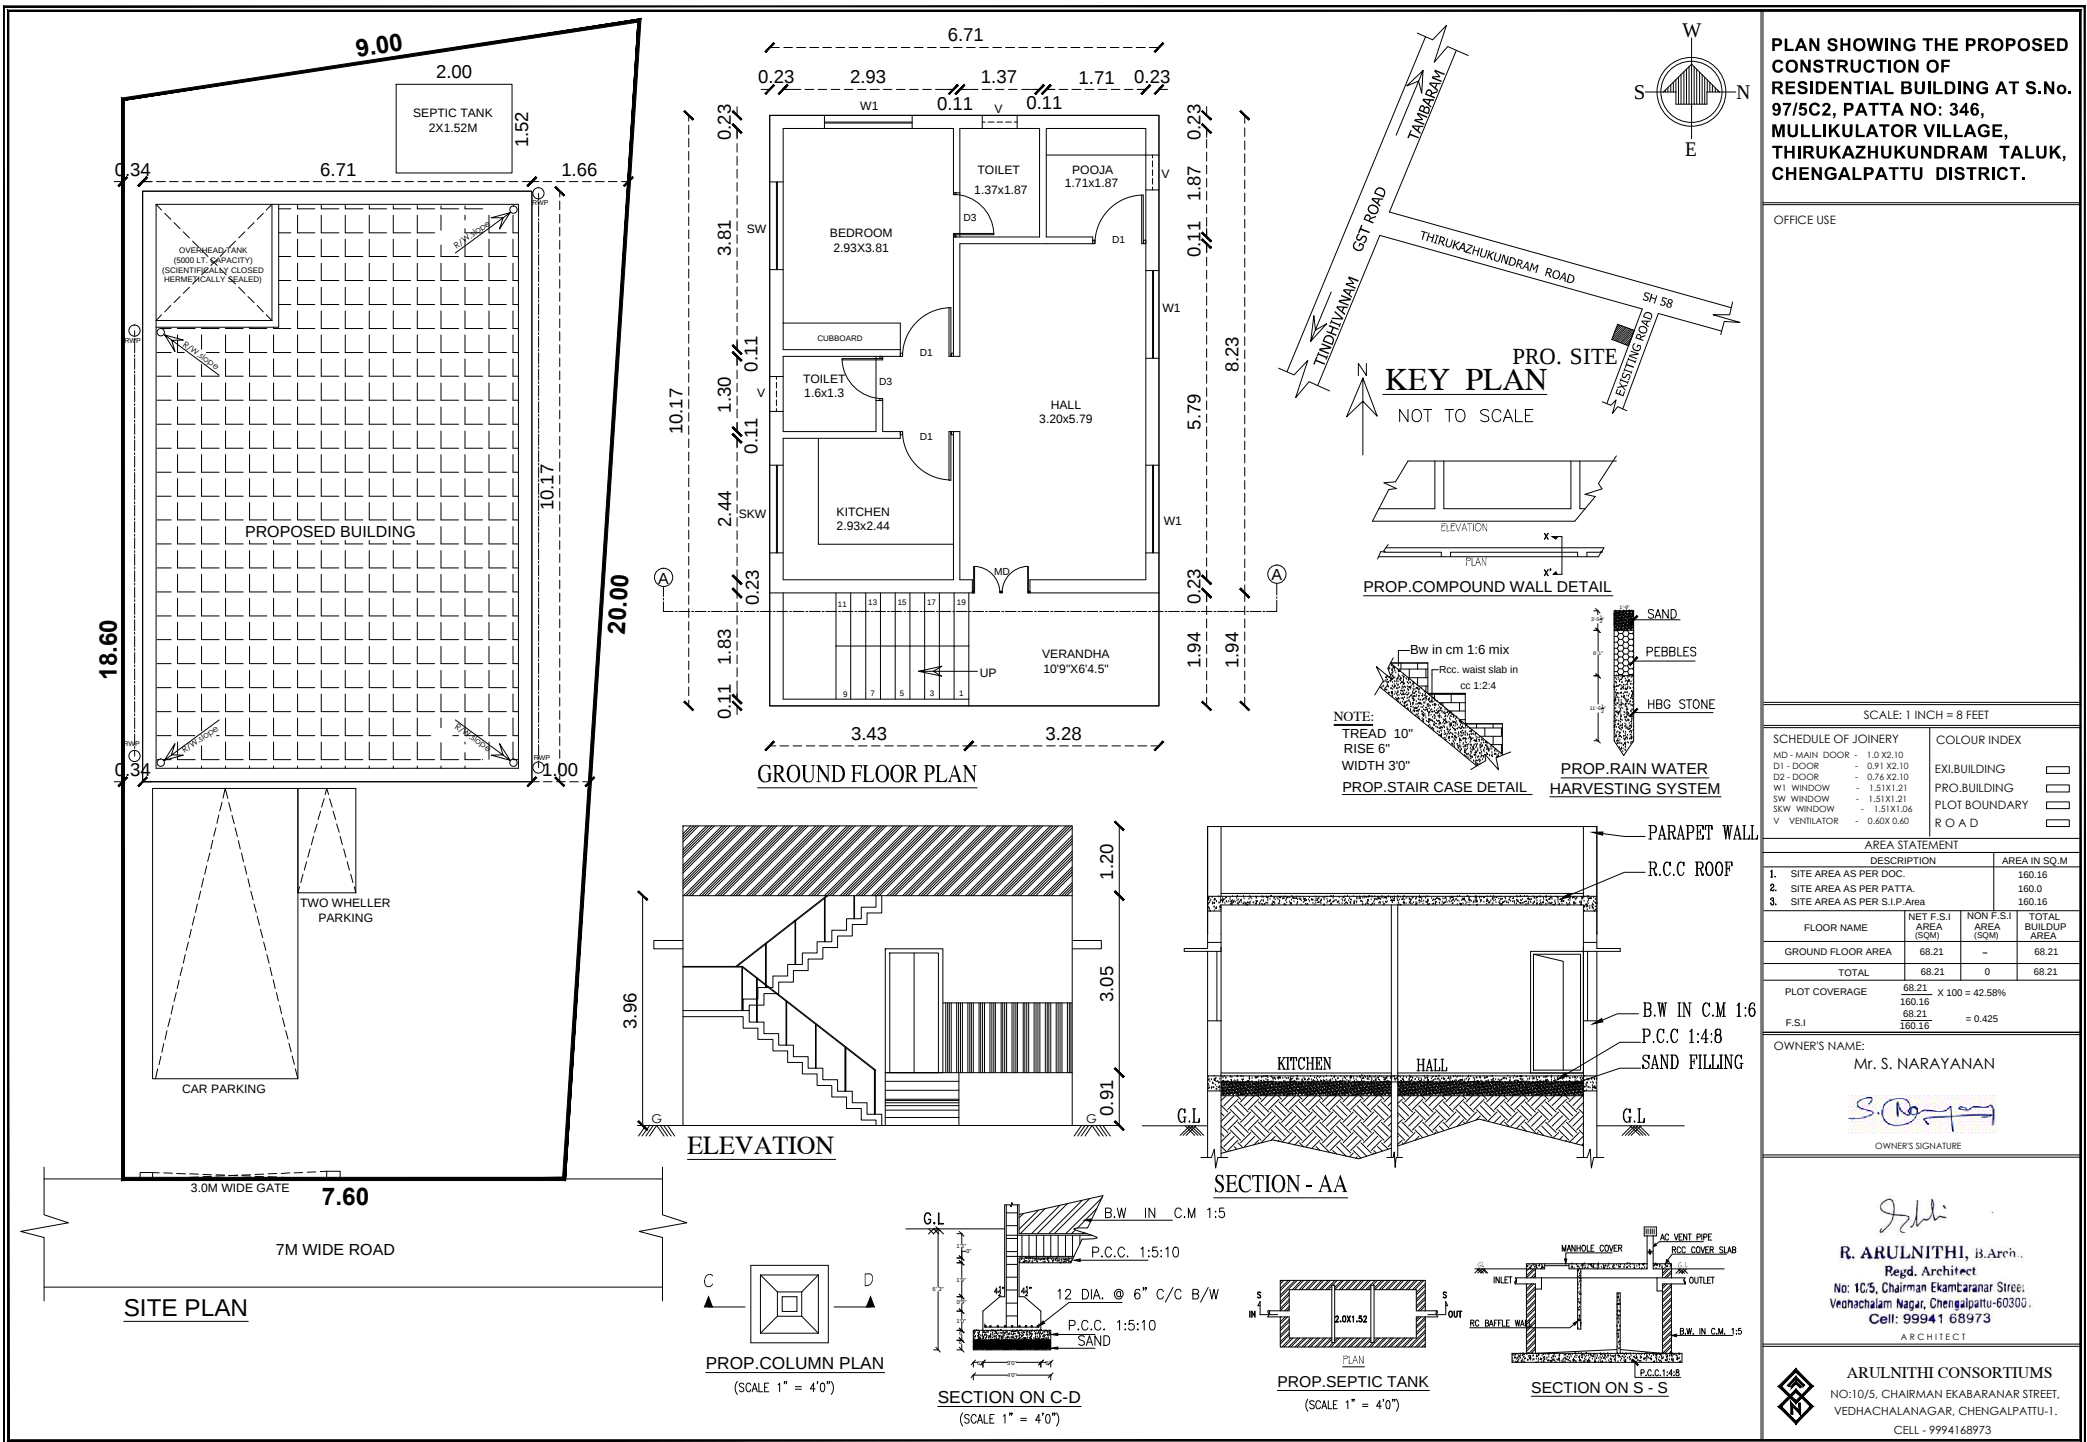

PLAN SHOWING THE PROPOSED CONSTRUCTION OF RESIDENTIAL BUILDING AT S.No. 97/5C2, PATTA NO: 346, MULLIKULATOR VILLAGE, THIRUKAZHUKUNDRAM TALUK, CHENGALPATTU DISTRICT.

OFFICE USE

SCALE: 1 INCH = 8 FEET

DESCRIPTION	AREA IN SQ.M
1. SITE AREA AS PER DOC.	160.16
2. SITE AREA AS PER PATTA.	160.0
3. SITE AREA AS PER S.I.P. AREA	160.16

FLOOR NAME	NET F.S.I AREA (SQM)	NON F.S.I AREA (SQM)	TOTAL BUILDUP AREA
GROUND FLOOR AREA	68.21	-	68.21
TOTAL	68.21	0	68.21
PLOT COVERAGE	68.21	X 100 = 42.58%	
F.S.I	160.16	= 0.425	

OWNER'S NAME:
Mr. S. NARAYANAN

OWNER'S SIGNATURE

ARCHITECT

R. ARULNITHI, B.Arch.,
Regd. Architect
No: 10/5, Chairman Ekambaranar Street,
Vedhachalam Nagar, Chengalpattu-60300.
Cell: 99941 68973

ARCHITECT

ARULNITHI CONSORTIUMS
NO:10/5, CHAIRMAN EKABARANAR STREET,
VEDHACHALANAGAR, CHENGALPATTU-1.
CELL - 9994168973