
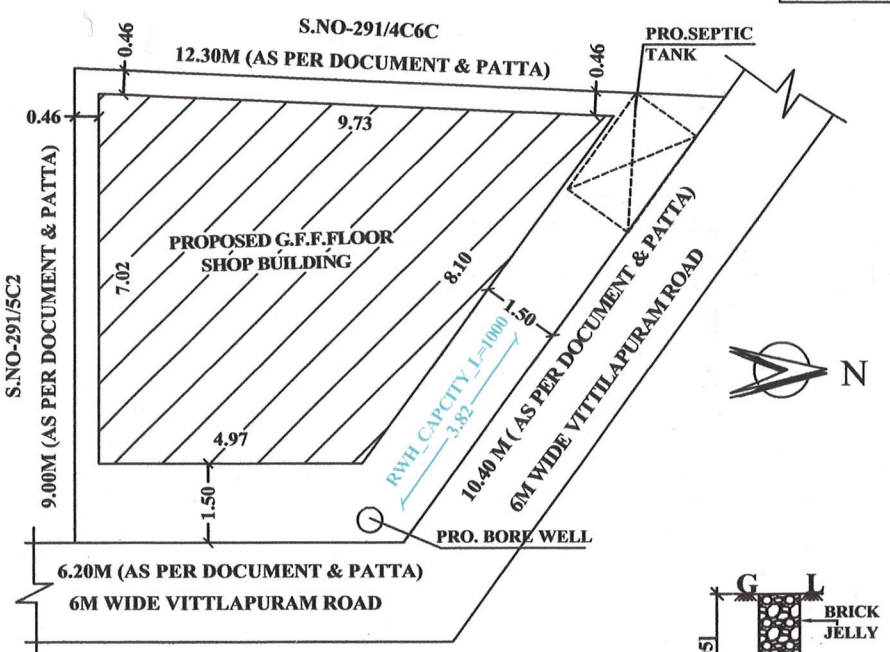


PLAN SHOWING THE PROPOSED CONSTRUCTION OF G.FLOOR & F.FLOOR SHOP BUILDING
AT OLD SURVEY NO-291/4C6B, AS PER PATTA NO-5672, S.NO-291/10, V.NO-83, PUDHUPATTINAM VILLAGE
& PANCHAYAT, THIRUKKAZHUKUNDRAM PANCHAYAT UNION & TALUK, CHENGALPATTU DISTRICT.

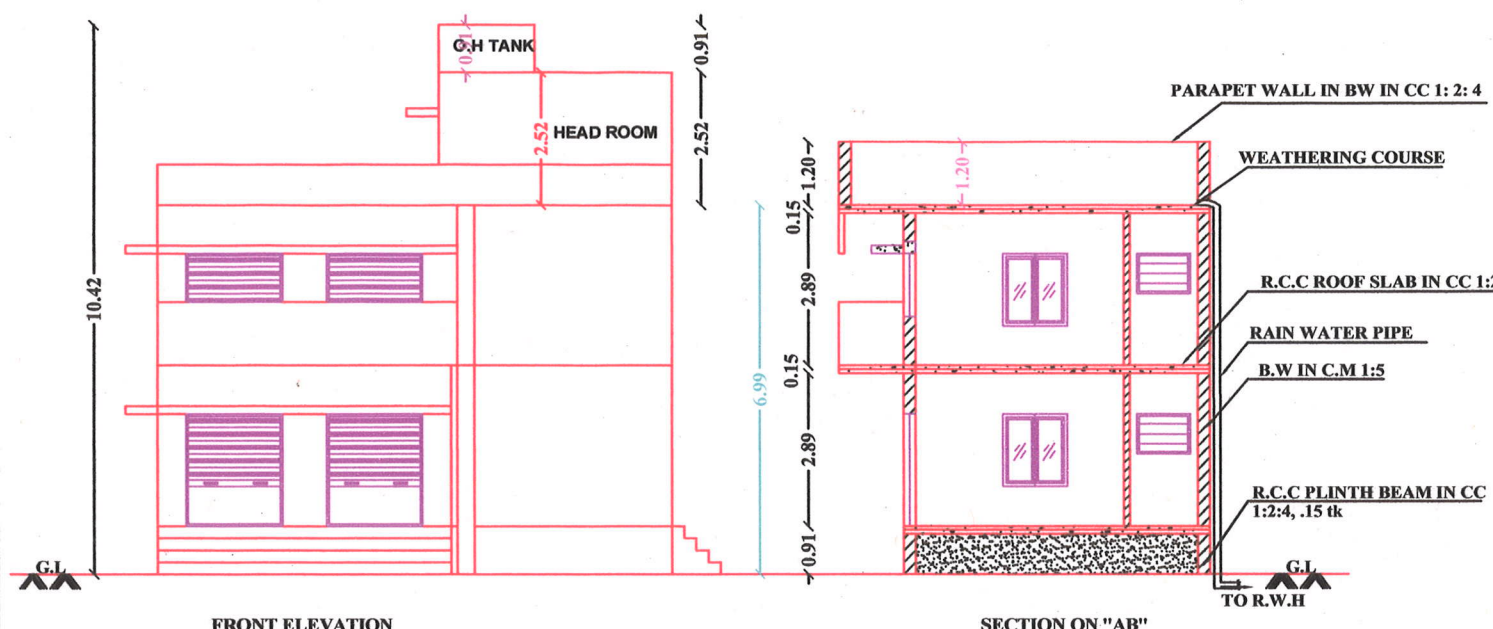

SCHEDULE OF JOINERY			COLOUR INDEX
R.S.	SHUTTER	1.82 X 2.10	PLOT BOUNDARY
D2	DOOR	0.76 X 2.10	PRO. BUILDING
W	WINDOW	1.22 X 1.37	ROAD
V	VENTILATOR	0.91 X 0.76	

AREA STATEMENT	
	SQ.MT.
PLOT AREA (AS PER PATTA)	81.04
PLOT AREA (AS PER DOCUMENT)	81.04
PLOT AREA (AS PER FMB)	81.43
SUPER IMPOSED AREA	81.04
PROPOSED GROUND FLOOR	50.42
PROPOSED FIRST FLOOR	50.42
PROPOSED HEAD ROOM	11.70

COVERAGE : 62 % F.S.I : 1.24

OFFICE USE :-

OWNER NAME:- THIRU.R.SANKAR

OWNER'S SIGN
A. PEGAN, D.C.E.,
Registered Engineer
Reg No. CGL DIST/RE/Gr-III/2023/10/013
District Town and Country Planning Office
Arunan Builders Ph-9944001863
No. 64/40, Bharathiyar Street
Gokulapuram, Chengalpattu-603 001
LICENSED SURVEYOR SIGN

