
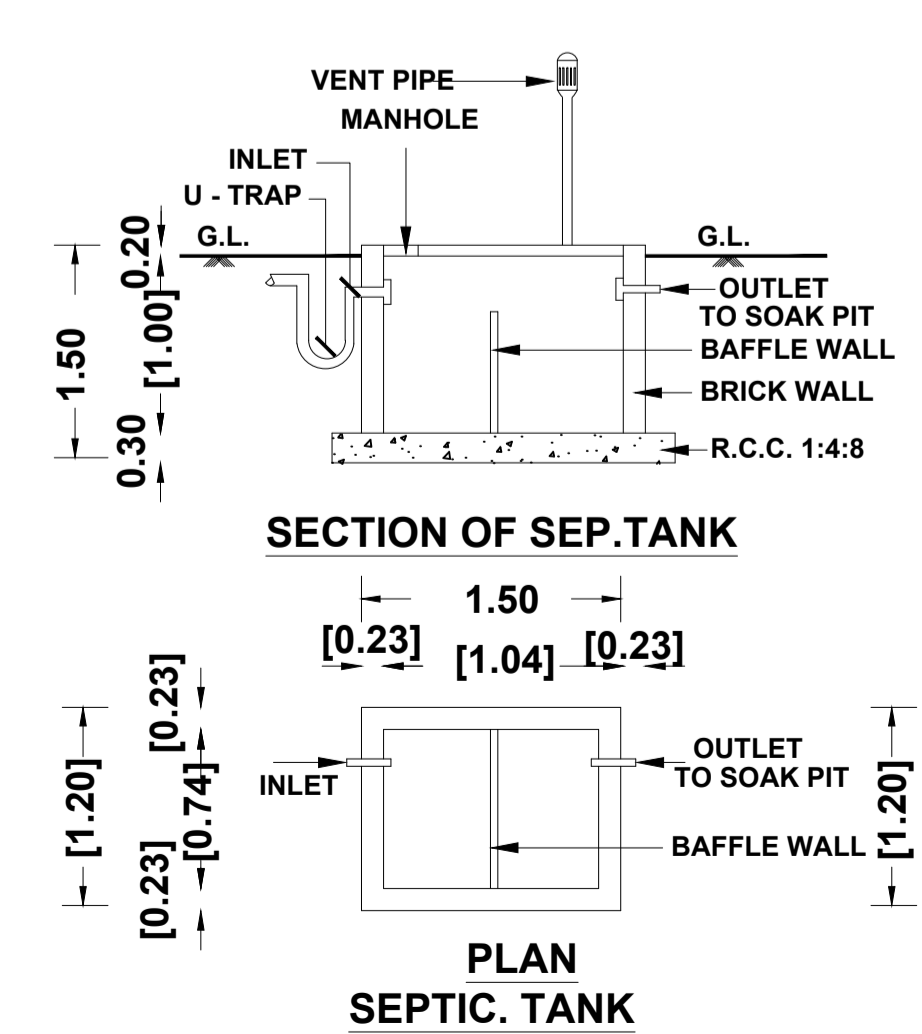
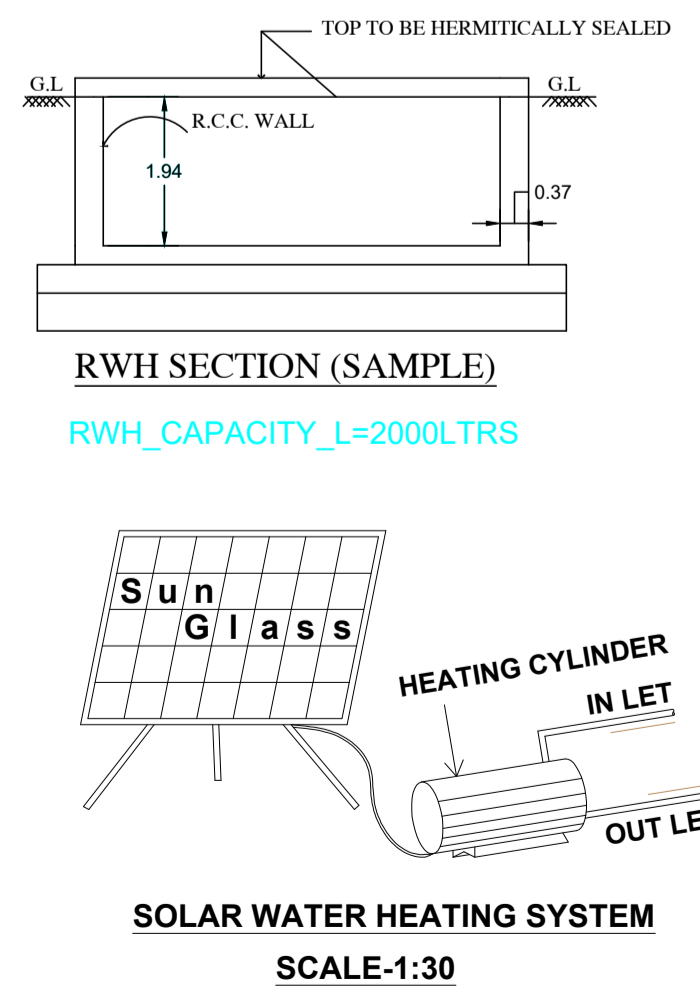
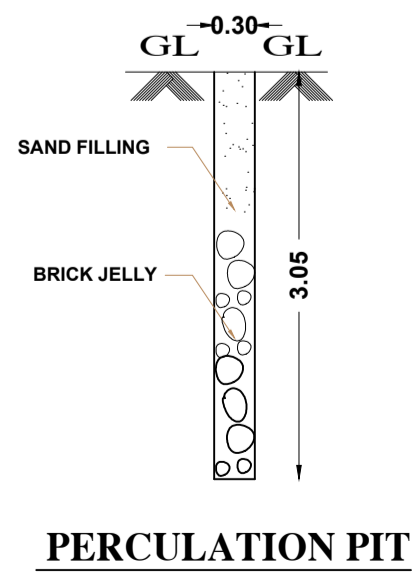
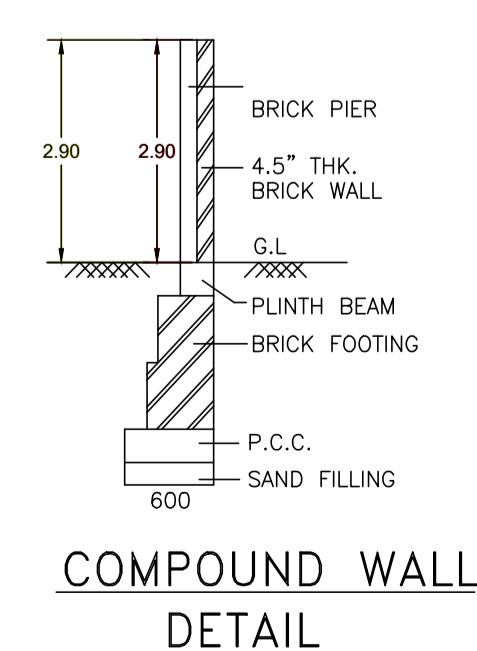
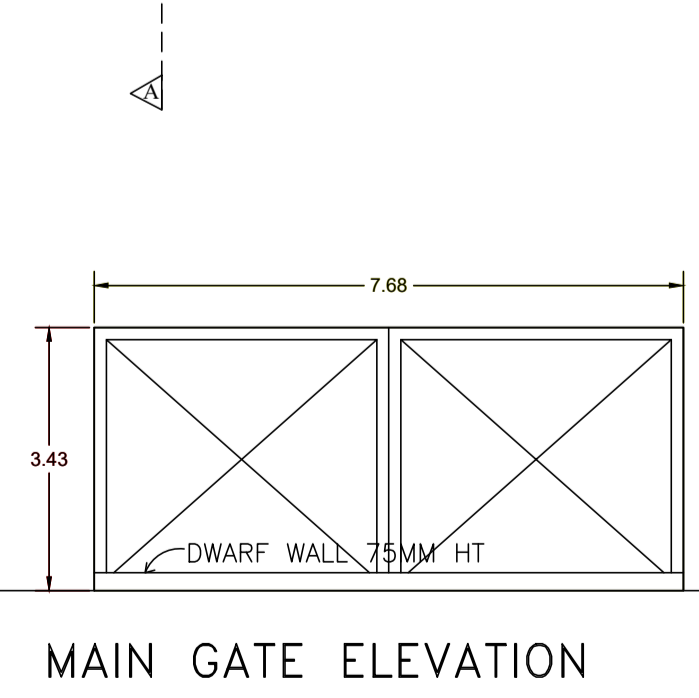
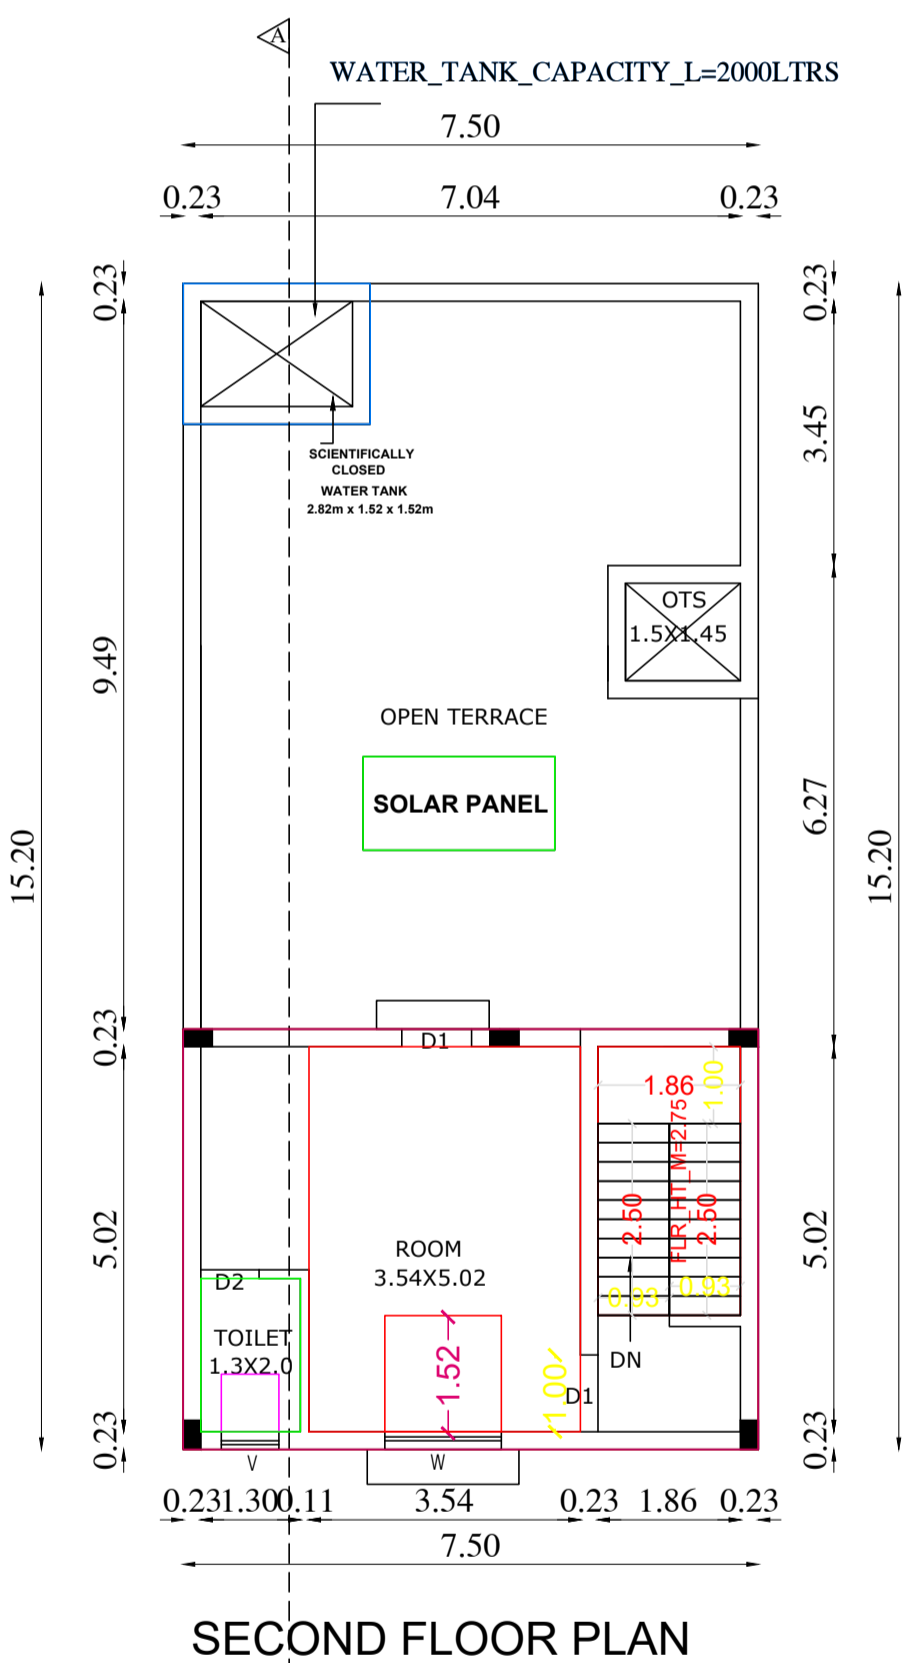
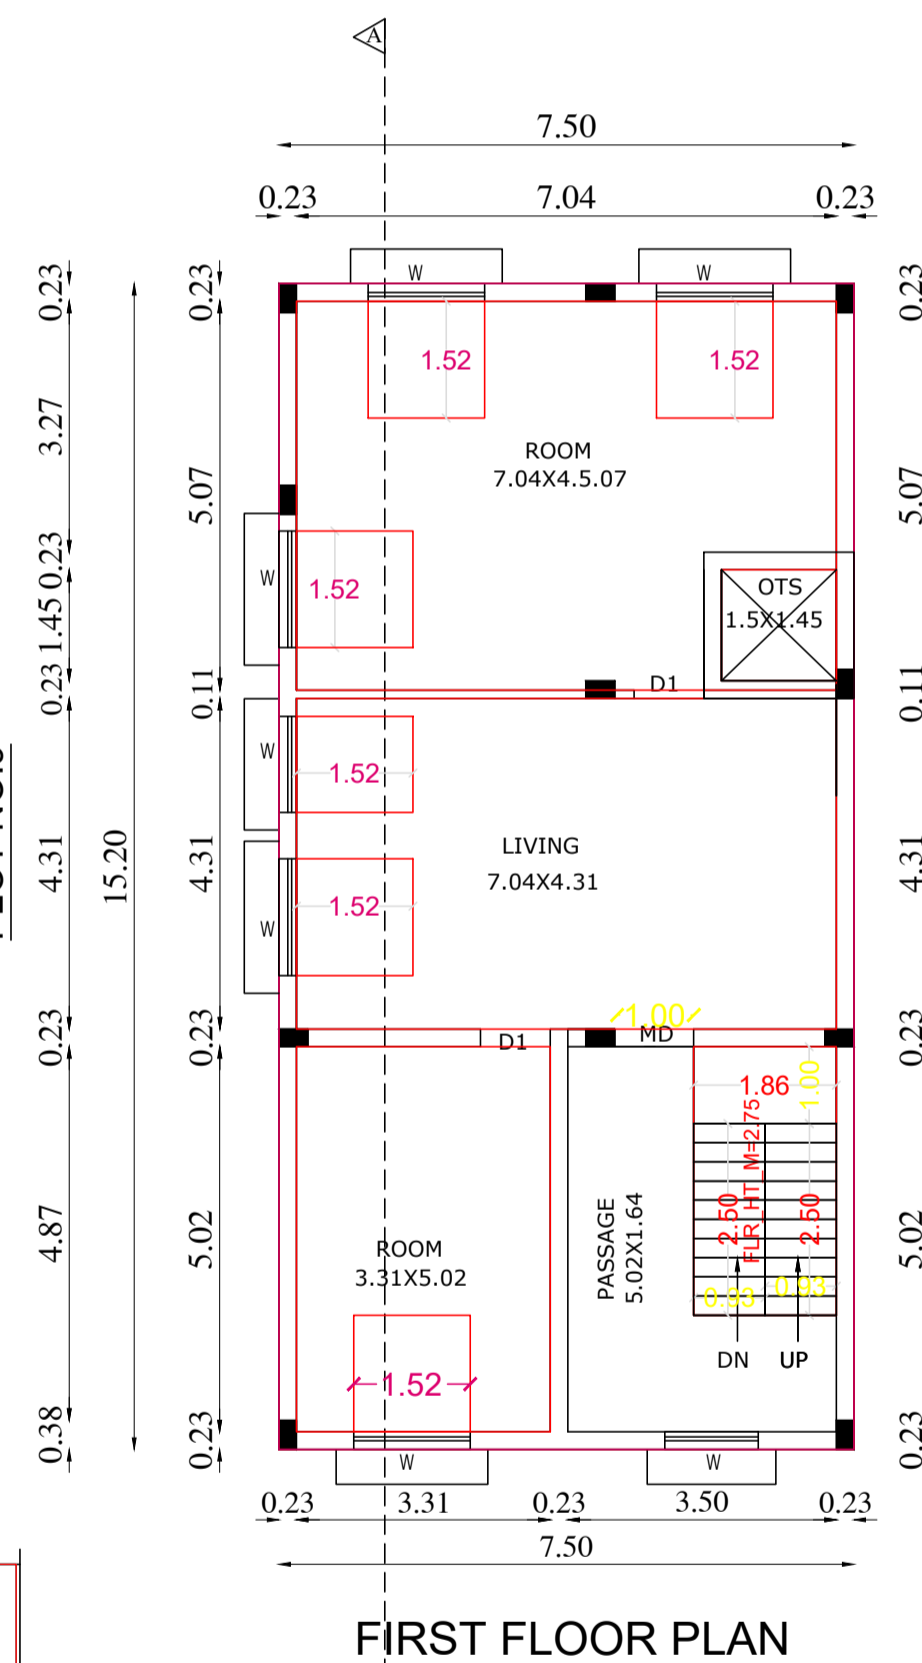
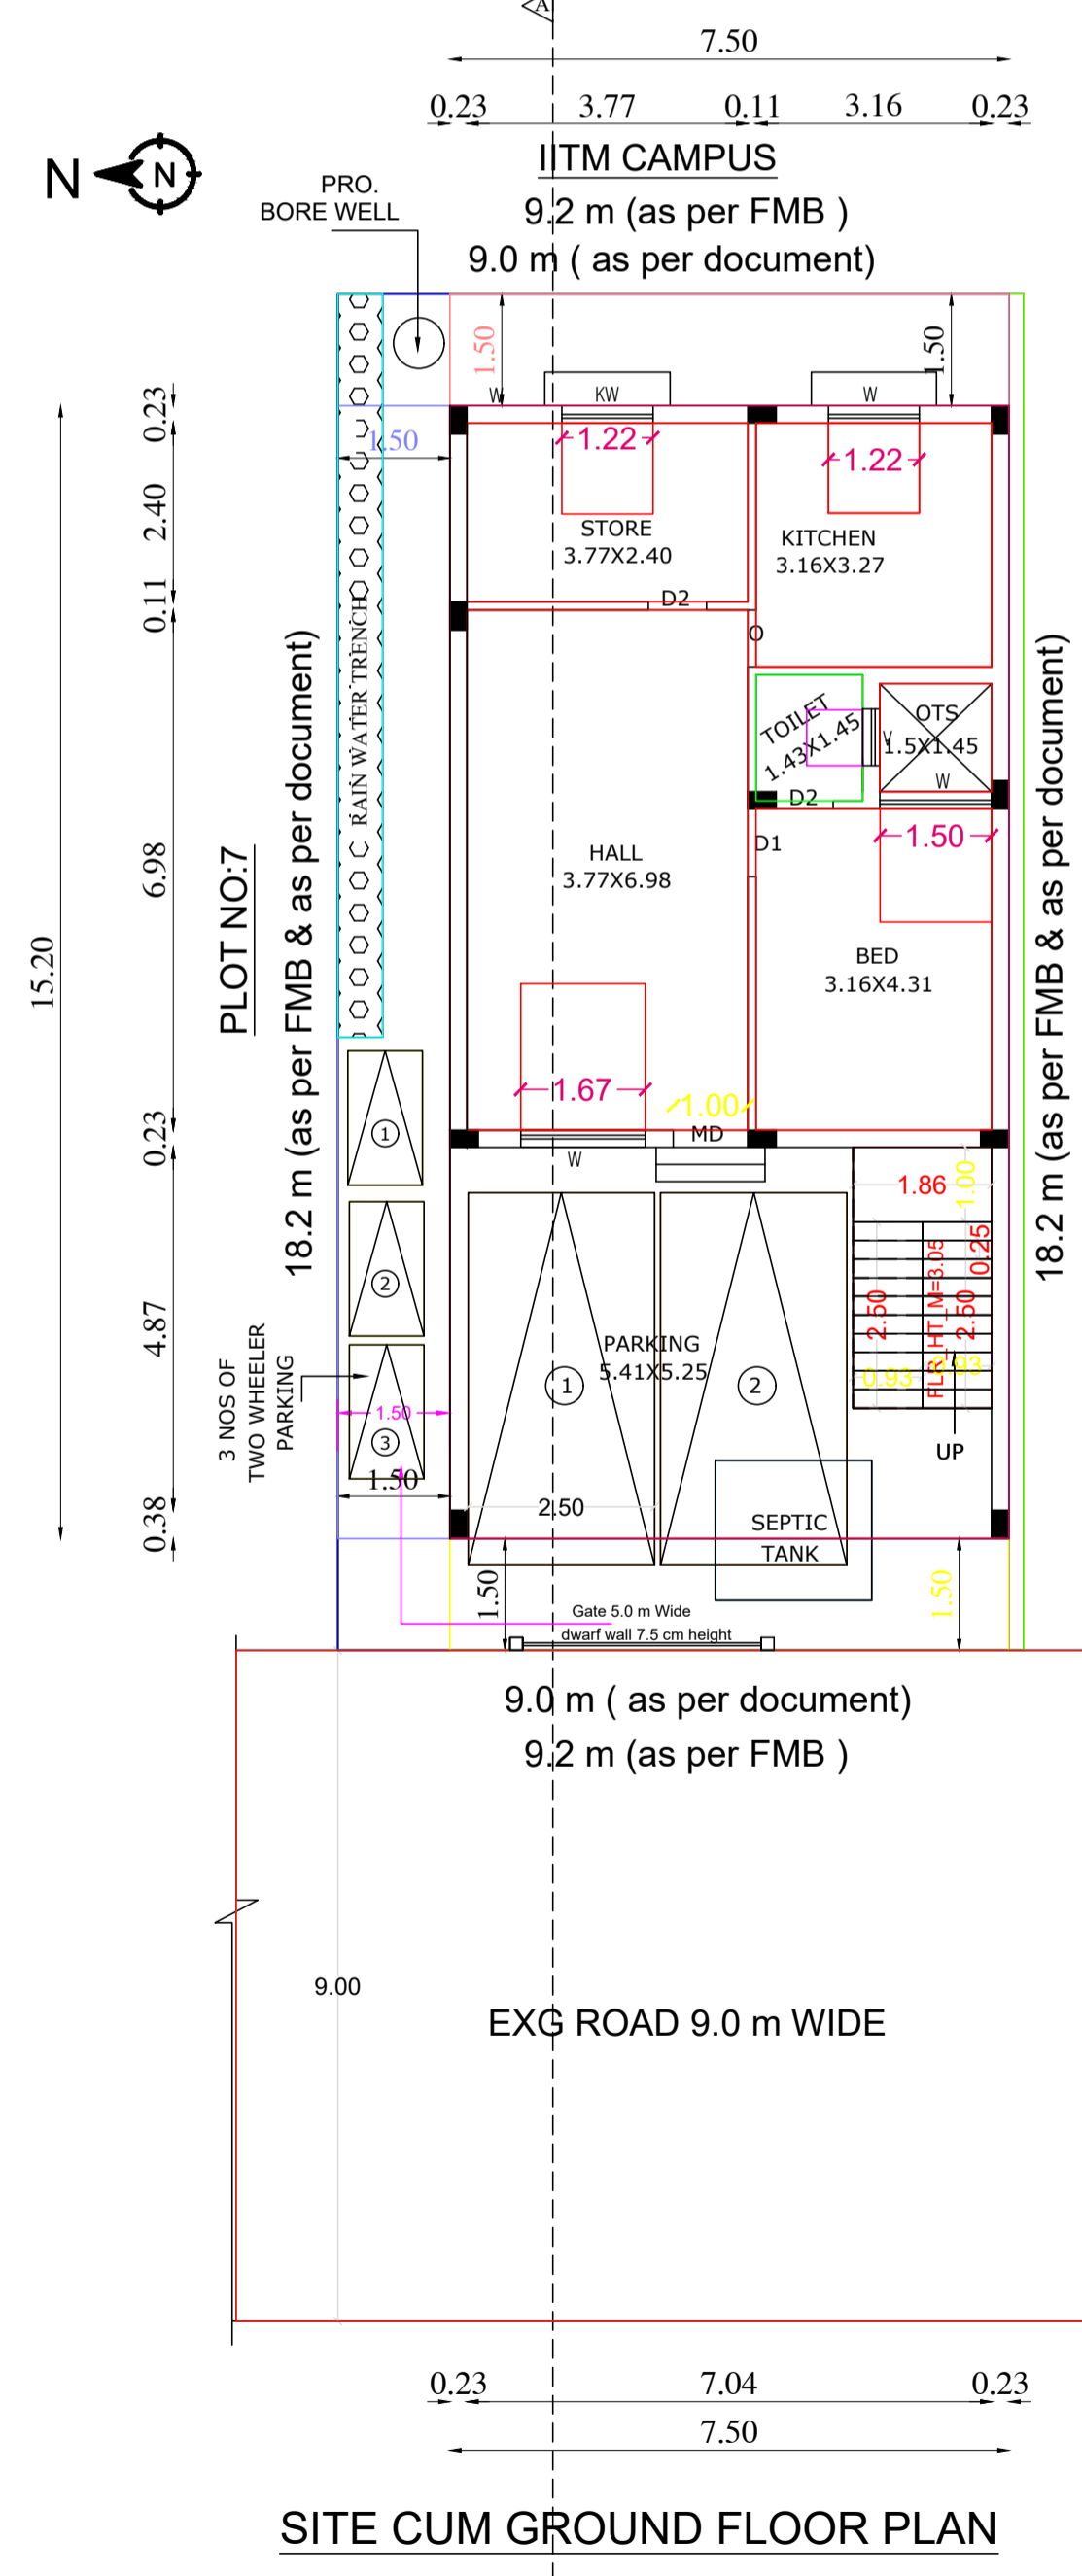
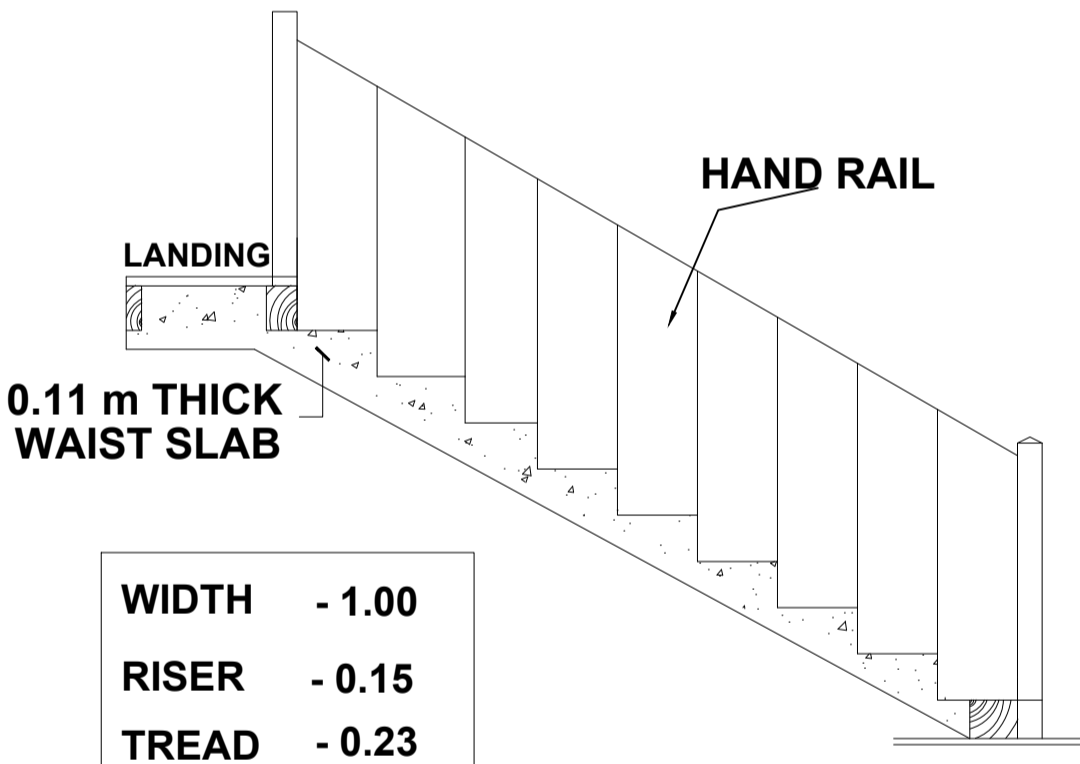
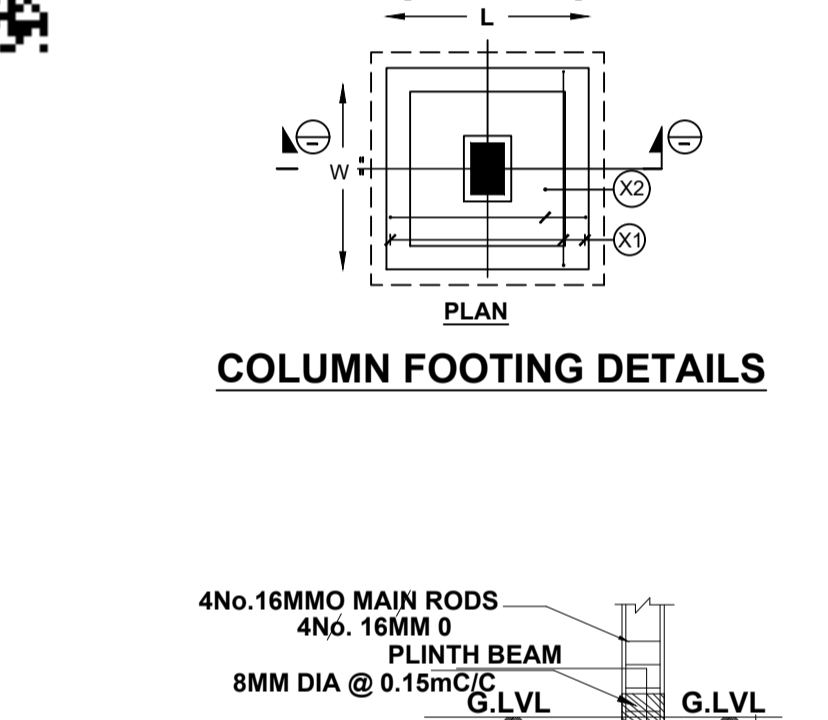
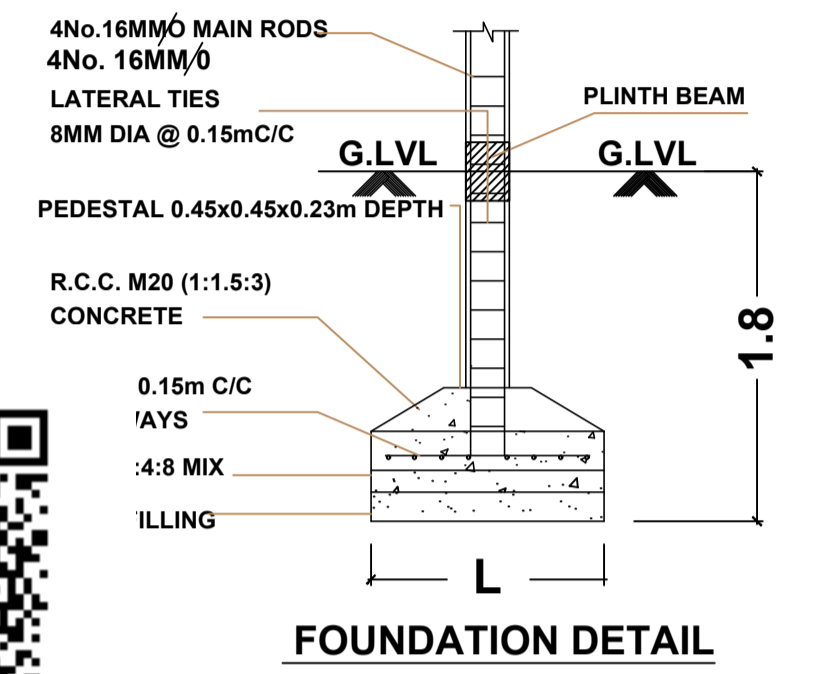
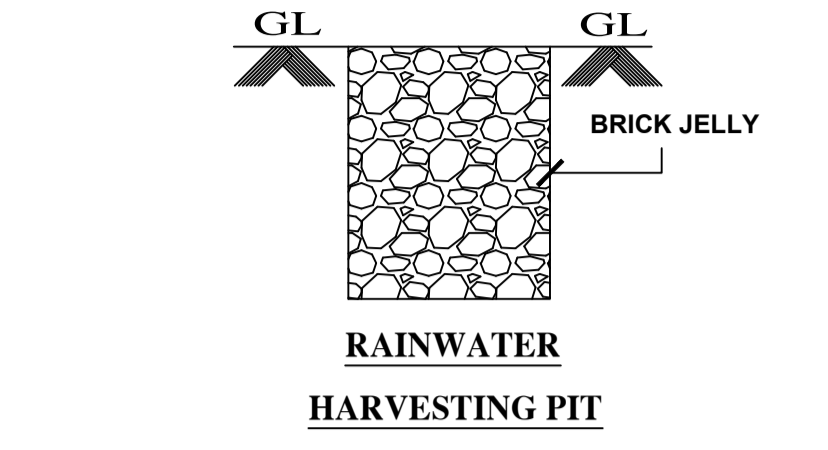
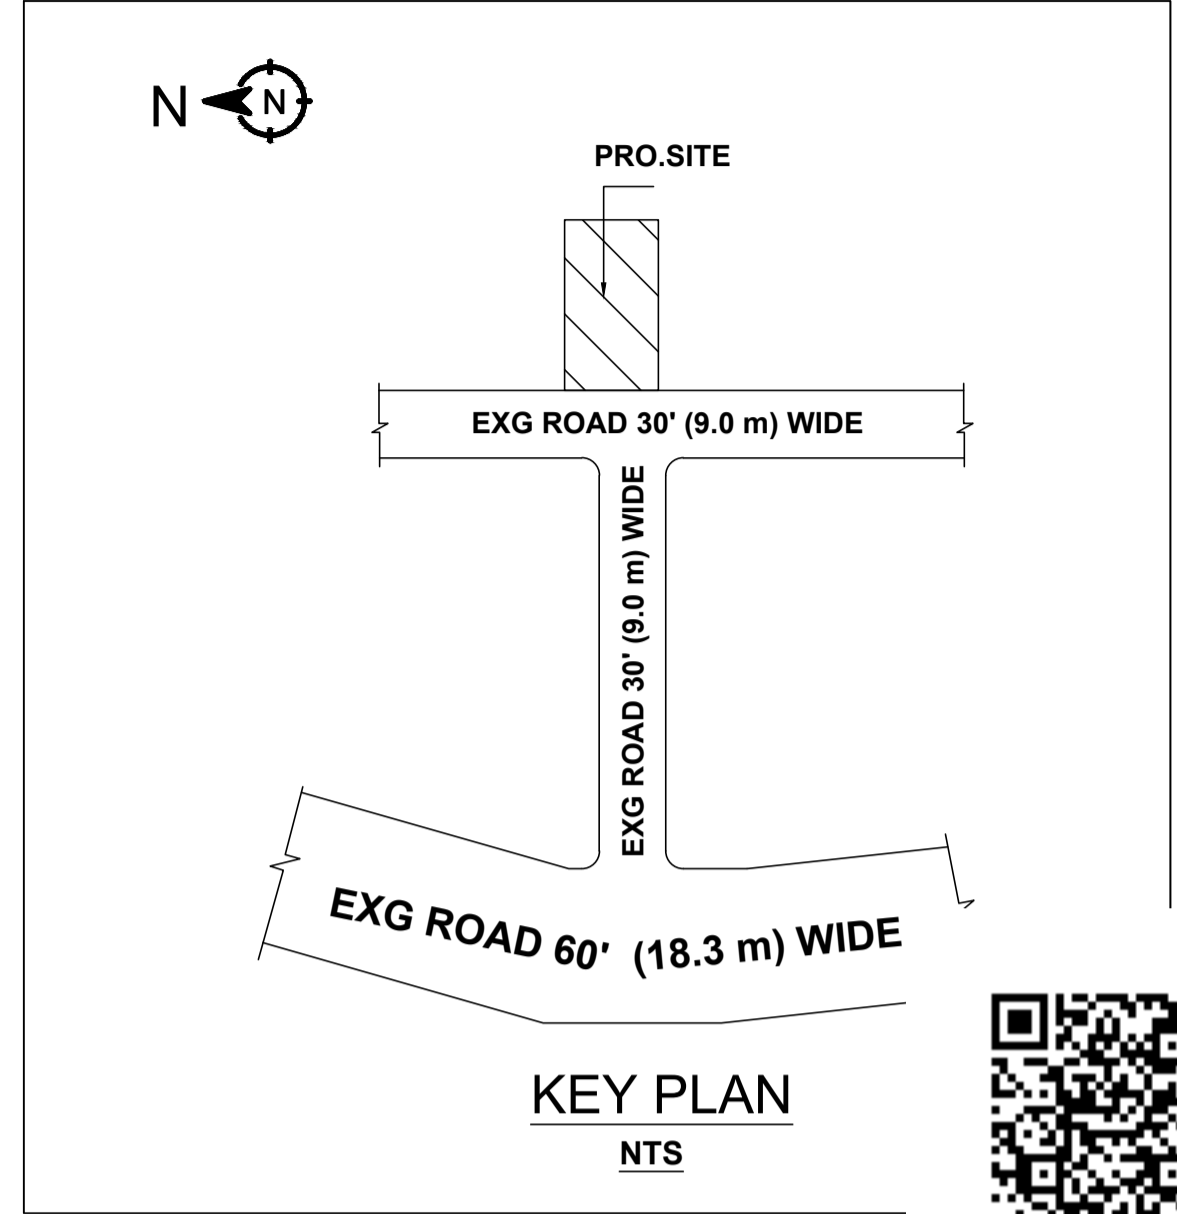


**PLAN SHOWING THE PROPOSED GROUND FLOOR , FIRST FLOOR & SECOND FLOOR CONSTRUCTION OF THE RESIDENTIAL BUILDING (1 DWELLING ) PLOT NO: 8, " GITA GARDEN " IN OLD S.NOS: 195/9B2 & 195/10B, AS PER PATT A NEW S.NO: 195/56 & 195/57 , PATT A NO: 10211 OF NALLAMBAKKAM VILLAGE & PANCHAYAT, KATTANKOLATHUR PANCHAYAT UNION, VANDALUR TALUK, CHENGALPET DISTRICT.**

OWNER NAME: Mr. SELVA GRIDHAR SCALE: 1:100.

LAYOUT WAS APPROVED  
LAYOUT PLANNING PERMIT NO: 86/2016, DATED: 01.07.2016

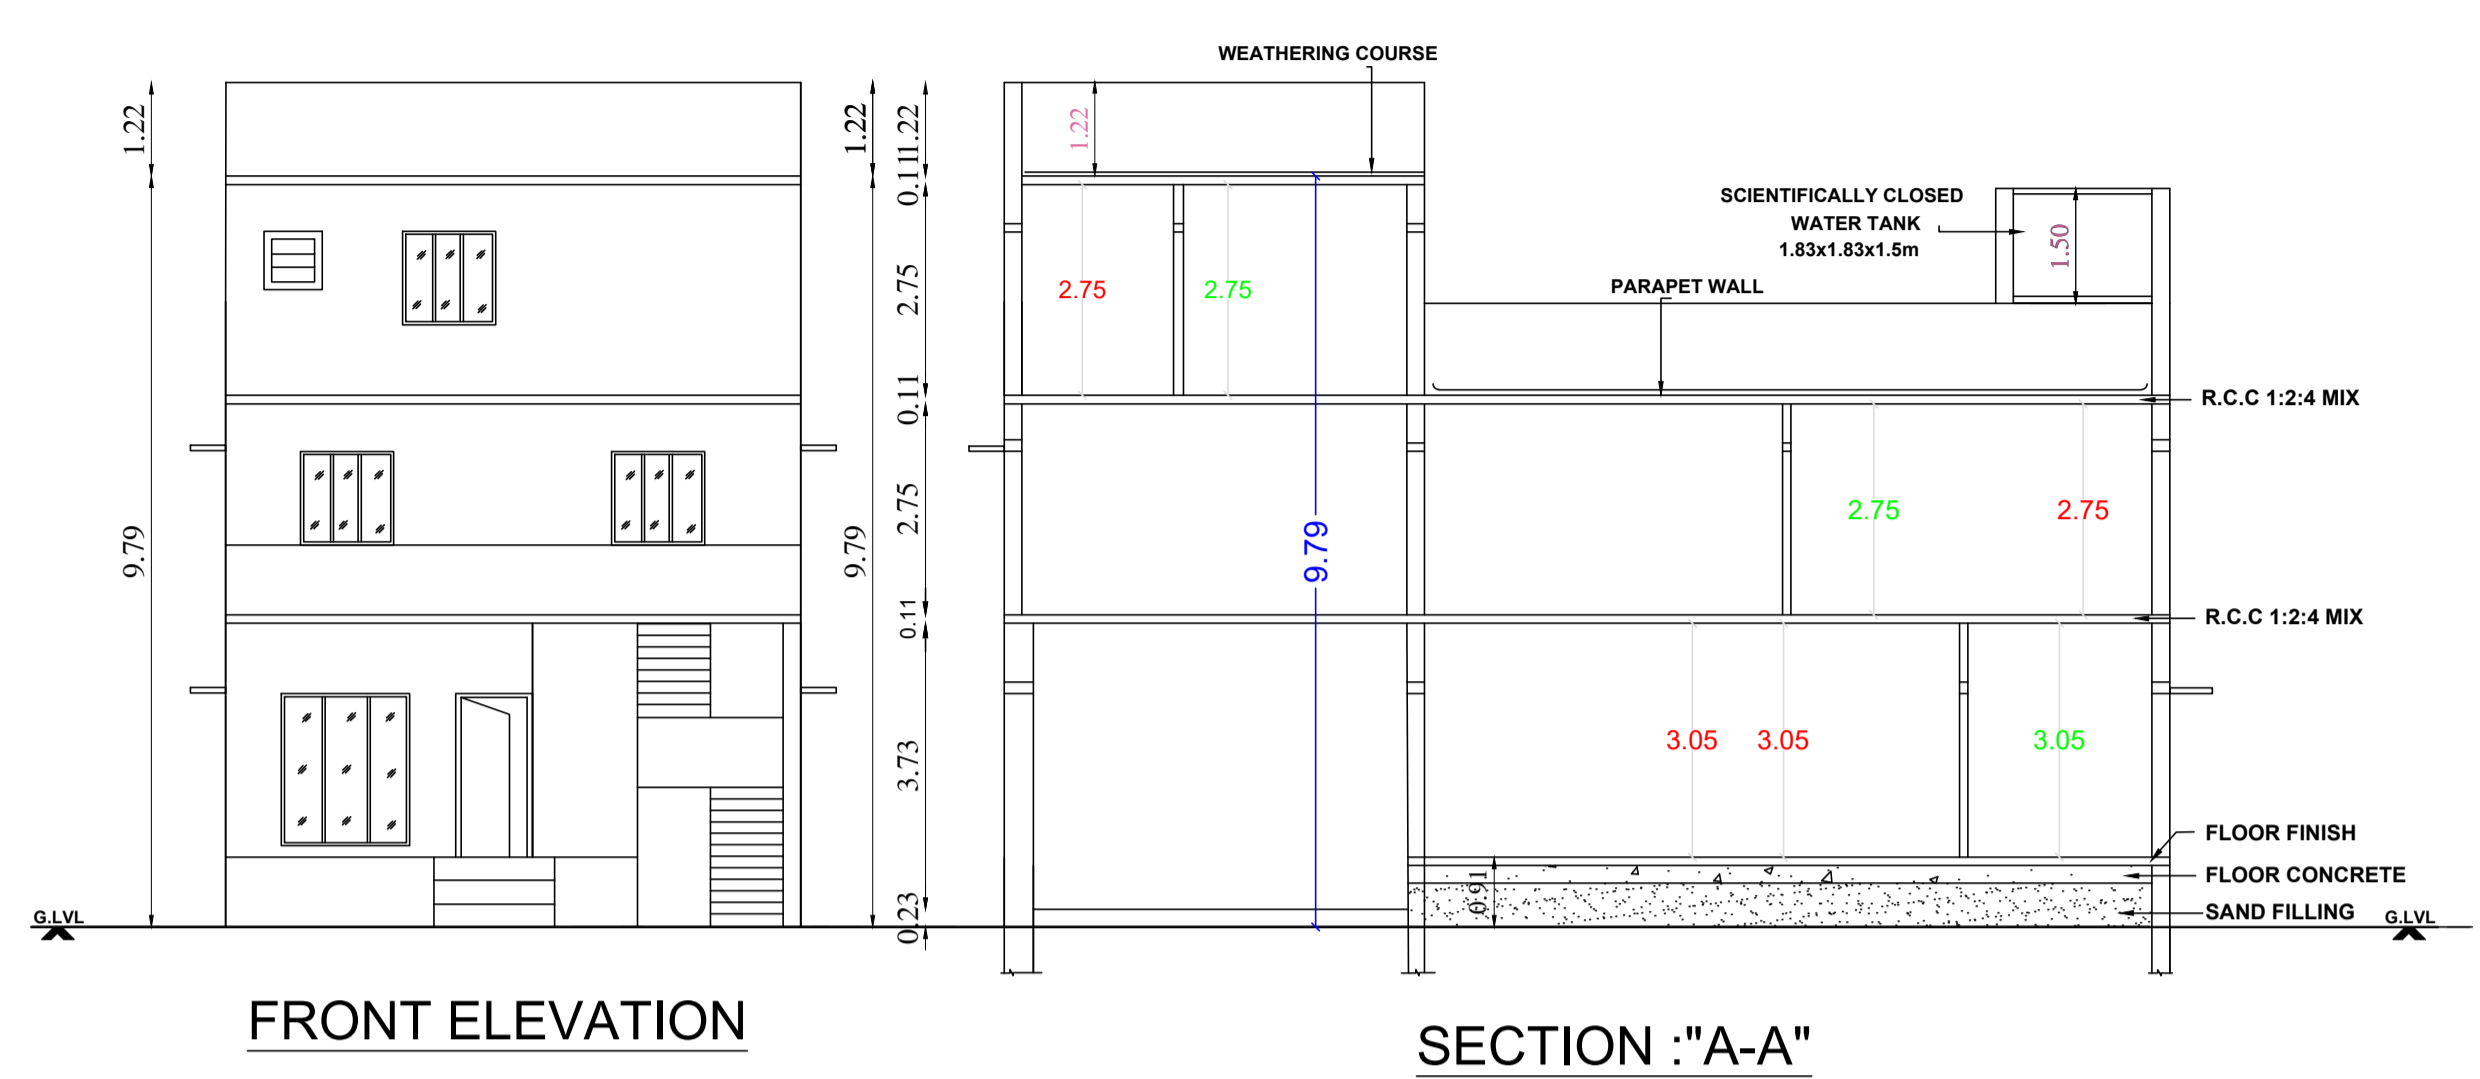

**JOINERIES**

MAIN DOOR	MD	1.00 X 2.13
DOOR	D	0.91 X 2.13
DOOR	D1	0.75 X 2.13
WINDOW	W	1.52 X 1.52
KITCHEN WINDOW	KW	1.22 X 0.91
FRENCH WINDOW	FW	1.67 X 1.97
VENTILATOR	V	0.91 X 0.75

**COLOUR INDEX**

PROPOSED	
ROAD	
SITE BOUNDARY	

ALL DIMENSION ARE IN Feet & Mtr

EXTENT	IN	SQFTS	SQMTS
PLOT AREA (AS PER FMB)	-	-	167.44
PLOT AREA (AS PER DOCUMENT)	1800.00	167.28	-
PLOT AREA (AS PER PATT A)	-	-	167.00
SUPER IMPOSED AREA	-	-	163.80
PLINTH AREA OF G.FLOOR	1203.29	111.83	-
PLINTH AREA OF F.FLOOR	1203.29	111.83	-
PLINTH AREA OF S.FLOOR	442.23	41.10	-
TOTAL AREA	2848.81	264.76	-
F.S.I	1.61	-	-
COVERAGE	68 %	-	-

COMPOUND WALL (RM) 54.40 M

*Handwritten signature*

OWNER : Mr. SELVA GRIDHAR

**M. KADIRVELU, M.E., M.Sc(V), M.I.E., F.I.V., LL.B., LL.M., Cr & FS., IBBI (Valuer) DTCP REGISTERED ENGINEER GRADE - I (RE) REGISTRATION No: CGL DIST / RE / Gr - I / 2024 / 01 / 001 DTCP Cell. No: 9551784437 / 9369254339**

REGISTER ENGINEER: