
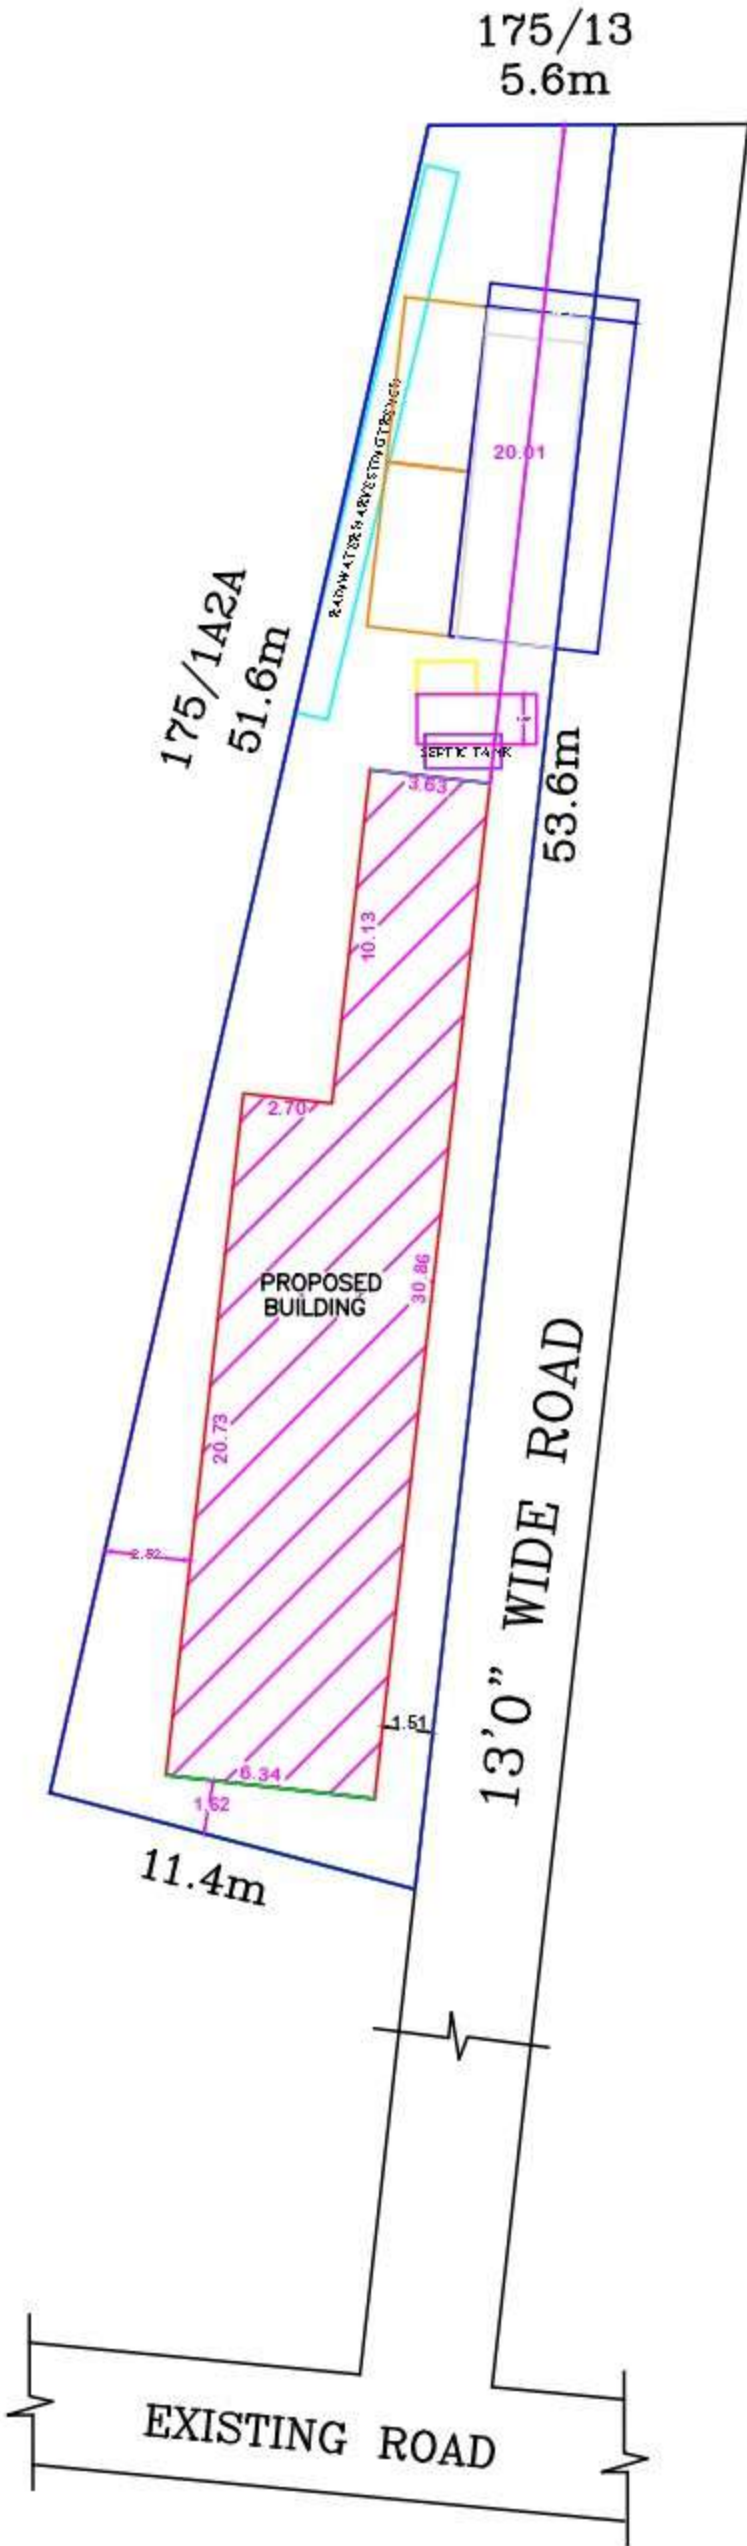
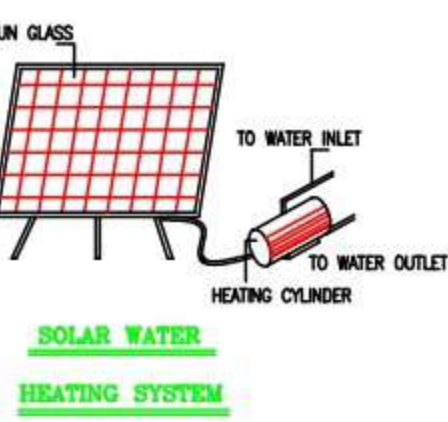
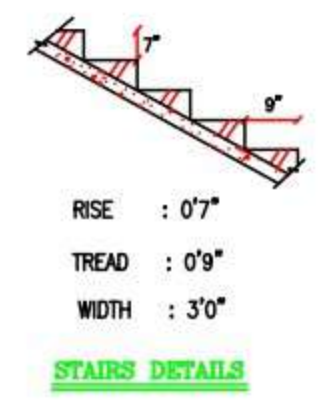
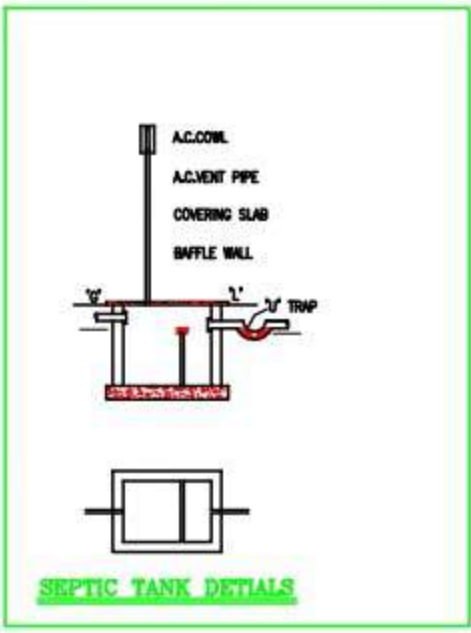
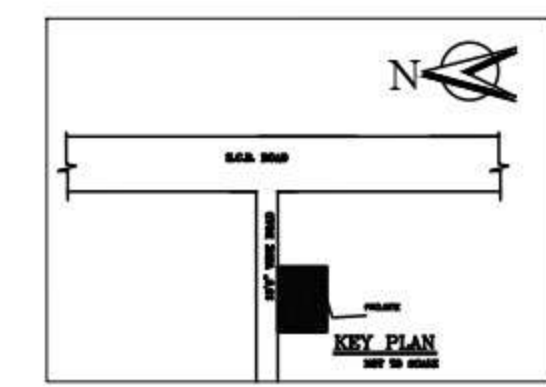
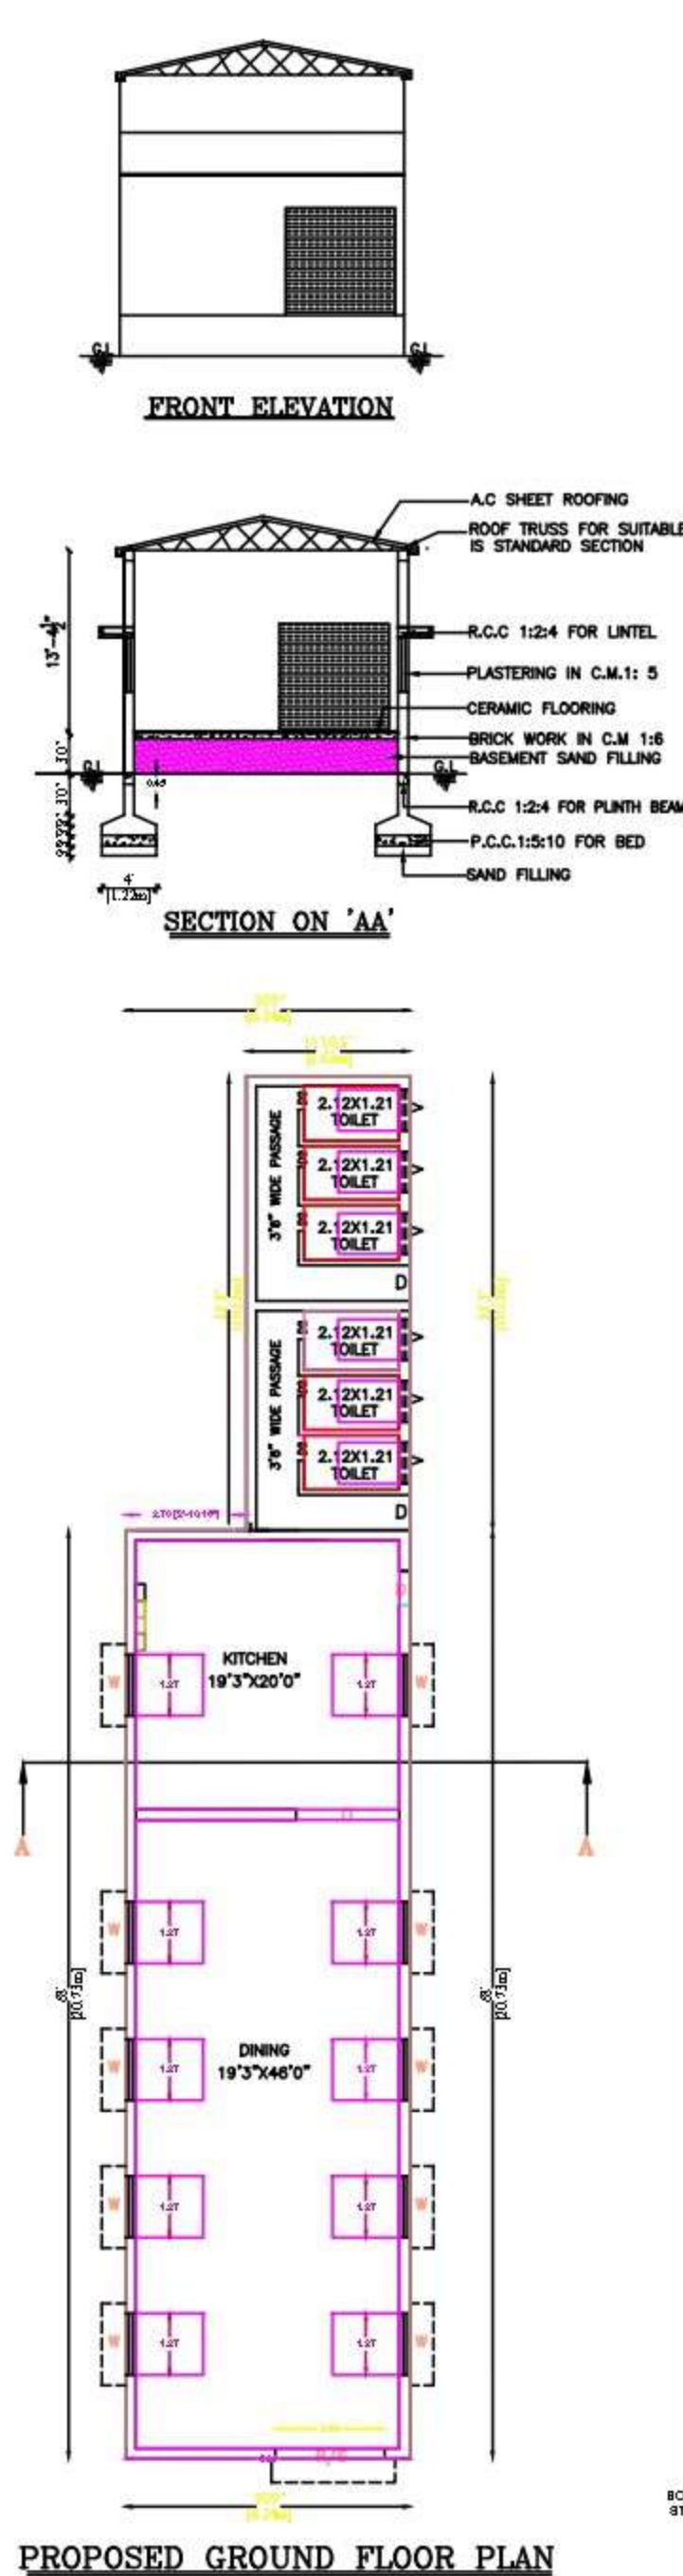


PLAN SHOWING THE PROPOSED CONSTRUCTION OF COMMERCIAL AND TOILET BUILDING AT S.NO.175/14, PUDHUPATTINAM VILLAGE & PANCHAYAT, THIRUKAZHUKUNDRAM PANCHAYAT UNION & TALUK, CHENGALPATTU DISTRICT.

OWNER NAME:-Mr.S.AJEES.

SCALE:-1 INCH = 8 FEET

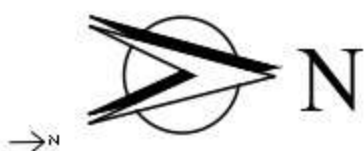

SCHEDULE OF JOINERY		COLOUR INDEX
R/S ROLLING SHUTTER	10'0" X 7'0"	PLOT BOUNDARY
D1 DOOR	3'0" X 7'0"	EXTG. BUILDING
D2 DOOR	2'6" X 7'0"	PRO. BUILDING
W WINDOW	4'6" X 4'0"	ROAD
W1 WINDOW	3'0" X 4'0"	
V VENTILATOR	3'0" X 2'0"	

AREA STATEMENT		
	Sq.ft.	Sq.m
PLOT AREA	4360.00	405.20
PRO. COMMERCIAL BUILD AREA	1414.00	131.39
PRO. TOILET AREA	397.00	36.93
TOTAL BUILDING AREA	1811.00	168.30
COVERAGE	41%	
F.S.I	0.41	
OPEN SPACE AREA	2549.00	236.89



OWNER SIGNATURE

REGISTERED ENGINEER
M. NARENDIRAN, B.E.,
Reg. No: 018 / LS / 2021 / 00002
Registered Engineer Grade-II (RE),
NAREN CONSTRUCTIONS
(Licensed Surveyor, Consulting Engineer)
No: 42, Pillayar Koil Street, Chengalpattu-603 002
Cell: 8056600443 / 8925292179