



KOIL PANCHAYAT, KATTANGULATHUR PANCHAYAT UNION, CHENGALPATTU TALUK, CHENGALPATTU DISTRICT

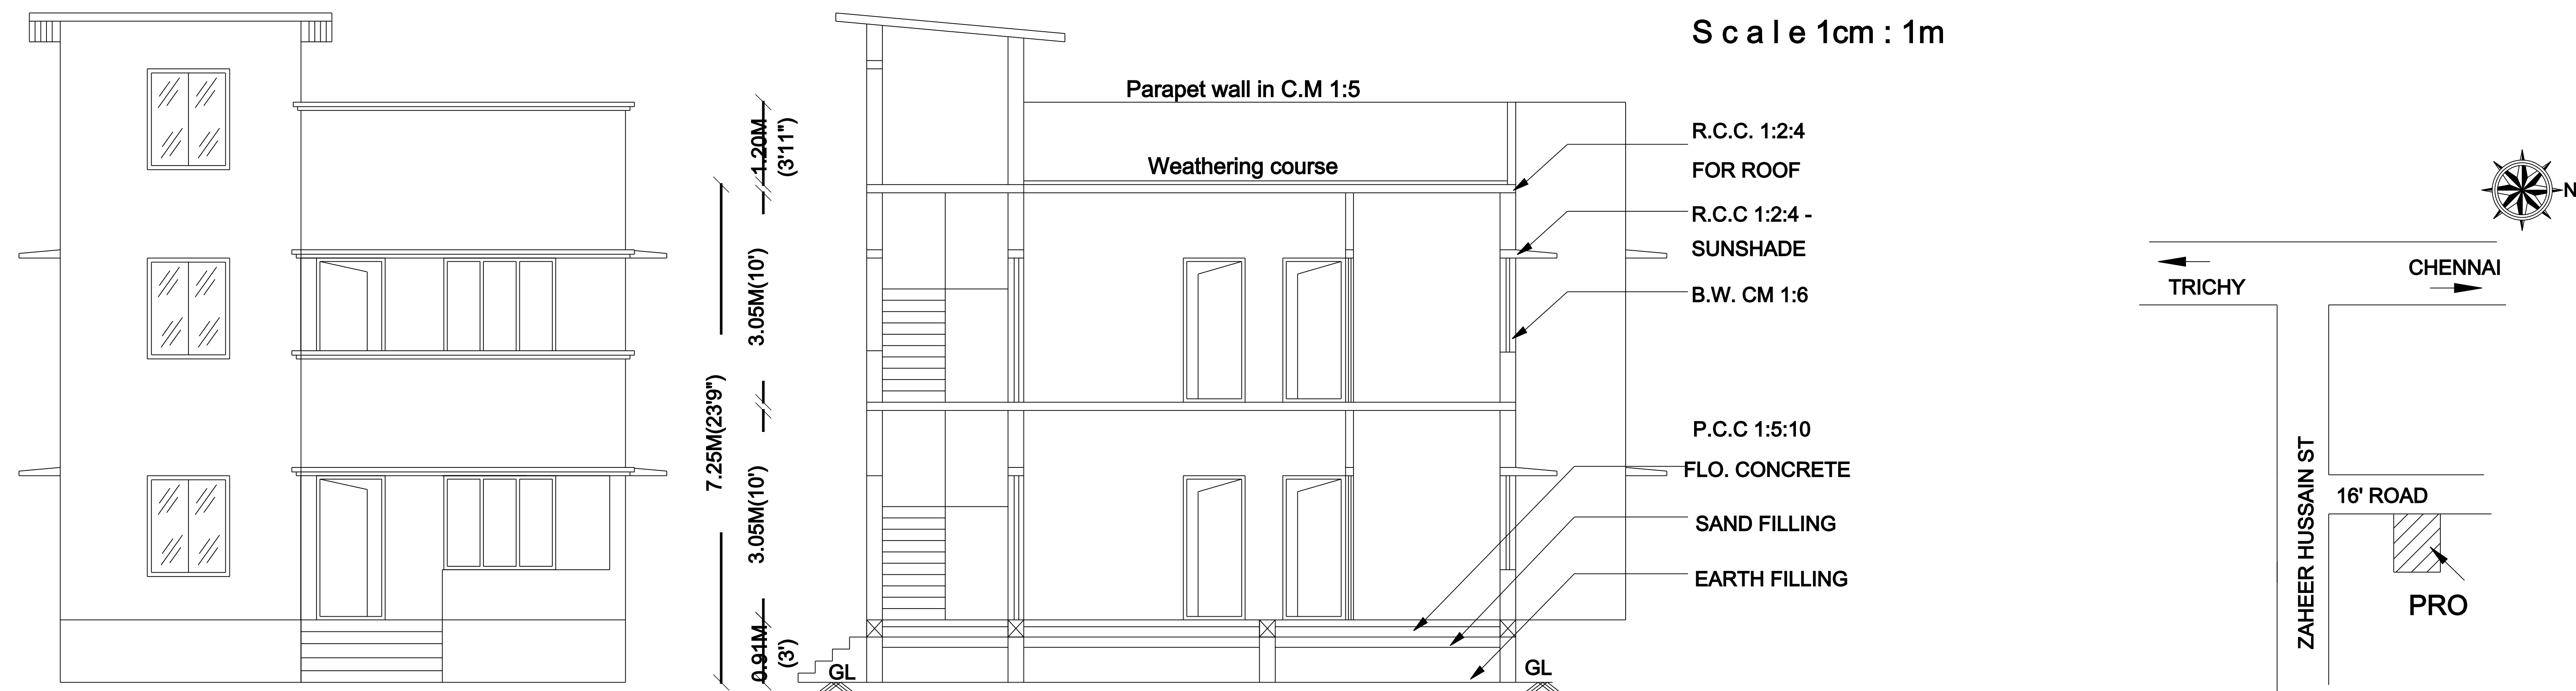


### ELEVATION

## SECTION ON XX

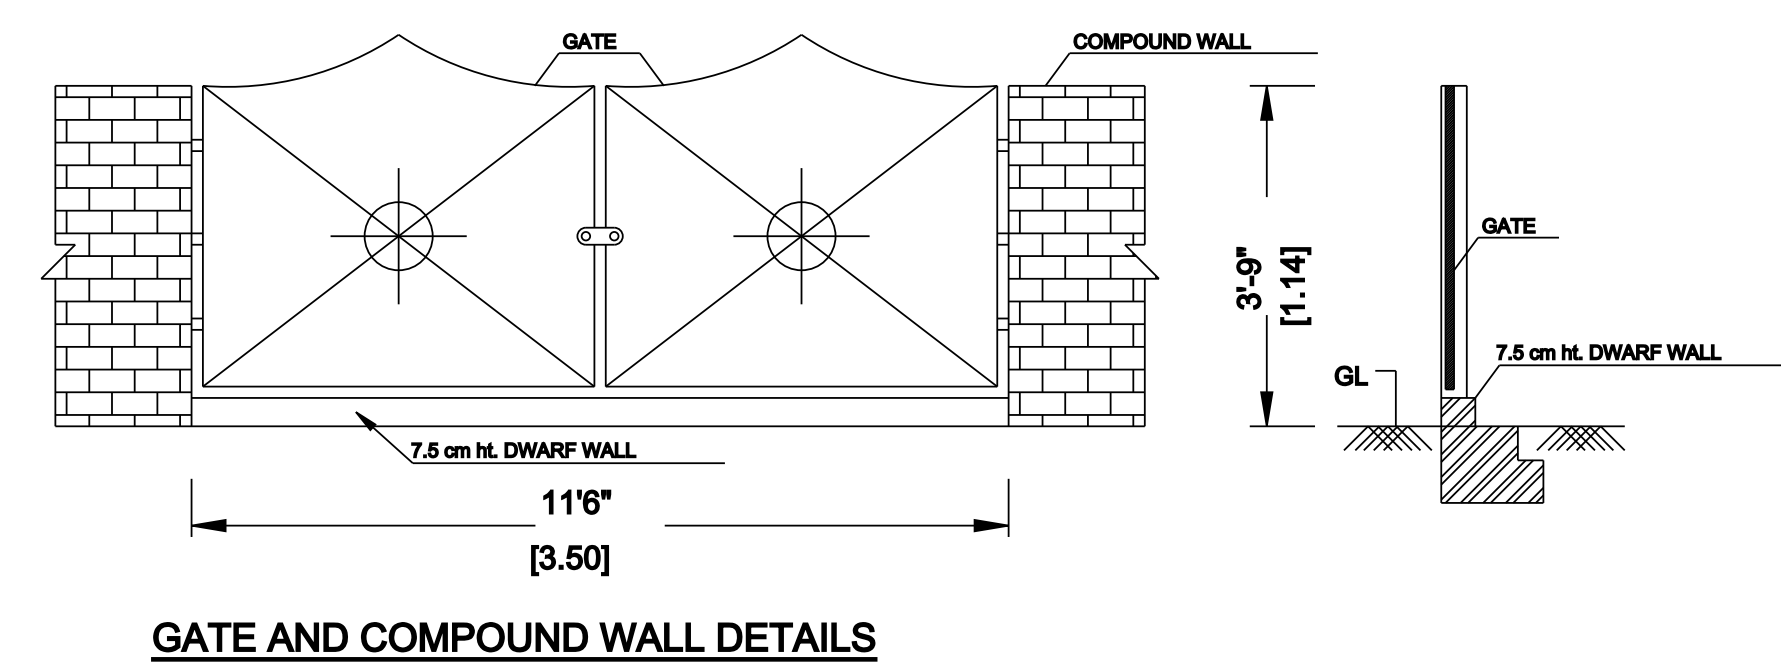


## KEY PLAN

(N.T.S)

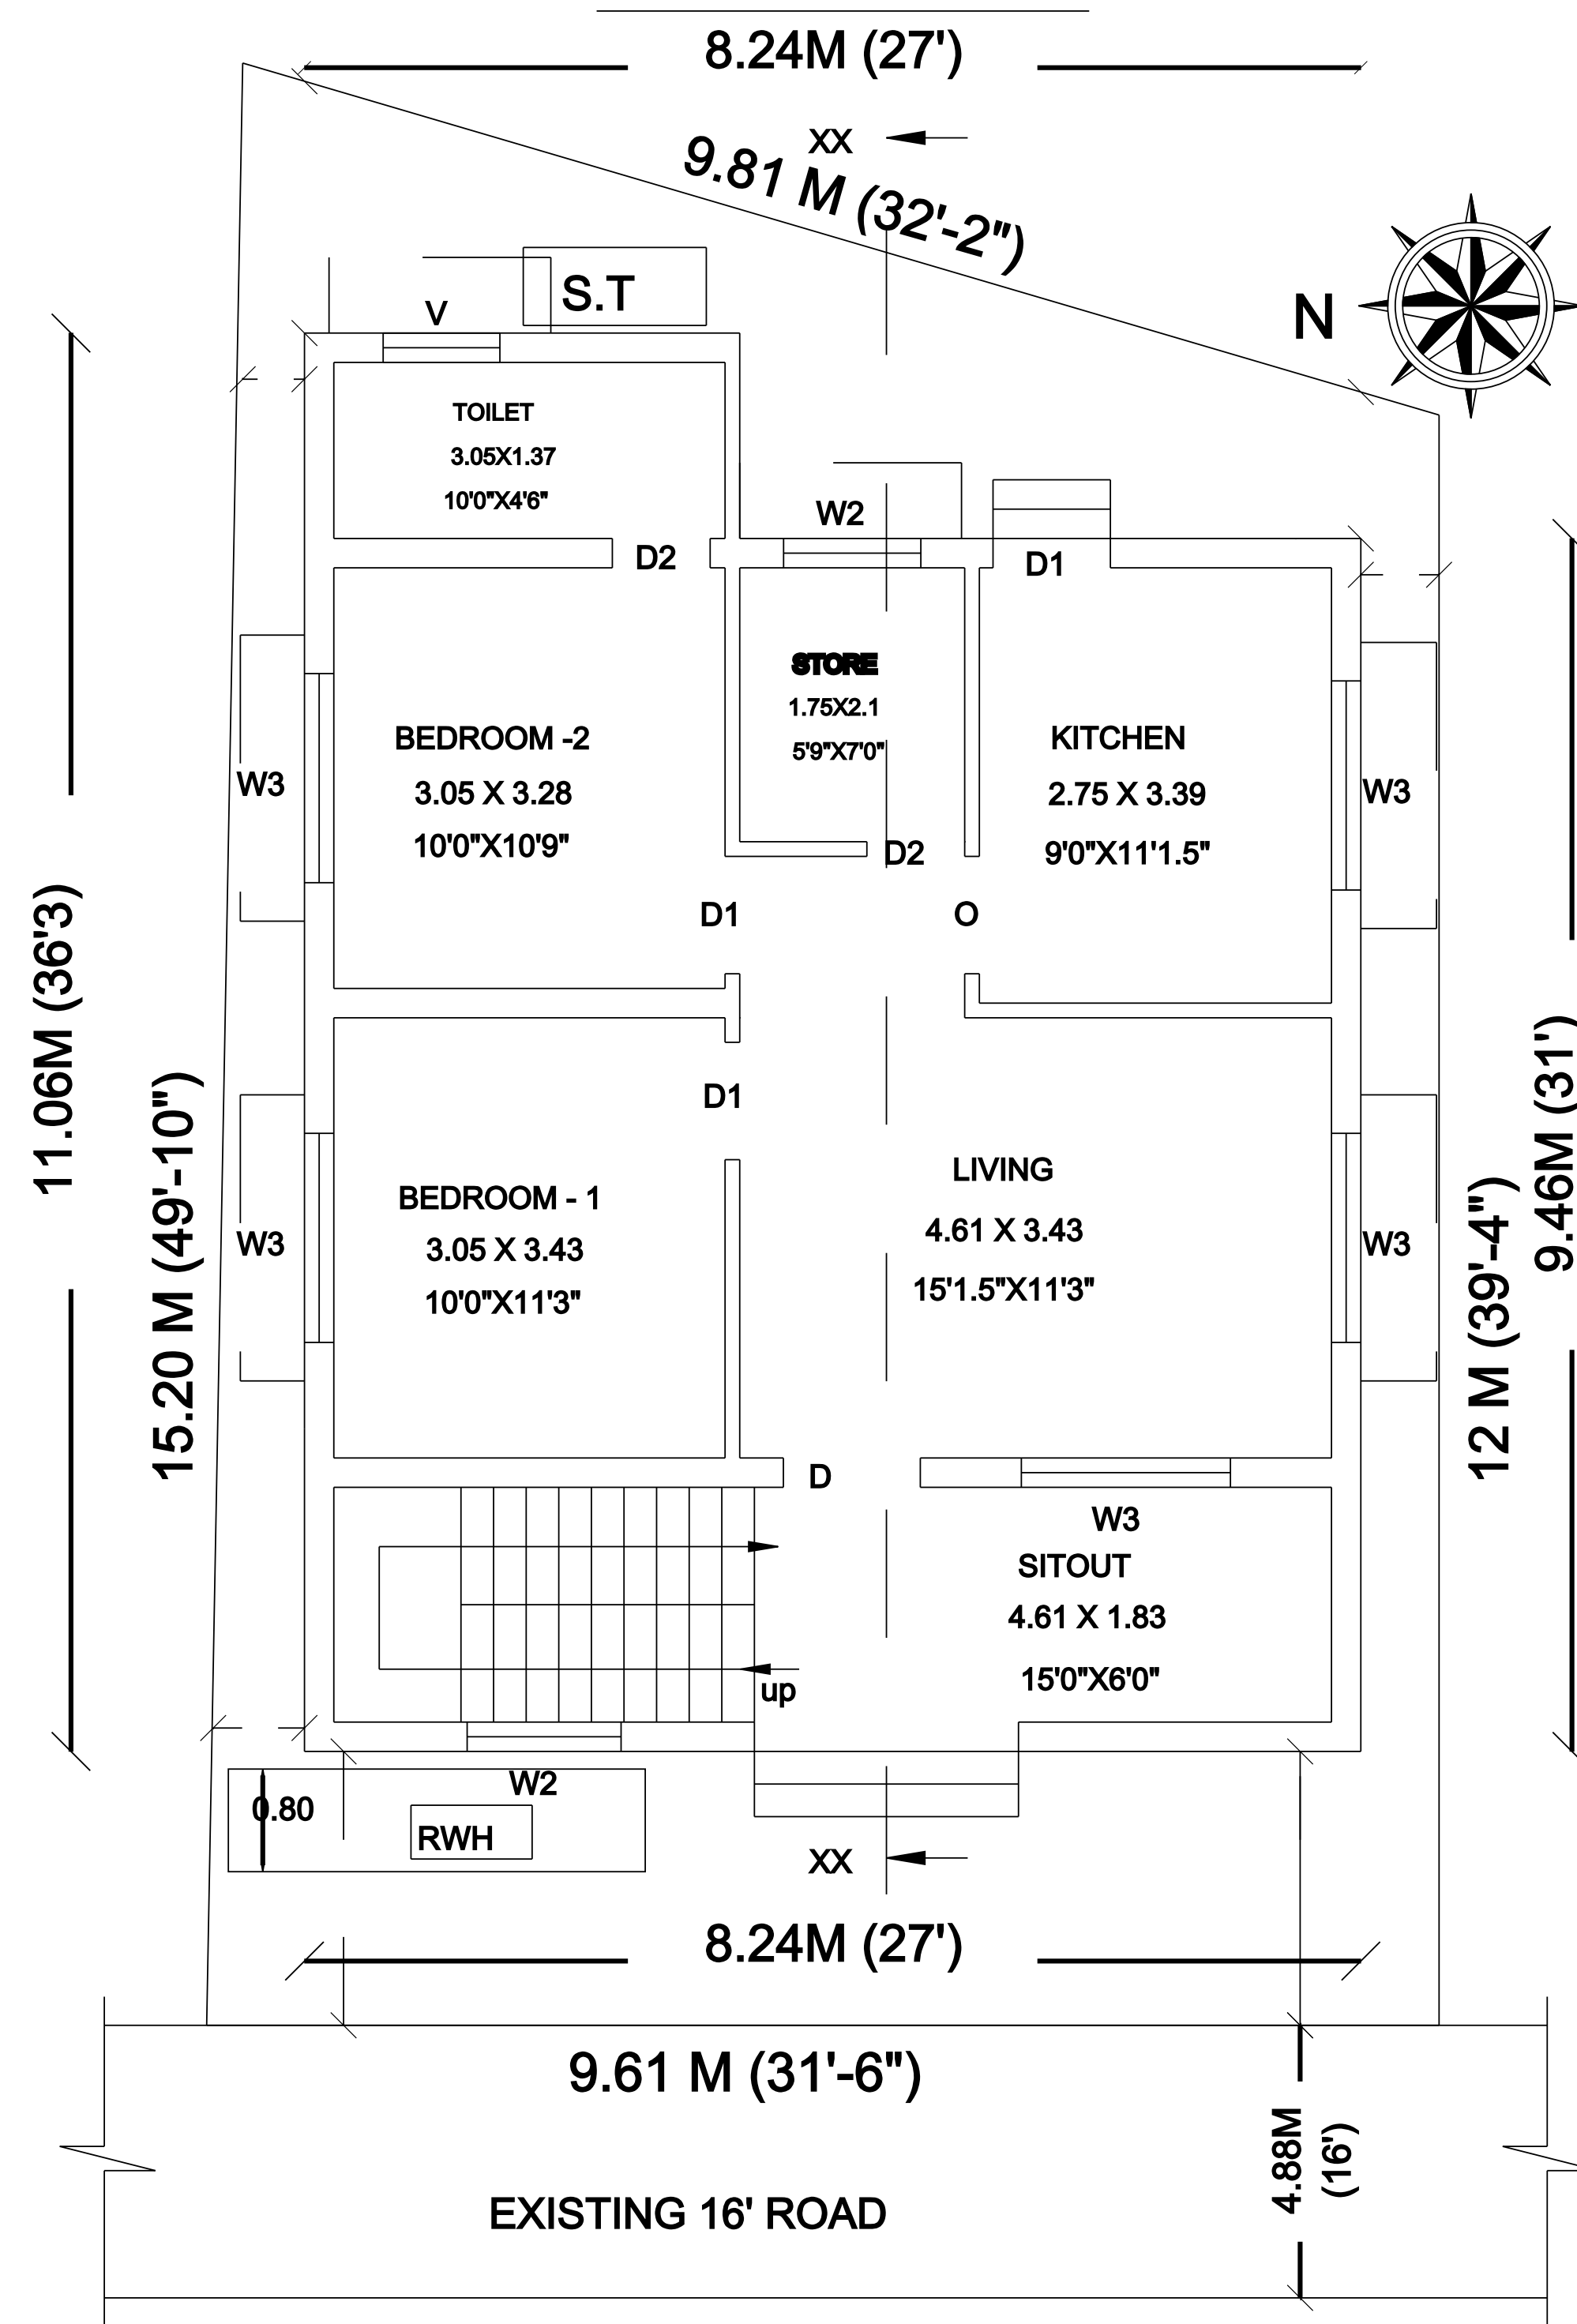


**SITE CUM PRO.**

## GROUND FLOOR PLAN

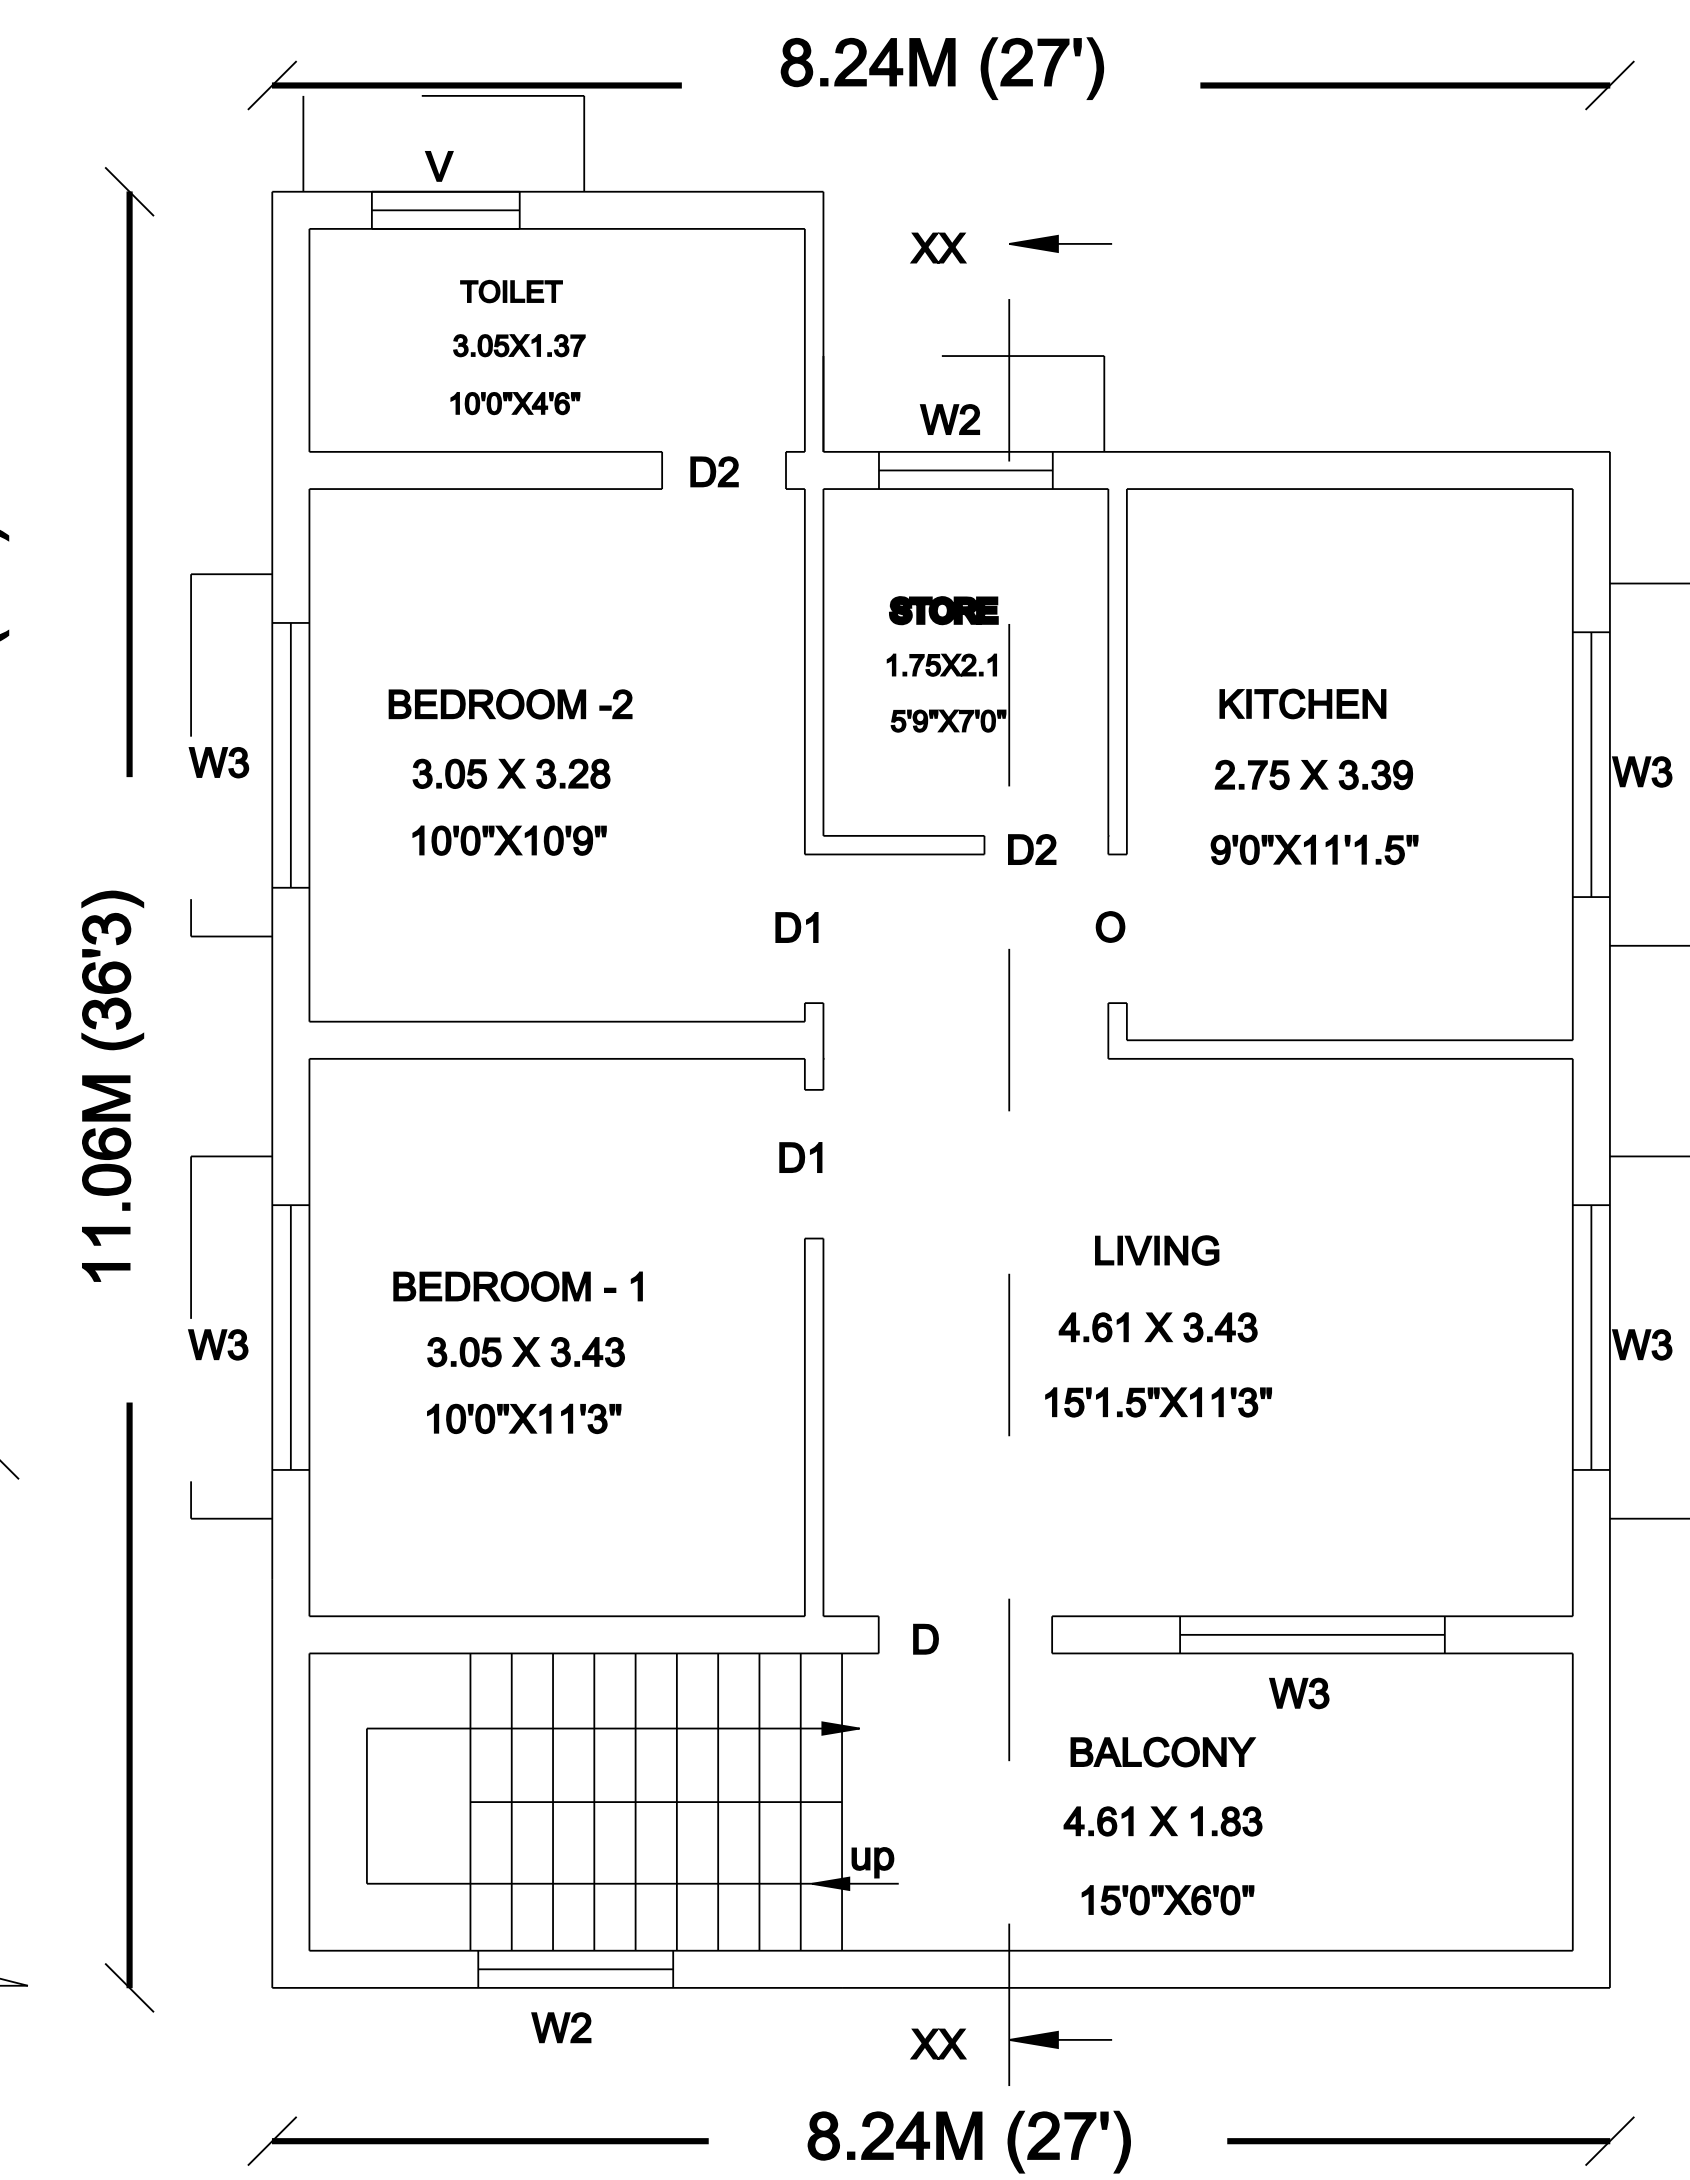

## FIRST FLOOR PLAN

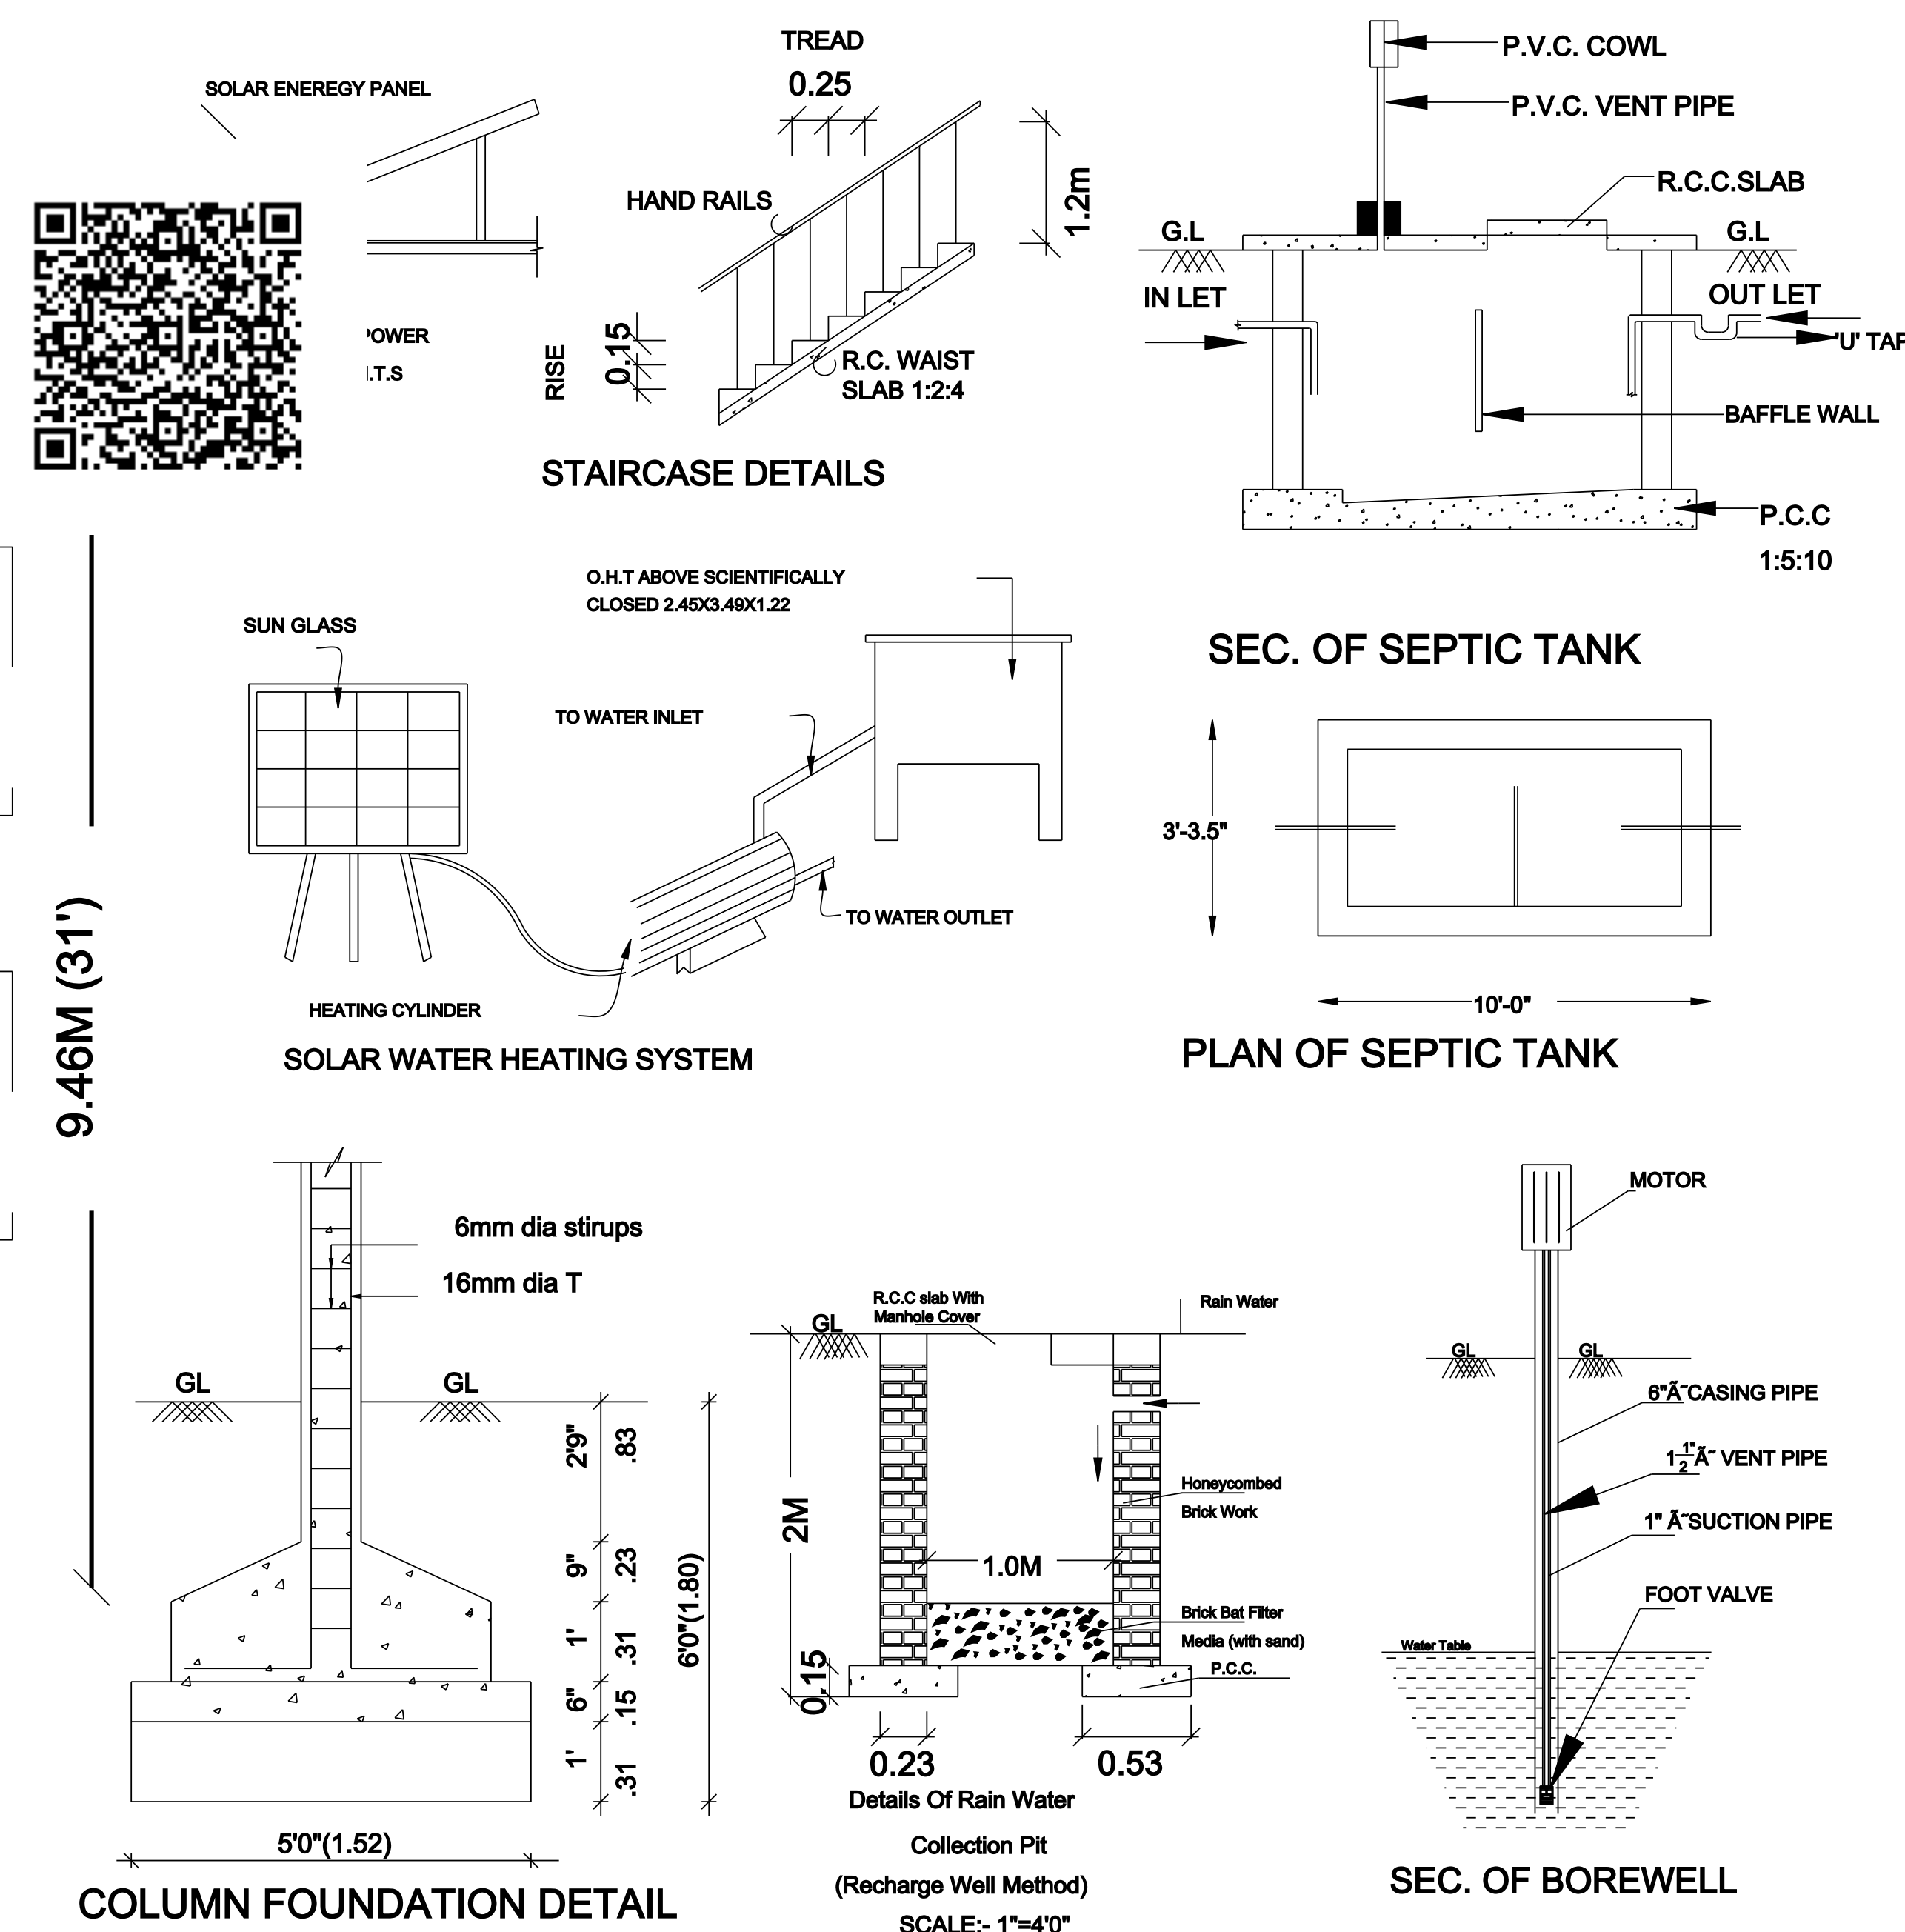

| AREA STATEMENT        |                |           |
|-----------------------|----------------|-----------|
| DESCRIPTION           | SQ.FT          | SQ.M      |
| PRO. SITE EXTENT      | 1421.00        | 132.01    |
| PRO. GROUND FLOOR     | 896.66         | 83.30     |
| PRO. FIRST FLOOR      | 896.66         | 83.30     |
| OPEN SPACE            | 524.34         | 48.71     |
| FSI : 1.26            | PLOT COVERAGE  | 63.10%    |
| SCHEDULE OF JOINERIES |                |           |
| TYPE                  | DESCRIPTION    | SIZE      |
| MD                    | MAIN DOOR      | 1.00X2.13 |
| D1                    | DOOR           | 0.91X2.13 |
| D2                    | DOOR           | 0.76X2.13 |
| W                     | WINDOW         | 1.52X1.52 |
| KW                    | KITCHEN WINDOW | 1.52X0.91 |
| V                     | VENTILATOR     | 0.91X0.61 |

APPLICANT / OWNERS SIGNATURE \_\_\_\_\_

  
ER. SABARI GIRISAN B.E.(CIVIL).,  
REGISTERED ENGINEER GRADE-II(RE)  
MARAIMALAI NAGAR MUNICIPALITY  
REG. No. 020/LS/2019/00007  
NIVEDHA BUILDERS & CONSULTANTS  
No 10/49, PILLAIYAR KOIL STREET,  
THIRUTHURI VILLAGE, SINGAPERUMAL KOIL, PIN:603204  
① 8124358801 ① 8072908512  
REGISTERED ENGINEER / LICENSED SURVEYOR

OFFICE USE