



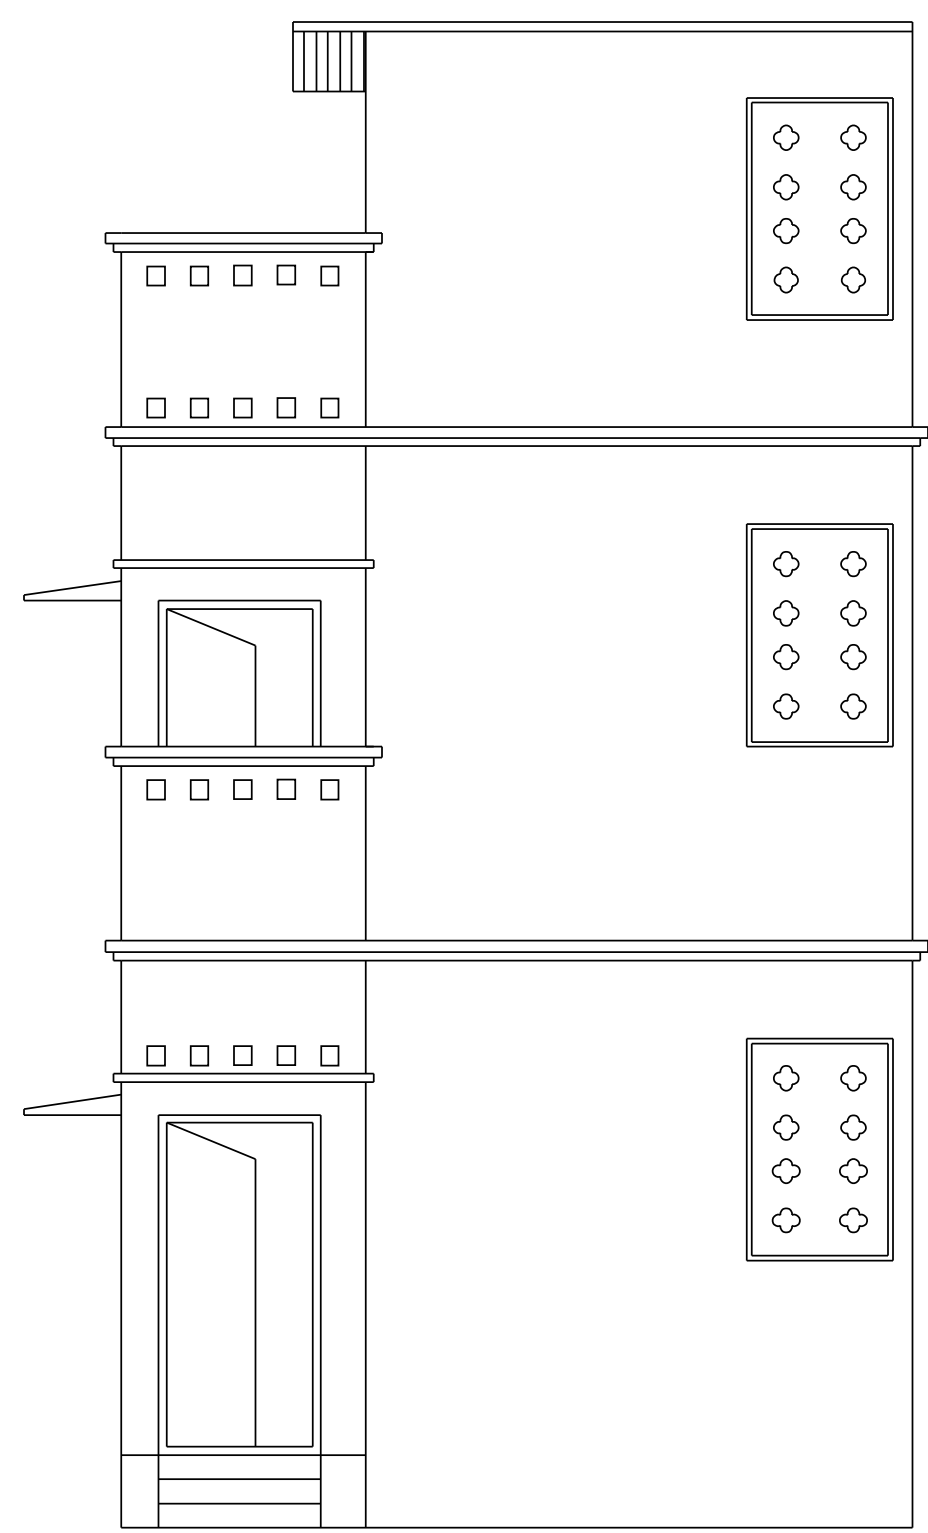

ELEVATION

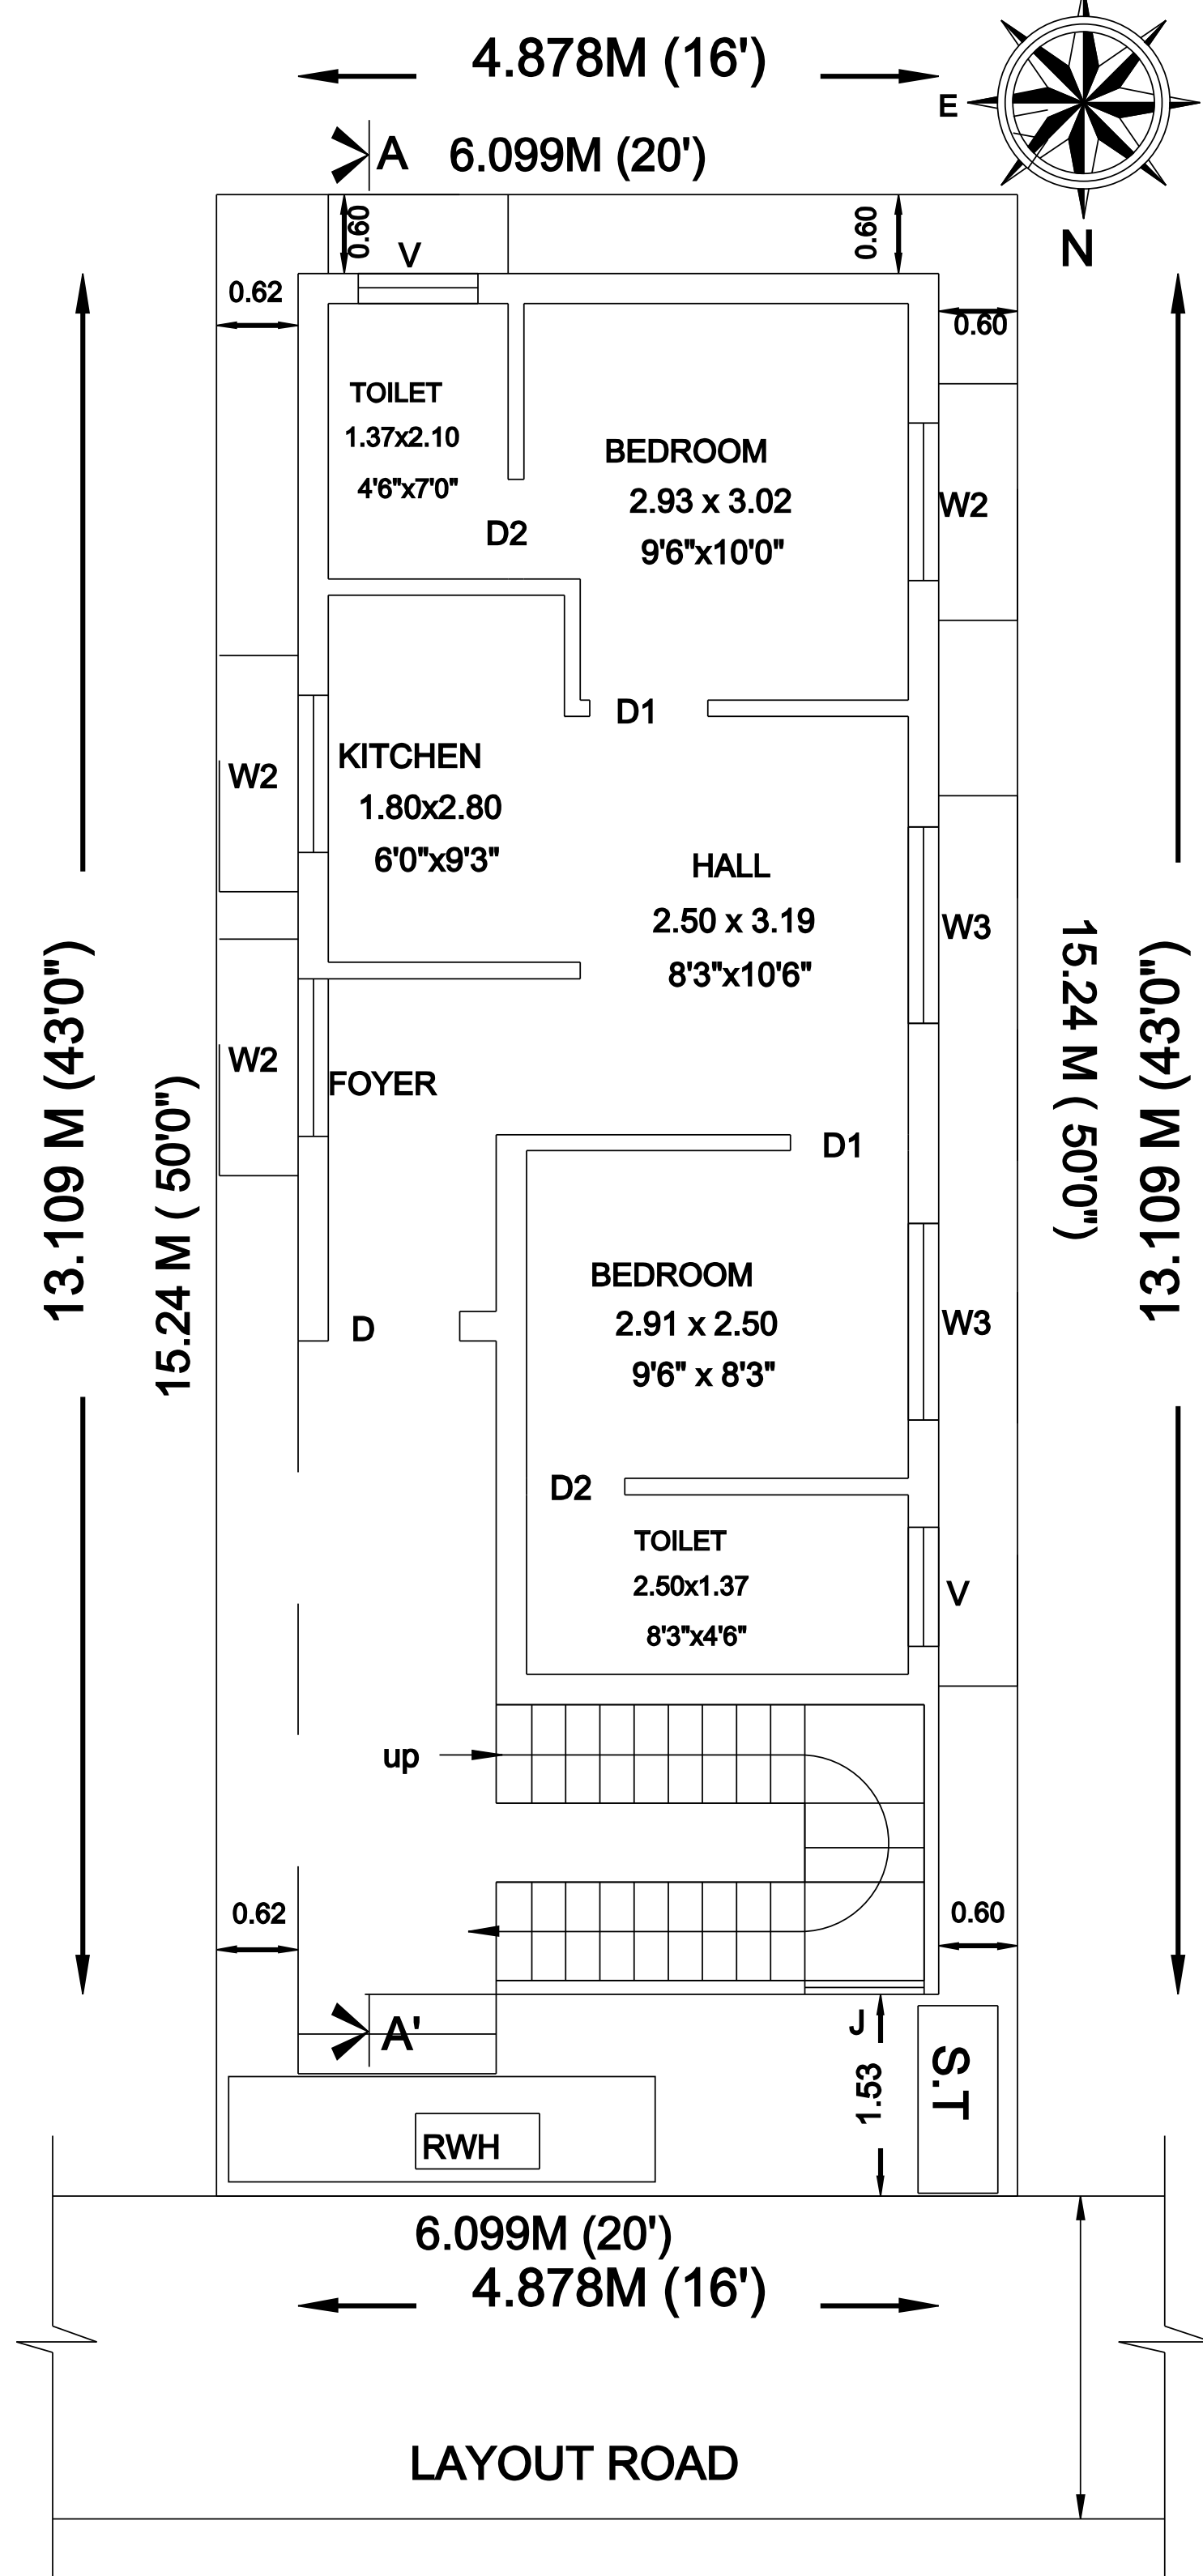


SITE
CUM PRO.
GROUND FLOOR PLAN

PLAN SHOWING THE PROPOSED CONSTRUCTION
OF GROUND FLOOR & FIRST FLOOR OF RESIDENTIAL
BUILDING AT "WOOD HAVEN" LAYOUT IN PLOT NO 89 A & 90 B,
AS PER PATT A 5607, IN NEW Re.Sy. No 102/27, NENMELI VILLAGE,
THIRUKAZHUKUNDRAM TALUK, CHENGALPET DISTRICT.


PLOT NO : 89 A & 90 B

Scale 1cm : 1m









NAME OF OWNER : Mr. G.J.SHANMUGA SUNDAR

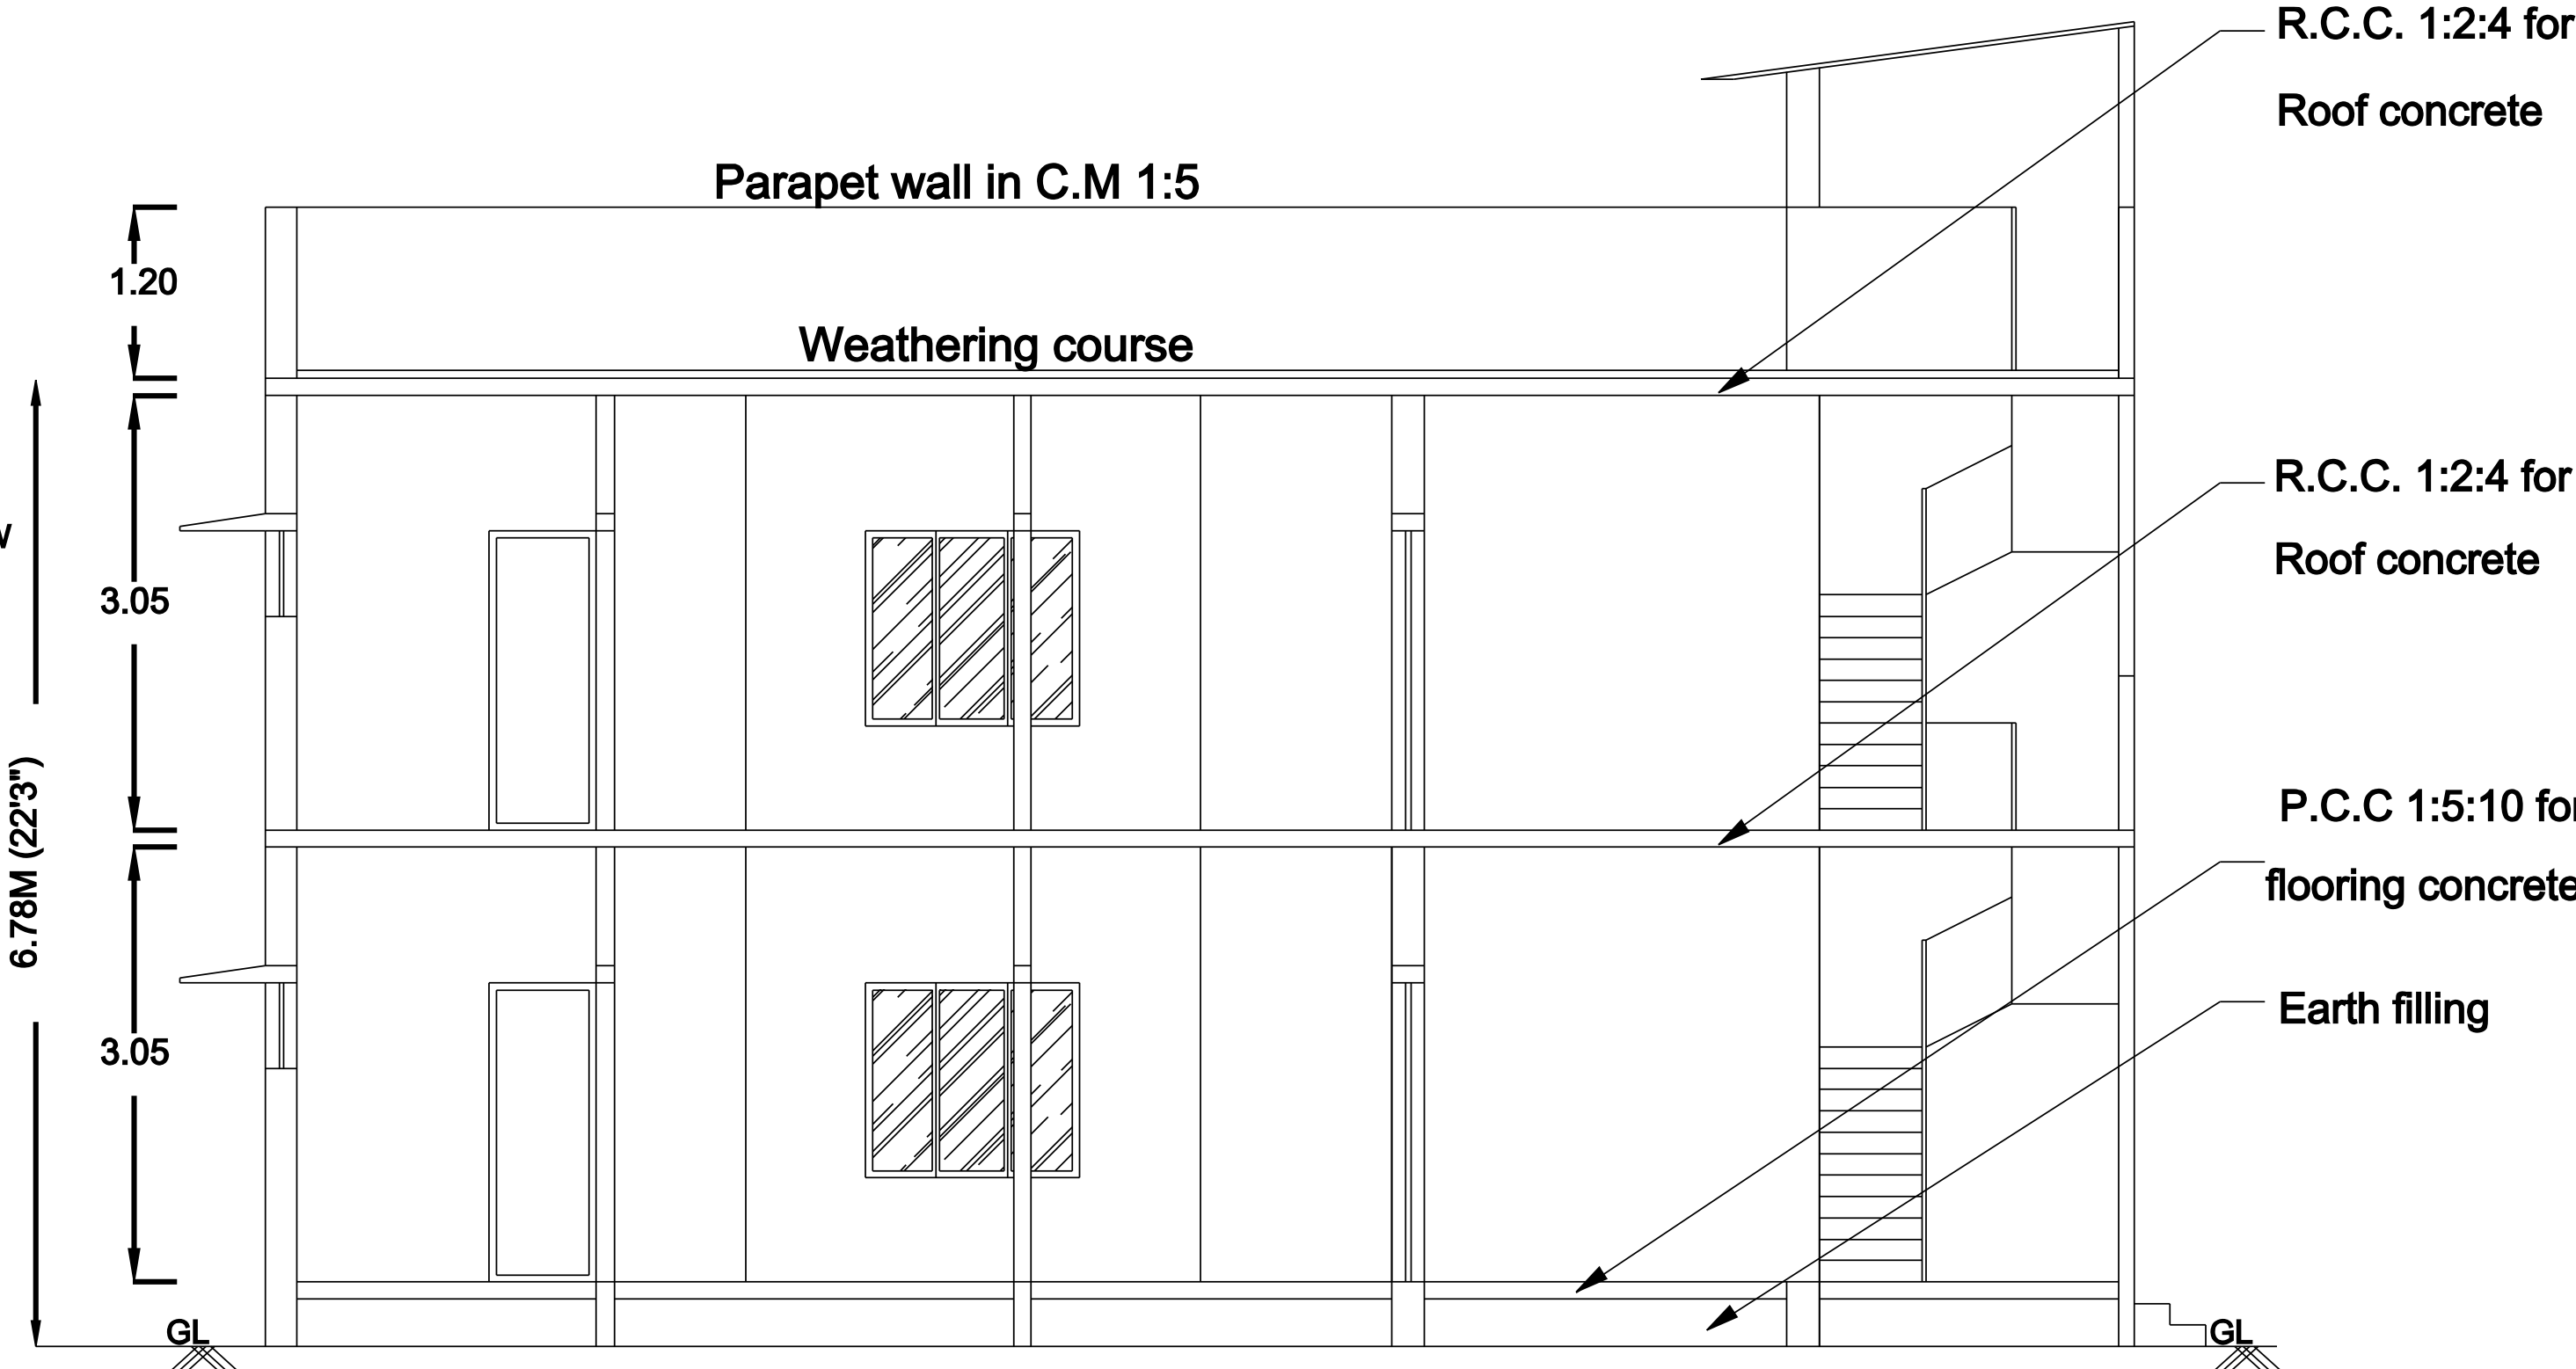


SECTION ON AA'

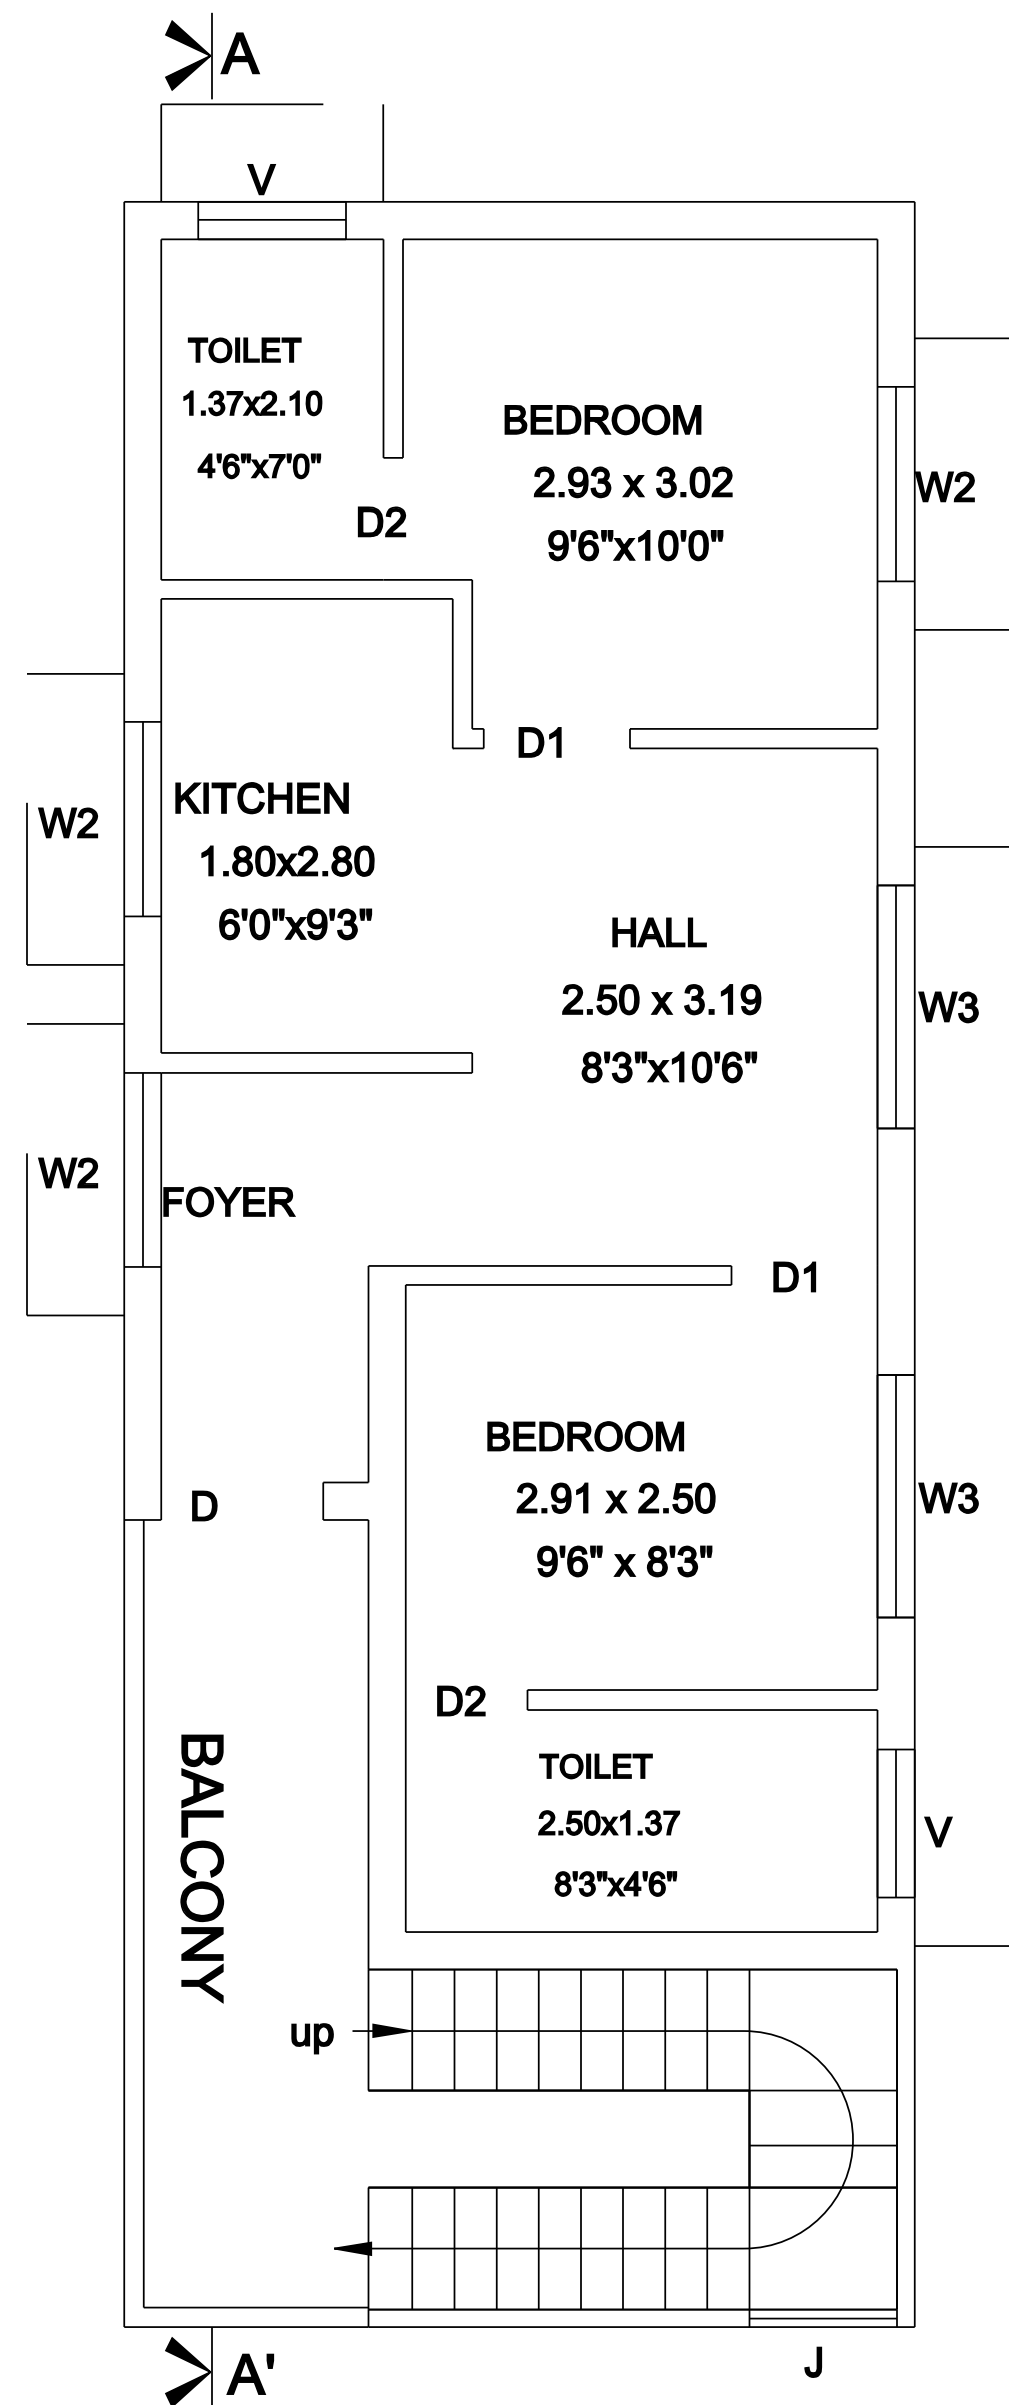

FIRST FLOOR PLAN

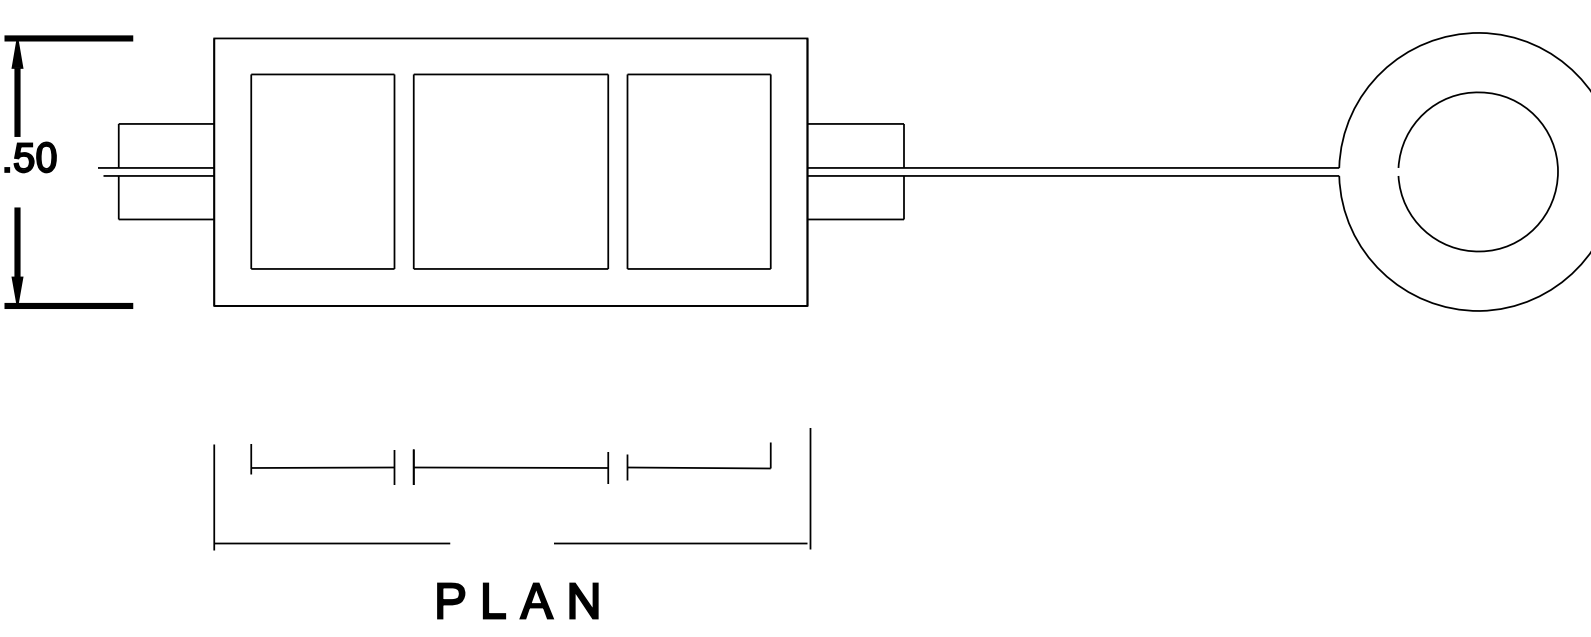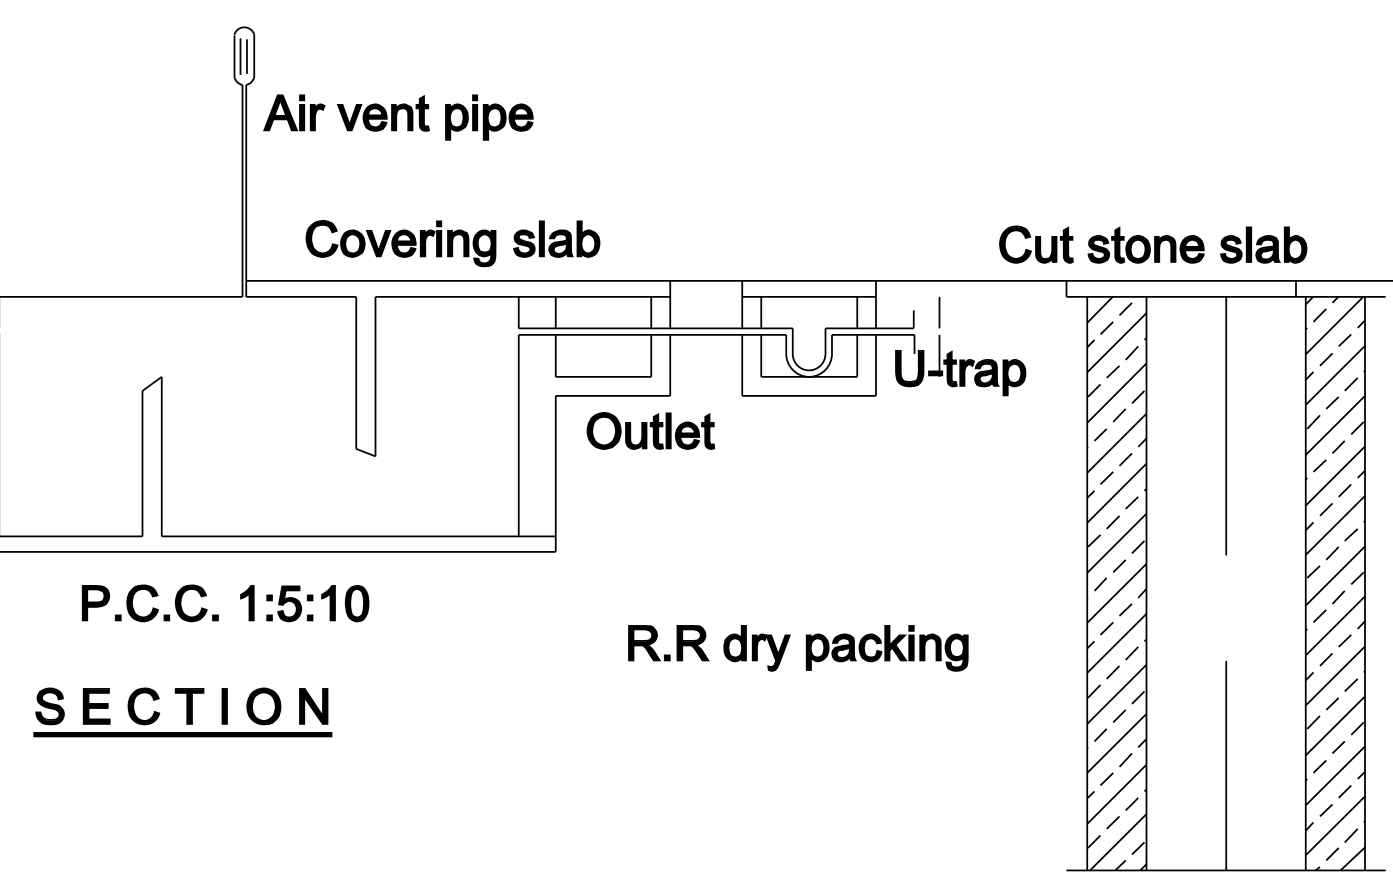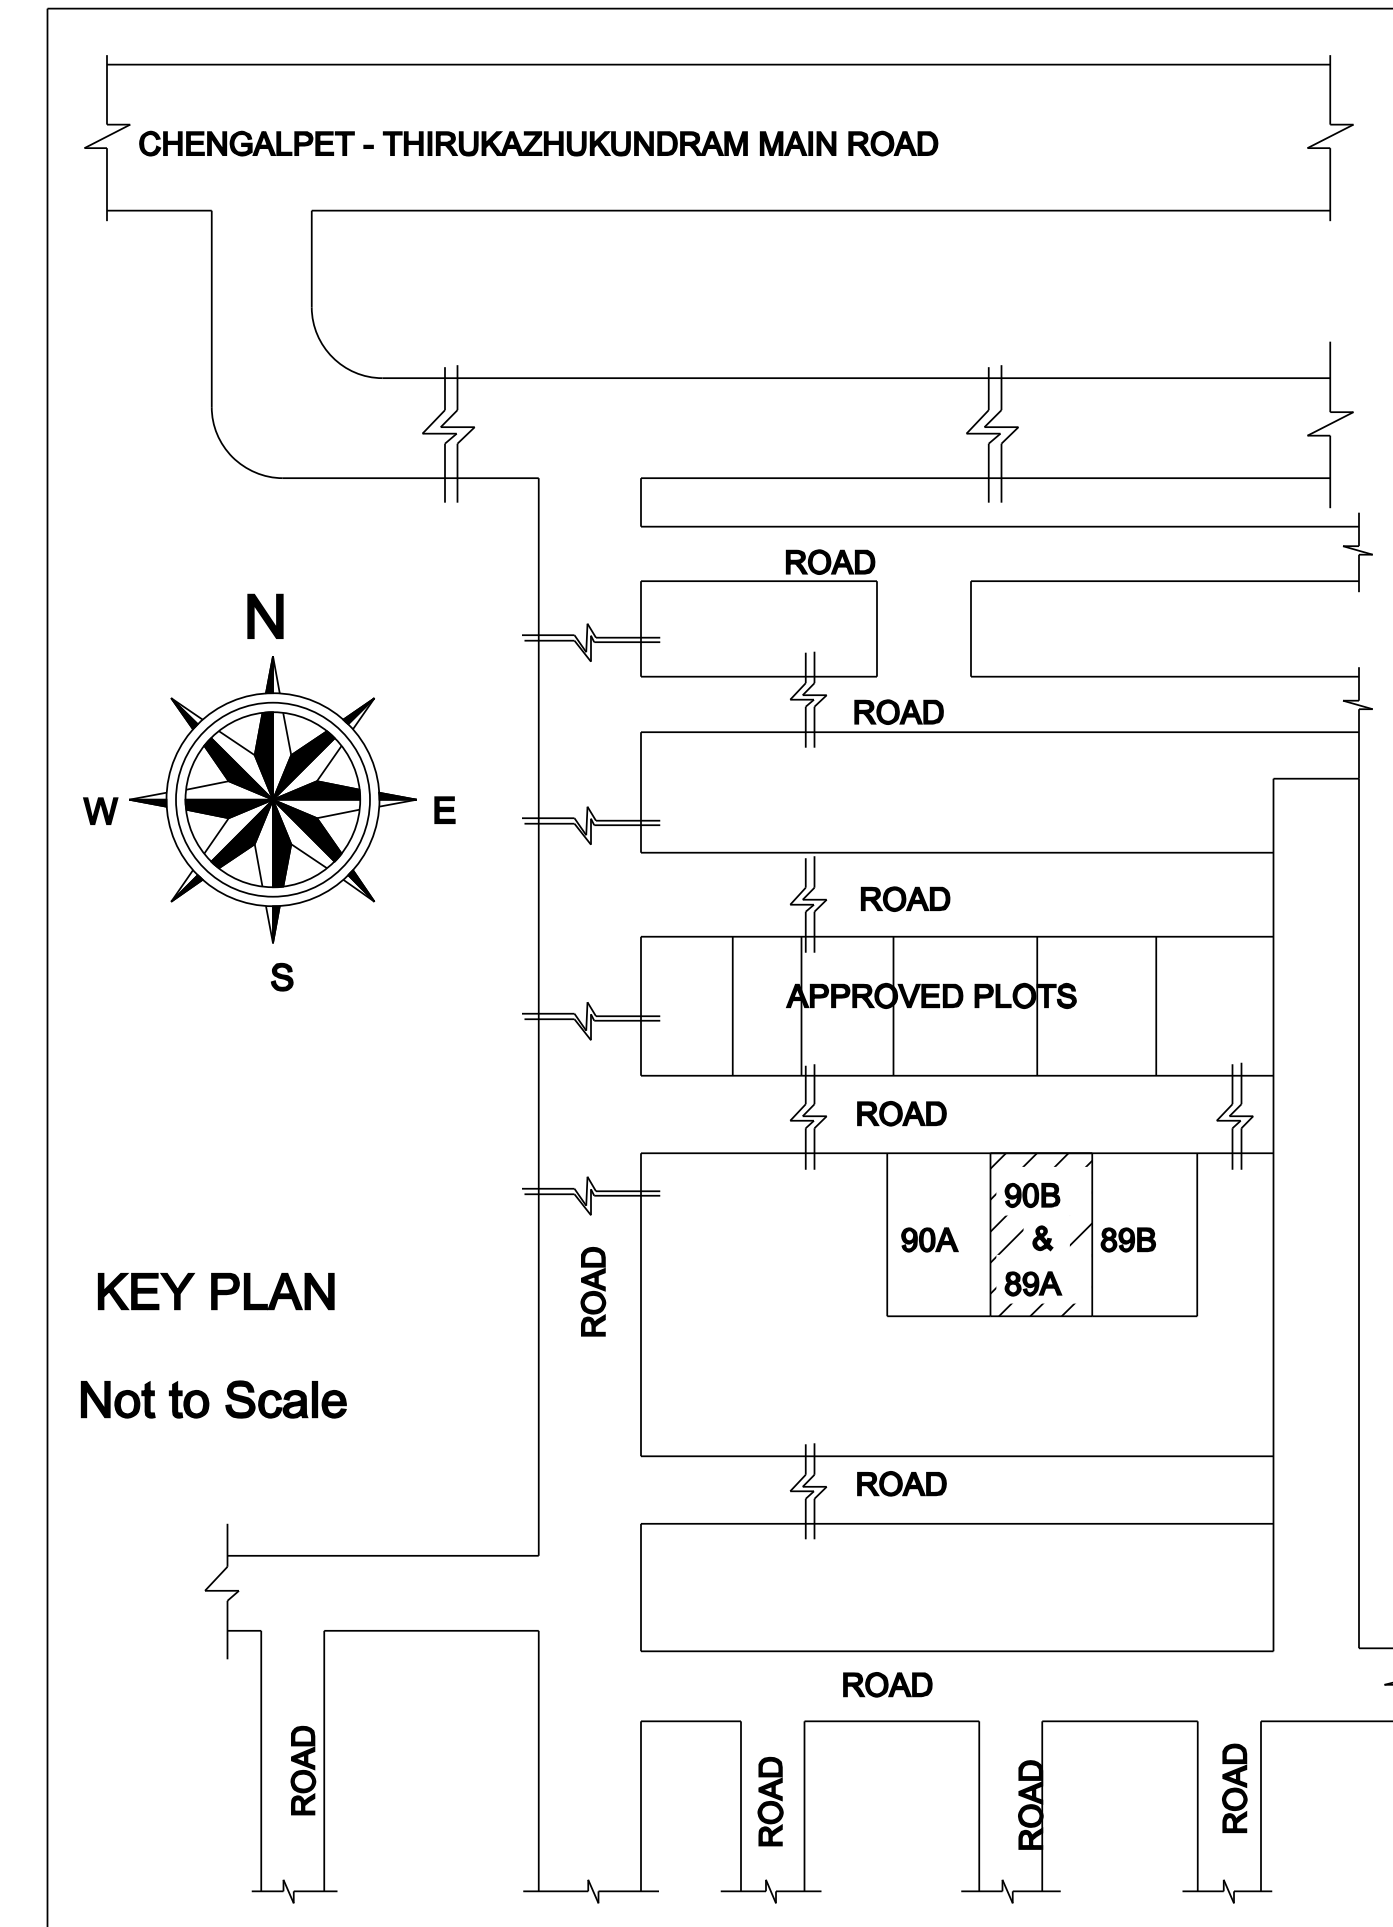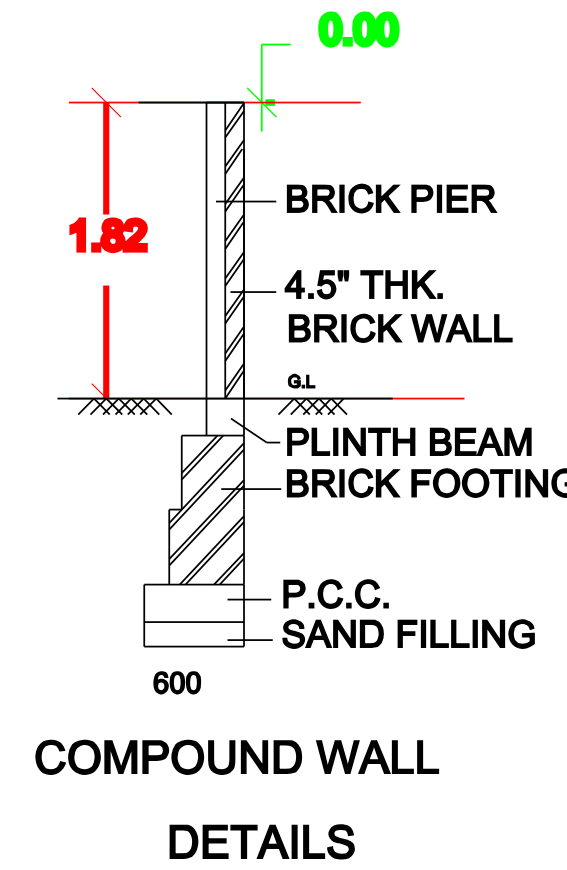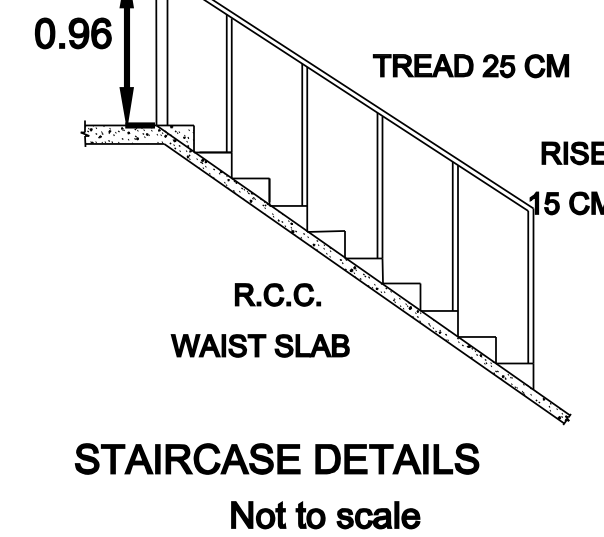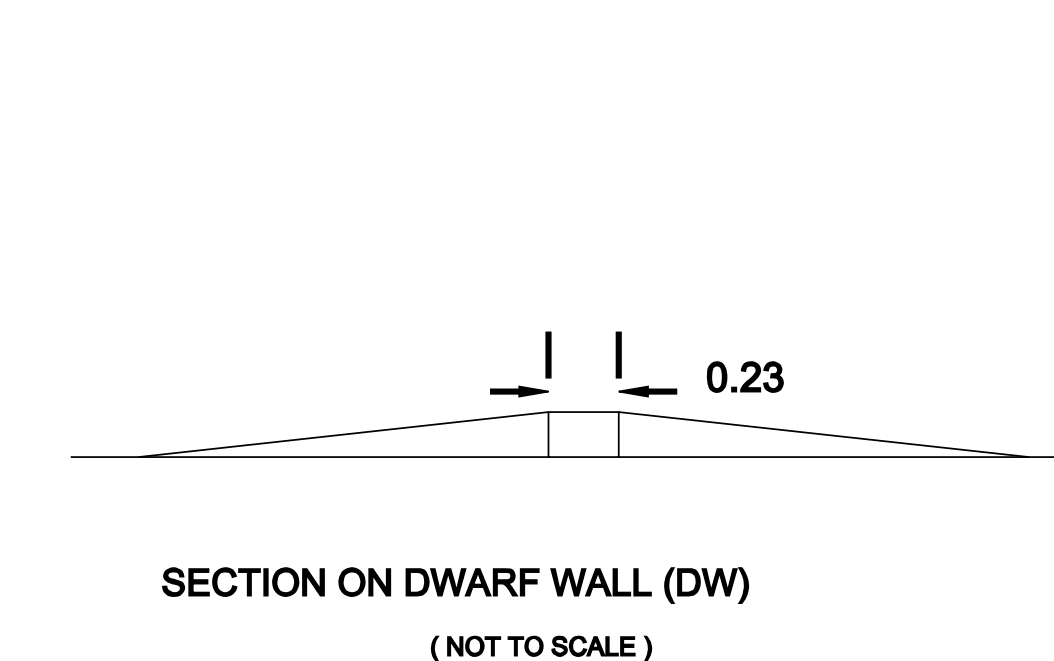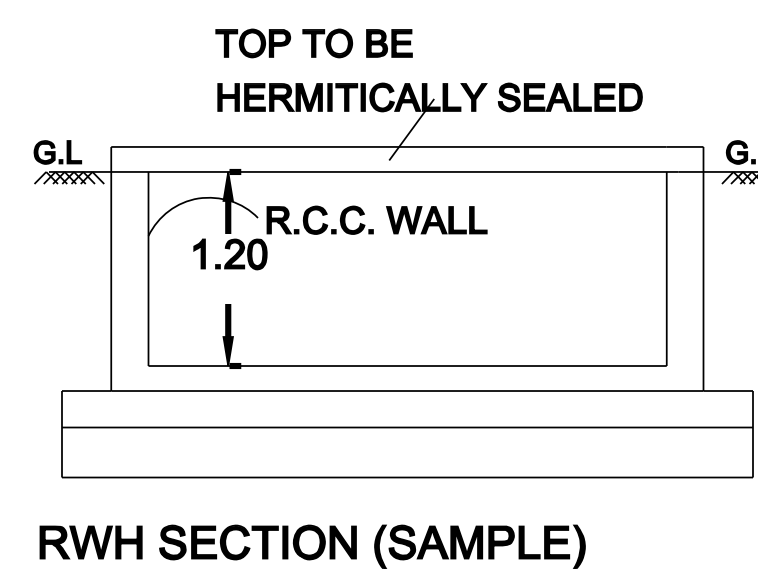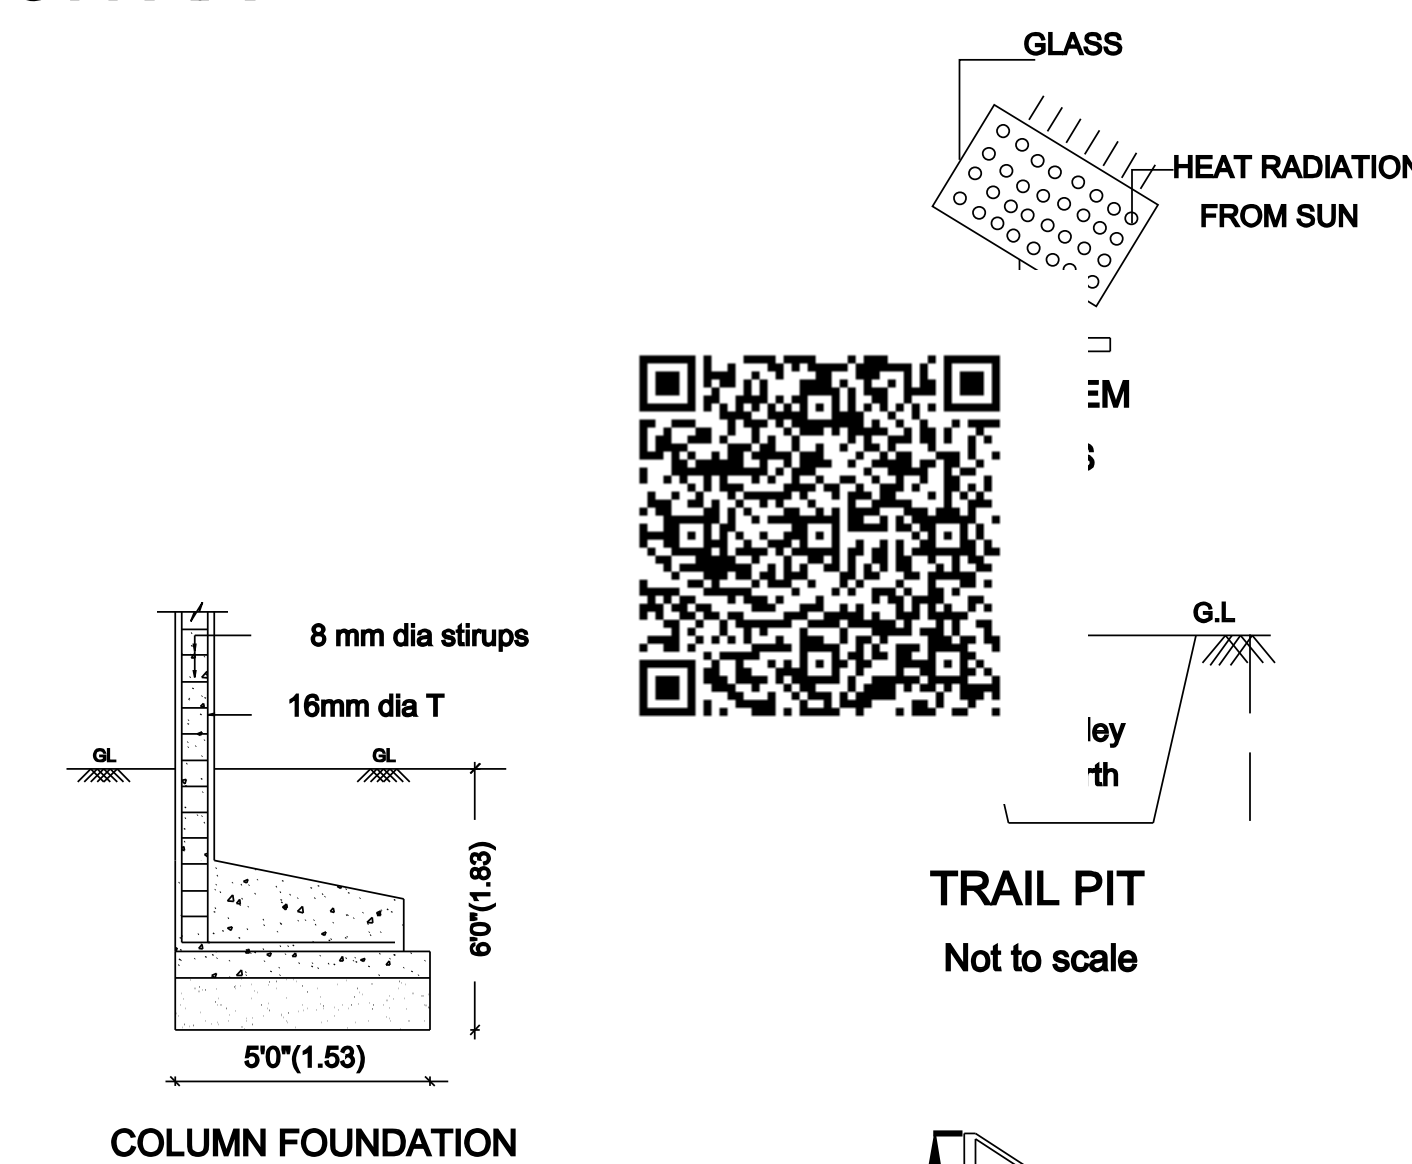

SEPTICTANK DETAILS

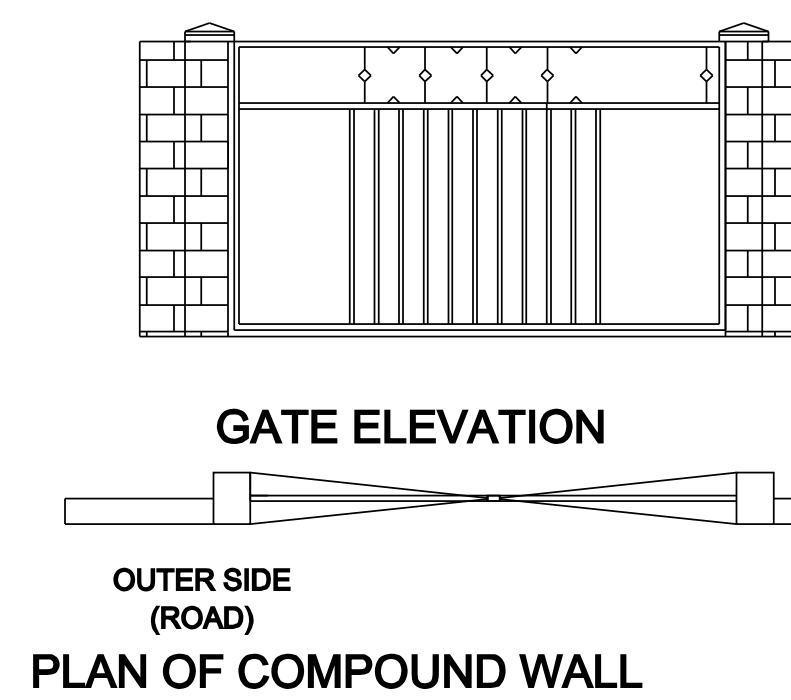

PLAN OF COMPOUND WALL

AREA STATEMENT

DESCRIPTION	SQ.FT	SQ.M
SITE EXTENT	1000.00	92.95
PRO. GROUND FLOOR	688.00	63.95
PRO. FIRST FLOOR	688.00	63.95
OPEN SPACE	312.00	29.00

FSI : 1.38	PLOT COVERAGE	68.80%
------------	---------------	--------

SCHEDULE OF JOINERIES

TYPE	DESCRIPTION	SIZE
D	MAIN DOOR	1.00X2.13
D1	DOOR	0.91X2.13
D2	DOOR	0.75X2.13
W3	WINDOW	1.50X1.37
W2	WINDOW	1.20X1.37
V	VENTILATOR	0.91X0.61

G.J.Shanmuga Sundar

(G.J.SHANMUGA SUNDAR)

APPLICANT / OWNER'S SIGNATURE

Er.K.SABARI GIRISAN B.E.(CIVIL).,
REGISTERED ENGINEER GRADE-II(RE)
MARAIMALAI NAGAR MUNICIPALITY
REG. No. 020/LS/2019/00007
NIVEDHA BUILDERS & CONSULTANTS
No 10/49, PILLAIYAR KOIL STREET,
THIRUTHERI VILLAGE, SINGAPERUMAL KOIL, PIN:603204
8124358801 8072908512

REGISTERED ENGINEER /

LICENSED SURVEYOR

Er.K.SABARI GIRISAN, B.E.,CIVIL

Registered Engineer, Grade II
Maraimalai Nagar Municipality
Reg No : 020/LS/2019/00007
Nivedha Builders & Consultants
No: 10/49, Pillayar Koil St,
Thirutheri, S.P.Koil - 603204
Cell : 8124358801 / 8072908512