



**PLAN SHOWING THE PROPOSED CONSTRUCTION OF RESIDENTIAL BUILDING IN
S.NO:856/21A, PATTA NO.10392, PLOT NO.30part, SRI VIGNESH CO-OP NAGAR, ATHUR MADHURA
THIMMAVARAM (ATHUR "B" BLOCK) VILLAGE ,CHENGALPATTU TALUK & DISTRICT.**


DTCP APPROVED LAYOUT No.271/2003

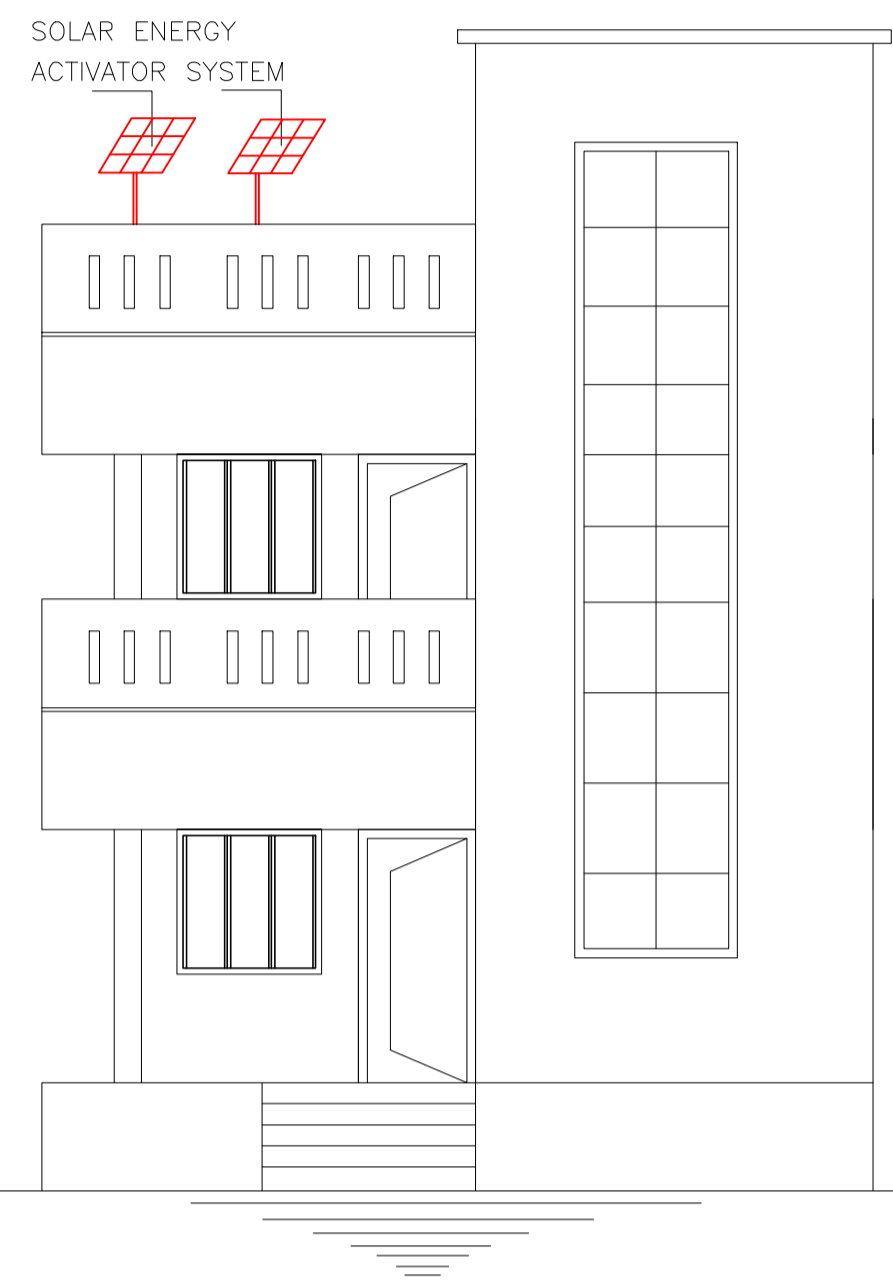


FRONT ELEVATION

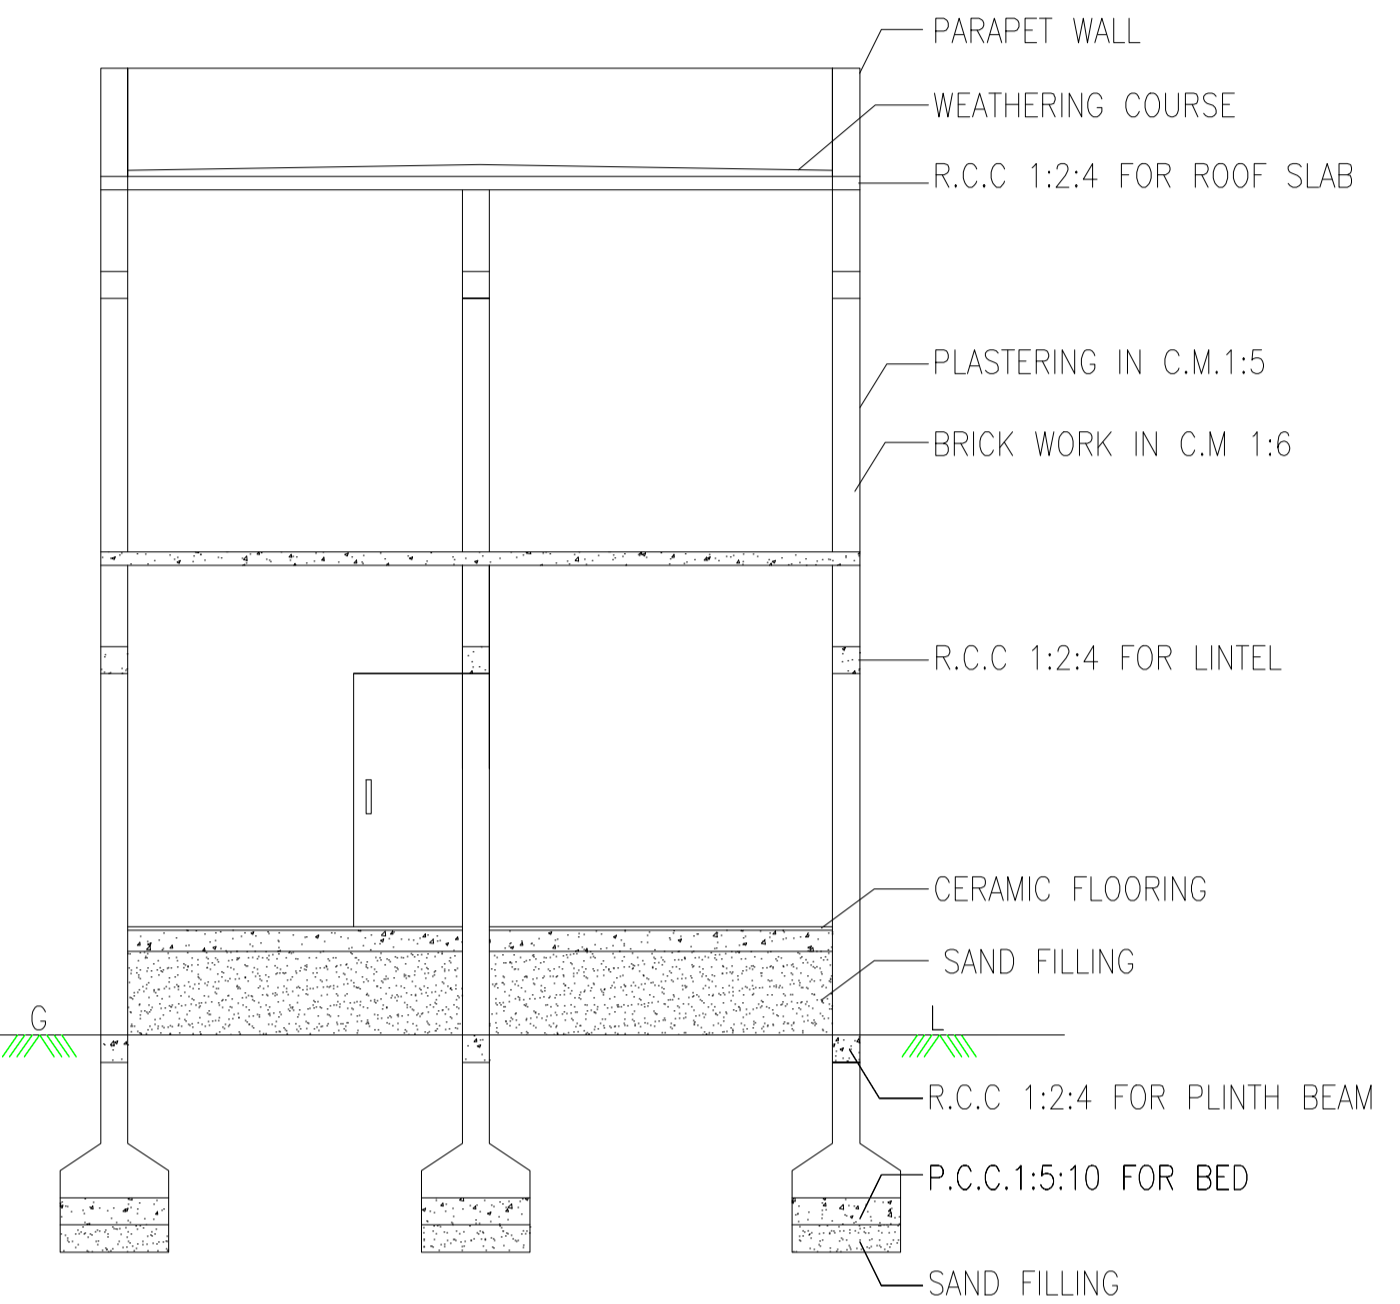



SECTION ON "AB"

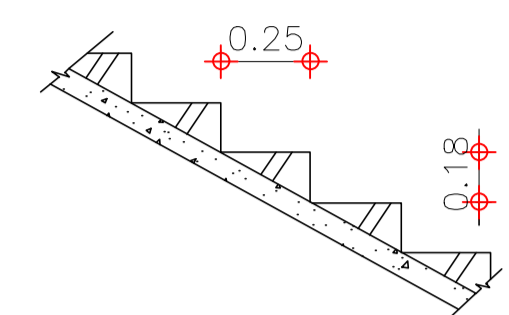




STAIRS DETAILS

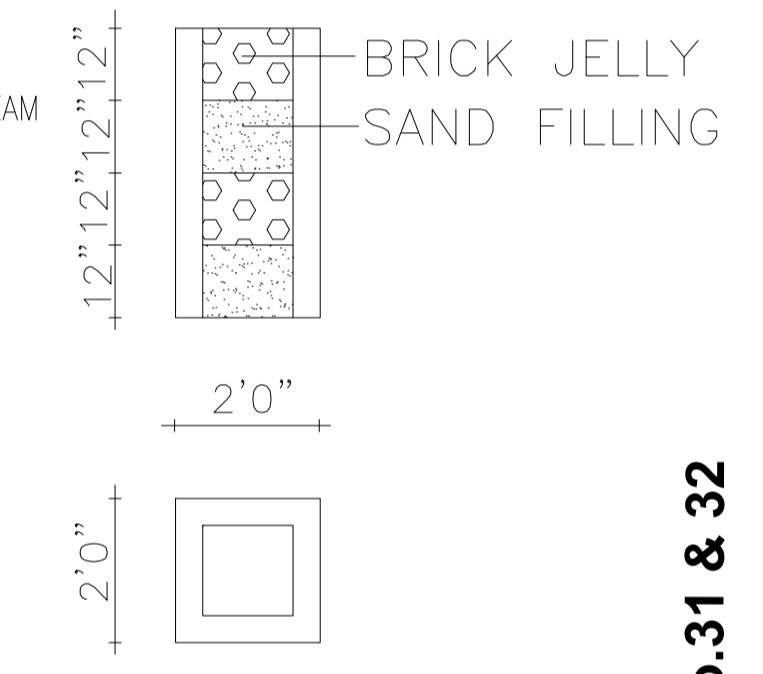


PERCOLATION PIT

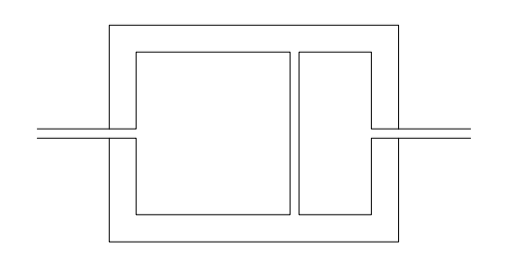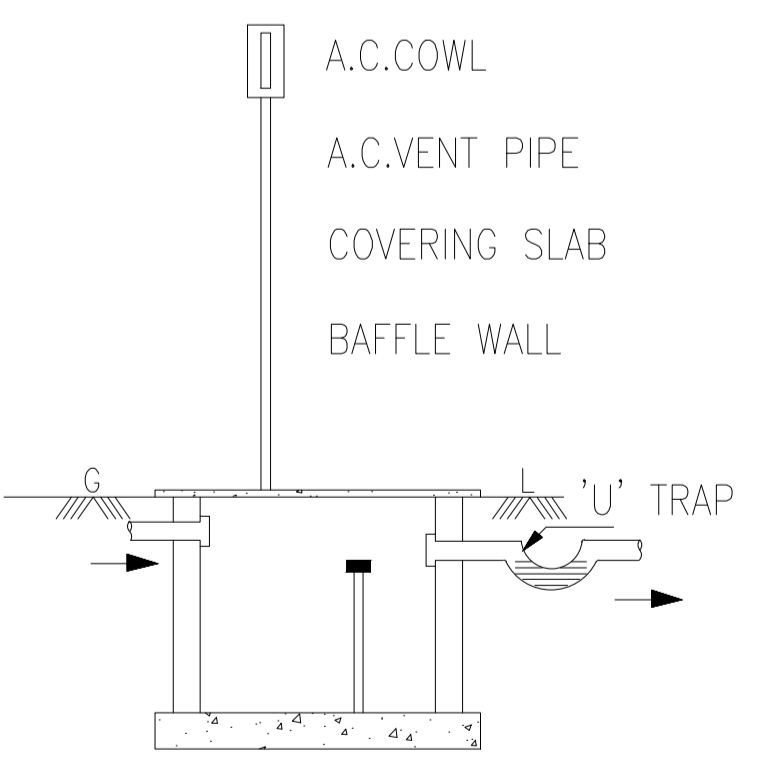

SEPTIC TANK

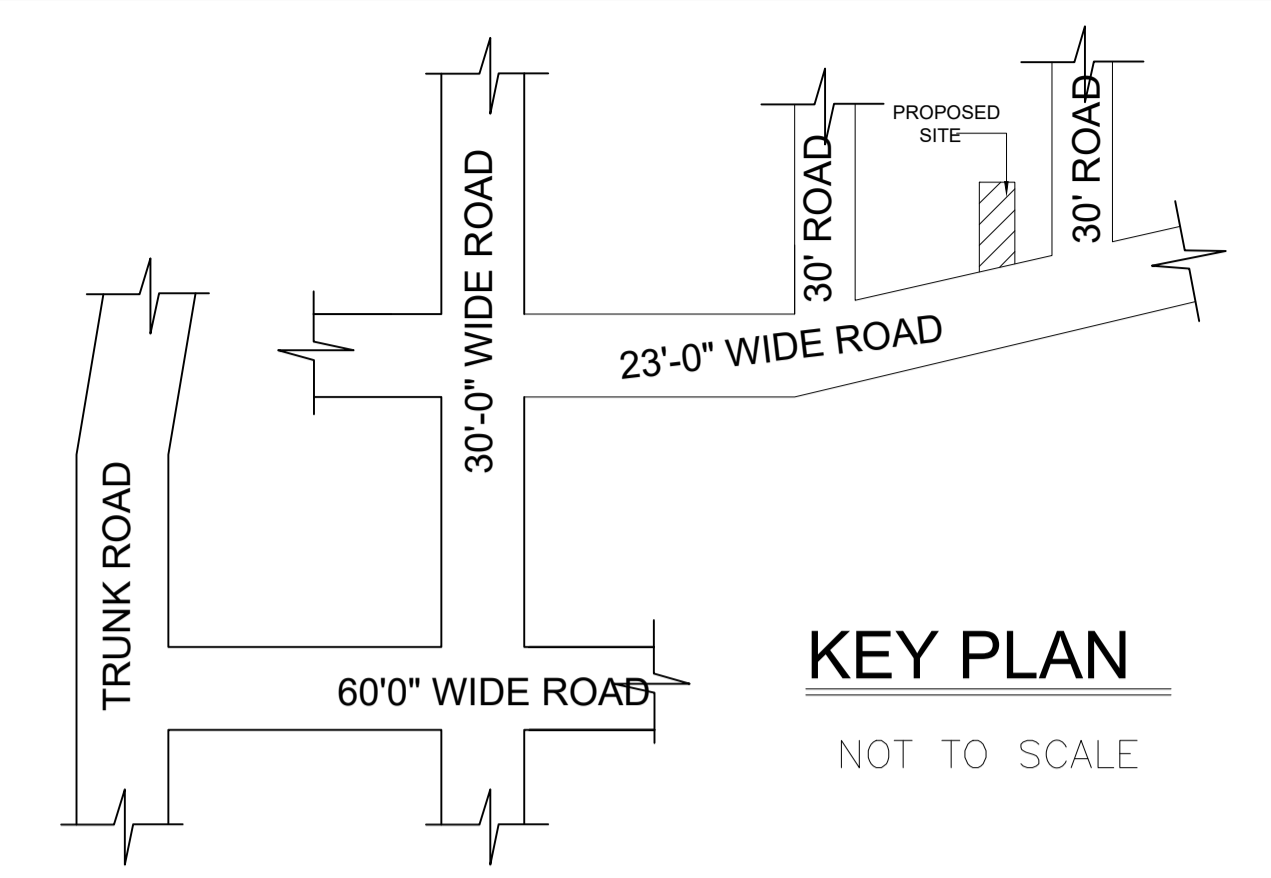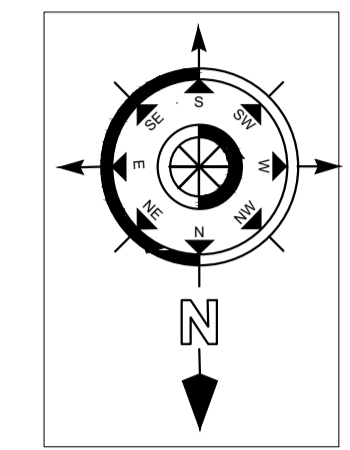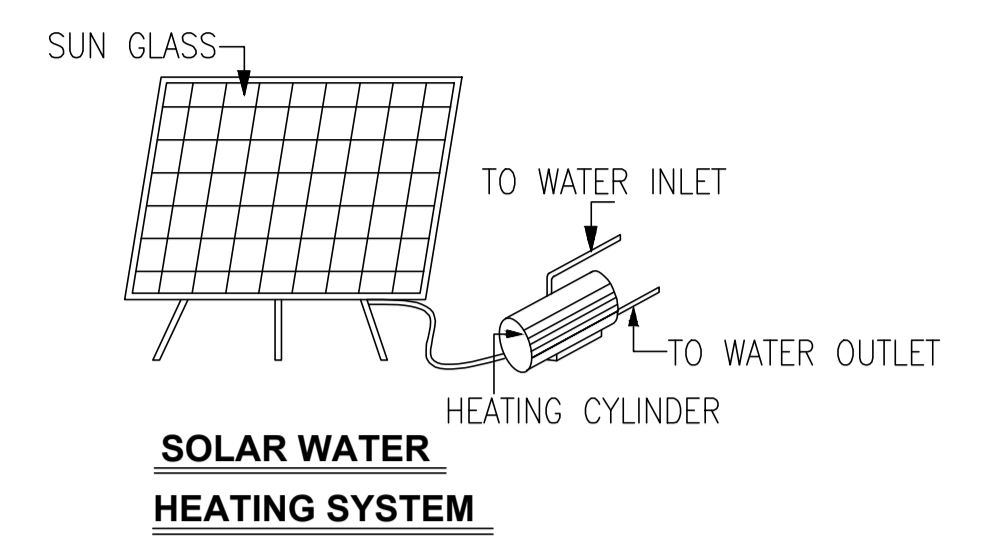


PLOT No.75
28' 0" [8.53M]

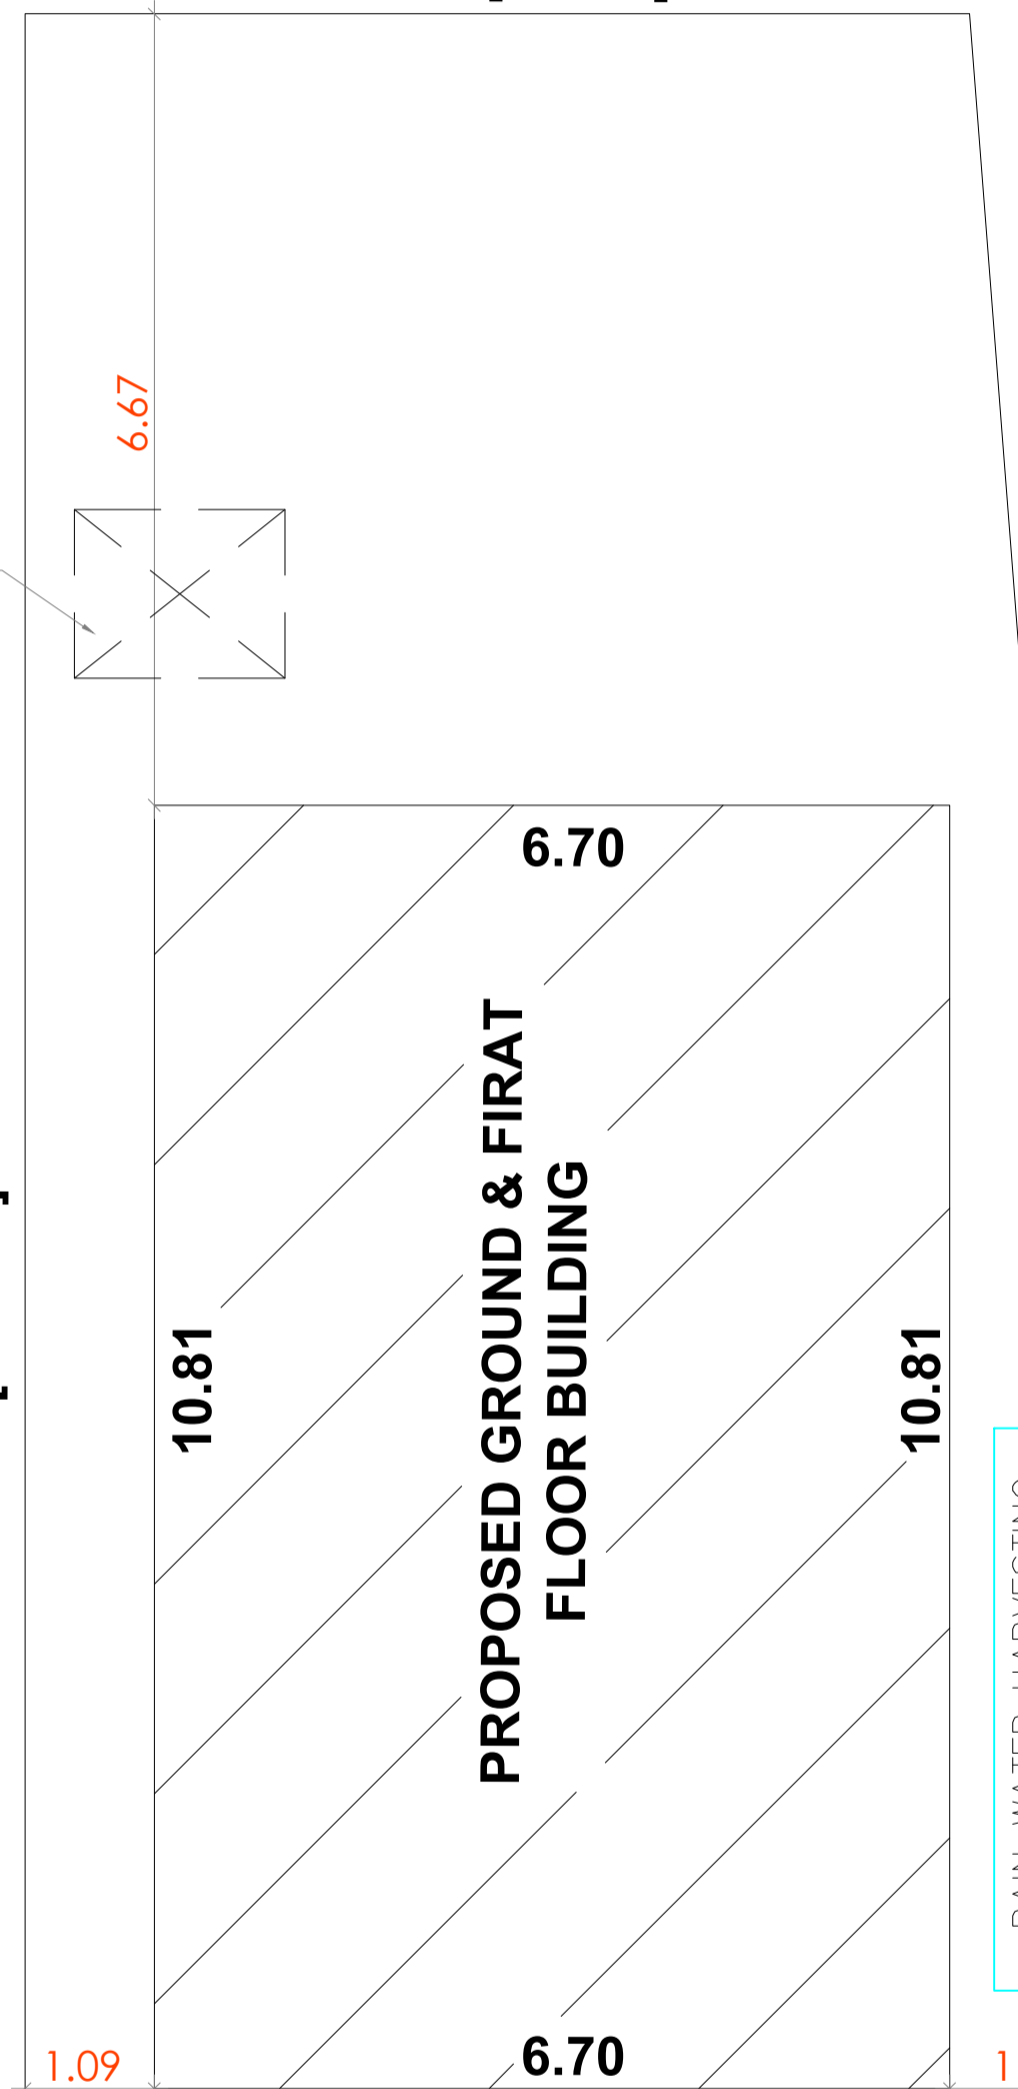

PLOT No.31 & 32
74'9" [31.21M]



PLOT No.30 part
59'9" [18.21M]

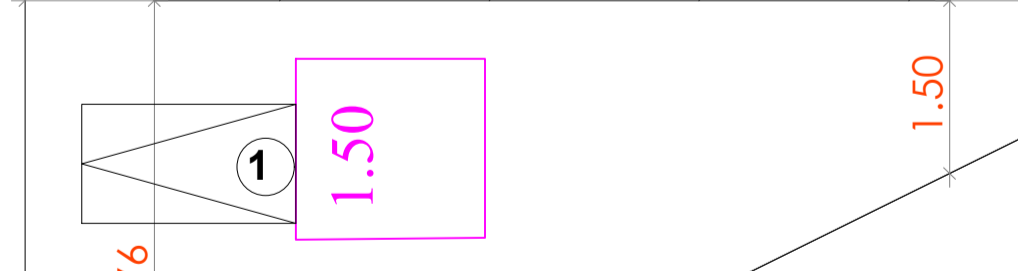

34'6" [10.51M]
23'0" WIDE ROAD

SITE PLAN

SCALE: -1 INCH = 16 FEET

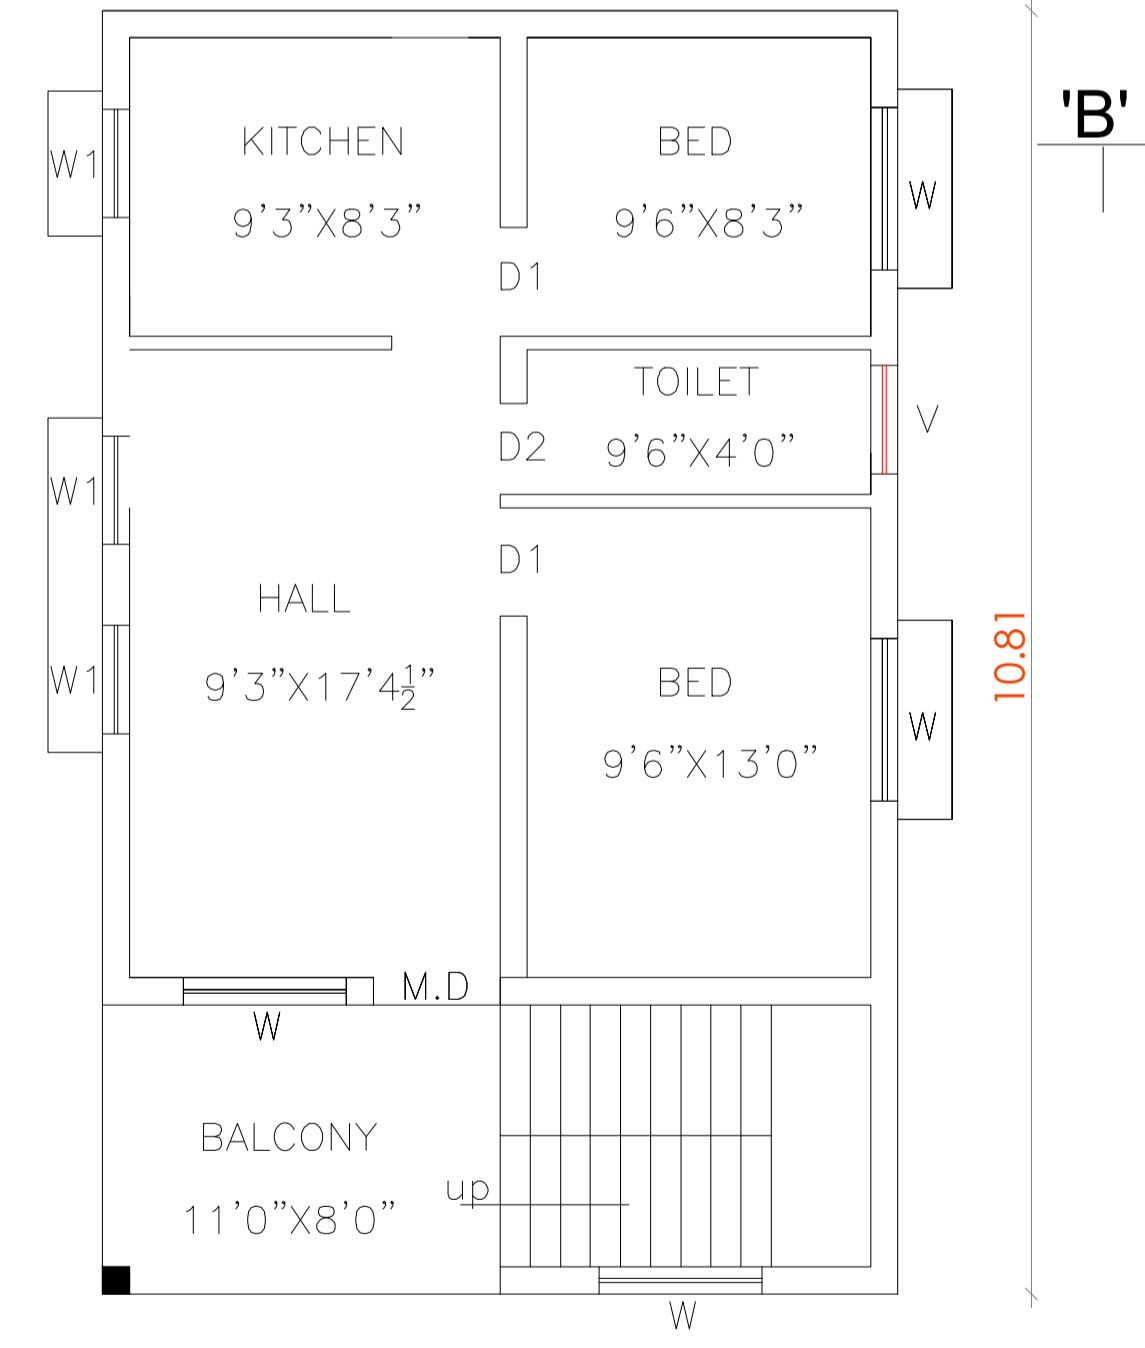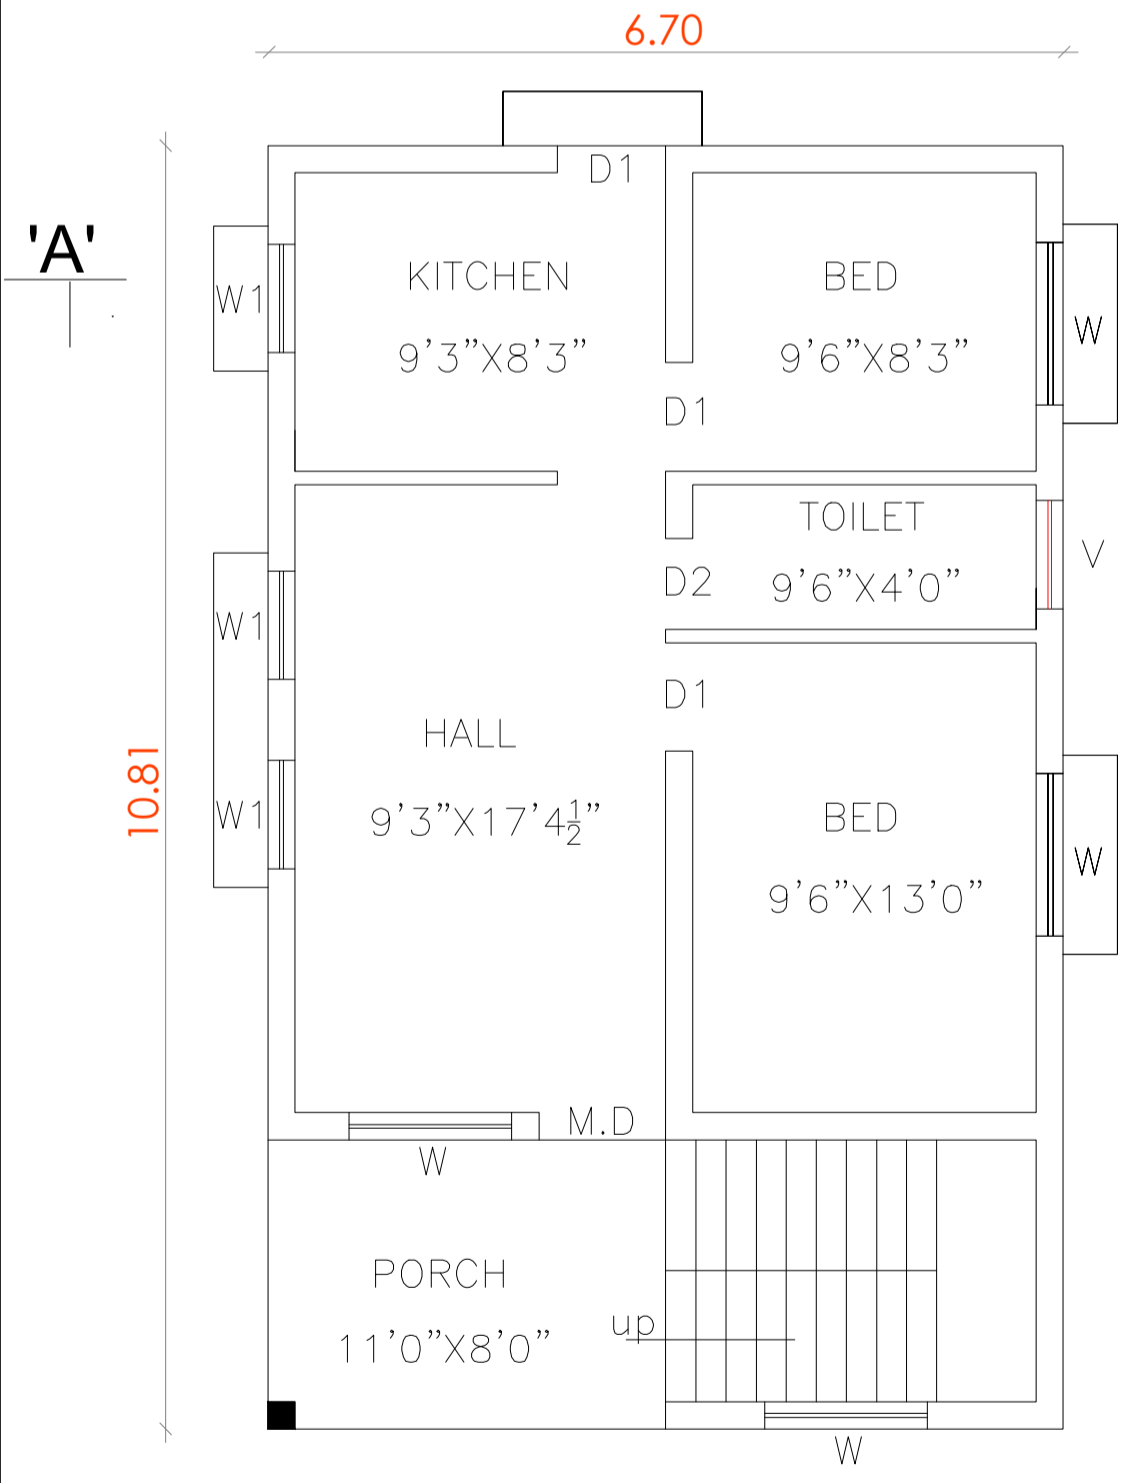

OFFICE USE

SCHEDULE OF JOINERY COLOUR INDEX

MD DOOR	3'3" x 7'0"	PLOT BOUNDARY	
D1 DOOR	3'0" x 7'0"	PRO.BUILDING	
D2 DOOR	2'6" x 7'0"	R O A D	
W WINDOW	4'6" x 4'0"		
W1 WINDOW	3'0" x 4'0"		
V VENTILATOR	3'0" x 2'0"		

AREA DETAILS

	SQ.FT.	SQ.MT.
PLOT AREA (AS PER DOCUMENT)	: 1885.00	175.11
PLOT AREA (AS PER PATTA)	: 1830.00	170.00
SUPER IMPOSED AREA	: 1959.25	182.01

AREA DETAILS

	SQ.FT.	SQ.MT.
PLOT AREA	: 1885.00	175.11
PRO.G.F BUILDING AREA	: 780.00	72.44
PRO.F.F BUILDING AREA	: 780.00	72.44
C O V E R A G E	: 41.4%	
OPEN S P A C E AREA	: 1105.00	102.67

OWNER NAME : Mrs. MEENACHI

OWNER SIGNATURE

M. DOSS, D.C.E.,
Registered Engineer Grade-II (RE)
Reg. No : 018 / LS / 2023 / 00001
PARVATHY CONSTRUCTION
No: 7/6, CN Mahadevan Street,
Chengalpattu - 603 001
Cell : 9962 33 9625

LICENSED SURVEYOR

