
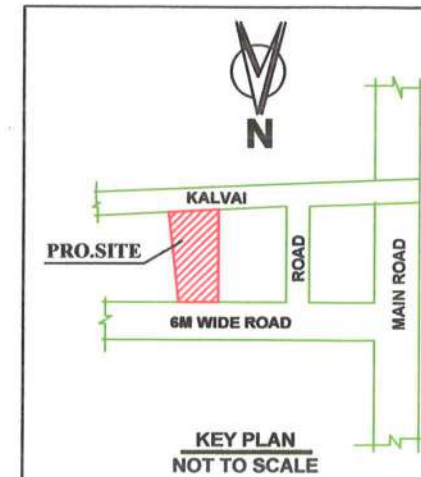
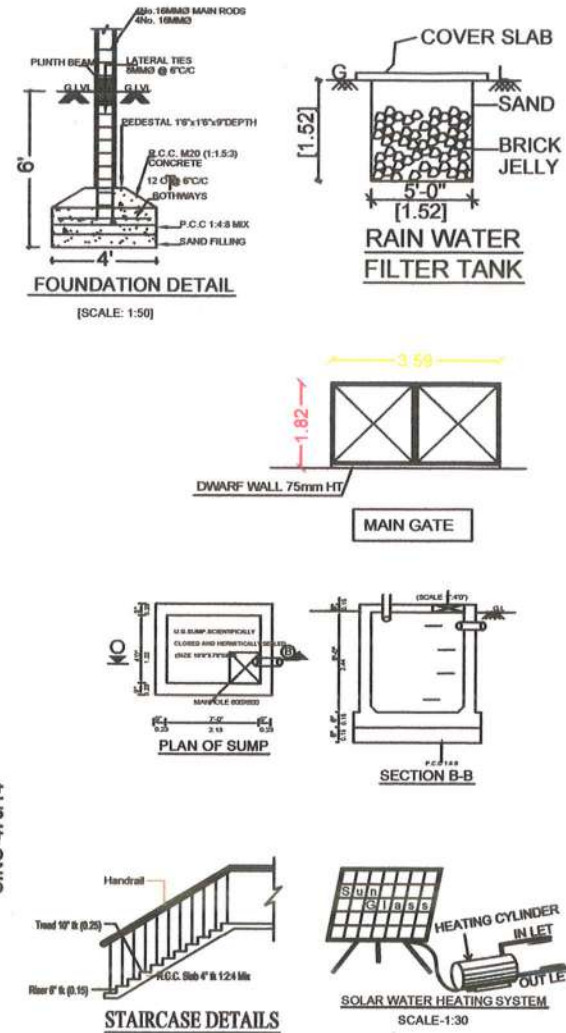
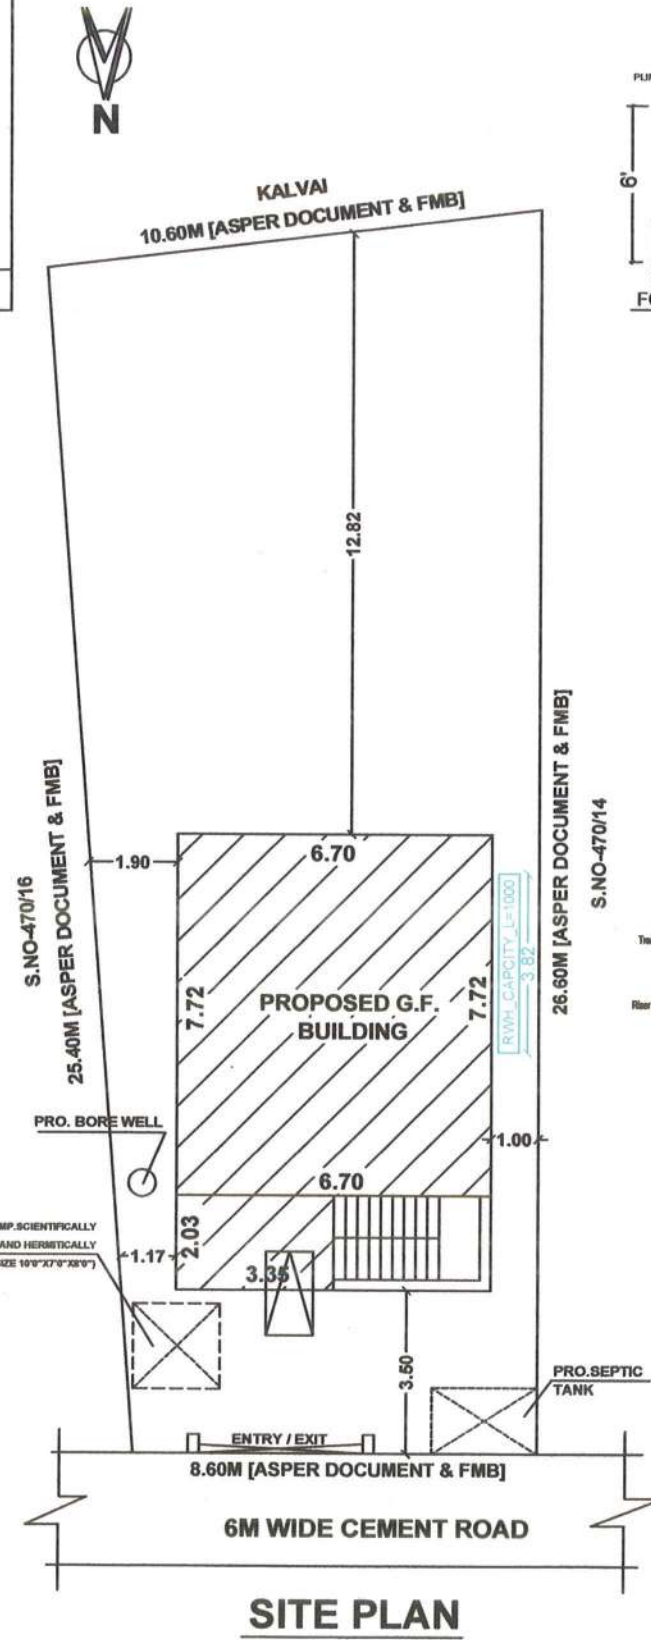
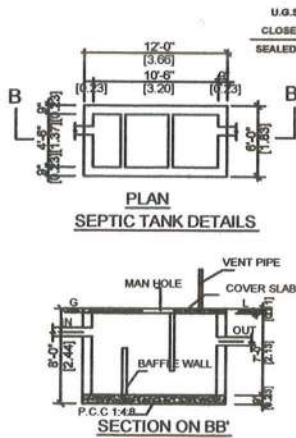
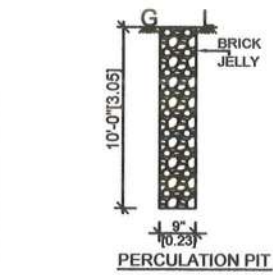
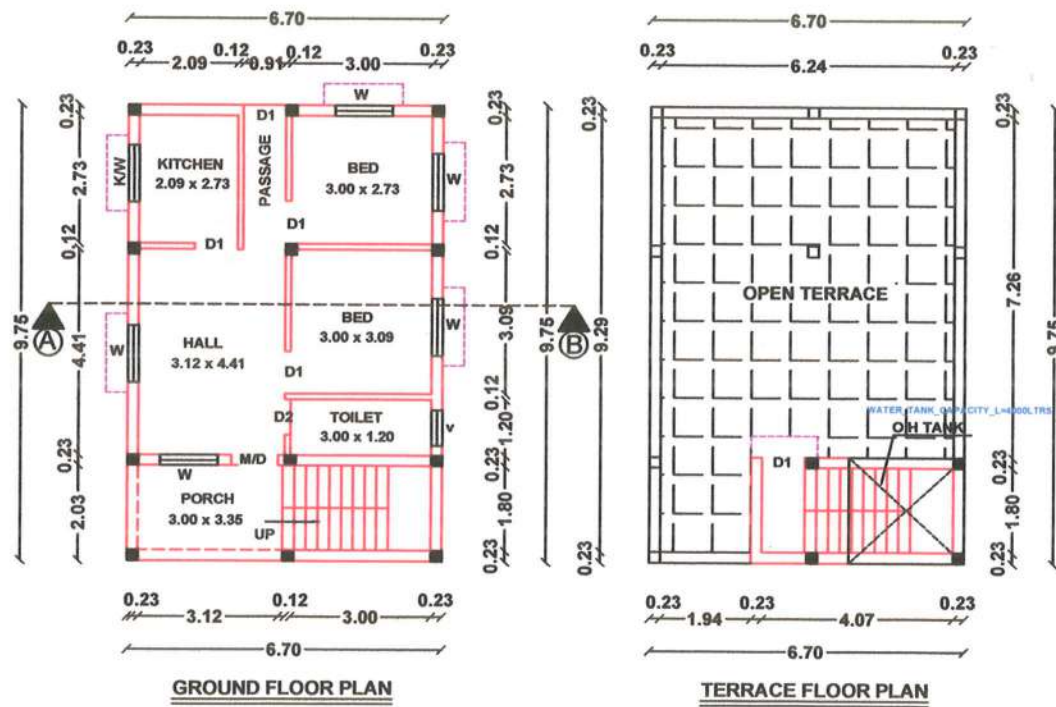


PLAN SHOWING THE PROPOSED CONSTRUCTION OF A RESIDENTIAL BUILDING AT OLD GRAMANATHAM S.NO-303/2PART, AS PER PATTAN NO-490, S.NO-470/15, V.NO-69, MANAMAI VILLAGE & PANCHAYAT, THIRUKKAZHUKKUNDRAM PANCHAYAT UNION & TALUK, CHENGALPATTU DISTRICT.

SCALE:1:100

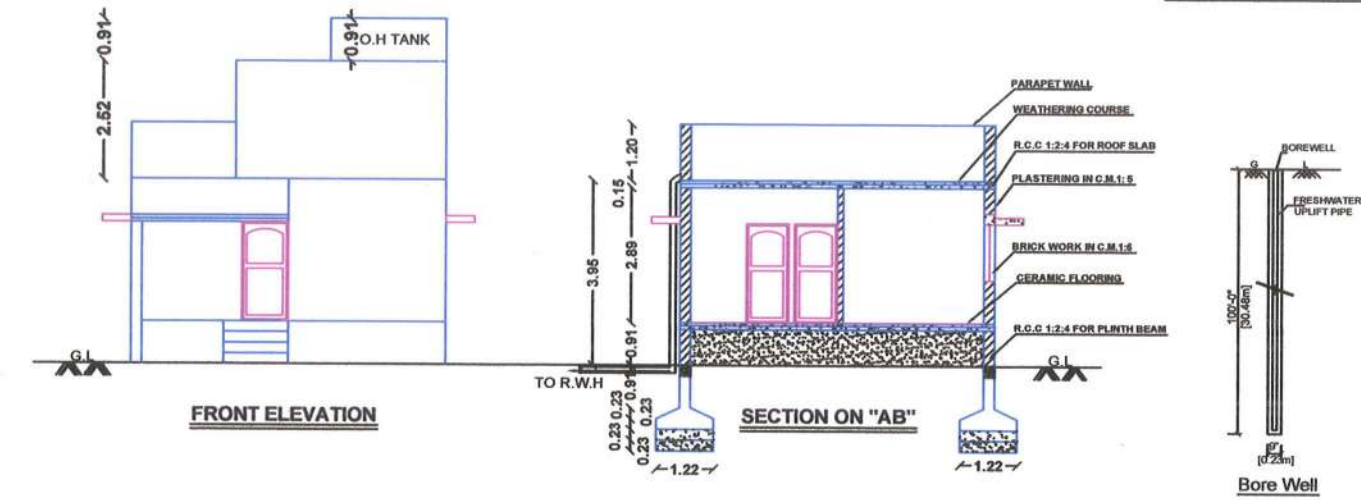

SCHEDULE OF JOINERY			COLOUR INDEX
M/D	DOOR	1.00 X 2.10	PLOT BOUNDARY 
D1	DOOR	0.91 X 2.10	
D2	DOOR	0.76 X 2.10	
W	WINDOW	1.22 X 1.37	PRO. BUILDING 
W1	WINDOW	0.91 X 1.37	
K/W	K.WINDOW	1.22 X 0.91	ROAD 
V	VENTILATOR	0.91 X 0.76	

<u>AREA STATEMENT</u>	
	SQ.MT.
PLOT AREA (AS PER PATT A)	237.00
PLOT AREA (AS PER DOCUMENT)	237.00
PLOT AREA (AS PER FMB)	248.87
SUPER IMPOSED AREA	237.00
PROPOSED GROUND FLOOR	65.33
PROPOSED HEAD ROOM	10.24

COVERAGE : 27 % F.S.I : 0.27

OFFICE USE :-

OWNER NAME:- THIRU.G.LOGESH

OWNER'S SIGN

A. PEGAN, D.C.E.,

Registered Engineer
Reg No.CGL DIST/RE/Gr-III/2023/10/013
District Town and Country Planning Office
Arunan Builders Ph-9944001863
No.64/40, Bharathiyar Street
Gokulapuram, Chengalpattu-603001

LICENSED SURVEYOR SIGN