
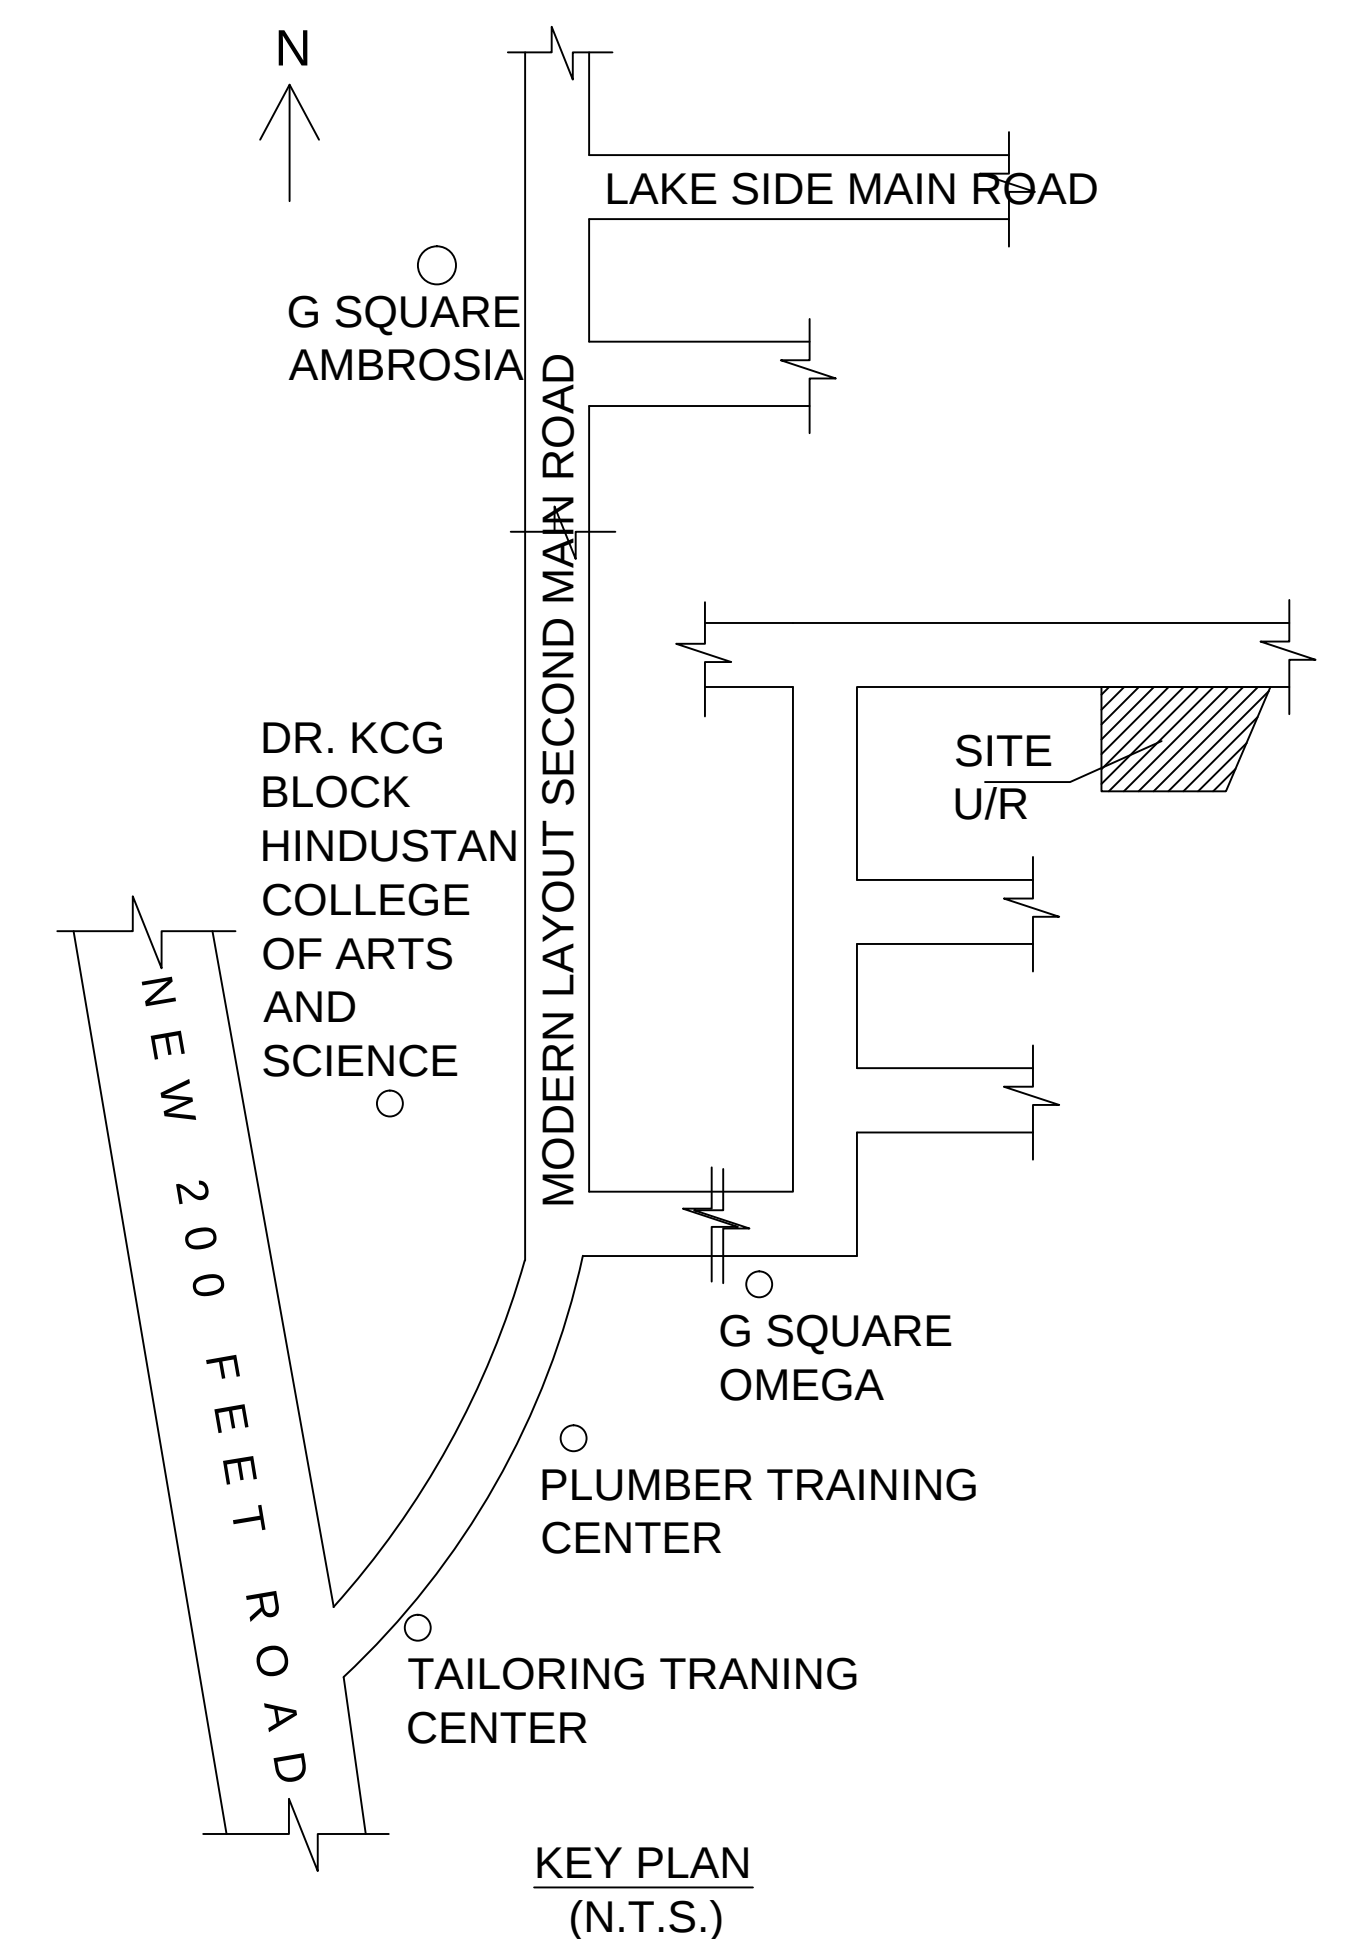


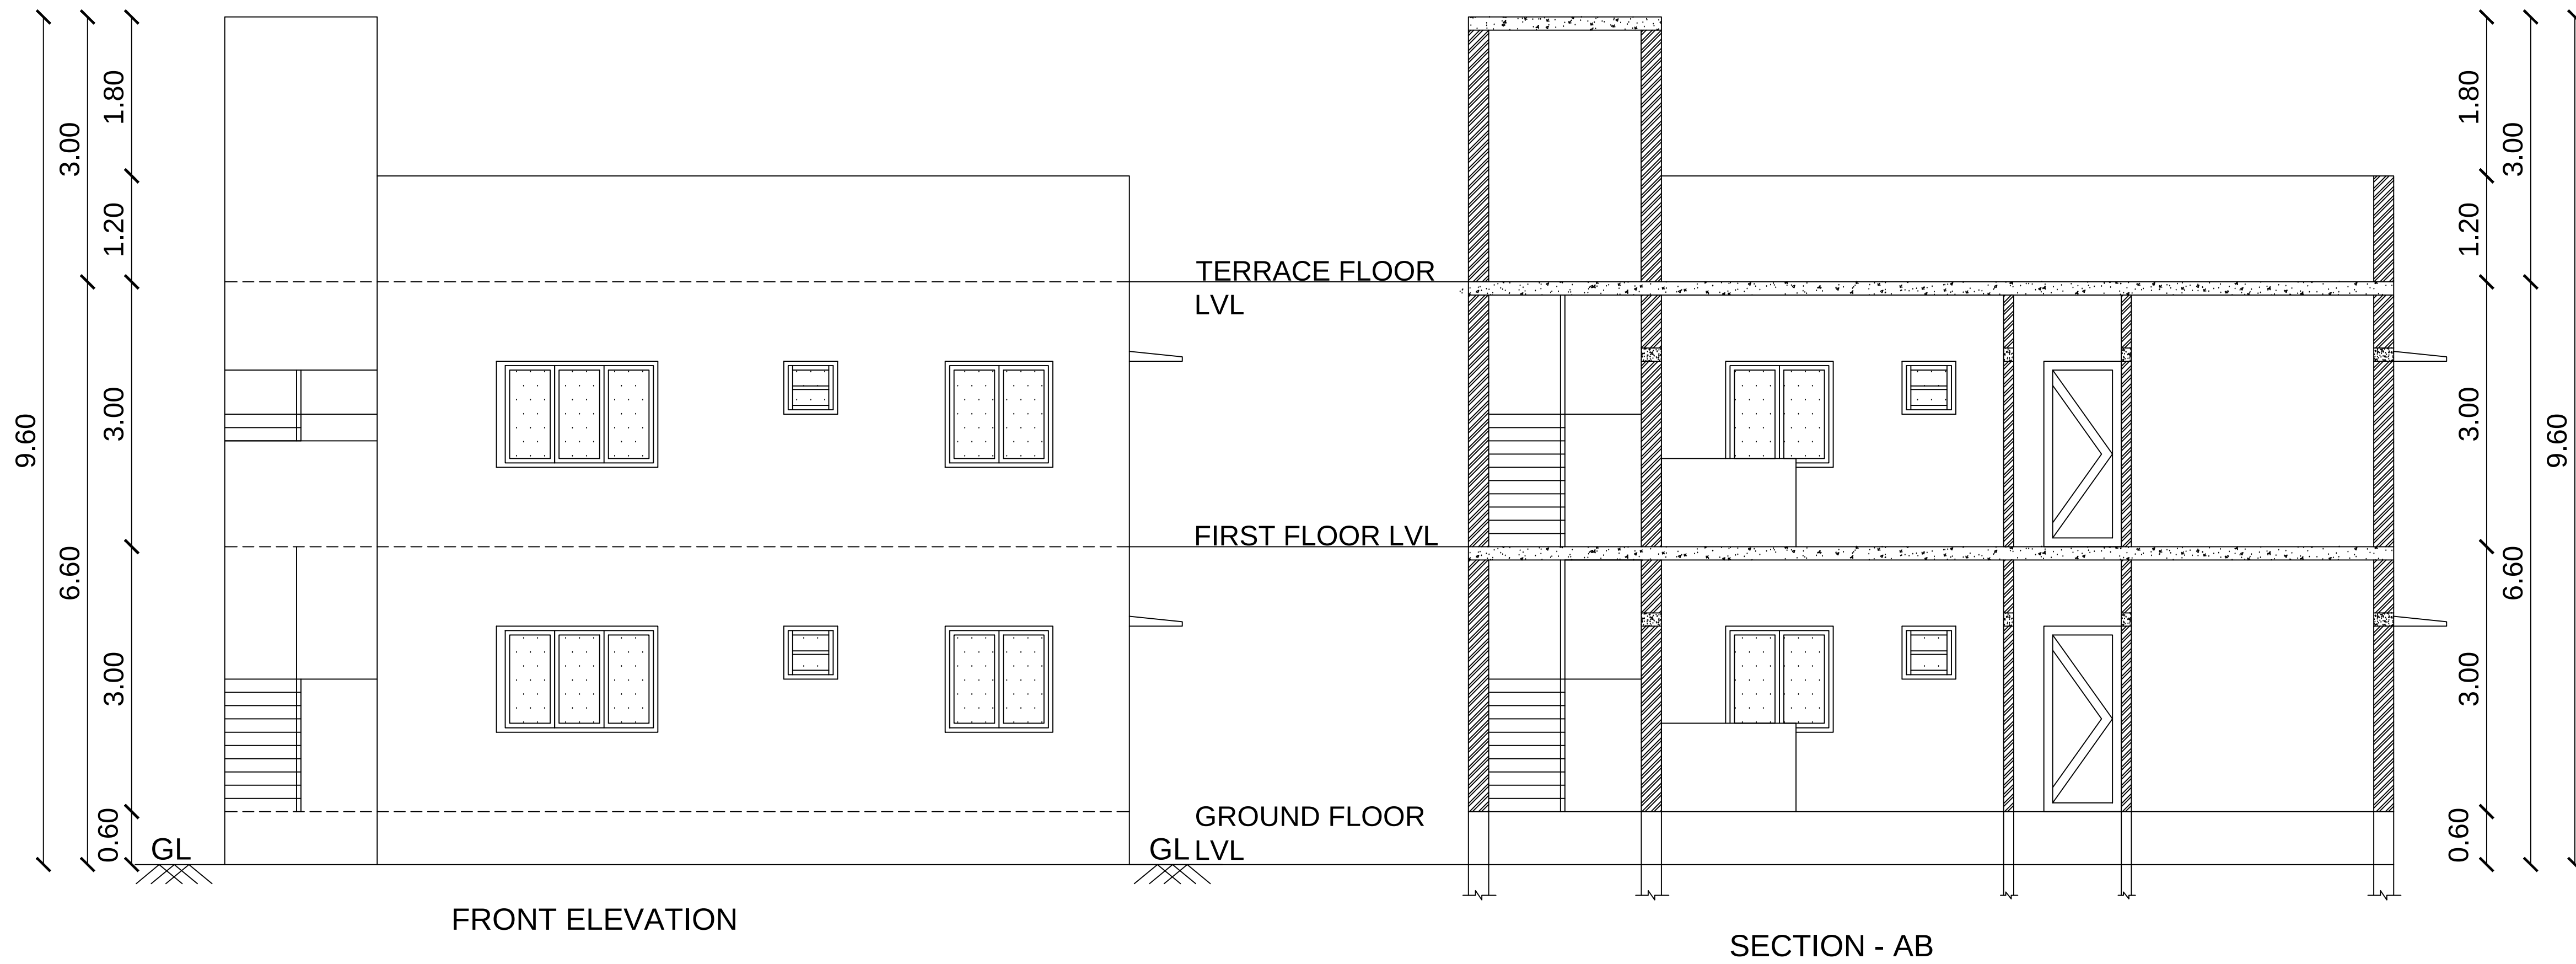

PLAN SHOWING THE PROPOSED NEW CONSTRUCTION OF RESIDENTIAL BUILDING AT PLOT NO.64 & 65, OMEGA 6TH CROSS STREET, PADUR, TAMILNADU 603103 COMPRISED IN OLD S.NO.396/1 PART, NEW S.NO.396/9 OF PADUR VILLAGE, CHENGALPATTU DISTRICT, THIRUPORUR TALUK, PADUR PANCHAYAT, THIRUPORUR PANCHAYAT UNION LIMIT.

APPROVED LAYOUT VIDE -

ம.வ / மா .உ .தி .கு (செ .மா) எண் : 44/2022 DATED: 28.04.2022

SCALE 1 : 100

JOINERY DETAILS

S.NO	DESCRIPTION	METER
01.	MD MAIN DOOR	1.22 X 2.20
02.	D1 DOOR	0.91 X 2.20
03.	D2 DOOR	0.80 X 2.20
04.	W1 WINDOW	2.95 X 2.20
05.	W2 WINDOW	2.95 X 2.20
06.	W3 WINDOW	1.22 X 1.20
07.	W4 WINDOW	1.83 X 1.20
08.	V VENTILATION	0.61 X 0.61

SPECIFICATION

AREA DETAILS

AS PER PATTA	122.00	SQ.M.	1313.20	SQ.FT.
AS PER DOC	122.72	SQ.M.	1320.95	SQ.FT.

AREA CALCULATIONS IN SQ.M

FLOOR	DU NOS.	F.S.I AREA (in Sq.m)	F.S.I AREA (in Sq.Ft.)
GROUND	1 Nos.	61.99	667.25
FIRST	1 Nos.	61.99	667.25
TOTAL	2 Nos.	123.98	1334.50












$$F.S.I = \frac{123.98}{122.00} = 1.016$$

PARKING DETAIL:

PARKING TYPE	REQUIRED	PROVIDED
CAR	0	1
TWO WHEELER	2	2

Color index

Proposed ☐ Road ☐ Boundary ☐

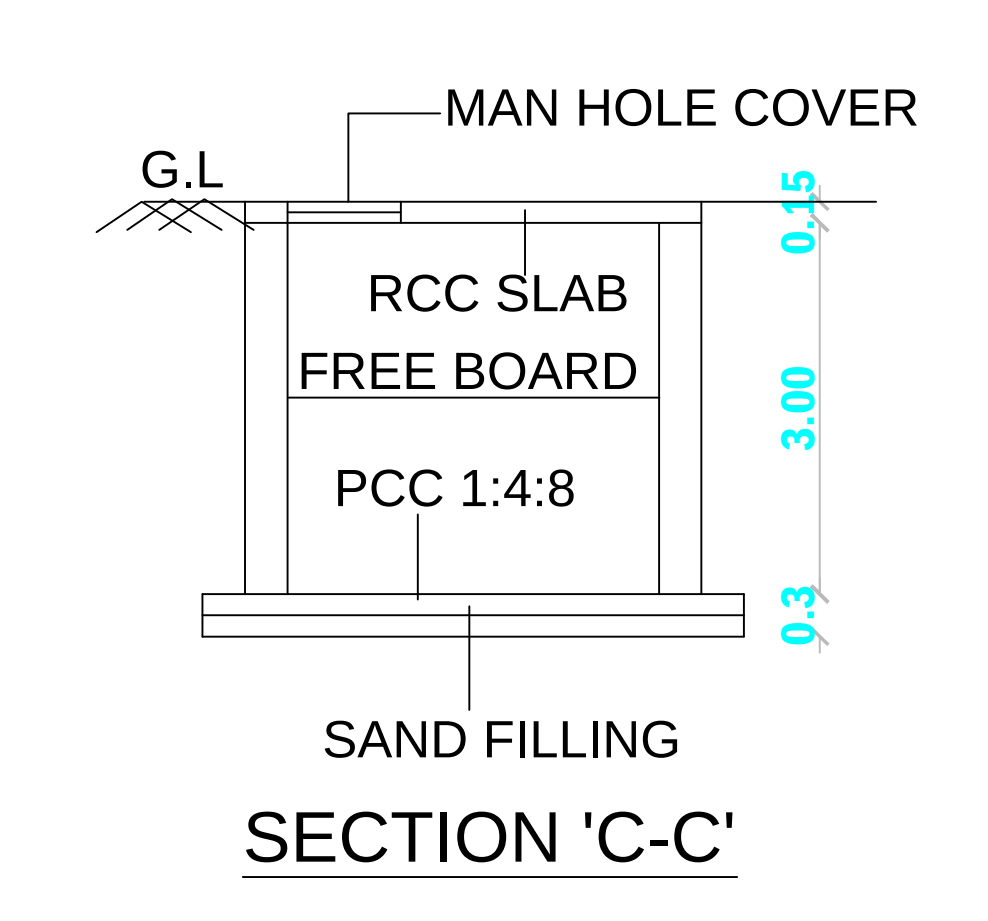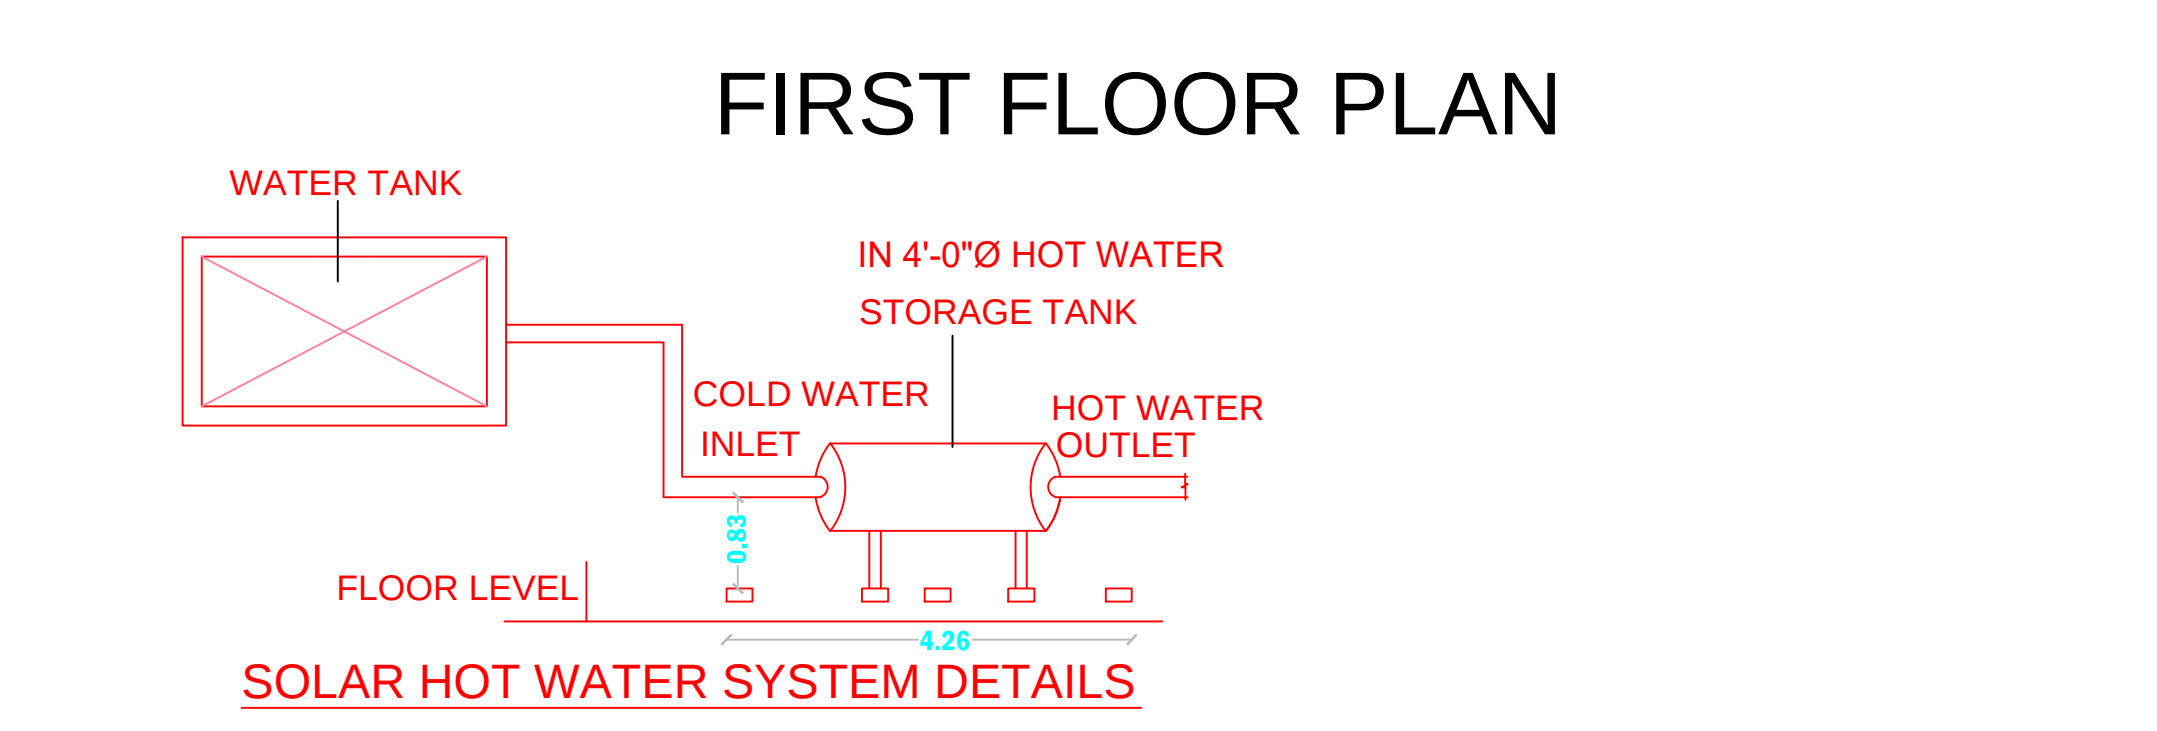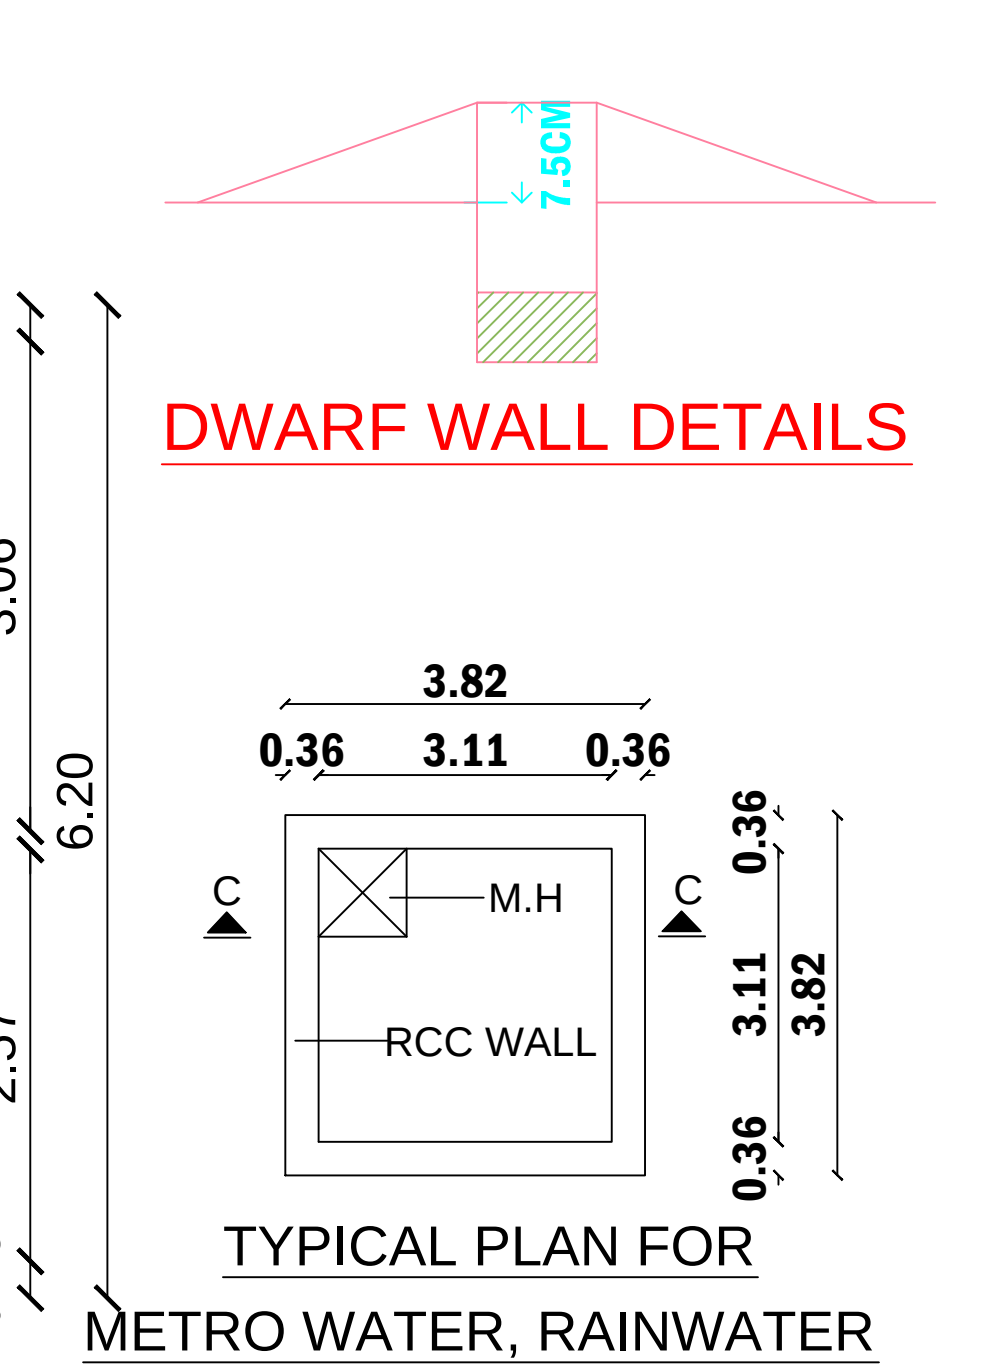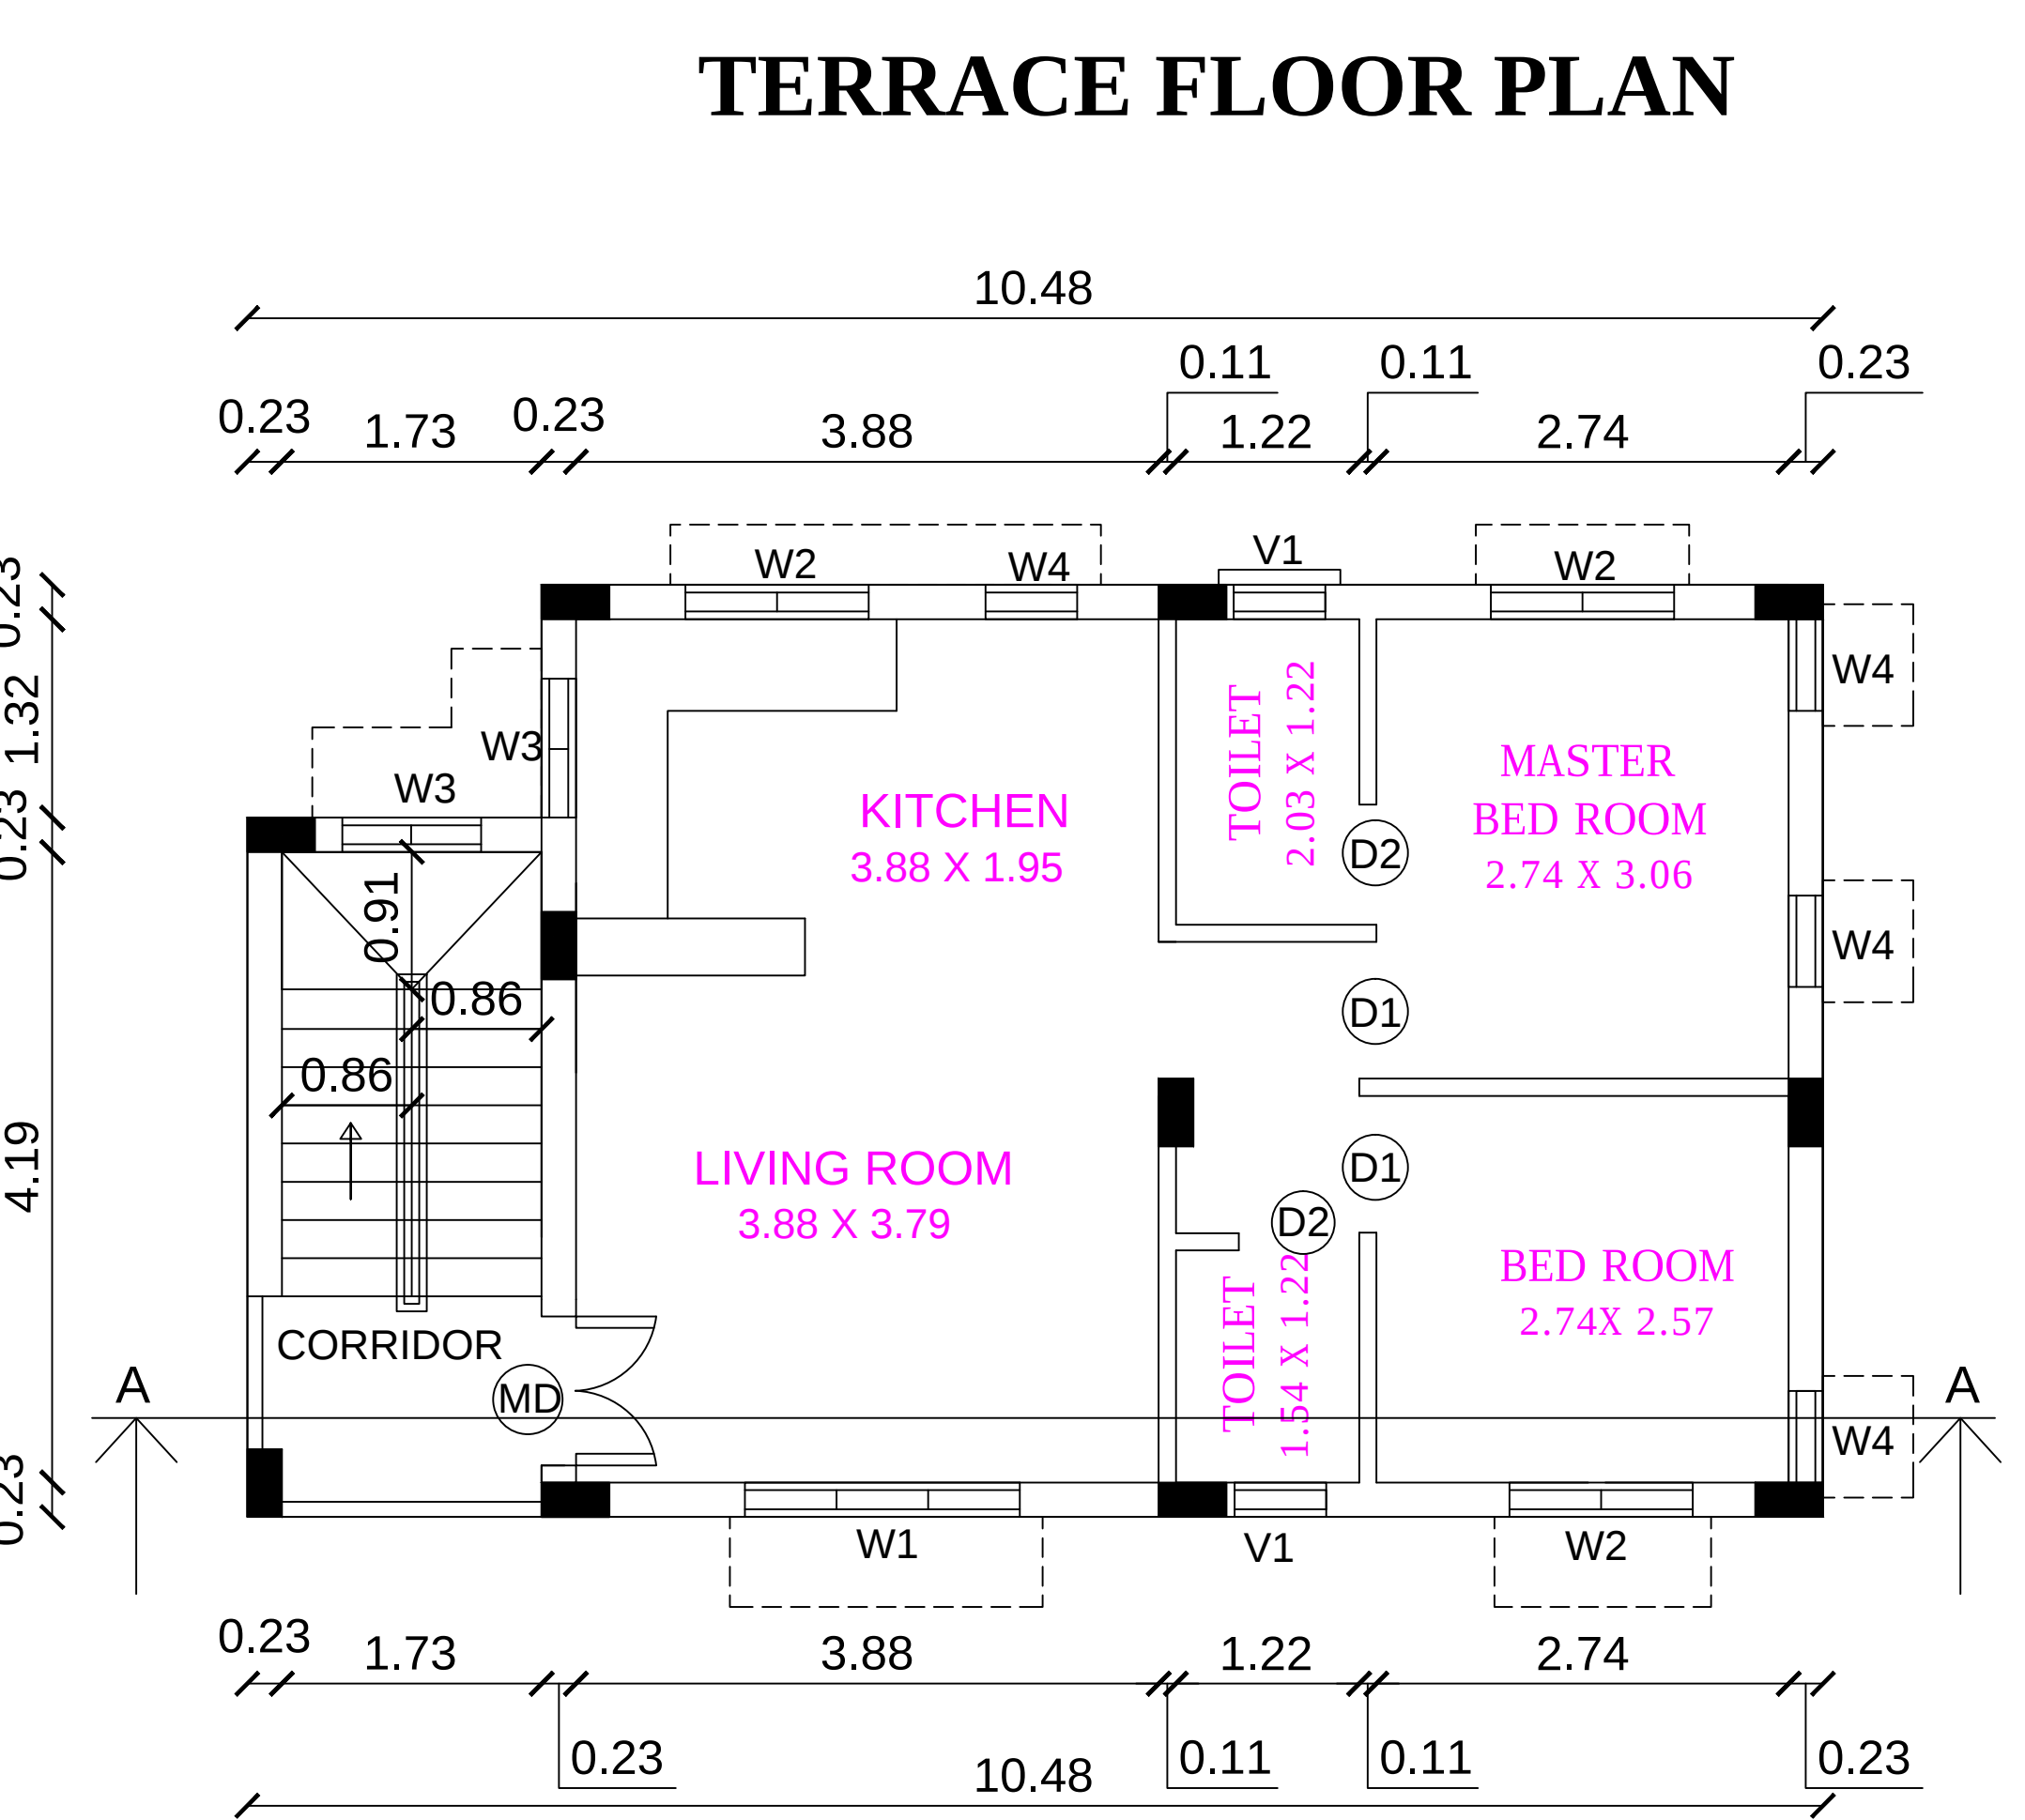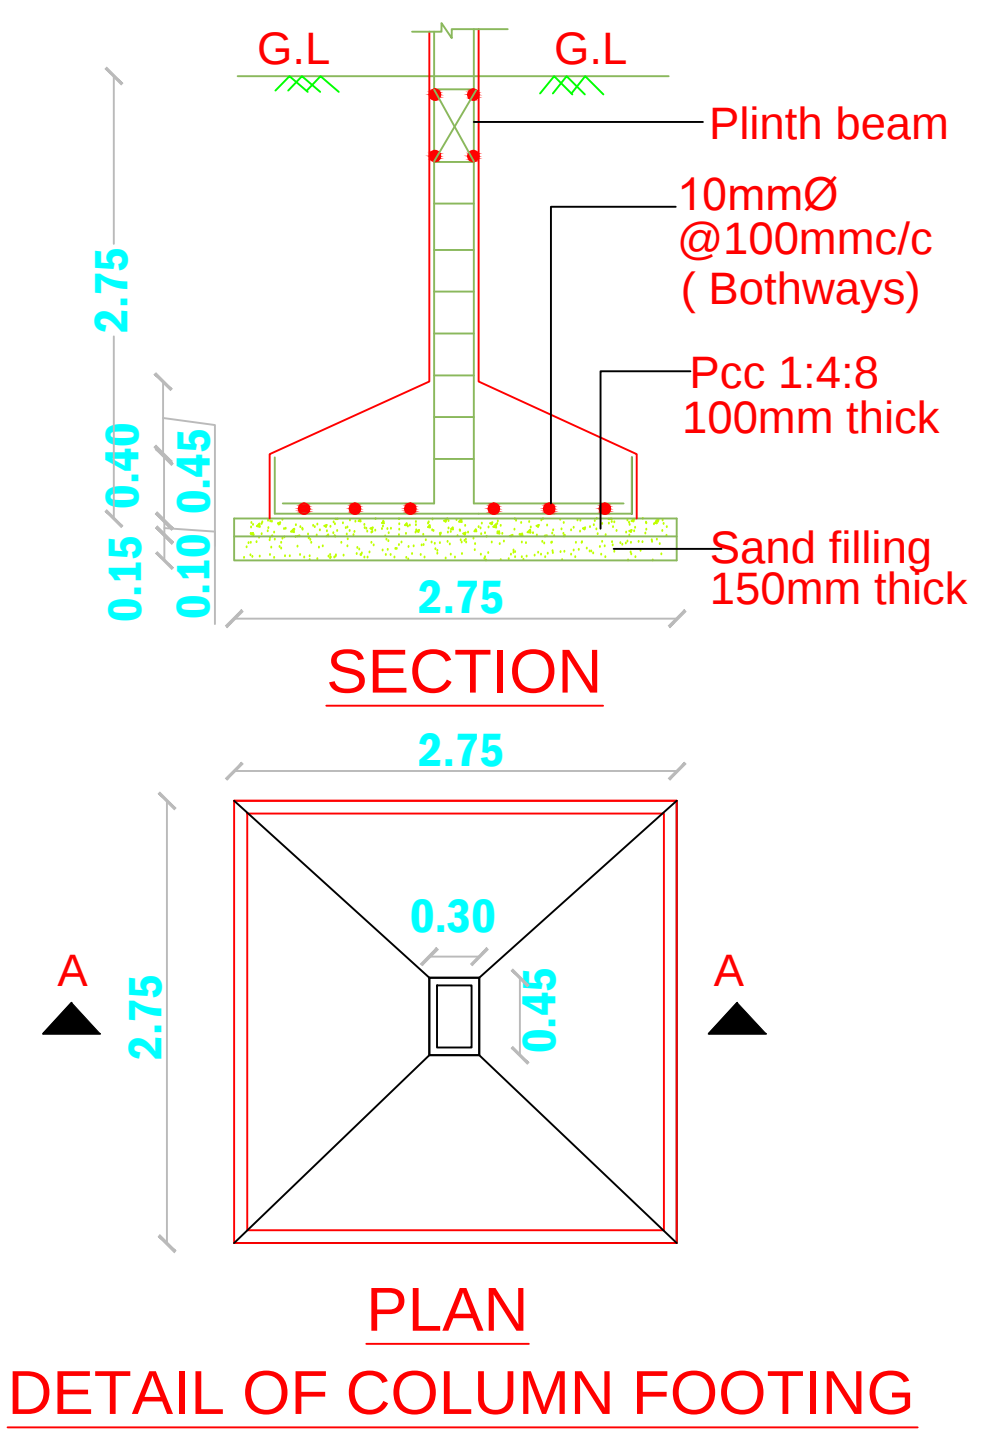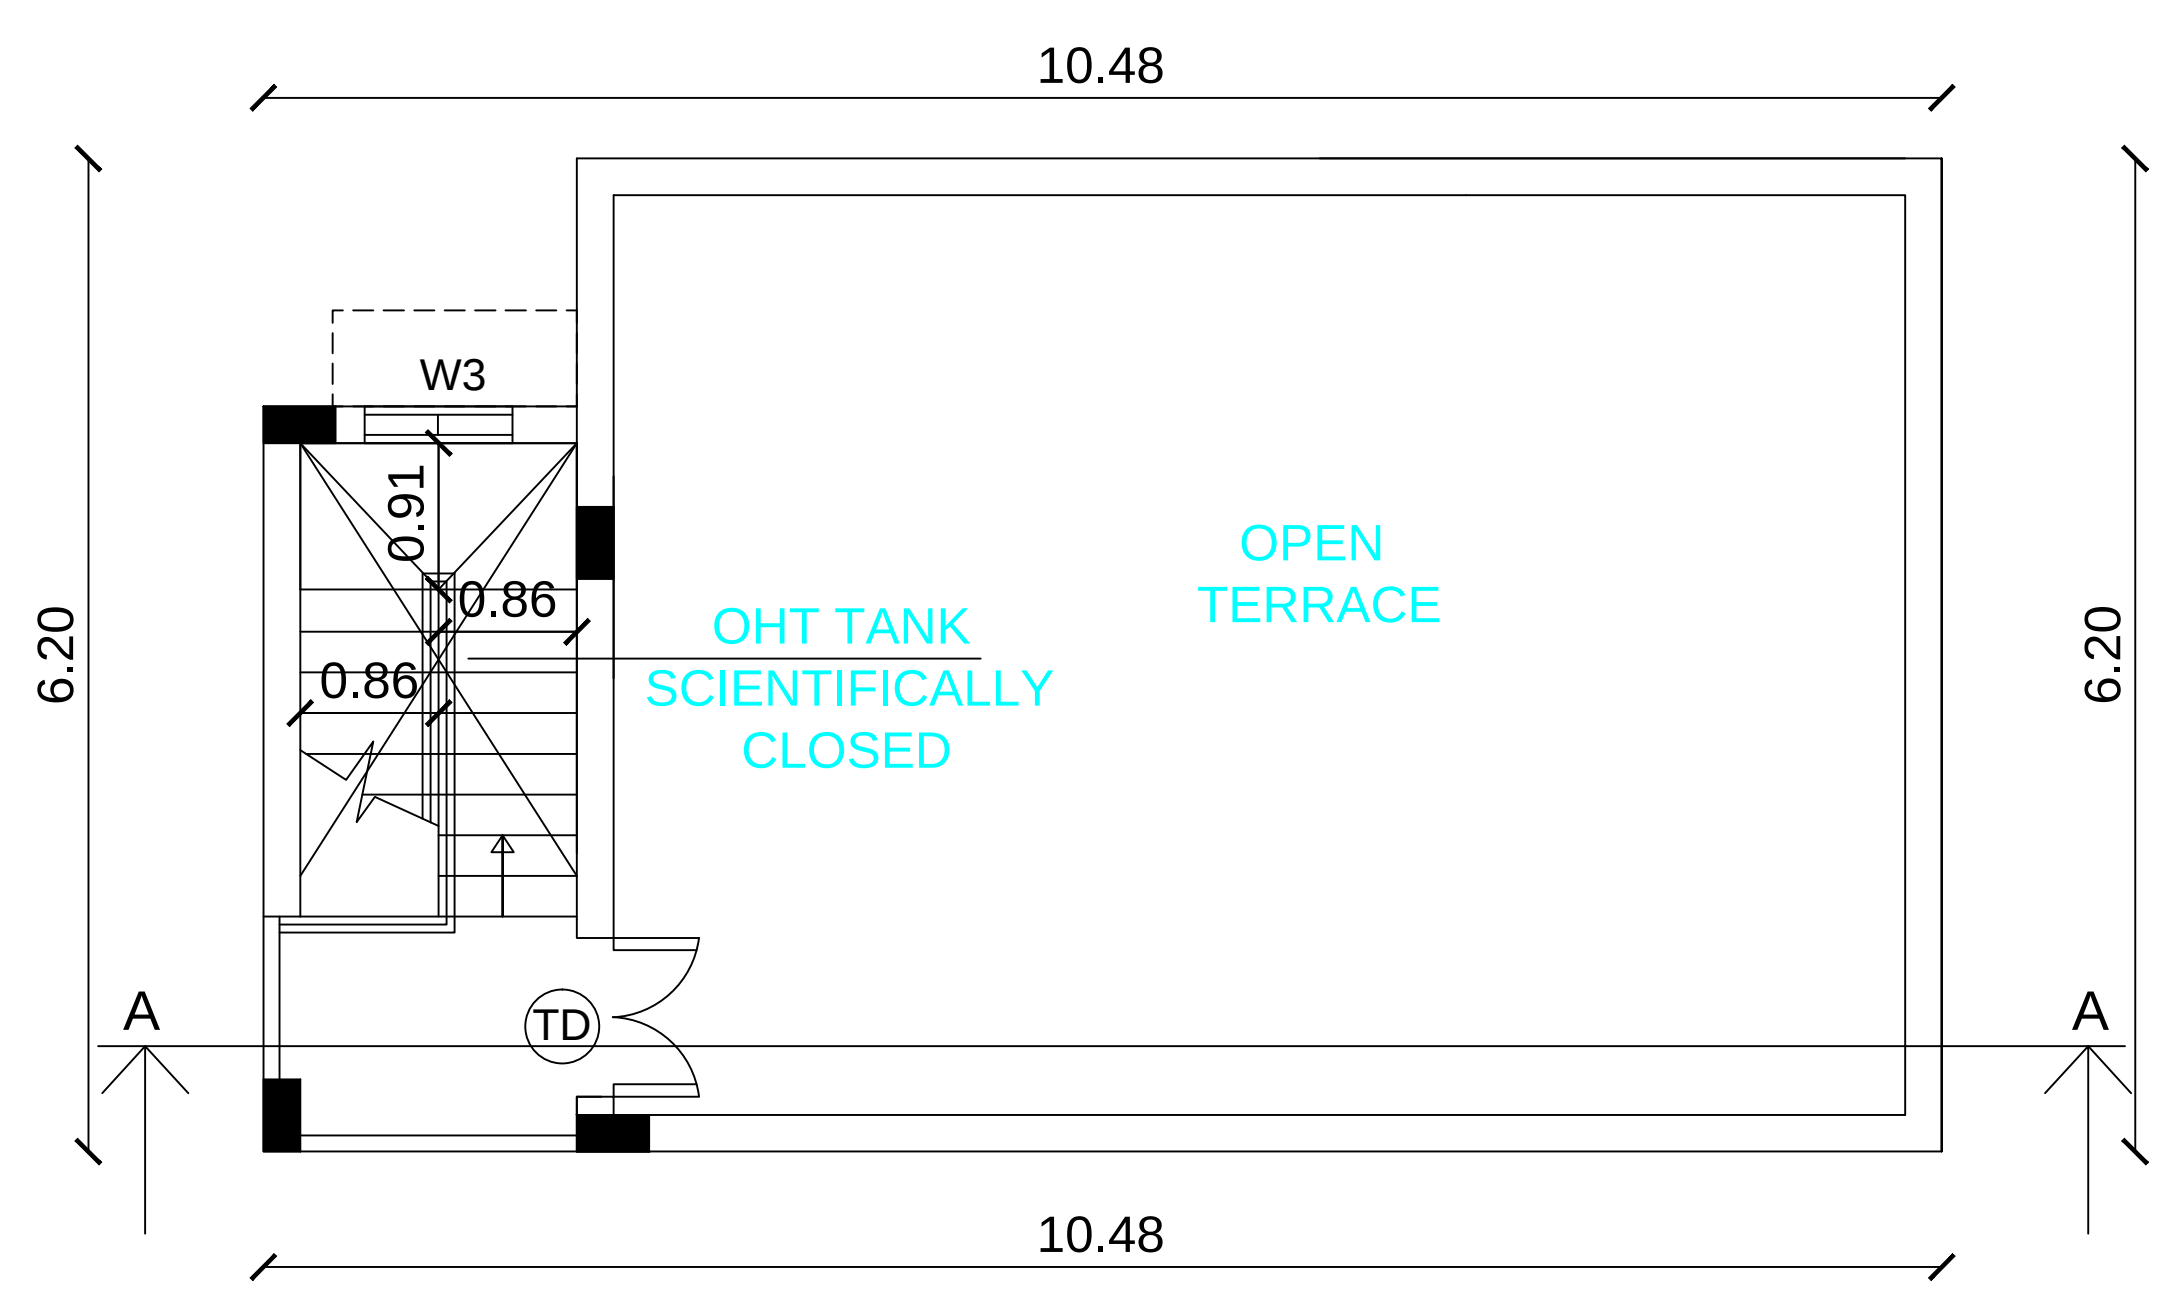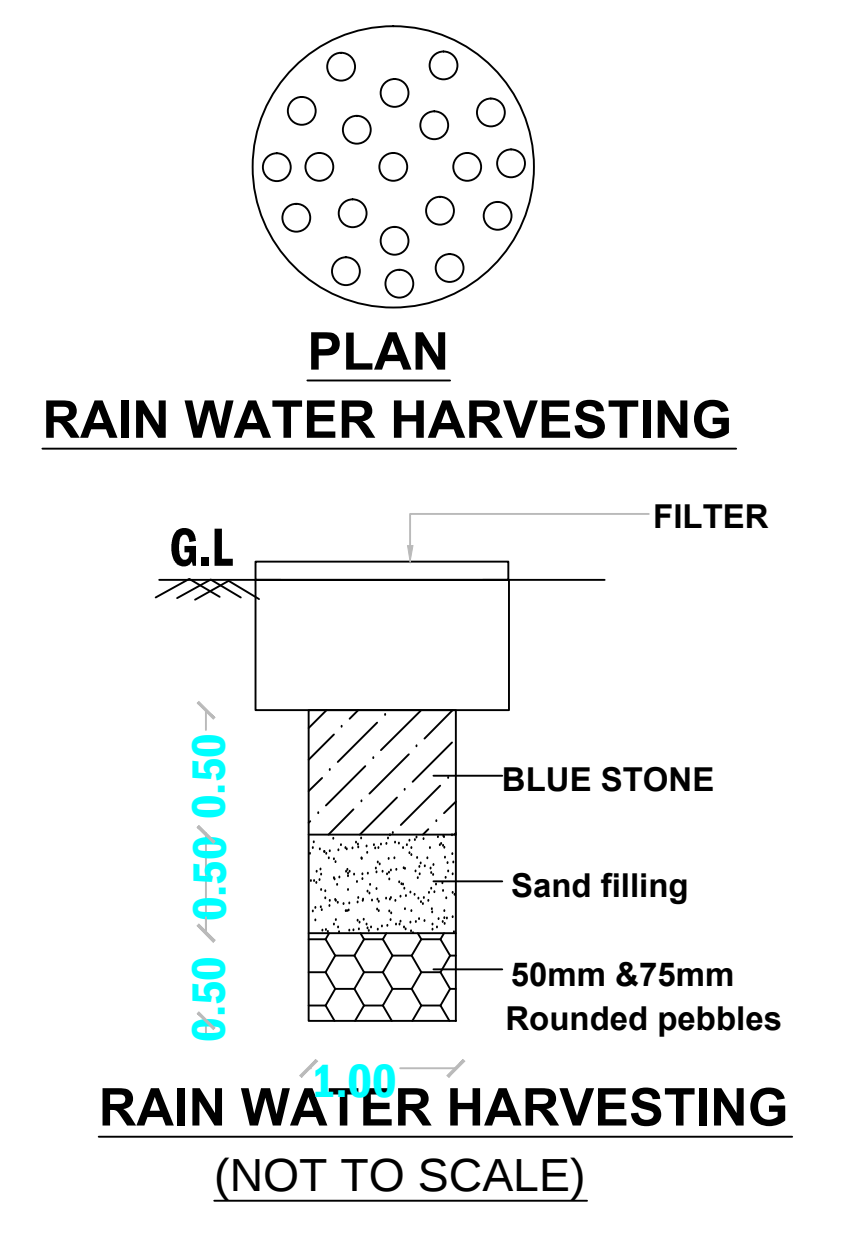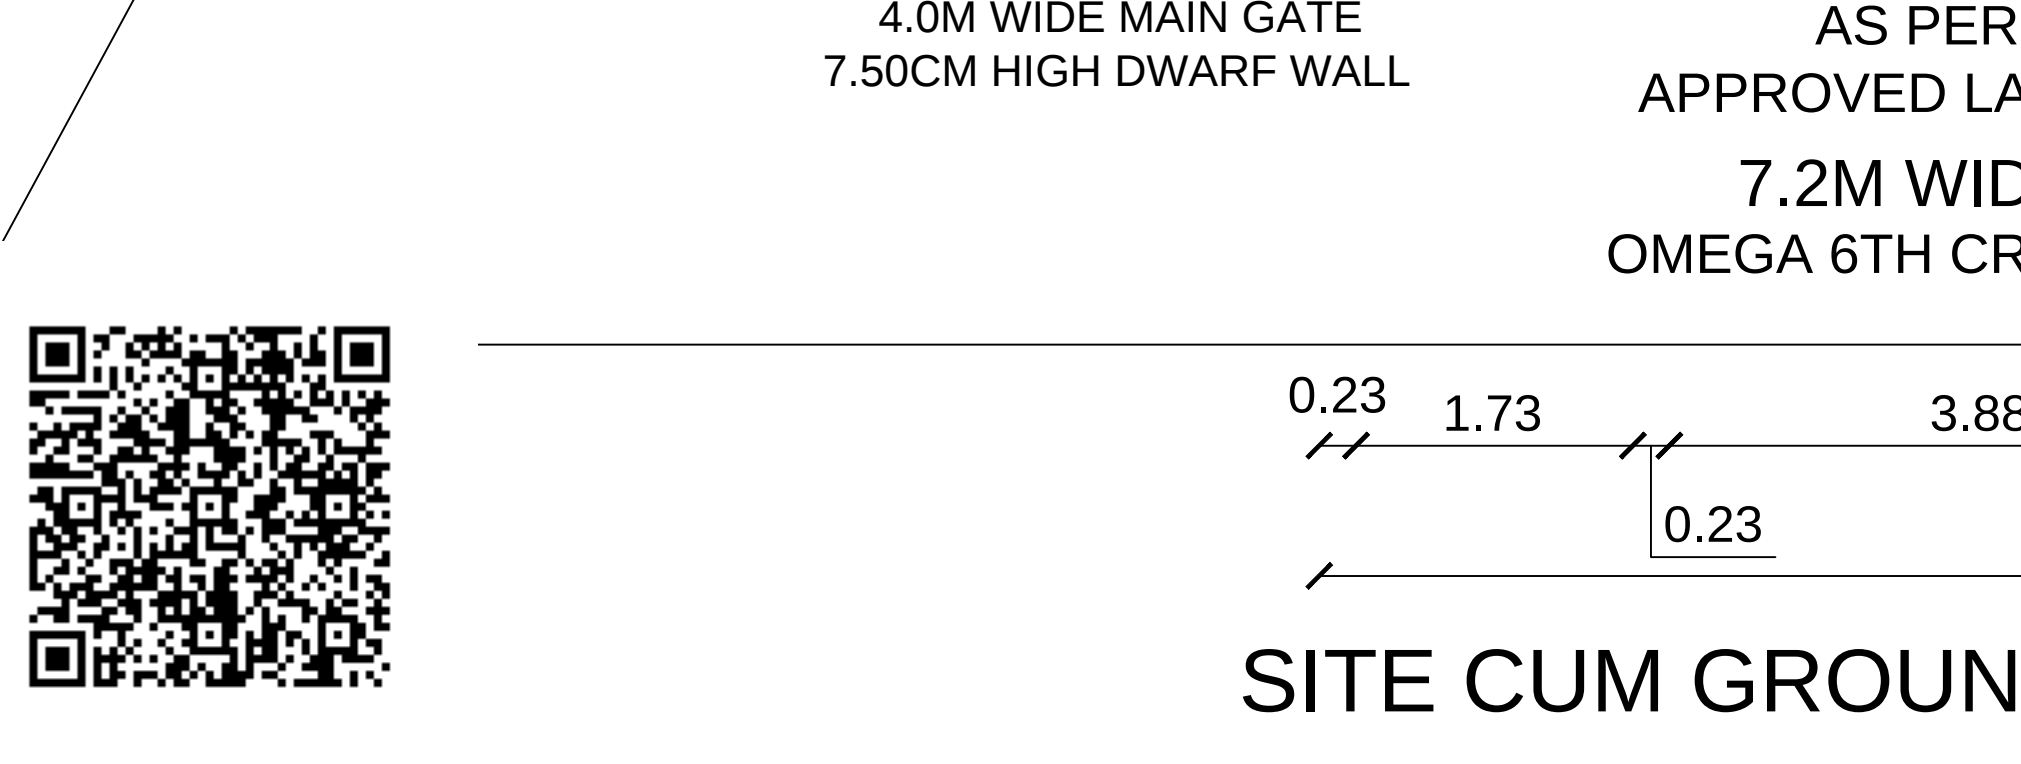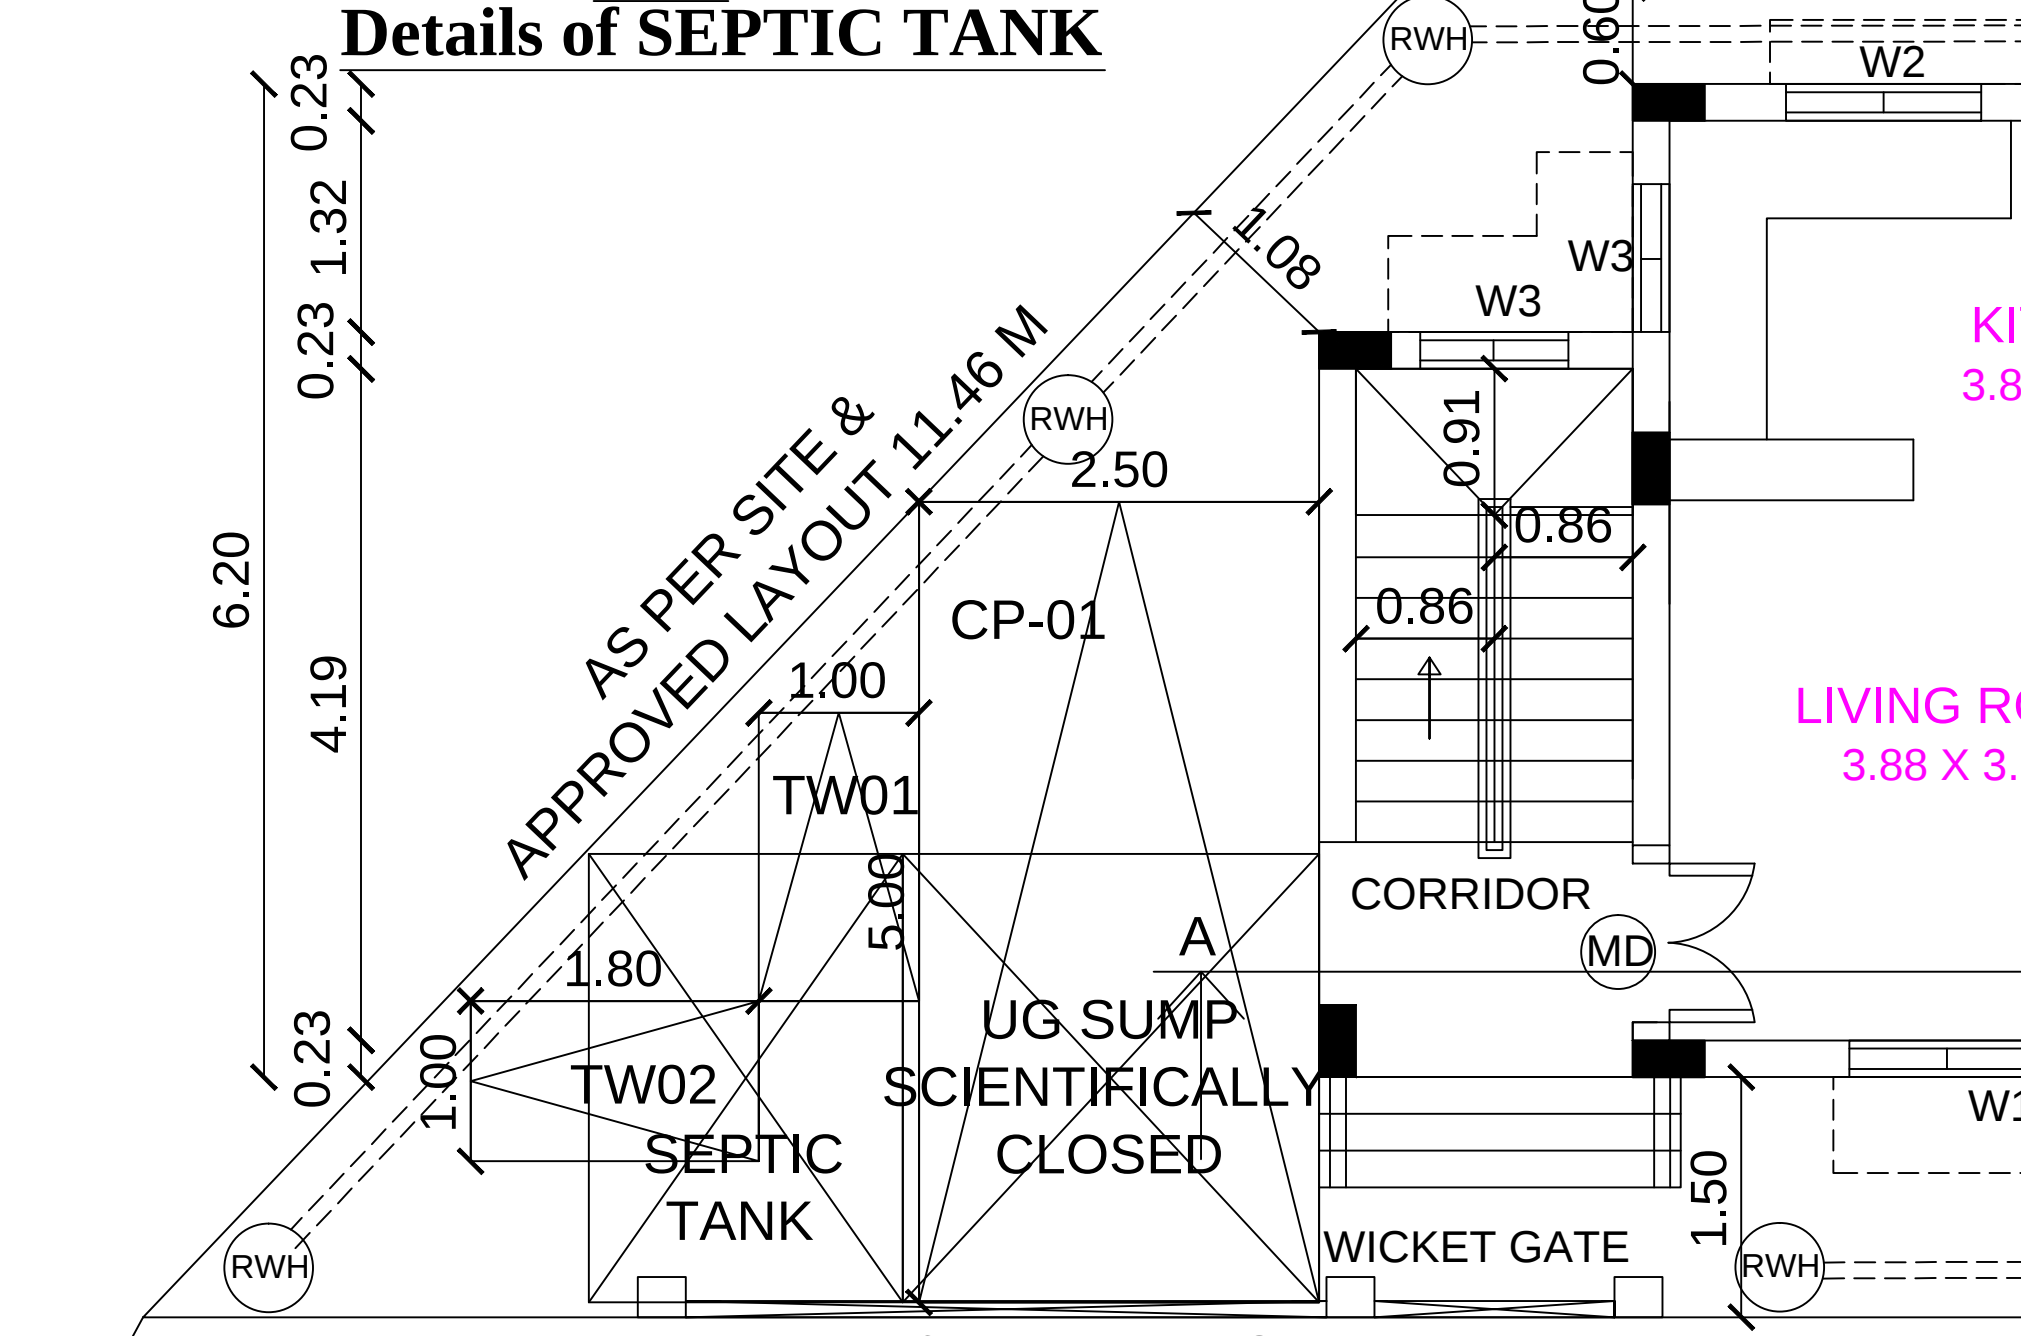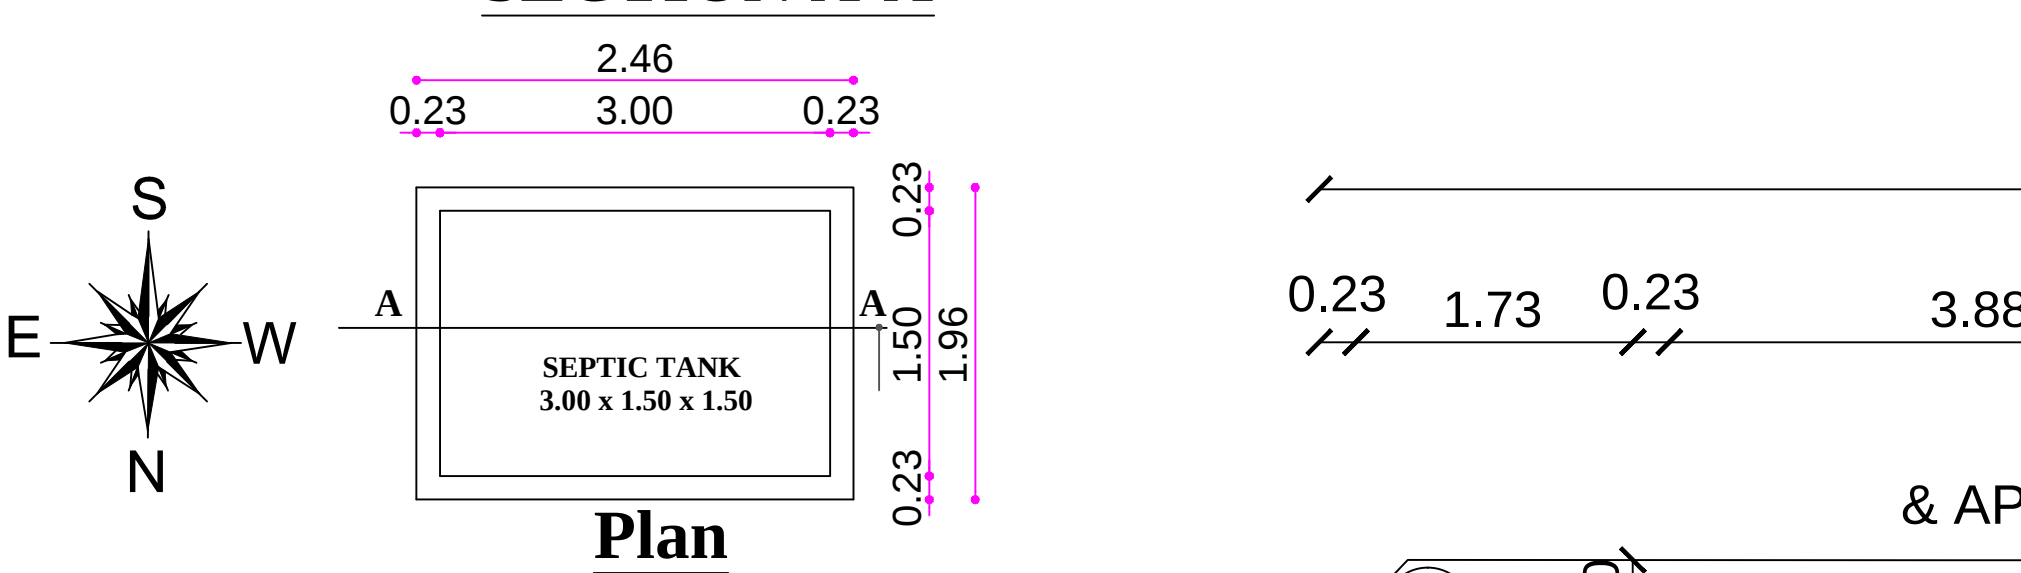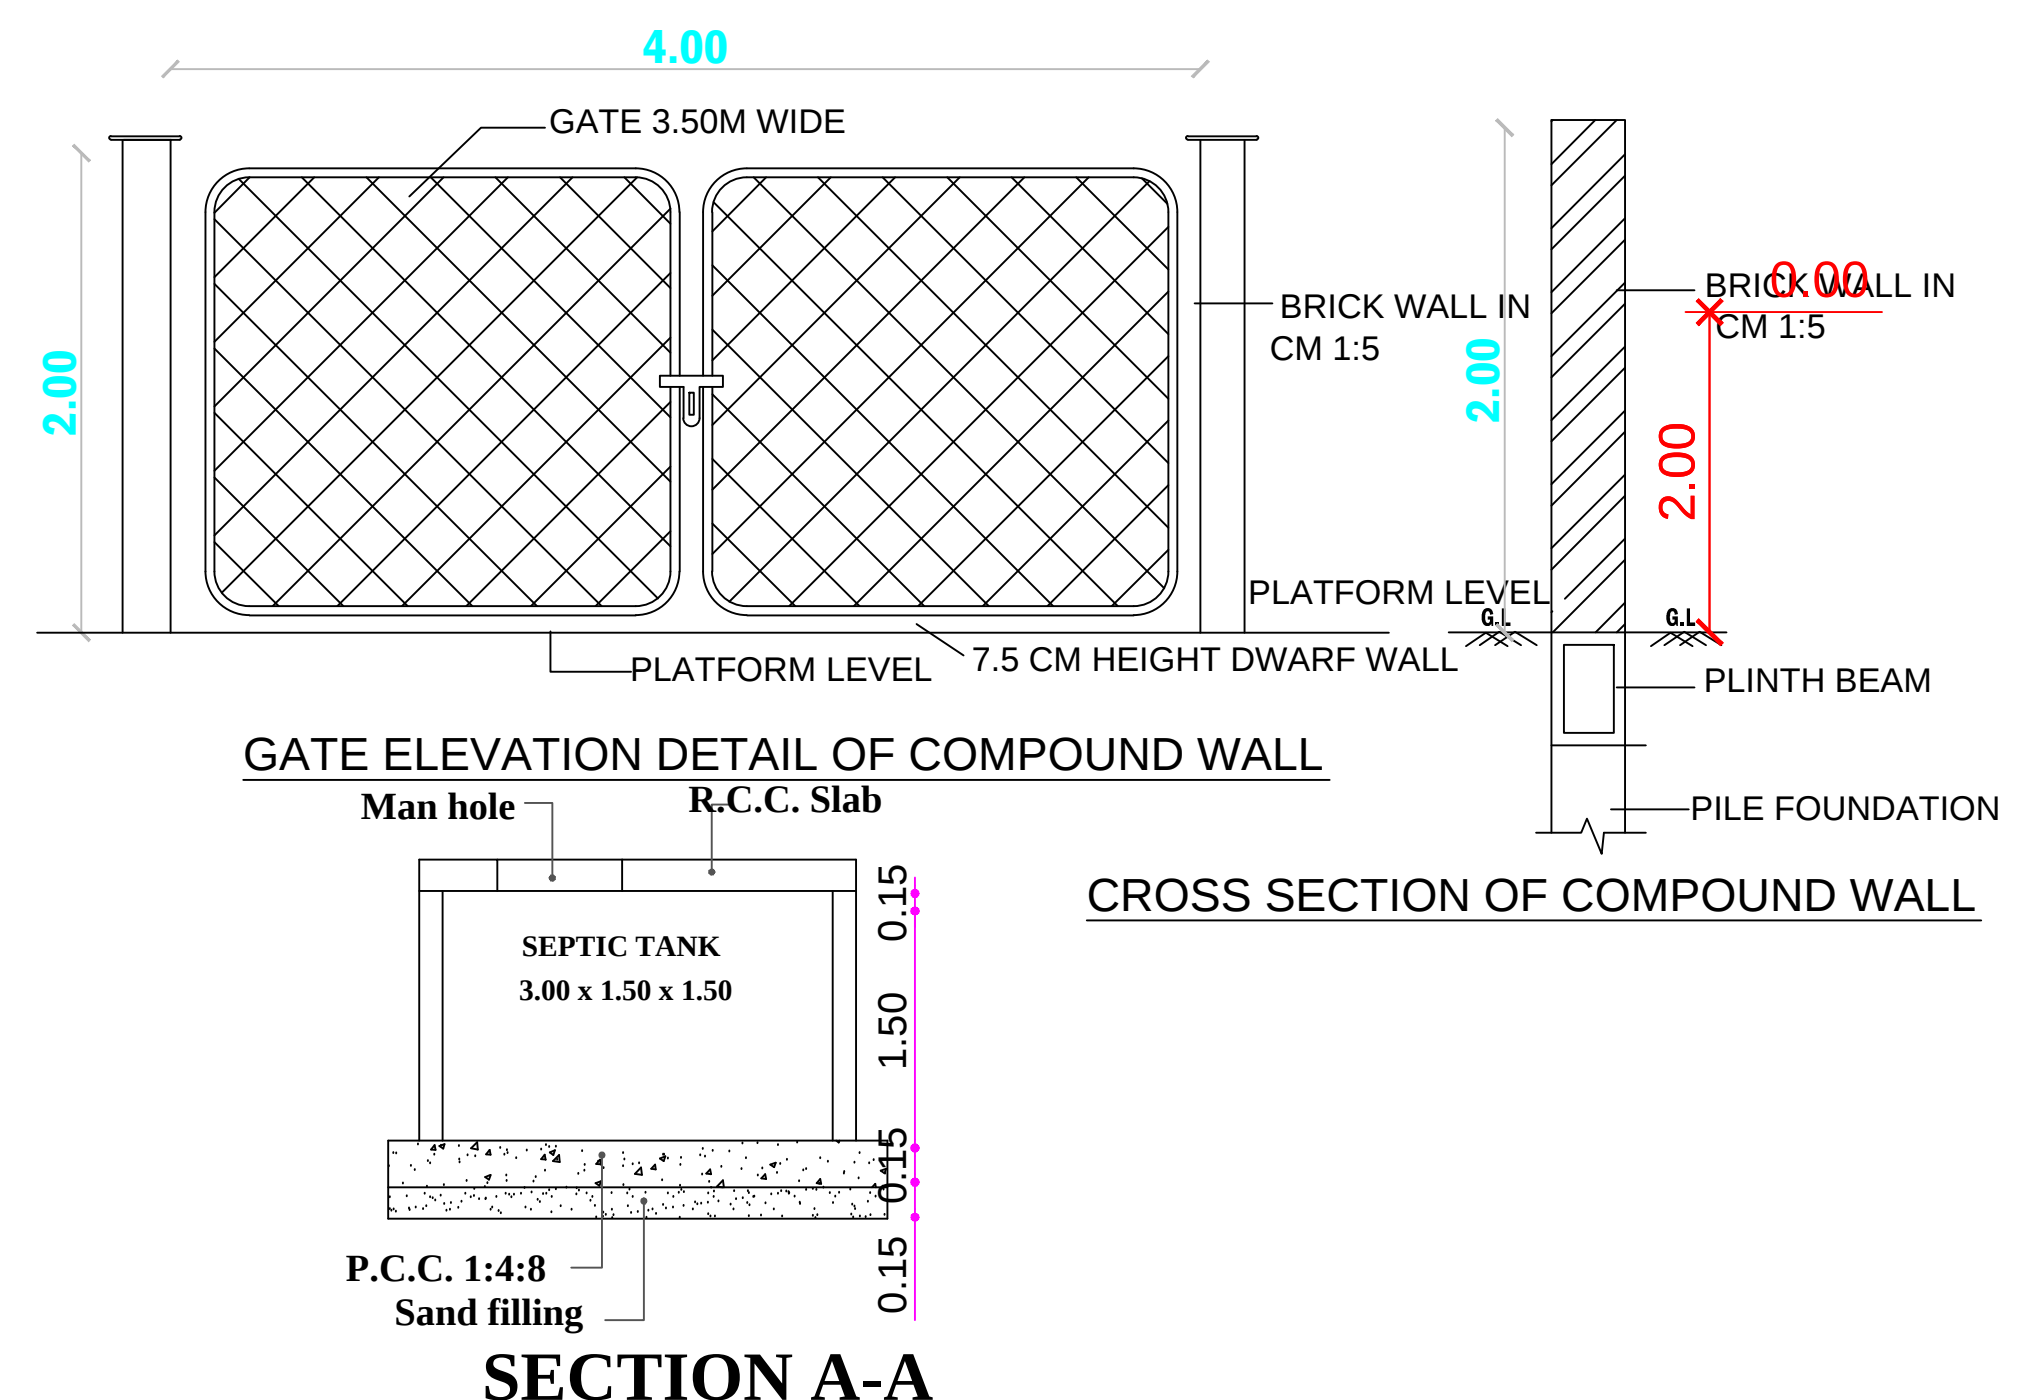

B. Alfred winson.

OWNER

SUDHAKARAN P. B.E.,
CGLDIST/RE/Gr-II/2023/02/001 (DTCp)
"ALIYAH Multiventure" No.3/397, OMR,
Mettukuppam, Thuraipakkam, CH - 97.
aliyahmv7@gmail.com/Mob:+91 9600018936

REGISTERED ENGINEER