

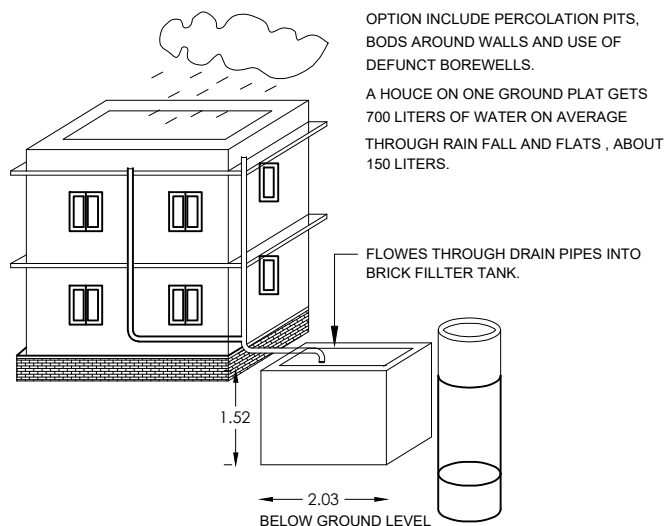
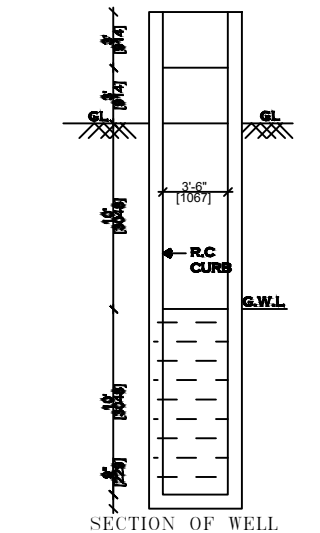
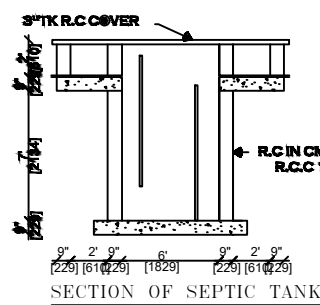


PLAN SHOWING THE PROPOSED CONSTRUCTION OF RESIDENTIAL BUILDING IN GROUND FLOOR AT
S.No.100/3B2A, PATTa No.1797, KARUNAKARACHERI VILLAGE, MADHURANTHAGAM TALUK CHENGALPATTU DISTRICT.




OFFICE USE

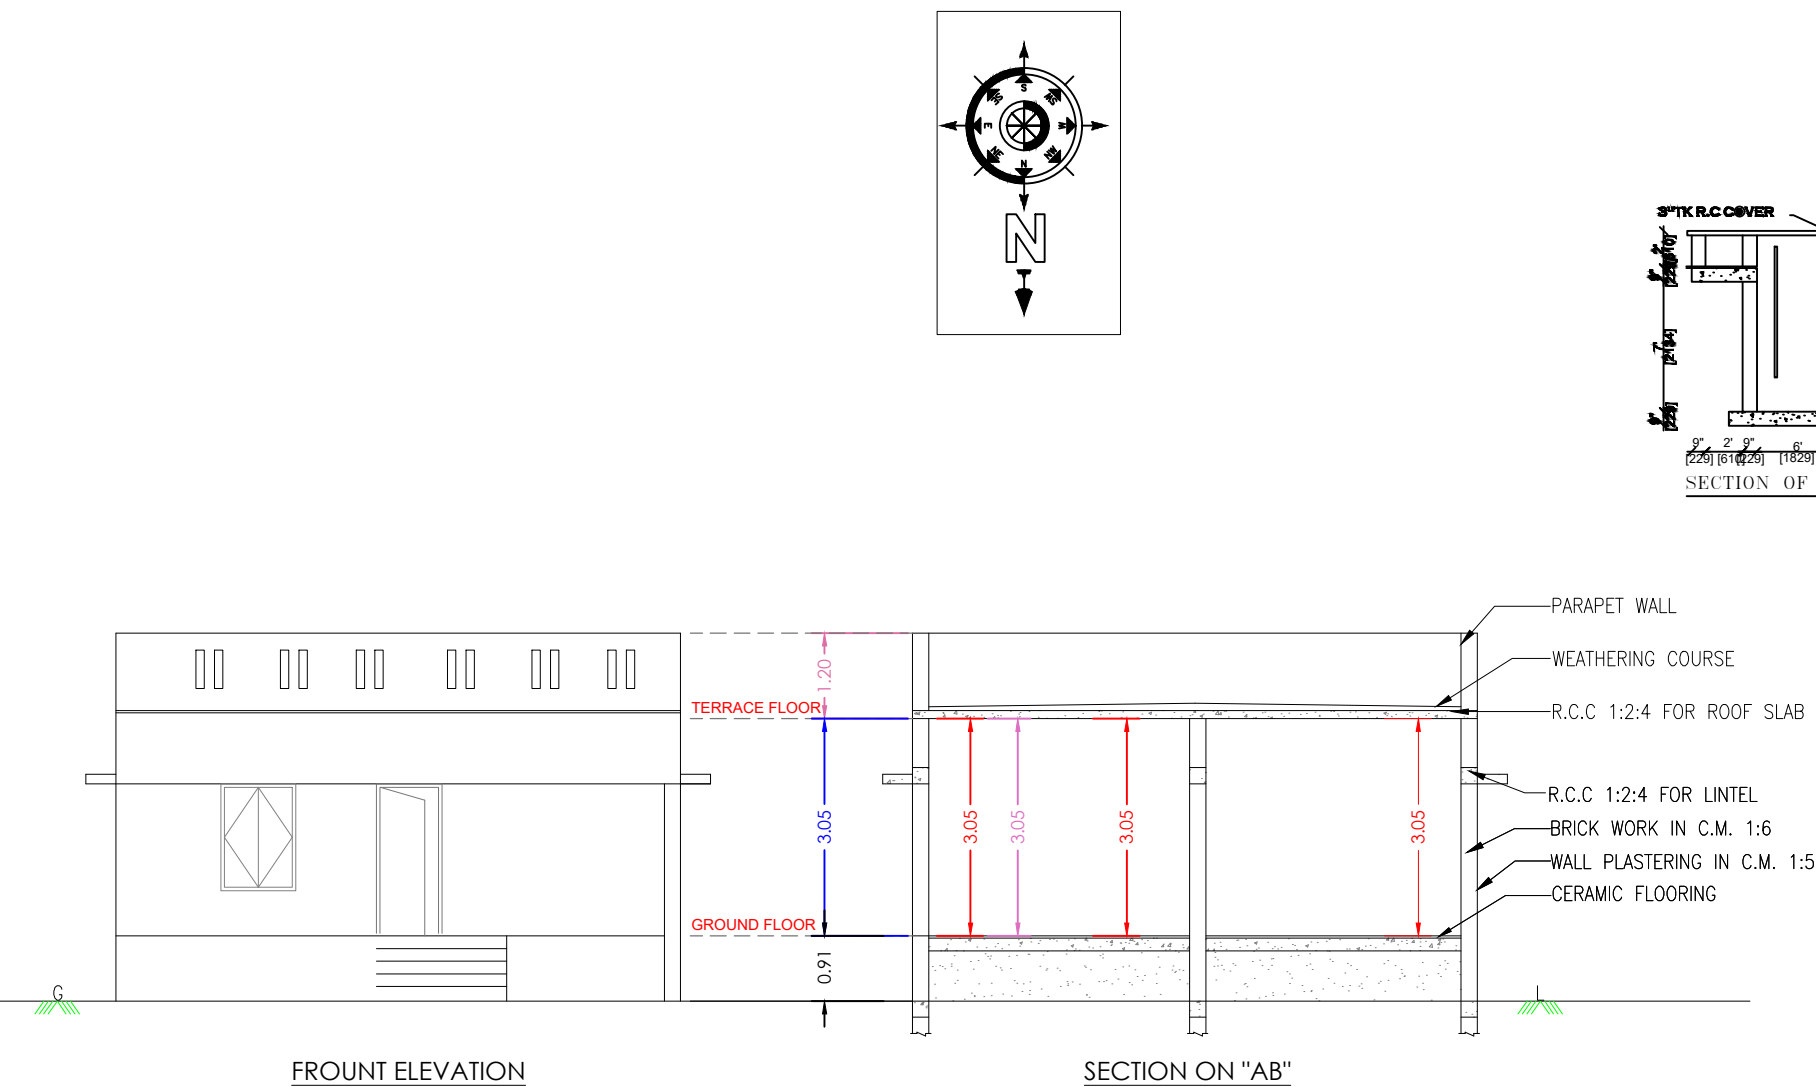


BORE (OR) WELL AND RAIN WATER
STORAGE DETAILS

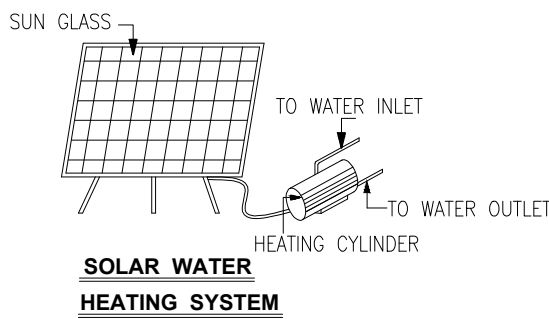


SOLAR WATER
HEATING SYSTEM

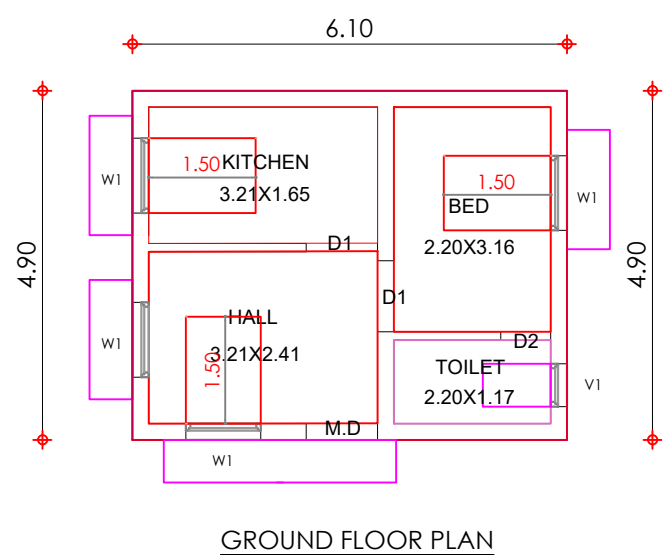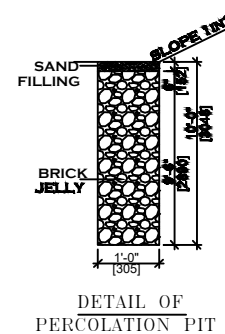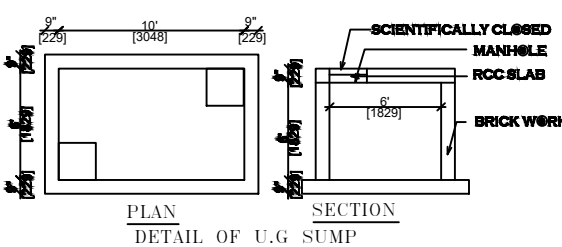

GROUND FLOOR PLAN

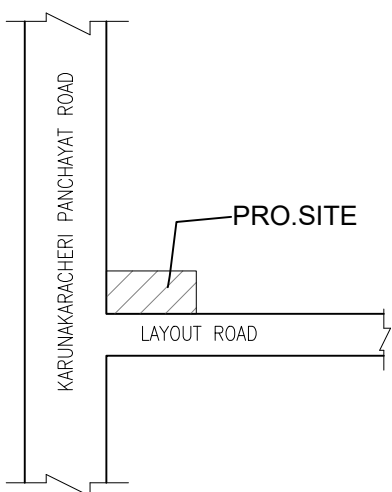

KEY PLAN [NOT TO SCALE]

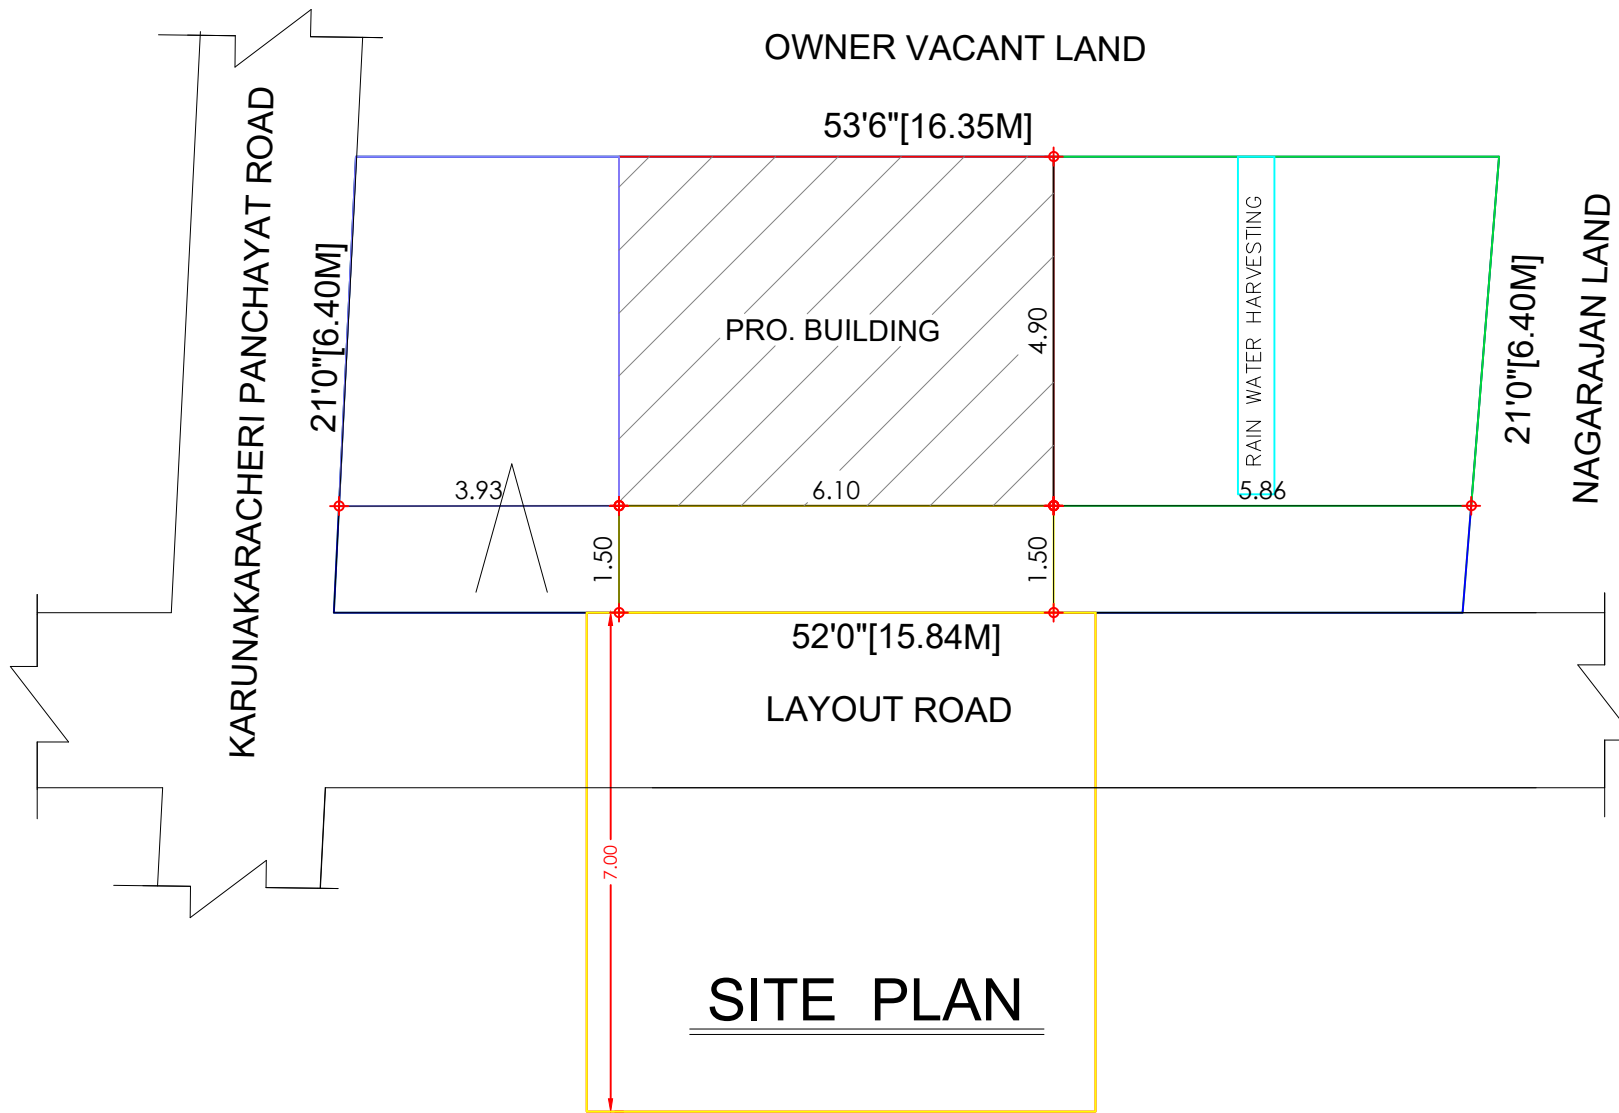

SITE PLAN

SCHEDULE OF JOINERY		COLOUR INDEX	
M.D. DOOR	1.00 X 2.10	PRO.BUILDING	
D1 DOOR	0.90 X 2.10		
D2 DOOR	0.75 X 2.10		
W WINDOW	1.37 X 1.22	PLOT BOUNDARY	
W1 WINDOW	0.90 X 1.22		
V VENTILATOR	0.90 X 0.60	R O A D	
G.G. GRILL GATE	1.00 X 2.10		
R.S. ROLLING SHUTTER	1.80 X 2.10		

AREA DETAILS	SQ.FT.	SQ.MT.
PLOT AREA (AS PER DOCUMENT) :	1109.00	103.02
PLOT AREA (AS PER PATTa) :	1076.45	100.00
SUPER IMPOSED AREA :	1098.08	102.01

BUILDING NAME	NON FSI AREA IN Sq.m	FSI AREA IN Sq.ft	TOTAL BUILDUP AREA IN Sq.m
PRO.GROUND FLOOR BUILDING	—	321.75	29.89
TOTAL		312.75	29.89

FLOOR SPACE INDEX =	$\frac{29.89}{100.00}$: 0.29
COVERAGE :	29.89%
OPEN S P A C E AREA :	70.11 Sq.m

(OWNER : Mrs.SUMITHRA)

OWNER'S SIGNATURE

M. DOSS, D.C.E.,
Registered Engineer Grade-II (RE)
Reg. No : 018 / LS / 2023 / 00001
PARVATHY CONSTRUCTION
No: 7/6, CN Mahadevan Street,
Chengalpattu - 603 001
Cell : 9962 33 9625

LICENSED SURVEYOR /
REGISTERED ENGINEER

PARVATHY CONSTRUCTION , CHENGALPATTU. CELL- 99623 39625.