


PLAN SHOWING THE PROPOSED CONSTRUCTION OF R.C.C. RESIDENTIAL BUILDING IN S.No.158/2C AS PER PATTA No.960, THEETALAM VILLAGE & BPANCHAYAT, ACHARAPAKKAM PANCHAYAT UNION, MADURANTHAKAM TALUK, CHENGALPATTU DISTRICT- TAMILNADU.

APPLICANT NAME : Mr.VENKATARAMANA s/o Mr.NAMMALWAR

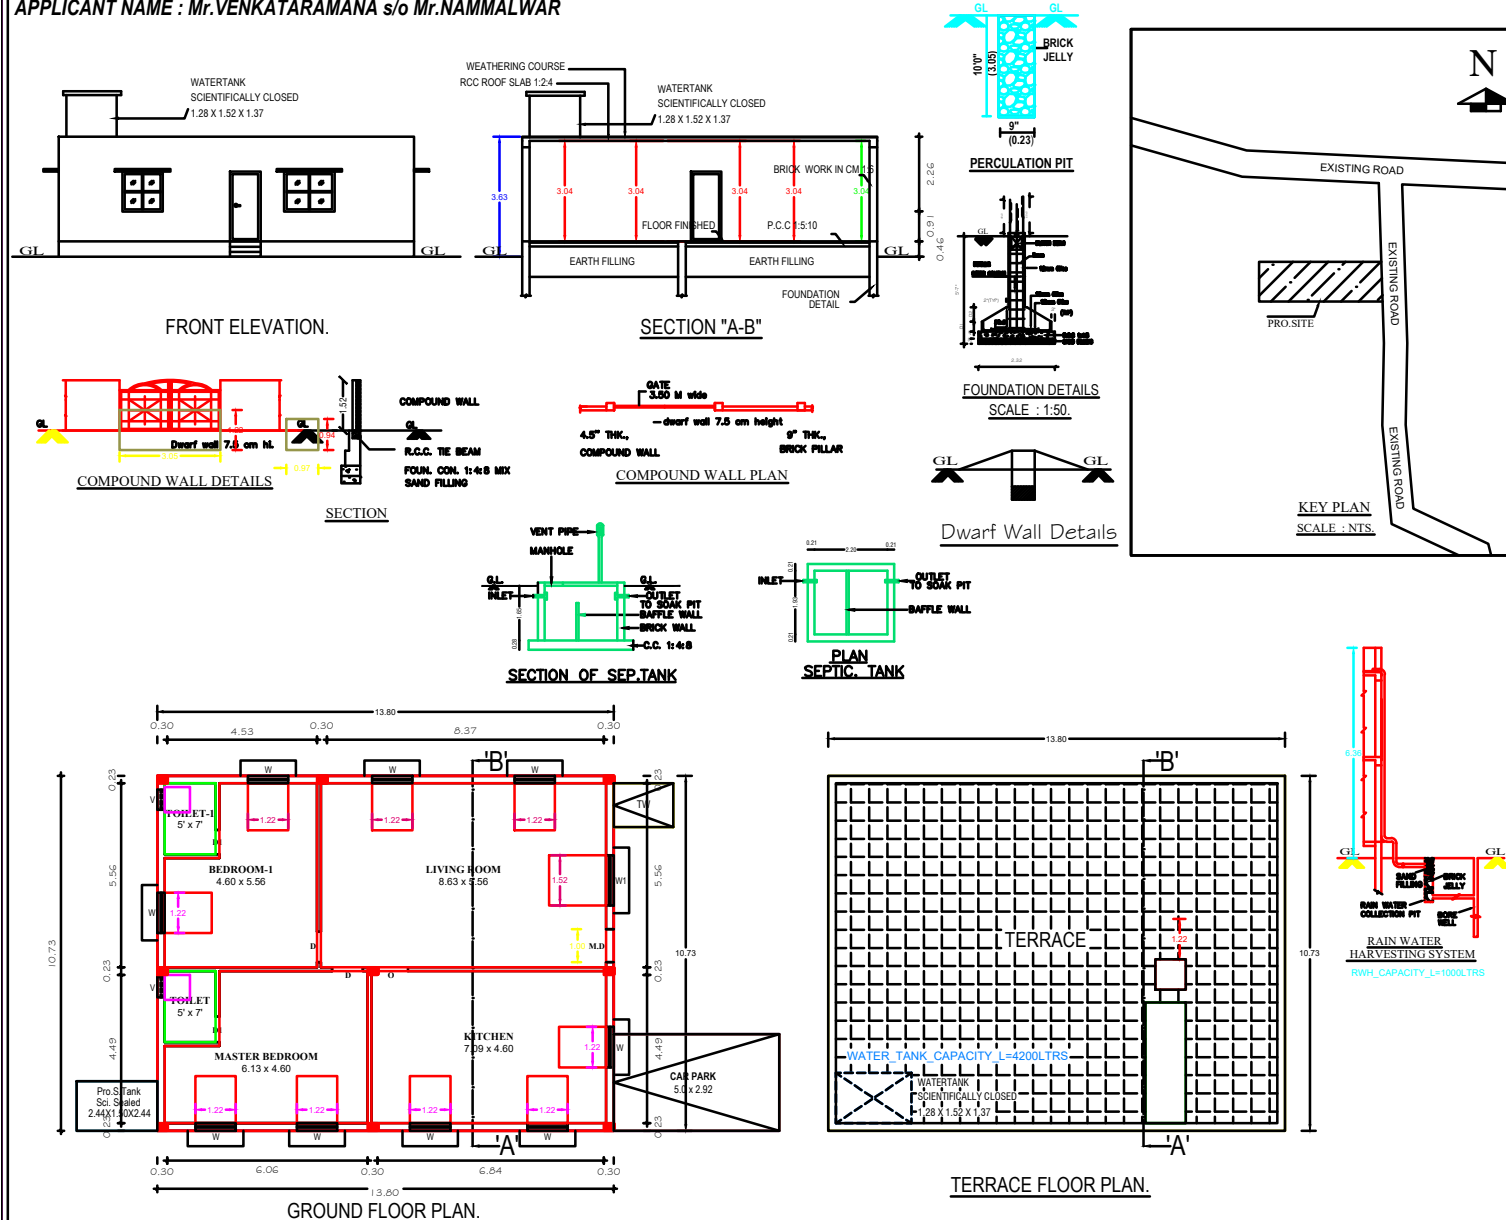

SPECIFICATIONS:

1. R.C.C FOOTINGS FOR FOUNDATION IN M20 MIX
2. R.C.C. COLUMNS IN M20 MIX
3. R.C.C. ROOF SLAB AND BEAMS IN M20 MIX
4. 9" BRICK WORK IN C.M 1:5 IN SUPER STRUCTURE
5. COUNTRY WOOD DOORS WITH FLUSH SHUTTERS
6. COUNTRY WOOD GLAZED WINDOWS
7. INTERNAL PLASTERING IN C.M 1:4
8. EXTERNAL PLASTERING IN C.M 1:5
9. WEATHERING COURSE IN BRICK JELLY LIME CONCRETE 1:3 MIX
10. WEATHERING TILES IN 9"X9" BURNT CLAY TILES IN LAID IN 1:3 MIX

AREA STATEMENT	SQ.FT	SQ.MT
PLOT AREA (AS PER DOCUMENT)	29185.2	2711.37
PLOT AREA (AS PER PATTA)	29062.8	2700.00
PLOT AREA (AS PER SITE)	29062.8	2700.00

FSI AREA		
PRO. GROUND FLOOR AREA	1575.0	146.32
TOTAL FSI AREA	1575.0	146.32

PLOT COVERAGE	: 5.41 %
FLOOR SPACE INDEX	: 0.05

JOINERY DETAILS:

DESCRIPTION	IN METER
MD MAIN DOOR	1.00X2.13
D DOOR	0.91X2.13
D2 TOILET DOOR	0.76X2.13
O OPENING	0.91X2.13
W WINDOW	1.83X1.22
W1 WINDOW	1.83X0.91
W2 WINDOW	1.22X1.22
V VENTILATOR	0.91X0.61

COLOUR INDEX:

PROPOSED BUILDING	☐
EXISTING ROAD	☐
BOUNDARY LINE	☐
DEMOLITION	☐

OWNER/ POWER AGENT

R. Srinath
Er. R. SRINATH, B.E. Civil
 Registered Engineer Grade (III)
 Reg. No: CGLDIST/RE/GR-III/2021/02/001
 Plot No: 11, Shri Ajith Avenue, Thimmavaram
 Cell: 9944992463

REGISTERED ENGINEER.