
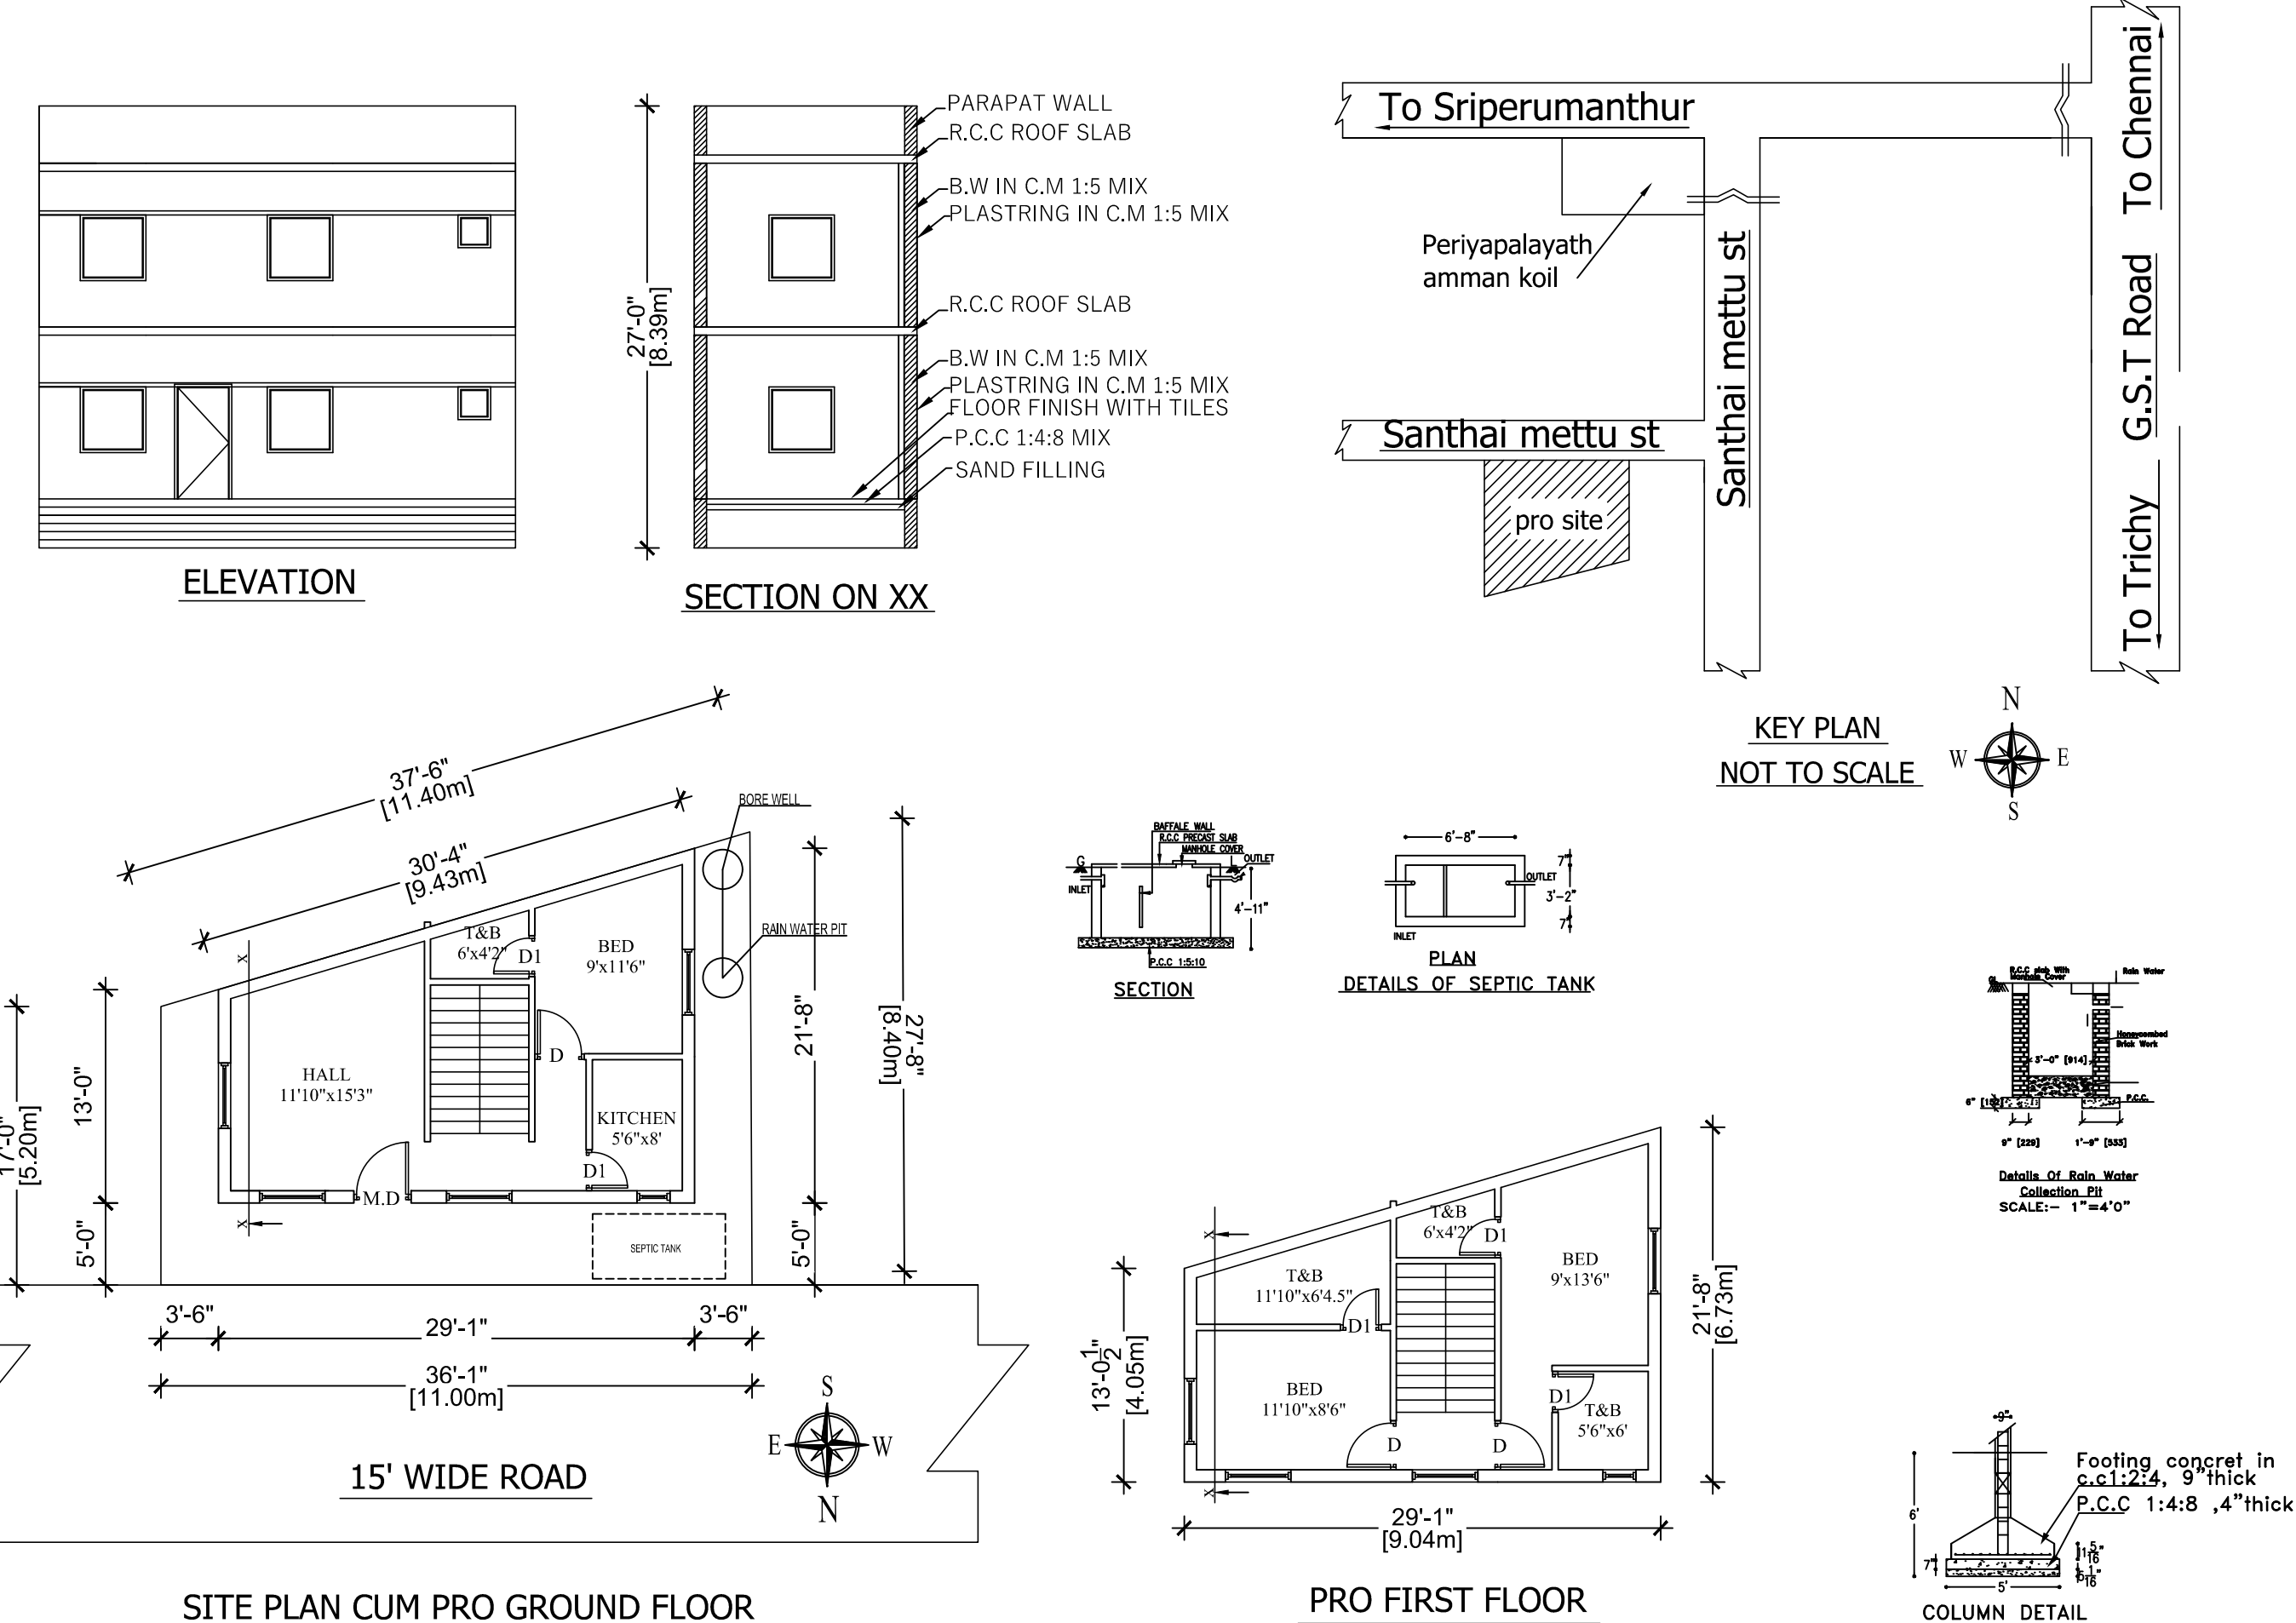


PLAN SHOWING THE PROPOSED RESIDENTIAL BUILDING
GROUND FLOOR AND FIRST FLOOR IN SURVEY NO.6/20,
PATTA NO.646, SINGAPERUMAL KOIL VILLAGE AND
PANCHAYAT, CHENGALPATTU TALUK AND DISTRICT.

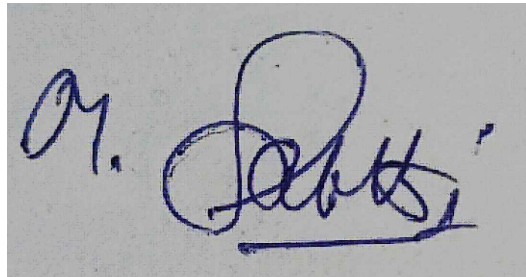

JOINERIES		
M.D	MAIN DOOR	3'6" x 7'0"
D	DOOR	3'0" x 7'0"
W	WINDOW	4'0" x 4'0"
W1	WINDOW 1	3'0" x 4'0"
V	VENTILATOR	2'0" x 2'0"
AREA STATEMENT		
AREA STATEMENT	Sq Ft	Sq Mt
PLOT AREA	818.00	74.76
PROPOSED G.F AREA	505.00	46.89
PROPOSED F.F AREA	505.00	46.89
TOTAL PRO AREA	1010.00	93.78
PLOT COVERAGE	61.73%	
F.S.I - 1.23		
COLOUR INDEX		
PROPOSED	☐	
EXISTING	☐	
ROAD	☐	
OWNER SIGNATURE		
		
LICENSED SURVEYOR		
 S. SATHISH KUMAR,D.C.E., Engineer, Contractor Registered Engineer - Grade III - RE Register No: 020/LS/2019/00003 M/s. SD BUILDERS No: 4/82, Bharathiyar Street, (Opp. Sree Sakthi Hospital), Singaperumal Koil, Cell : 99766 61424 / 90940 47578		
S.SATHISHKUMAR Registration No: 020/LS/2019/00003		