

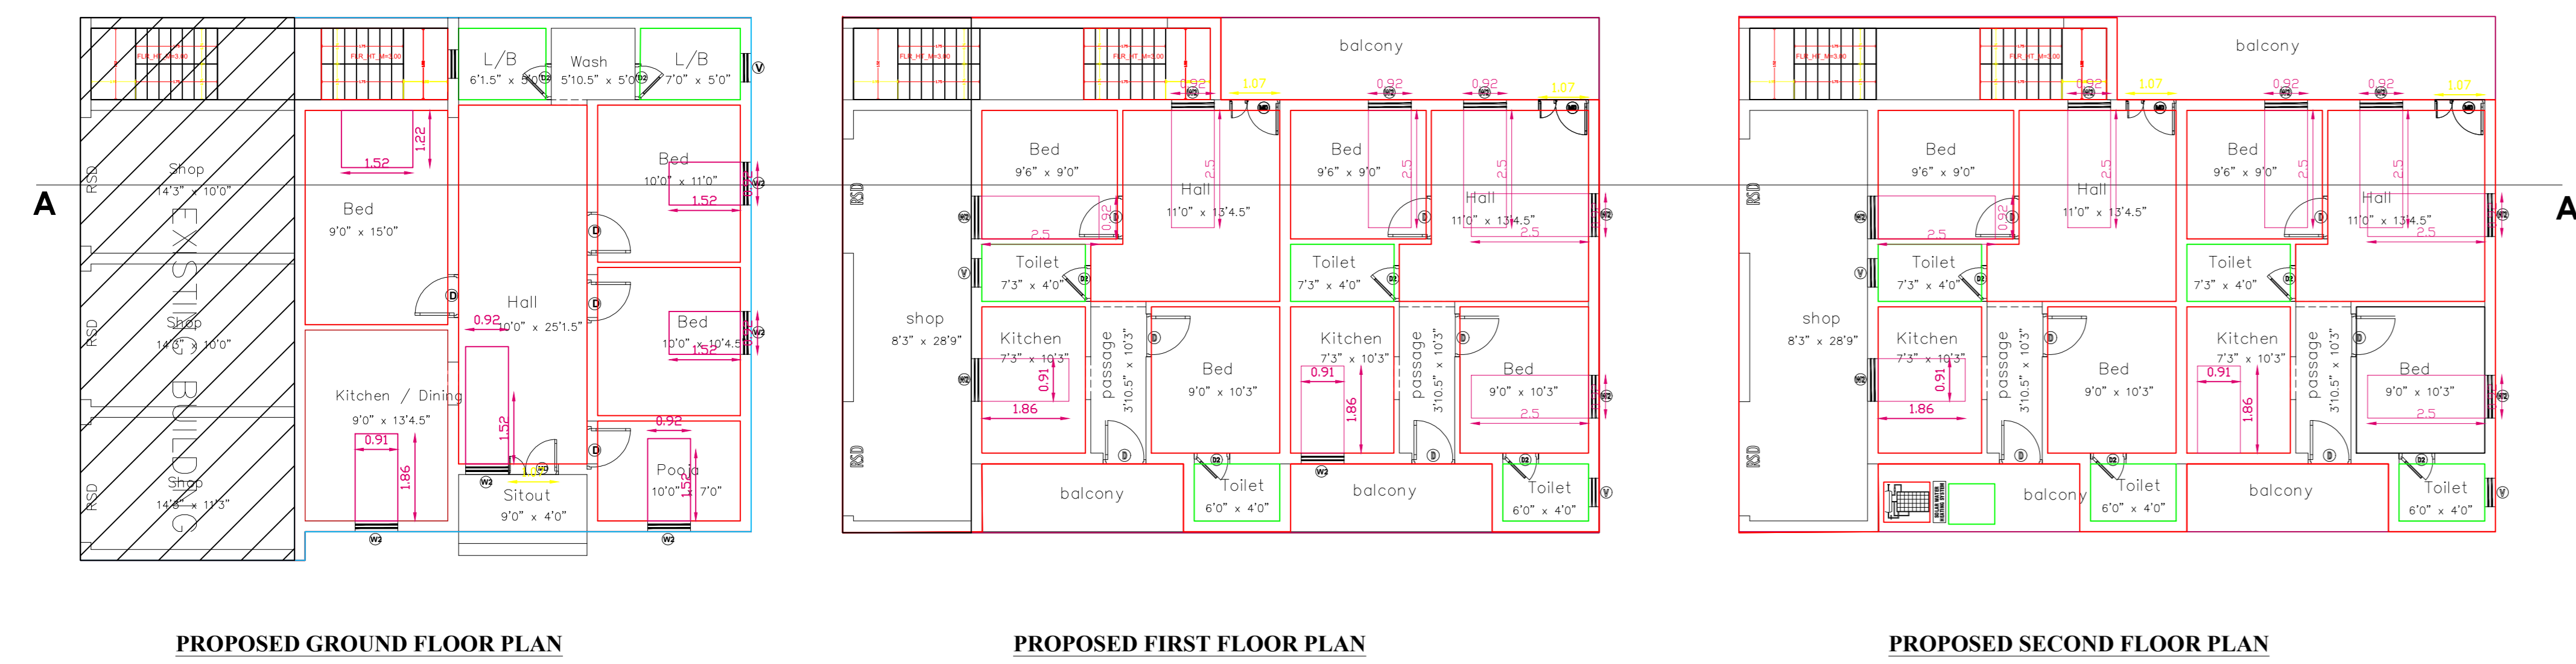


PLAN SHOWING THE PROPOSED CONSTRUCTION OF GROUND & FIRST FLOOR & SECOND FLOOR OF A RESIDENTIAL BUILDING OF IN S.F.No.107/1F, PATTA NO-192, MELAMAIYUR VILLAGE & PANCHAYAT, CHENGALPATTU TALUK, CHENGALPATTU DISTRICT.






APPLICANT :- Mr.N.CHANDRASEKARAN S/O NANDAGOPAL

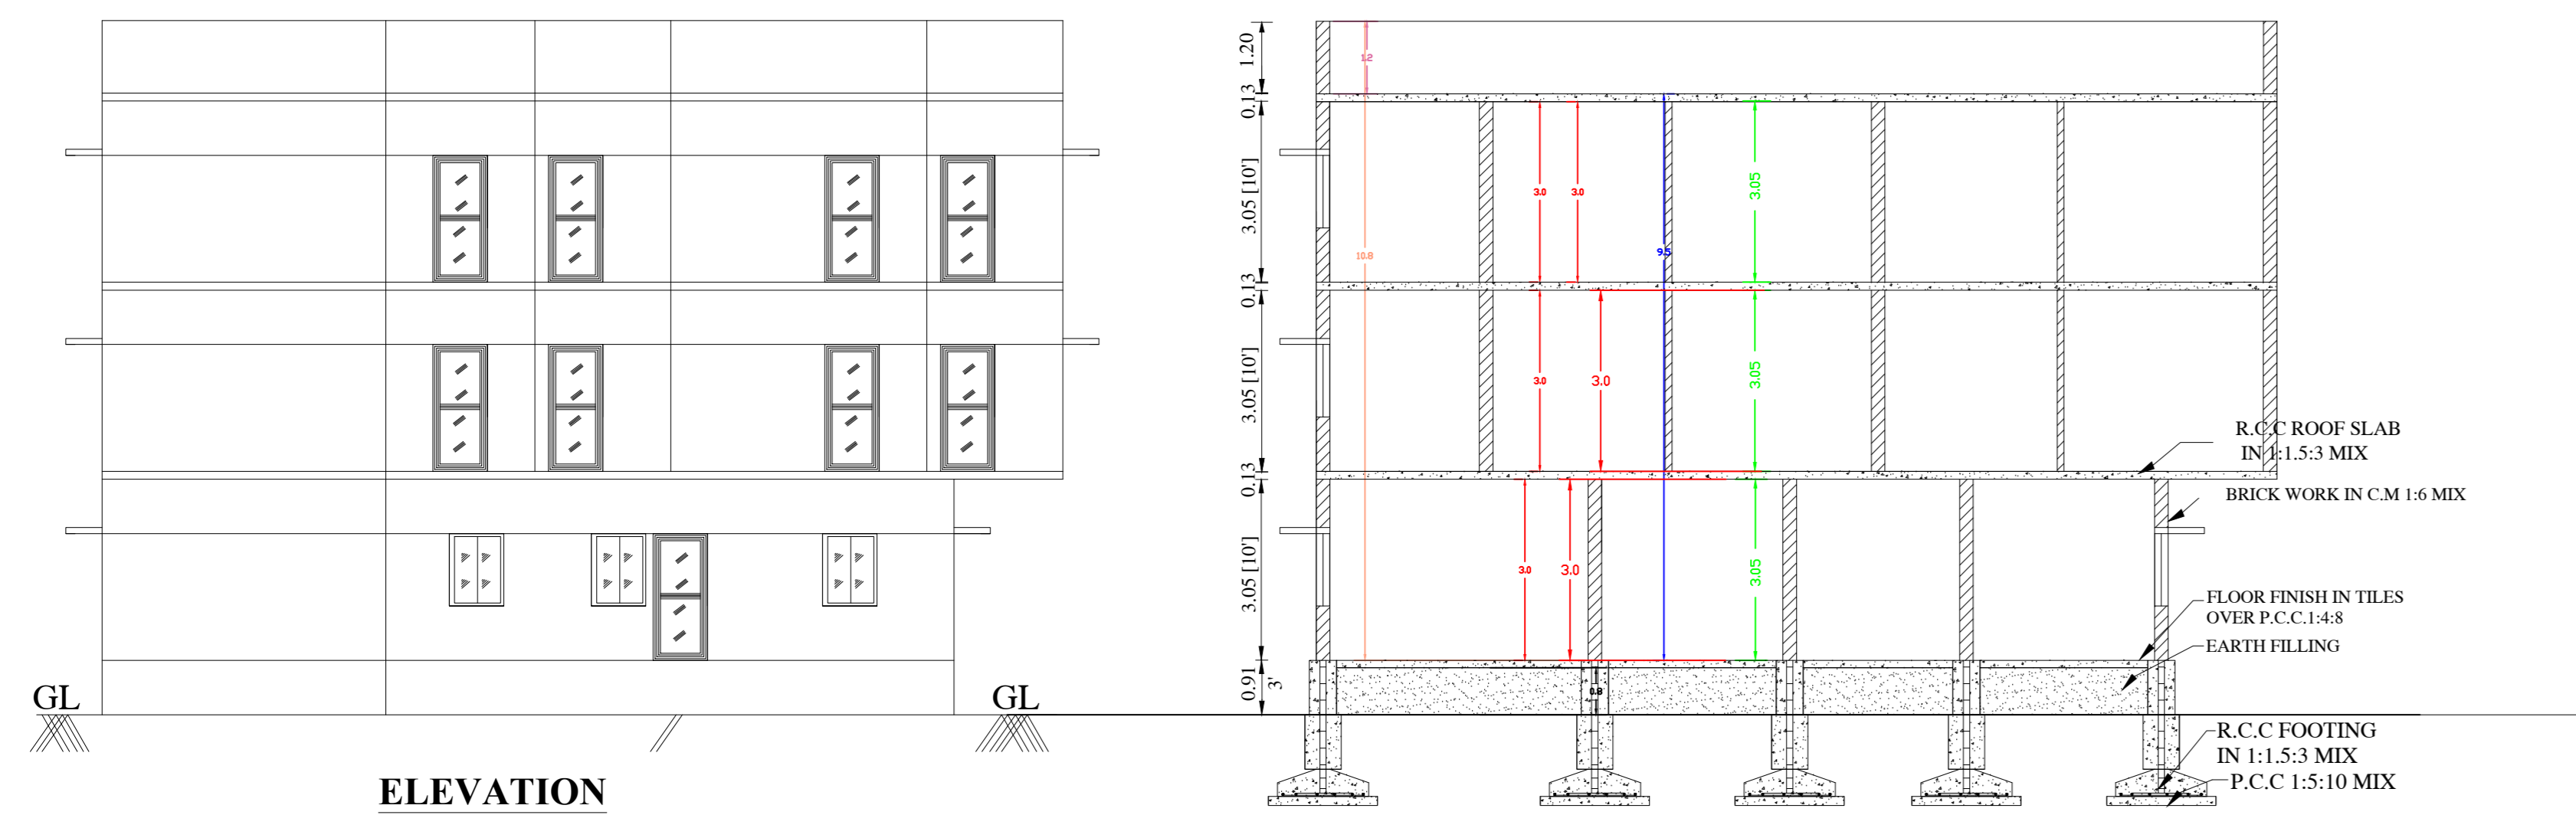

SHEET_1

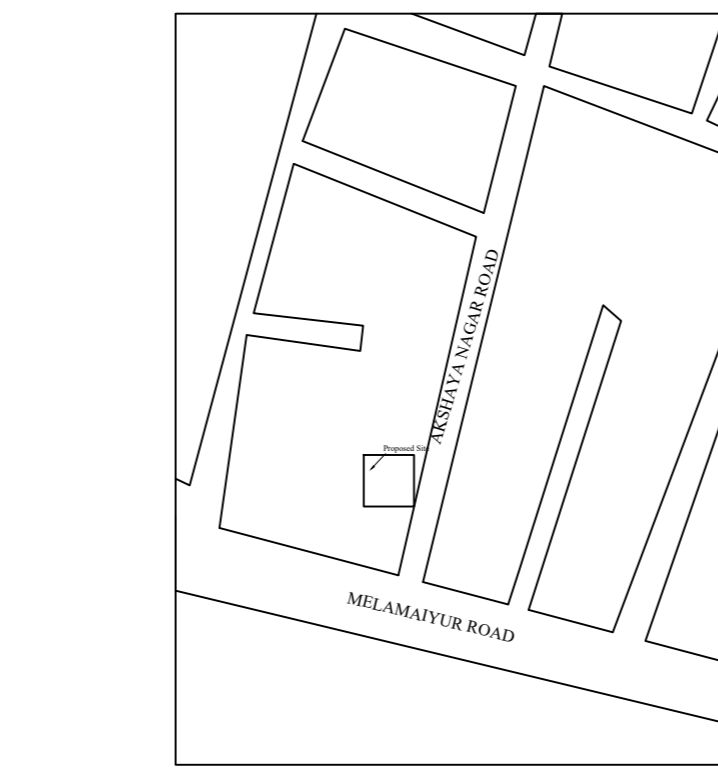

KEY PLAN (N.T.S)

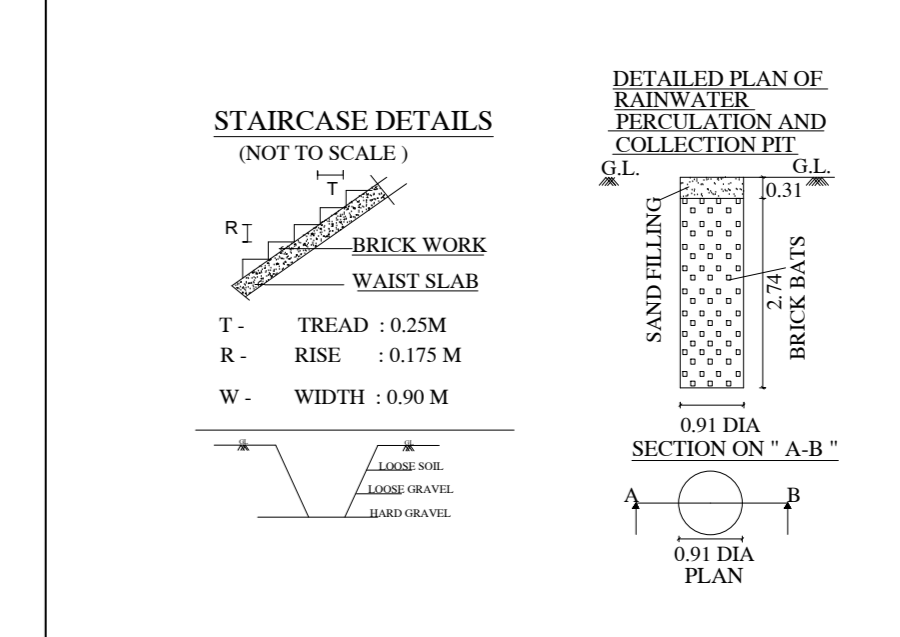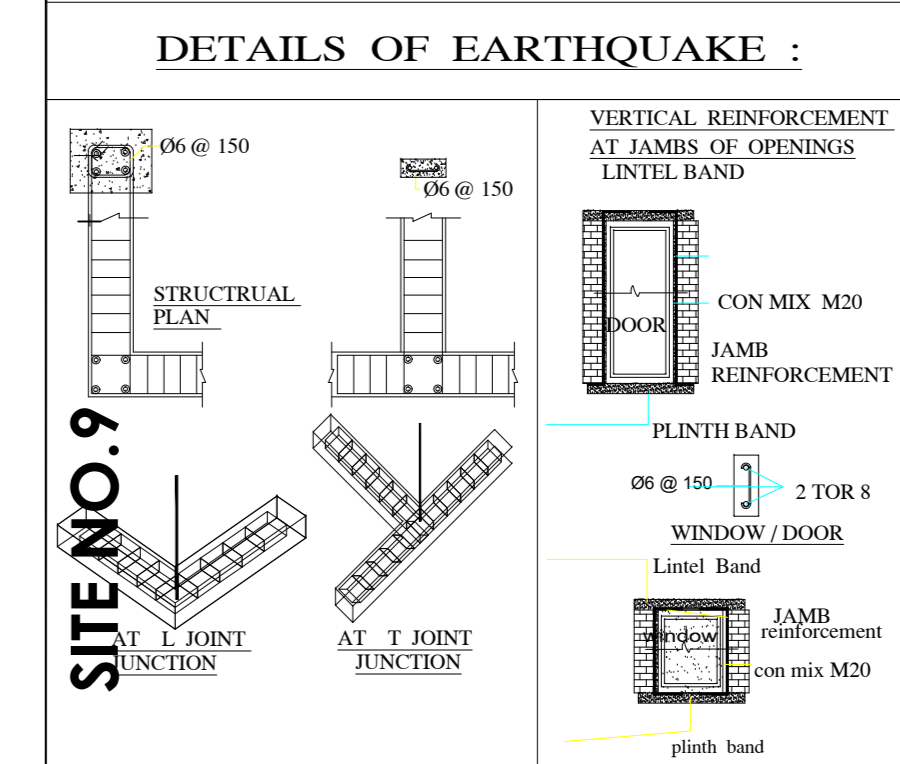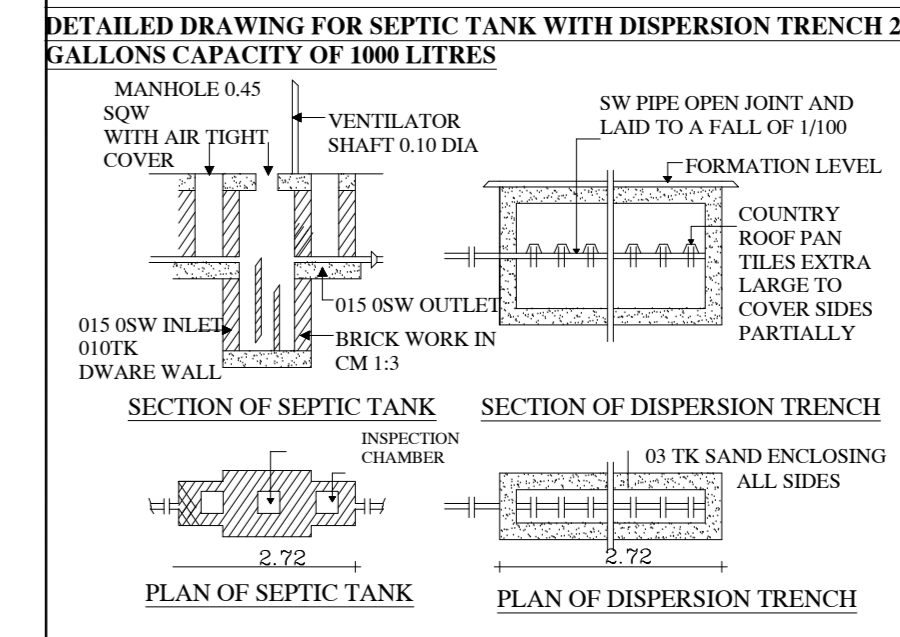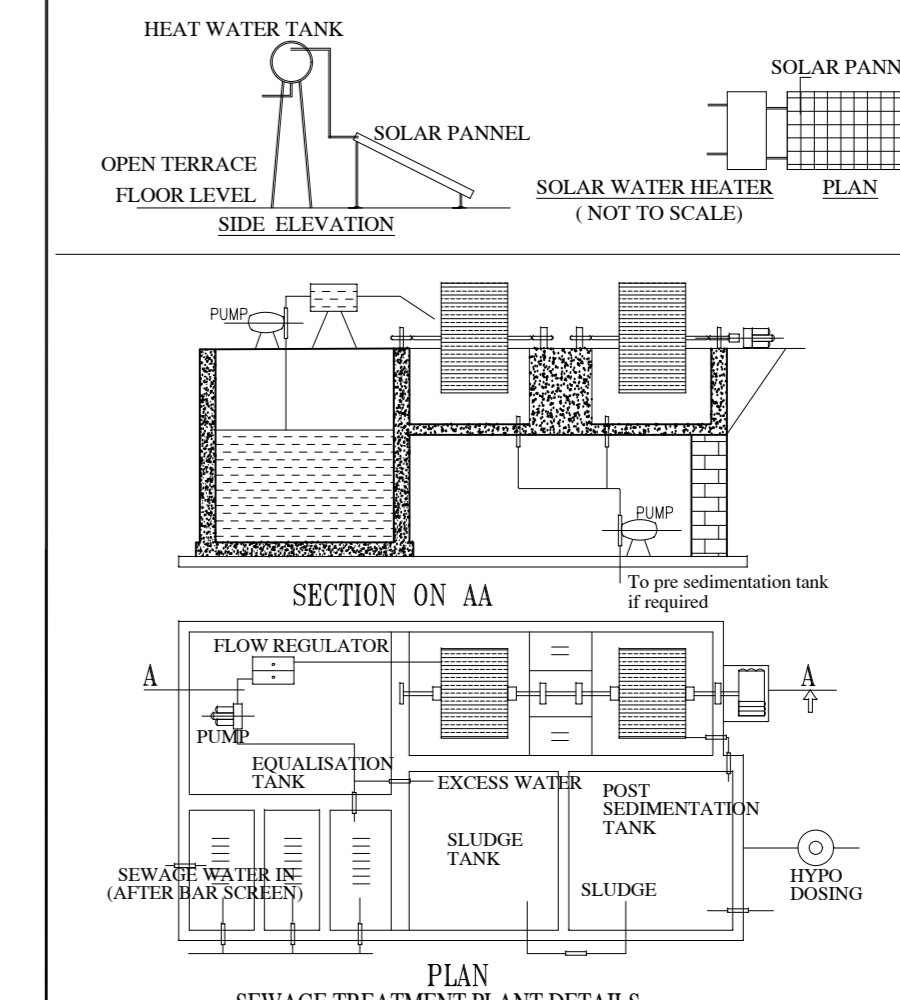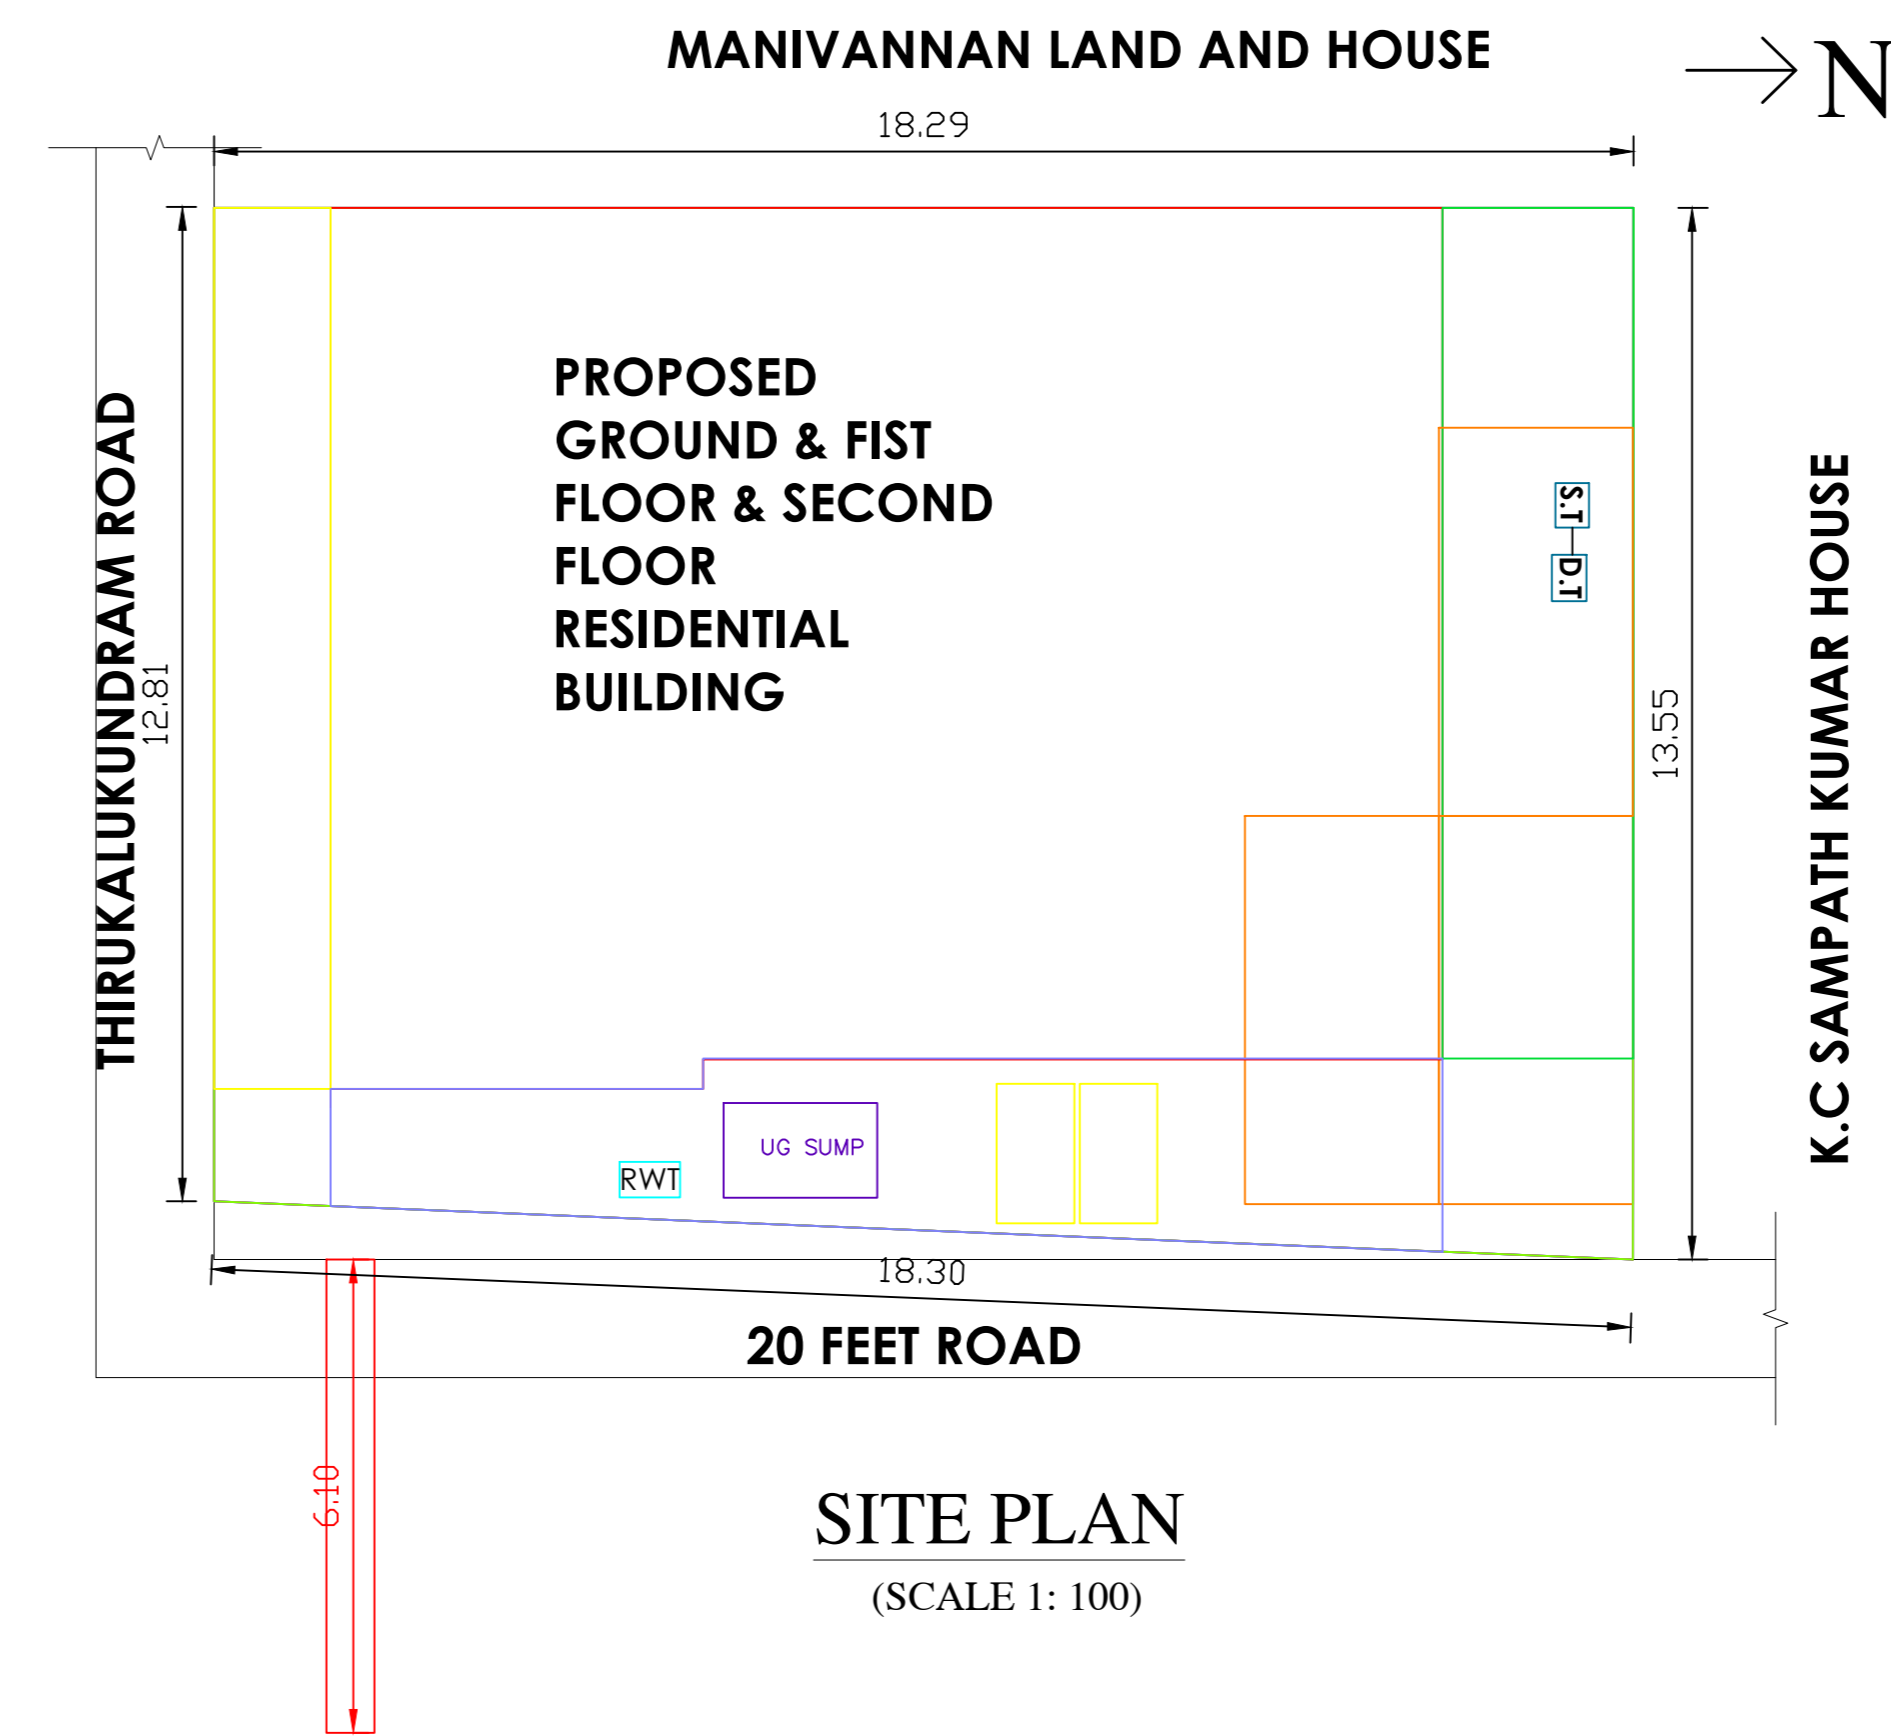

AREA DETAILS	SQ.M	SQ.FEET
AREA OF THE SITE AS PER DOCUMENT	240.89	2592.91
AREA OF THE SITE AS PER PATTA	240.89	2592.91
AREA OF THE SITE AS PER SITE	240.89	2592.91
SUPER IMPOSED PLOT AREA	240.89	2592.91
GROUND FLOOR BUILDING	107.14	1153.24
FIRST FLOOR BUILDING	150.67	1621.79
SECOND FLOOR BUILDING	150.67	1621.79
TOTAL AREA	408.48	4396.84
PARKING	REQUIRED	PROVIDED
CARS SPACE	-	-
TWO WHEELER SPACE	2	2
FSI	1.69	
PLOT COVERAGE	66.46%	

COLOUR INDEX

SITE BOUNDARY	<input type="checkbox"/>
PRO.R.C.C ROOF G.F BUILDING	<input type="checkbox"/>
PRO.R.C.C ROOF F.F BUILDING	<input type="checkbox"/>
RAINWATER STORAGE PIT	<input type="checkbox"/>
ROAD	<input type="checkbox"/>

DETAILS OF JOINERIES

MD - DOOR	1.52 X 2.13	W - WINDOW	1.22 X 1.22
D - DOOR	0.91 X 2.13	W1 - WINDOW	1.52 X 1.52
D1 - DOOR1	0.76 X 2.13	W2 - WINDOW	0.91 X 1.22
O - OPEN	0.91 X 2.13		
V - VENTILATOR	0.91 X 0.61		

N. Chandran

APPLICANT:-

Signature of Registered Professional
Er. T. Anandaraj, M.Tech.,
 Consulting Civil Engineer &
 Licensed Building Surveyor
ANAND CONSTRUCTIONS
 82, INDIRA MARKET,
 THIRUAYANVILAI - 627 657
 PHONE: 272331, CELL: 98425 18096

REGISTERED ENGINEER:

